




SOUTH RETAINING WALL – SECTION A DETAIL
NOT TO SCALE

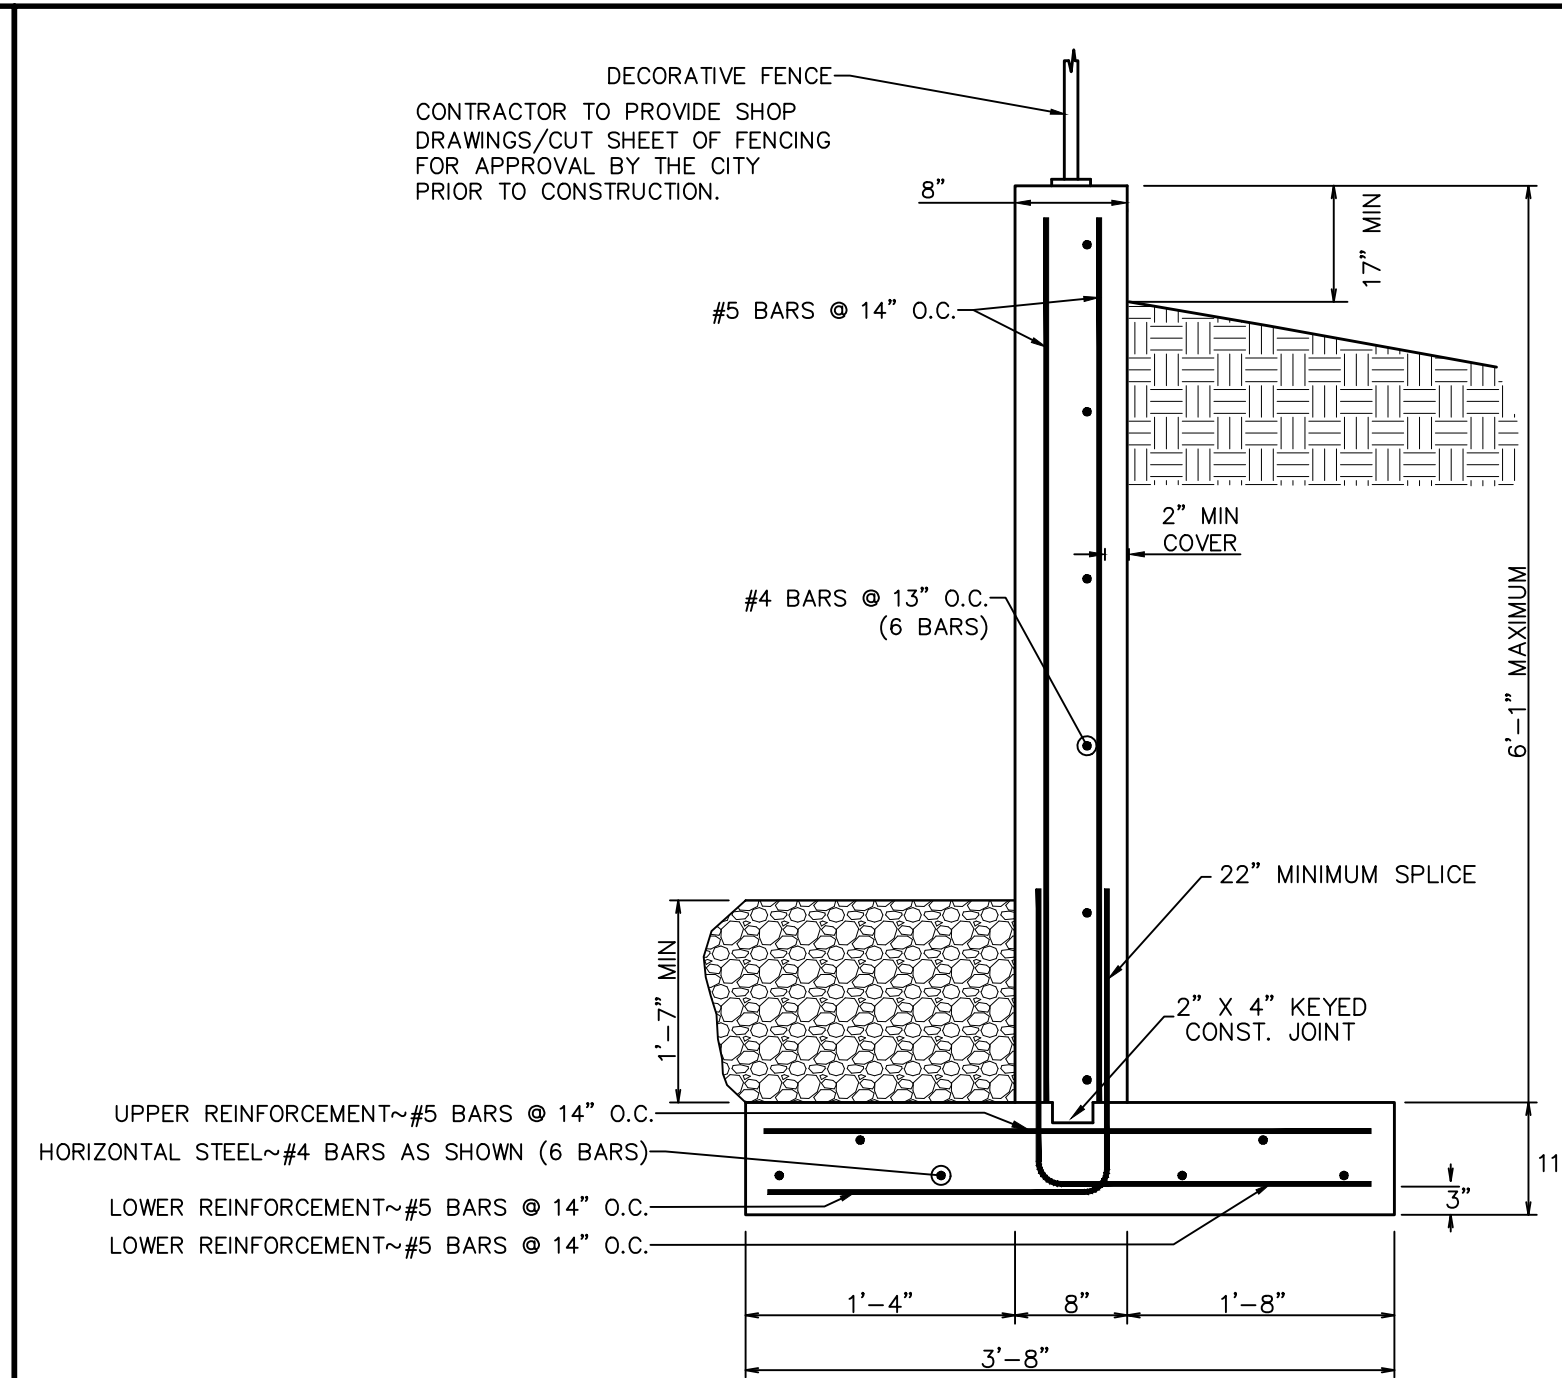

SOUTH RETAINING WALL – SECTION B DETAIL
NOT TO SCALE

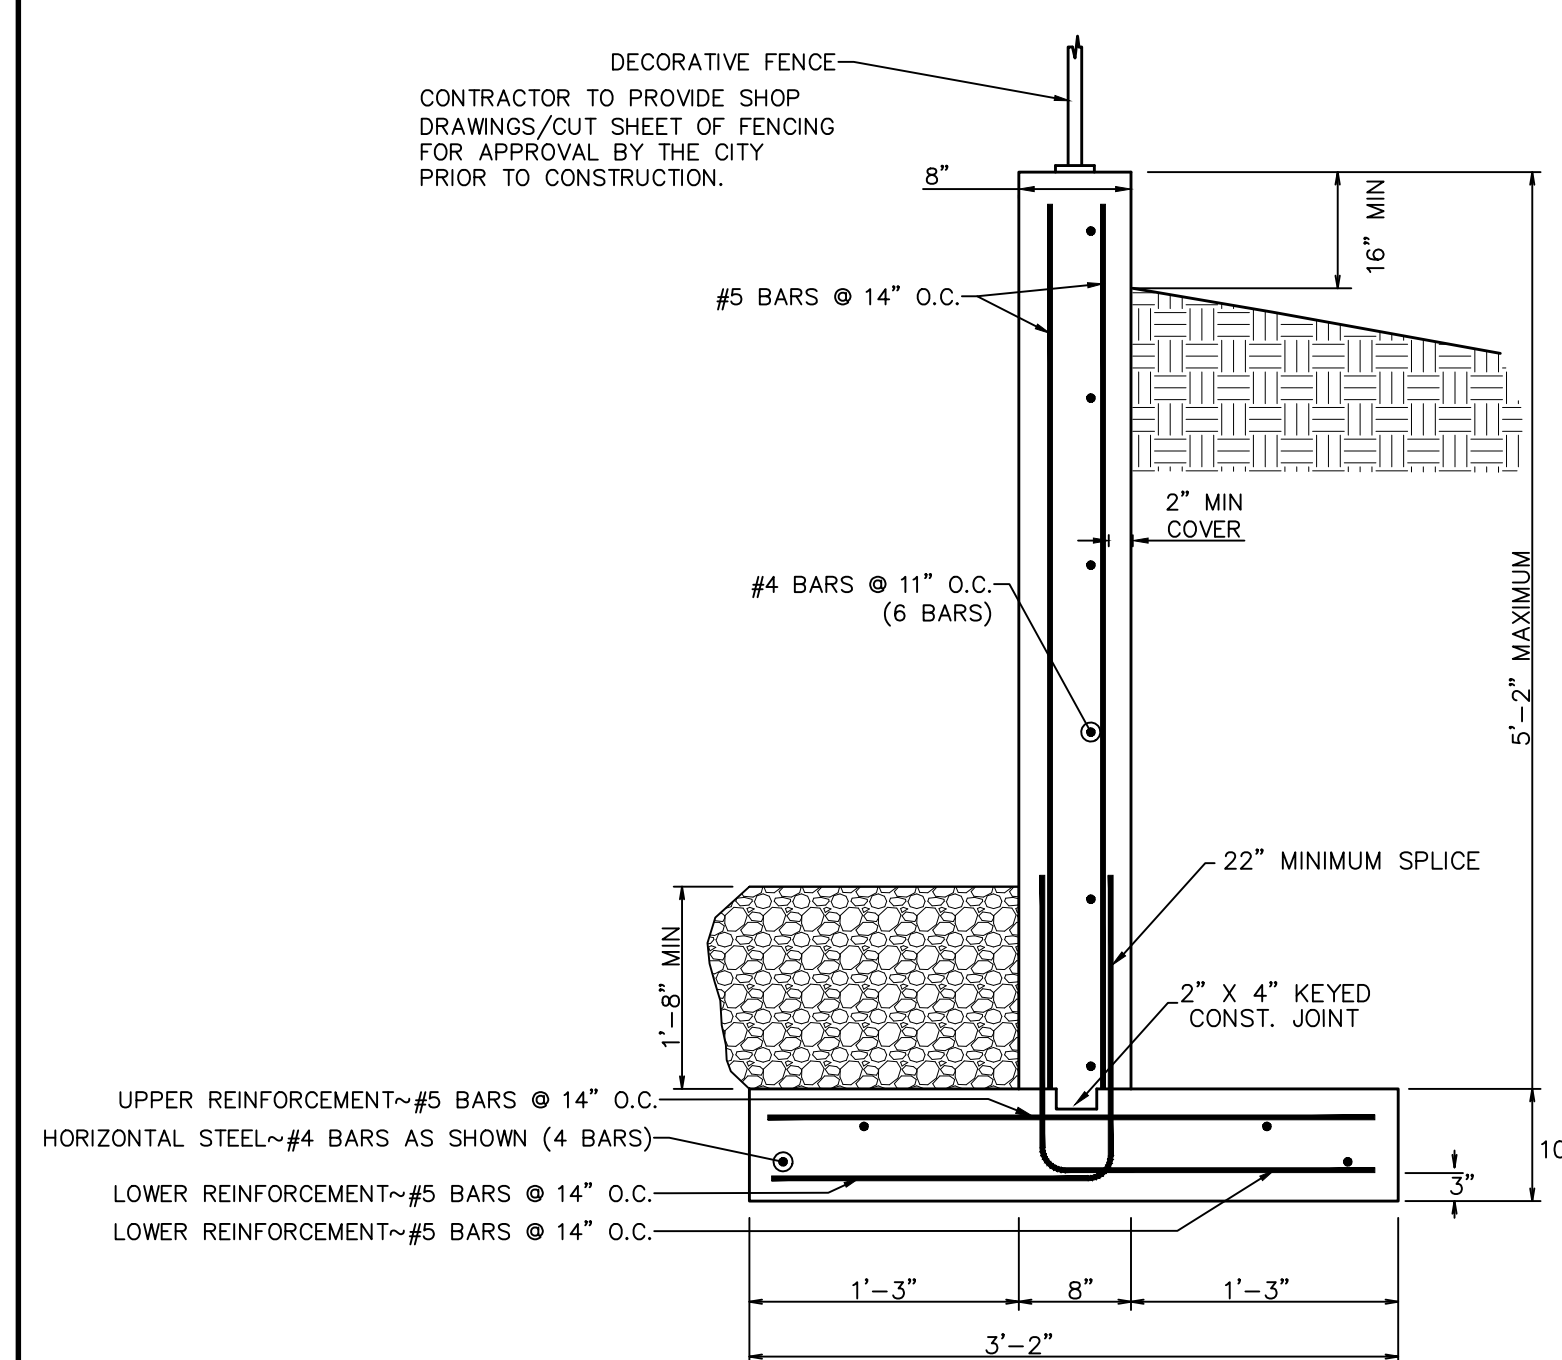

SOUTH RETAINING WALL – SECTION C DETAIL
NOT TO SCALE

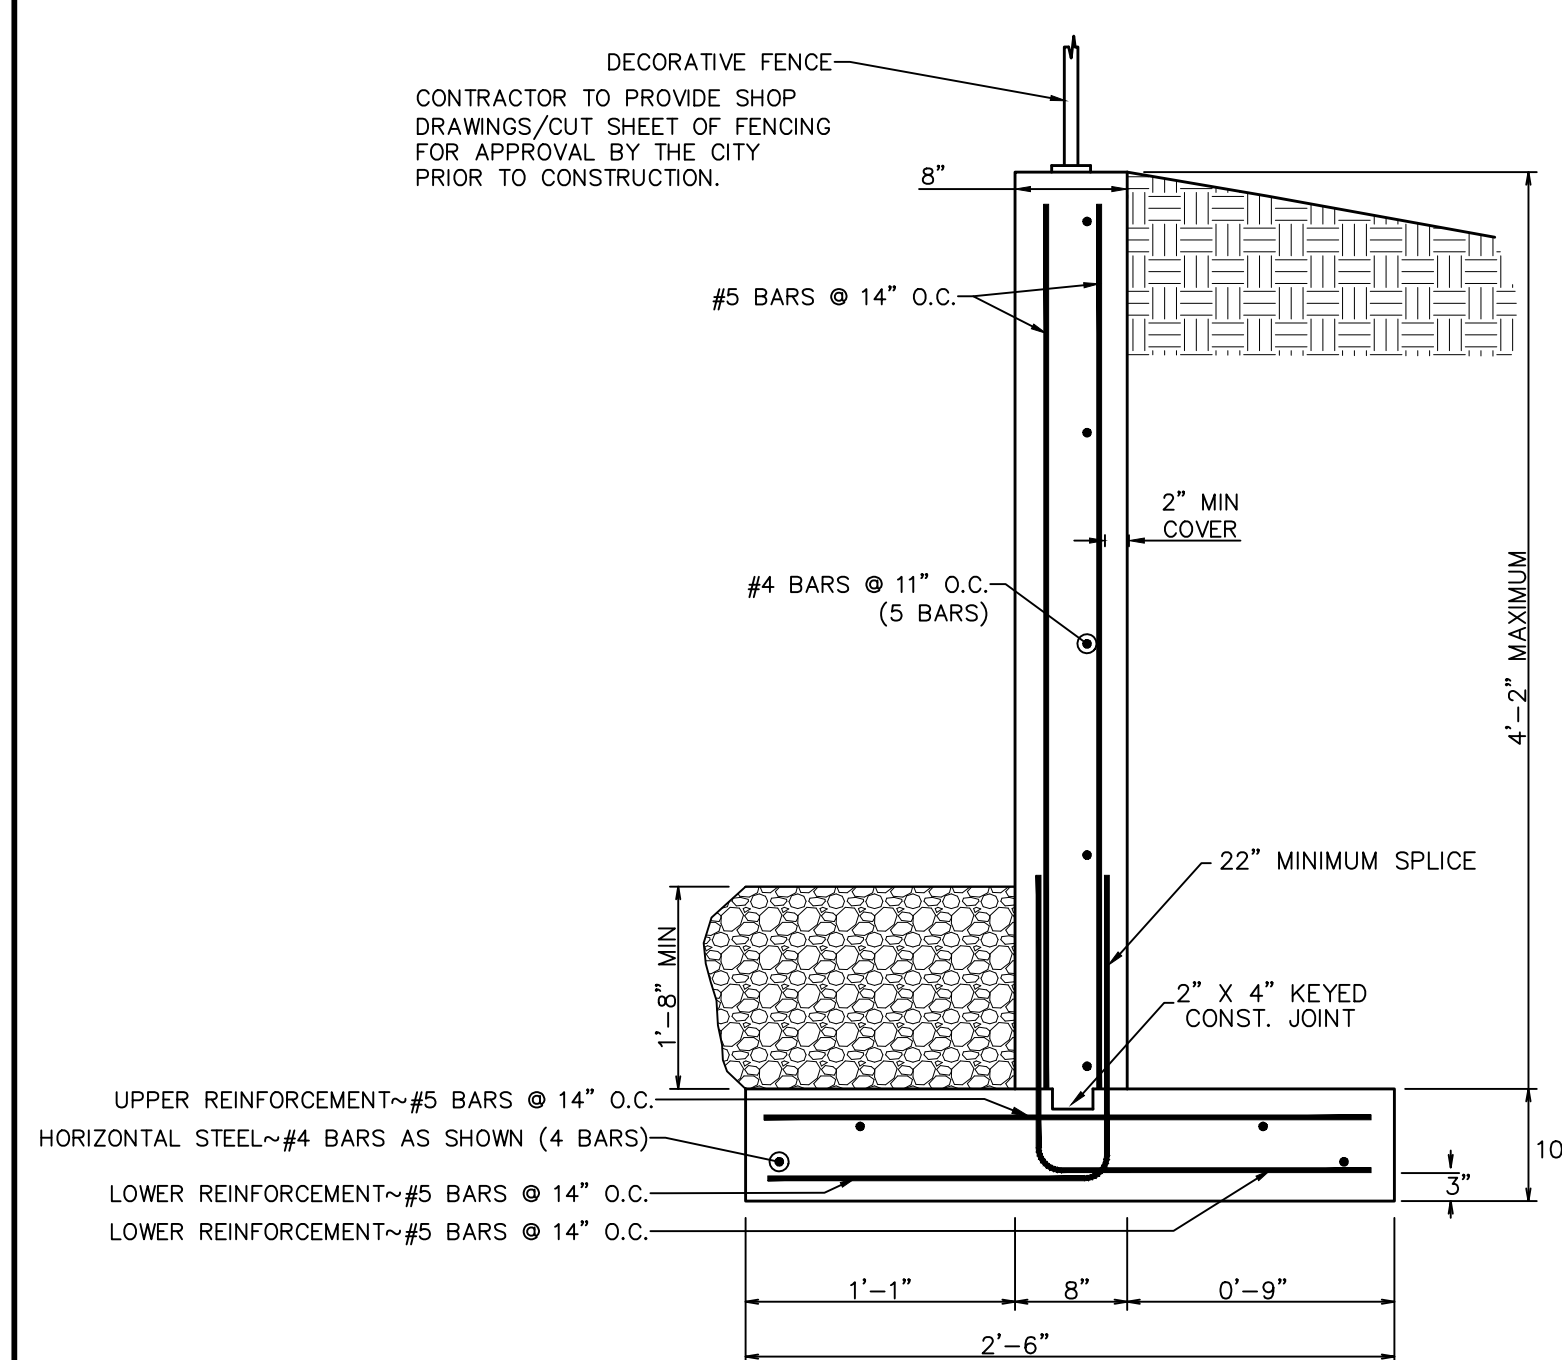


SOUTH RETAINING WALL – SECTION D DETAIL
NOT TO SCALE


PROJECT TITLE:
CONSTRUCTION PLANS FOR
Scrubbles Car Wash
Highway K
O'Fallon, MO 63368

Box Project # 68-10028P Issue Date: 07/21/2023

**ENGINEERING
PLANNING
SURVEYING**
221 Point West Blvd.
St. Charles, MO 63301
636-928-5552
FAX 636-928-1718

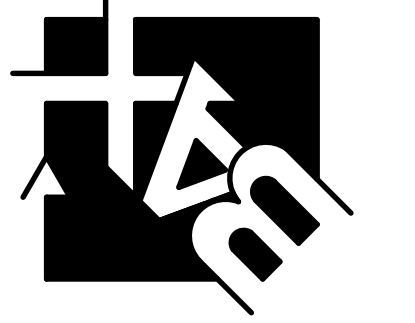

DISCLAIMER OF RESPONSIBILITY
I hereby certify that the documents intended to be authenticated by my seal are limited to this sheet, and I hereby disclaim any responsibility for all other drawings, specifications, estimates, reports or other documents or instruments relating to or intended to be used for any part or parts of the architectural or engineering project.

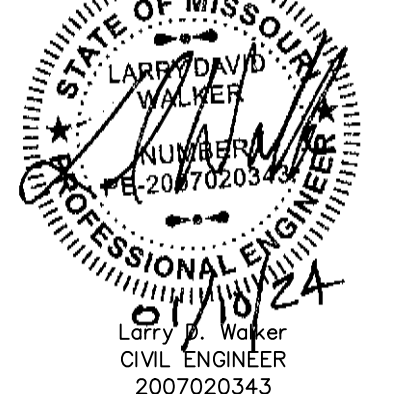

Copyright 2024
Box Engineering Company, Inc.
Authority No. 000855
All Rights Reserved

REVISIONS

08-03-23	FORCE MAIN
09-13-23	CONTRACTOR COMMENTS
09-27-23	CAST-IN-PLACE RETAINING WALL
10-26-23	CITY COMMENTS
11-08-23	PAY CANOPY REV.
12-06-23	CITY COMMENTS
12-13-23	PWSD COMMENTS
12-18-23	MODOT COMMENTS
01-10-24	LIGHT STANDARDS

Developer / Owner:
Tifton Car Wash, L.L.C.
P.O. Box 7726
Tifton, GA 31793
(229) 520-2244

DETENTION BASIN DETAILS

P+Z No. 22-007743
Approved: 10-06-22
City No. #

Page No.

15.2 of 18



**CALL BEFORE
YOU DIG!**
1-800-DIG-RITE

UNDERGROUND UTILITIES HAVE BEEN PLOTTED FROM AVAILABLE INFORMATION AND THEREFORE THEIR LOCATIONS SHALL BE CONSIDERED APPROXIMATE ONLY. THE VERIFICATION OF THE LOCATION OF ALL UNDERGROUND UTILITIES, EITHER SHOWN OR NOT SHOWN ON THESE PLANS SHALL BE THE RESPONSIBILITY OF THE CONTRACTOR, AND SHALL BE LOCATED PRIOR TO ANY GRADING OR CONSTRUCTION OF THE IMPROVEMENTS.