


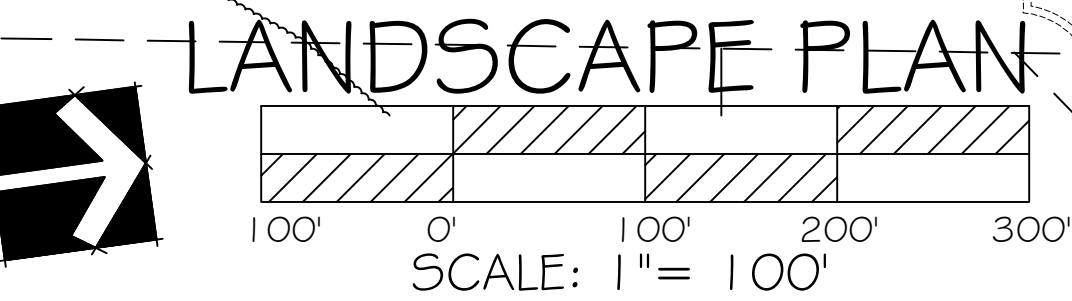

PLANT MATERIAL LIST				
QTY.	SYM.	COMMON NAME	SIZE	Mature Ht.
379	ST	Street Trees		
		Shade Tree- Maple, Oak, Zelkova, Linden	2" Cal.	25- 45'
		30' Buffer @ Future Commercial & Pool		
55		Deciduous Tree- Maple, Oak, Birch	2" Cal.	25- 45'
73		Evergreen Tree- White Pine	6' Ht.	> 45'
55		Ornamental Tree- Crab, Pear, Redbud	1.5" Cal.	15- 25'
166		Shrub- Viburnum, Burning Bush	18" Ht.	
35		Bark Mulch	Cu. Yd.	
		Common Ground Buffer at Future LSL Blvd.		
25	S	Shade Tree- Maple, Oak, Birch	2" Cal.	25- 45'
38	W	Evergreen Tree- White Pine	6' Ht.	> 45'
15	F	Flowering Tree- Crab, Pear, Redbud	2" Cal.	15- 25'
		Site Common Ground Buffers		
17	S	Shade Tree- Maple, Oak, Birch	2" Cal.	25- 45'
28	W	Evergreen Tree- White Pine	6' Ht.	> 45'
12	F	Flowering Tree- Crab, Pear, Redbud	2" Cal.	15- 25'
		Paul Renaud Blvd. Trees & Median Islands		
27	S	Shade Tree- Maple, Oak, Zelkova, Linden	2" Cal.	25- 45'
17		Columnar Shade Tree- Oak, Maple	2" Cal.	25- 30'
151		Grey Owl Juniper	5 Gal.	
68		Magic Carpet Spirea	5 Gal.	
320		Crimson Pygmy Barberry	5 Gal.	
139		Drift Rose	6 U Gal.	
102		Karl Foerster Feather Reed Grass	5 Gal.	
116		Dwarf Hameln Grass	6 U Gal.	
		Bark Mulch	Cu. Yd.	
		Cul-De-Sacs		
84		Sea Green Juniper	5 Gal.	
48		Burning Bush	2-3' Ht.	
84		Goldmound Spirea	5 Gal.	
96		Bark Mulch	Cu. Yd.	
		Entrance Monuments		
3		Columnar Hornbeam	3" Cal.	25- 30'
9		Blue Holly	24" Ht.	
9		Dwarf Hameln Grass	5 Gal.	
15		Boxwood	5 Gal.	
45		Vanegated Linope	1 Gal.	
9		Bark Mulch	Cu. Yd.	
		Entrance Island @ Haycastle Dr.		
1		Columnar Shade Tree- Oak, Maple	2" Cal.	25- 30'
8		Grey Owl Juniper	5 Gal.	
4		Magic Carpet Spirea	5 Gal.	
4		Crimson Pygmy Barberry	5 Gal.	
10		Drift Rose	6 U Gal.	
4		Karl Foerster Feather Reed Grass	5 Gal.	
6		Dwarf Hameln Grass	5 Gal.	
5		Bark Mulch	Cu. Yd.	
		Landscaping East Side @ Future LSL Blvd.		
12	F	Flowering Tree- Crab, Pear, Redbud	2" Cal.	15- 25'
196		Evergreen Tree- Emerald Green Arborvitae	5' Ht.	15'




**NOTICE**  
 This drawing is the property of A. Waldbart and Sons Nursery. Each plan formulated by our firm involves original thought and ideas; therefore, we reserve the copyright to any design prepared by our staff. Use of this plan and/or any portion thereof for competitive bids, pricing, or related purposes is illegal without our written permission.

**The Villages at Shady Creek**

O'Fallon, Missouri 63366

895-4589

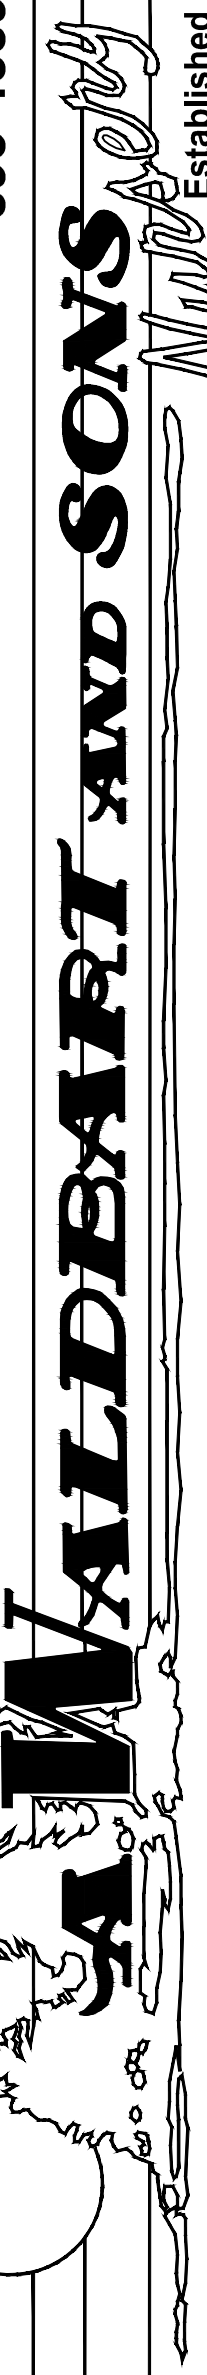

Landscape Designers, Landscape Contractors & Nurserymen  
 1420 Teson Rd., Hazelwood, MO 63042

Sheet L-2

Date 03-05-15

Revised 04-28-15

Scale 1" = 100'

Approved

08-19-15

Drawn By JPP