



Drawing name: V:\14\2405 Shady Creek Addition\Drawings\Improvements\2405 MP.dwg Plotted on: Dec 02, 2020 - 10:53am Plotted by: bmoeller


ISSUE	DATE / REMARKS
1	5-22-2020 Initial Submittal
2	7-14-2020 City Comment Revisions
3	6-13-2020 City Comment Revisions
4	9-01-2020 City Comment Revisions
5	12-02-2020 City Approval

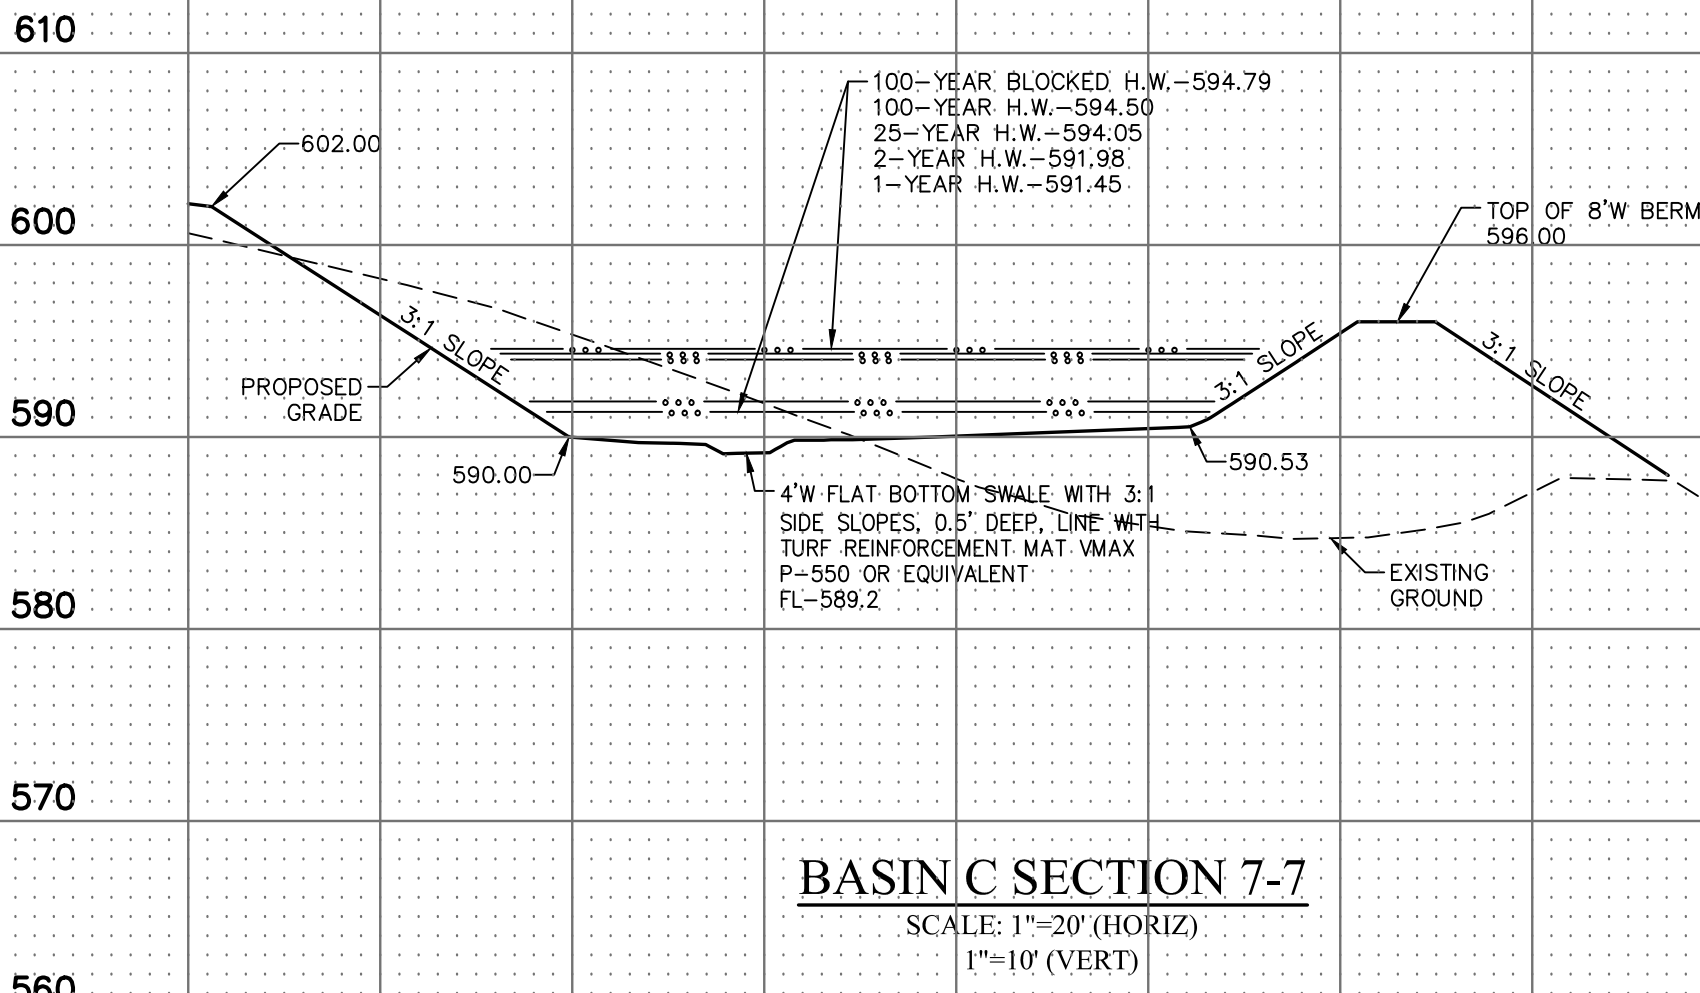

BASIN C SECTION 7-7
SCALE: 1"=20' (HORIZ)
1"=10' (VERT)

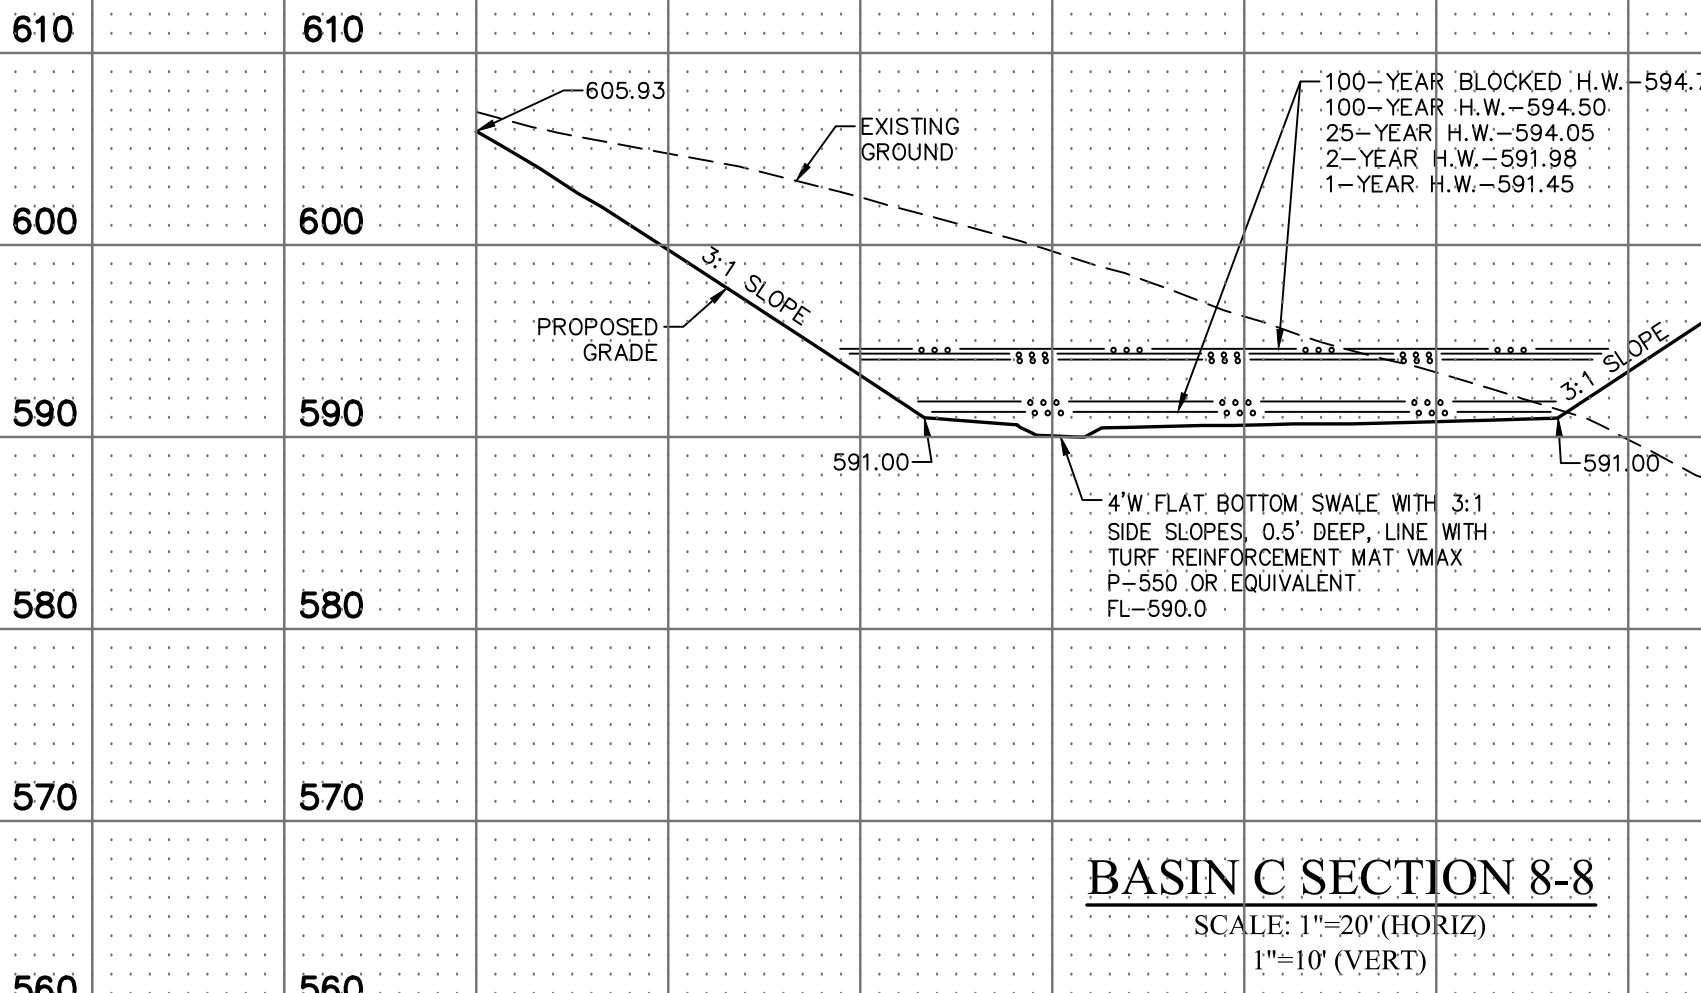

BASIN C SECTION 8-8
SCALE: 1"=20' (HORIZ)
1"=10' (VERT)

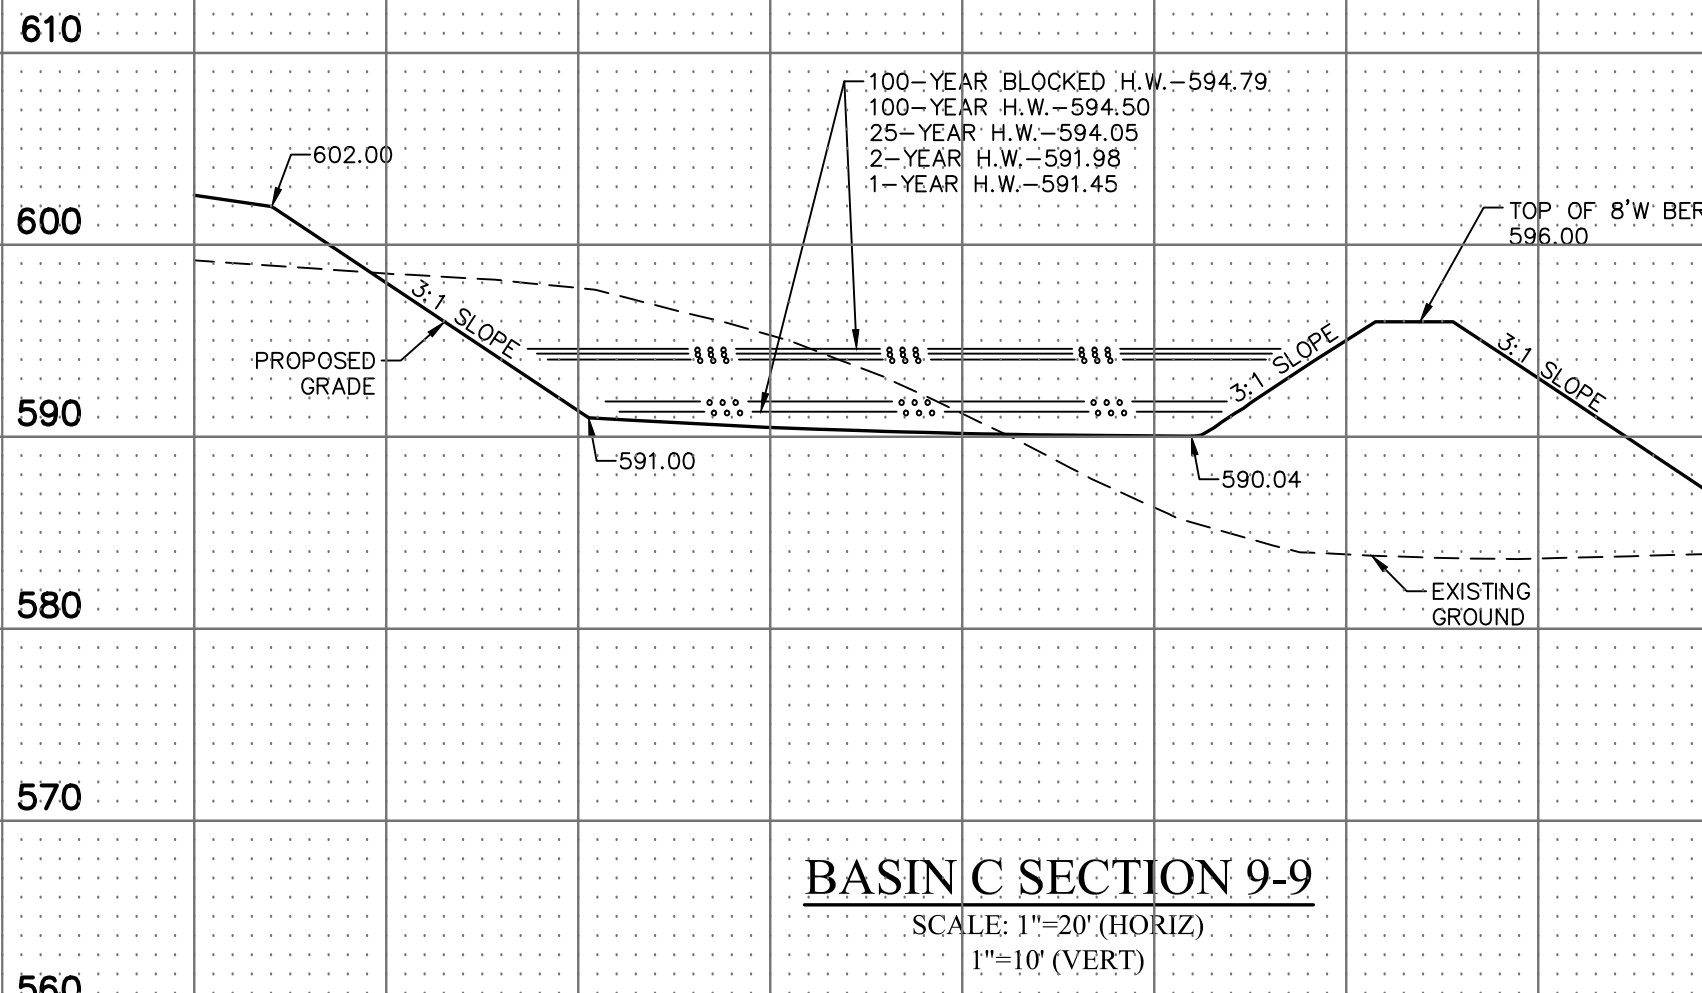

BASIN C SECTION 9-9
SCALE: 1"=20' (HORIZ)
1"=10' (VERT)

PROJECT TITLE

**SHADY CREEK
ADDITION**

OFFALLON, MISSOURI

THE **STERLING** CO.

ENGINEERS & SURVEYORS

5055 New Baumgartner Road
St. Louis, Missouri 63129

Ph 314-487-0440 Fax 314-487-8944

www.sterling-eng-surf.com
Corporate Certificate of Authority #001348



Date: 12/02/2020
RODNEY ARNOLD
LICENSE # PE-2002016612
Professional Engineer

Lombardo Homes of St. Louis, LLC

2299 Technology Drive, Suite 150
Offallan, Missouri 63068

Ph: (636) 265-2710
Fax: (636) 695-3195

www.lombardohomesstlouis.com

BASIN C SECTIONS

P+Z No. P&Z NO

City No.

Date: 12/02/2020

Job No. 14-12-405

Page No.

10.6

IMP