



Drawing name: V:\14\2405 Shady Creek Addition\Drawings\Engineering\Improvements\2405 IMP SWPPP.dwg Plotted on: Dec 02, 2020 - 10:42am Plotted by: bmoeller


ISSUE	DATE / REMARKS
1	5-22-2020 Initial Submittal
2	7-14-2020 City Comment Revisions
3	6-13-2020 City Comment Revisions
4	9-01-2020 City Comment Revisions
5	12-02-2020 City Approval

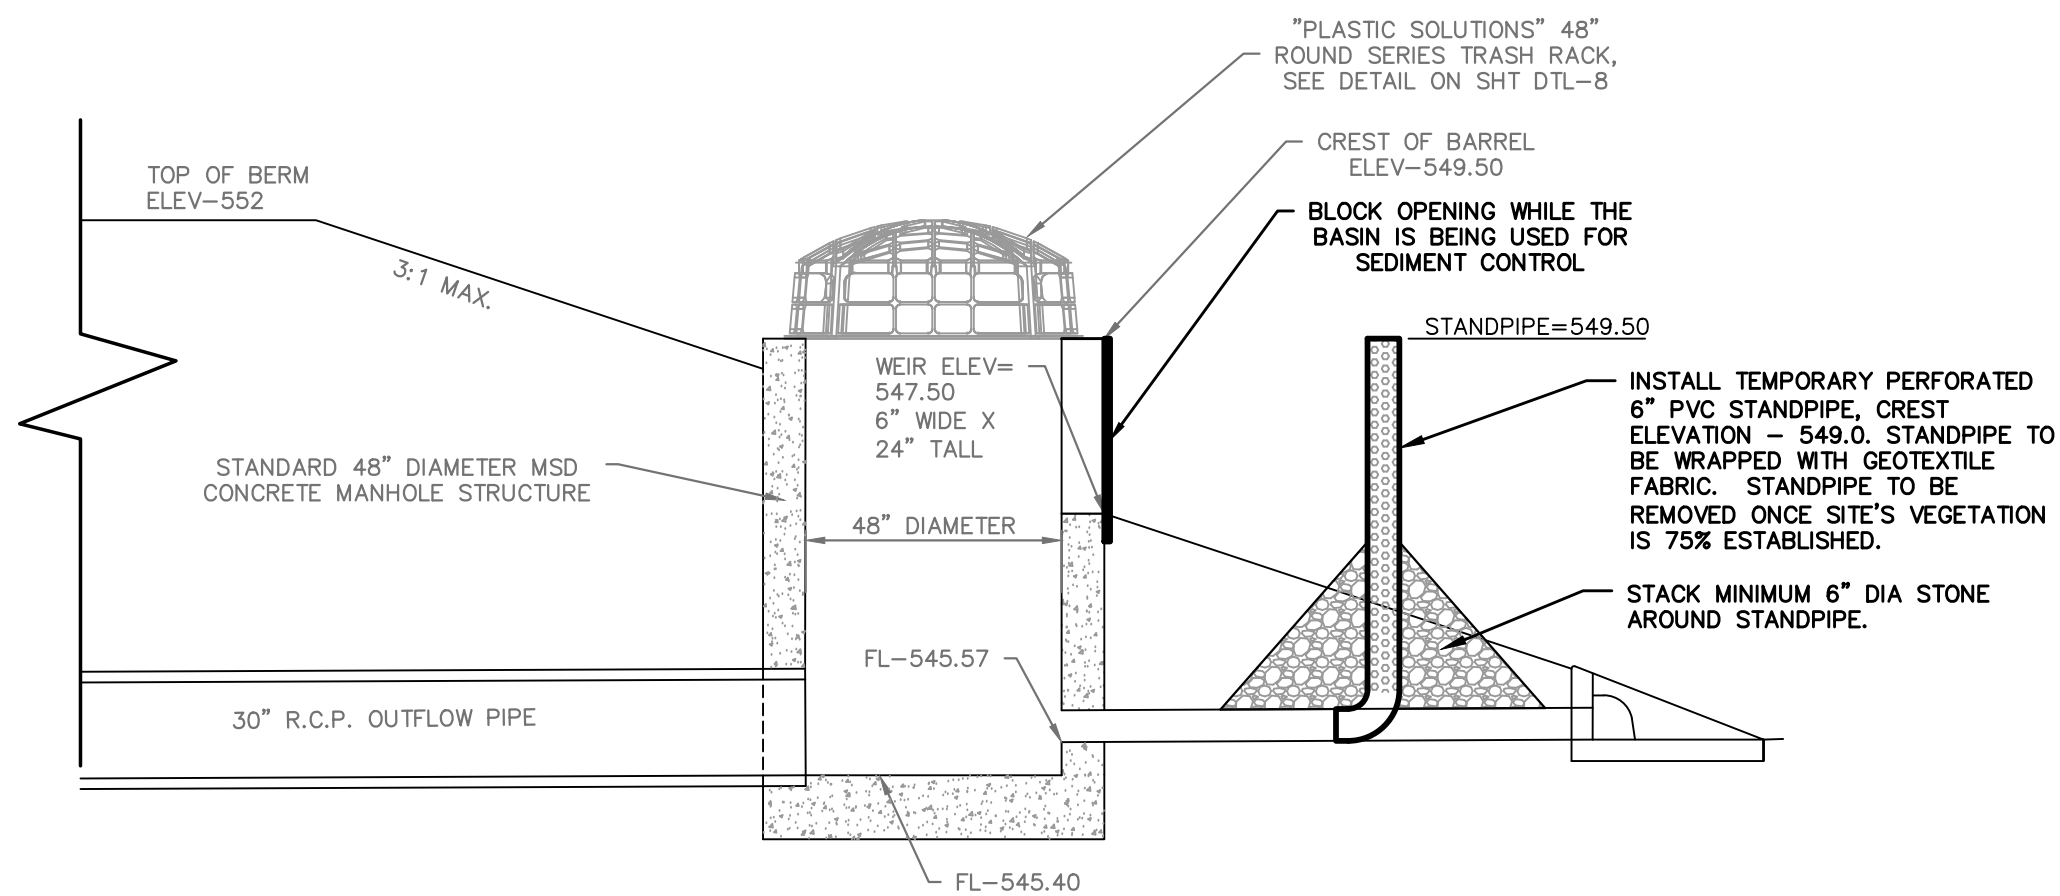

**OUTFALL STRUCTURE 11
MODIFIED FOR SEDIMENT CONTROL**

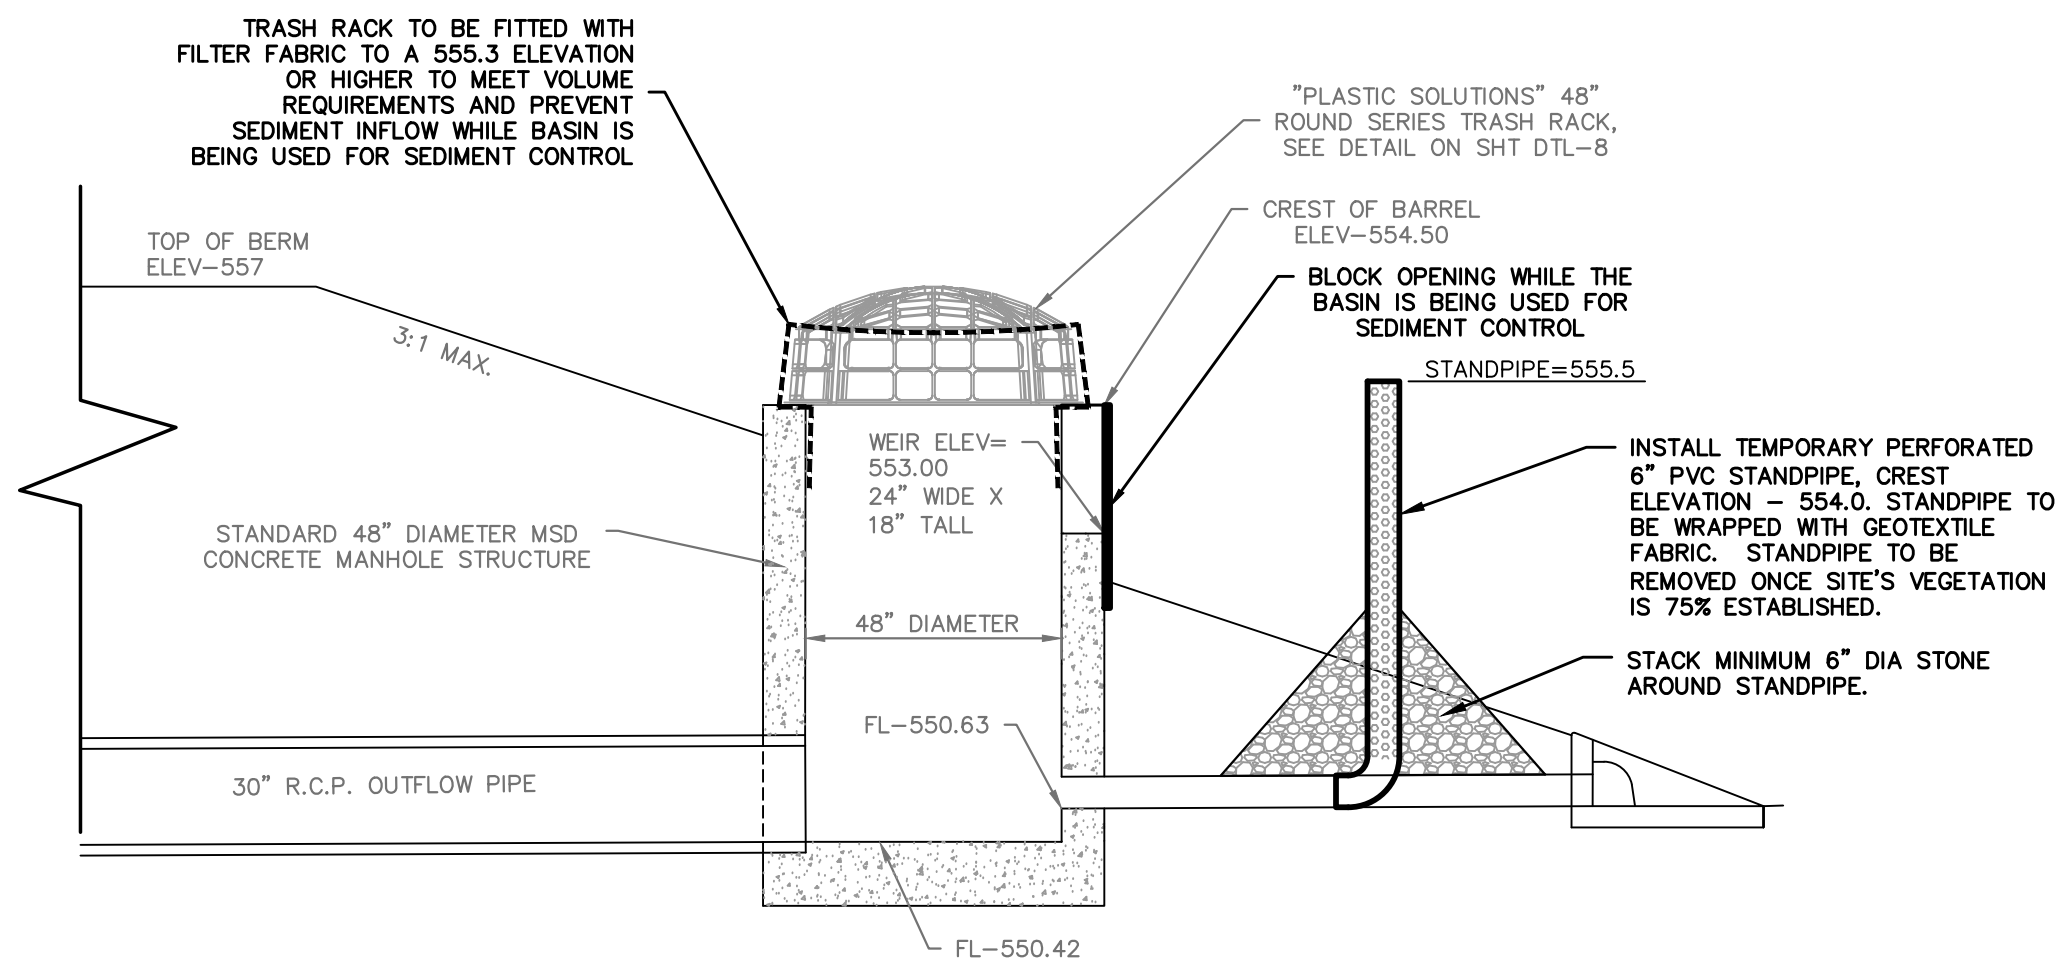

**OUTFALL STRUCTURE 21
MODIFIED FOR SEDIMENT CONTROL**

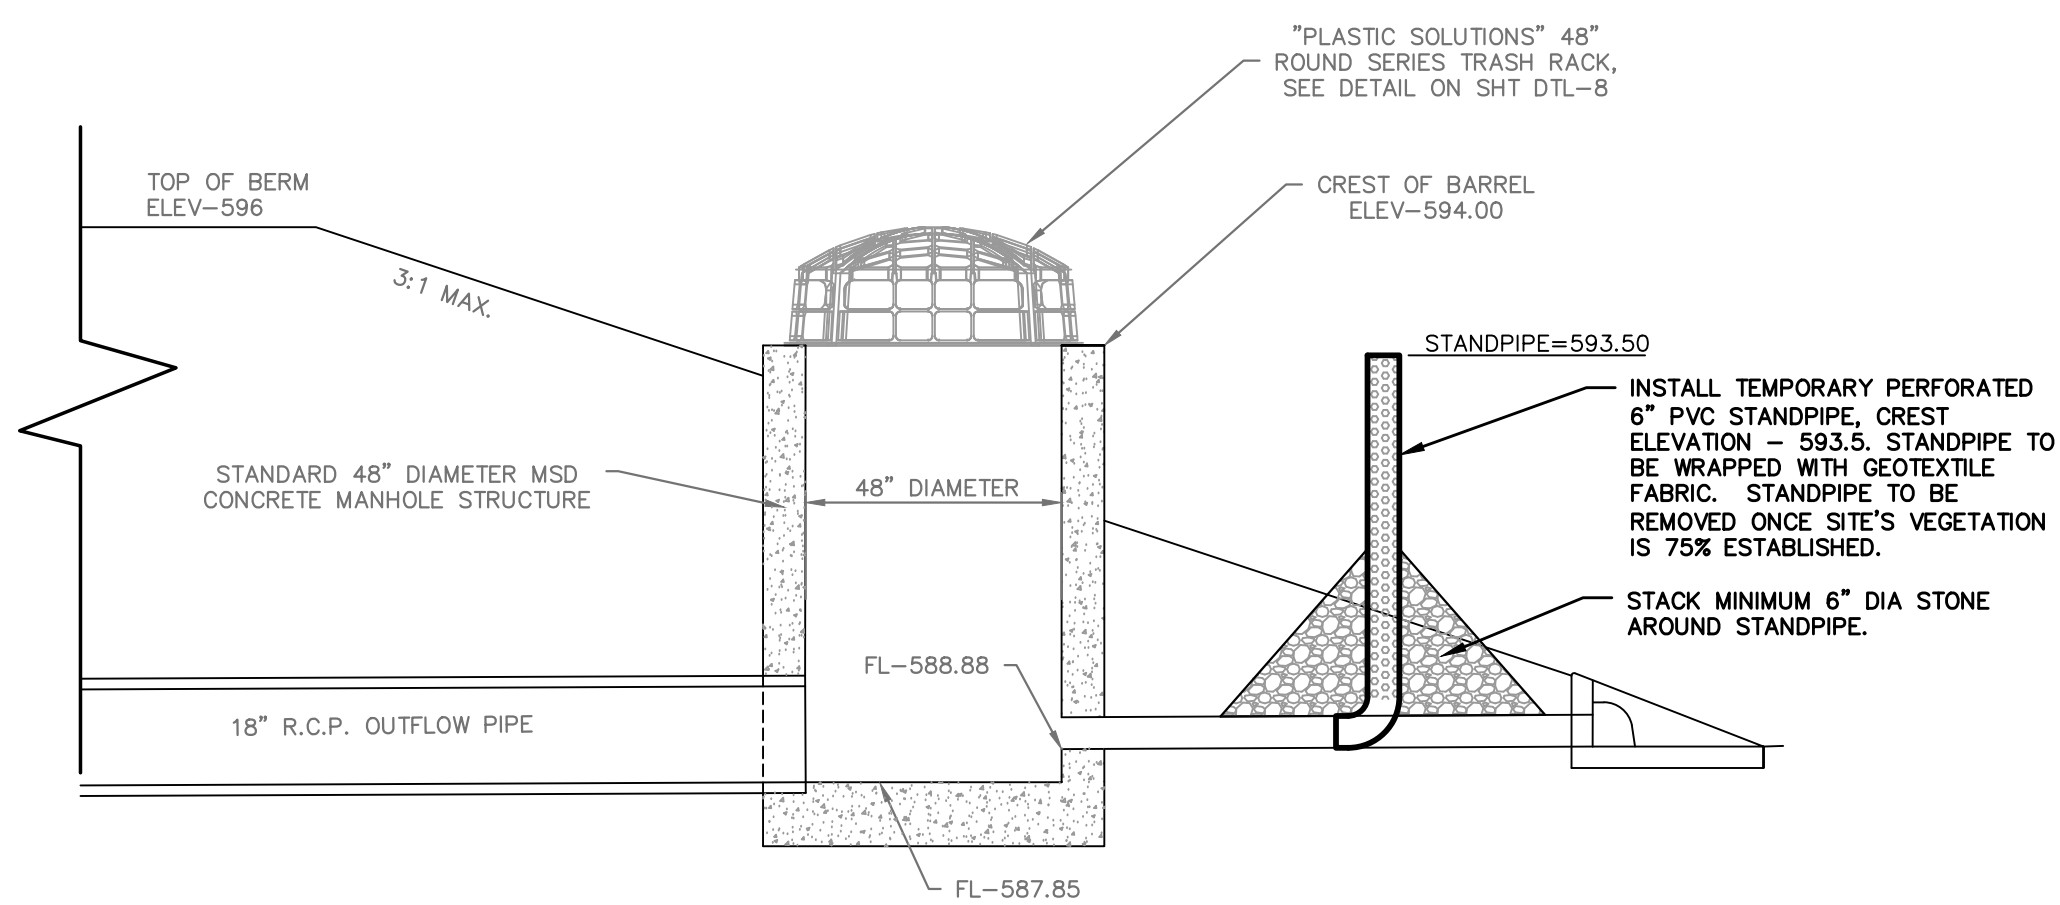


**OUTFALL STRUCTURE 32
MODIFIED FOR SEDIMENT CONTROL**

PROJECT TITLE
**SHADY CREEK
ADDITION**

OFALLON, MISSOURI

THE **STERLING** CO.
ENGINEERS & SURVEYORS
5055 New Baumgartner Road
St. Louis, Missouri 63129
Ph 314-487-0440 Fax 314-487-8944
www.sterling-eng-sur.com
Corporate Certificate of Authority #001348

This document is prepared by me and the engineer is not responsible for the design of the project. The engineer is not responsible for the design of the project. The engineer is not responsible for the design of the project.

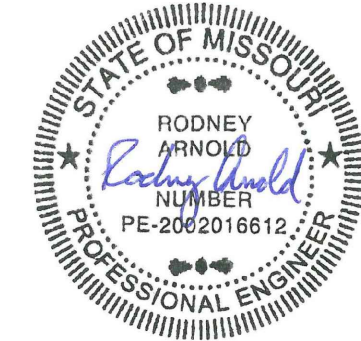

Date: 12/02/2020
RODNEY ARNOLD
LICENSE # PE-2002016612
Professional Engineer

Lombardo Homes of St. Louis, LLC
2299 Technology Drive, Suite 150
Ofallon, Missouri 63368
Ph. (636) 265-2710
Fax (636) 695-3195
www.lombardohomesstlouis.com

SWPPP DETAILS

P+Z No. P&Z NO
City No.
Date: 12/02/2020
Job No. 14-12-405

Page No.

2.5

IMP