
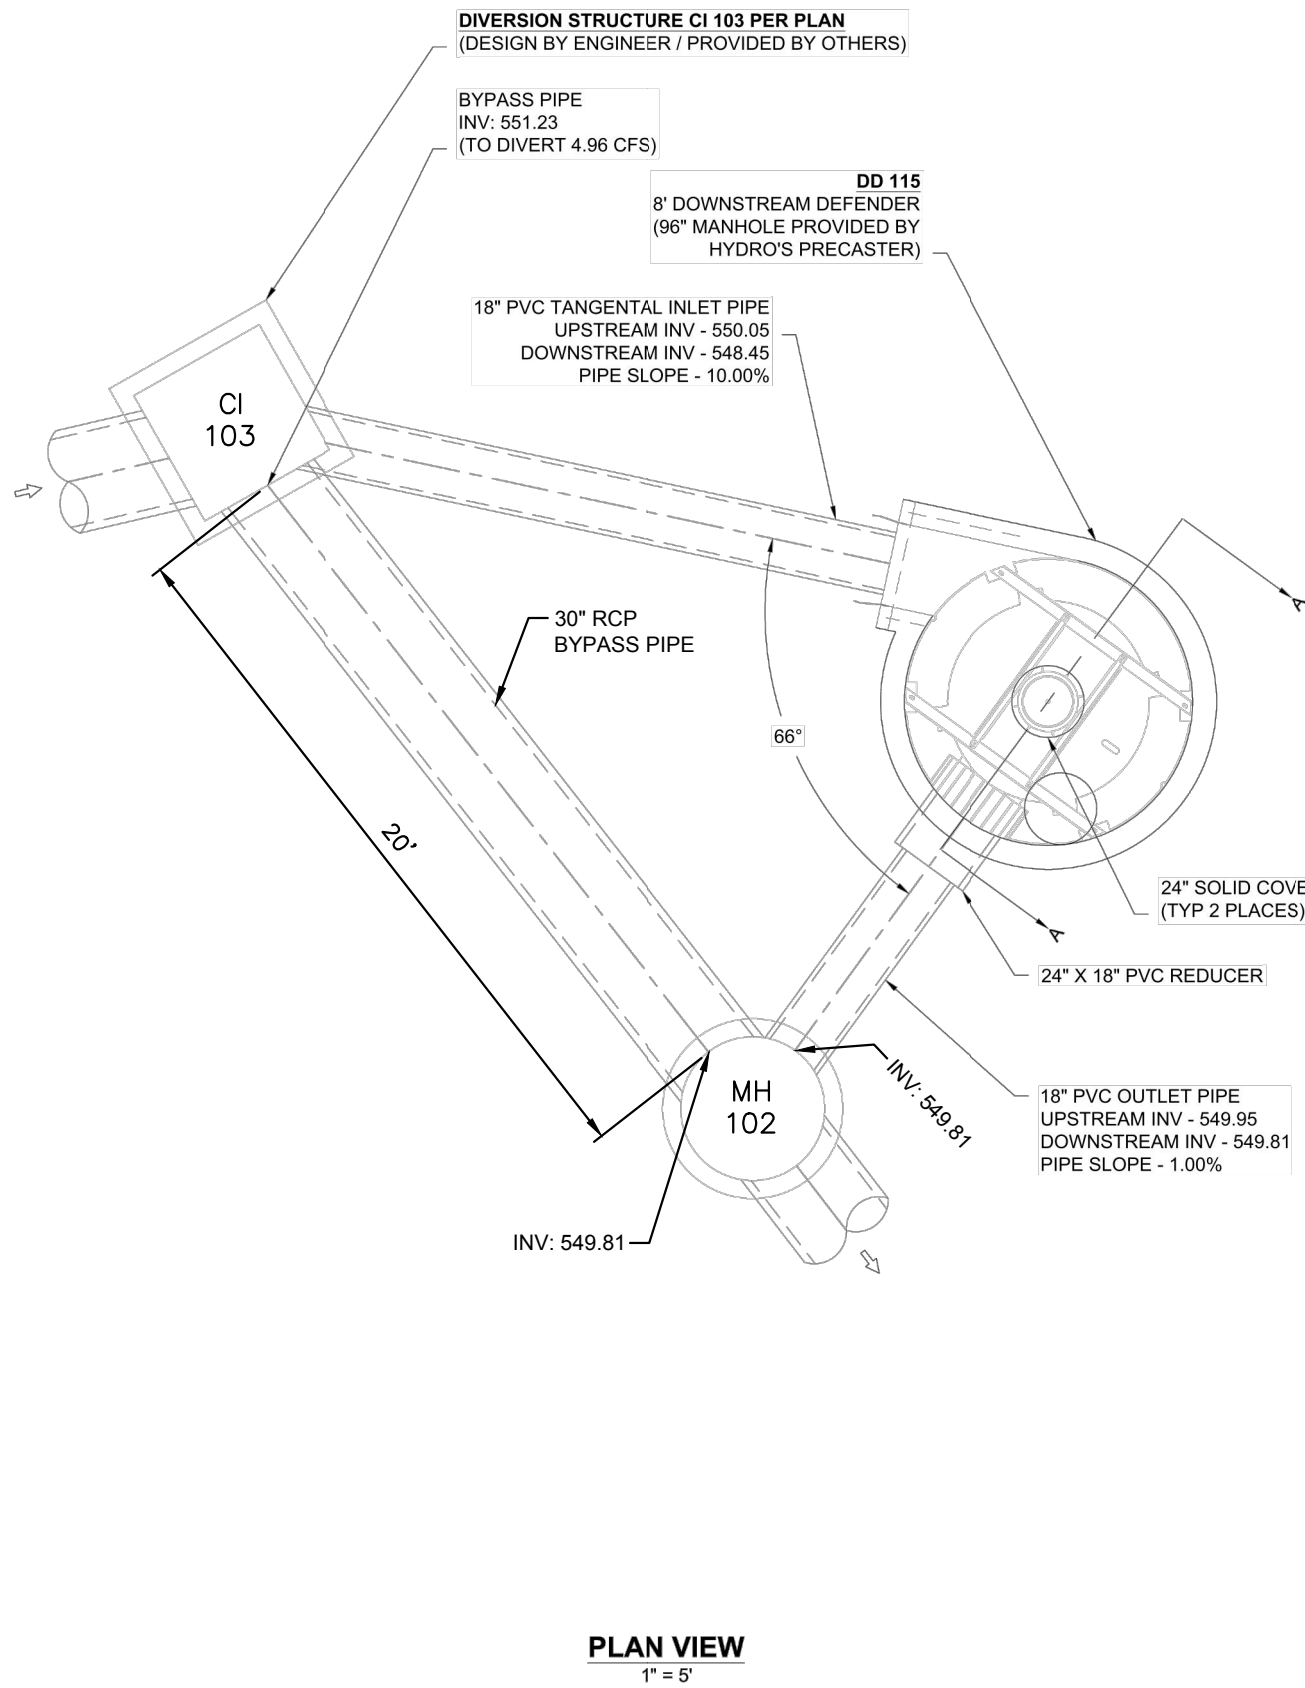


Drawing name: V:\142405 Shady Creek Addition\Drawings\Improvements\405 MHC Details.dwg Plotted on: Dec 02, 2020 - 10:58am Plotted by: bmoher

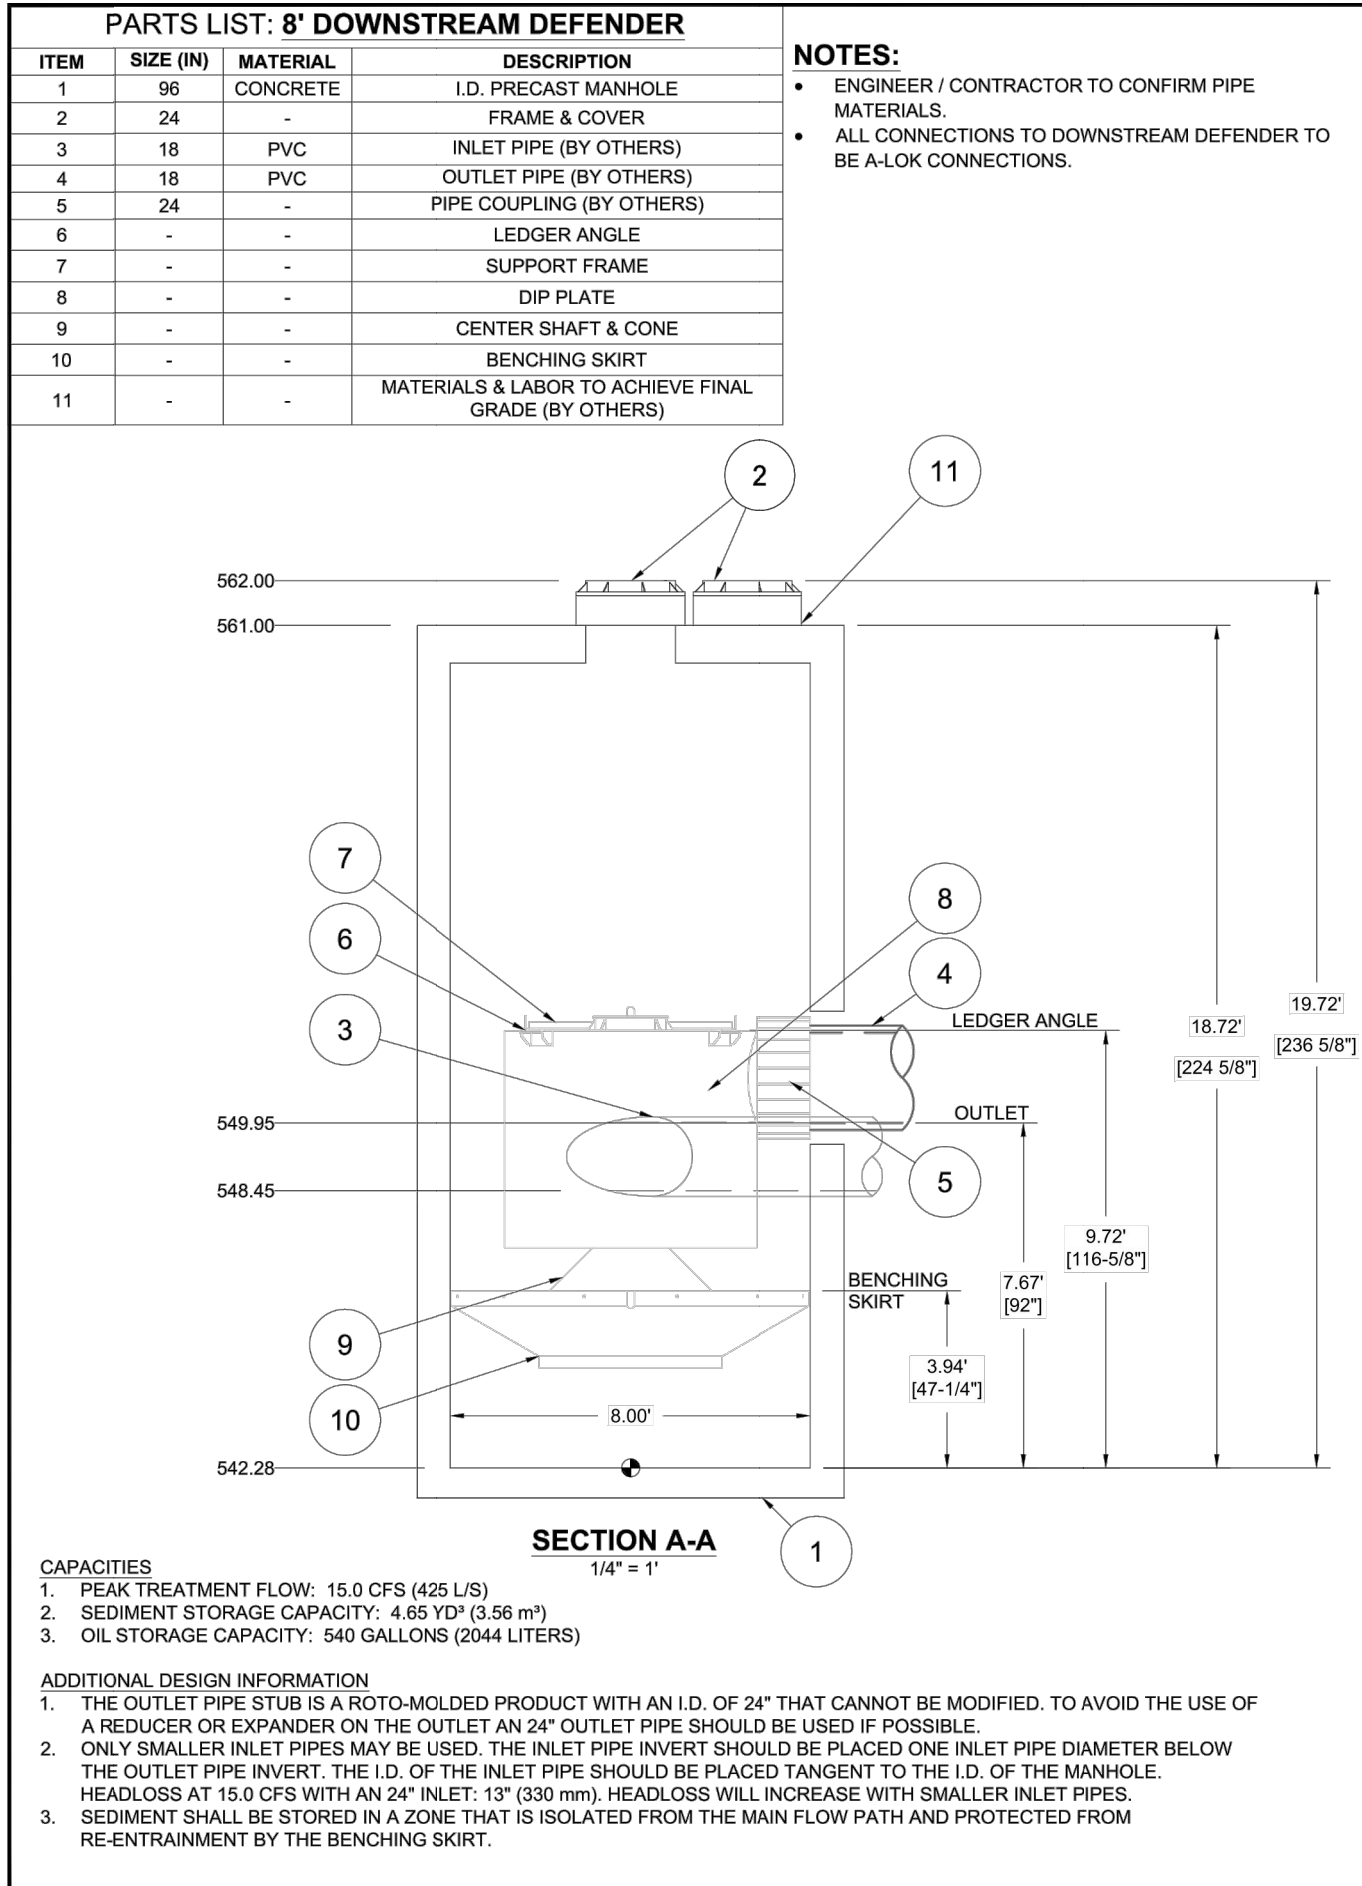



SHADY CREEK ADDITION
OTALLON, MO

DATE: 02/28/20 DRAWN: AGC
PROJECT # S18614 CHECKED: MRJ

Hydro International
4660 TREEMAN BLVD
HALLANDALE, FL 33024
TEL: 954-366-1111
WWW.HYDRO-INTL.COM

AS NOTED

2 SHEET OF 4

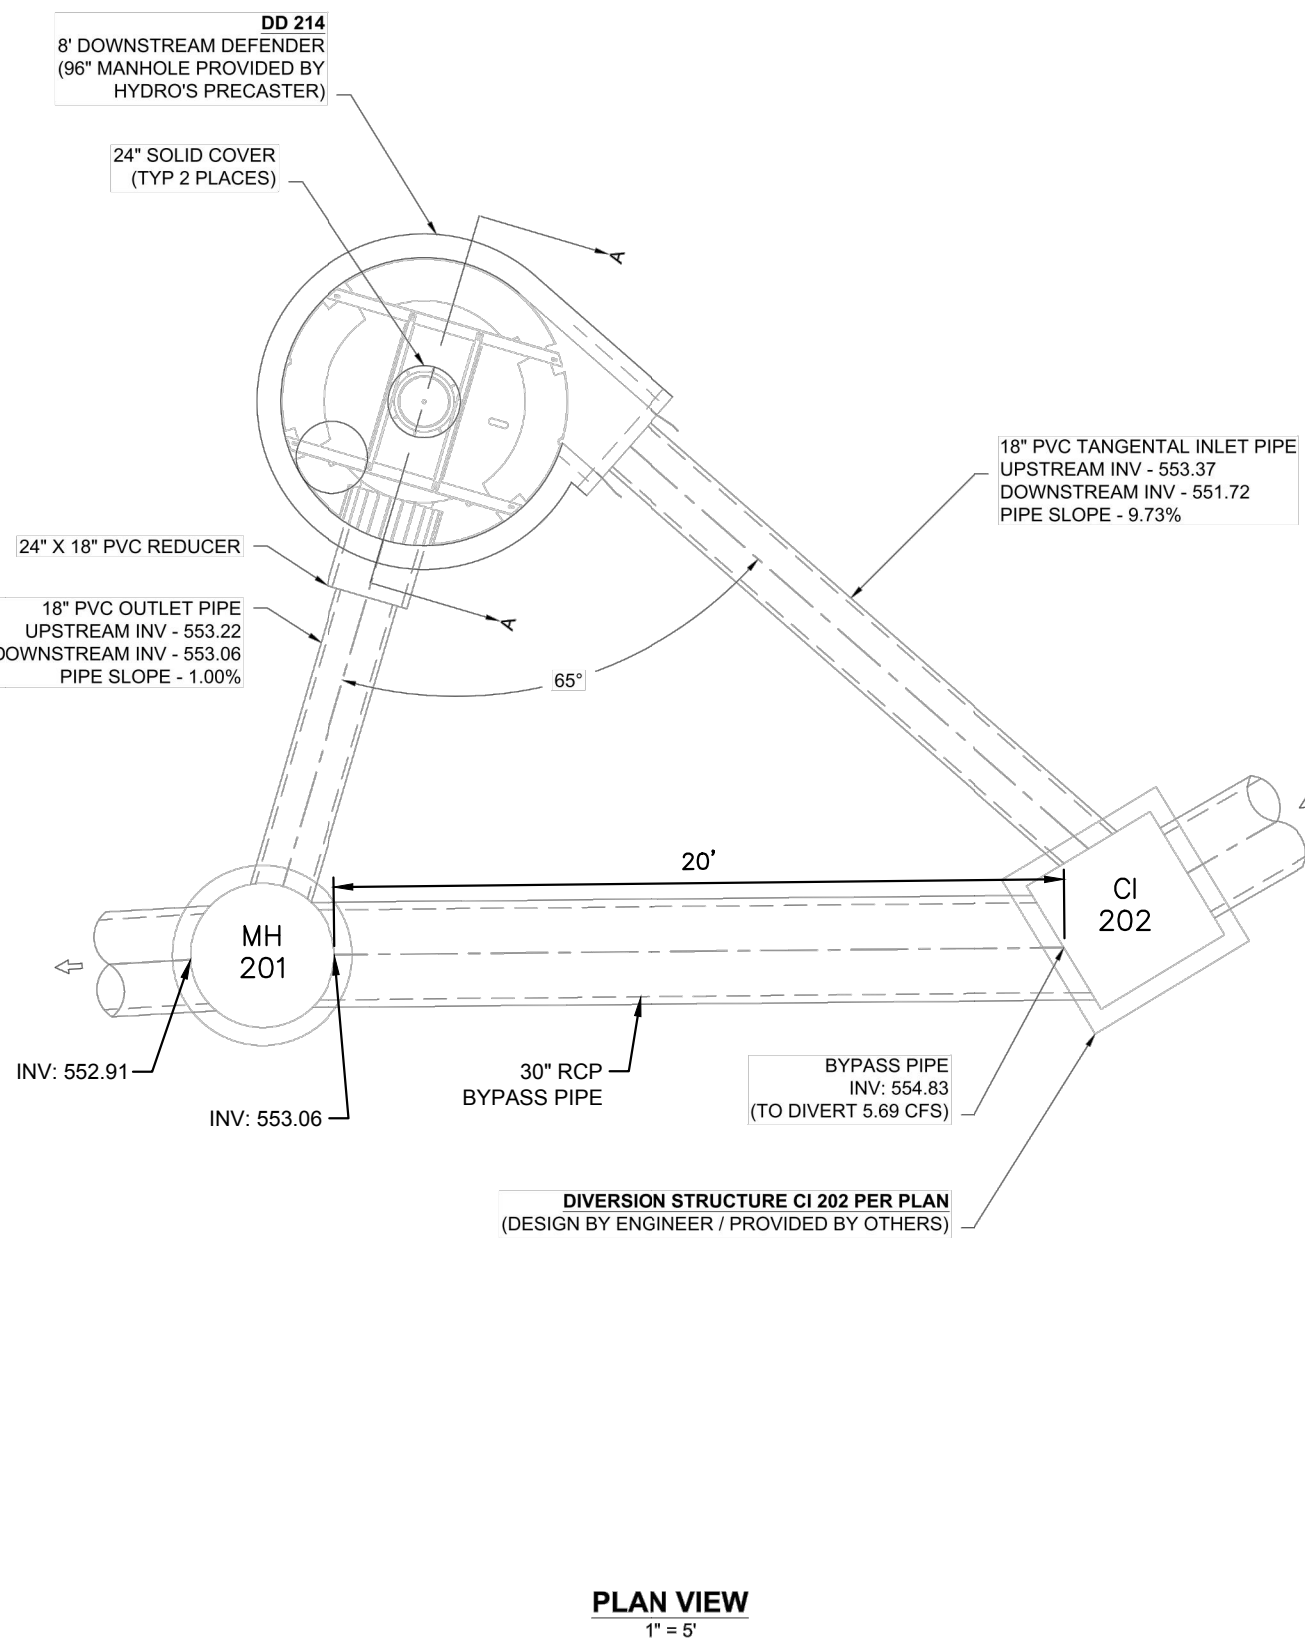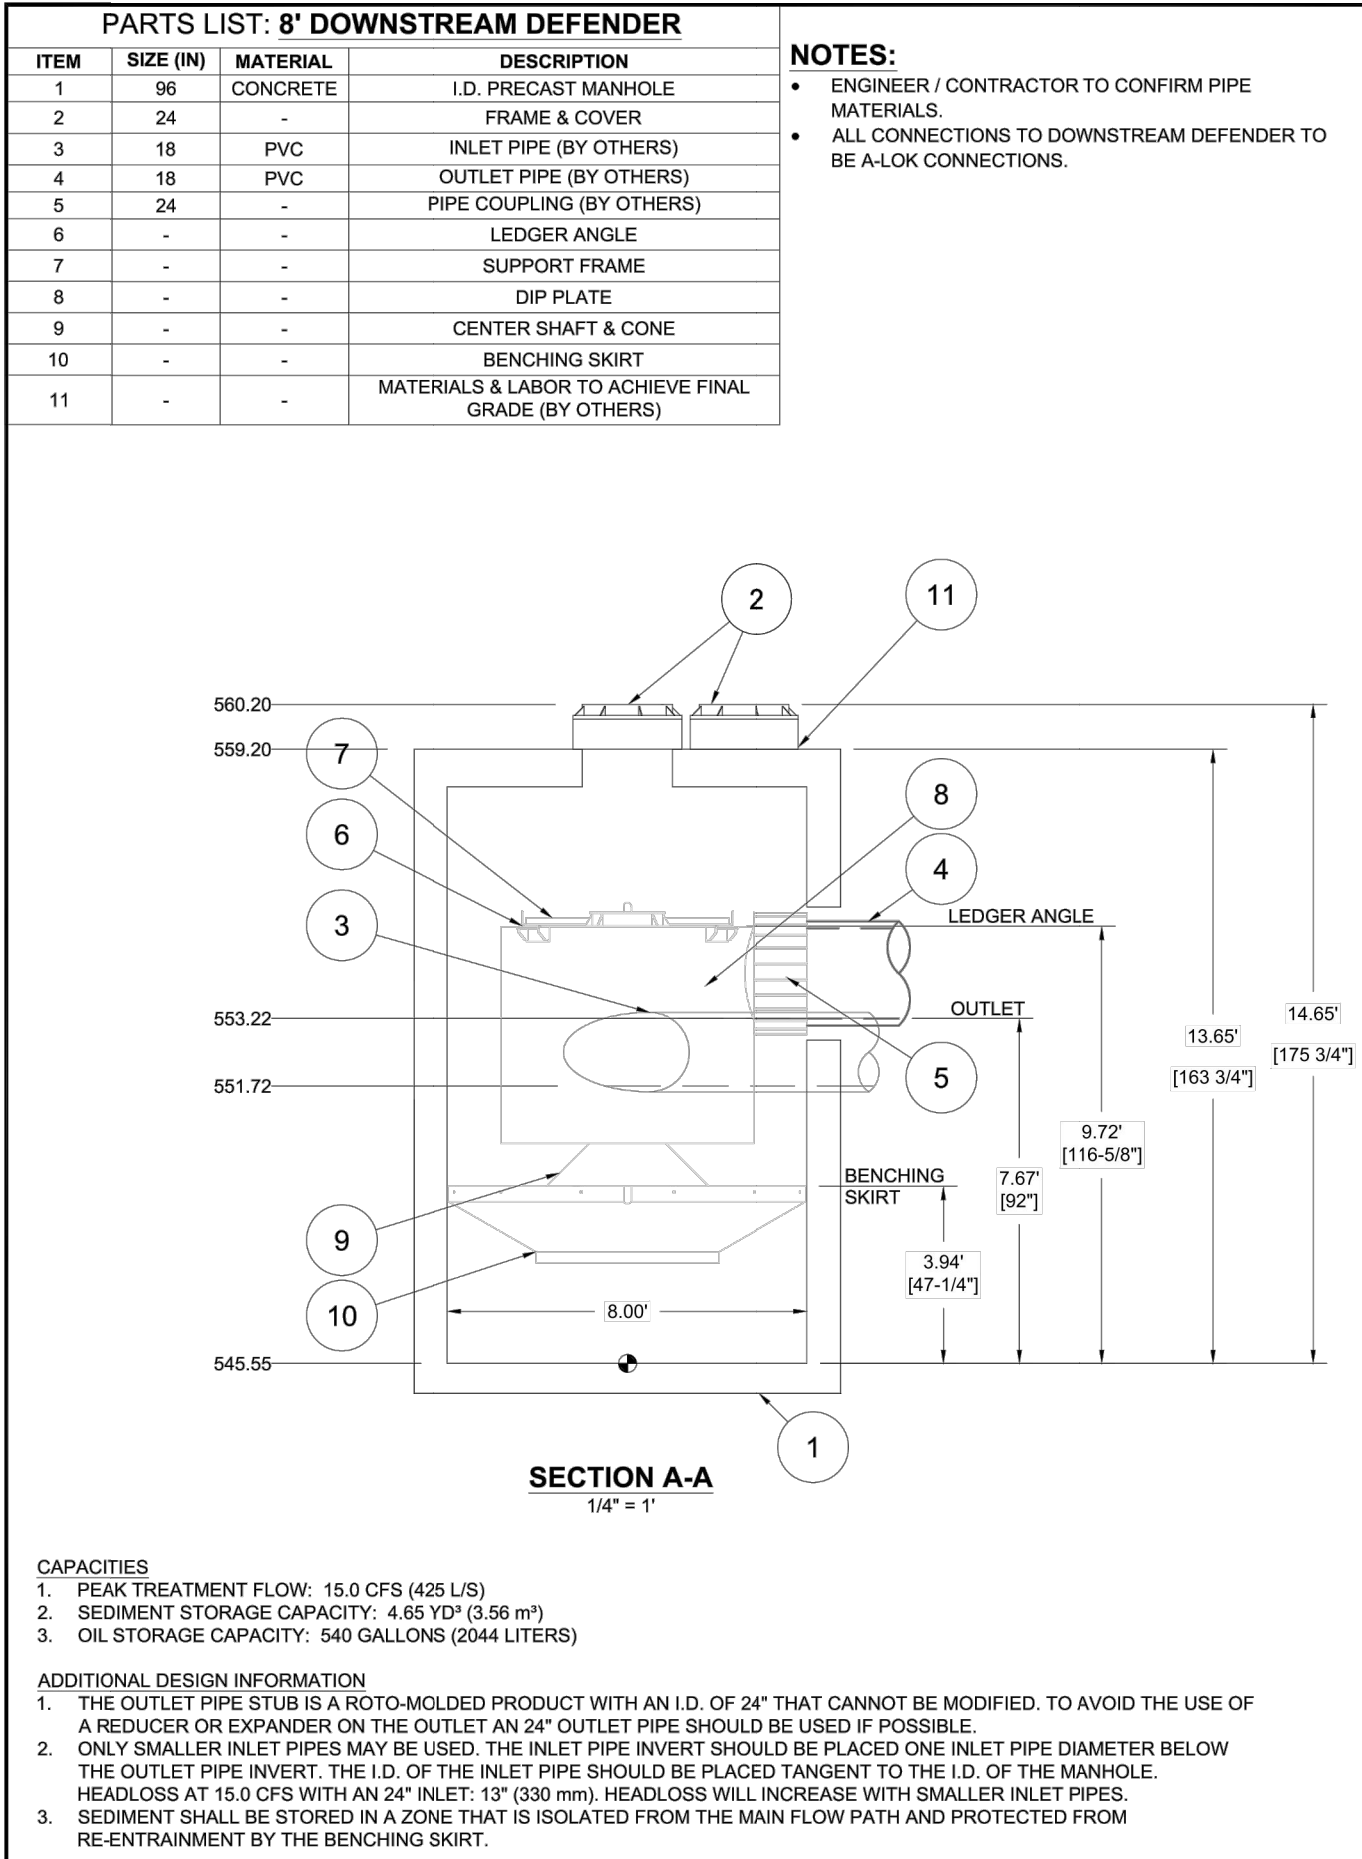

ISSUE	DATE / REMARKS
1	5-22-2020 Initial Submittal
2	7-14-2020 City Comment Revisions
3	6-13-2020 City Comment Revisions
4	9-01-2020 City Comment Revisions
5	12-02-2020 City Approval



SHADY CREEK ADDITION
OTALLON, MO

DATE: 02/28/20 DRAWN: AGC
PROJECT # S18614 CHECKED: MRJ

Hydro International
4660 TREEMAN BLVD
HALLANDALE, FL 33024
TEL: 954-366-1111
WWW.HYDRO-INTL.COM

AS NOTED

3 SHEET OF 4

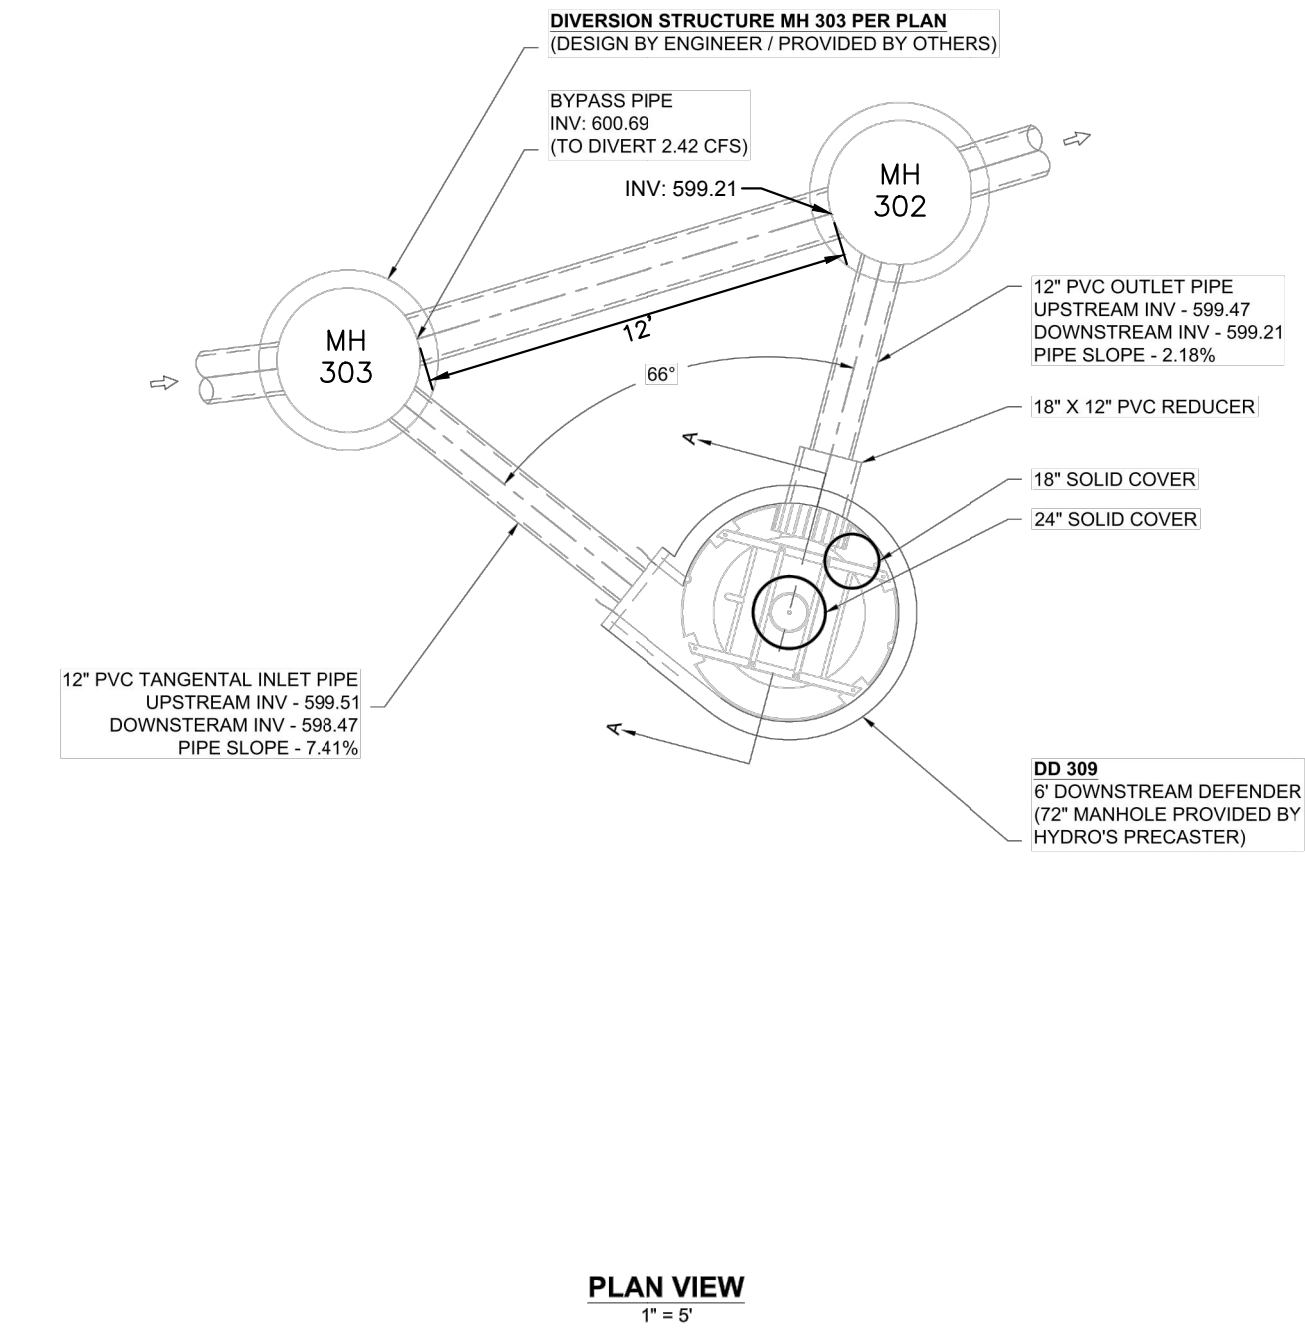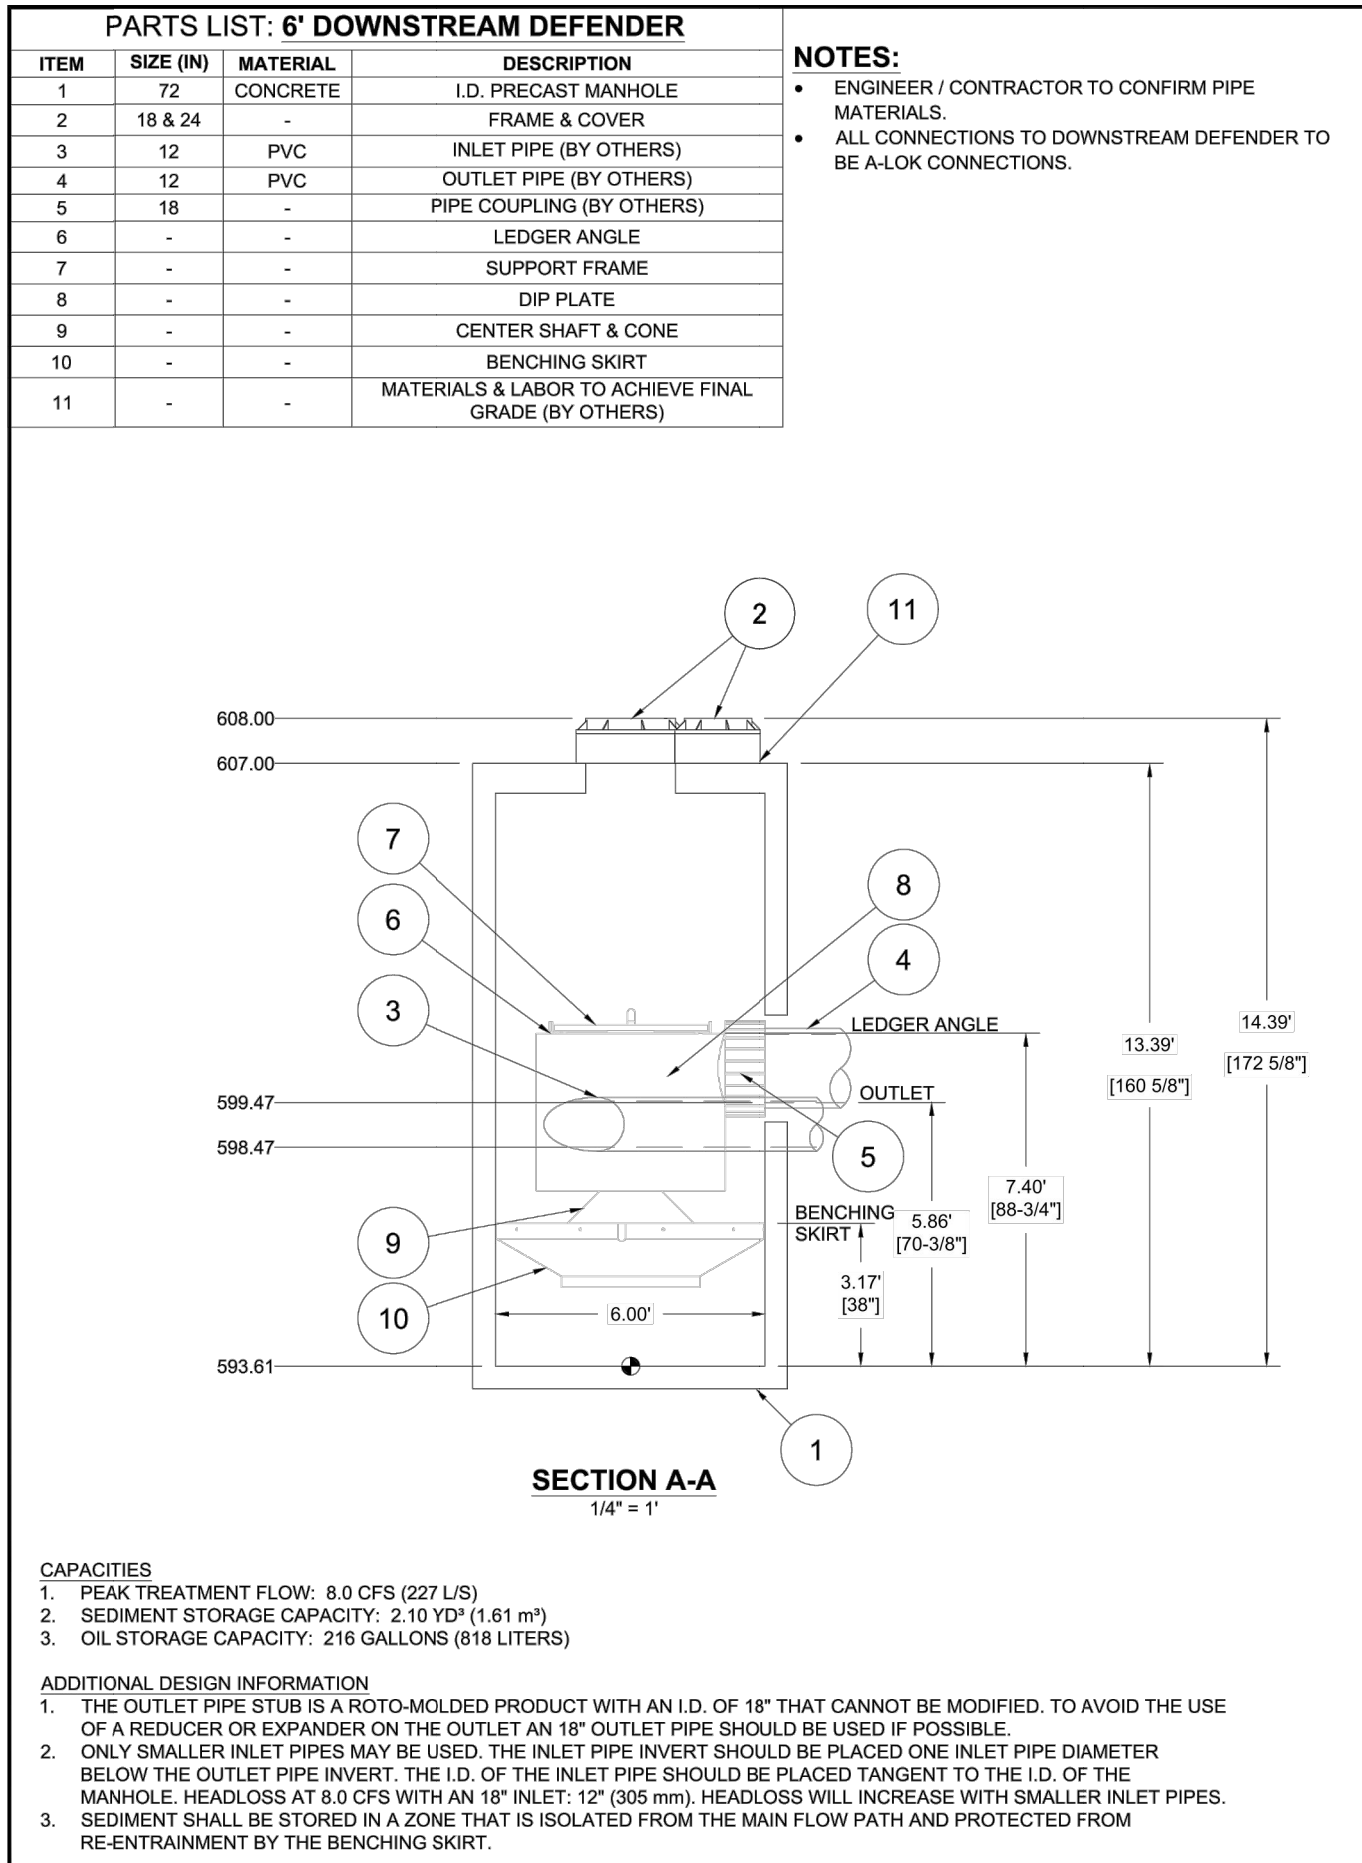

SHADY CREEK ADDITION
OTALLON, MO

DATE: 02/28/20 DRAWN: AGC
PROJECT # S18614 CHECKED: MRJ


Hydro International
4660 TREEMAN BLVD
HALLANDALE, FL 33024
TEL: 954-366-1111
WWW.HYDRO-INTL.COM

AS NOTED

4 SHEET OF 4

PROJECT TITLE
**SHADY CREEK
ADDITION**

THE **STERLING** CO.
ENGINEERS & SURVEYORS
5055 New Baumgartner Road
St. Louis, Missouri 63129
Ph 314-487-0440 Fax 314-487-8944
www.sterling-eng-srf.com
Corporate Certificate of Authority #001348

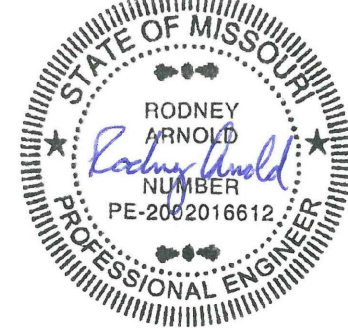

Date: 12/02/2020
RODNEY ARNOLD
LICENSE # PE-2002016612
Professional Engineer

Lombardo Homes of St. Louis, LLC
2299 Technology Drive, Suite 150
O'Fallon, Missouri 63368
Ph. (636) 265-2710
Fax (636) 695-3195
www.lombardohomesstlouis.com

DOWNSTREAM DEFENDER DETAILS

P+Z No. P&Z NO
City No.
Date: 12/02/2020
Job No. 14-12-405

Page No.
DTL-13
IMP