




Drawing name: V:\14-2405 Shady Creek Addition\Drawings\Improvements\2405 IMP Details.dwg Plotted on: Dec 02, 2020 - 10:27am Plotted by: bmoeller

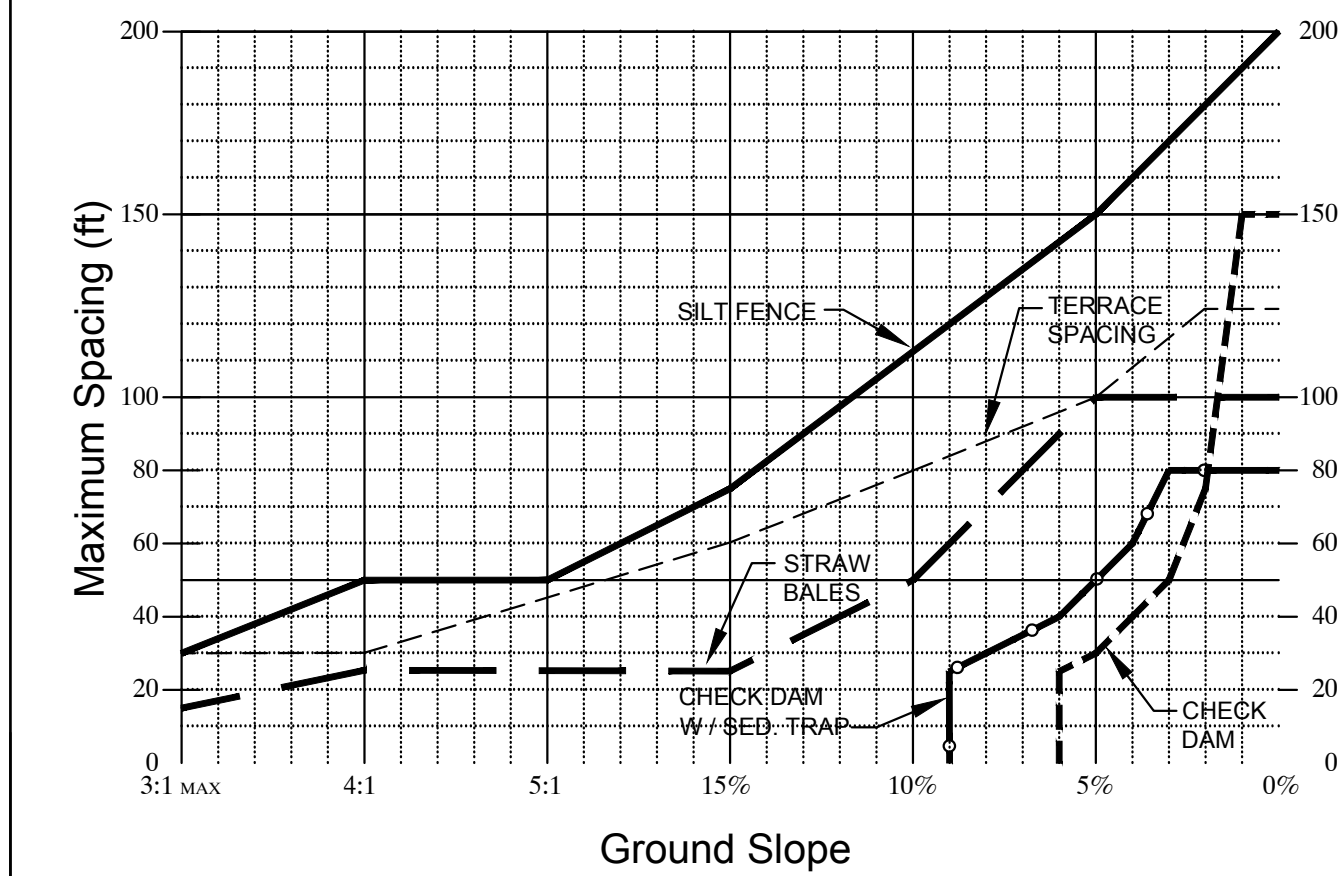


SPACING CHART FOR ESC DEVICES

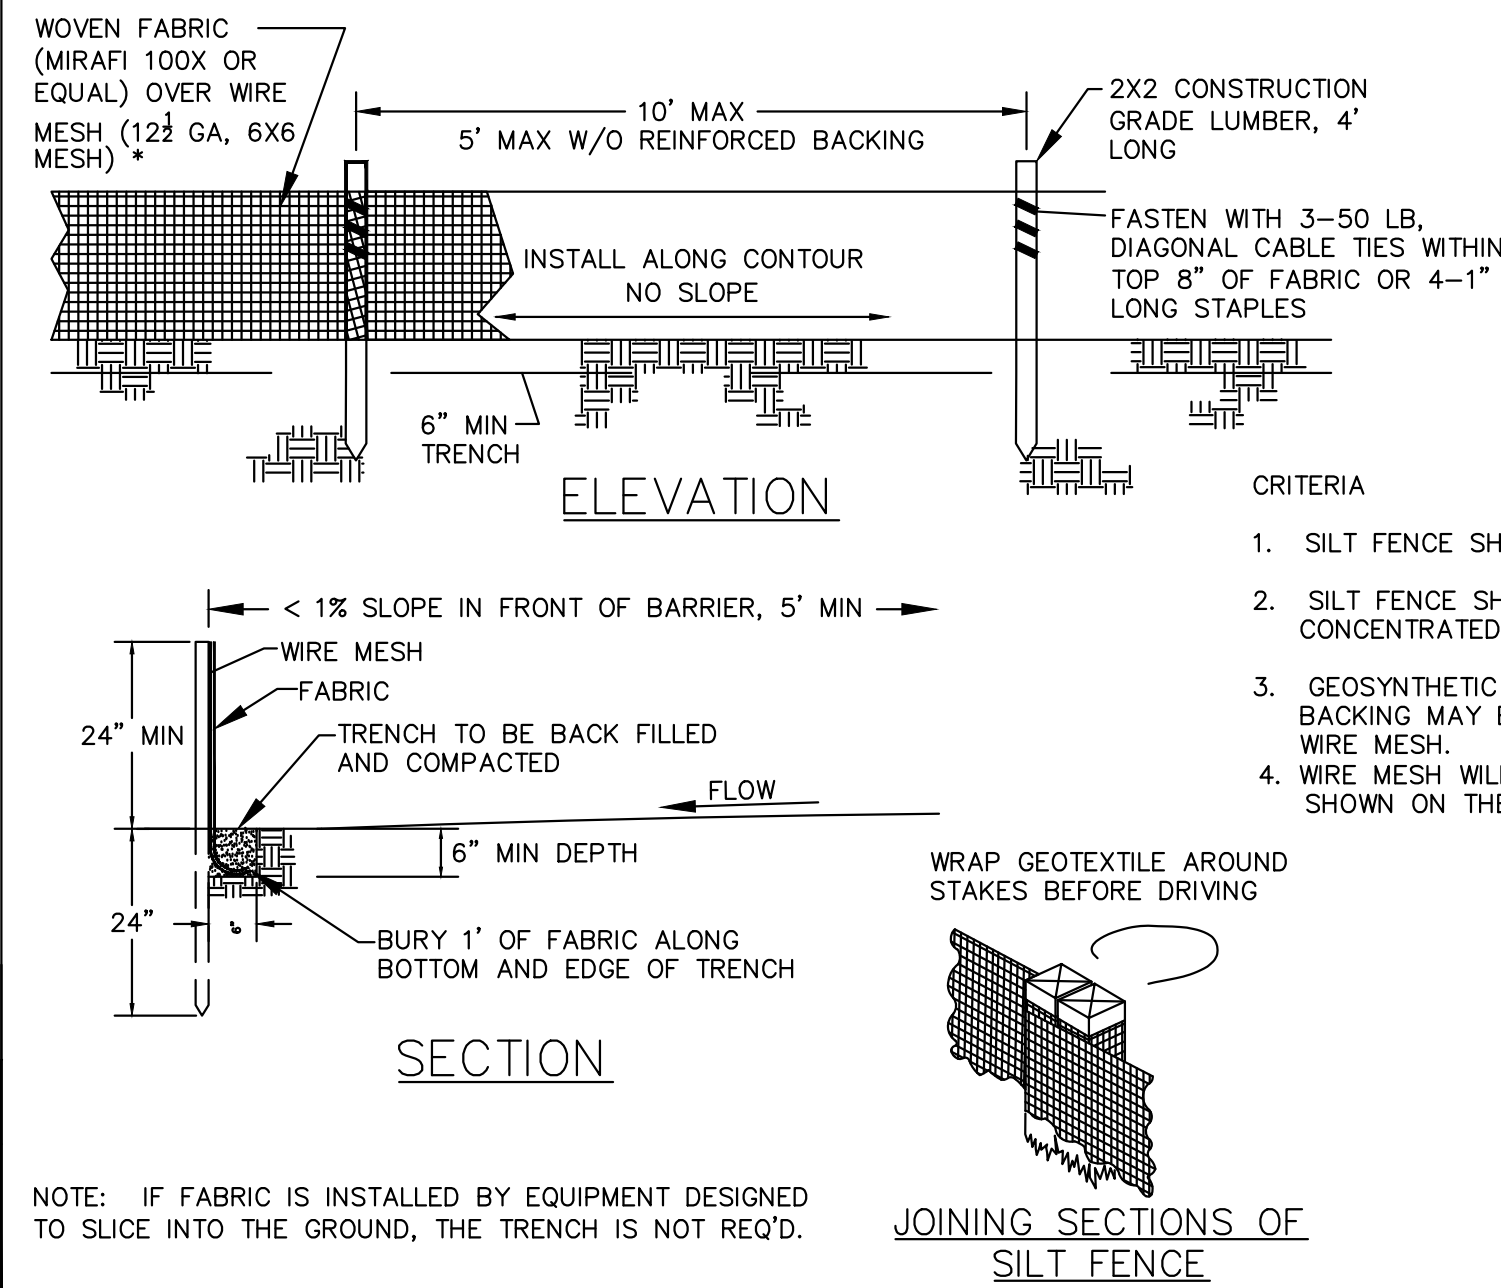


SILT FENCE INSTALLATION (SHEET FLOW ONLY)

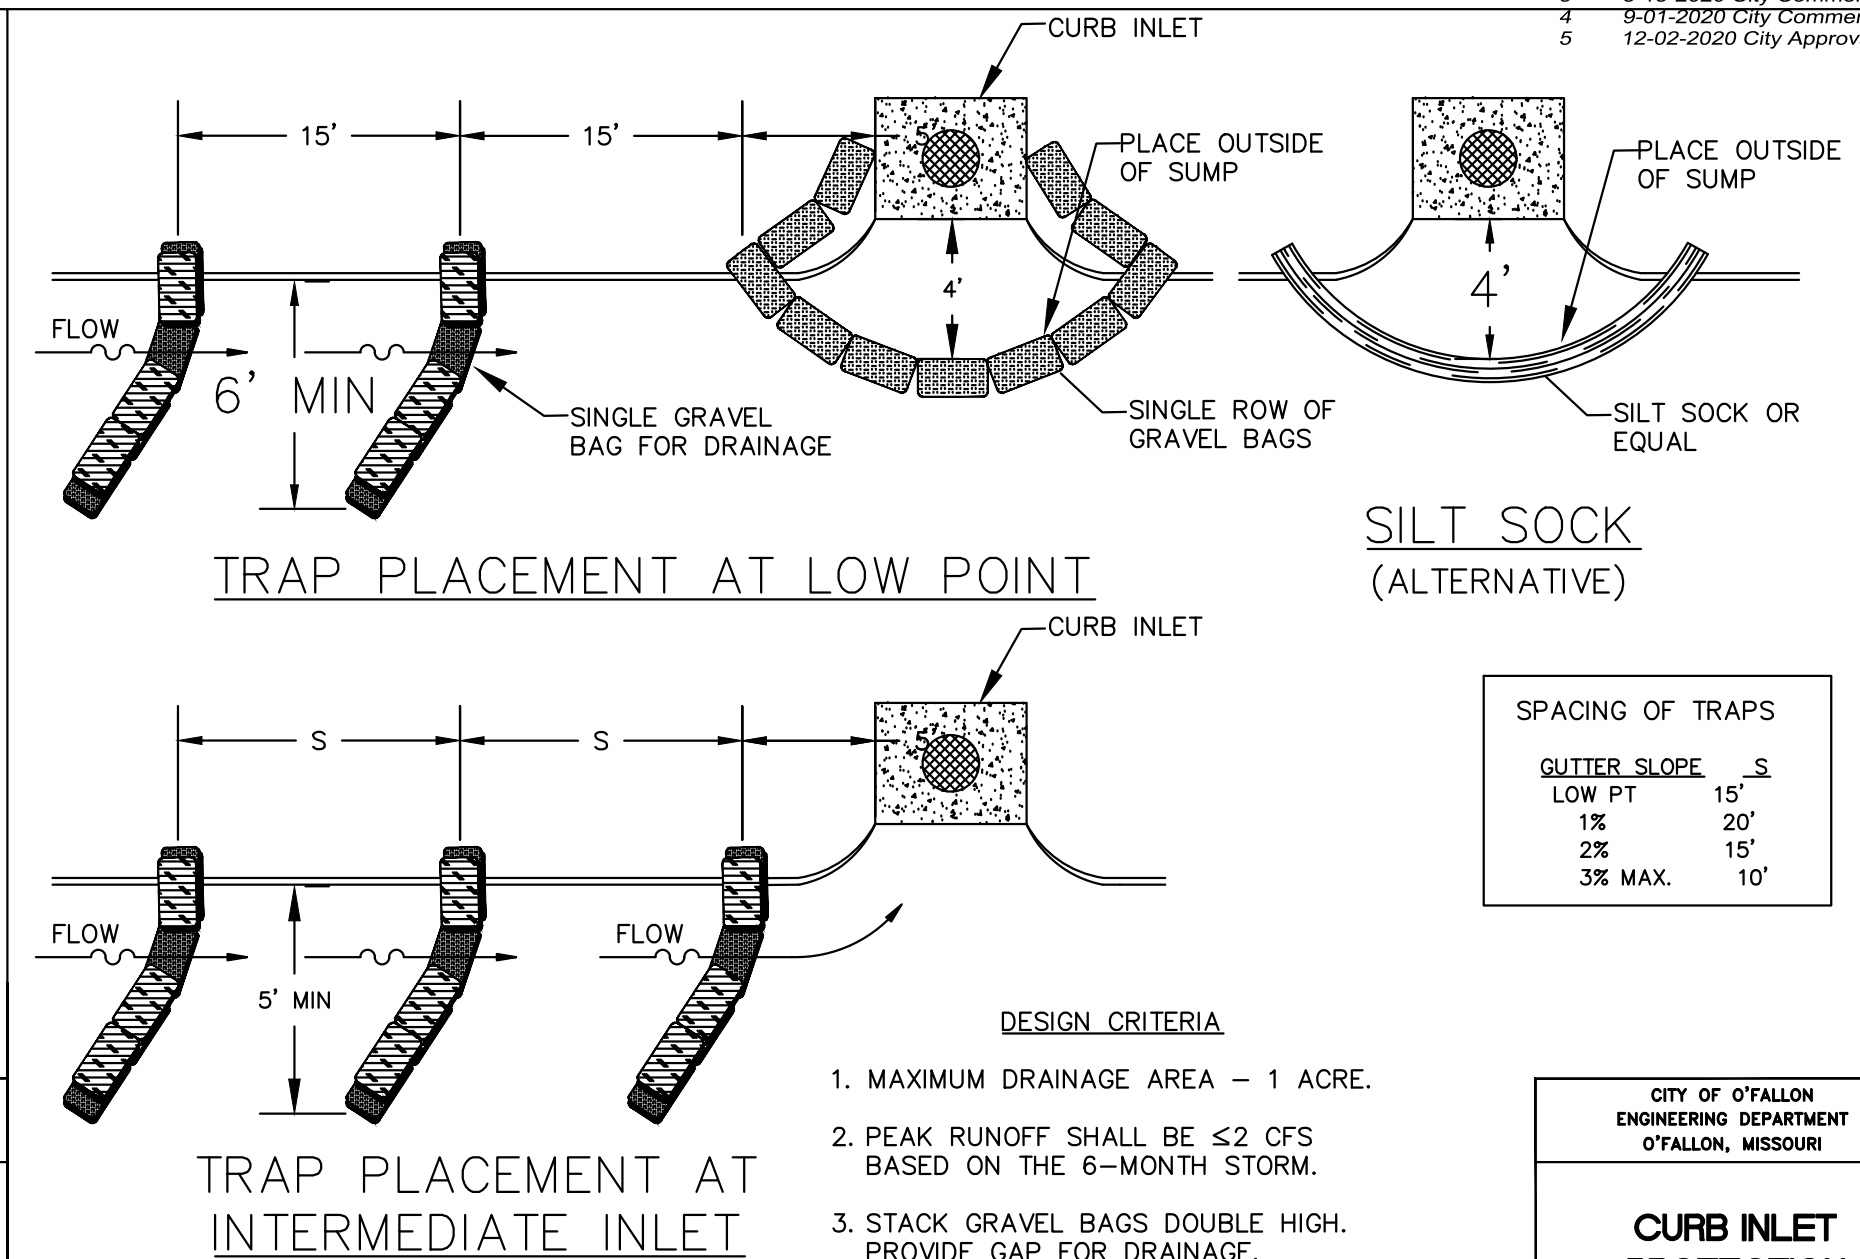


CURB INLET PROTECTION

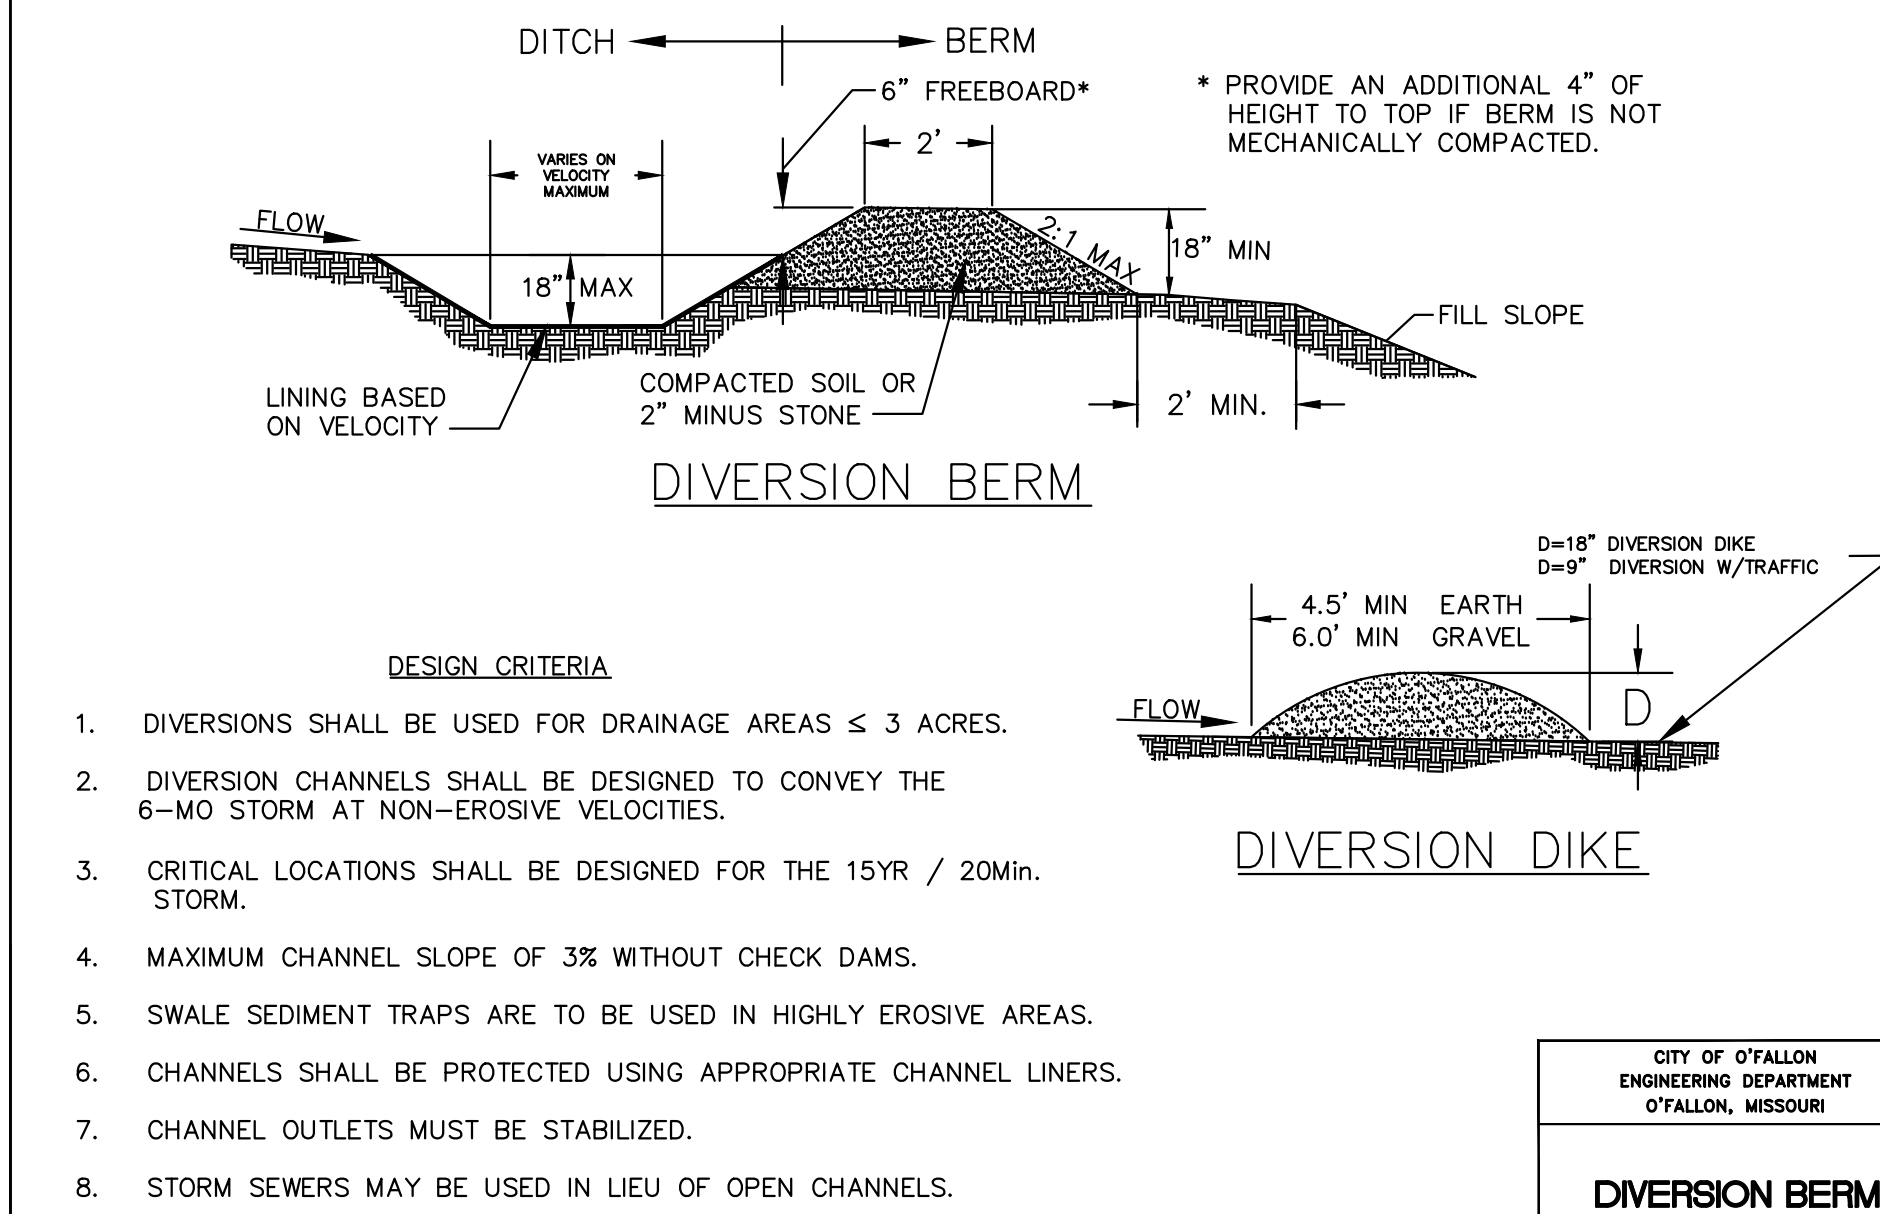


DIVERSION BERMS + DIKES

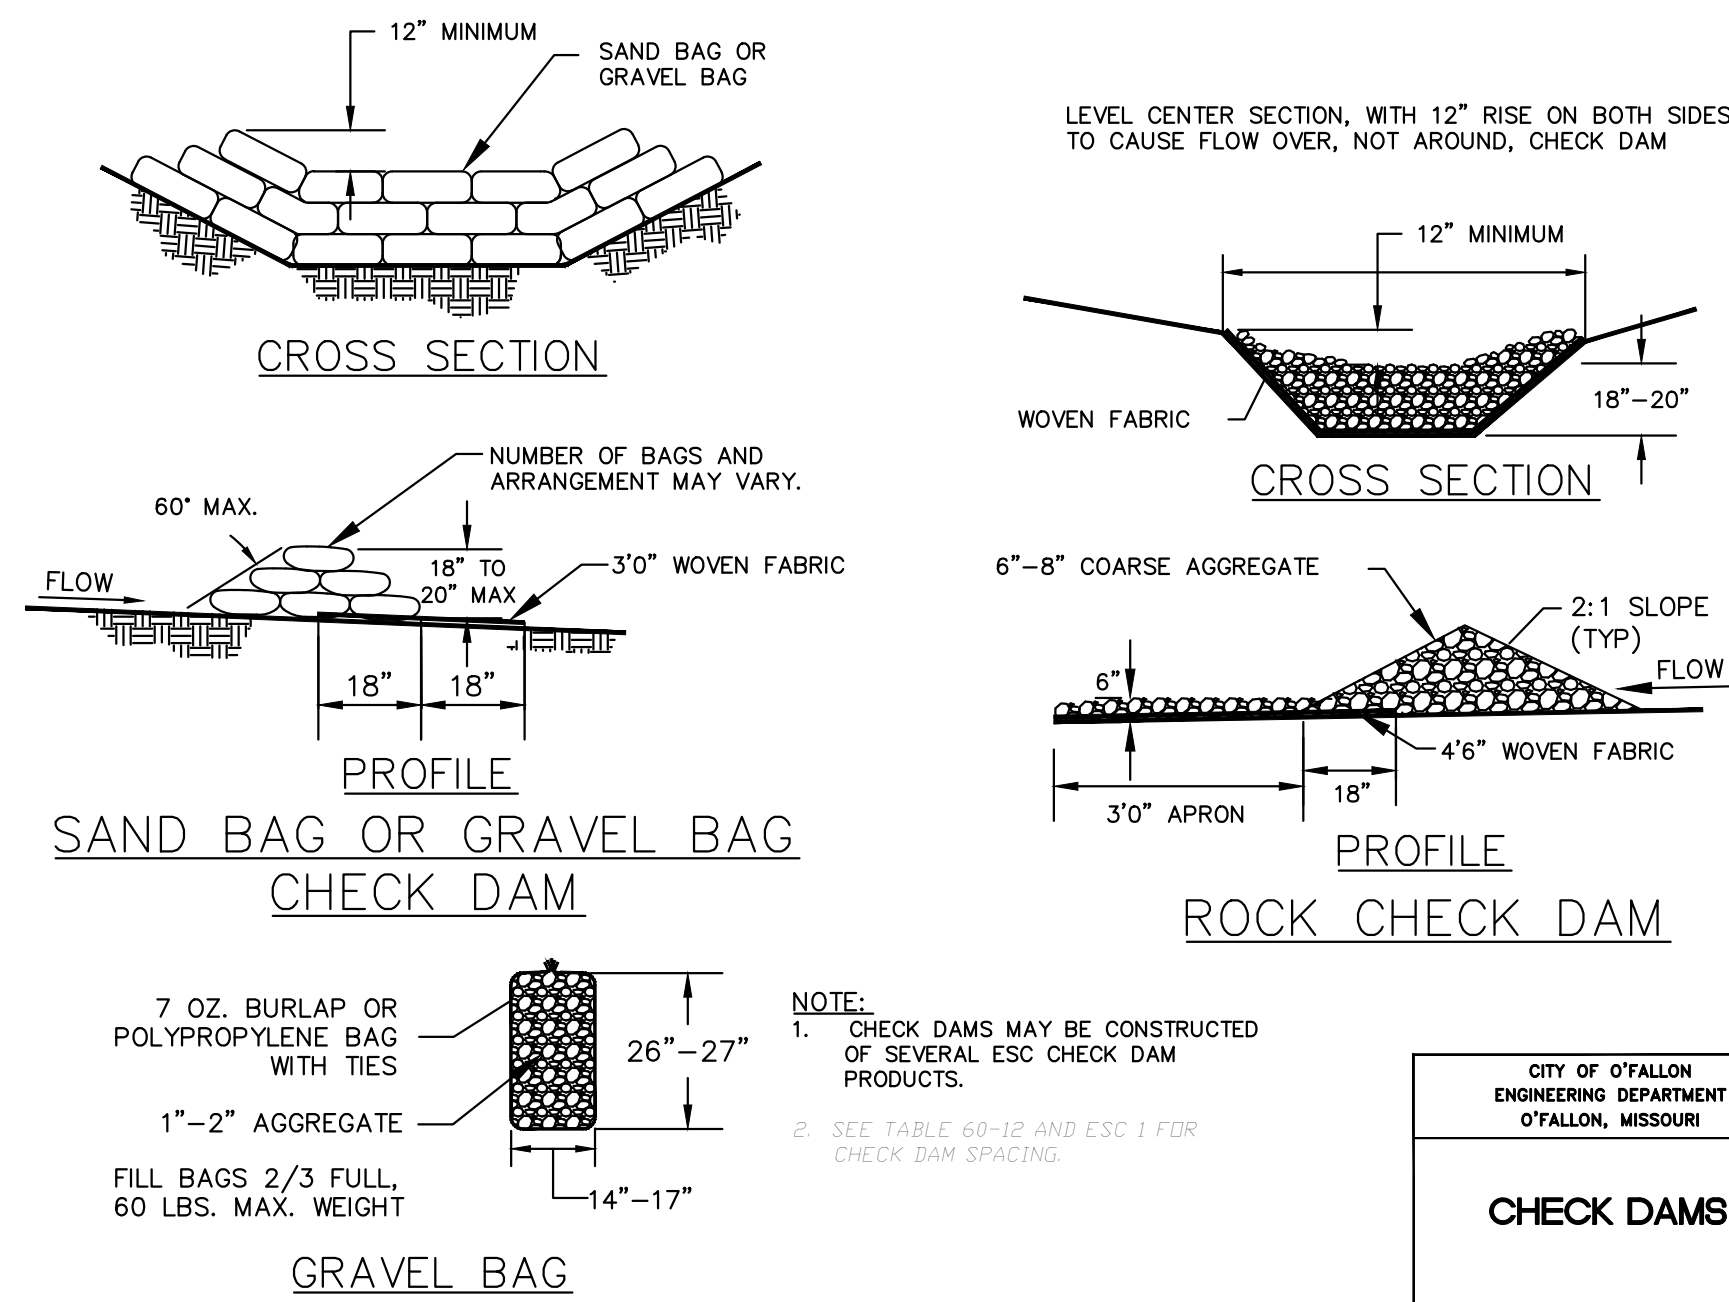


CHECK DAMS

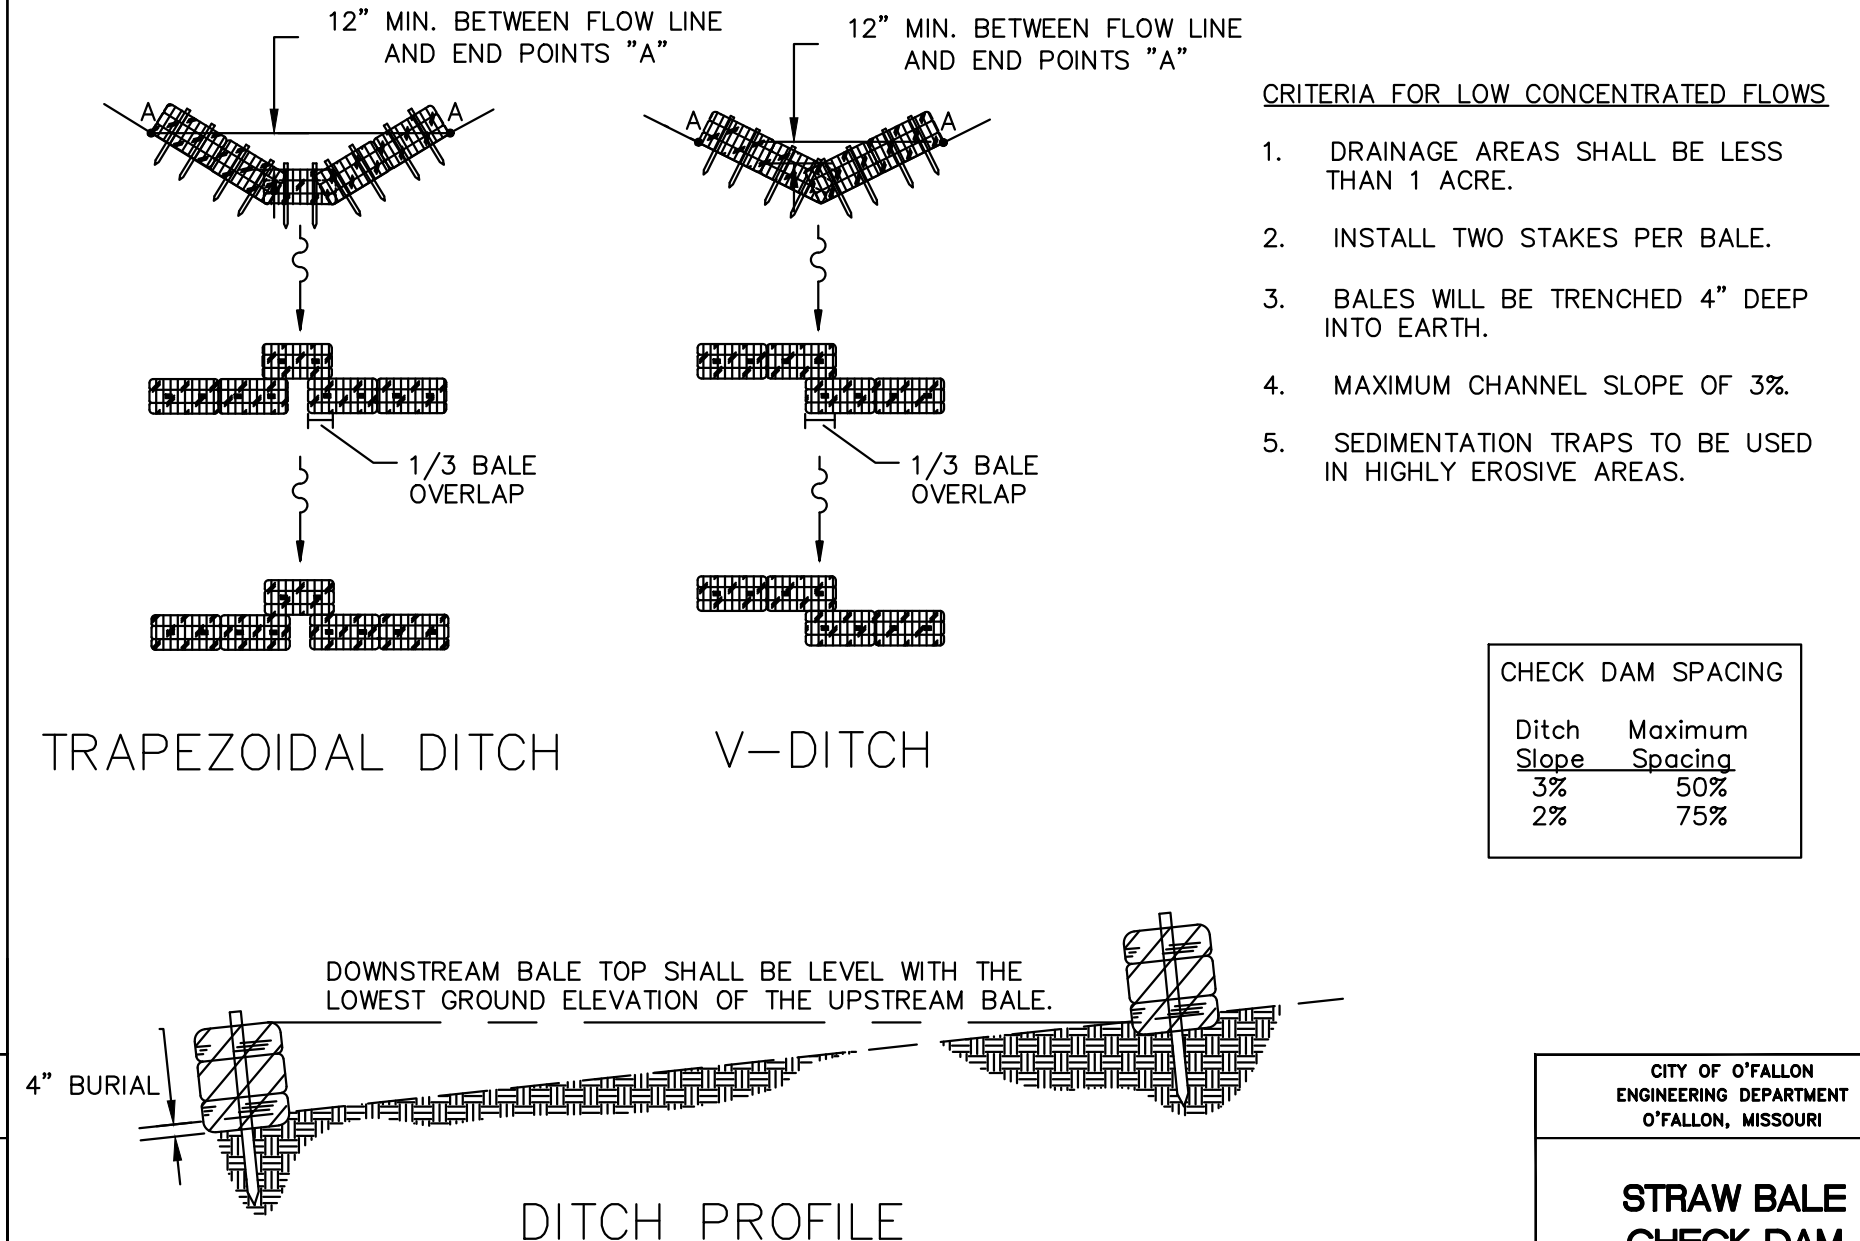


STRAW BAILE CHECK DAM

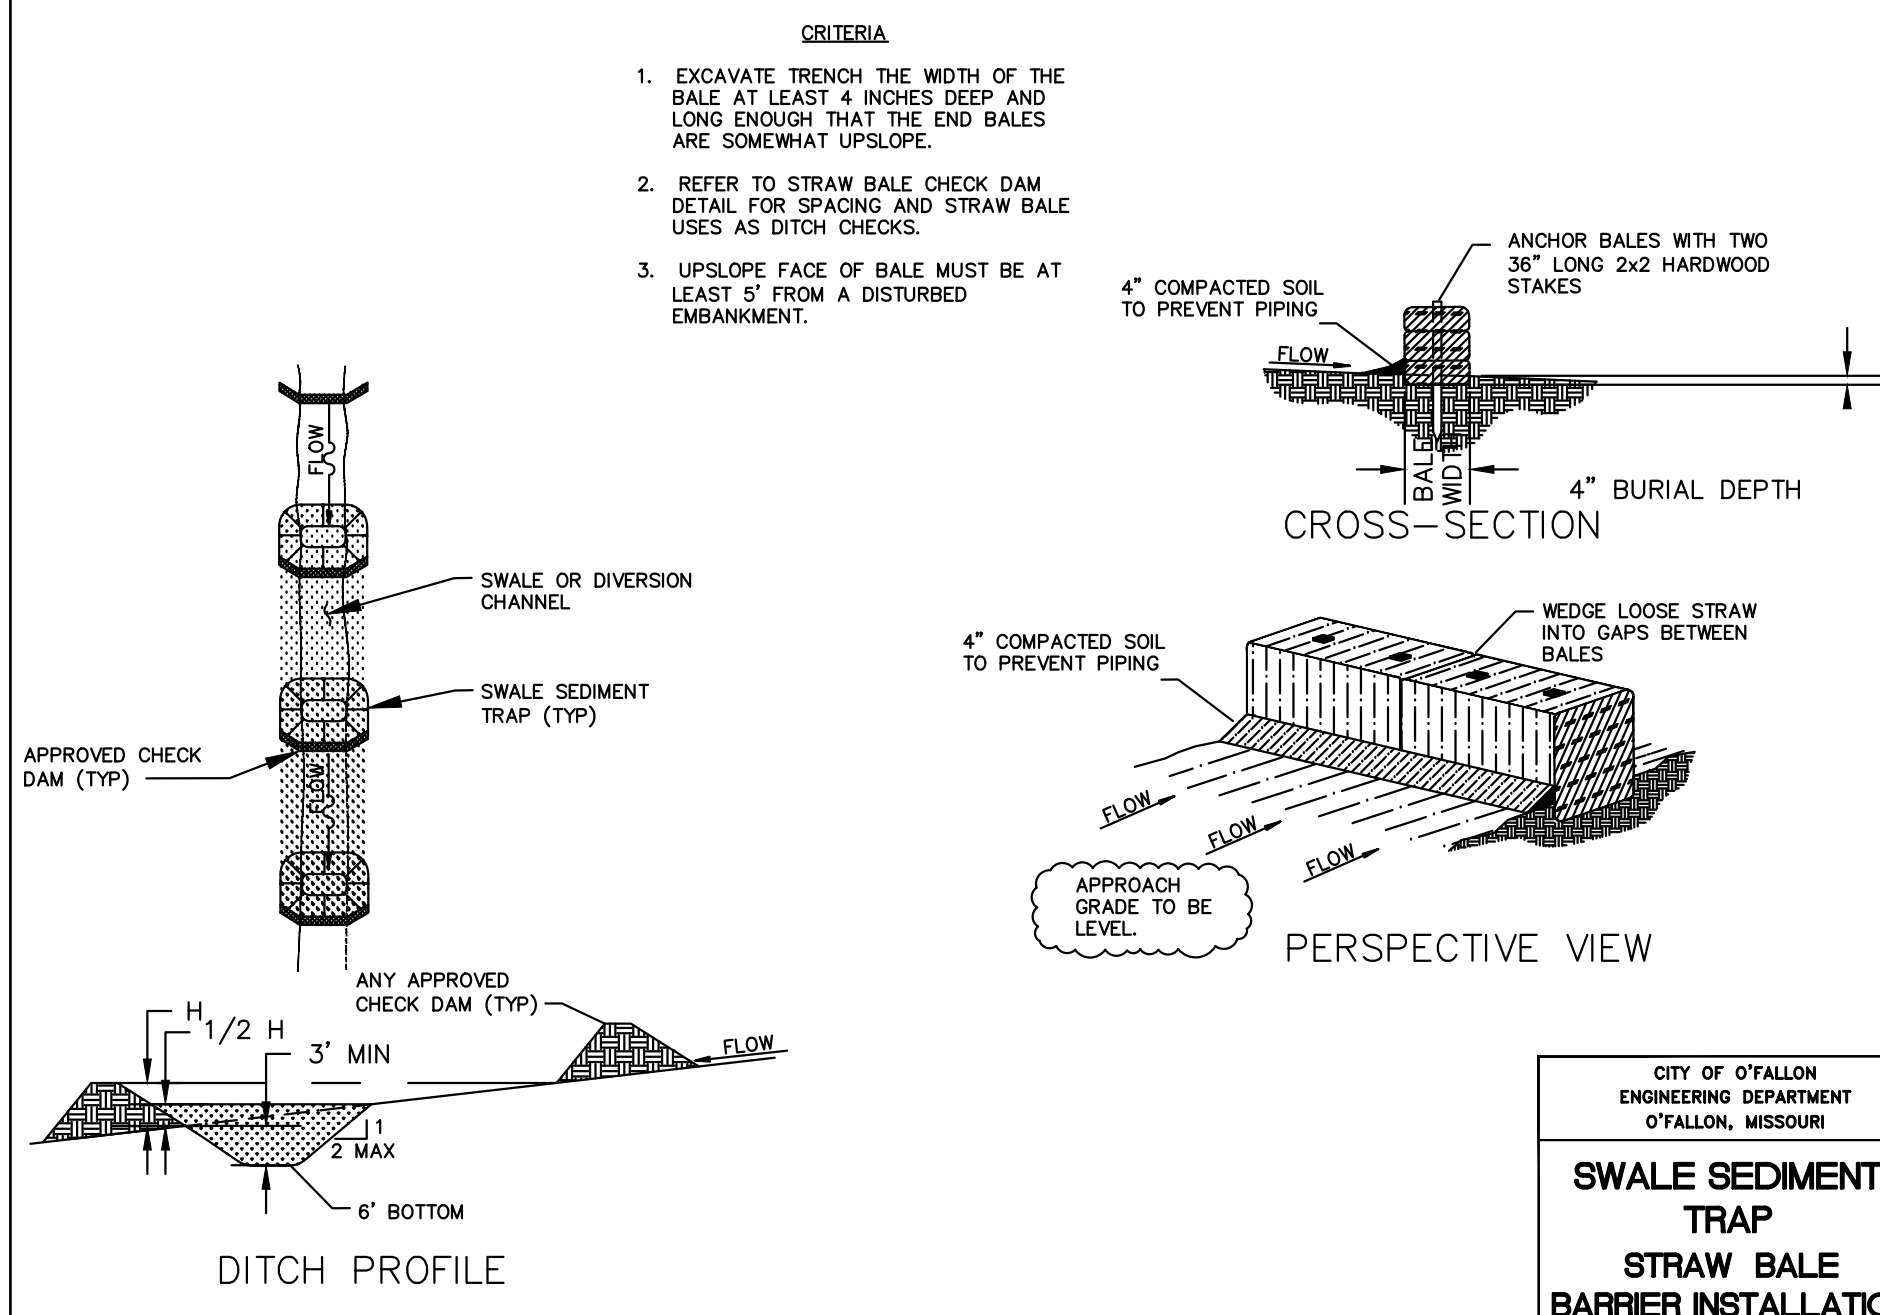

SWALE SEDIMENT TRAP STRAW BAILE BARRIER INSTALLATION

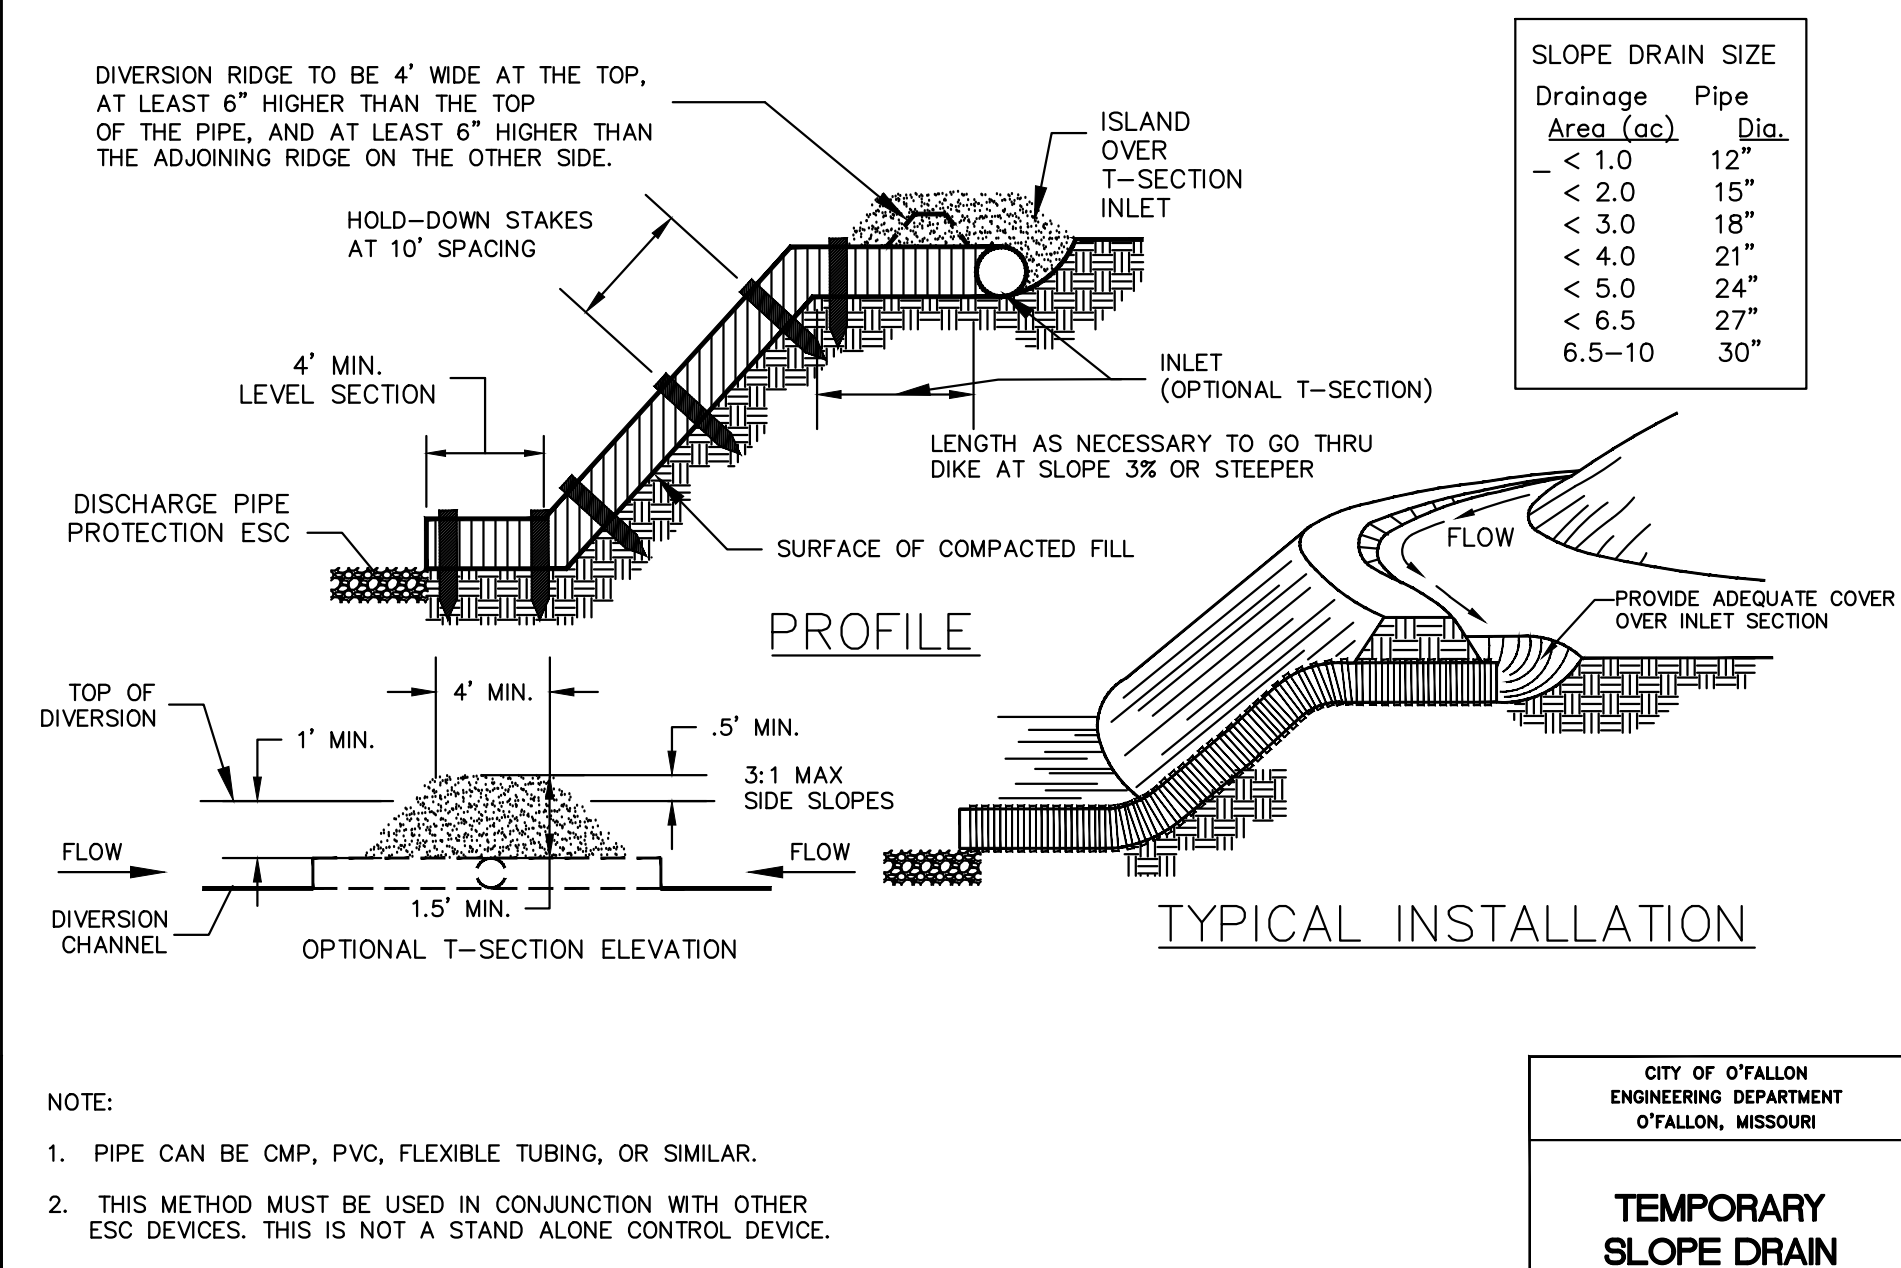

TEMPORARY SLOPE DRAIN

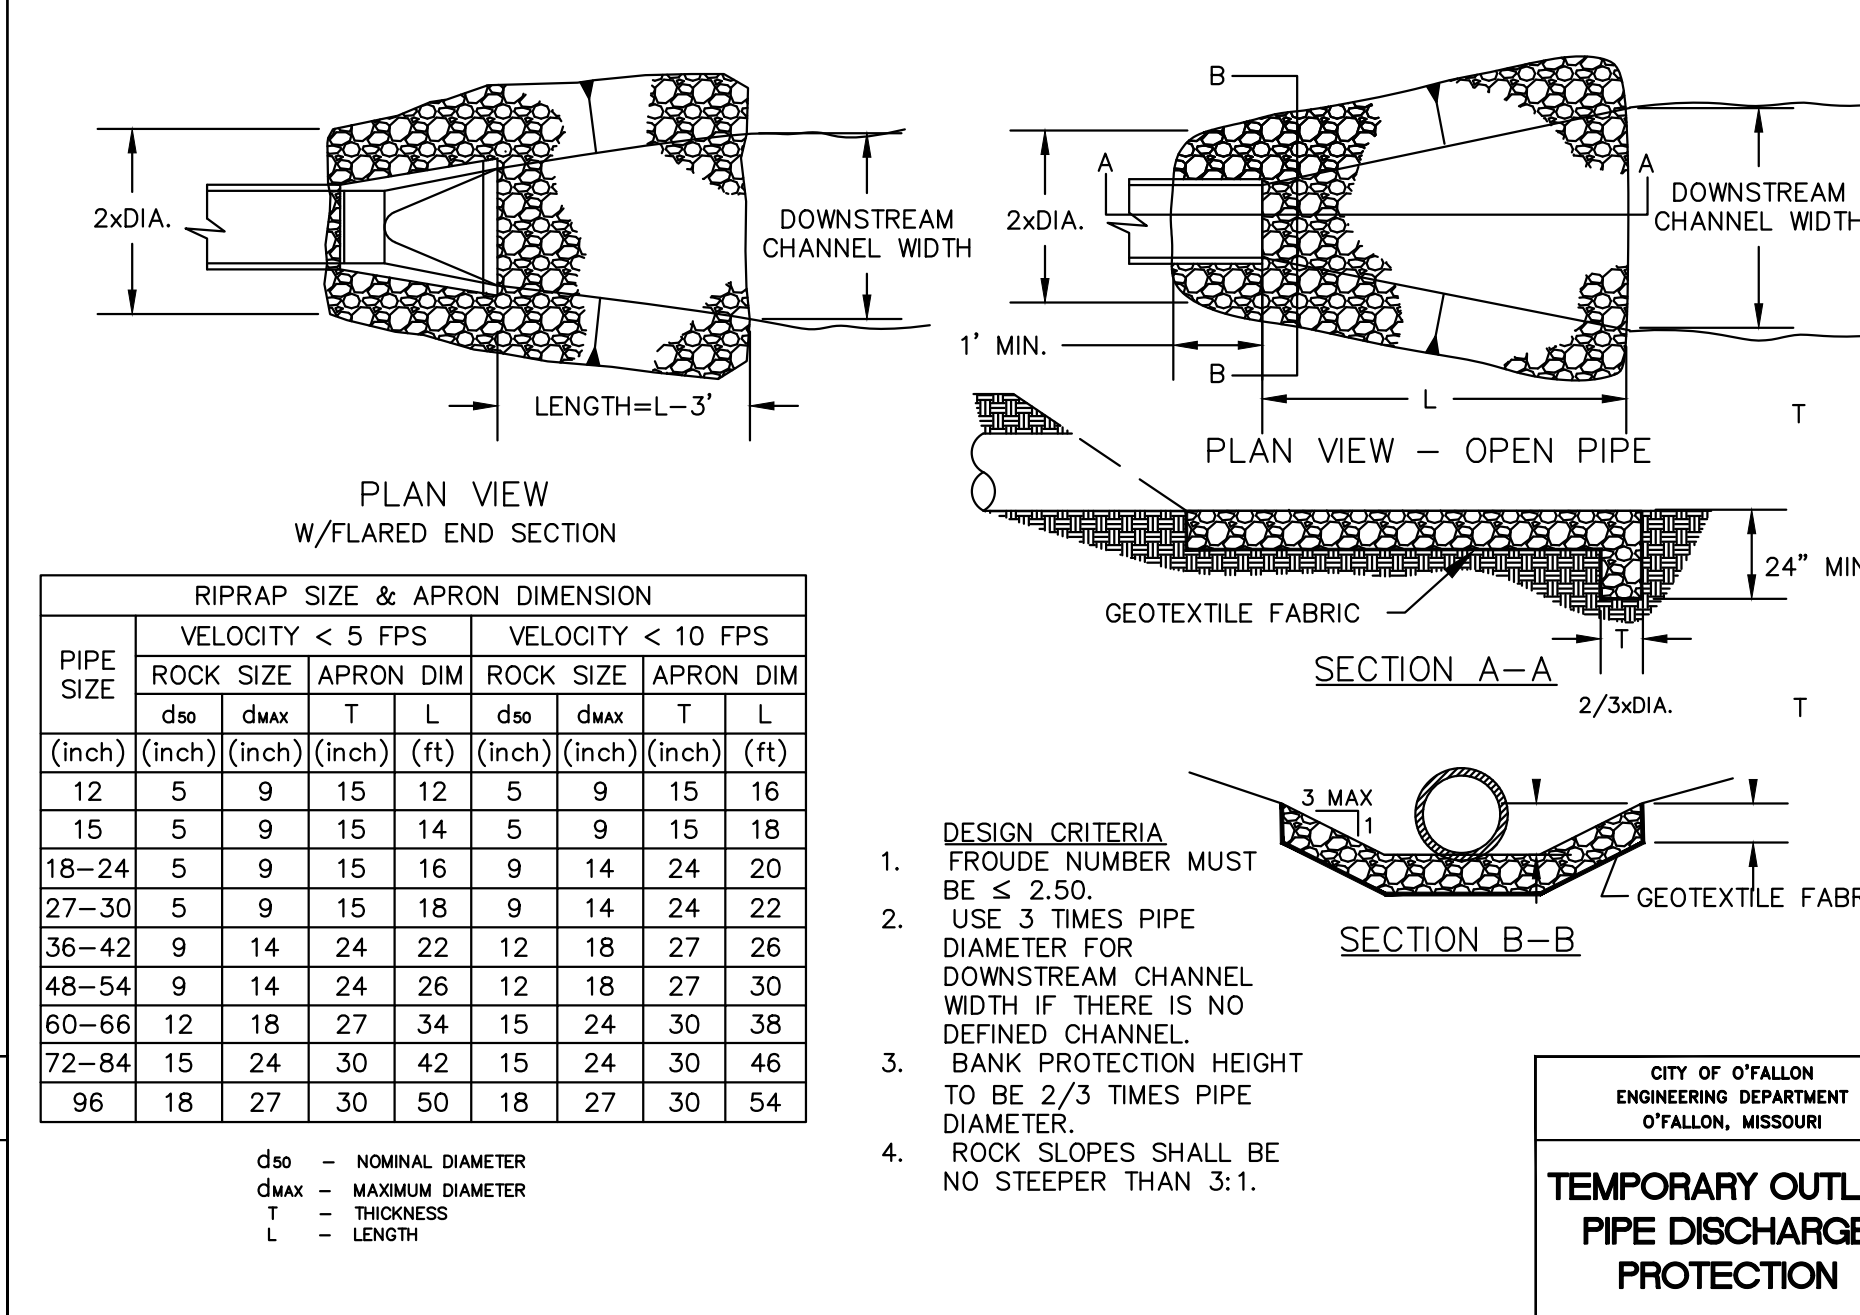

TEMPORARY OUTLET PIPE DISCHARGE PROTECTION

PROJECT TITLE
SHADY CREEK ADDITION
OFFALLON, MISSOURI

THE **STERLING** CO.
ENGINEERS & SURVEYORS
5055 New Baumgartner Road
St. Louis, Missouri 63129
Ph 314-487-0440 Fax 314-487-8944
www.sterling-eng-sr.com
Corporate Certificate of Authority #001348

Date: 12/02/2020
RODNEY ARNOLD
LICENSE # PE-2002016612
Professional Engineer

Lombardo Homes of St. Louis, LLC
2299 Technology Drive, Suite 150
O'Fallon, Missouri 63368
Ph. (636) 265-2710
Fax (636) 695-3195
www.lombardohomesstlouis.com

P+Z No. P&Z NO
City No.
Date: 12/02/2020
Job No. 14-12-405
Page No.

DTL-1
IMP