
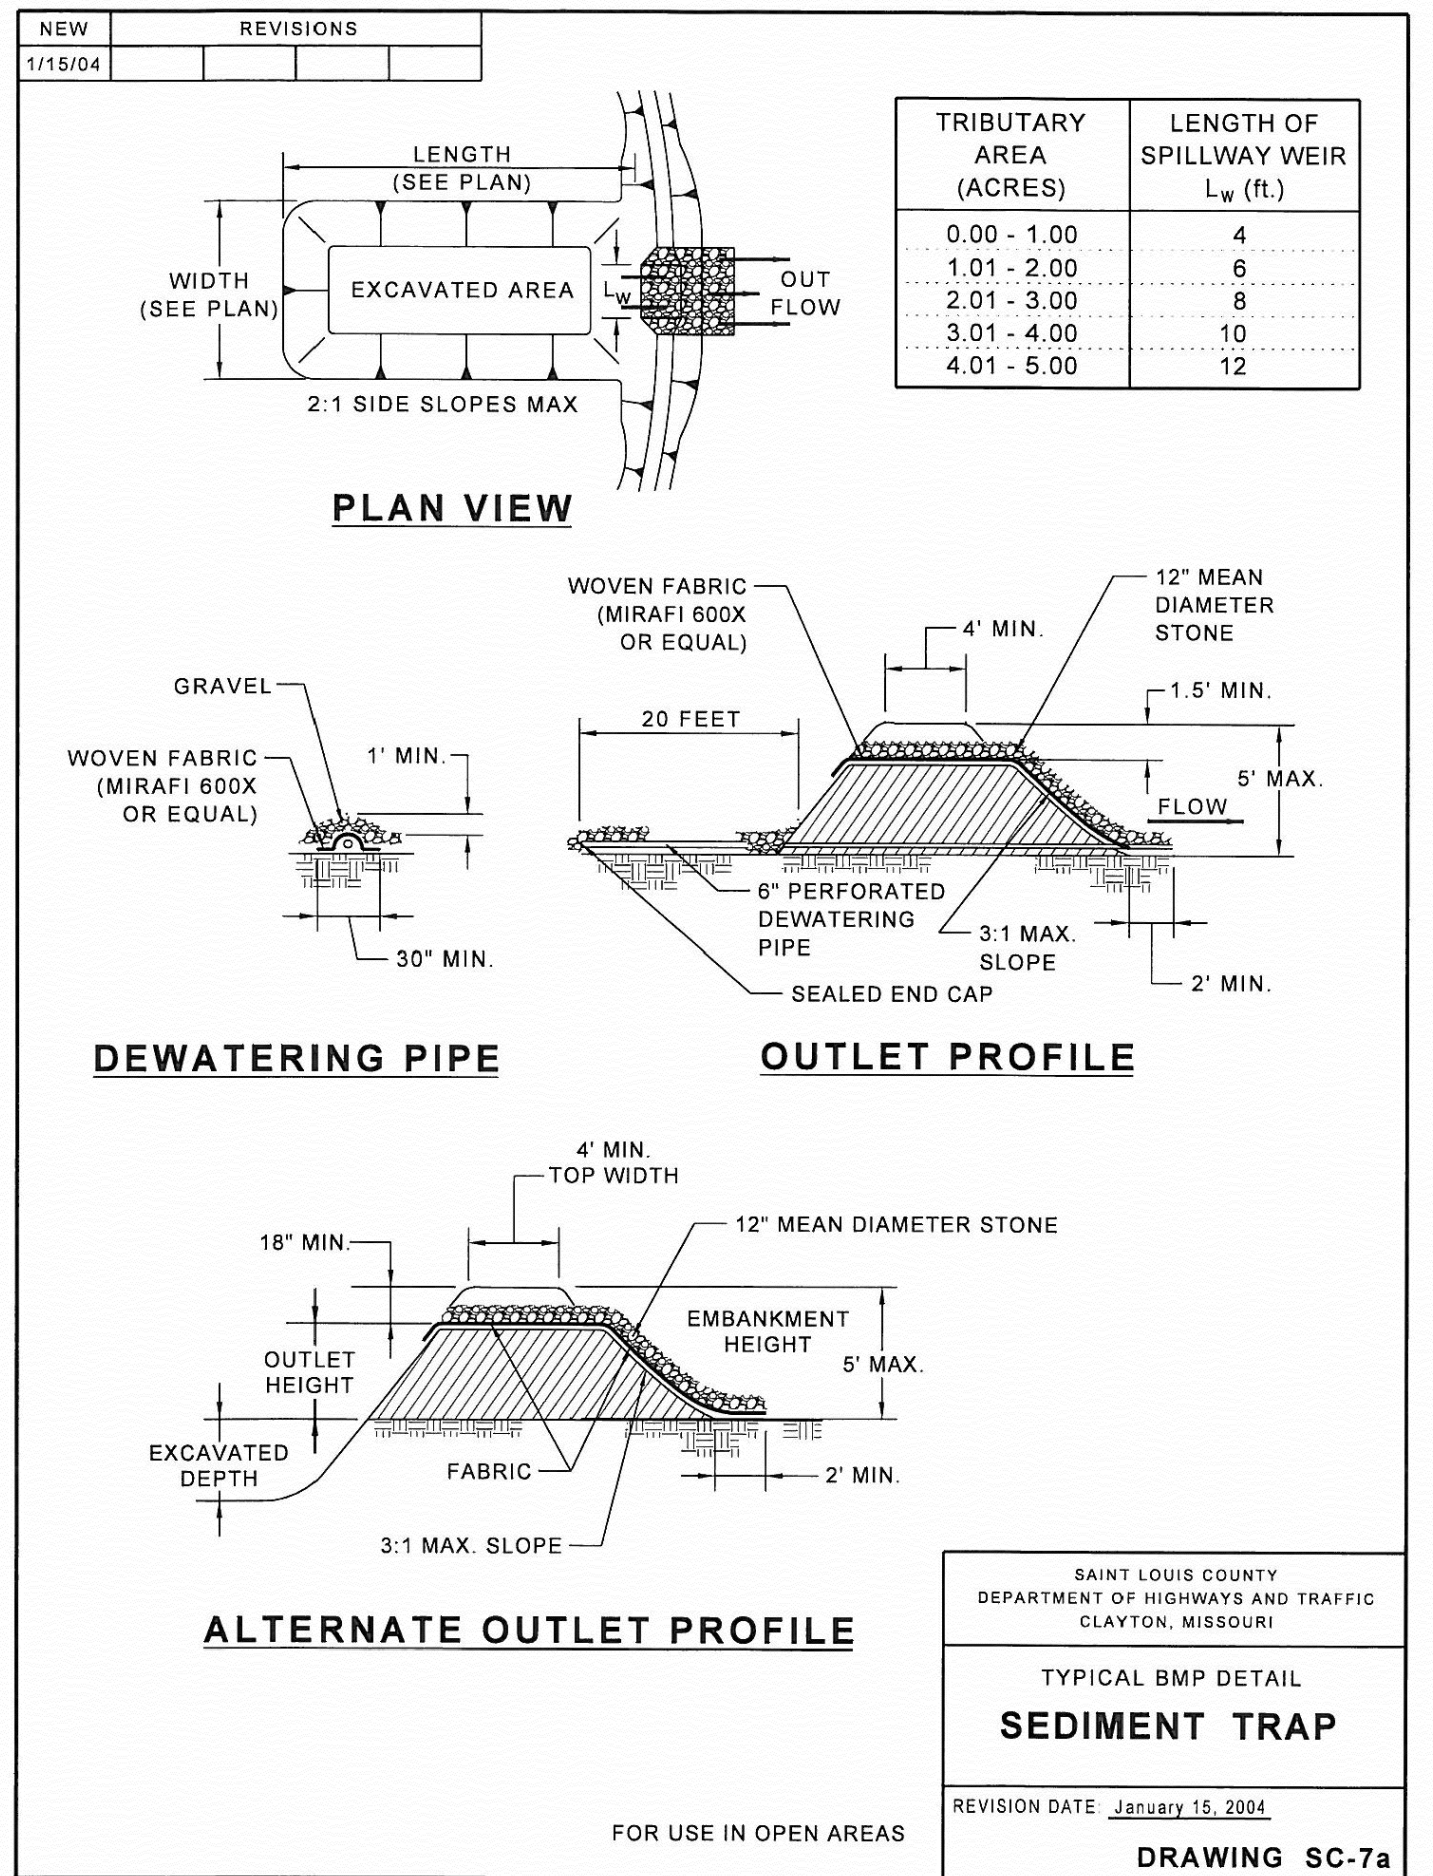
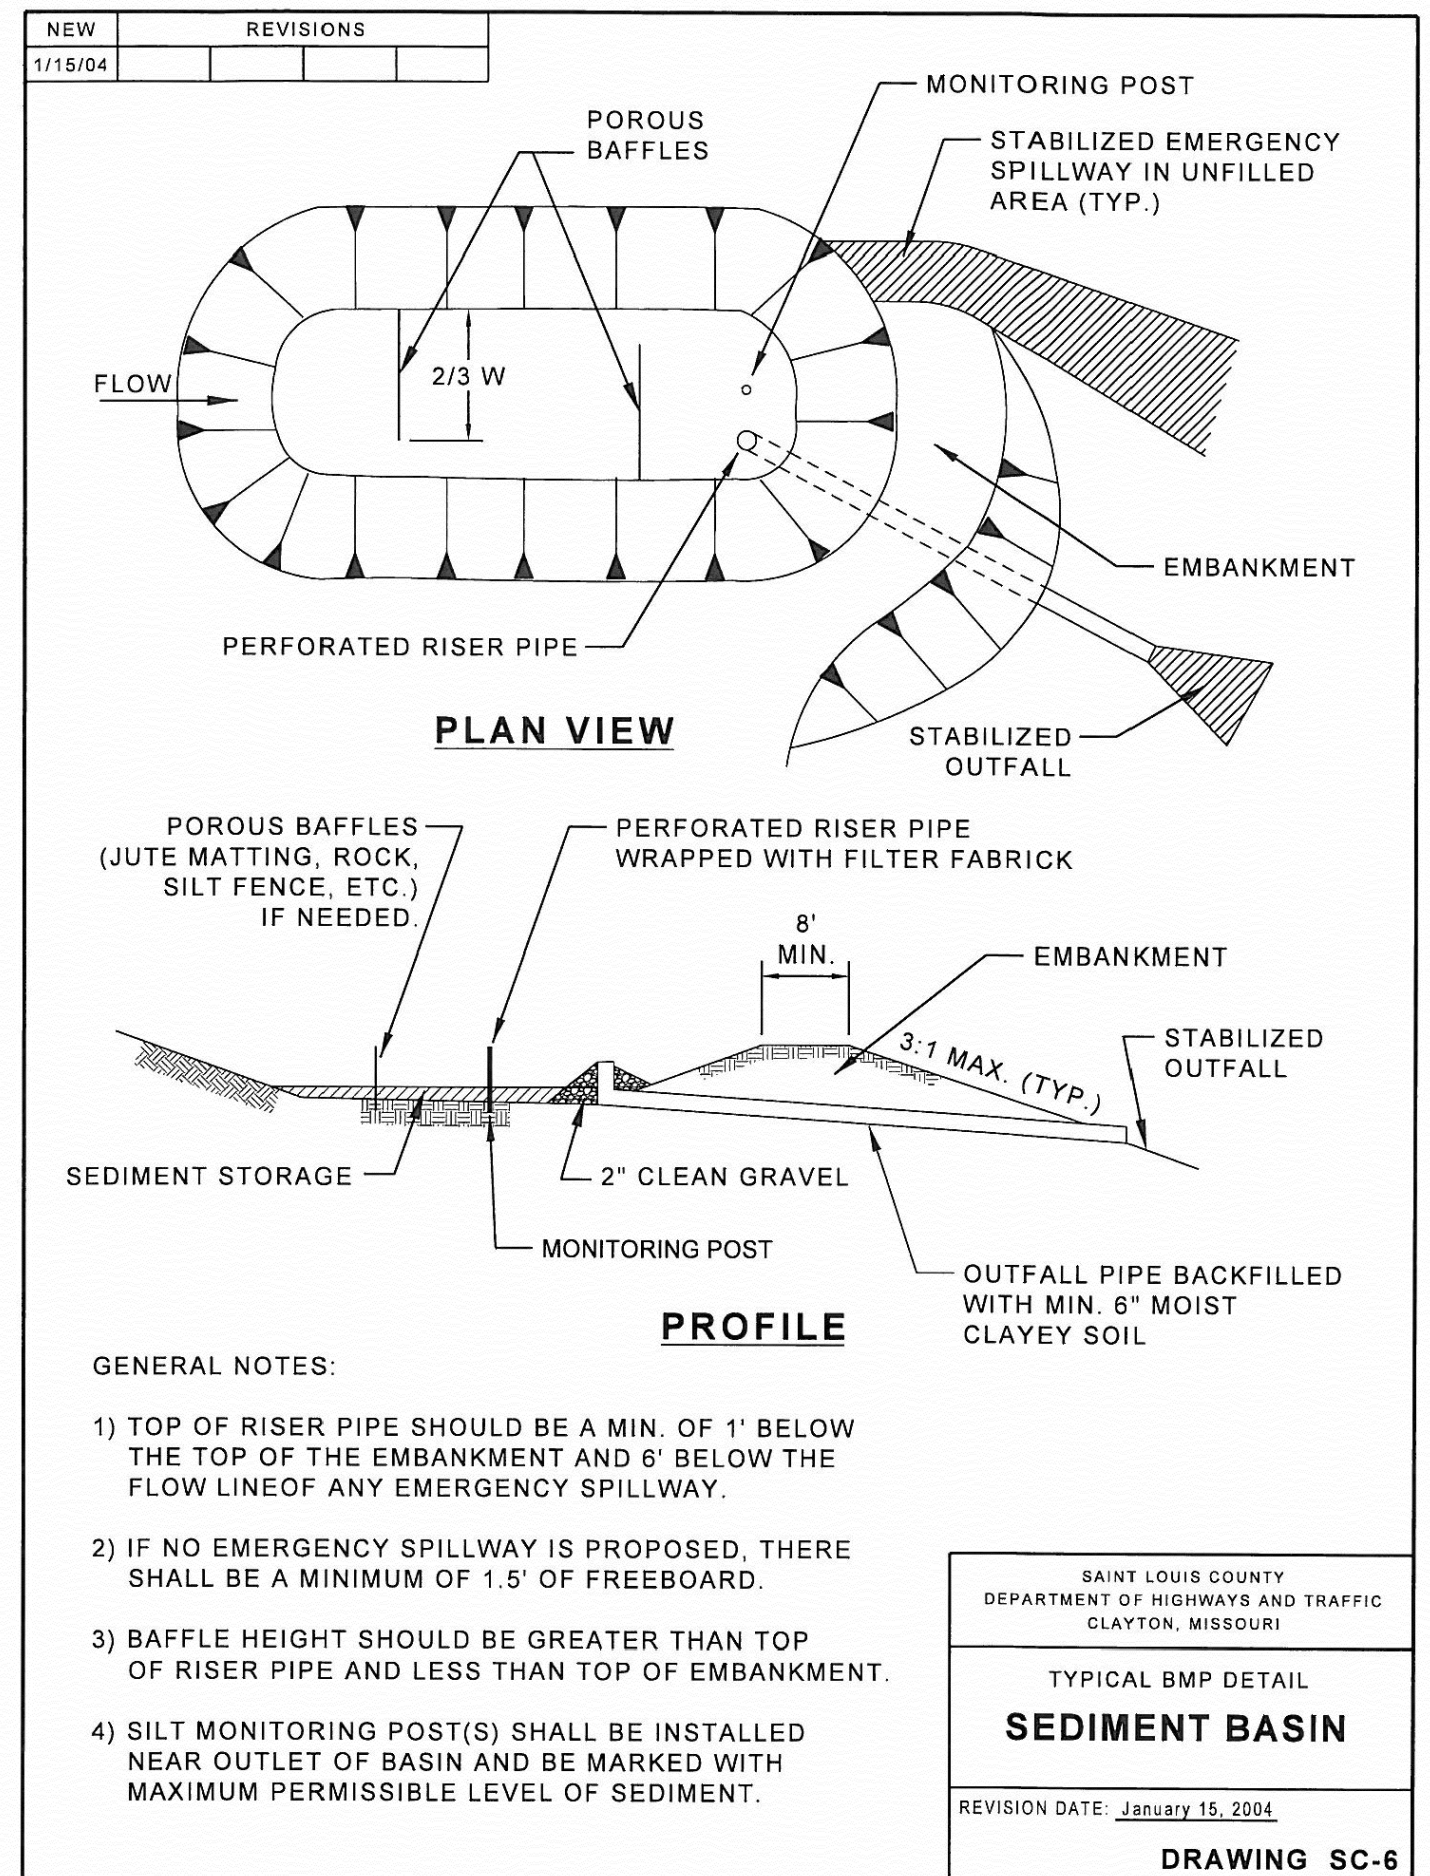
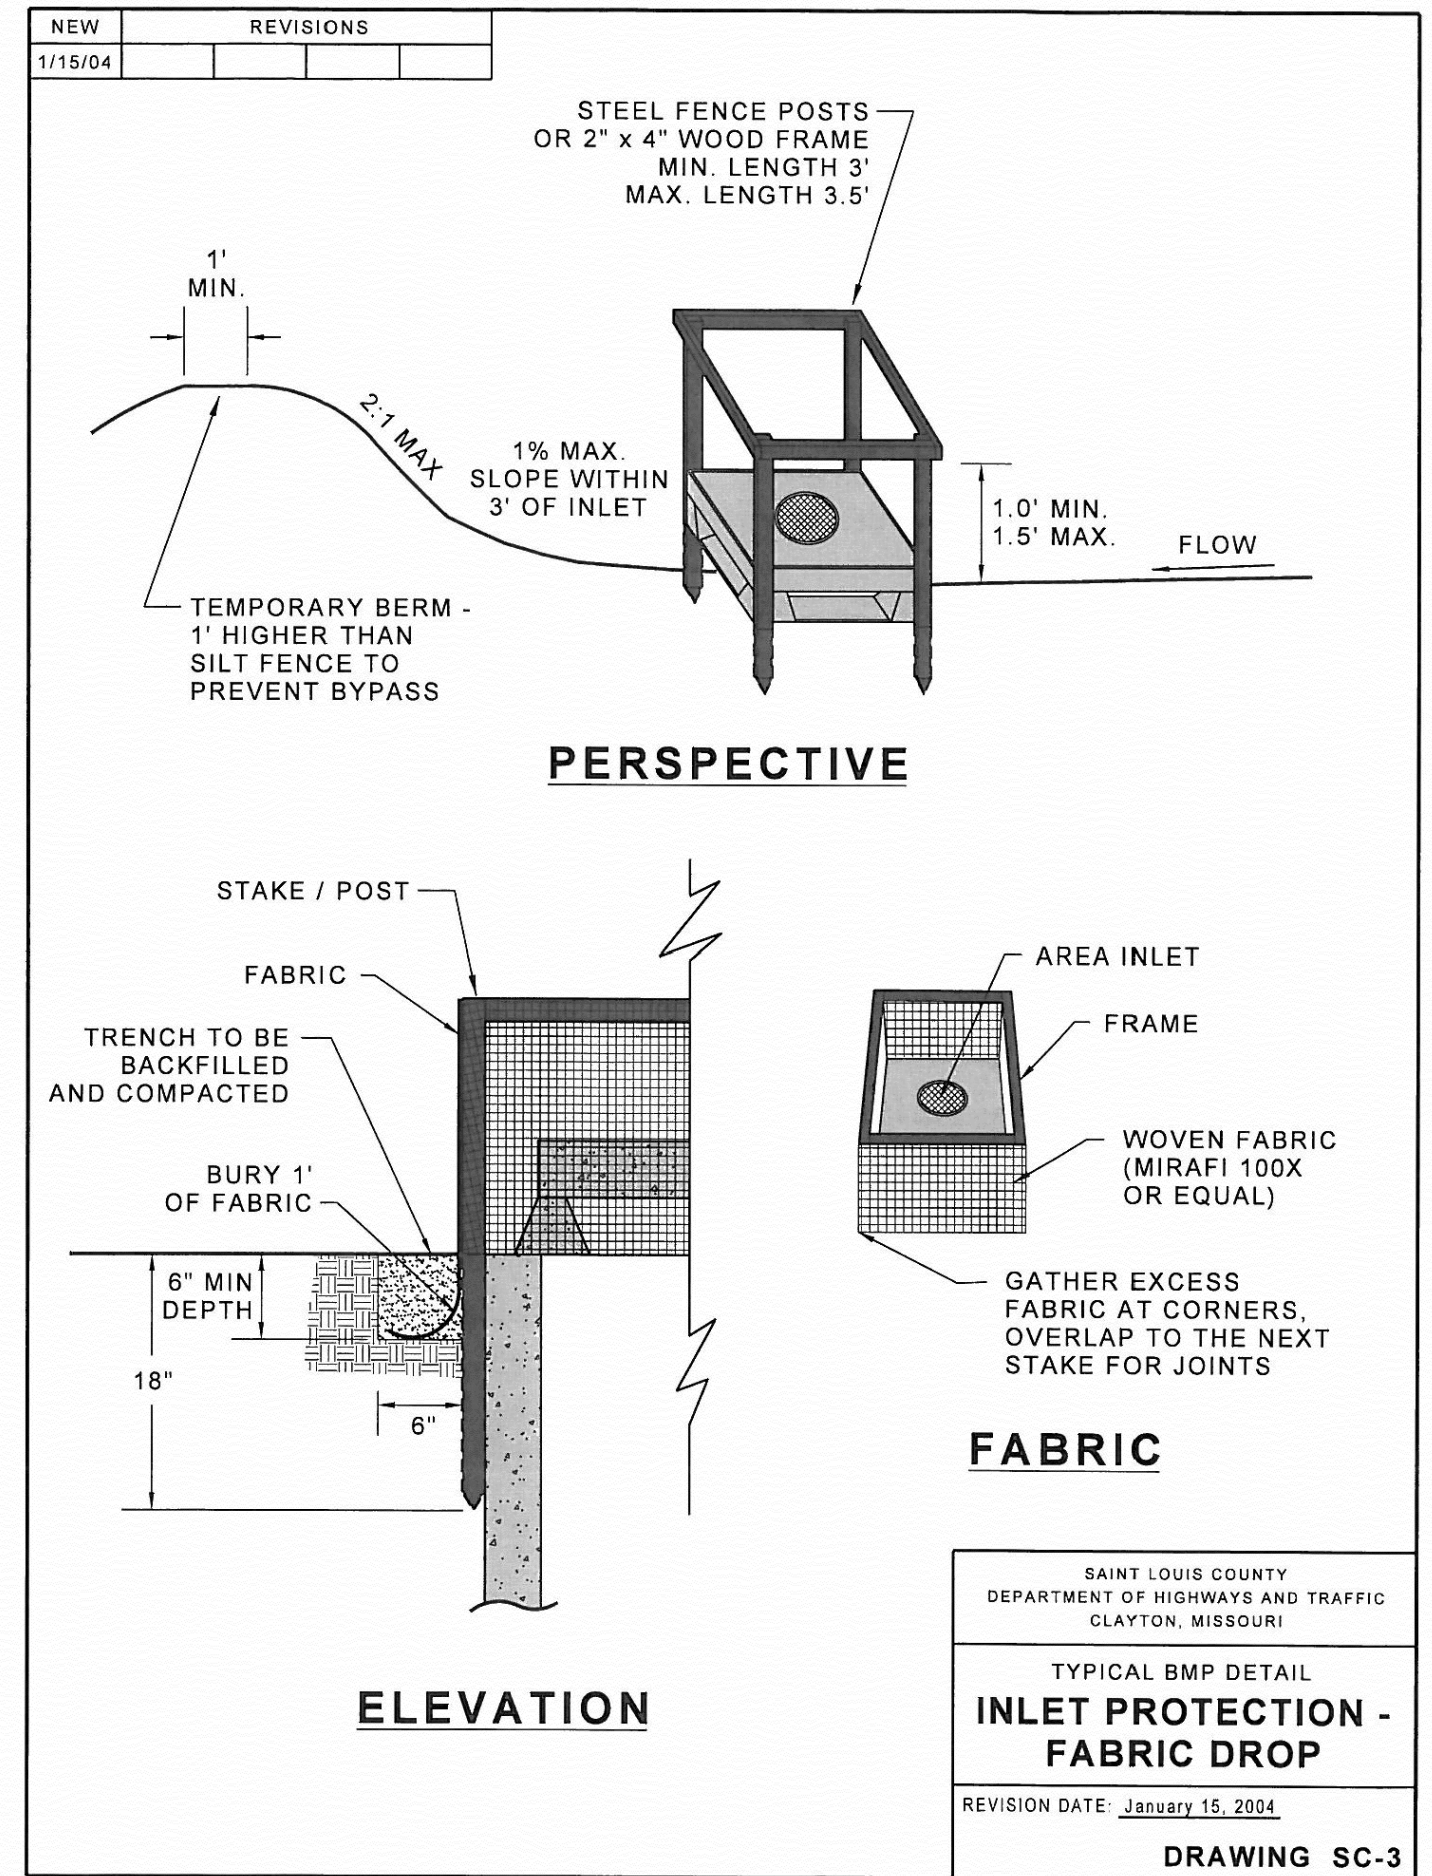
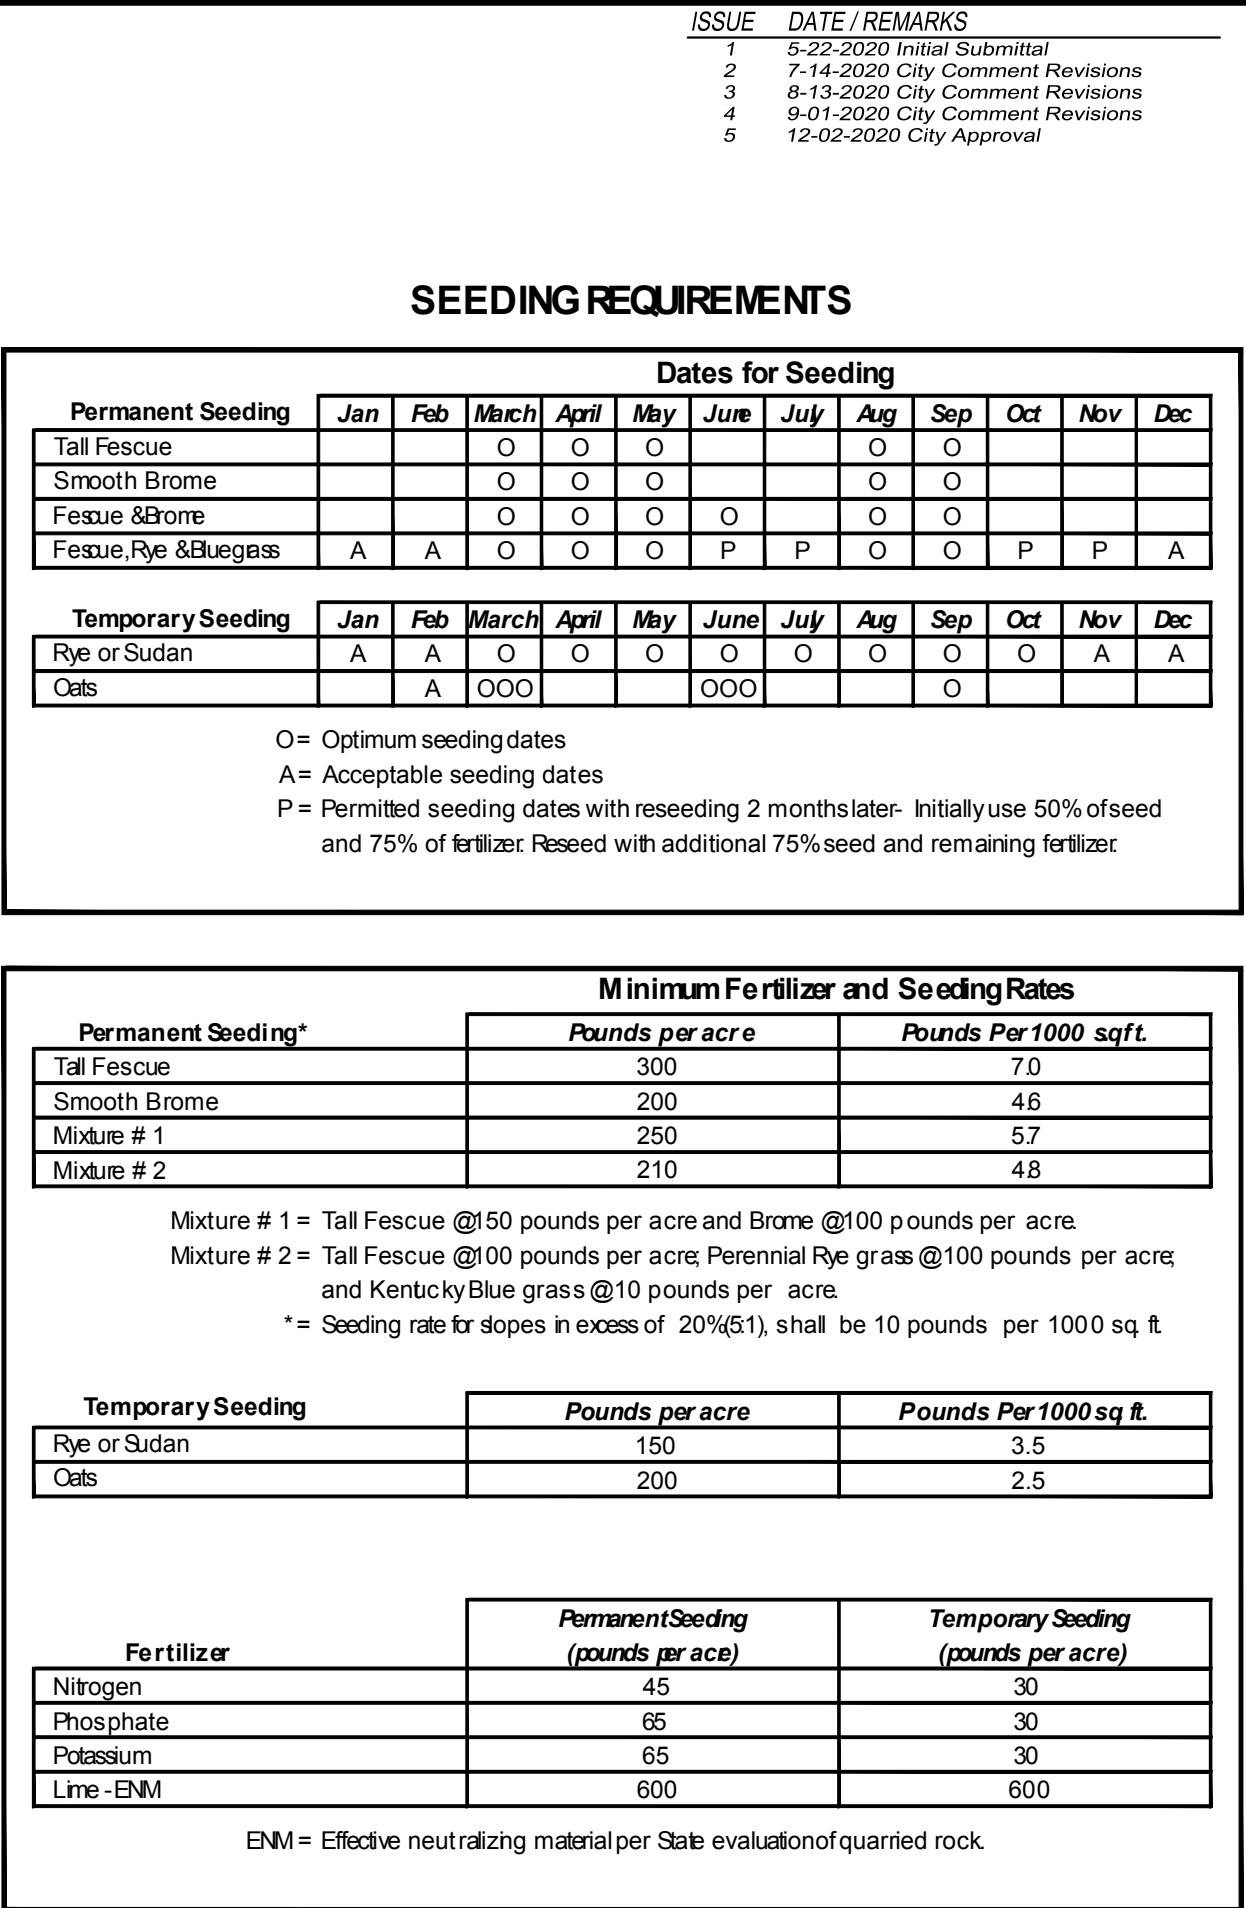
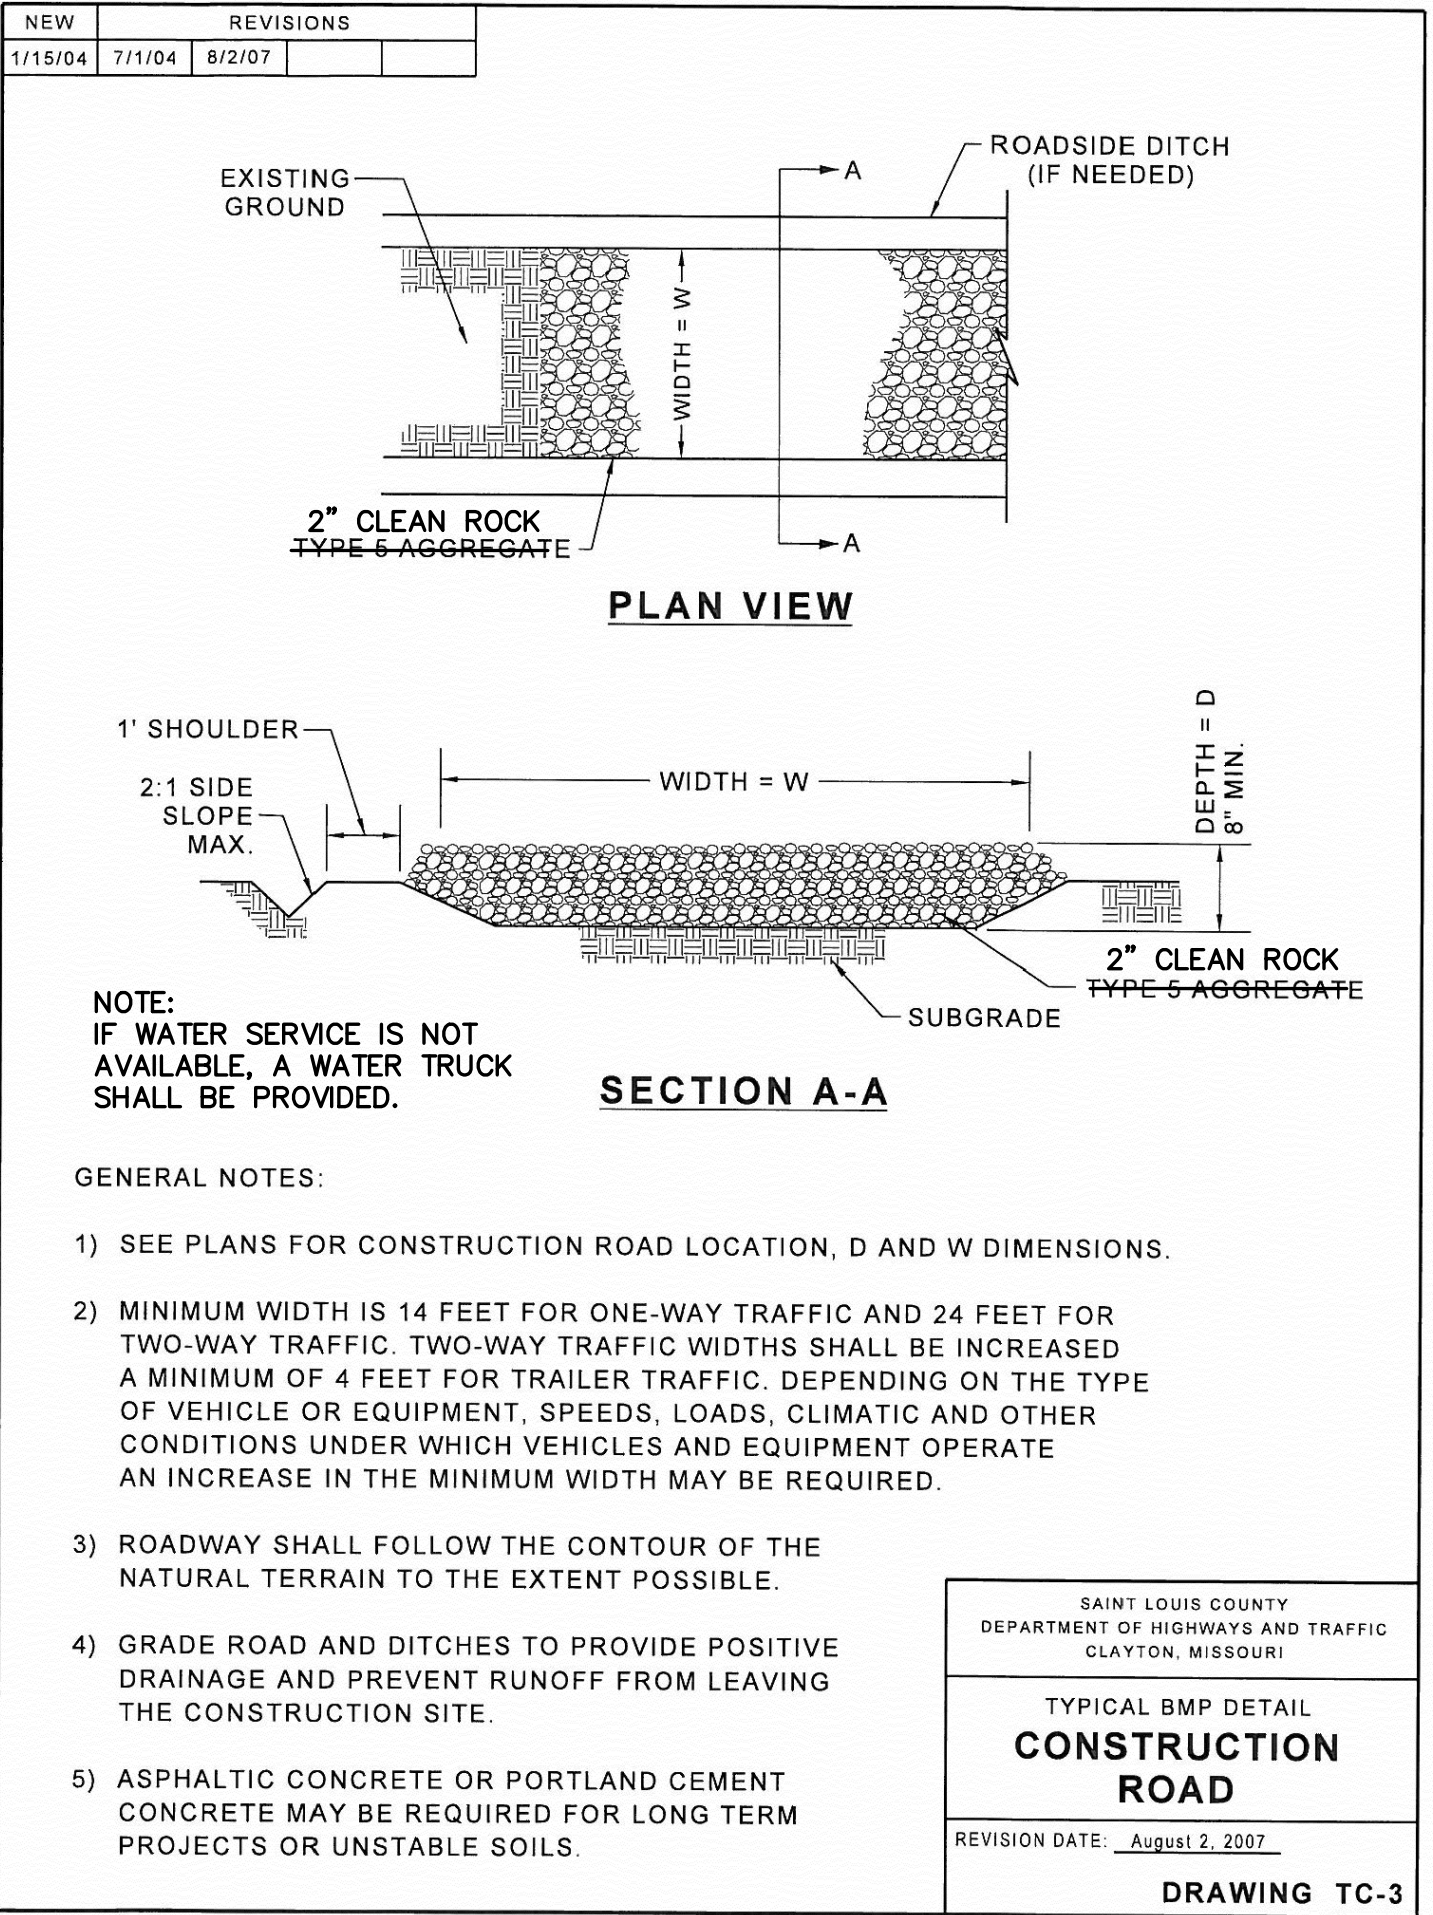
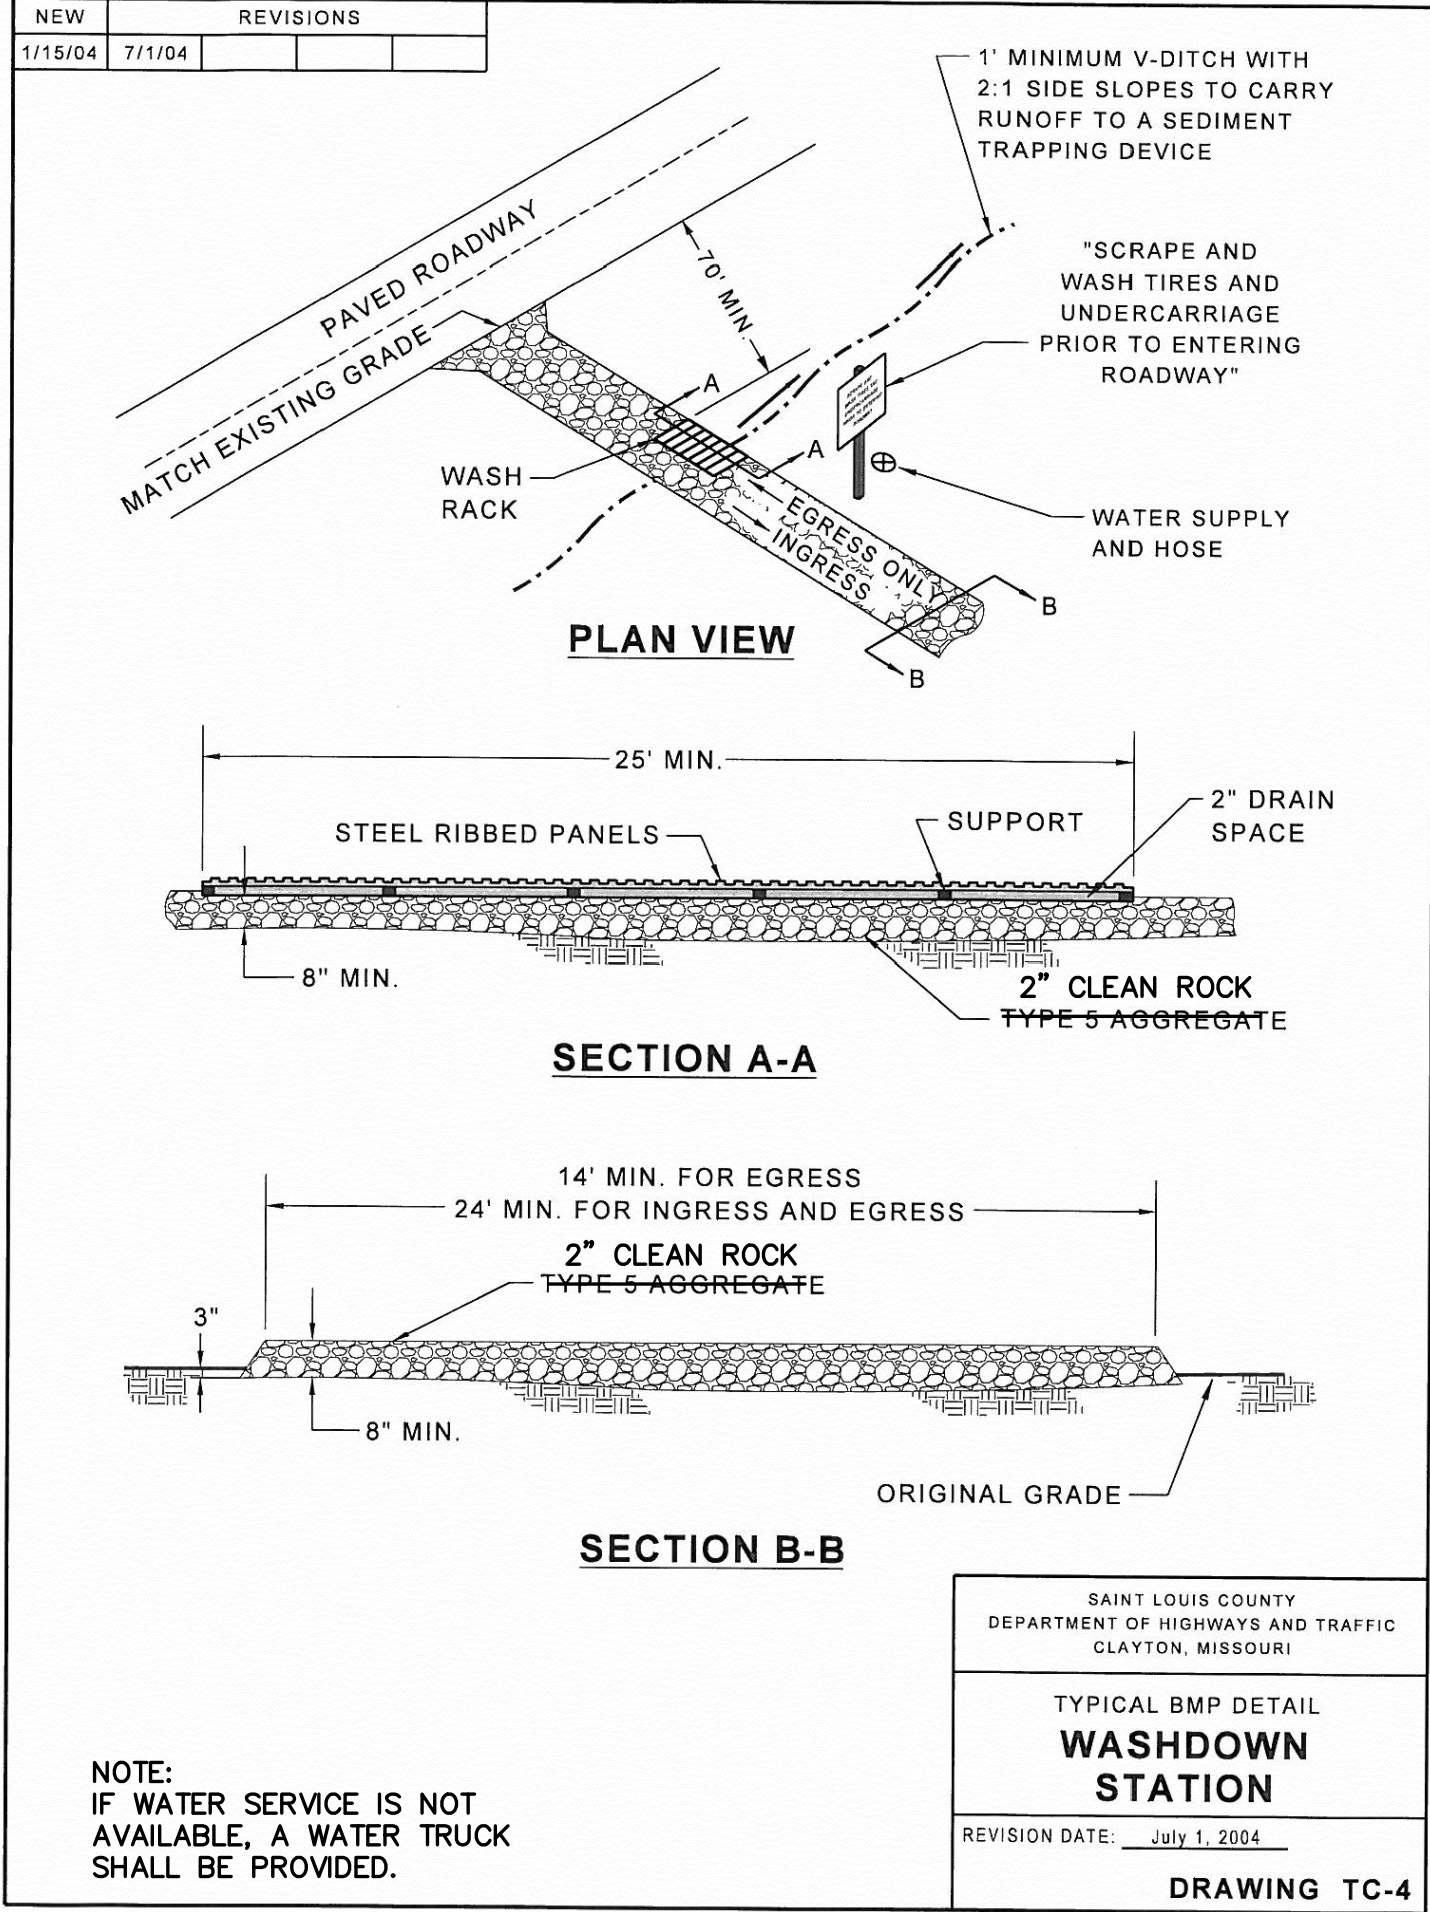


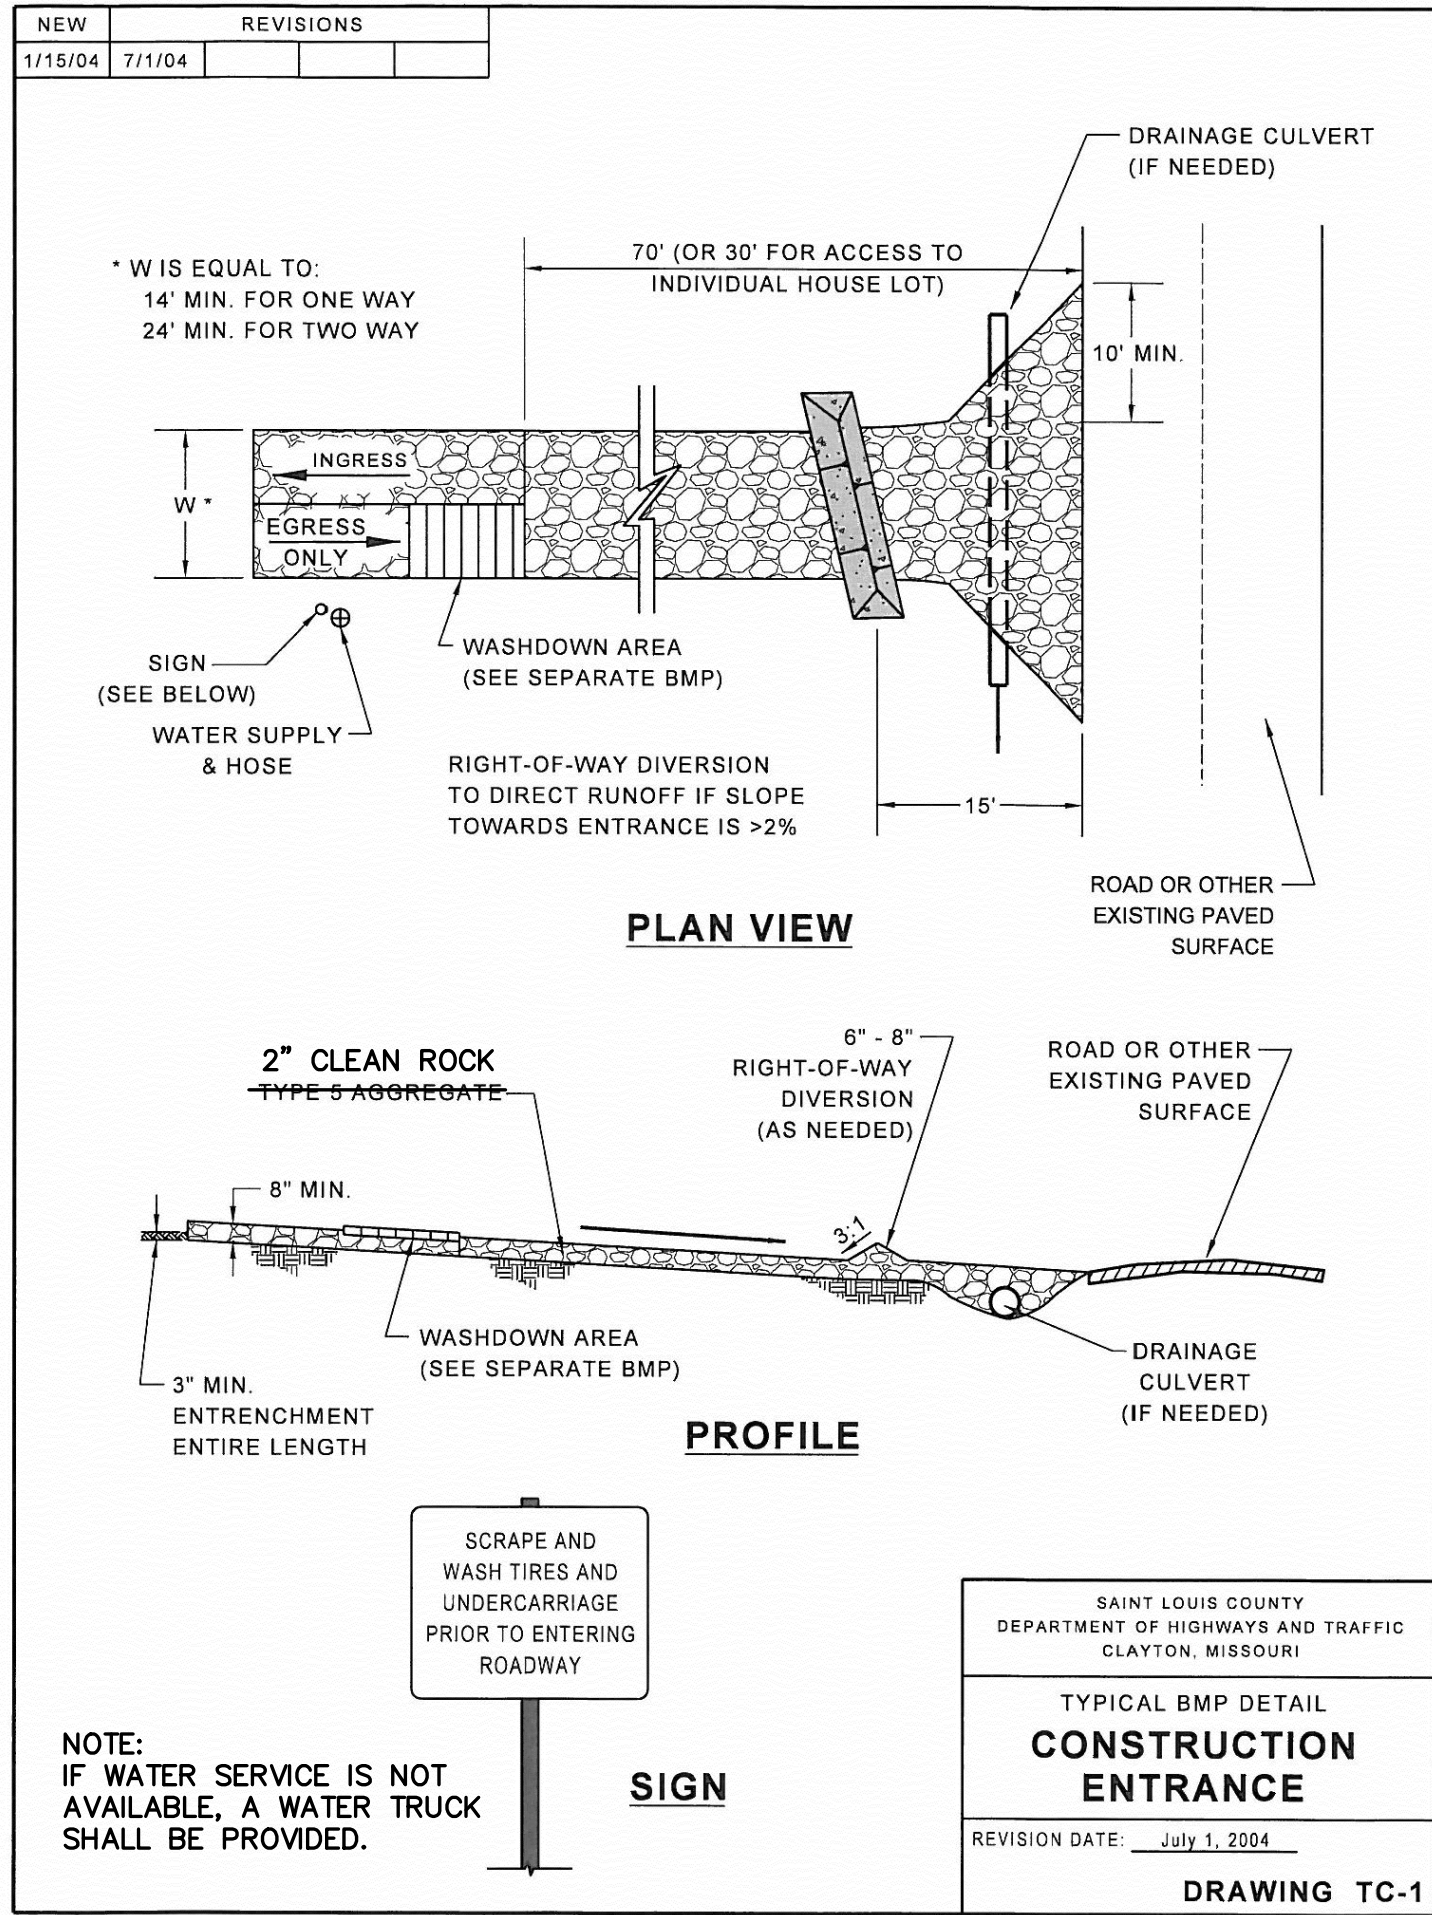

PROJECT TITLE

SHADY CREEK ADDITION

OFFALLON, MISSOURI

THE STERLING CO. ENGINEERS & SURVEYORS

5055 New Baumgartner Road
St. Louis, Missouri 63129
Ph 314-487-0440 Fax 314-487-8944
www.sterling-eng-survey.com
Corporate Certificate of Authority #001348

STATE OF MISSOURI

RODNEY ARNOLD

Professional Engineer

PE-2002016612

Date: 12/02/2020

RODNEY ARNOLD

LICENSE # PE-2002016612

Professional Engineer

Lombardo Homes of St. Louis, LLC

2299 Technology Drive, Suite 150
O'Fallon, Missouri 63368
Ph. (636) 265-2710
Fax (636) 695-3195
www.lombardohomesstlouis.com

EROSION CONTROL DETAILS

P+Z No. P+Z NO

City No.

Date: 12/02/2020

Job No. 14-12-405

Page No.

DTL-2

IMP