


Drawing name: V:\14-2405 Shady Creek Addition\Drawings\Improvements\2405 MP Details.dwg Plotted on: Dec 02, 2020 - 10:27am Plotted by: smolitor


ISSUE	DATE / REMARKS
1	5-22-2020 Initial Submittal
2	7-14-2020 City Comment Revisions
3	8-13-2020 City Comment Revisions
4	9-01-2020 City Comment Revisions
5	12-02-2020 City Approval

ROUND PIPE				HORIZONTAL ELLIPTICAL PIPE			
INSIDE DIAMETER OF PIPE (INCHES)	"W" PAYLINE WIDTH OF TRENCH (INCHES)	"W" PAYLINE WIDTH OF TRENCH (FEET)	PAY-VOLUMES CU. FT. PER FT. CONCRETE ENGAGEMENT	INSIDE DIAMETER OF PIPE (INCHES)	"W" PAYLINE WIDTH OF TRENCH (INCHES)	"W" PAYLINE WIDTH OF TRENCH (FEET)	PAY-VOLUMES CU. FT. PER FT. CONCRETE ENGAGEMENT
4	30	2.50	3.28				
6	30	2.50	3.59				
8	30	2.50	3.87				
10	30	2.50	4.09				
12	30	2.50	4.25				
15	36	3.00	5.55				
18	36	3.00	5.77	14 x 23	41	3.42	5.94
21	39	3.25	6.61				
24	42	3.50	7.39	19 x 30	49	4.08	7.68
27	45	3.75	8.18	22 x 34	53	4.42	8.61
30	49	4.08	9.30	24 x 38	58	4.83	9.70
33	53	4.42	10.53	27 x 42	62	5.17	10.71
36	56	4.67	11.43	29 x 45	66	5.50	11.72
39	DISCONTINUED			32 x 49	71	5.92	13.14
42	63	5.25	13.38	34 x 53	75	6.25	14.05
48	70	5.83	15.67	38 x 60	83	6.92	16.18
54	77	6.42	18.15	43 x 68	92	7.67	18.81
60	84	7.00	20.73	48 x 76	101	8.42	21.59
66	91	7.58	23.45	53 x 83	109	9.08	24.35
72	98	8.17	26.37	58 x 91	118	9.83	27.45
78	105	8.75	29.39	63 x 98	126	10.50	30.50
84	112	9.33	32.57	68 x 106	135	11.25	33.91
90	119	9.92	35.90	72 x 113	143	11.92	36.99
96	126	10.50	39.37	77 x 121	152	12.67	40.69
102	133	11.08	42.99	82 x 128	160	13.33	44.45
108	140	11.67	46.75	87 x 136	168	14.00	47.79
114	147	12.25	50.66	92 x 143	176	14.67	51.70
120	154	12.83	54.72	97 x 151	185	15.42	56.01
126	161	13.42	58.92				
132	168	14.00	63.27	106 x 166	202	16.83	64.48
144	182	15.17	72.40	116 x 180	218	18.17	73.59


	Duckett Creek Sanitary District	OWN BY: BSM	APP BY: KLA	DETAIL NO.
	PAYLINE WIDTHS OF TRENCH AND PAY-QUANTITIES OF CONCRETE	CHK BY: MDOB	DATE: DEC. 2015	1

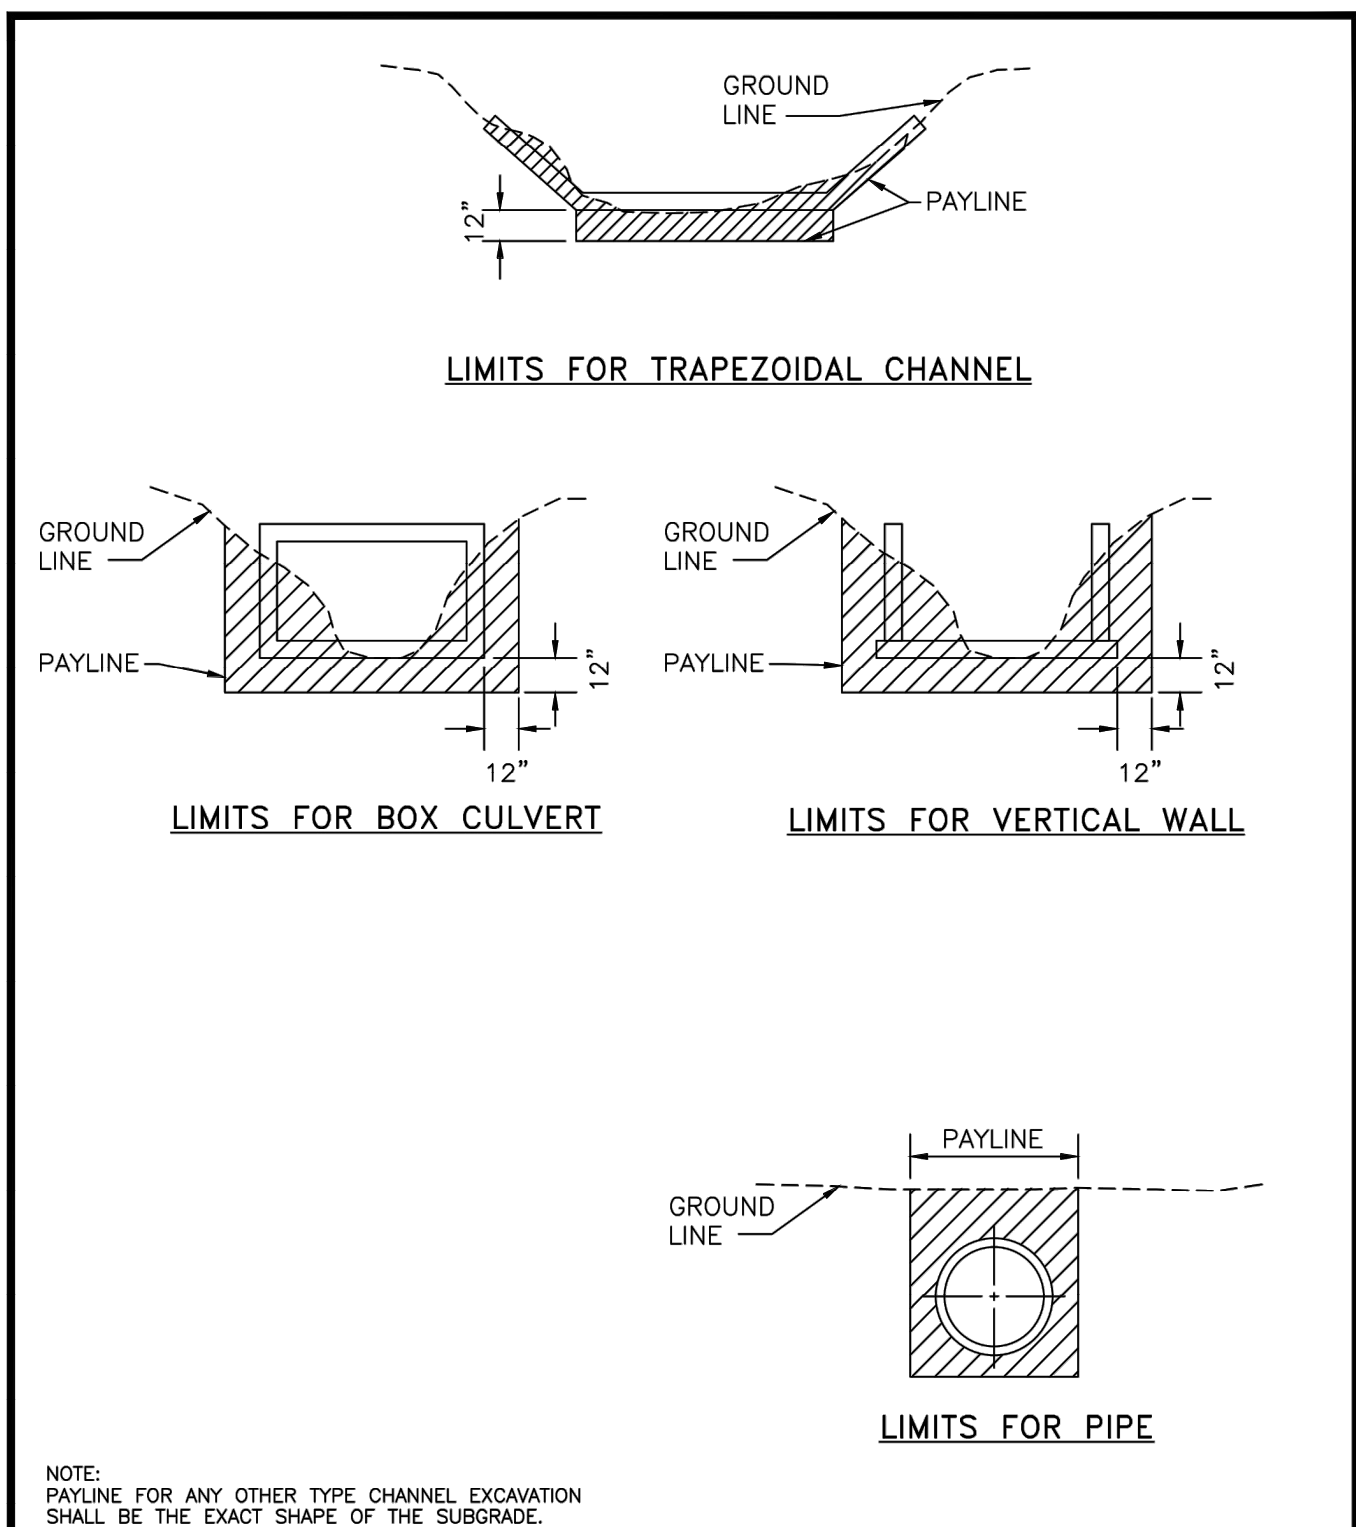


	Duckett Creek Sanitary District	OWN BY: BSM	APP BY: KLA	DETAIL NO.
	PAYLINE LIMITS FOR EXCAVATION	CHK BY: MDOB	DATE: DEC. 2015	2

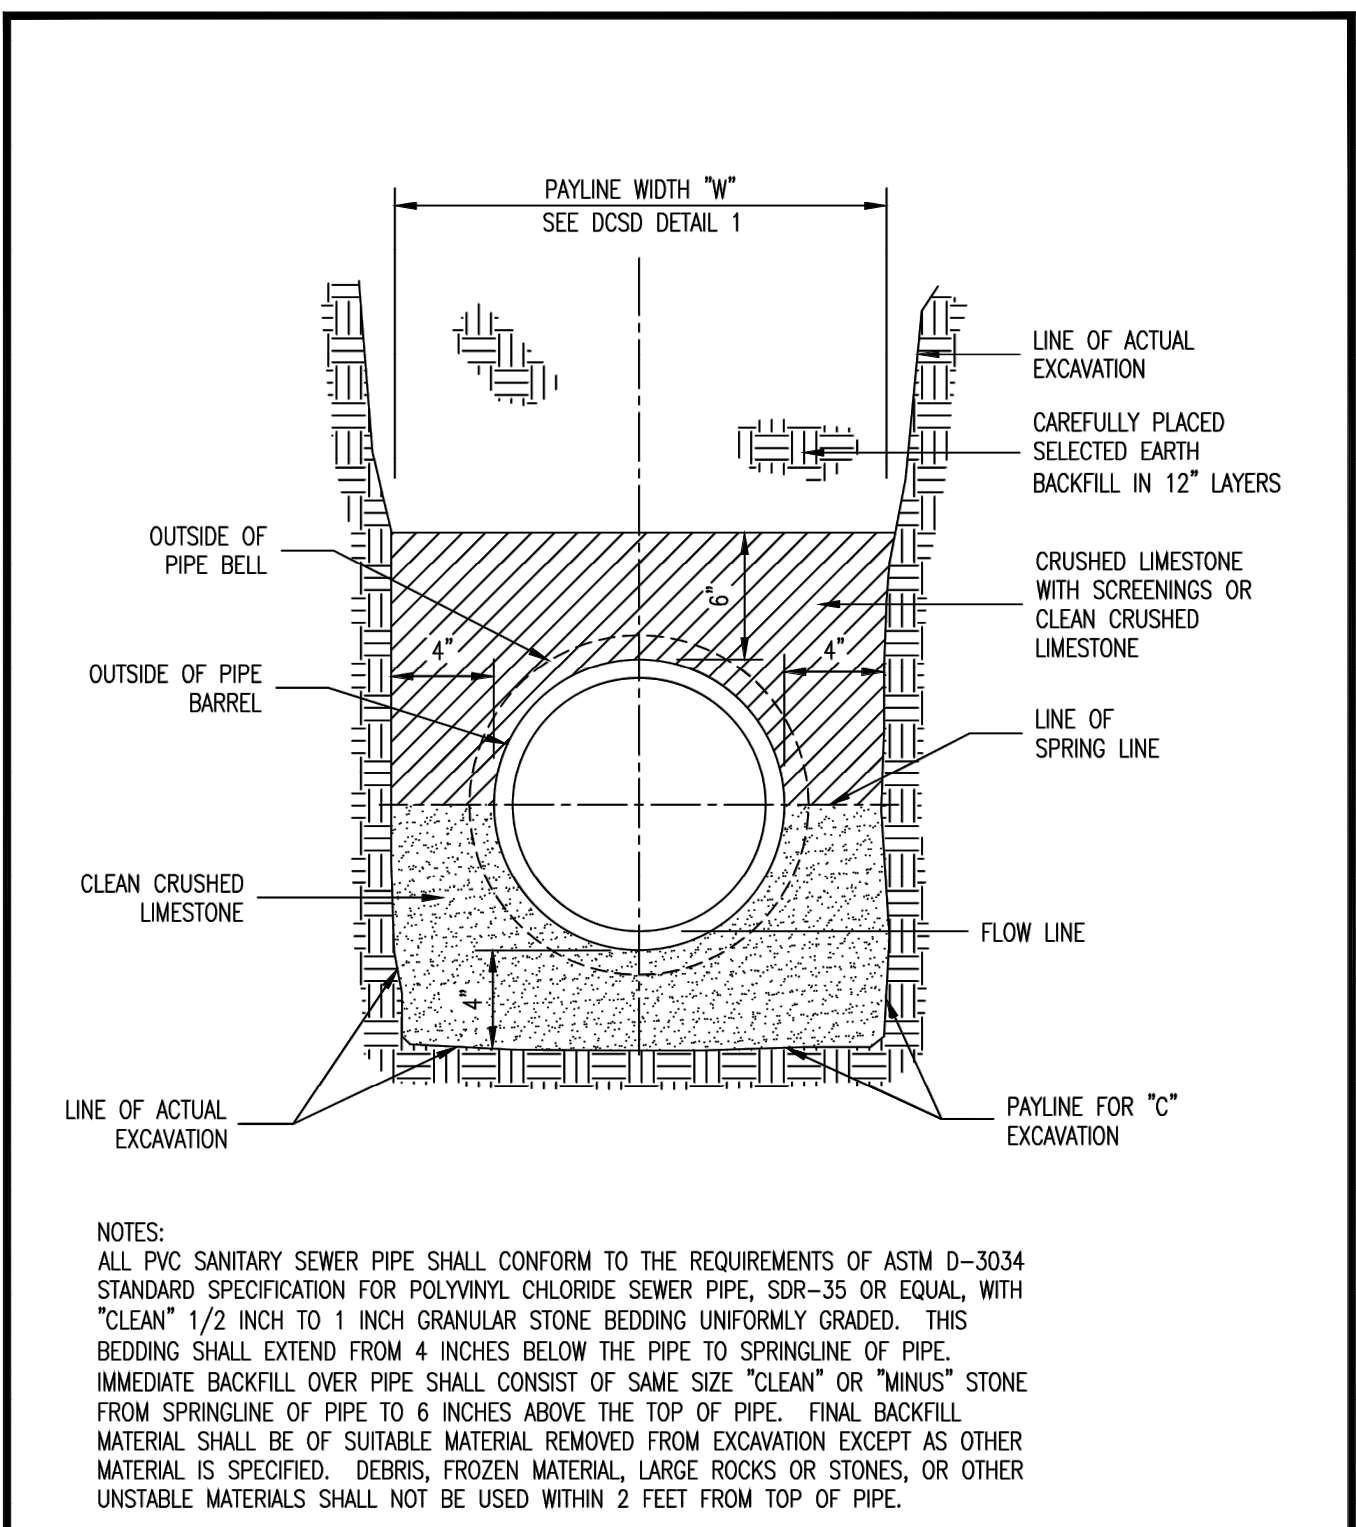


	Duckett Creek Sanitary District	OWN BY: BSM	APP BY: KA	DETAIL NO.
	PIPE BEDDING CLASS "C" (FOR ALL EXCEPT REINFORCED CONCRETE PIPE)	CHK BY: MDOB	DATE: JULY 2016	3

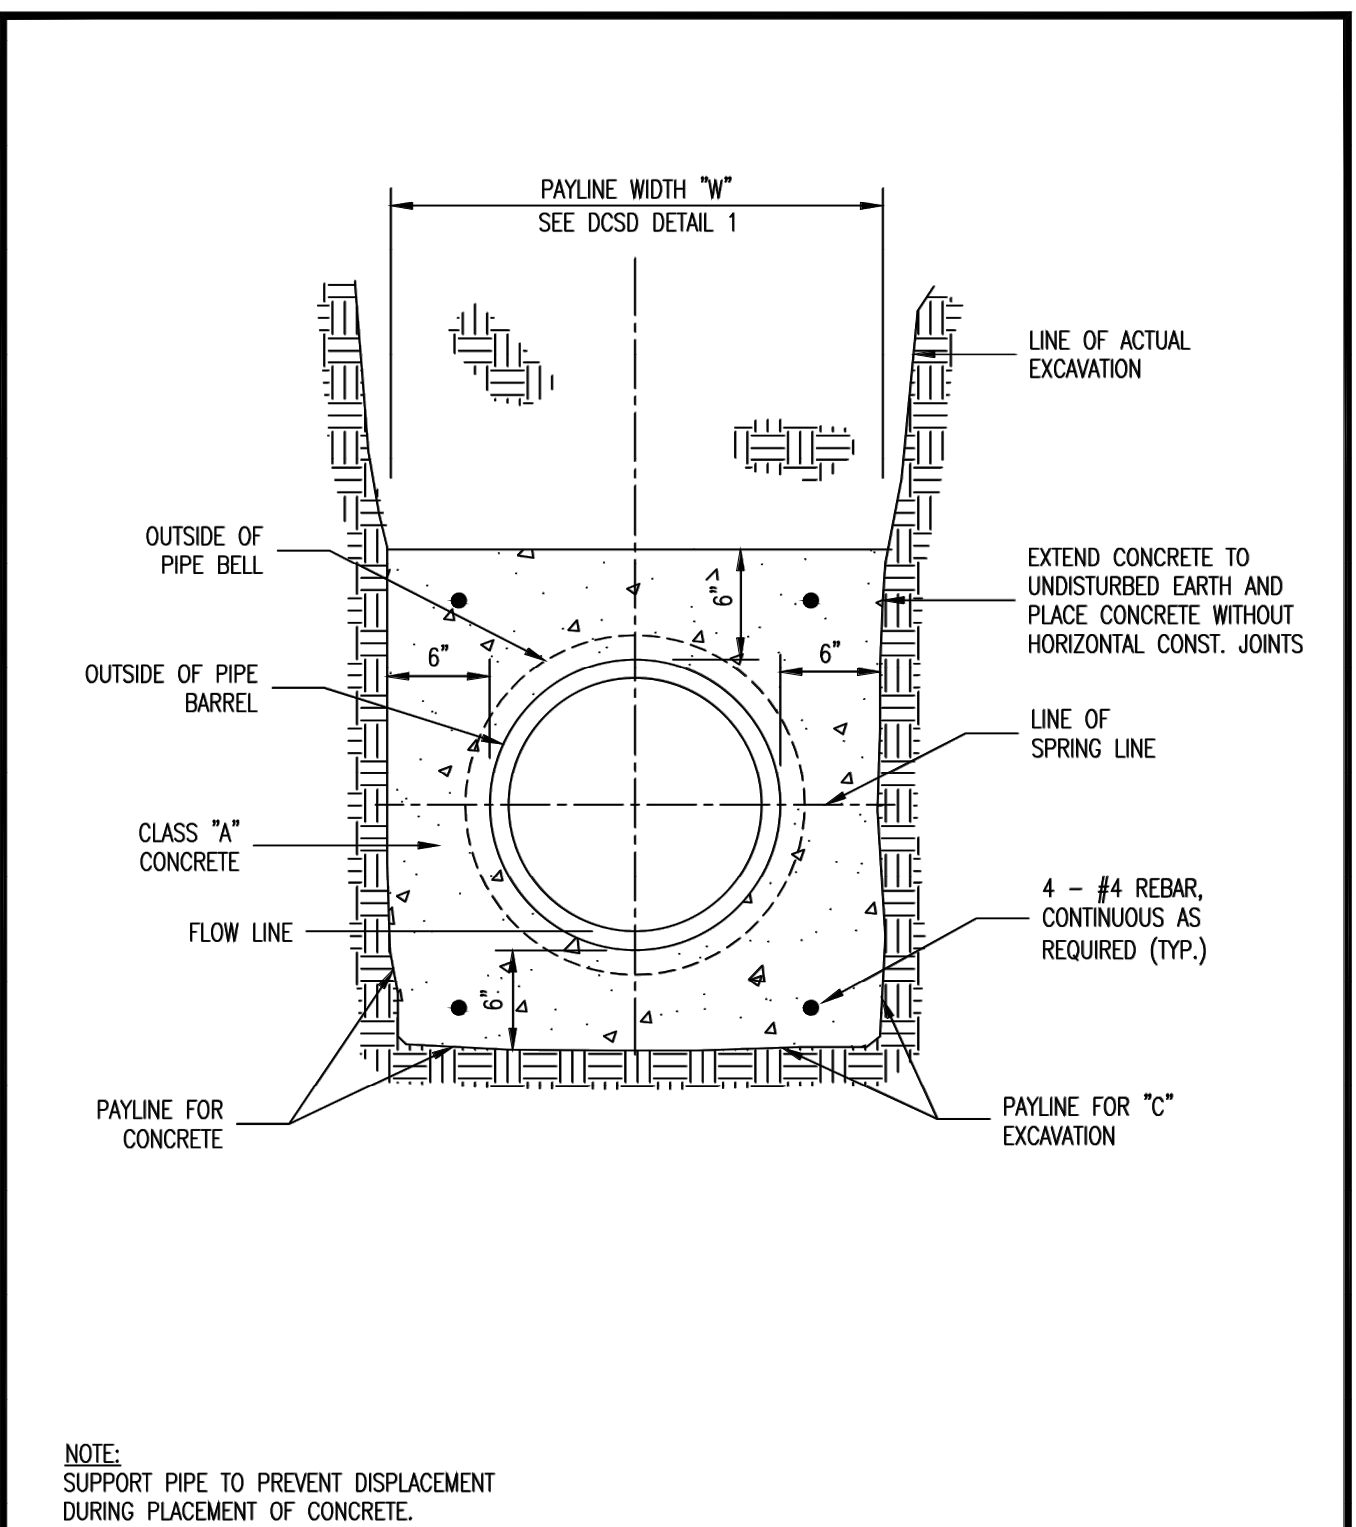


	Duckett Creek Sanitary District	OWN BY: BSM	APP BY: KA	DETAIL NO.
	TYPICAL CONCRETE ENCASUREMENT	CHK BY: MDOB	DATE: DEC. 2015	4

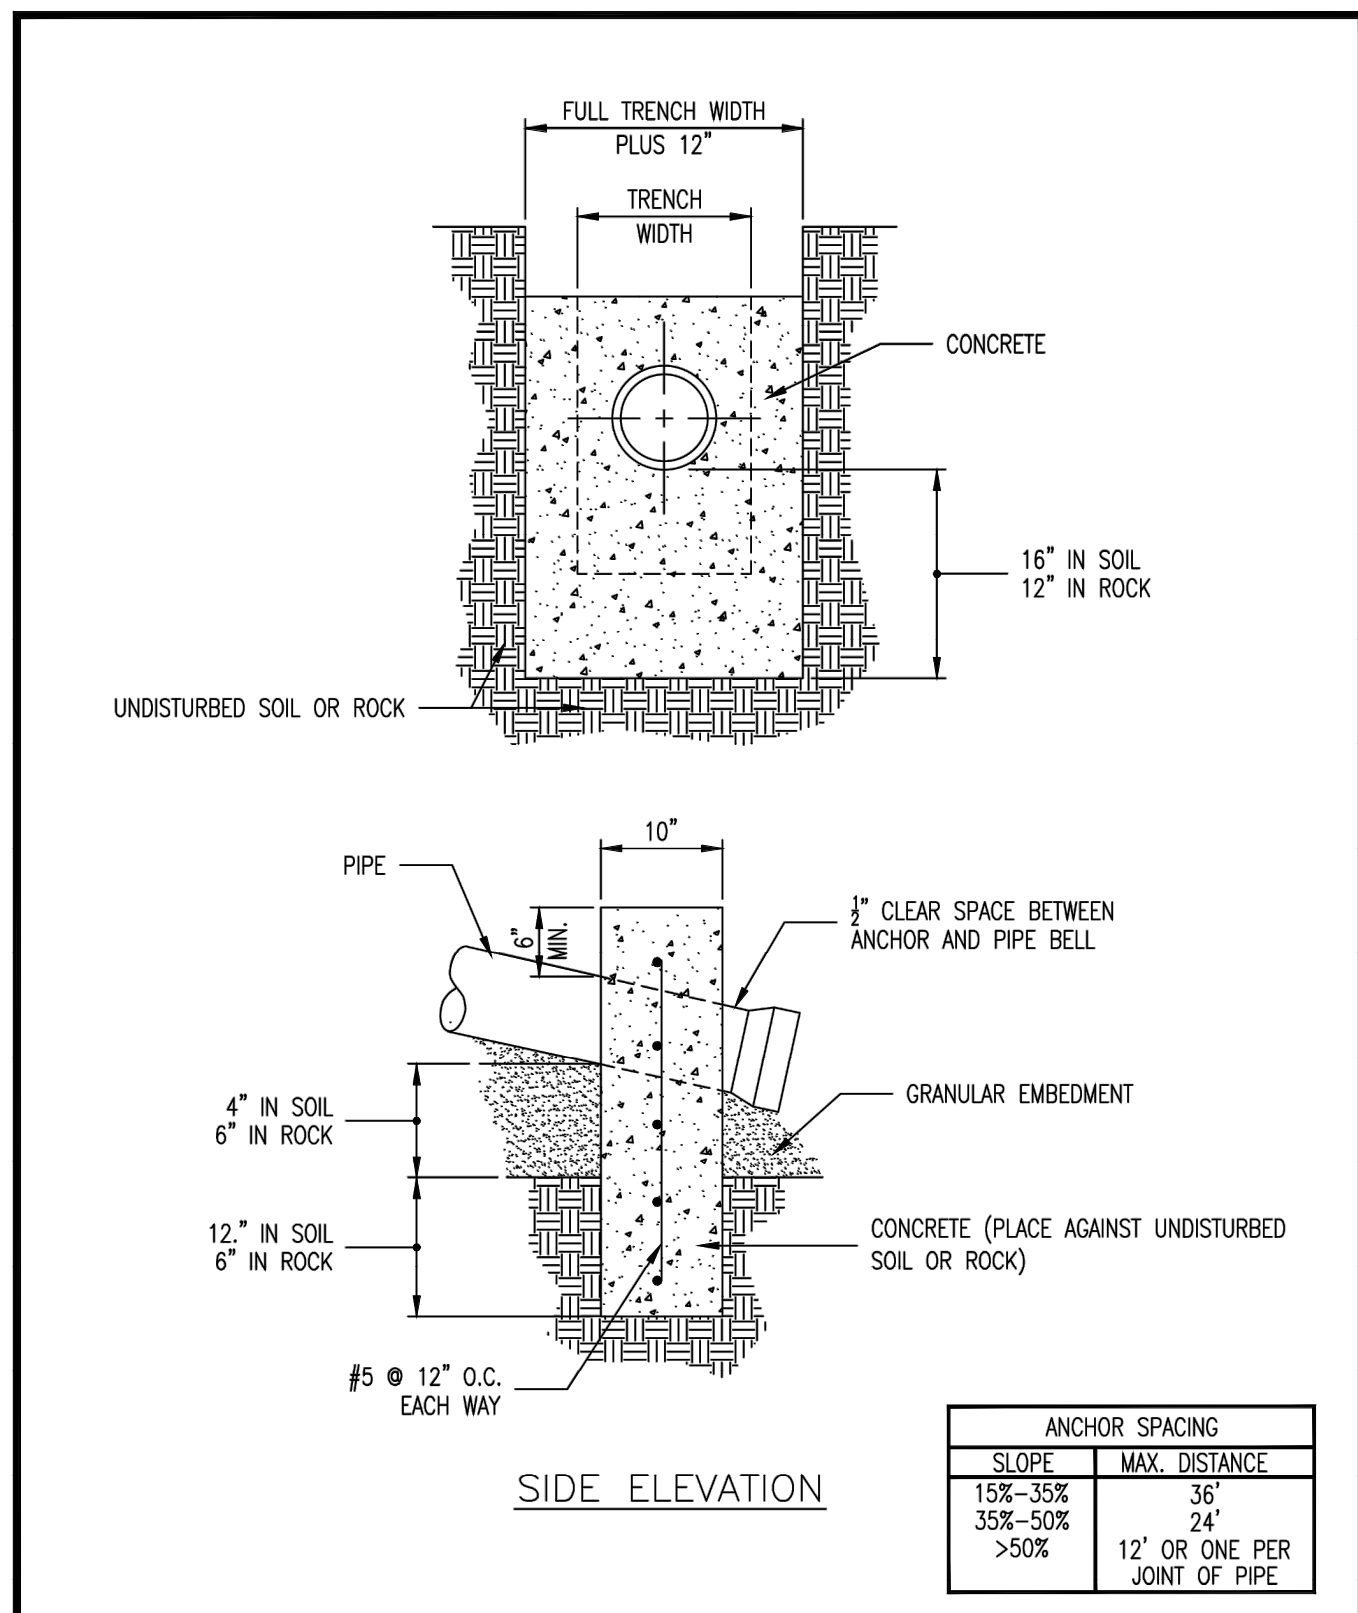


	Duckett Creek Sanitary District	OWN BY: MSM	APP BY: KA	DETAIL NO.
	CONCRETE ANTI-SLIP COLLAR FOR PVC PIPE ON PIPE SLOPES FROM 15% TO 50%	CHK BY: MDOB	DATE: DEC. 2015	5

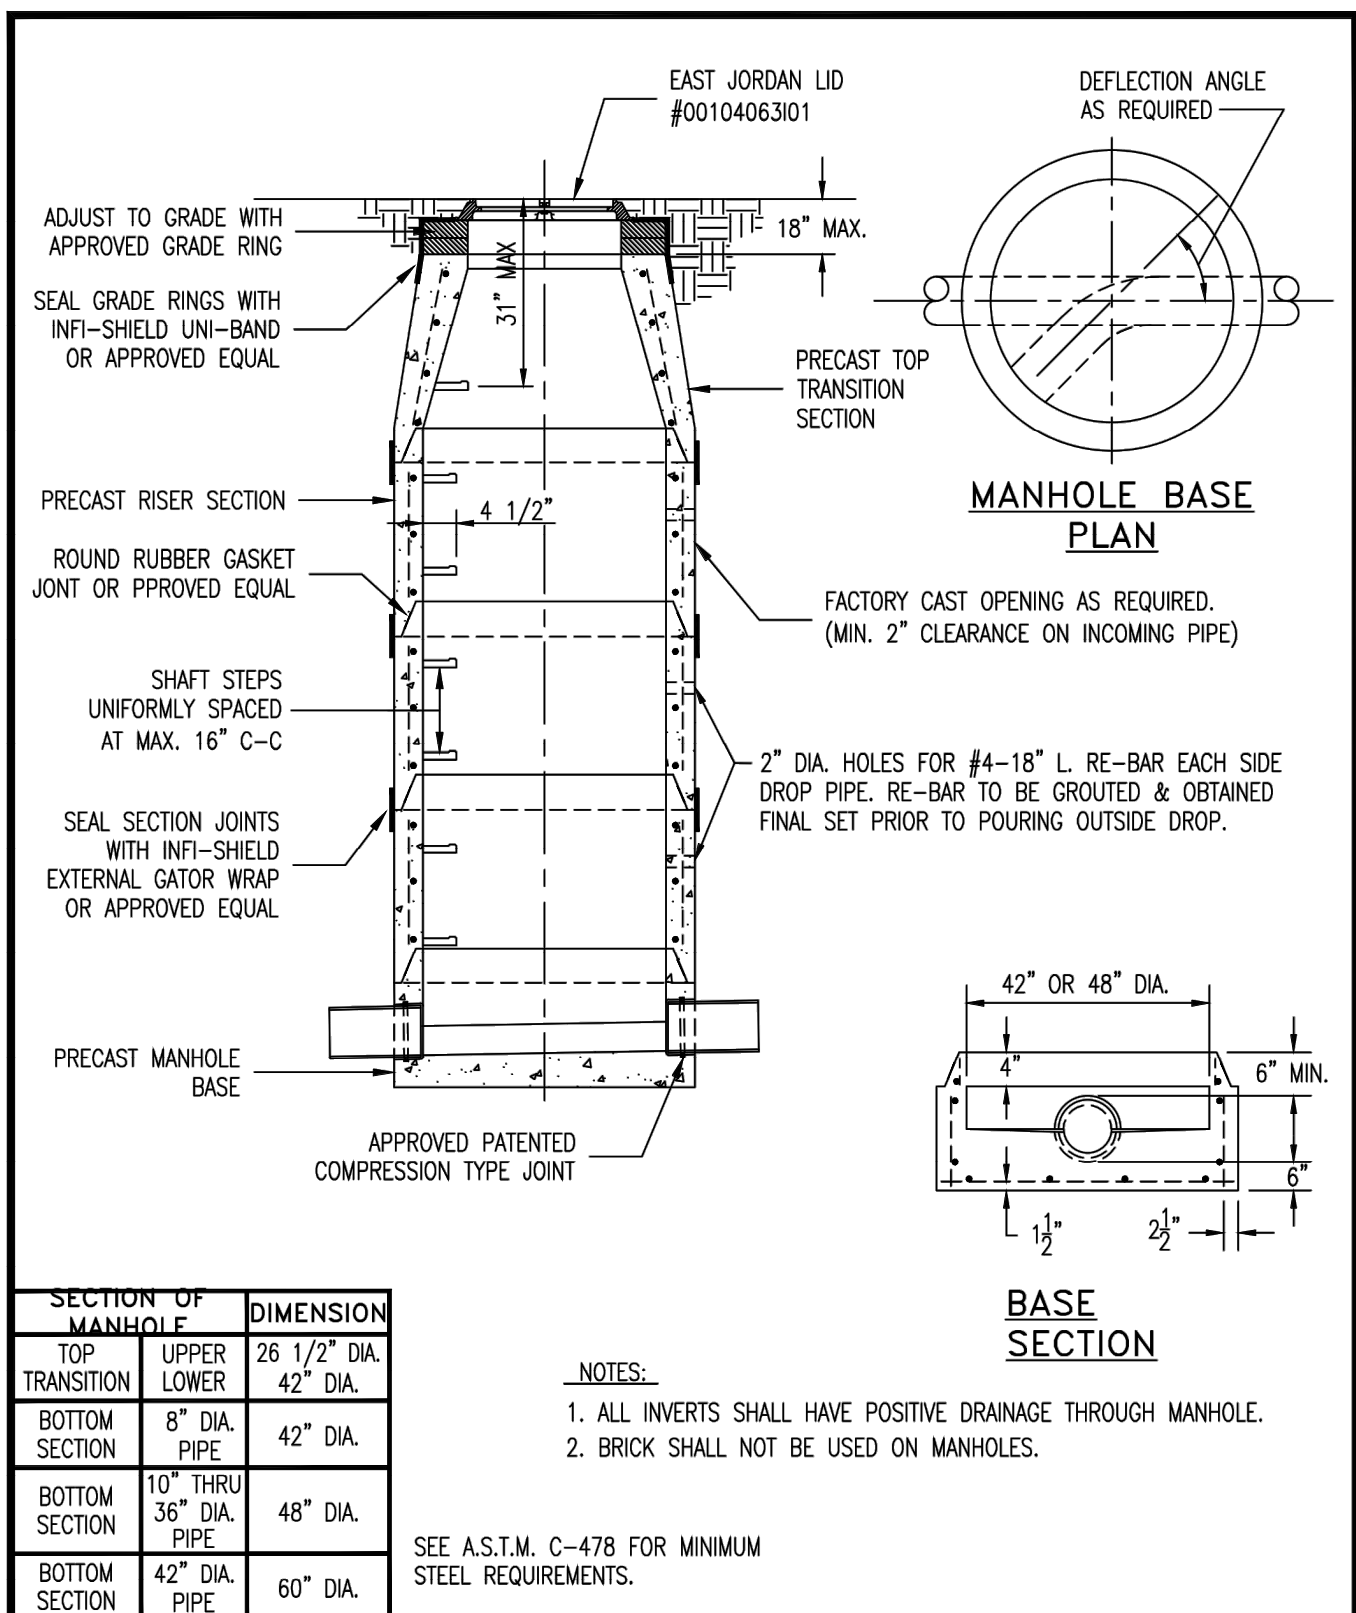

	Duckett Creek Sanitary District	OWN BY: MSM	APP BY: KLA	DETAIL NO.
	PRECAST CONCRETE MANHOLE FOR SEWERS 8" THROUGH 18" IN FLOODWAY AREAS	CHK BY: MDOB	DATE: DEC. 2015	6

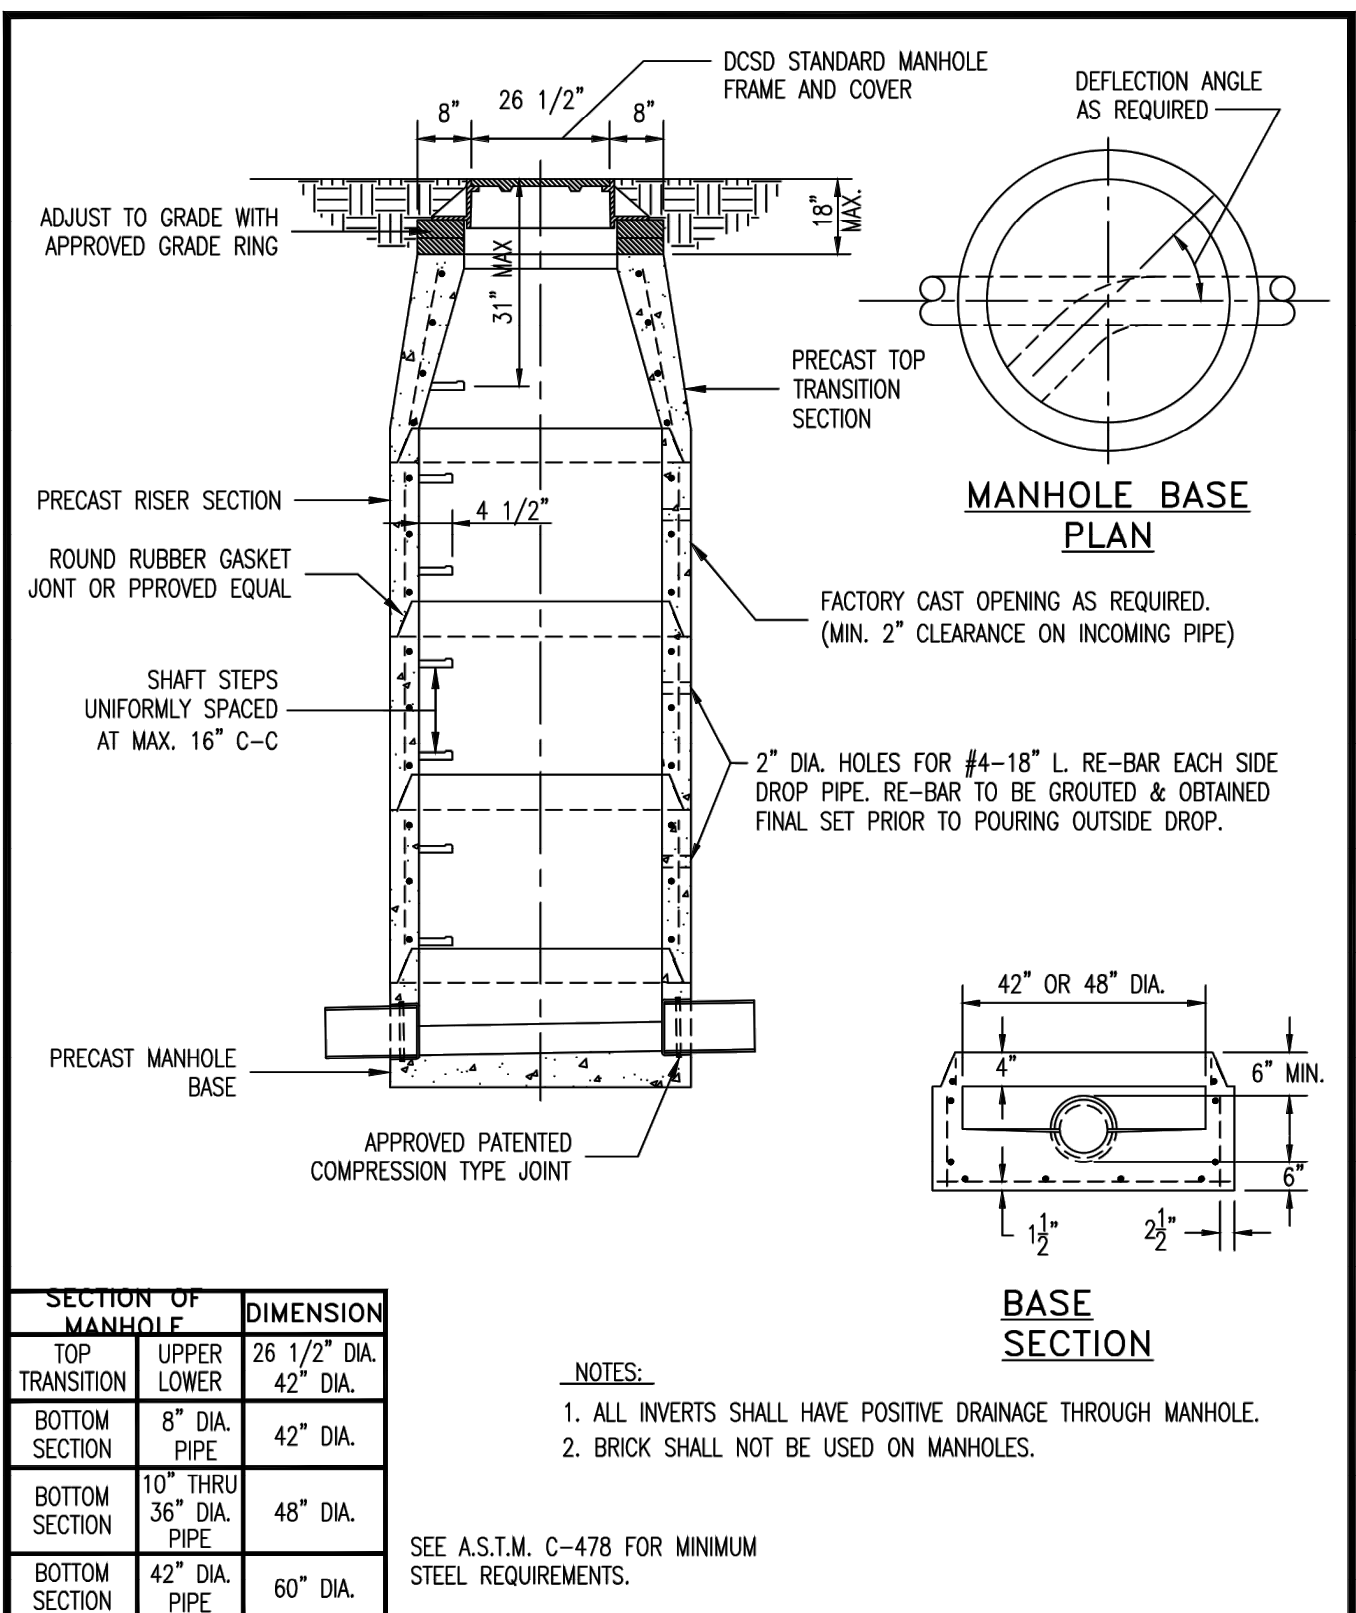

	Duckett Creek Sanitary District	OWN BY: BSM	APP BY: KLA	DETAIL NO.
	PRECAST CONCRETE MANHOLE FOR SEWERS 8" THROUGH 18" BSM	CHK BY: MDOB	DATE: DEC. 2015	7

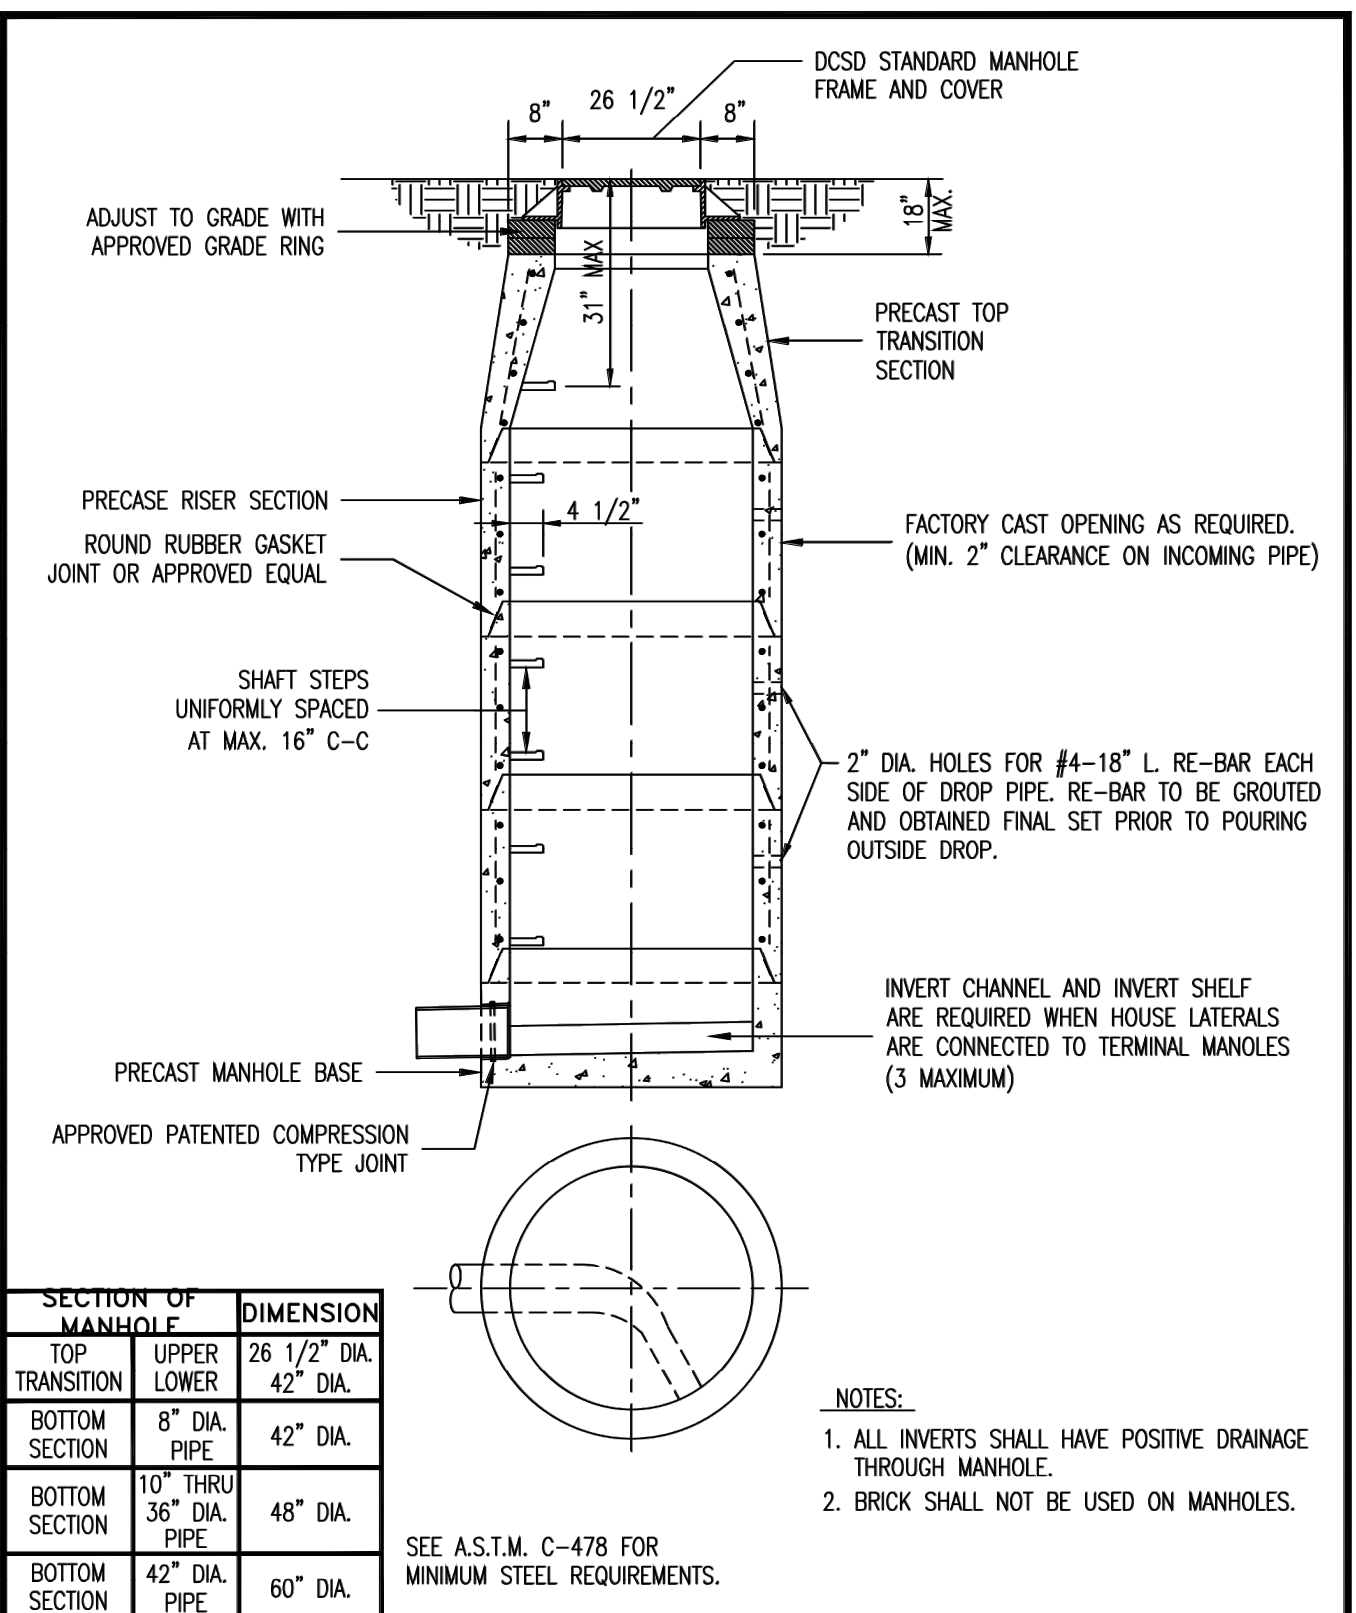

	Duckett Creek Sanitary District	OWN BY: BSM	APP BY: KLA	DETAIL NO.
	TERMINAL MANHOLE FOR SEWERS 8" THROUGH 18"	CHK BY: MDOB	DATE: DEC. 2015	8

PROJECT TITLE
**SHADY CREEK
ADDITION**

THE **STERLING** CO.
ENGINEERS & SURVEYORS
5055 New Baumgartner Road
St. Louis, Missouri 63129
Ph 314-487-0440 Fax 314-487-8944
www.sterling-eng-sr.com
Corporate Certificate of Authority #001348



Date: 12/02/2020
RODNEY ARNOLD
LICENSE # PE-2002016612
Professional Engineer

Lombardo Homes of St. Louis, LLC
2299 Technology Drive, Suite 150
O'Fallon, Missouri 63368
Ph (636) 265-2710
Fax (636) 695-3195
www.lombardohomesstlouis.com

SANITARY SEWER DETAILS

P+Z No. P&Z NO
City No.
Date: 12/02/2020
Job No. 14-12-405
Page No.

DTL-3

IMP