



10 DETECTABLE WARNING DETAIL FOR HANDICAP RAMPS
SCALE: N.T.S. REF. DWG. C5.0

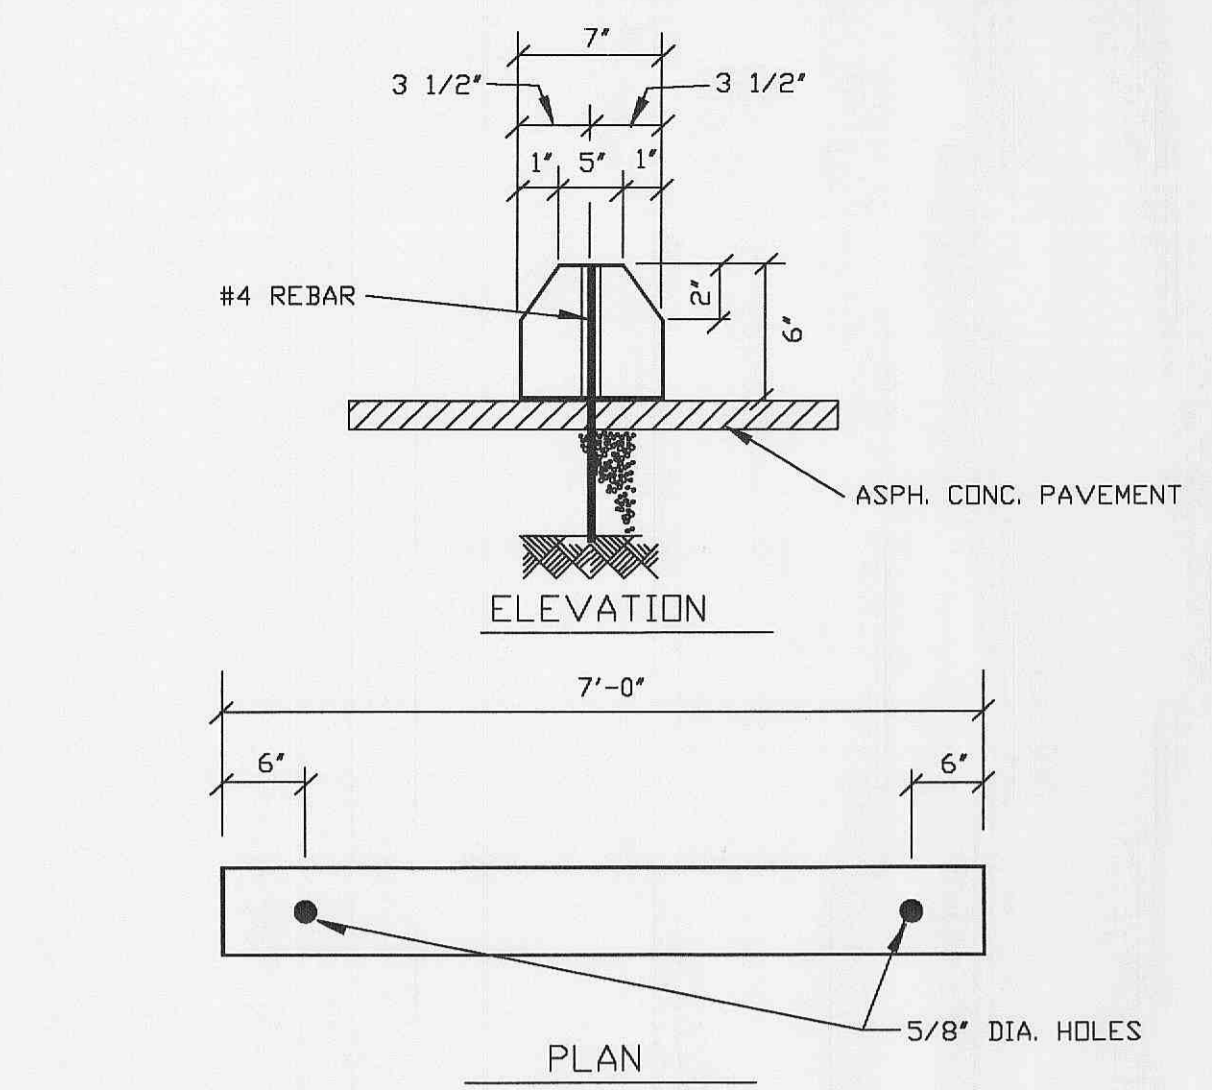


NOTE: SIMILAR SHAPE MAY BE USED UPON APPROVAL OF ENGINEER.
NOTE: HOLD IN PLACE WITH 18" LONG #4 REBARS PLACED IN THE HOLES AT EACH END AND DRIVEN FLUSH WITH THE TOP.


9 PRECAST CONC. WHEELSTOP DETAIL
SCALE: N.T.S. REF. DWG. C5.0

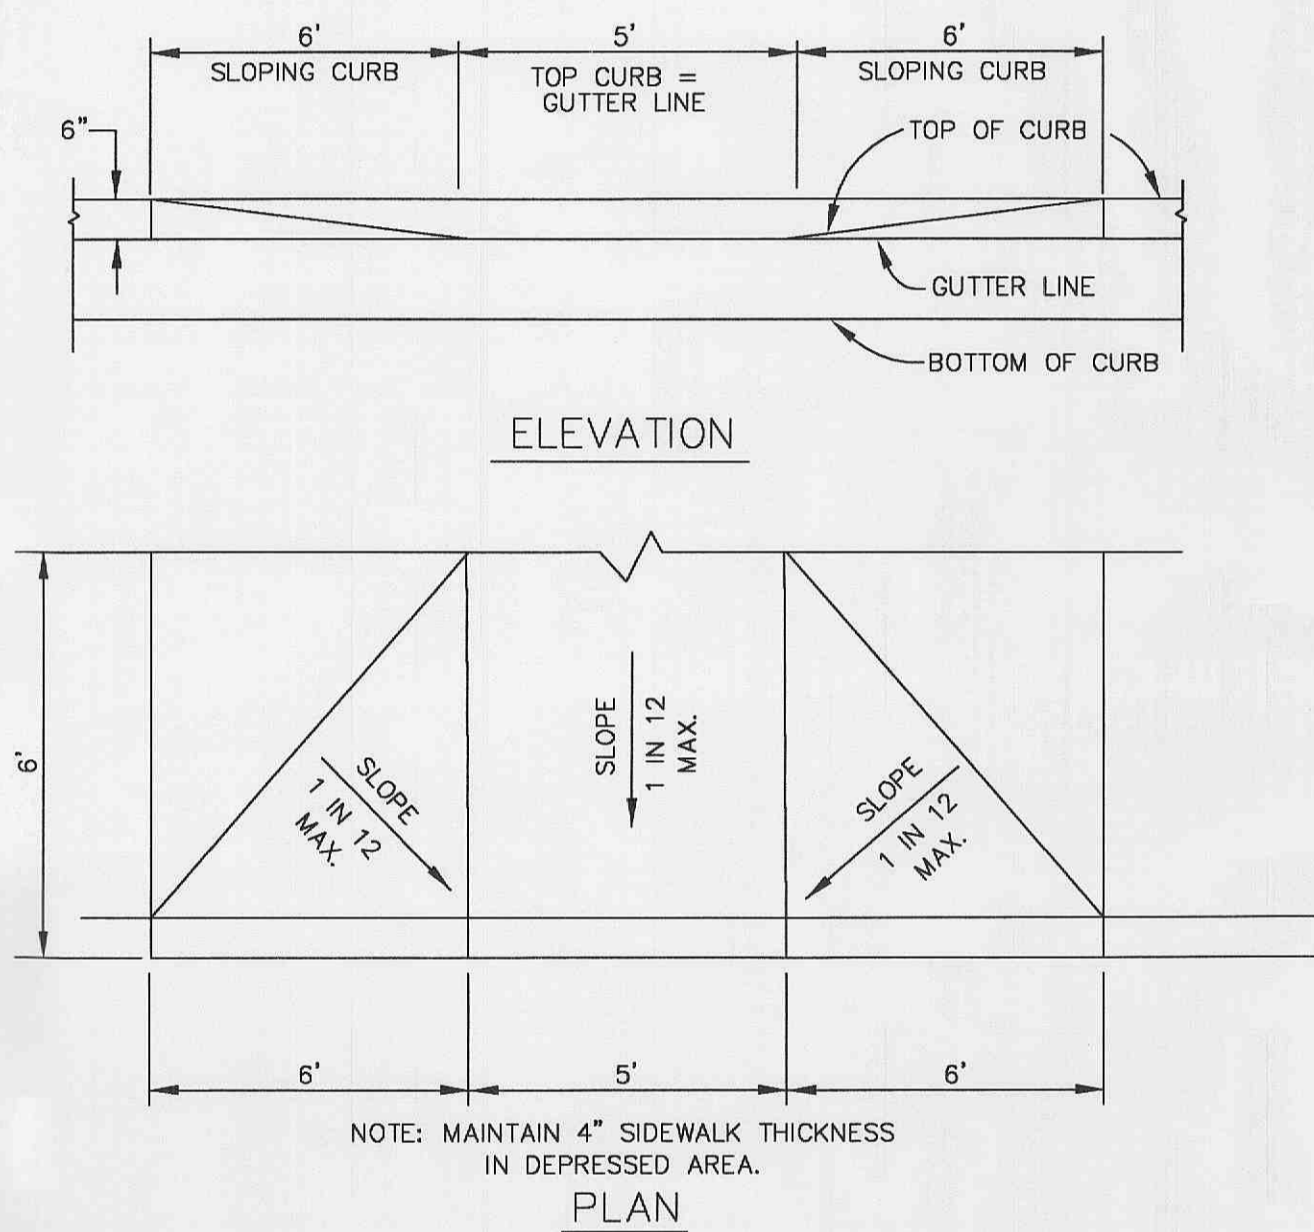


8 HANDICAP RAMP DETAIL (TYPE 2)
SCALE: N.T.S. REF. DWG. C5.0

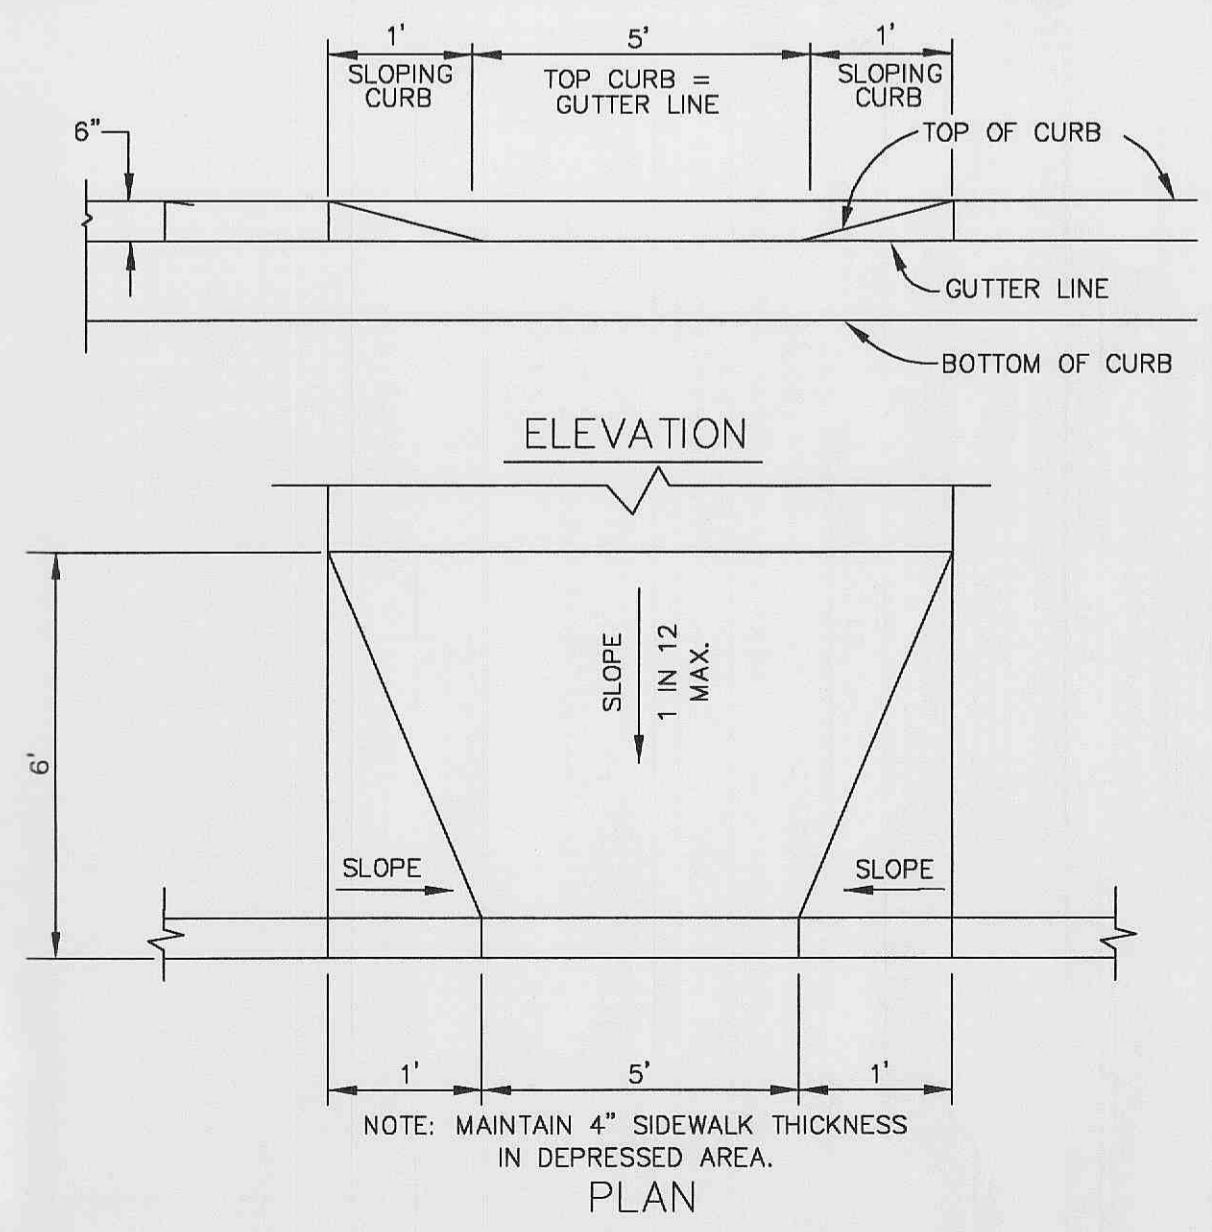


7 HANDICAP RAMP DETAIL (TYPE 1)
SCALE: N.T.S. REF. DWG. C5.0

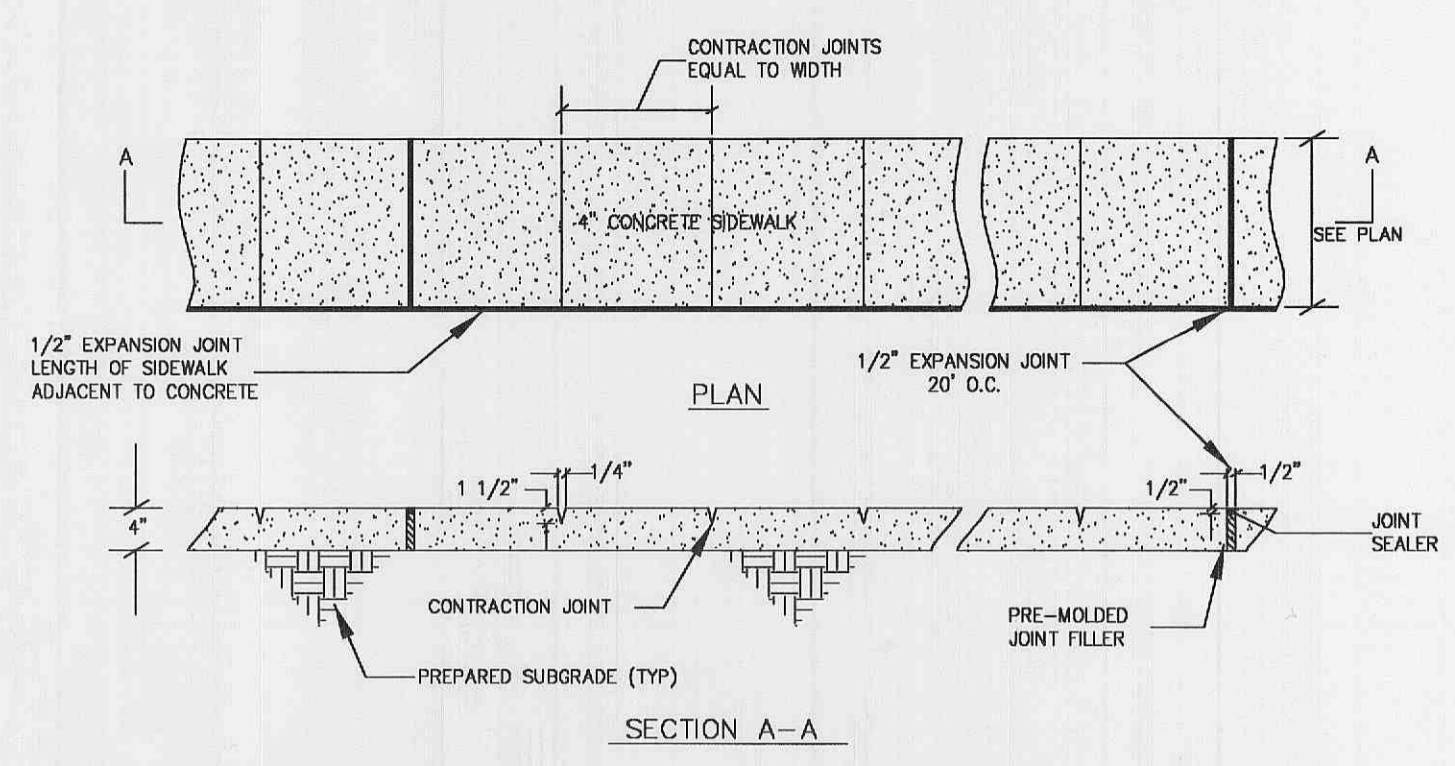


6 SIDEWALK DETAIL
SCALE: N.T.S. REF. DWG. C5.0

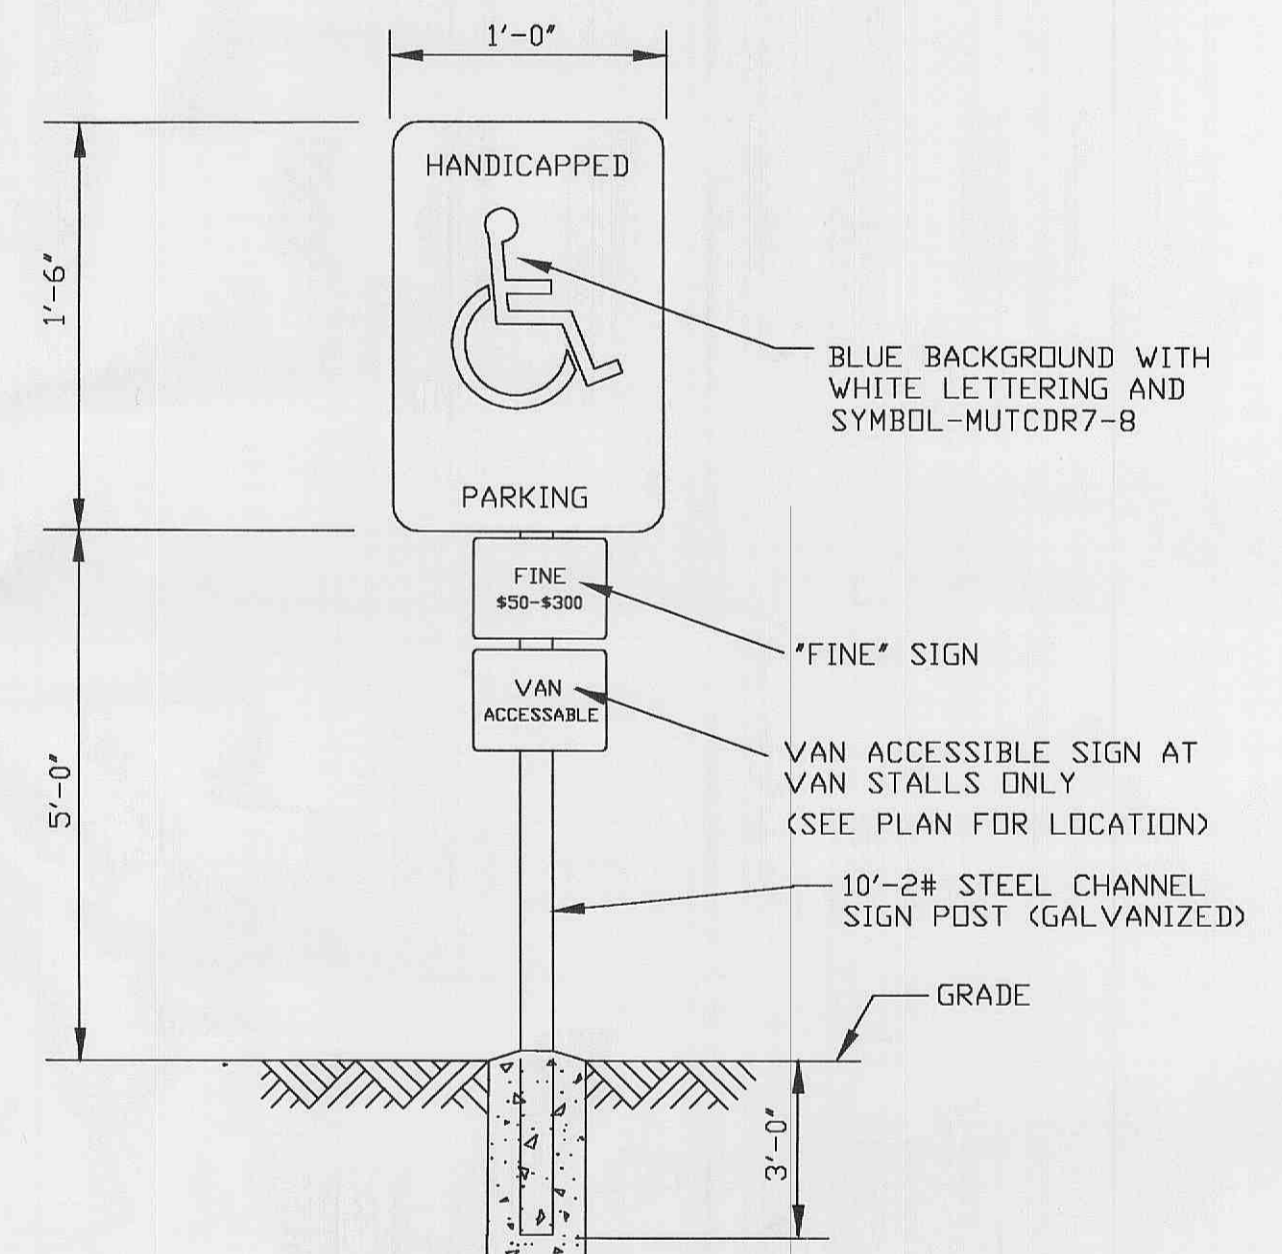


5 HANDICAP SIGN DETAIL
SCALE: N.T.S. REF. DWG. C5.0

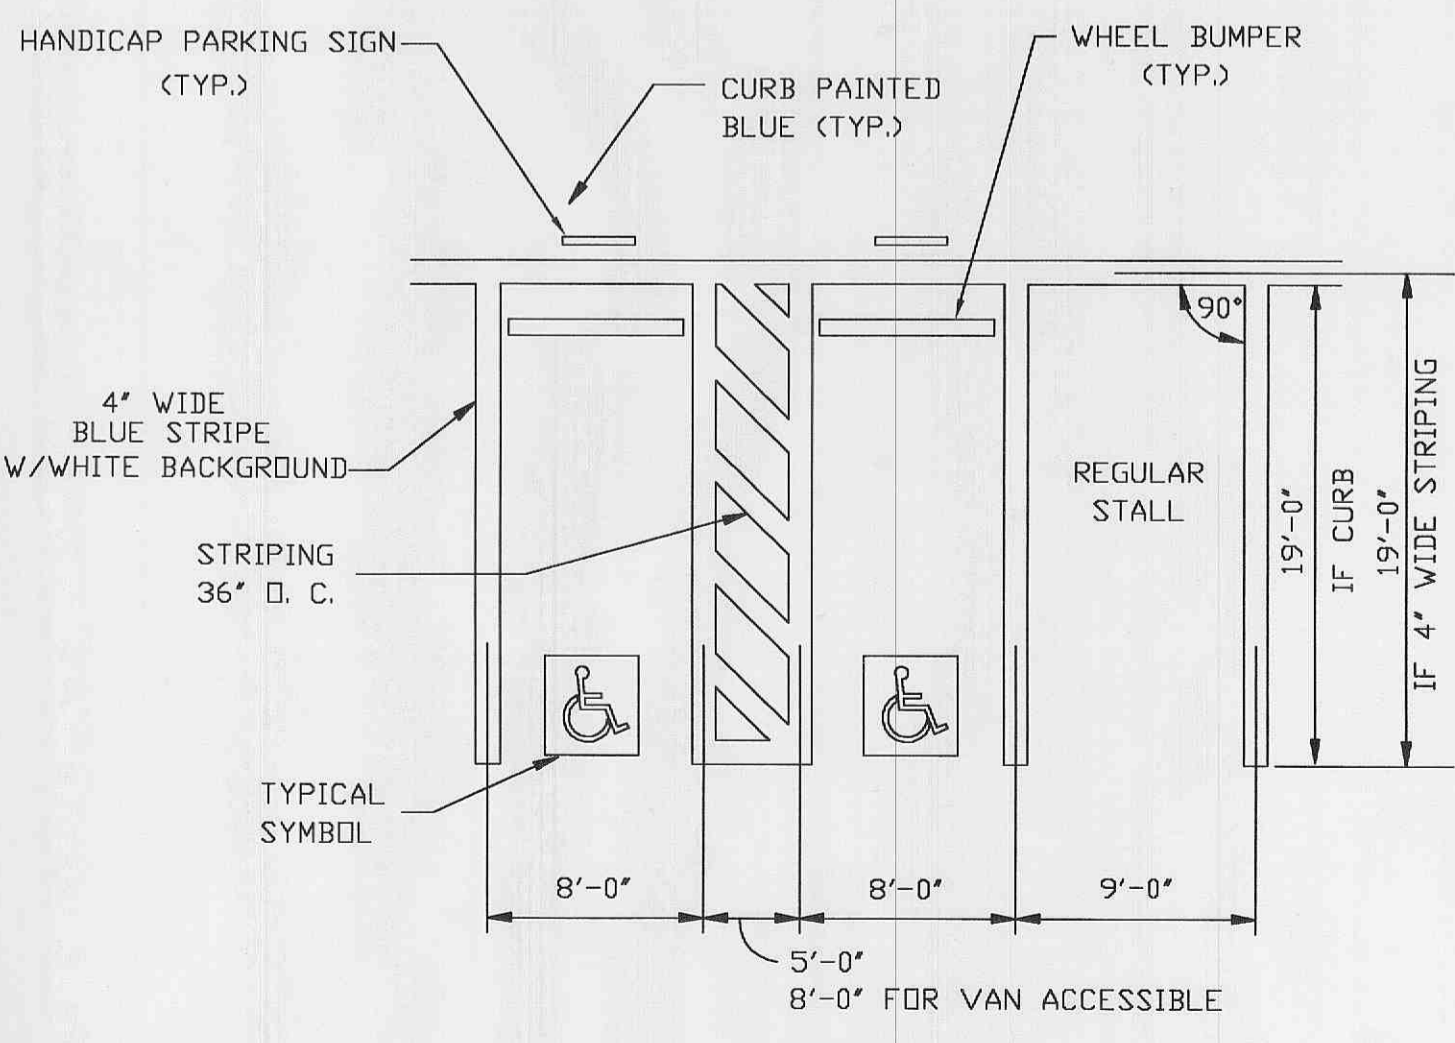


4 PARKING STALL STRIPING DETAIL
SCALE: N.T.S. REF. DWG. C5.0

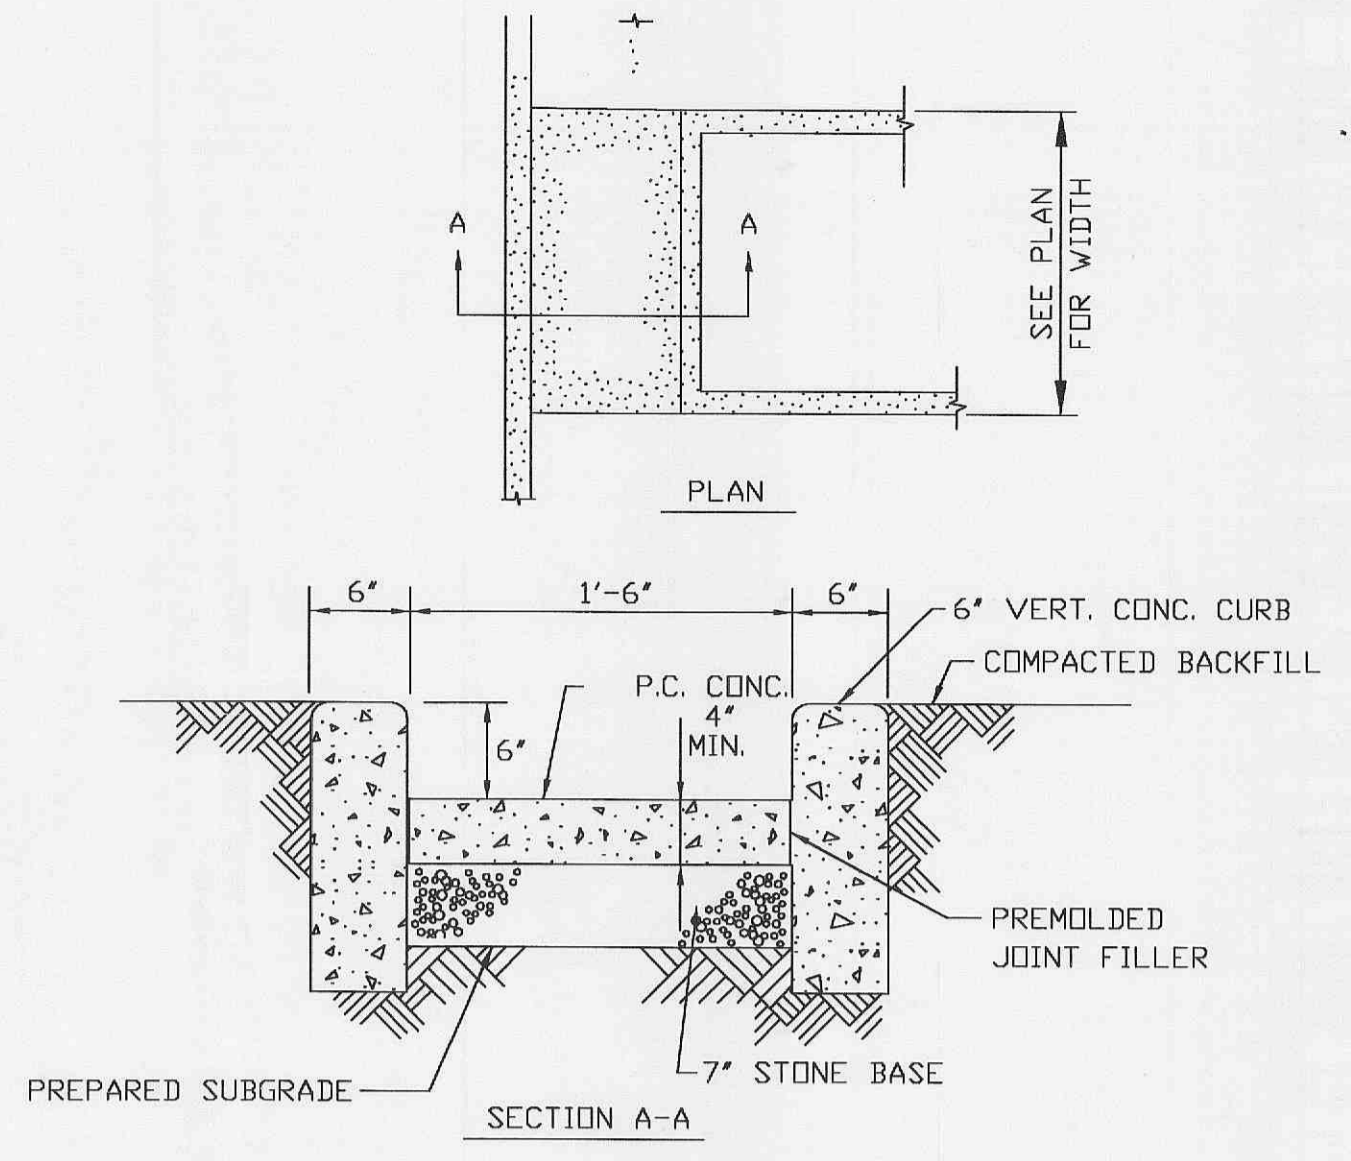

3 CURB CUT DETAIL
SCALE: N.T.S. REF. DWG. C5.0

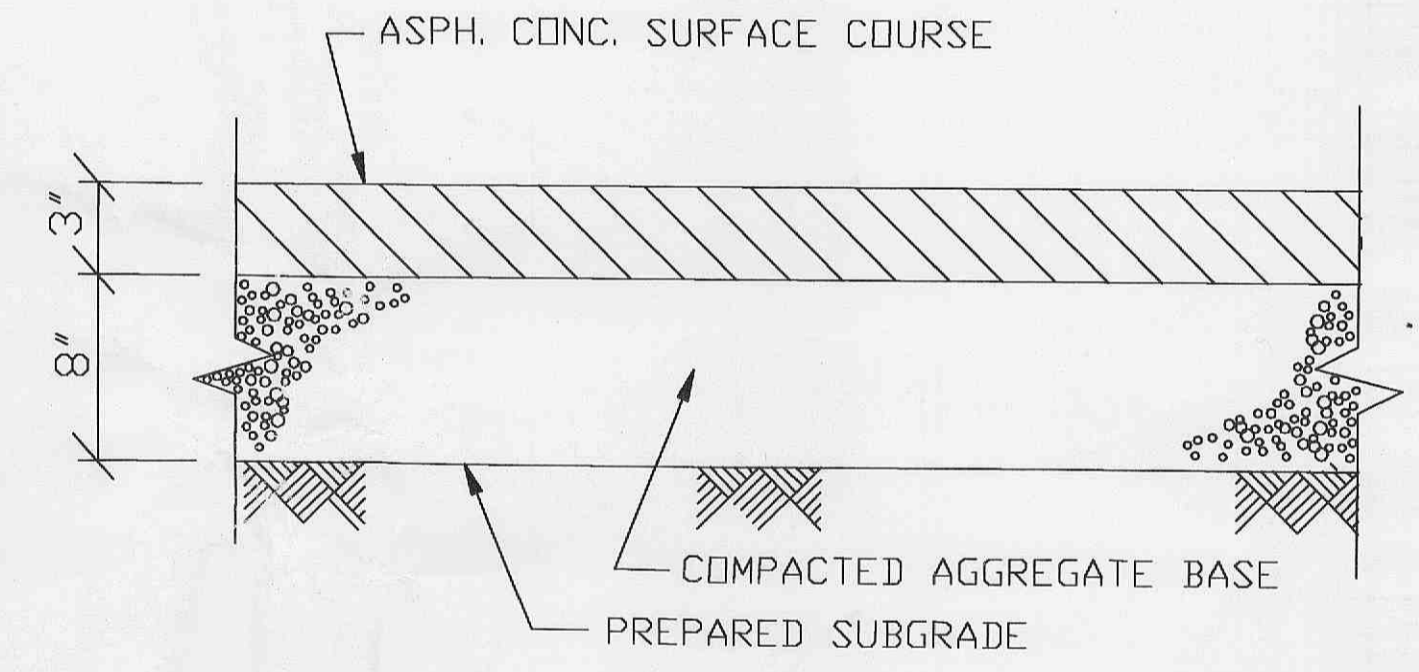

2 ASPHALT PAVEMENT DETAIL
SCALE: N.T.S. REF. DWG. C5.0

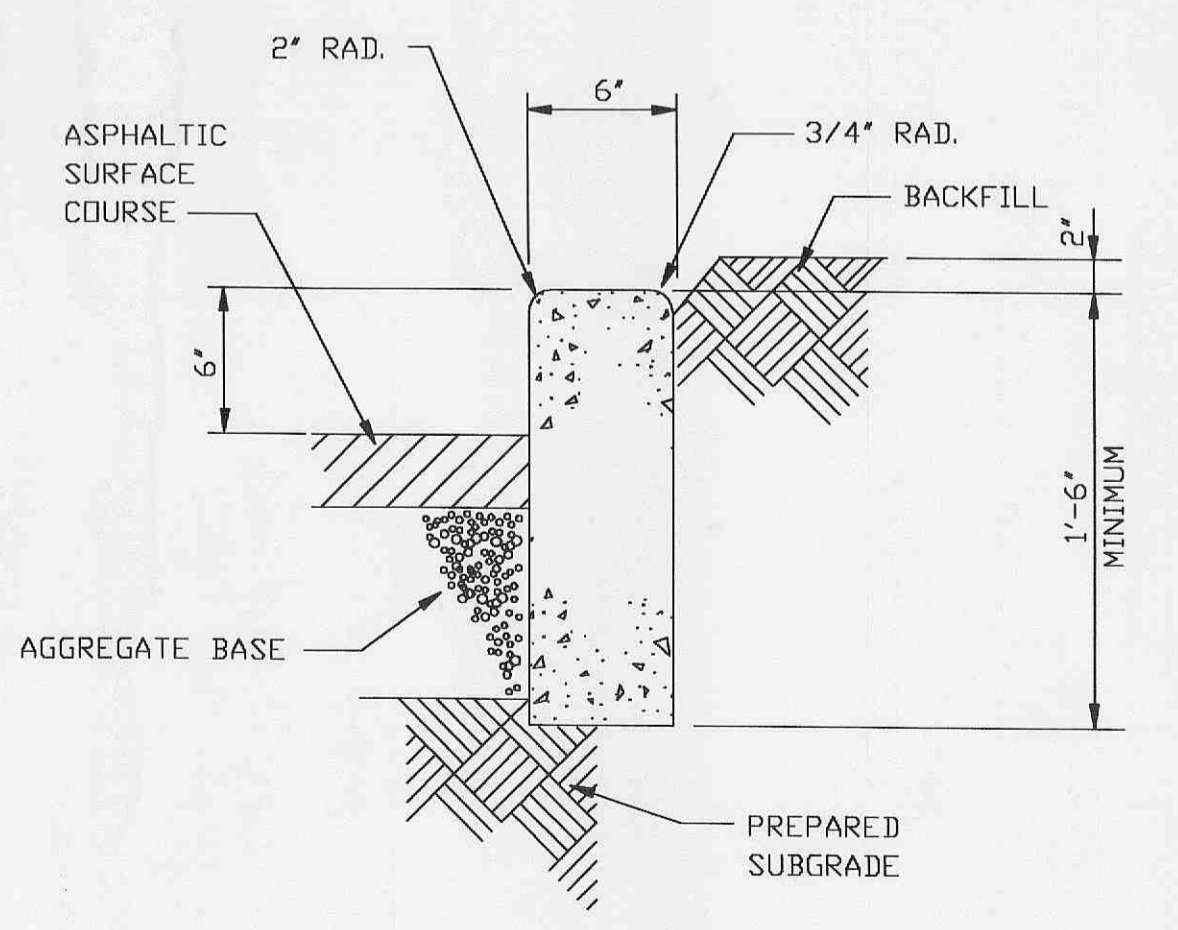


1 CONCRETE CURB DETAIL
SCALE: N.T.S. REF. DWG. C5.0

NO.	DATE	DESCRIPTION
1	3/20/04	CITY REVIEW COMMENTS

DEVELOPER/OWNER:
MCEAGLE DEVELOPMENT COMPANY
1001 BOARDWALK SPRINGS PLACE
O'FALLON, MO 63366
636-561-9300

THE PROFESSIONAL WHOSE SIGNATURE AND PERSONAL SEAL APPEAR HEREON ASSUMES RESPONSIBILITY FOR THE ACCURACY OF THIS PLAN, AND UNDERSTANDS THAT THIS PLAN IS A PRELIMINARY DESIGN. ANY CHANGES TO THIS PLAN SHALL BE MADE BY THE PROFESSIONAL WHOSE SIGNATURE AND PERSONAL SEAL APPEAR HEREON. THIS PLAN IS NOT TO BE USED FOR CONSTRUCTION WITHOUT THE WRITTEN APPROVAL OF THE PROFESSIONAL WHOSE SIGNATURE AND PERSONAL SEAL APPEAR HEREON.

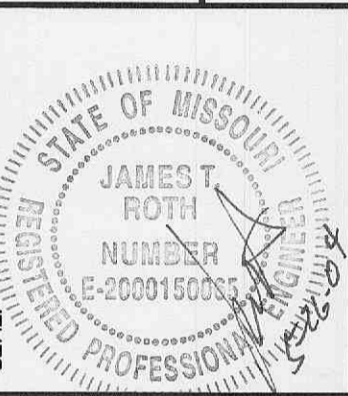

SHOPPES AT WINGHAVEN

SITE DETAILS

Cole & Associates Inc.
Planning • Civil Engineering • Land Surveying
10777 Sunset Office Drive, Suite 10
St. Louis, MO 63127 (314) 984-9887 FAX: 984-0587
Email: info@colest.com

DESIGNED BY: JF
DRAWN BY: JF
CHECKED BY: JTR
DATE: 02/13/04

Job Number: 03-303
Sheet Number: C8.0