
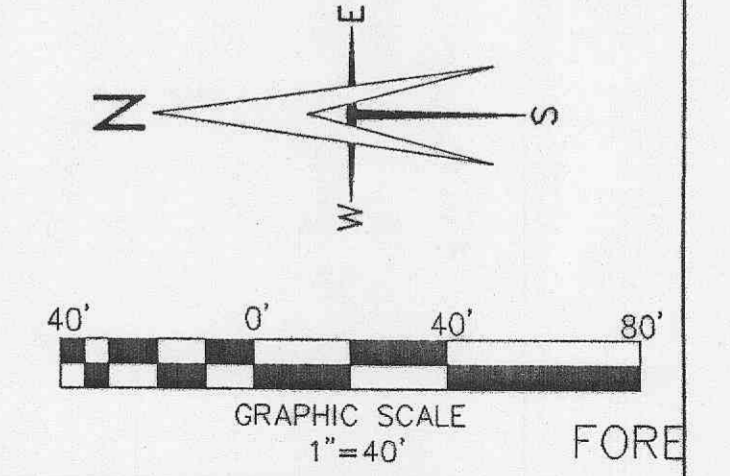
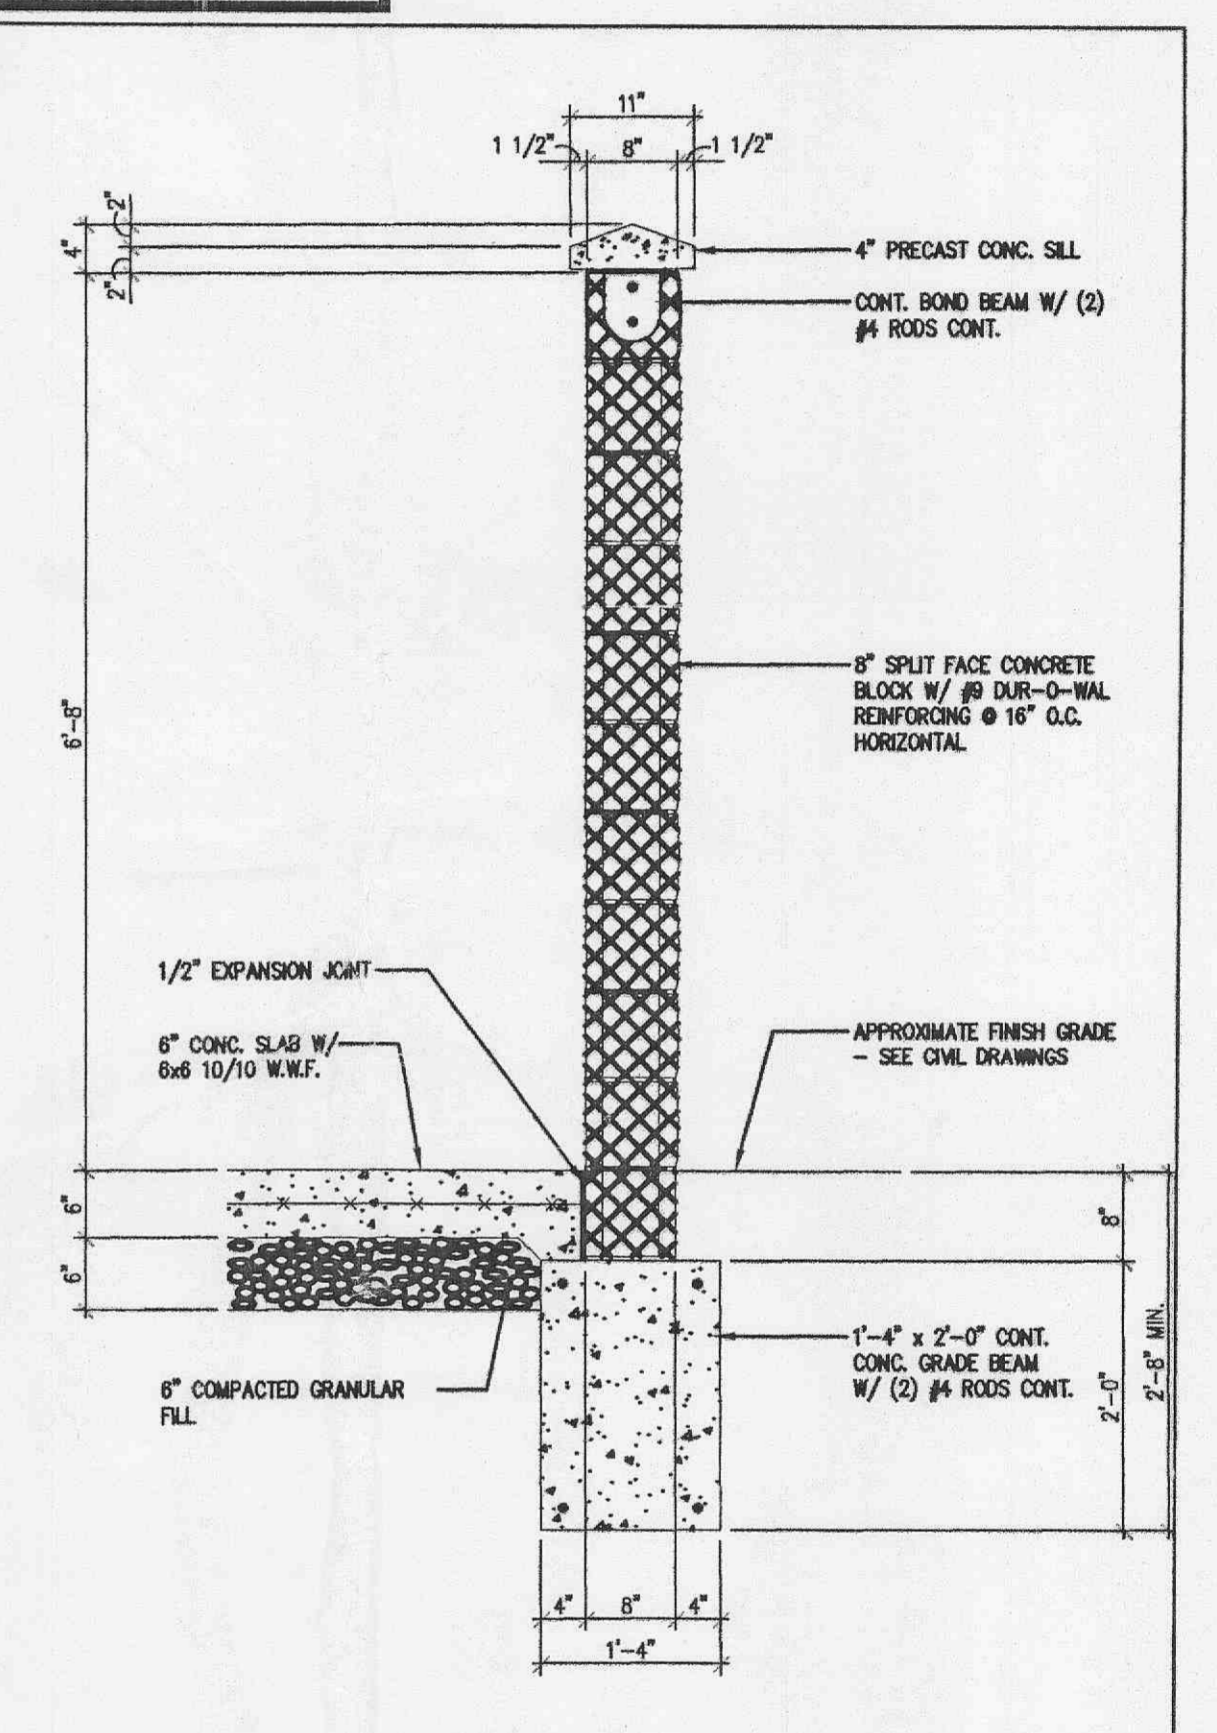
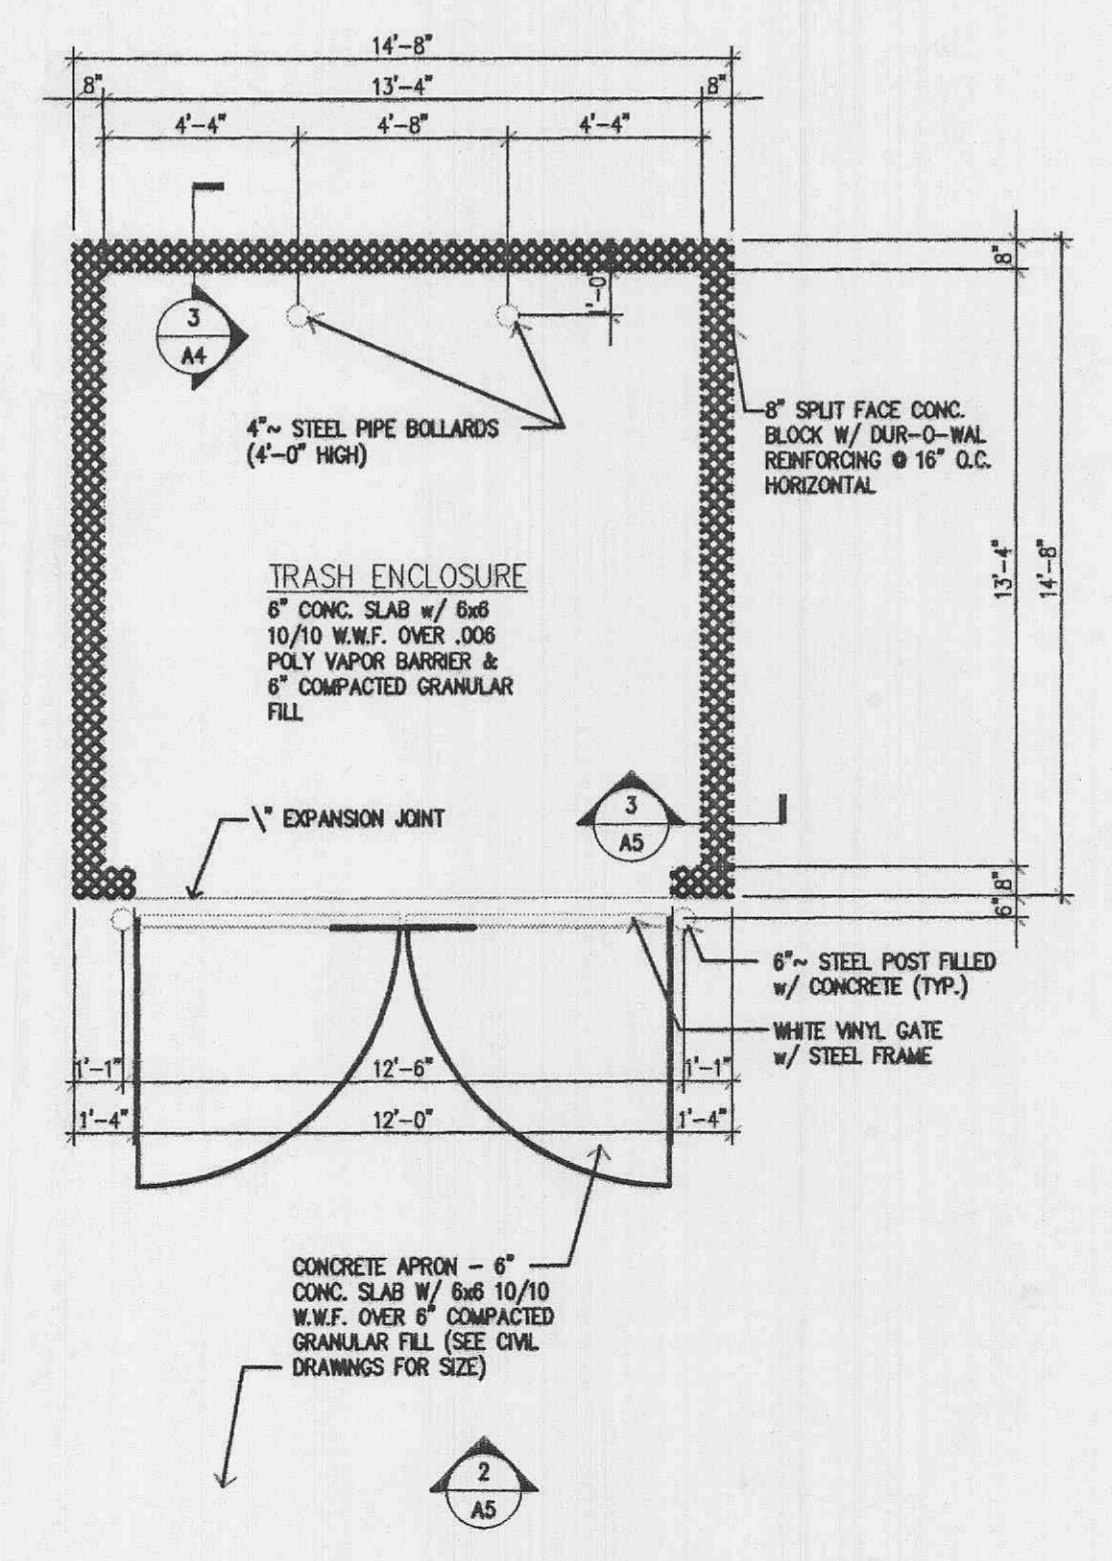
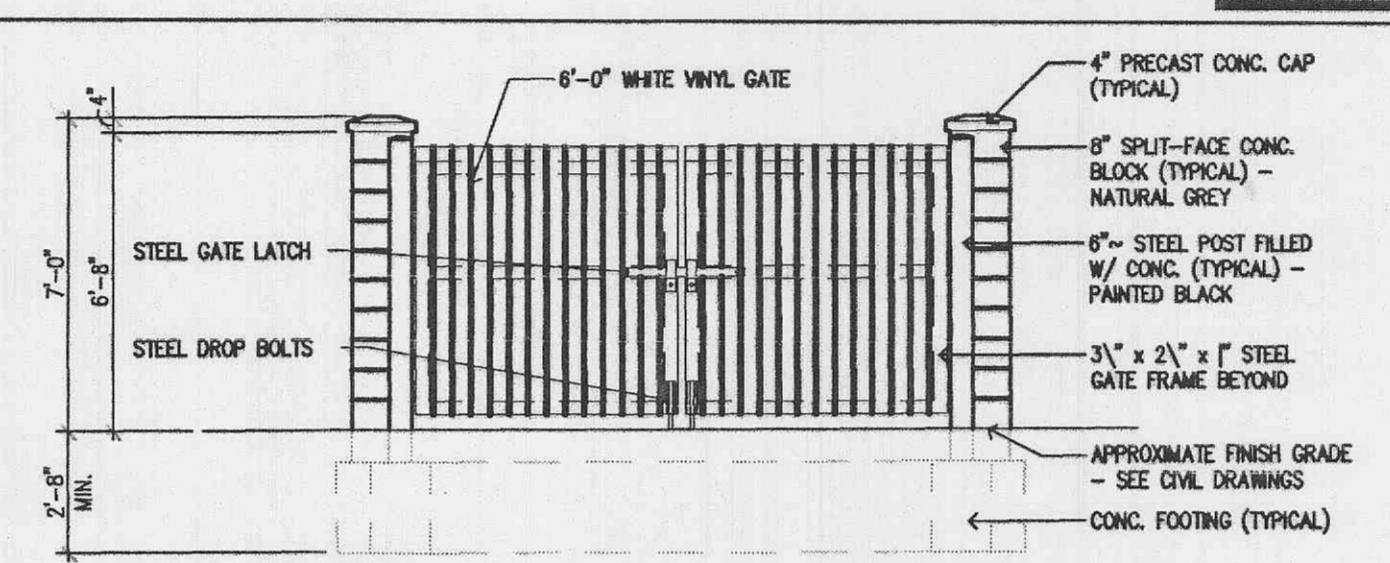


ST. JOSEPH DRIVE

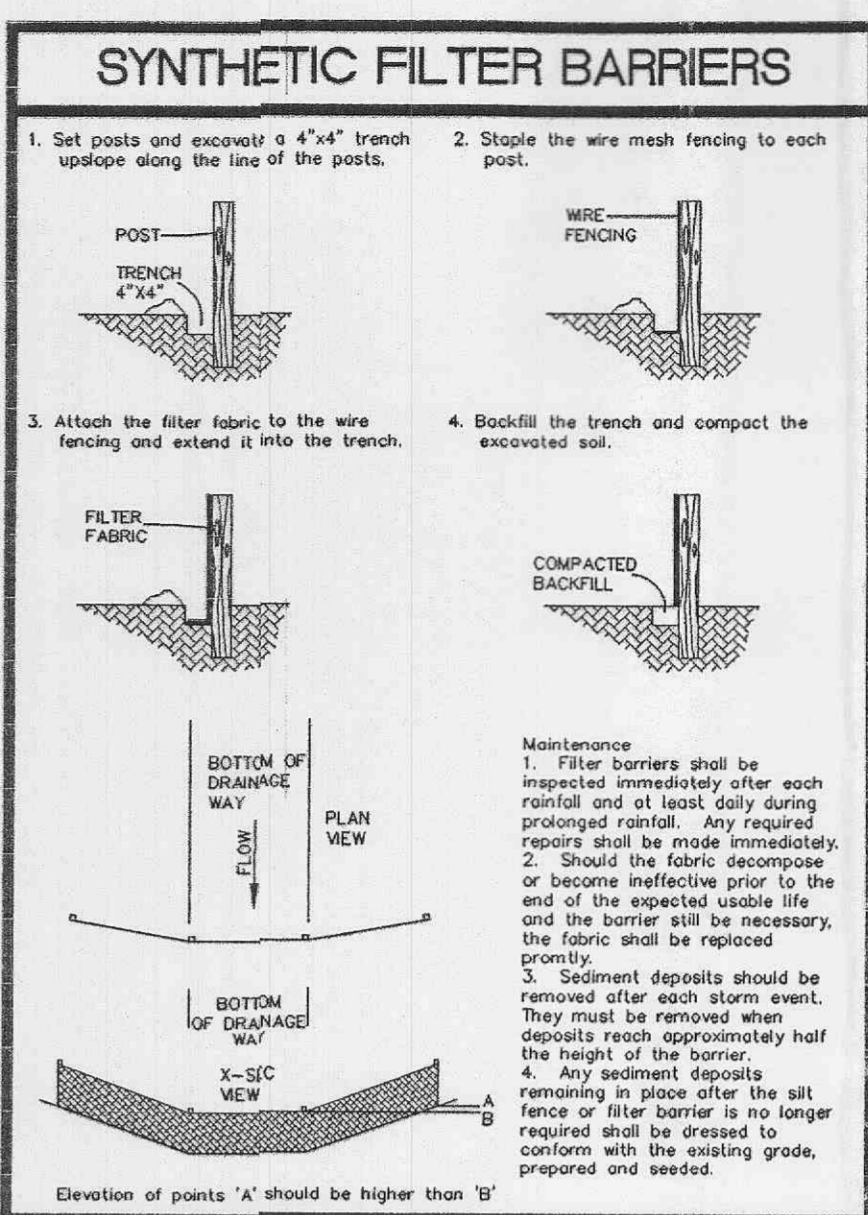

09/17/01	Revised per City of O'Fallon
11/15/01	Revised per City of O'Fallon
11/26/01	Revised per City of O'Fallon
GRADING PLAN CONSTRUCTION PLANS	
T.L. DWYER DESIGN 1760 CHANDLER WAY ST. CHARLES, MO 63303 TEL: (618) 494-5555 FAX: (618) 502-0392	
ORDER NO.	00-0000
DATE	07/05/01
C-3	