



INTERSECTION WARPING SCALE: 1"=10'

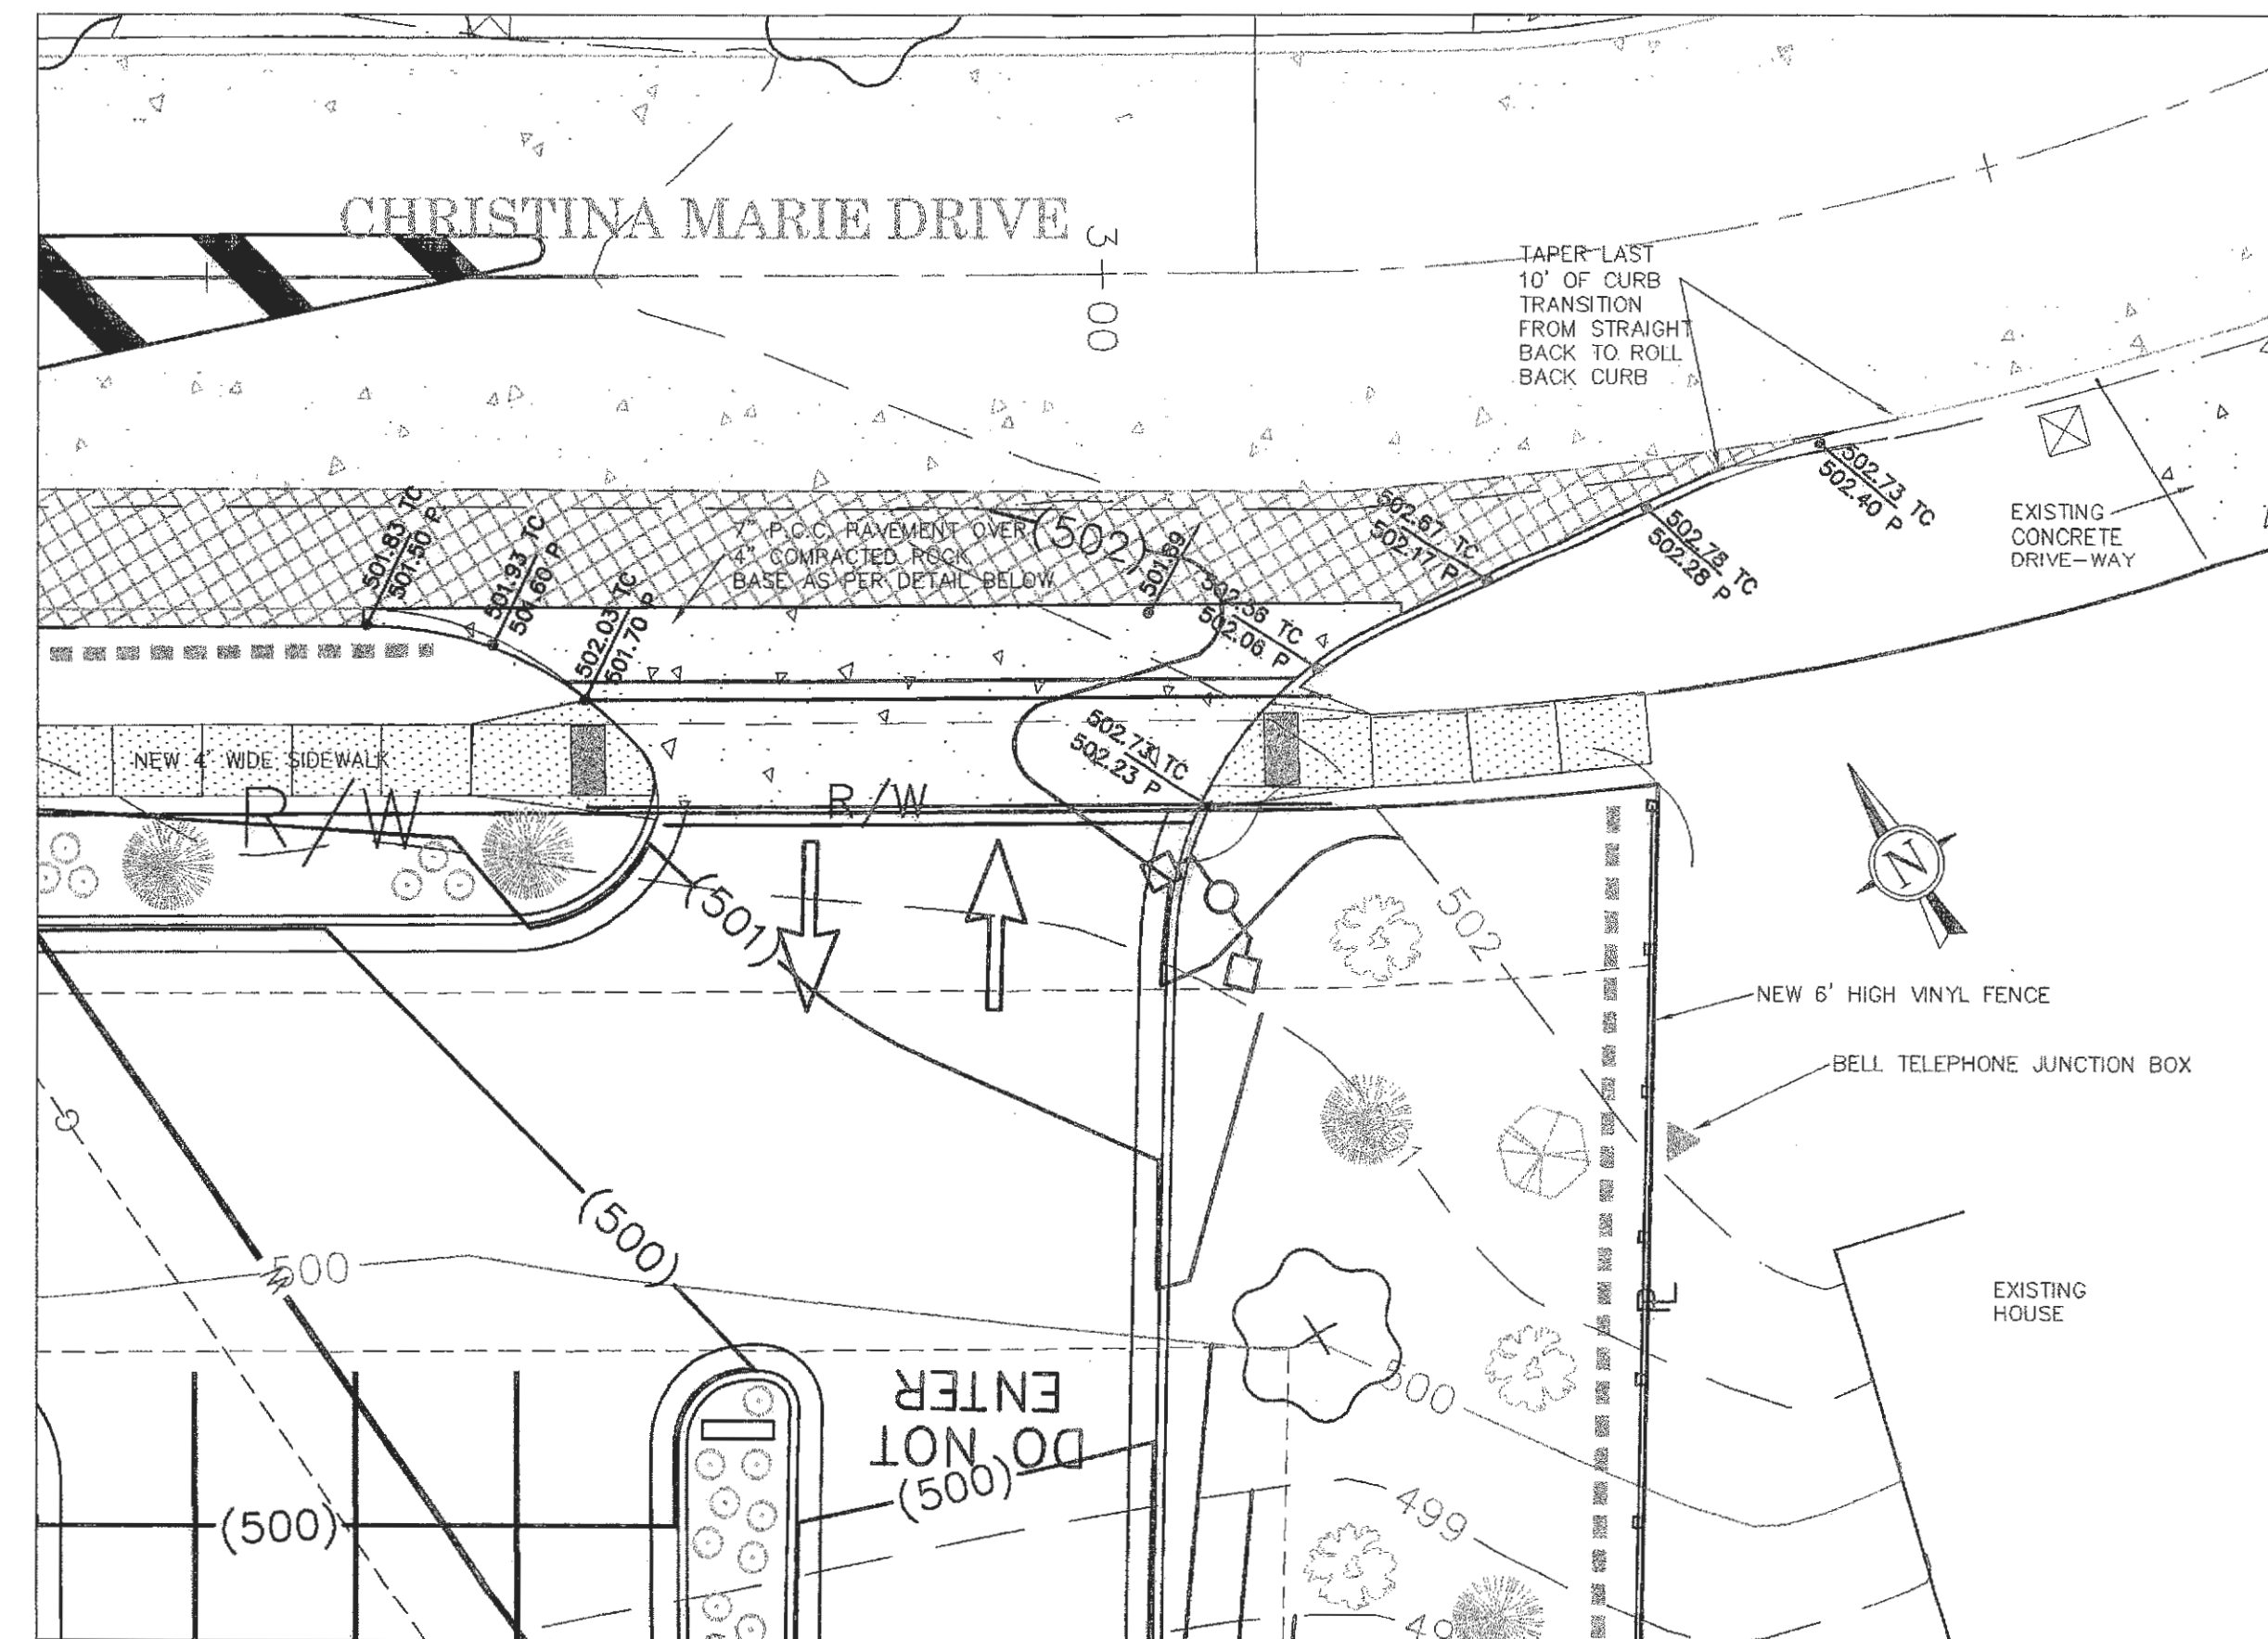


ENTRANCE WARPING SCALE: 1"=10'

REVISION No. 1 AUG. 3, 2006 ADDENDUM (PER CITY COMMENTS)
 REVISION No. 2 AUG. 3, 2006 ADDENDUM (PER WATER DISTRICT COMMENTS)
 REVISION No. 3 AUG. 3, 2006 ADDENDUM (PER WATER DISTRICT COMMENTS)
 REVISION No. 4 OCT. 11, 2006 (PER MODOT COMMENTS)
 REVISION No. 5 OCT. 25, 2006 (PER MODOT COMMENTS)
 REVISION No. 6 OCT. 25, 2006 (PER MODOT COMMENTS)
 REVISION No. 7 NOV. 15, 2006 (ADD STORM MH 017, UPDATE SIDEWALK LAYOUT, EXTEND PAVED APPROACH NORTH SIDE)

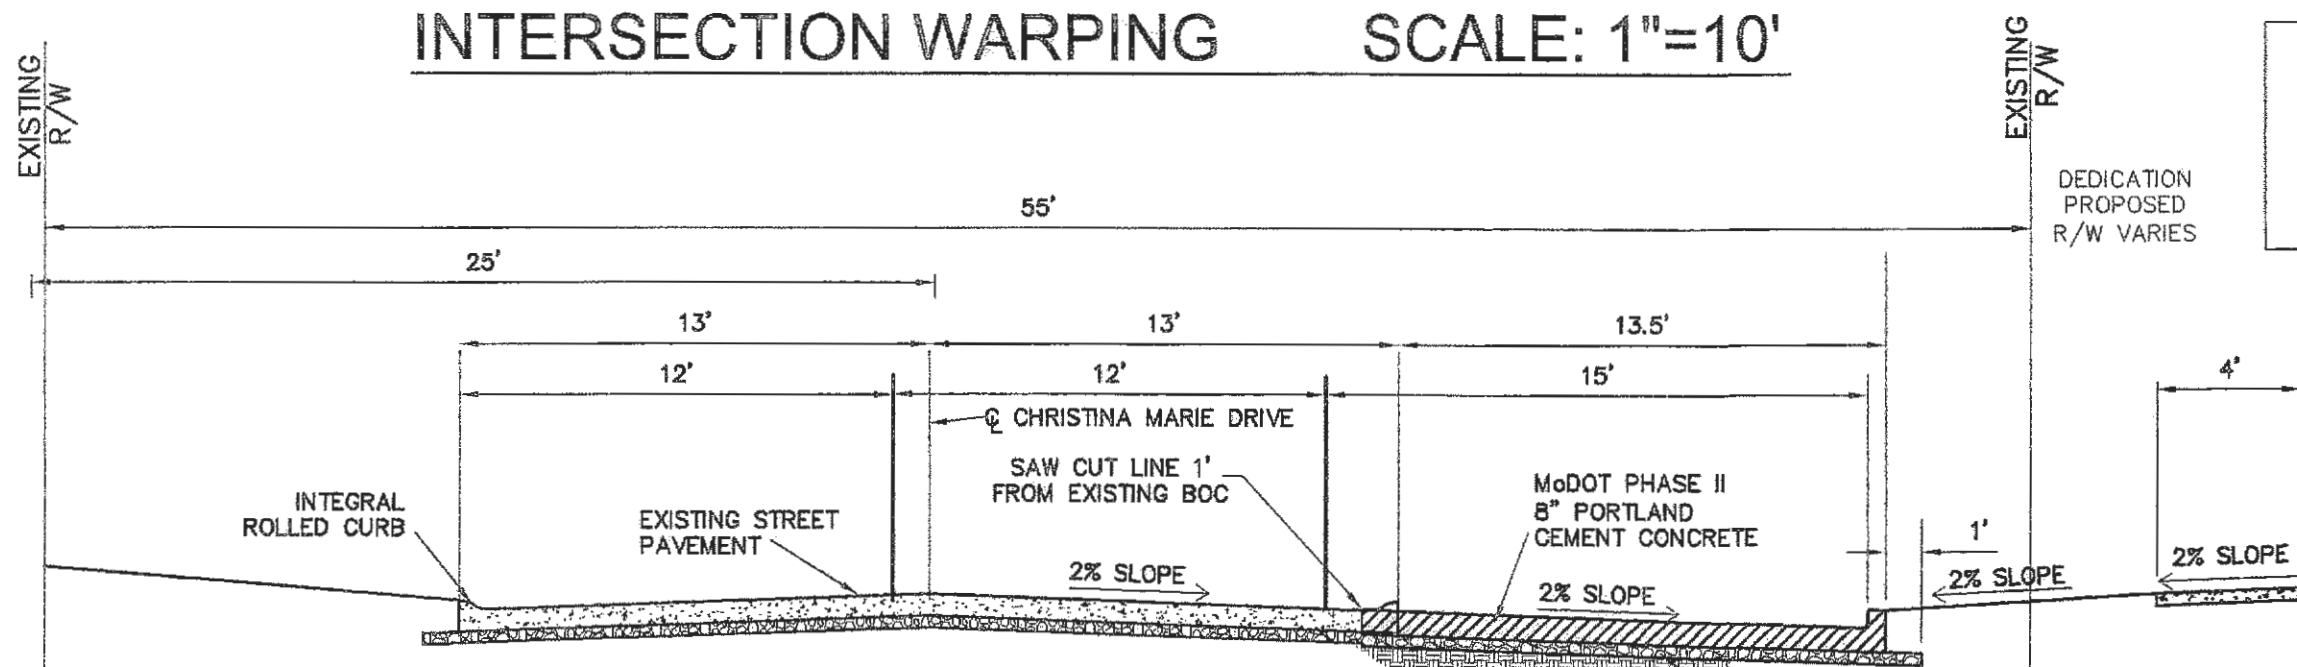


SECTION AA CHRISTINA MARIE DRIVE WIDENING NO SCALE


499.36 EXISTING GRADE
 500.15 TC NEW TOP BACK OF CURB EL.
 499.82 P. NEW PAVEMENT ELEVATION

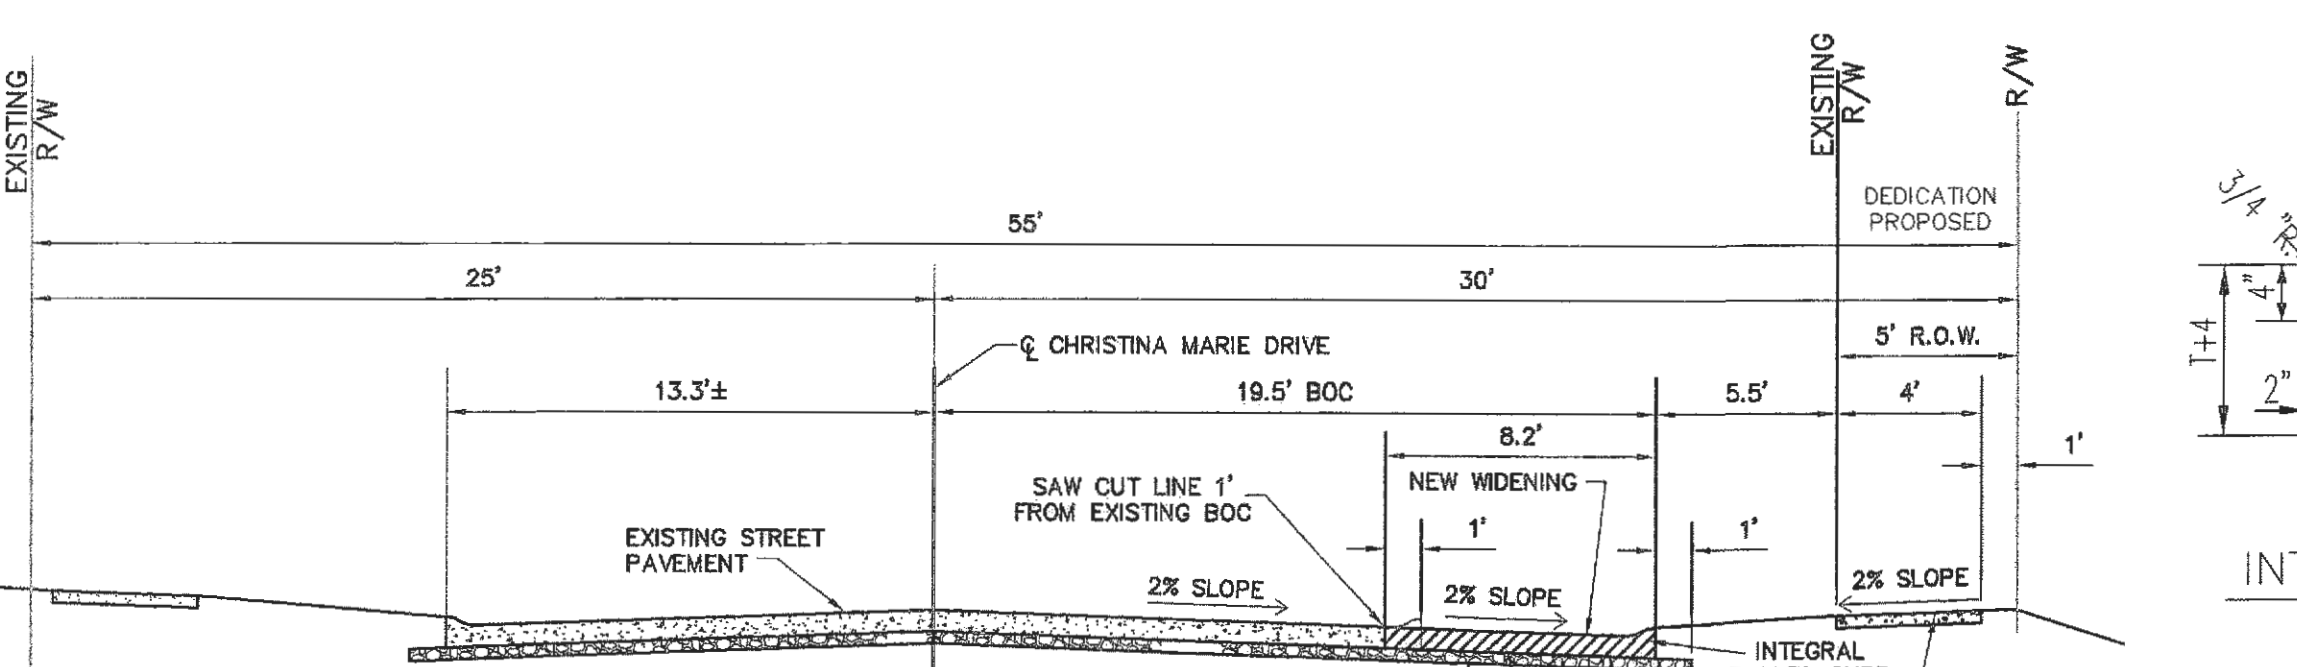


TYPICAL CROSS-SECTION STA. 2+00 TO STA. 2+66 CHRISTINA MARIE DRIVE WIDENING NO SCALE

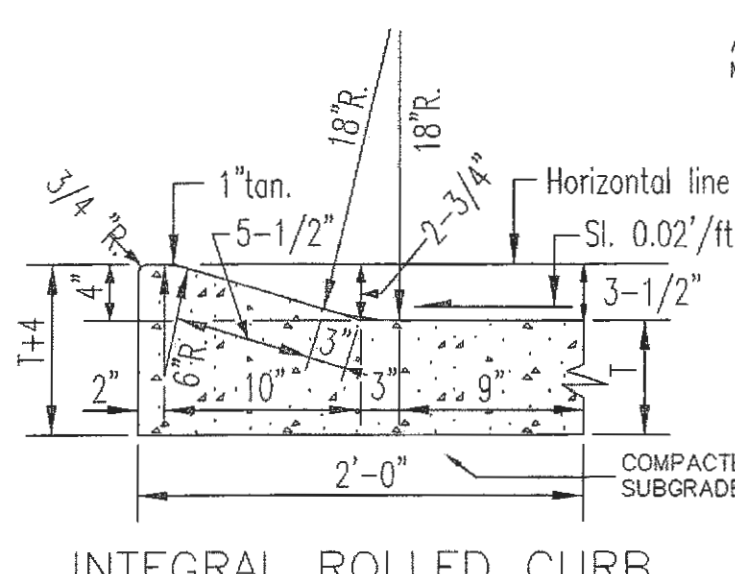


INTEGRAL ROLLED CURB NO SCALE

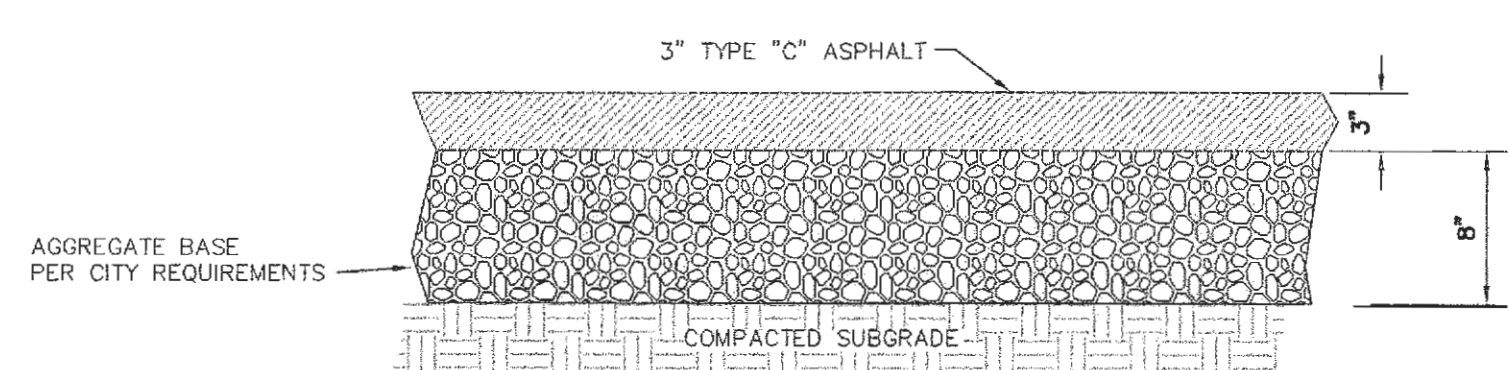


ON SITE ASPHALT PAVEMENT DETAIL NO SCALE

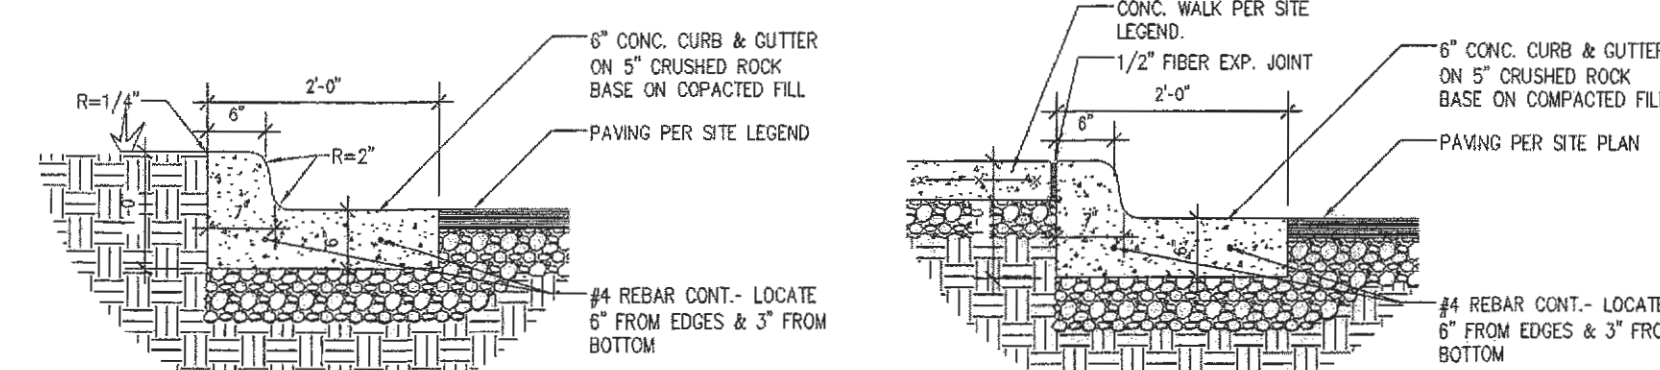


ON SITE VERTICAL CURB AND GUTTER DETAIL NO SCALE

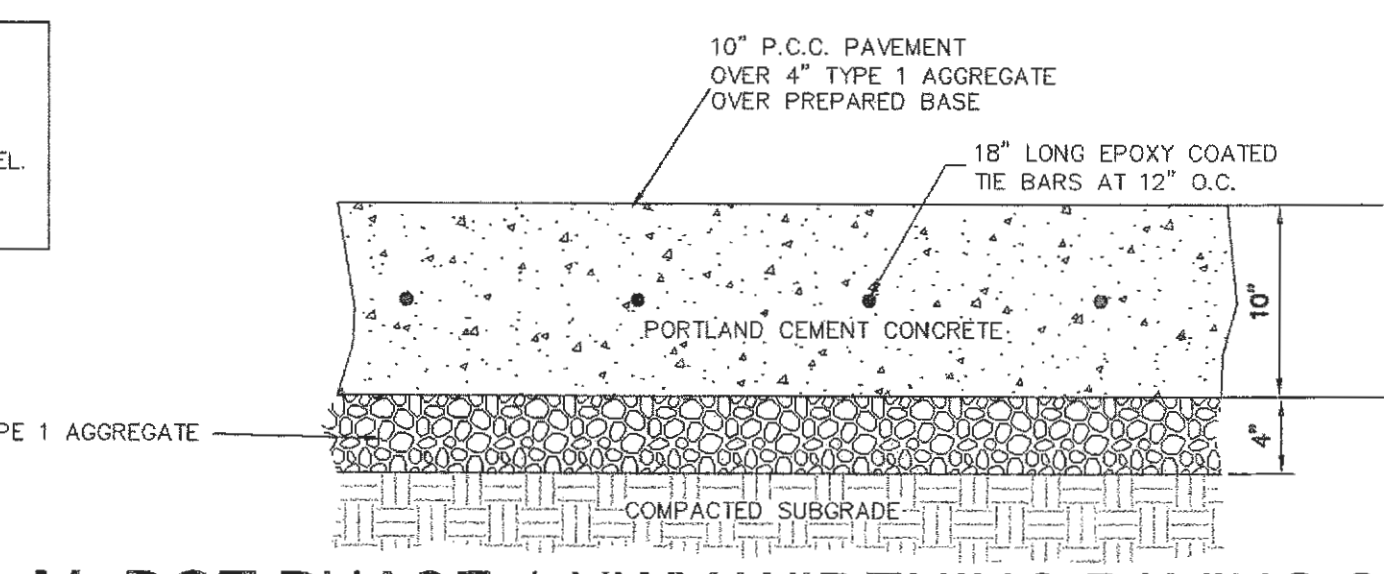


MoDOT PHASE 1 HWY WIDENING PAVING SECTION NO SCALE

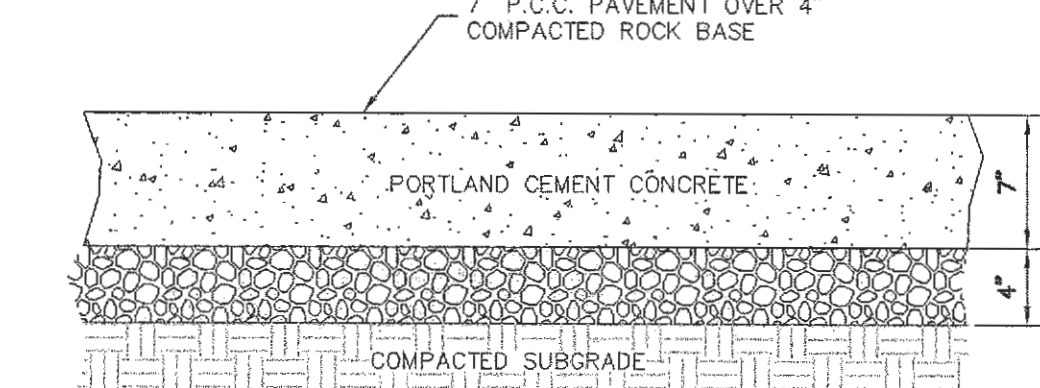


ENTRANCE PAVING SECTION IN CITY RIGHT-OF-WAY NO SCALE

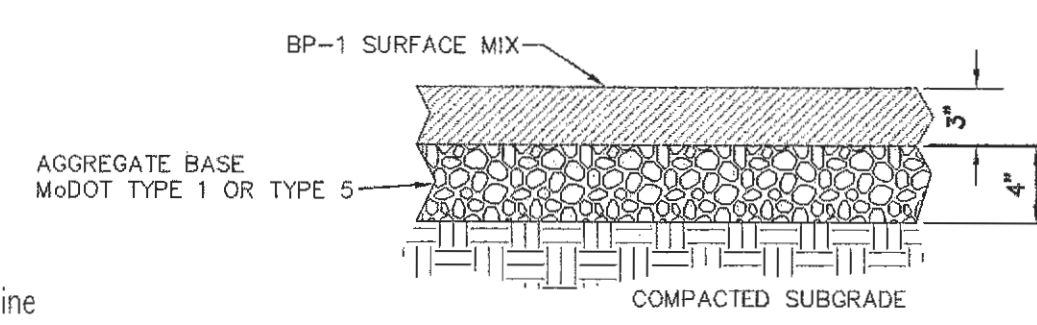


BIKE TRAIL PAVING DETAIL NO SCALE

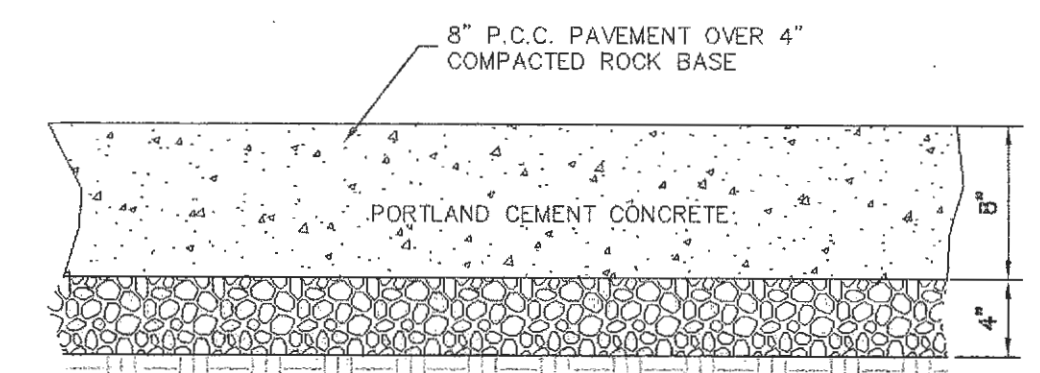

MoDOT PHASE 2 PAVING NO SCALE

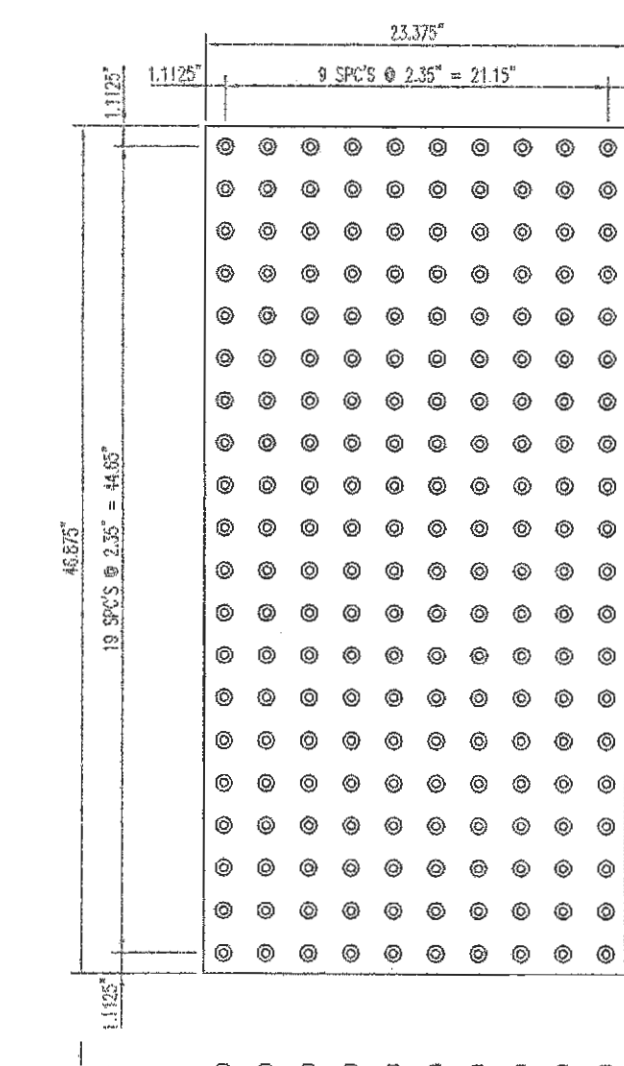

TYPICAL CAST-IN-PLACE PANEL

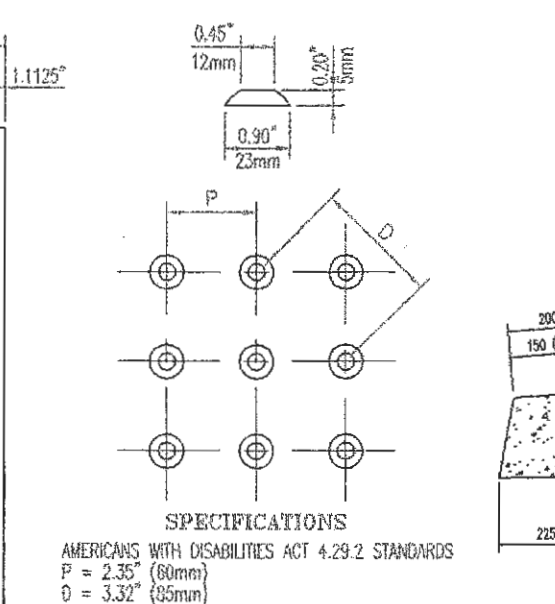

CROSS-SECTION DETECTABLE WARNING PANEL



Missouri One Call System, Inc.
 Call Before You Dig!
 FIBER OPTICS ARE PRESENT
 MoDOT 1-314-340-4100
 1-800-DIG-RITE
 (1-800-344-7483)

CITY PLANNING & ENGINEERING FILE# 0506
 DEVELOPMENT PLAN APPROVED APRIL 20, 2006

This document shall remain the property of Buescher Ditch and Associates, Inc. (BDA) and may not be used by any other party without the written consent of said BDA.

REVISIONS

BUESCHER DITCH & ASSOCIATES, INC.
 2 East Fifth Street, P.O. Box 621, Washington, Missouri 63090
 Telephone: 1-636-239-7681
 Fax: 1-636-239-6255
 E-mail: www.buescherditch.com

ENTRANCE PLAN DETAILS
 SIGNATURE BANK OF O'FALLON
 ST. CHARLES COUNTY, MISSOURI



11/15/06
 6-16-06 DATE
 06033 PROJECT NUMBER
 0000CON.DWG FILE NAME
 11 of 16 SHEET OF
 GMM DRAWN CHECKED