
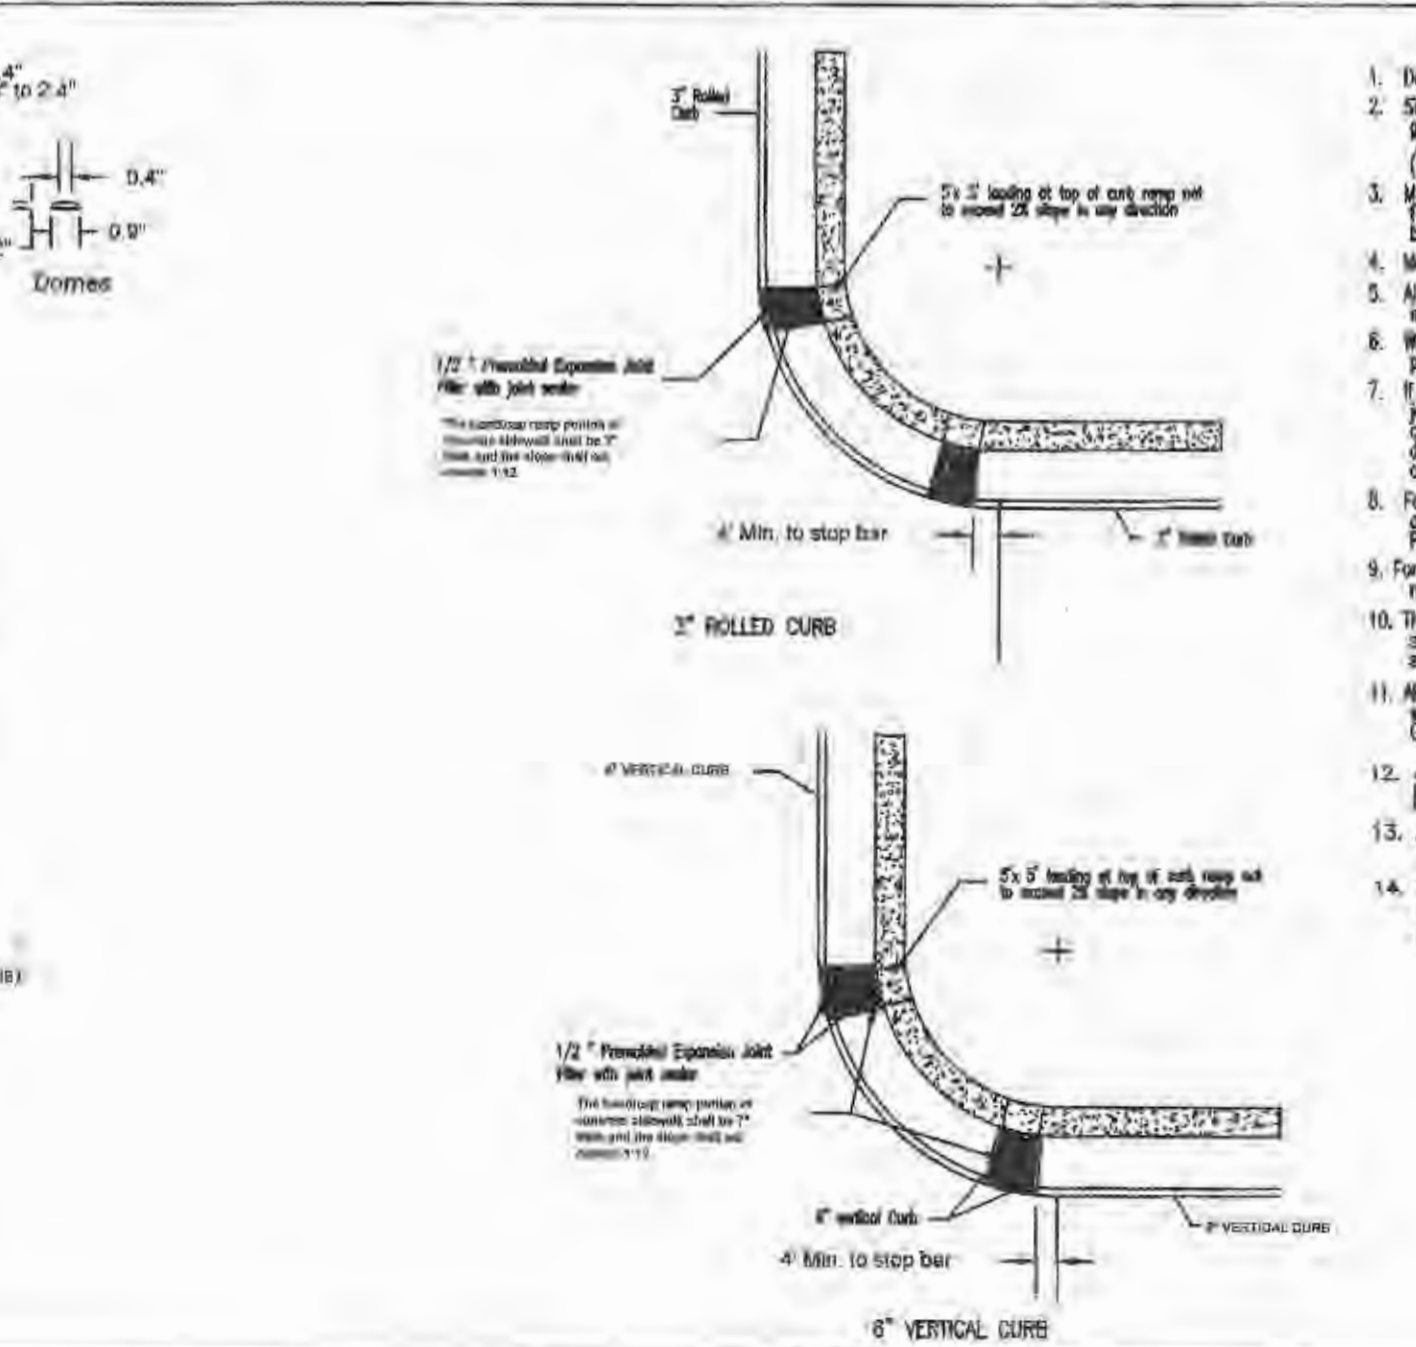
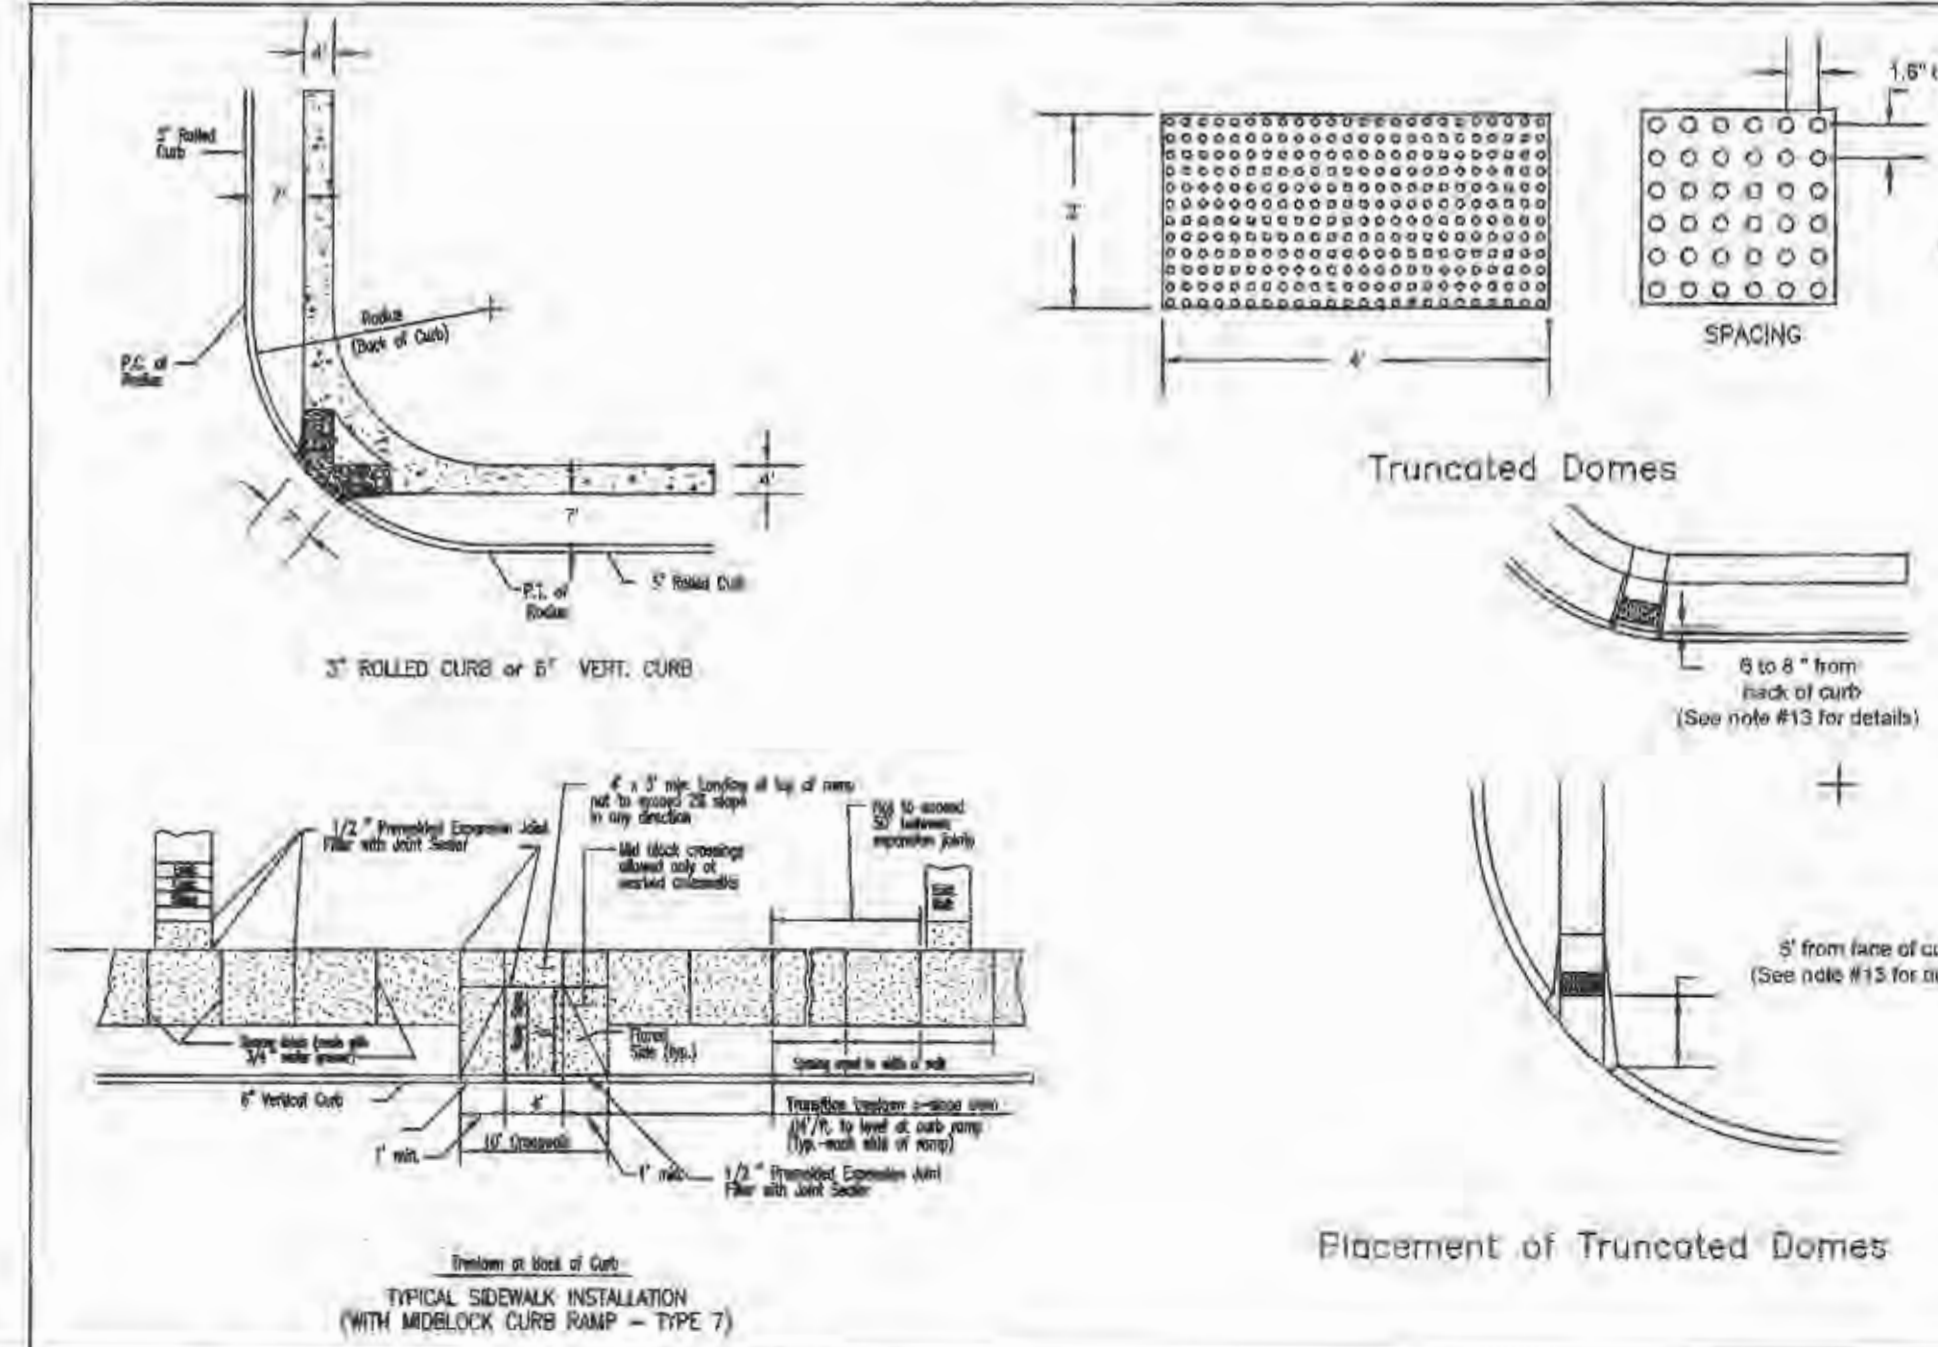
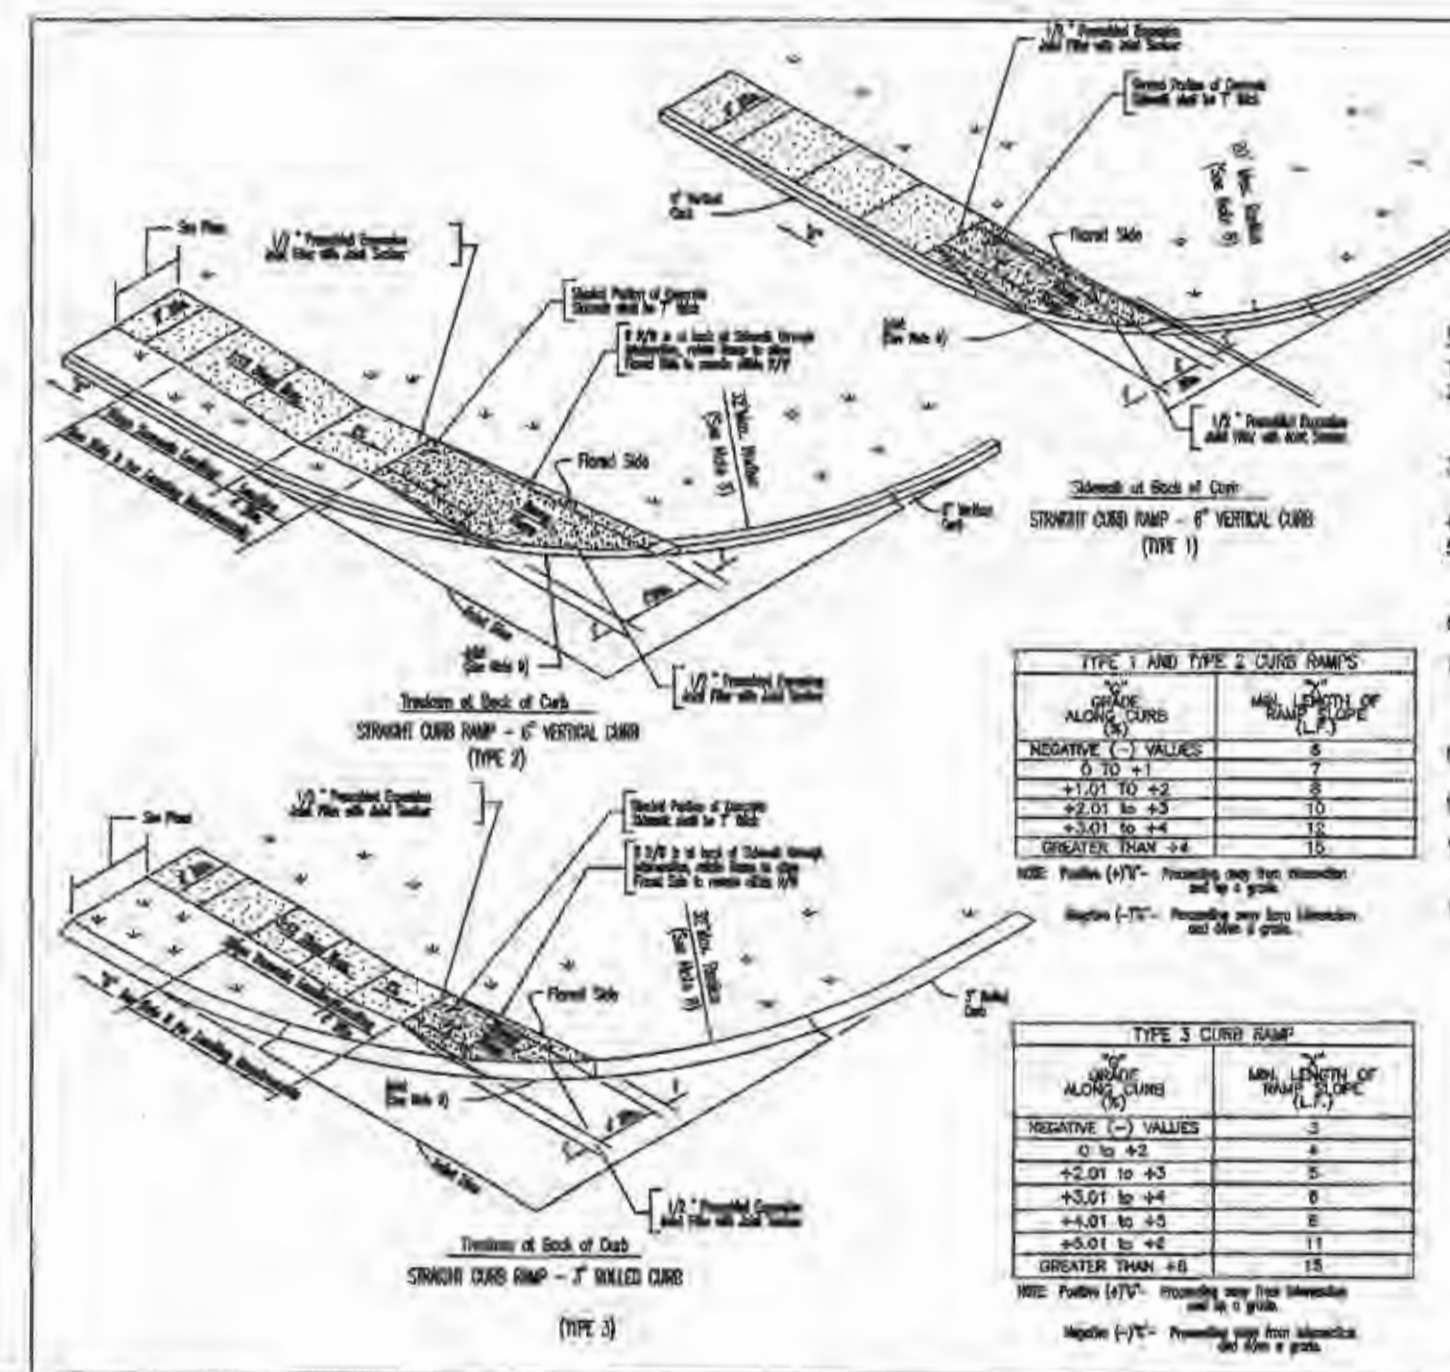
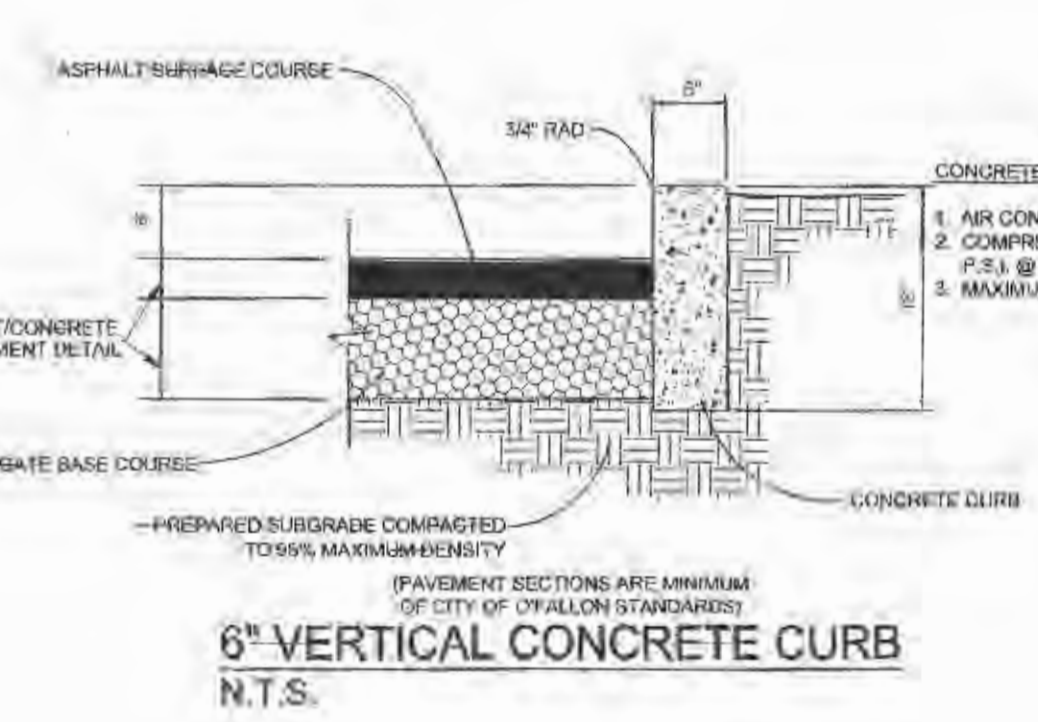
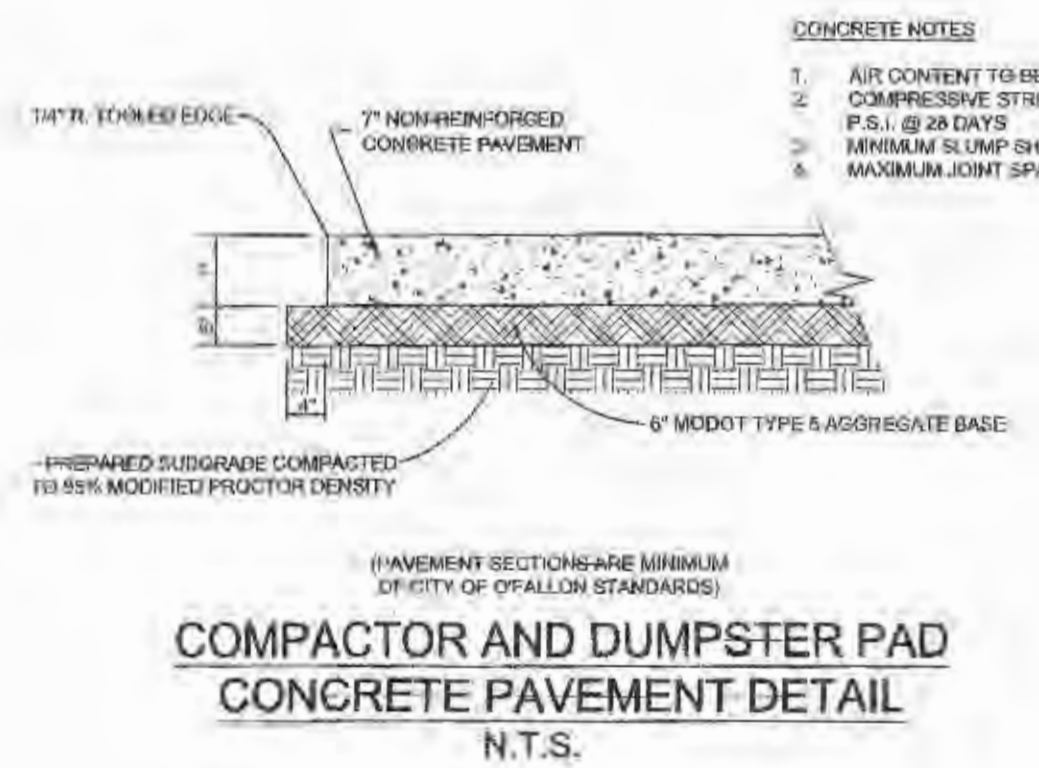
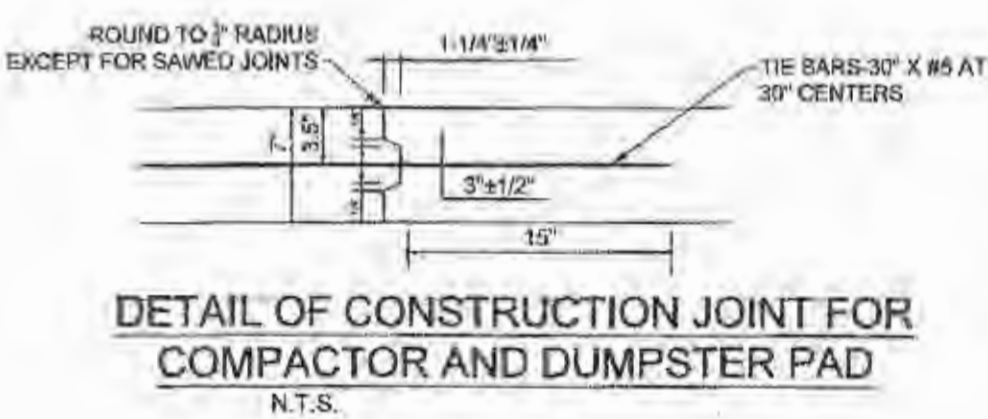
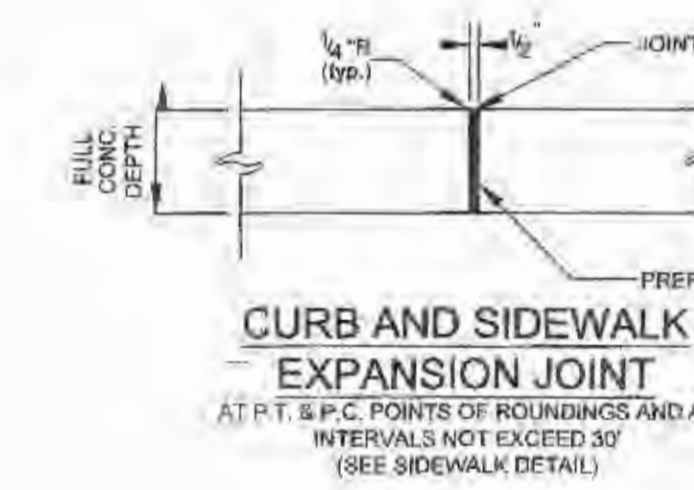
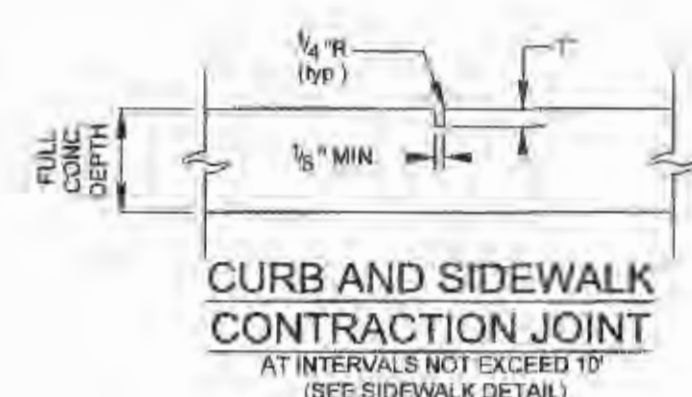
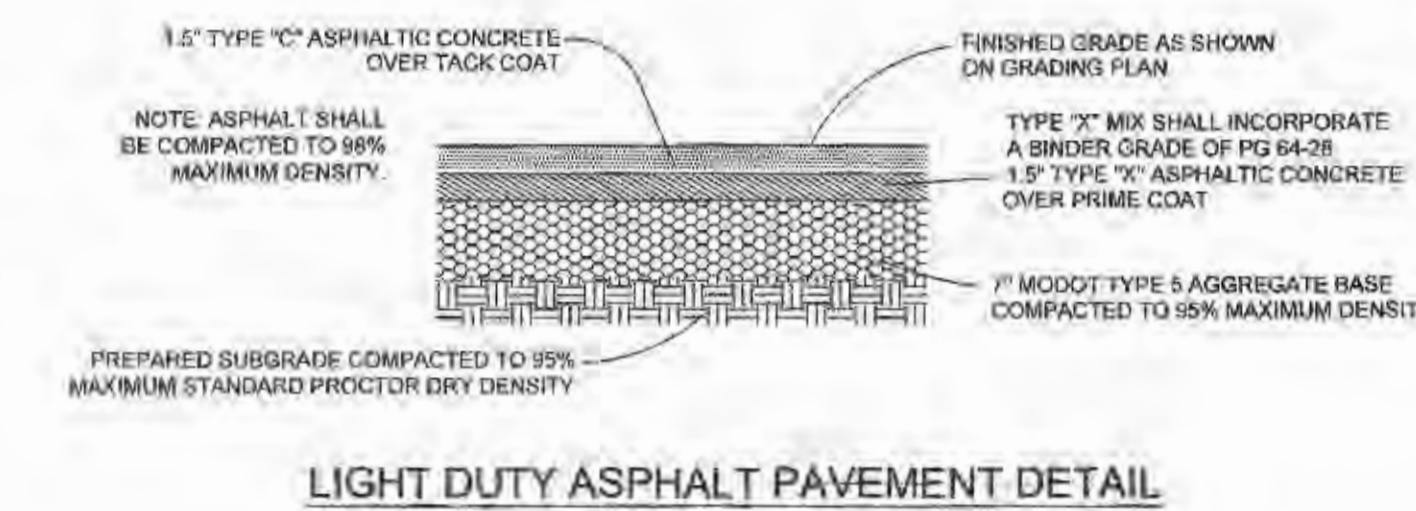
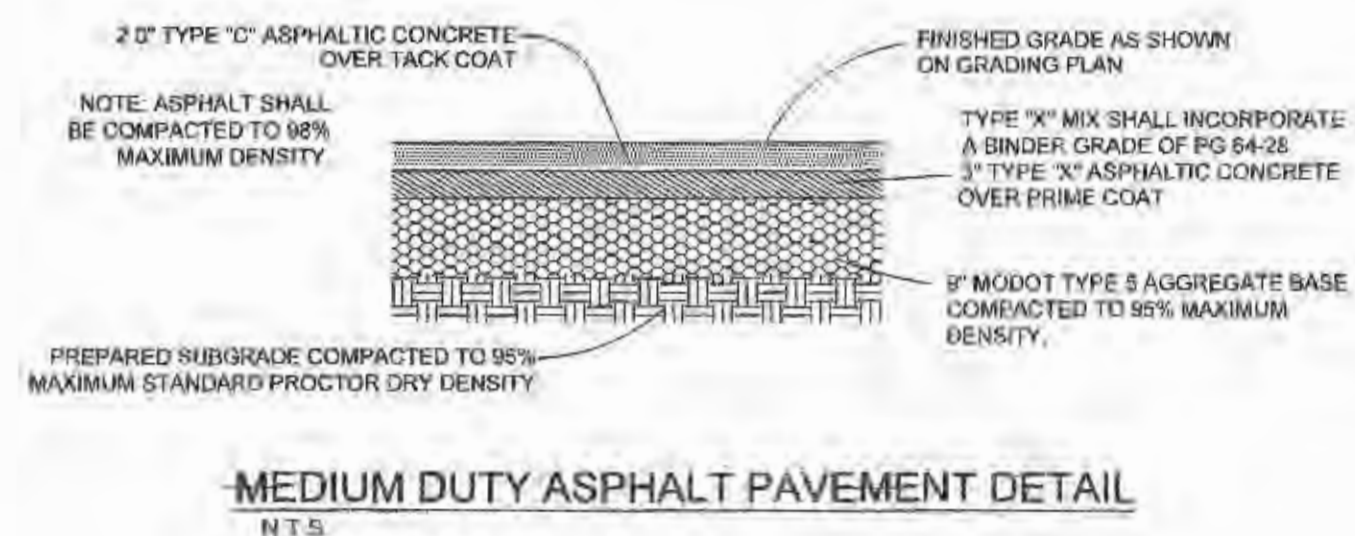
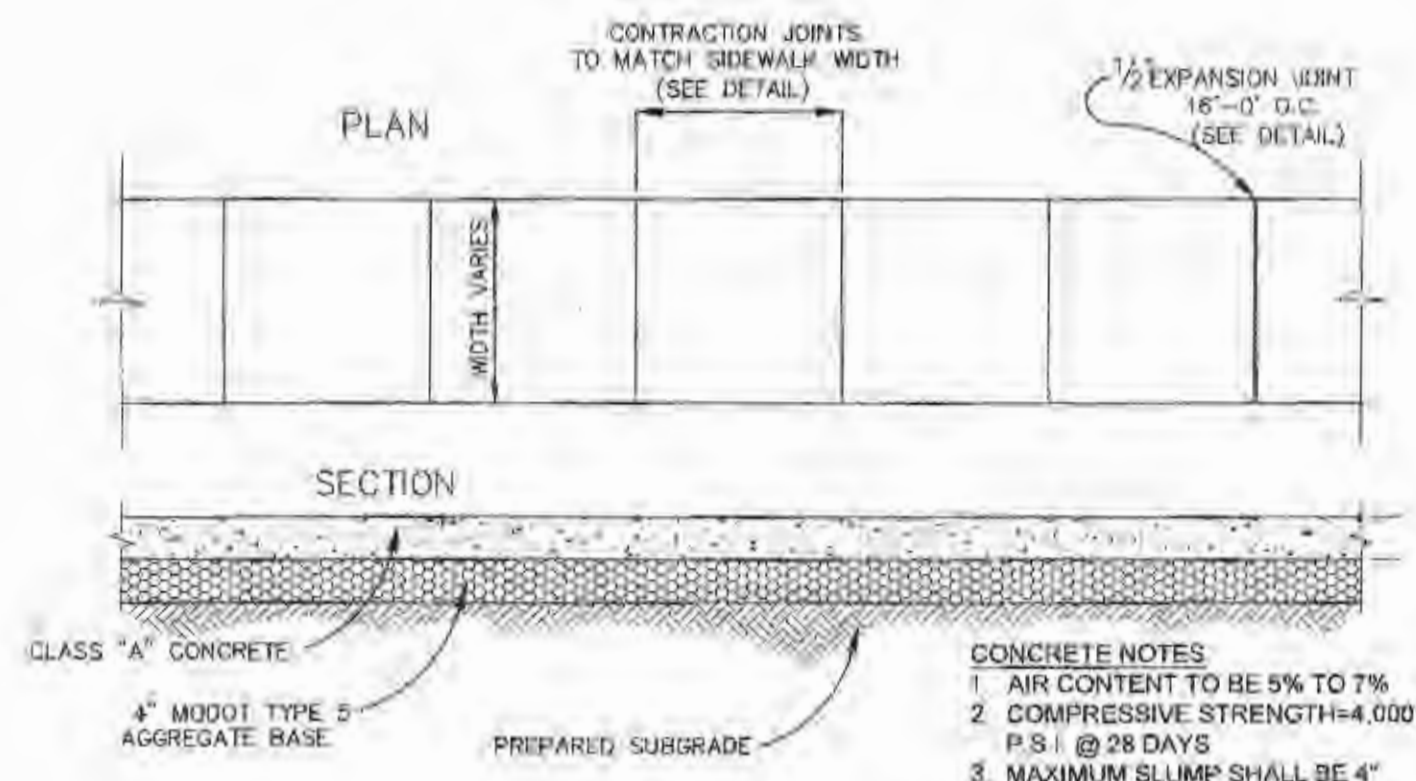
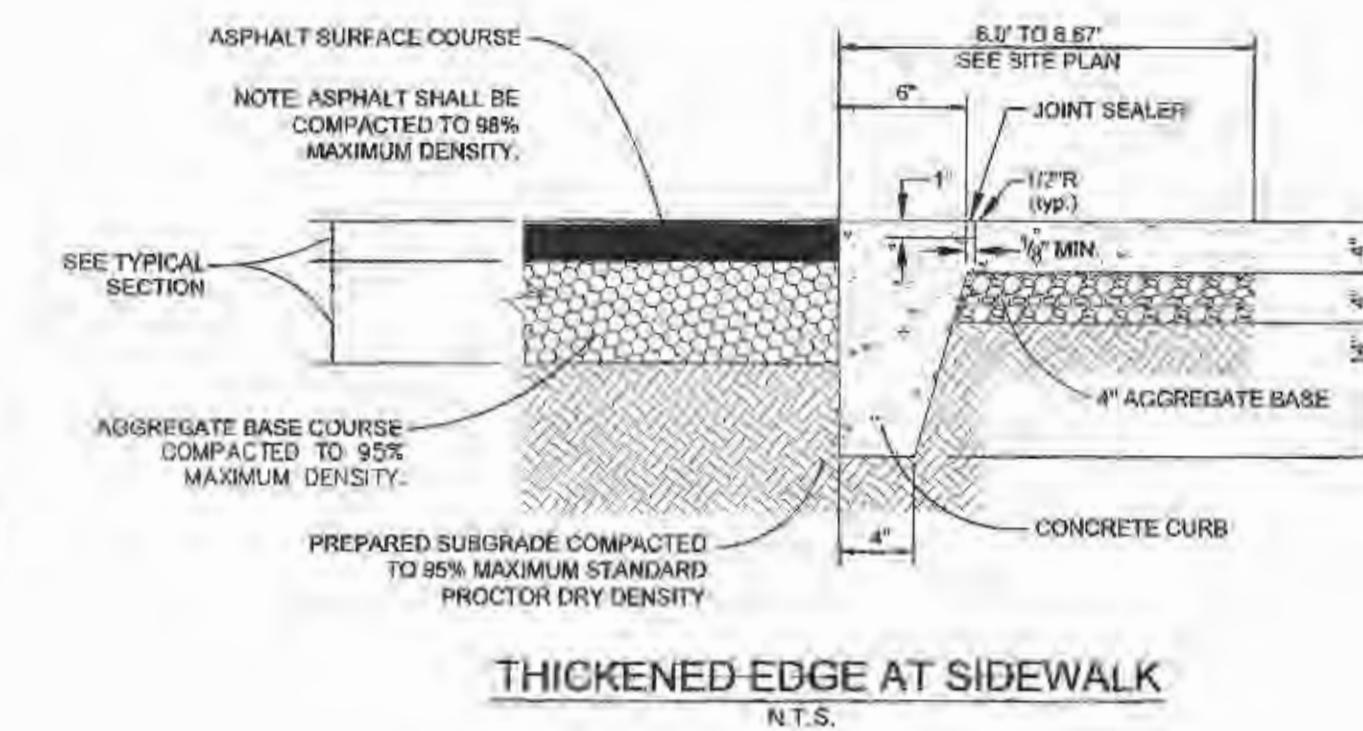
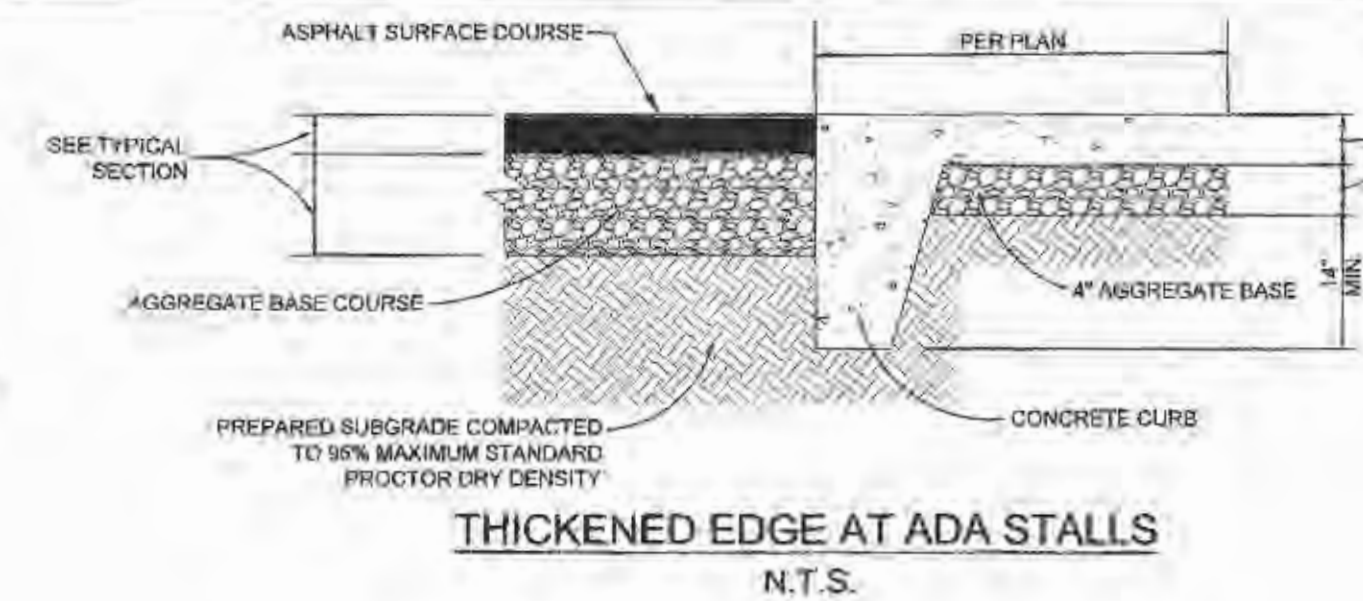
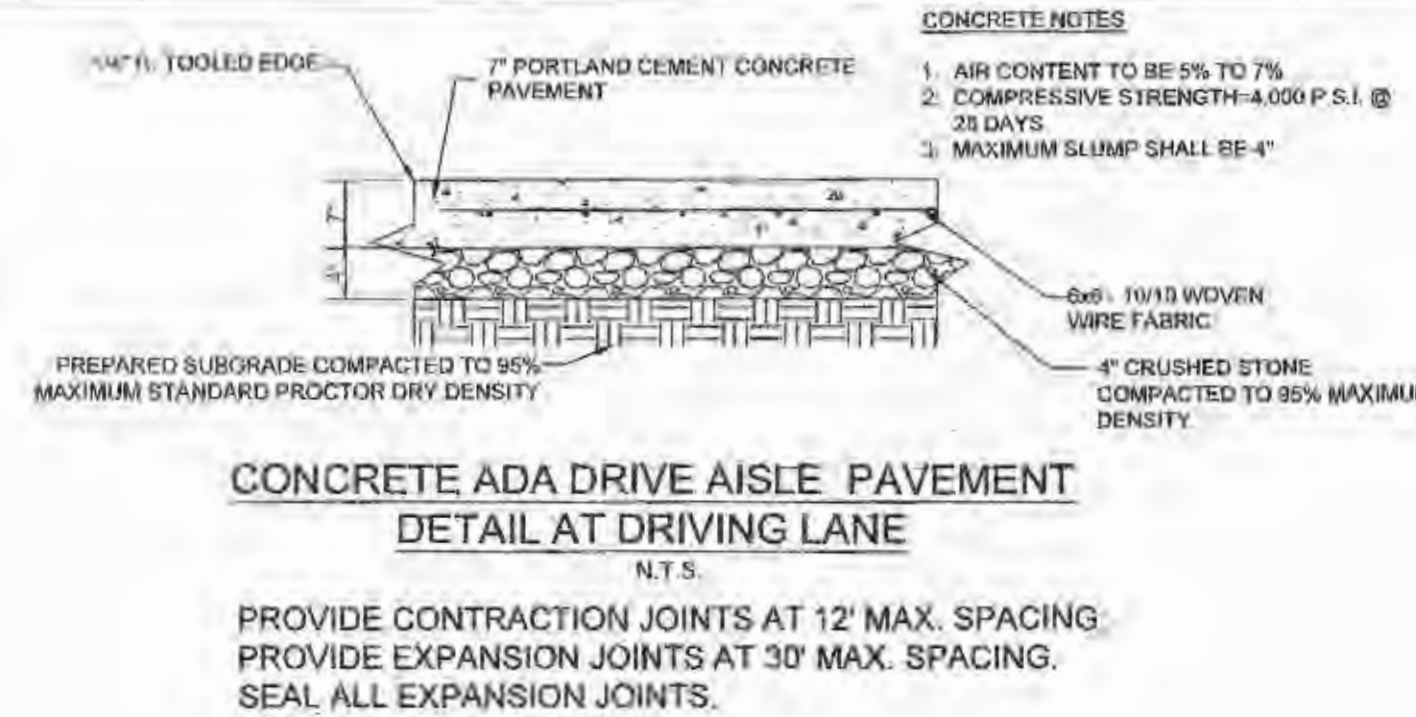
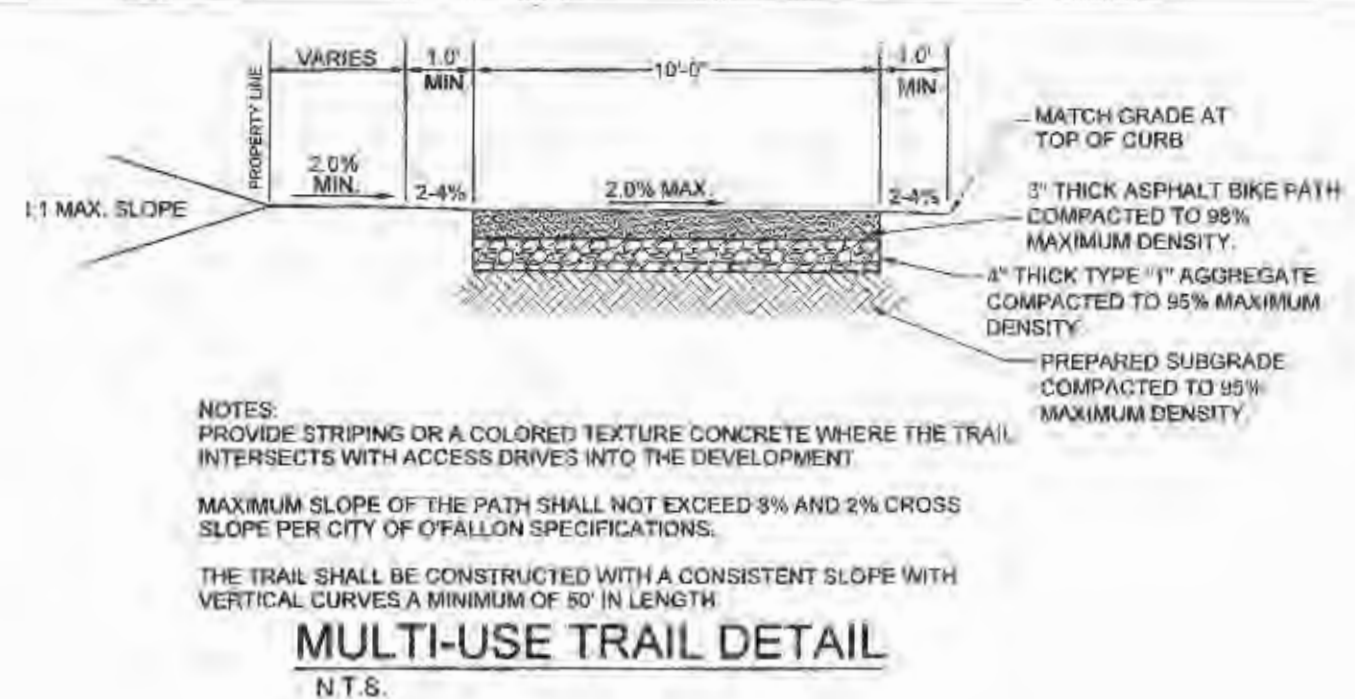


\\vaull-pc\vaull\civil\3D PROJECTS\2014\147401 SLEEP INN OF FALLON\COMMERCIAL\CONSTRUCTION DRAWINGS\147401 - DETAILS.dwg

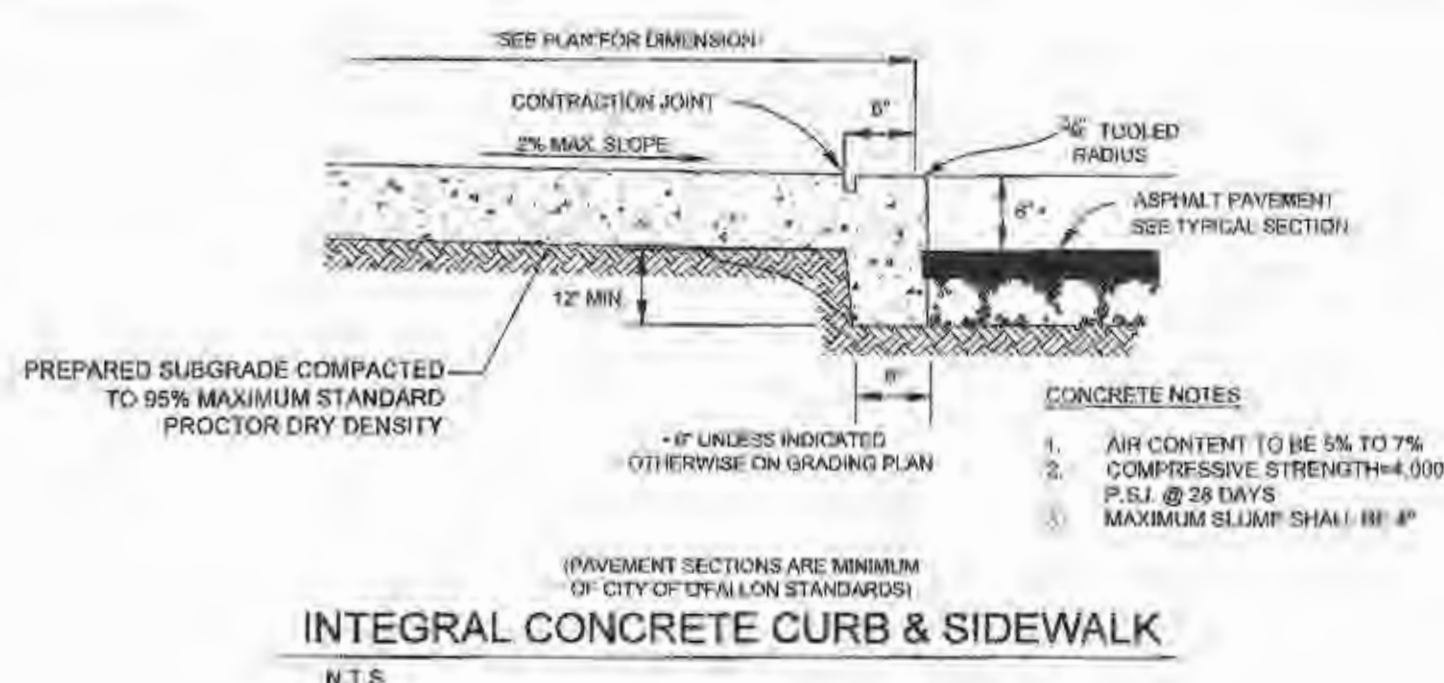

**SLEEP INN**  
NEW PROJECT FOR  
79 UNIT  
SLEEP INN HOTEL  
1147 TECHNOLOGY DR  
O'FALLON, MO

**SLONE ARCHITECTS**  
1202 E. WOODHURST DR.  
SUITE J-100  
SPRINGFIELD, MO 65804  
P: 417.887.4575  
F: 417.887.5080  
SLONEARCHITECTS.COM

**PREMIER CIVIL ENGINEERING**  
308 TOWN COURT  
Lake Saint Louis, MO 63387  
Phone: (314) 925-7444 Fax: (314) 925-7467  
Missouri Certificate of Authority # E-2011000091  
Missouri Certificate of Authority # LS-2012007849

**STATE OF MISSOURI**  
PROFESSIONAL ENGINEER  
STEVE MARSH P.E.  
CONCRETE SIDEWALK  
EXPERIENCE 18 YRS

**CITY OF O'FALLON**  
ENGINEERING DEPARTMENT  
O'FALLON, MISSOURI  
CONCRETE SIDEWALK  
WITHIN CUL-DE-SACS

**Developer / Owner Information**  
GRANITE HOTELS, LLC  
74 VIA PREMINENTA  
SUNRISE BEACH, MO 65079

**CITY OF O'FALLON**  
ENGINEERING DEPARTMENT  
O'FALLON, MISSOURI  
PAVEMENT CONSTRUCTION DETAILS  
CONCRETE SIDEWALK  
AND CURB RAMPS

**P+Z No. 09-15.02 & 09-15.03**  
APPROVED 5-7-2015

City No. 15-494

Sheet Number  
**12**

PCE PROJECT NO. 147401