



H:\CAD\22000-22999\22074\MapPlans\22074 - C12 Street Warpings Sheet.dgn: Default, 6/29/2021 4:12:31 PM Plotted by rhomes Plot Scale: 20.0000 - / in. Plot Driver: vortis.pdf.plt; Pen Table: vortis.pdf; File Name: vortis.pdf; File Size: 10000000

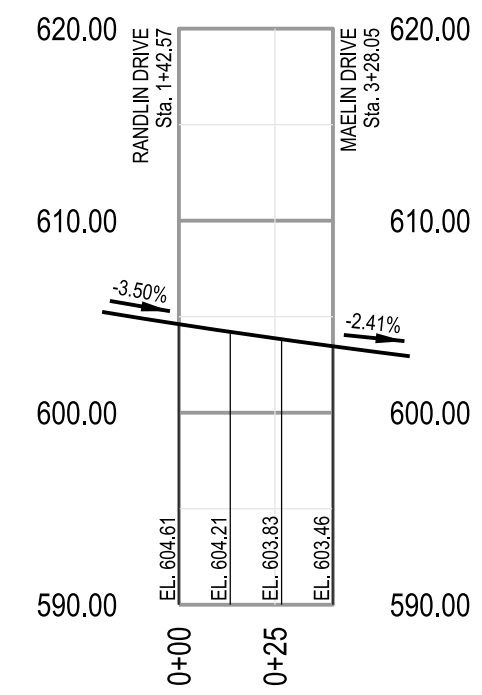


**MAELIN DR / RANDLIN DR:
NORTHWEST ROUNDING**

HORIZONTAL SCALE: 1" = 50'
VERTICAL SCALE: 1" = 10'

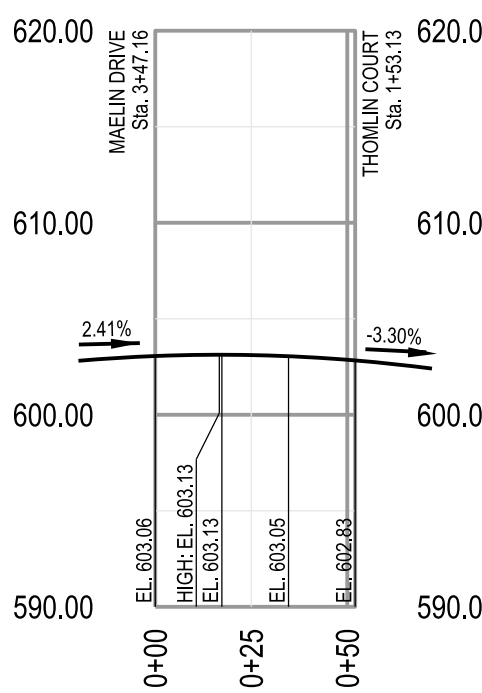



**MAELIN DR / THOMLIN CT:
SOUTHWEST ROUNDING**

HORIZONTAL SCALE: 1" = 50'
VERTICAL SCALE: 1" = 10'

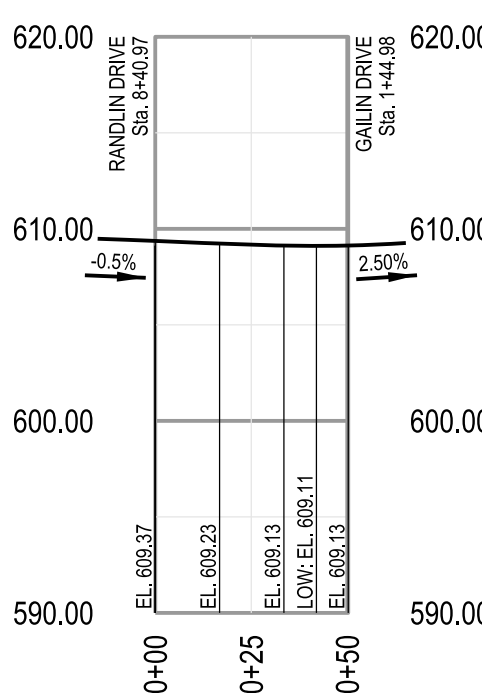


**RANDLIN DR / GAILIN DR:
WEST ROUNDING**

HORIZONTAL SCALE: 1" = 50'
VERTICAL SCALE: 1" = 10'

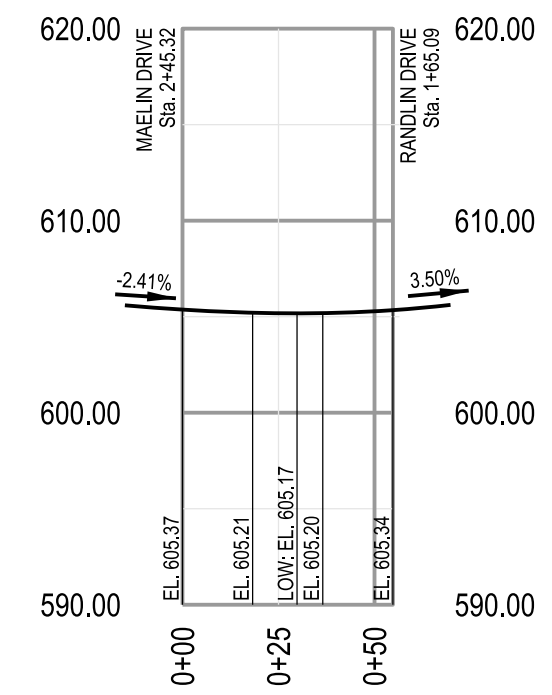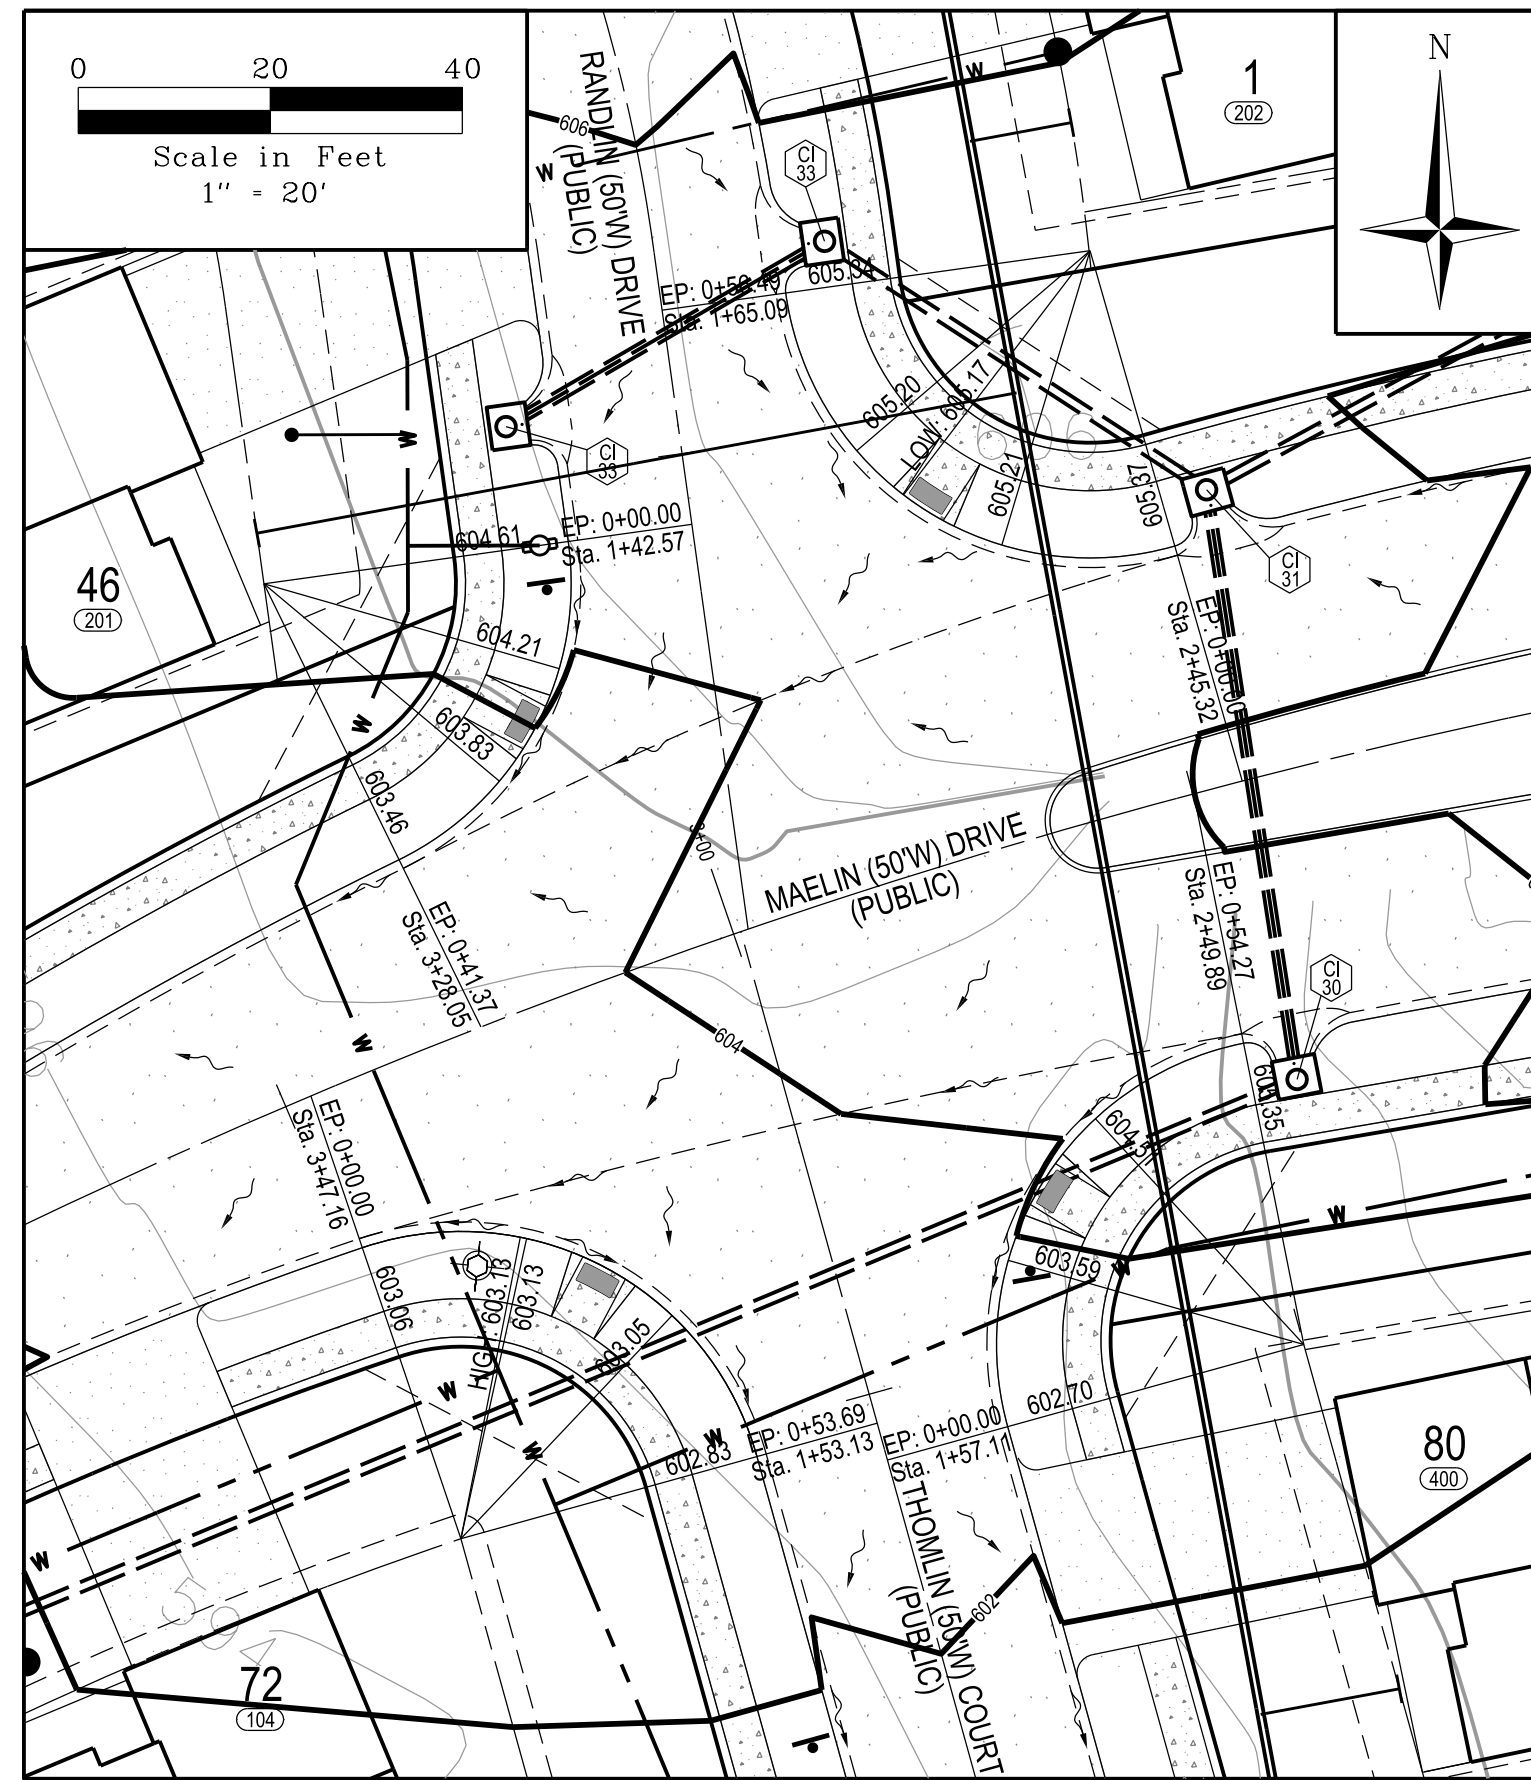



**MAELIN DR / RANDLIN DR:
NORTHEAST ROUNDING**

HORIZONTAL SCALE: 1" = 50'
VERTICAL SCALE: 1" = 10'

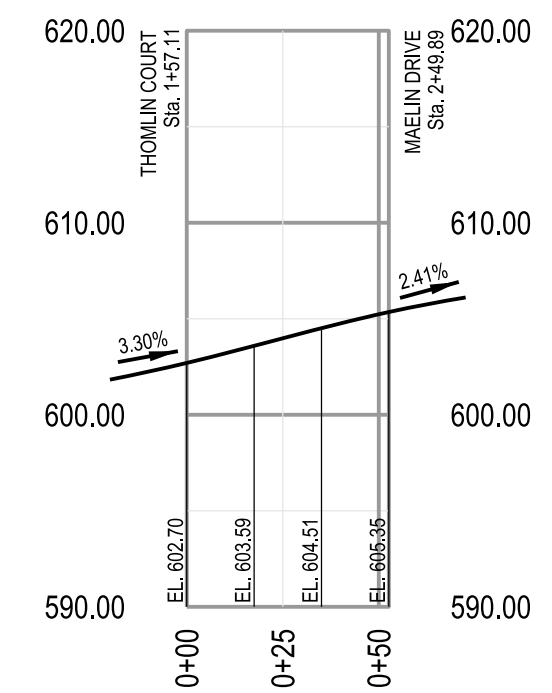


**MAELIN DR / THOMLIN CT:
SOUTHWEST ROUNDING**

HORIZONTAL SCALE: 1" = 50'
VERTICAL SCALE: 1" = 10'

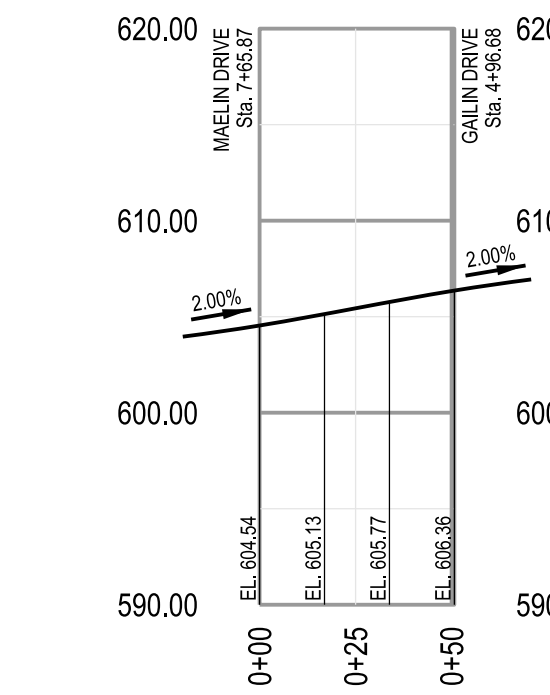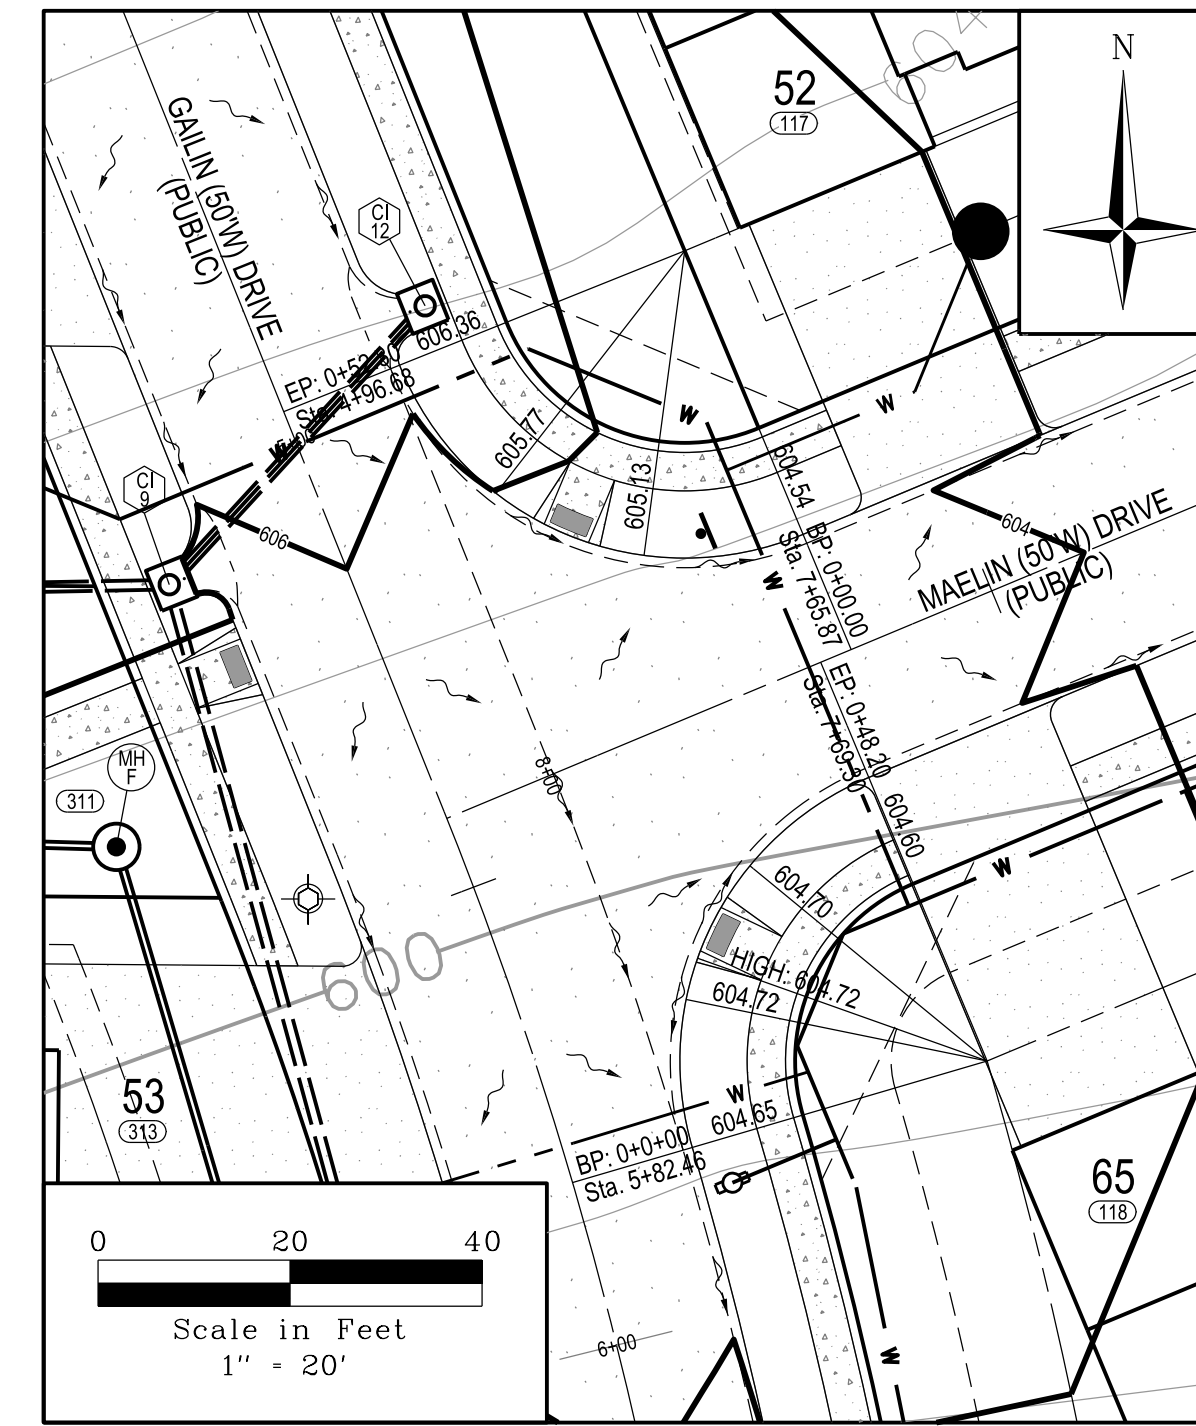


**GAILIN DR / MAELIN DR:
NORTH ROUNDING**

HORIZONTAL SCALE: 1" = 50'
VERTICAL SCALE: 1" = 10'

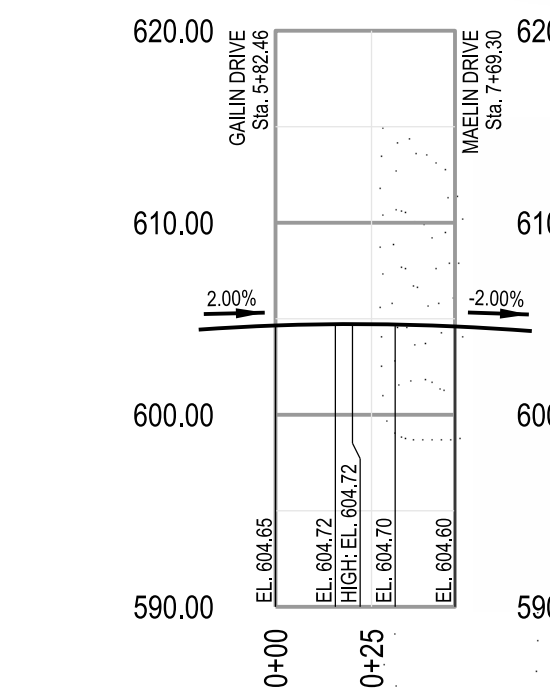



**GAILIN DR / MAELIN DR:
SOUTH ROUNDING**

HORIZONTAL SCALE: 1" = 50'
VERTICAL SCALE: 1" = 10'

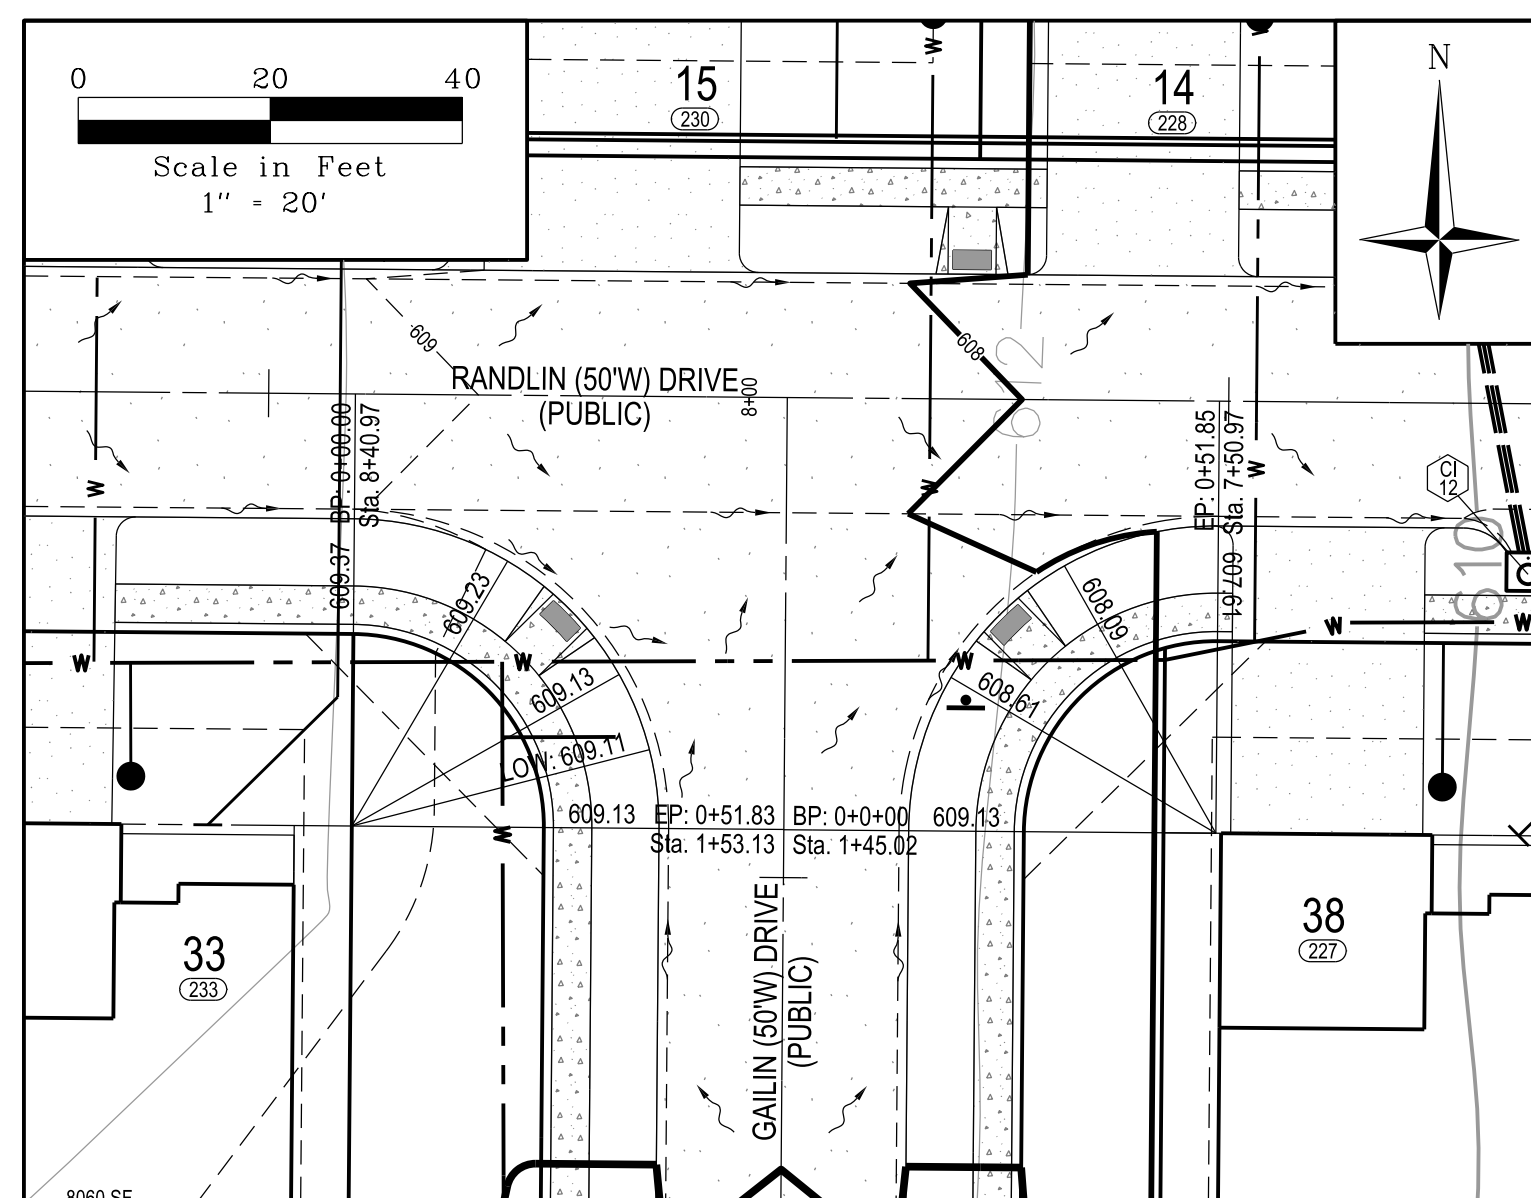

**RANDLIN DR / GAILIN DR:
EAST ROUNDING**

HORIZONTAL SCALE: 1" = 50'
VERTICAL SCALE: 1" = 10'

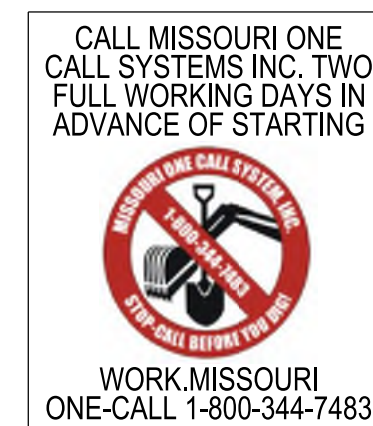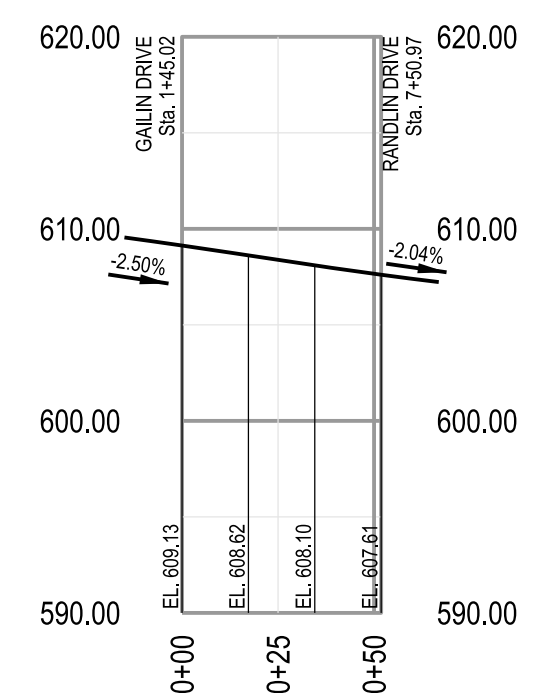

THE UNDERGROUND UTILITIES SHOWN HEREIN WERE PLOTTED FROM AVAILABLE INFORMATION AND DO NOT NECESSARILY REFLECT THE ACTUAL EXISTENCE, OR NON EXISTENCE, SIZE, TYPE, NUMBER, OR LOCATION OF THESE OR OTHER UTILITIES. THE GENERAL CONTRACTOR SHALL BE RESPONSIBLE FOR VERIFYING THE ACTUAL LOCATION OF ALL UNDERGROUND UTILITIES IN THE FIELD, SHOWN OR NOT SHOWN, PRIOR TO ANY GRADING, EXCAVATION, OR CONSTRUCTION OF IMPROVEMENTS. THESE PROVISIONS SHALL IN NO WAY ABSOLVE ANY PARTY FROM COMPLYING WITH THE UNDERGROUND FACILITY SAFETY AND DAMAGE PREVENTION ACT, CHAPTER 319, RSMO.

STREET WARPINGS:
SHEET 1

Design By: R/LH
Drawn By: R/LH
Checked By: R/LH

Vol# Project # 22074

06-28-21
C12

SOMMERLIN



RYAN L. HOLMES
Professional Engineer
PE-2017018988

VOLTZ
INCORPORATED
ENGINEERING
LAND SURVEYING
TRANSPORTATION
CONSTRUCTION MANAGEMENT

MCKELVEY
H O M E S
Building A Tradition Of Excellence Since 1888
218 Chesterfield Towne Center
Chesterfield, MO 63005
Phone: (636) 530-6800