




H:\CAD\22000-22999\22074\ImpPlans\22074 - C14 - Street Warpings - Sheet 3.dgn : Default 6/29/2021 4:13:18 PM Plotted by: rholmes Plot Scale: 20.0000 / in. Plot Driver: volz15.pdf.plt.ctb Pen Table: volz15_PDF.tbl

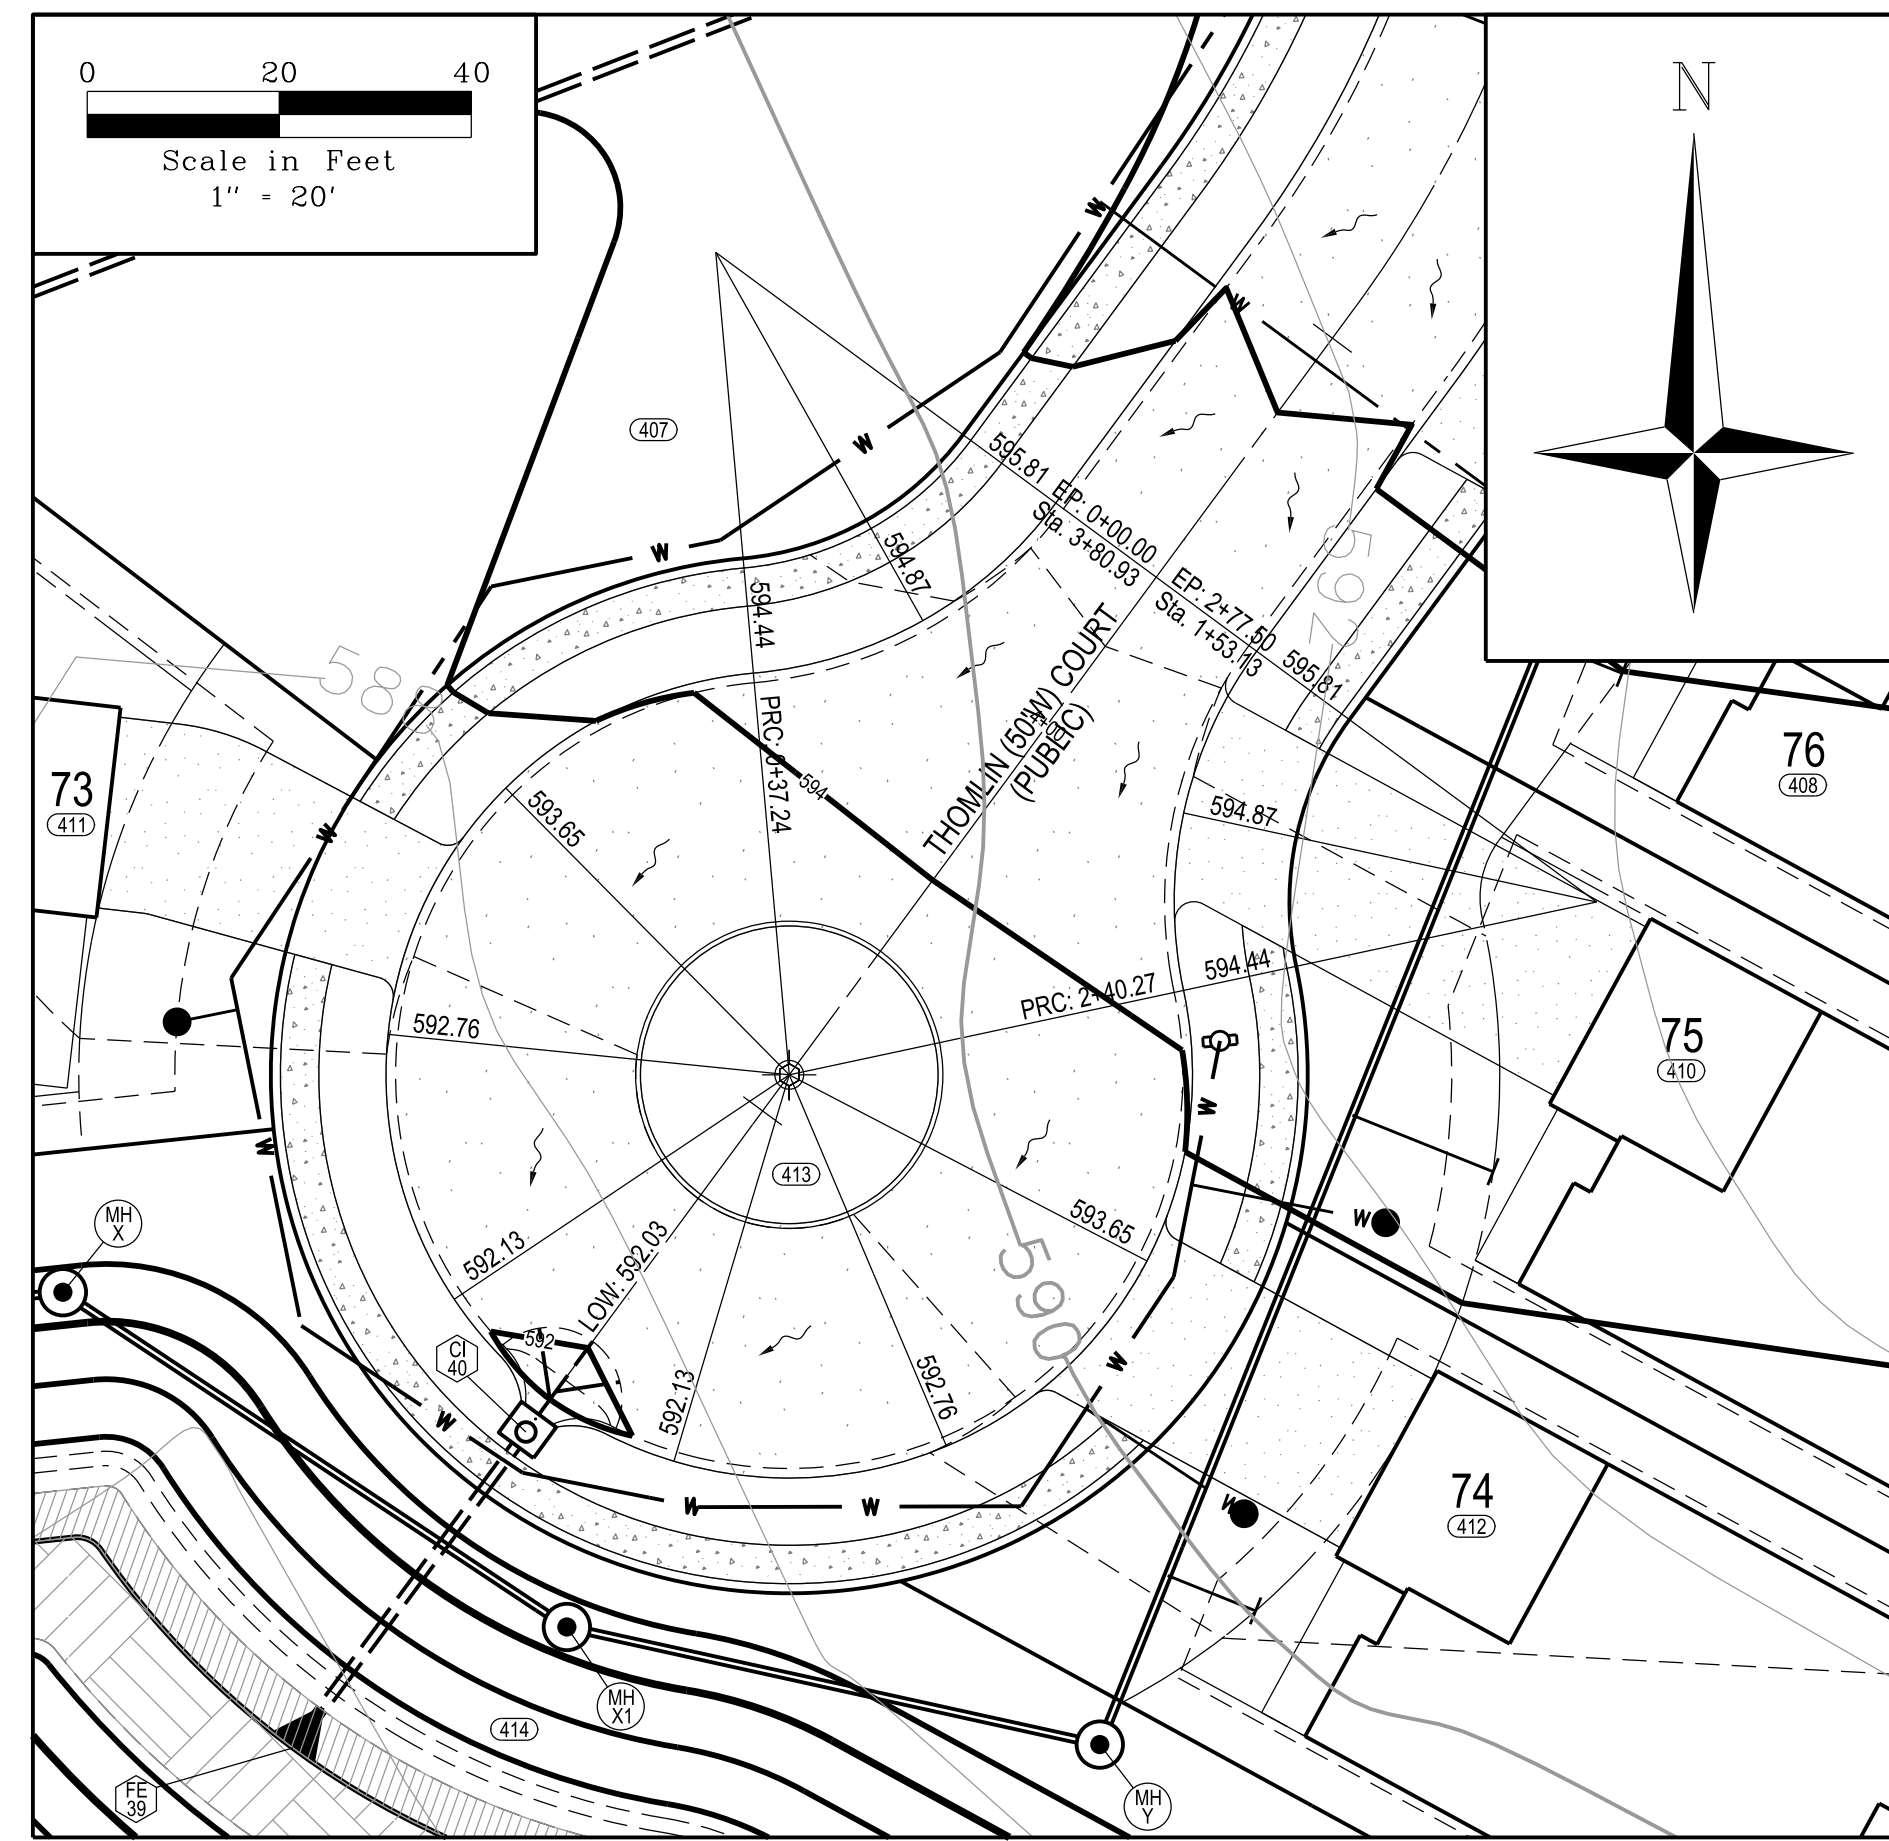

THOMLIN CT: CUL-DE-SAC

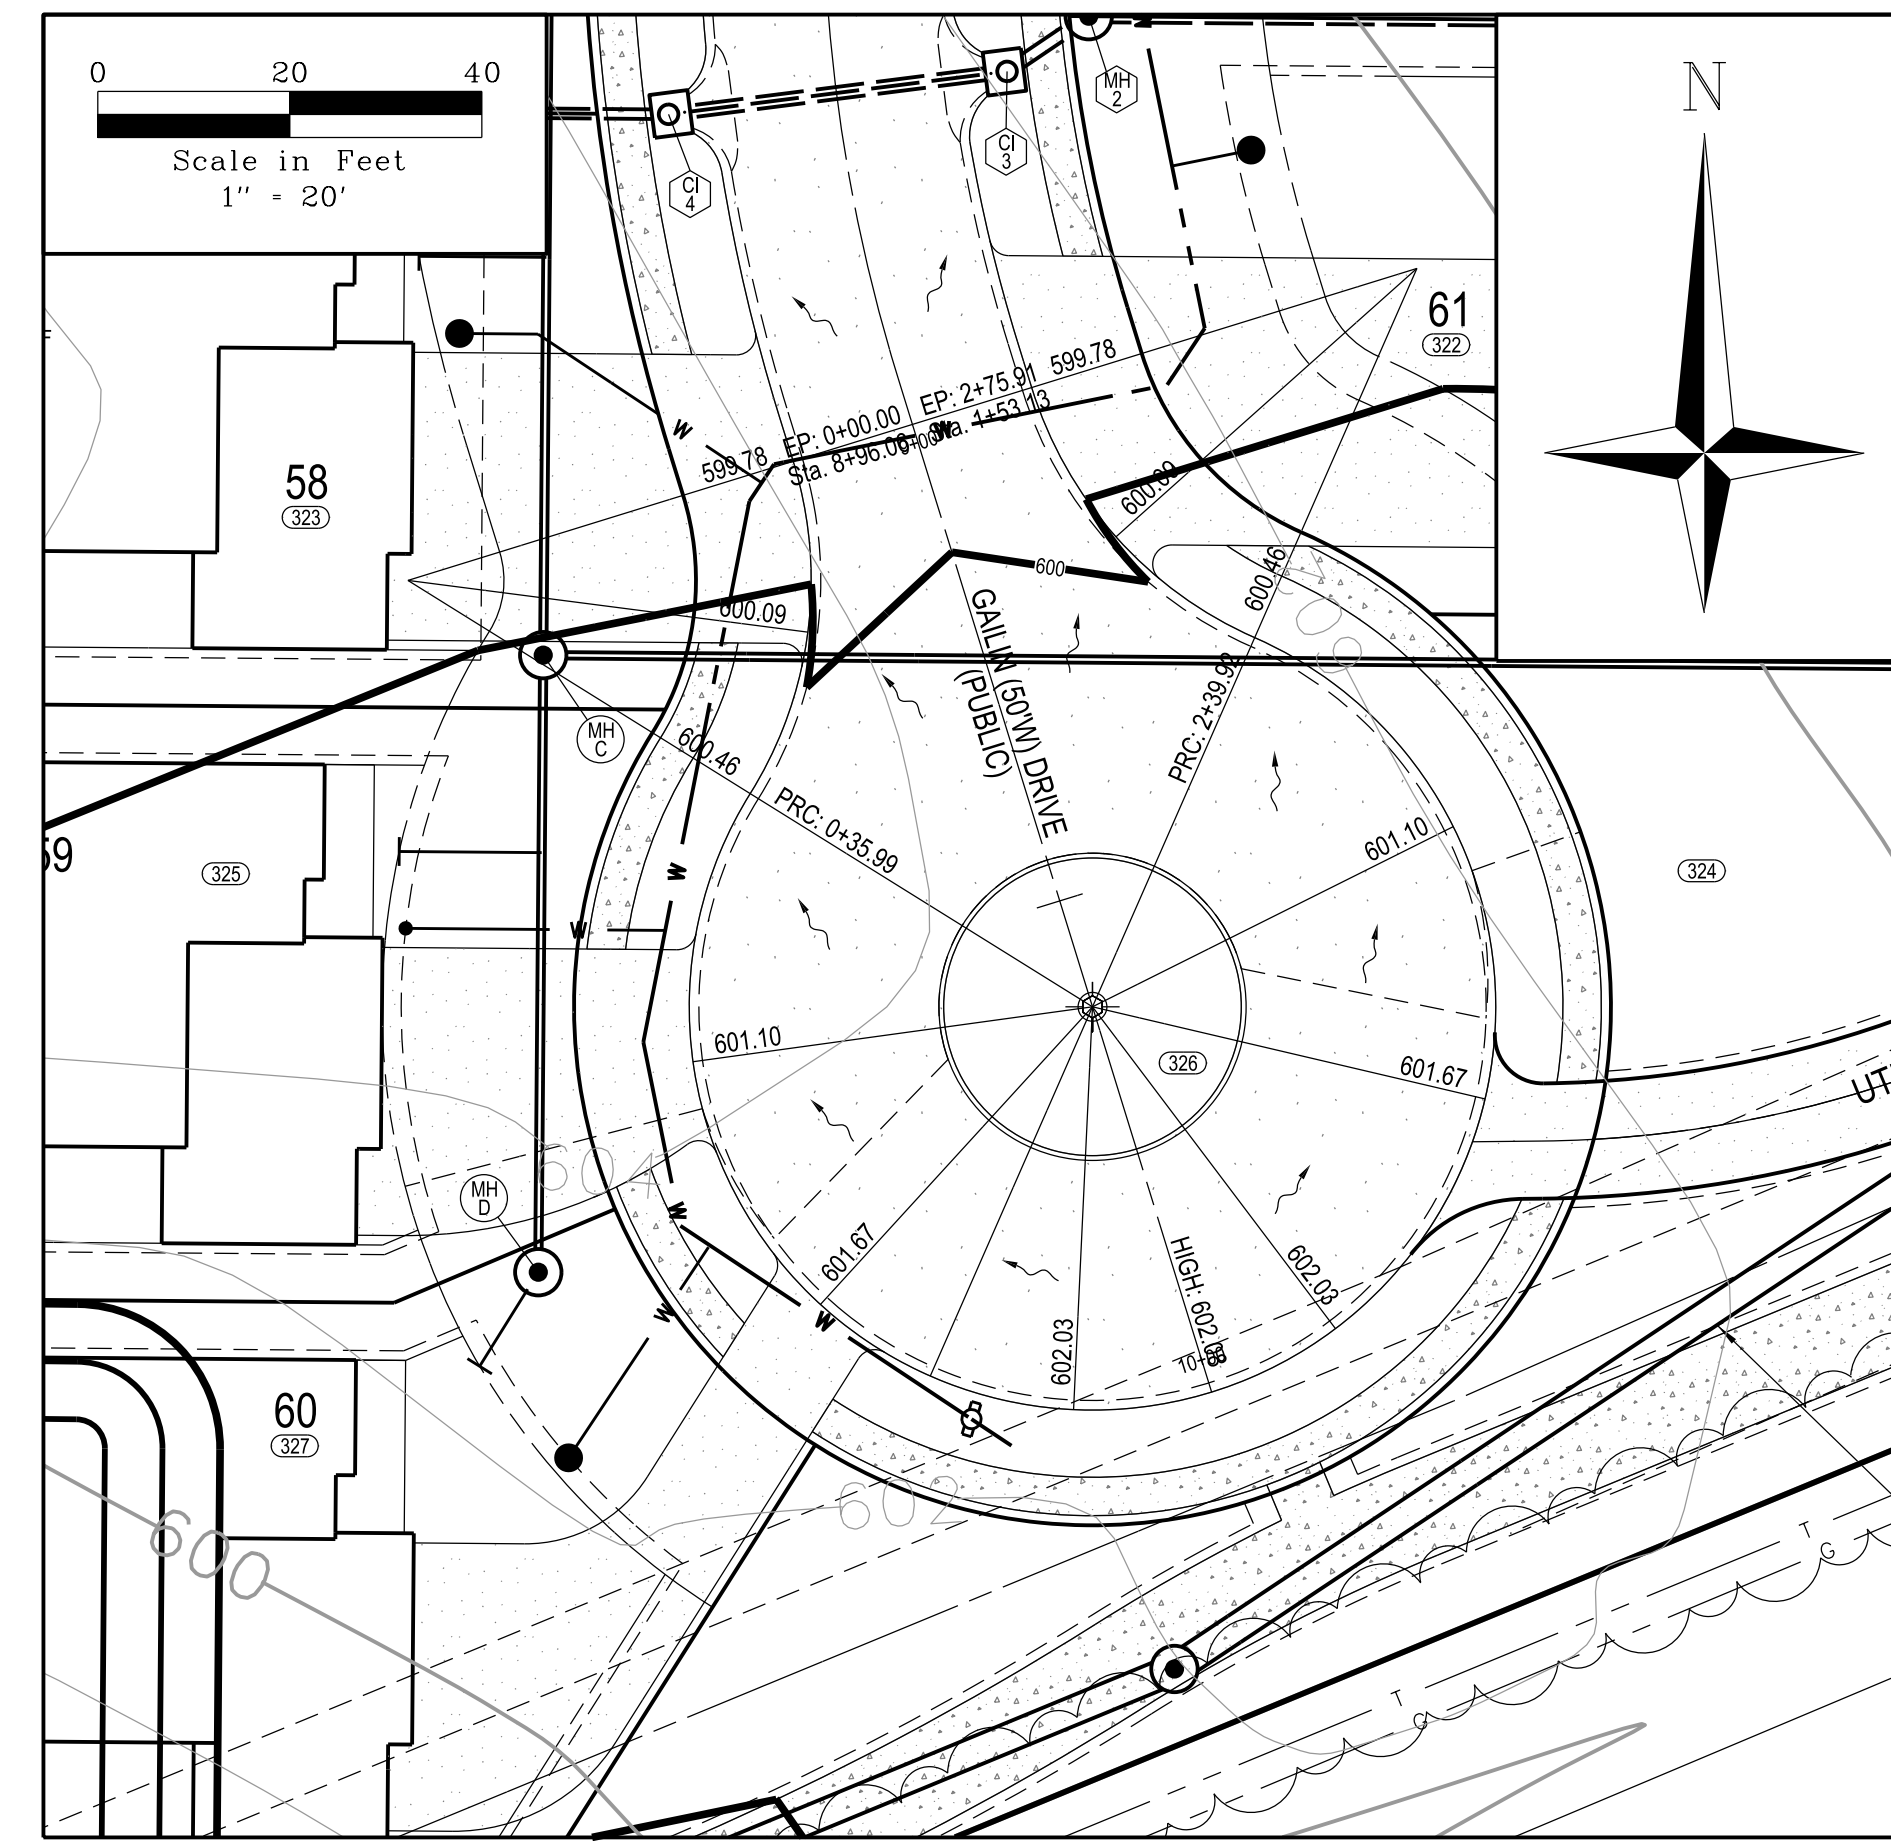


GAILIN DR: CUL-DE-SAC

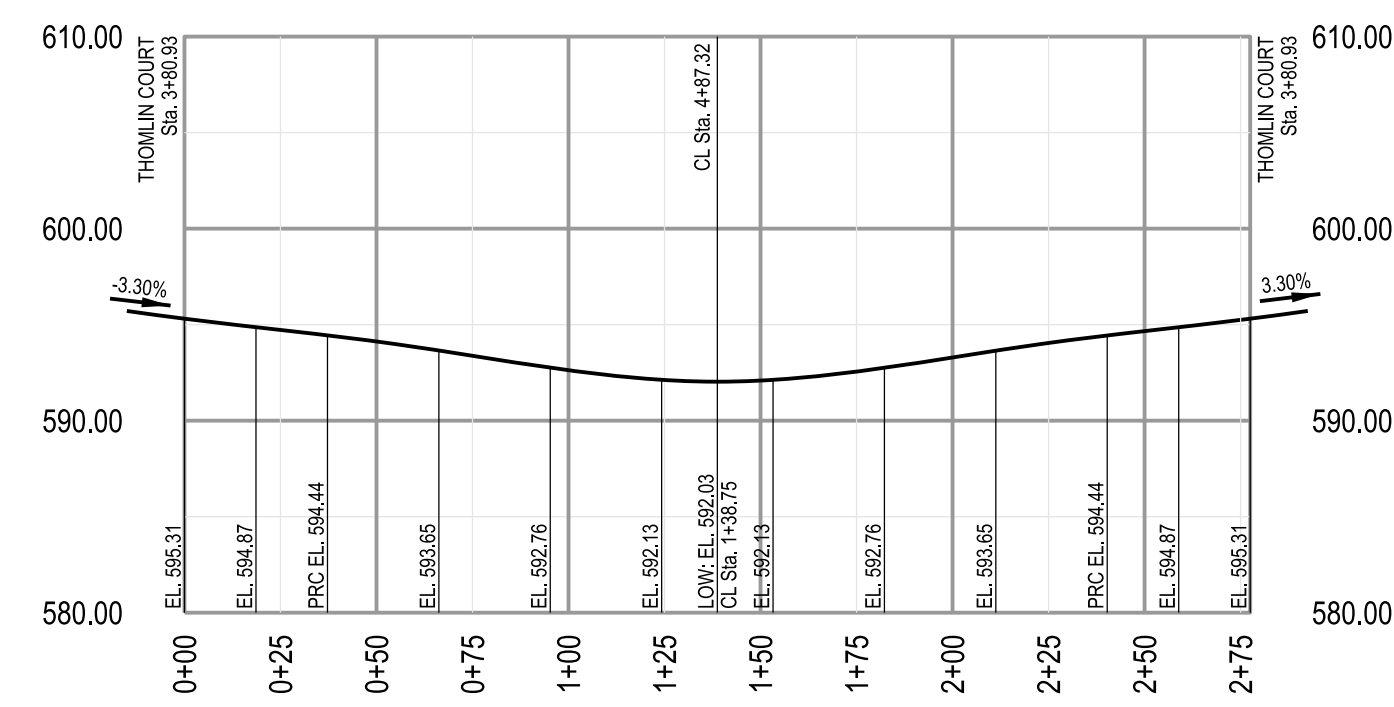


THOMLIN CT:
CUL-DE-SAC

HORIZONTAL SCALE: 1" = 50'
VERTICAL SCALE: 1" = 10'

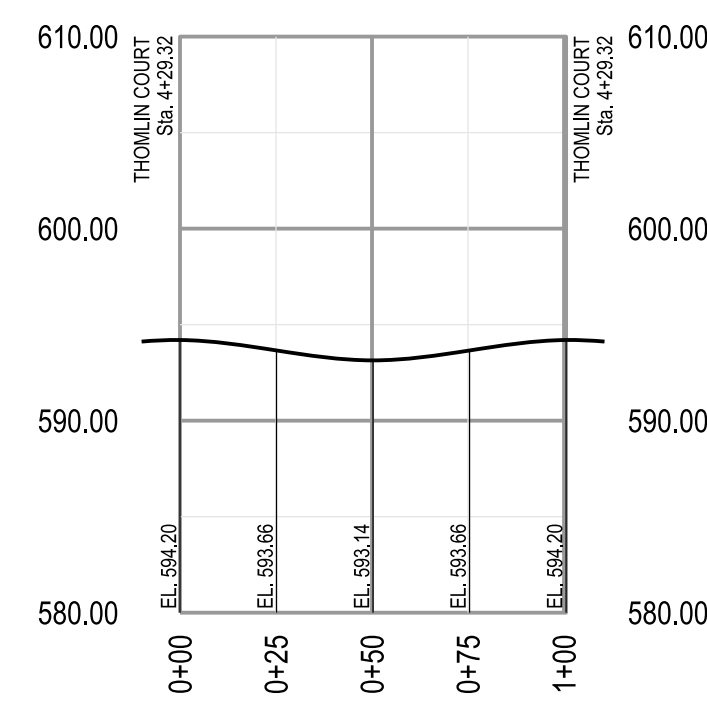


THOMLIN CT:
CUL-DE-SAC (INTERIOR)

HORIZONTAL SCALE: 1" = 50'
VERTICAL SCALE: 1" = 10'

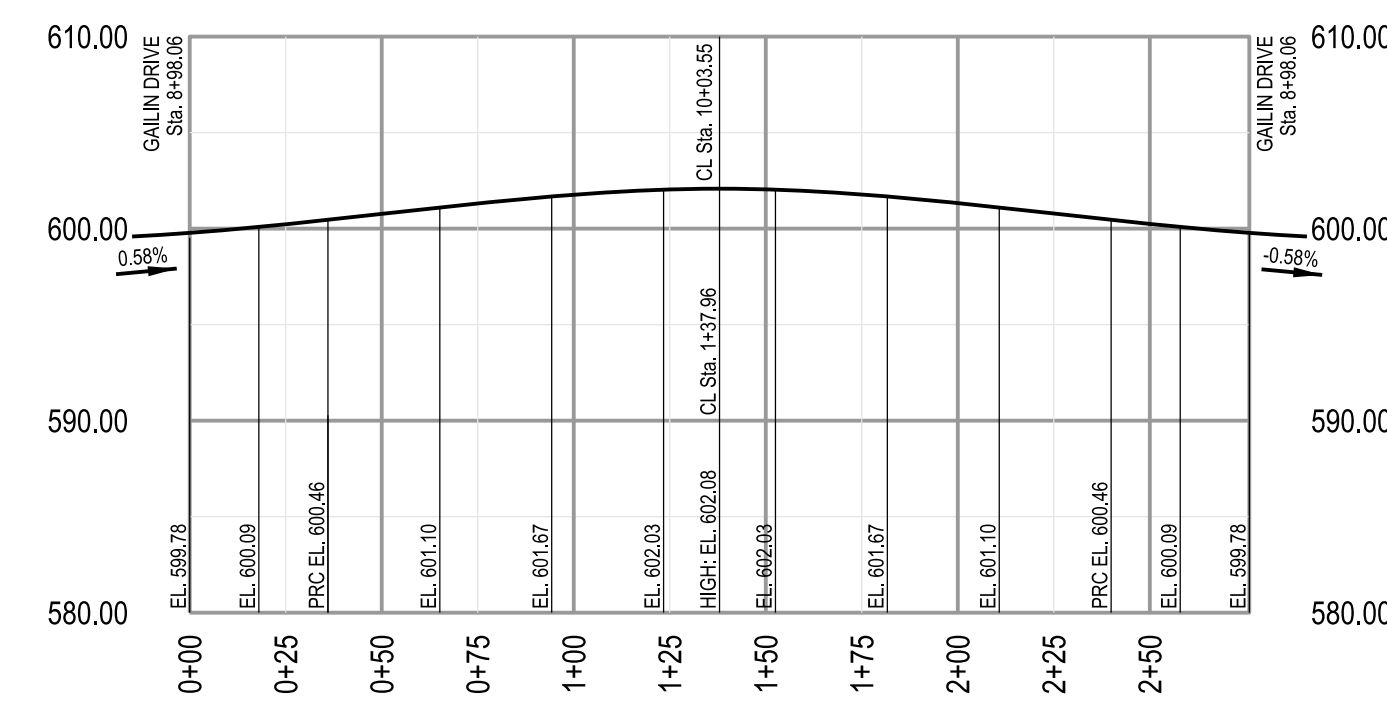

GAILIN DR:
CUL-DE-SAC

HORIZONTAL SCALE: 1" = 50'
VERTICAL SCALE: 1" = 10'

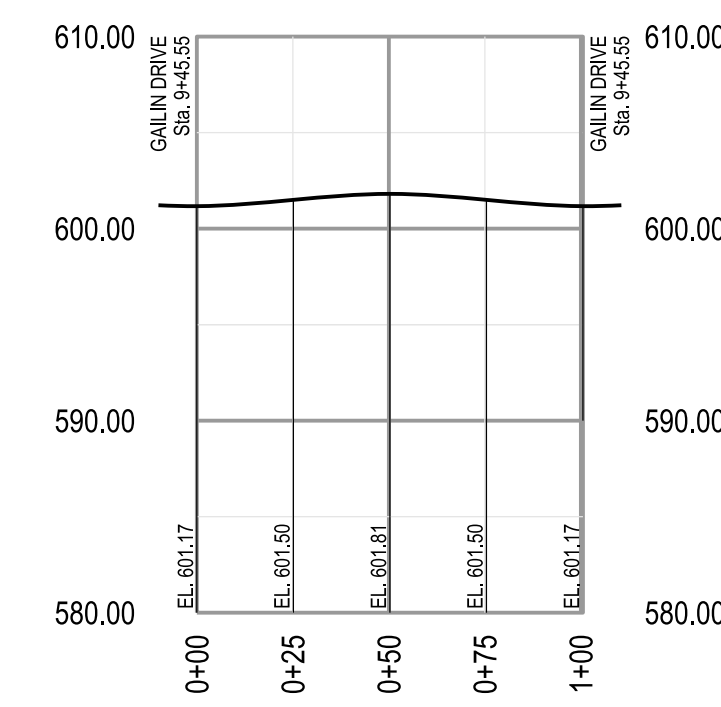

GAILIN DR:
CUL-DE-SAC (ISLAND)

HORIZONTAL SCALE: 1" = 50'
VERTICAL SCALE: 1" = 10'

CALL MISSOURI ONE CALL SYSTEMS INC. TWO FULL WORKING DAYS IN ADVANCE OF STARTING



WORK MISSOURI ONE-CALL 1-800-344-7483

THE UNDERGROUND UTILITIES SHOWN HEREIN WERE PLOTTED FROM AVAILABLE INFORMATION AND DO NOT NECESSARILY REFLECT THE ACTUAL EXISTENCE, OR NON EXISTENCE, SIZE, TYPE, NUMBER, OR LOCATION OF THESE OR OTHER UTILITIES. THE GENERAL CONTRACTOR SHALL BE RESPONSIBLE FOR VERIFYING THE ACTUAL LOCATION OF ALL UNDERGROUND UTILITIES IN THE FIELD, SHOWN OR NOT SHOWN, PRIOR TO ANY GRADING, EXCAVATION, OR CONSTRUCTION OF IMPROVEMENTS. THESE PROVISIONS SHALL IN NO WAY ABSOLVE ANY PARTY FROM COMPLYING WITH THE UNDERGROUND FACILITY SAFETY AND DAMAGE PREVENTION ACT, CHAPTER 319, RSMO.

STREET WARPINGS:
SHEET 3

Design By: R/H
Drawn By: R/H
Checked By: R/H

Vol: Project # 22074

06-28-21
C14

SOMMERLIN

RYAN L. HOLMES
Professional Engineer
PE-2017018988

VOLZ
Incorporated

ENGINEERING
LAND SURVEYING
TRANSPORTATION
CONSTRUCTION MANAGEMENT

10849 Indian Head Indl. Blvd.
St. Louis, Missouri 63132
314.890.1250 Fax
www.volzinc.com
Aulinity #203

MCKELVEY
H O L M E S

Building A Tradition Of Excellence Since 1888
218 Chesterfield Towne Center
Chesterfield, MO 63005
Phone: (636) 530-6800