
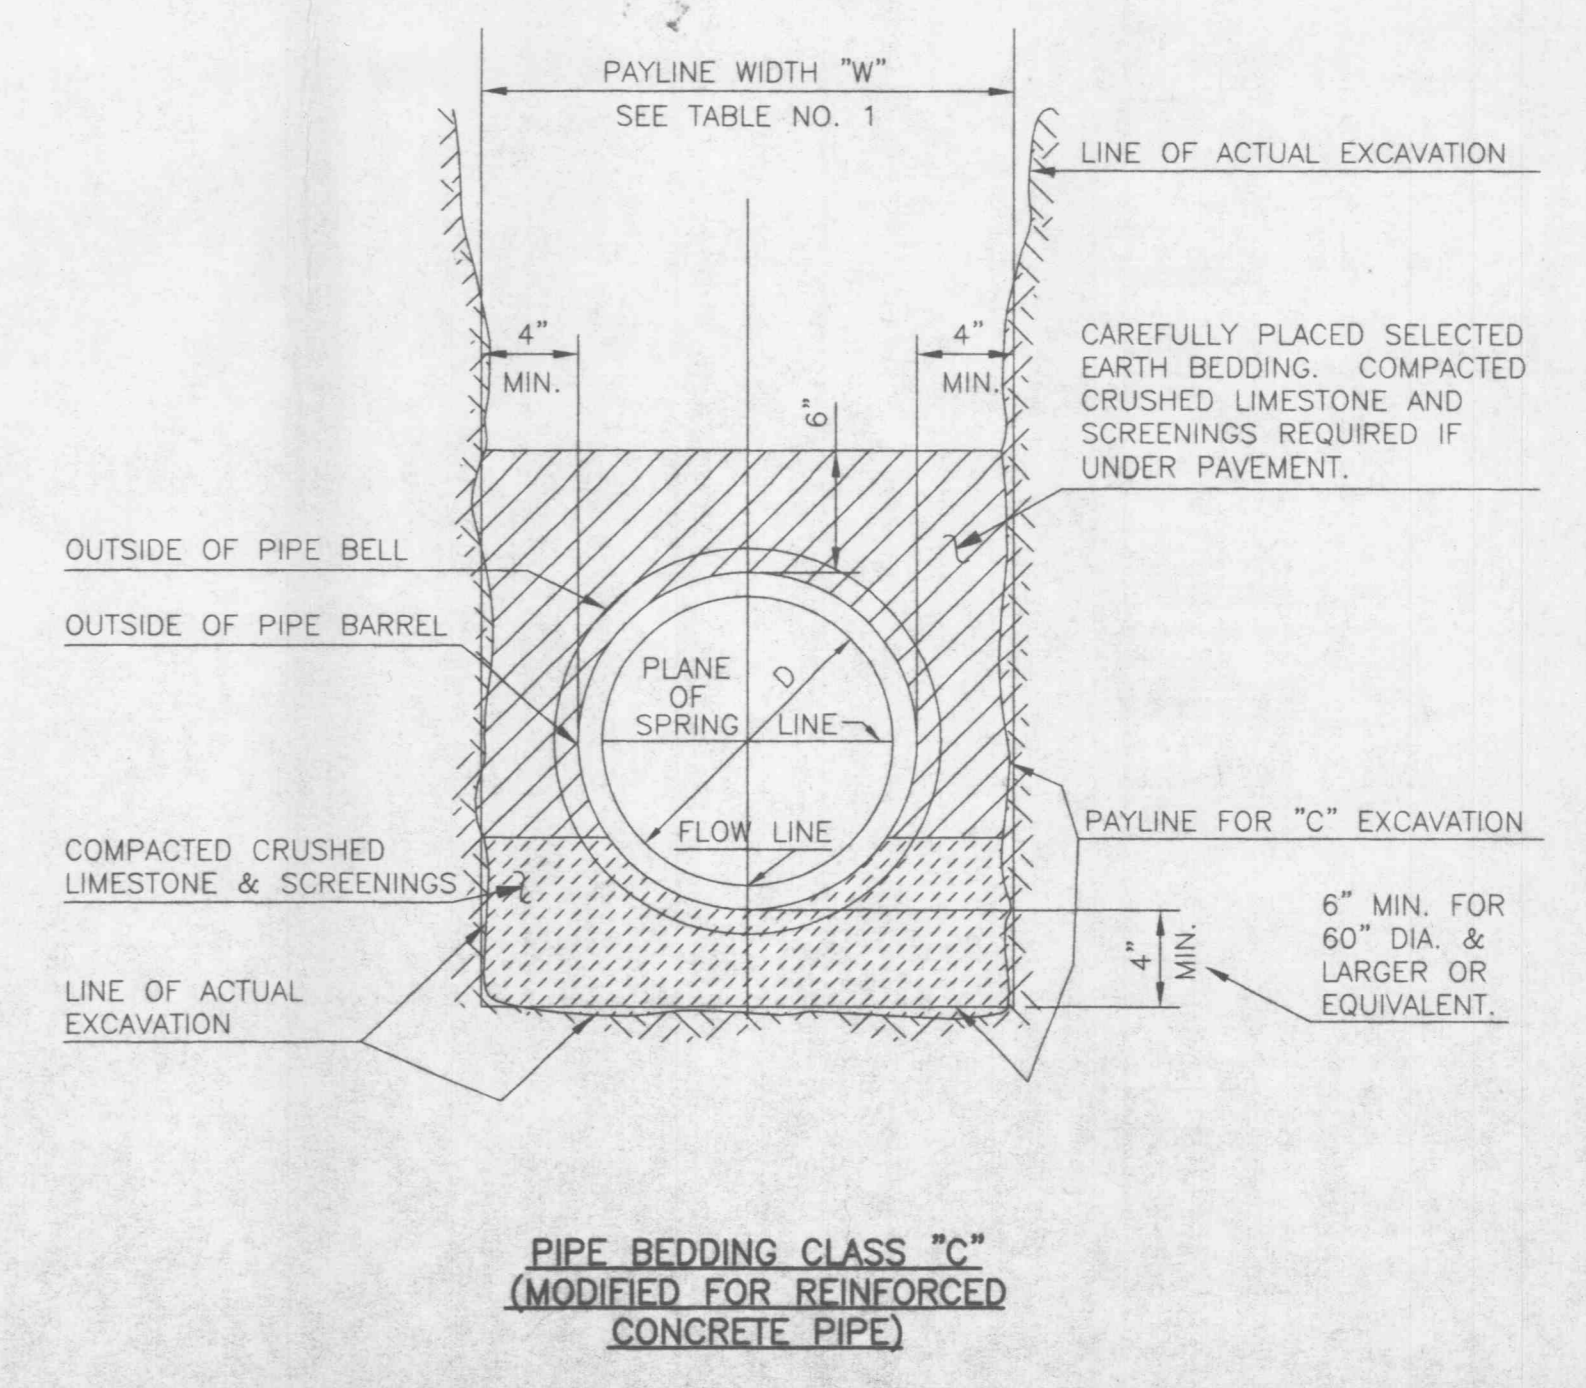
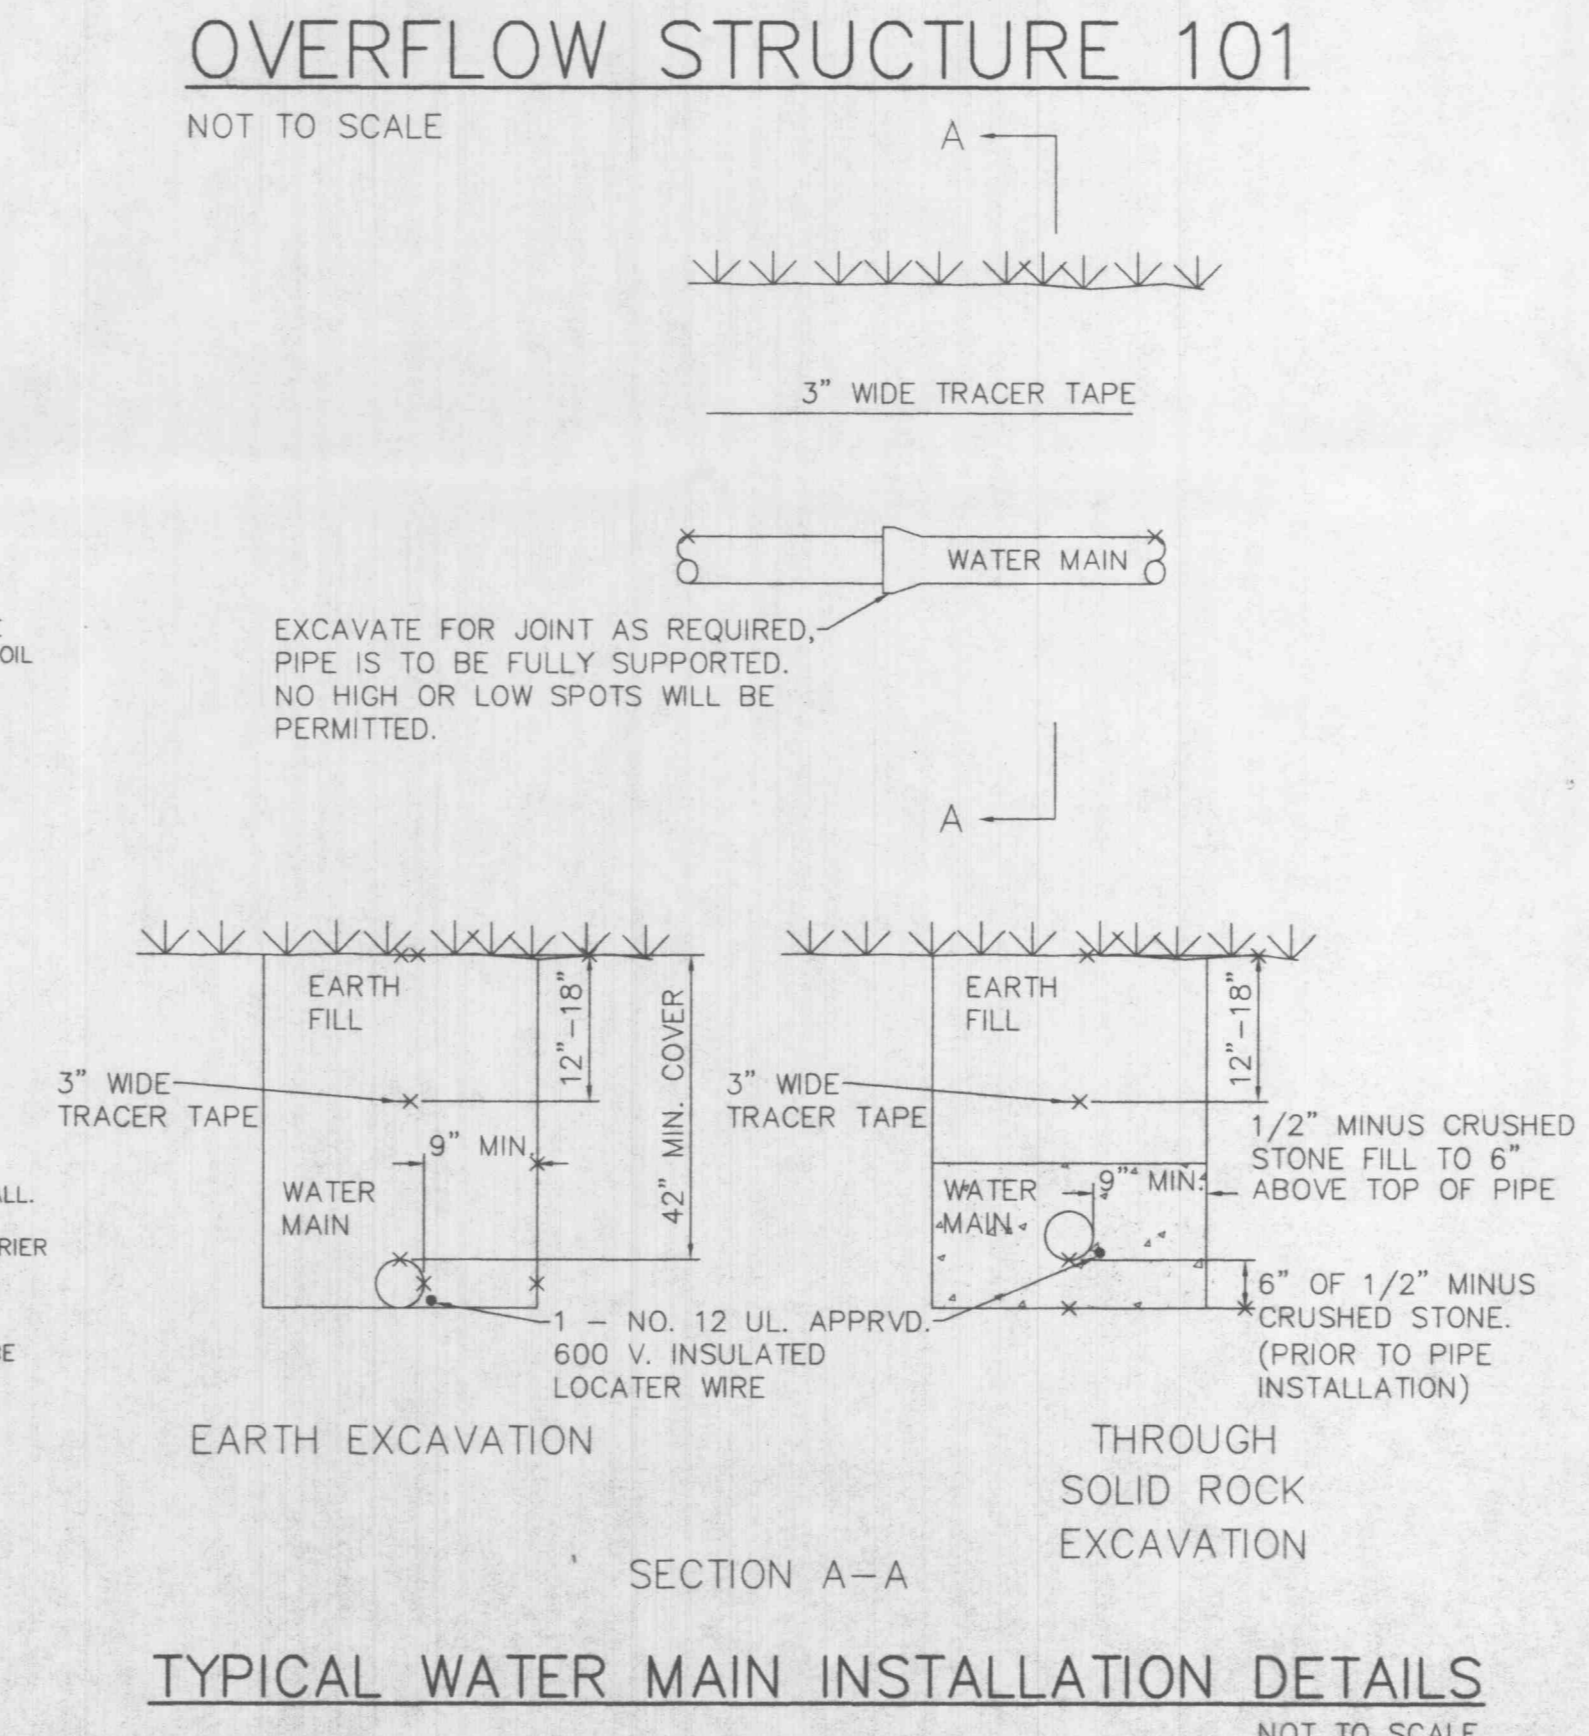
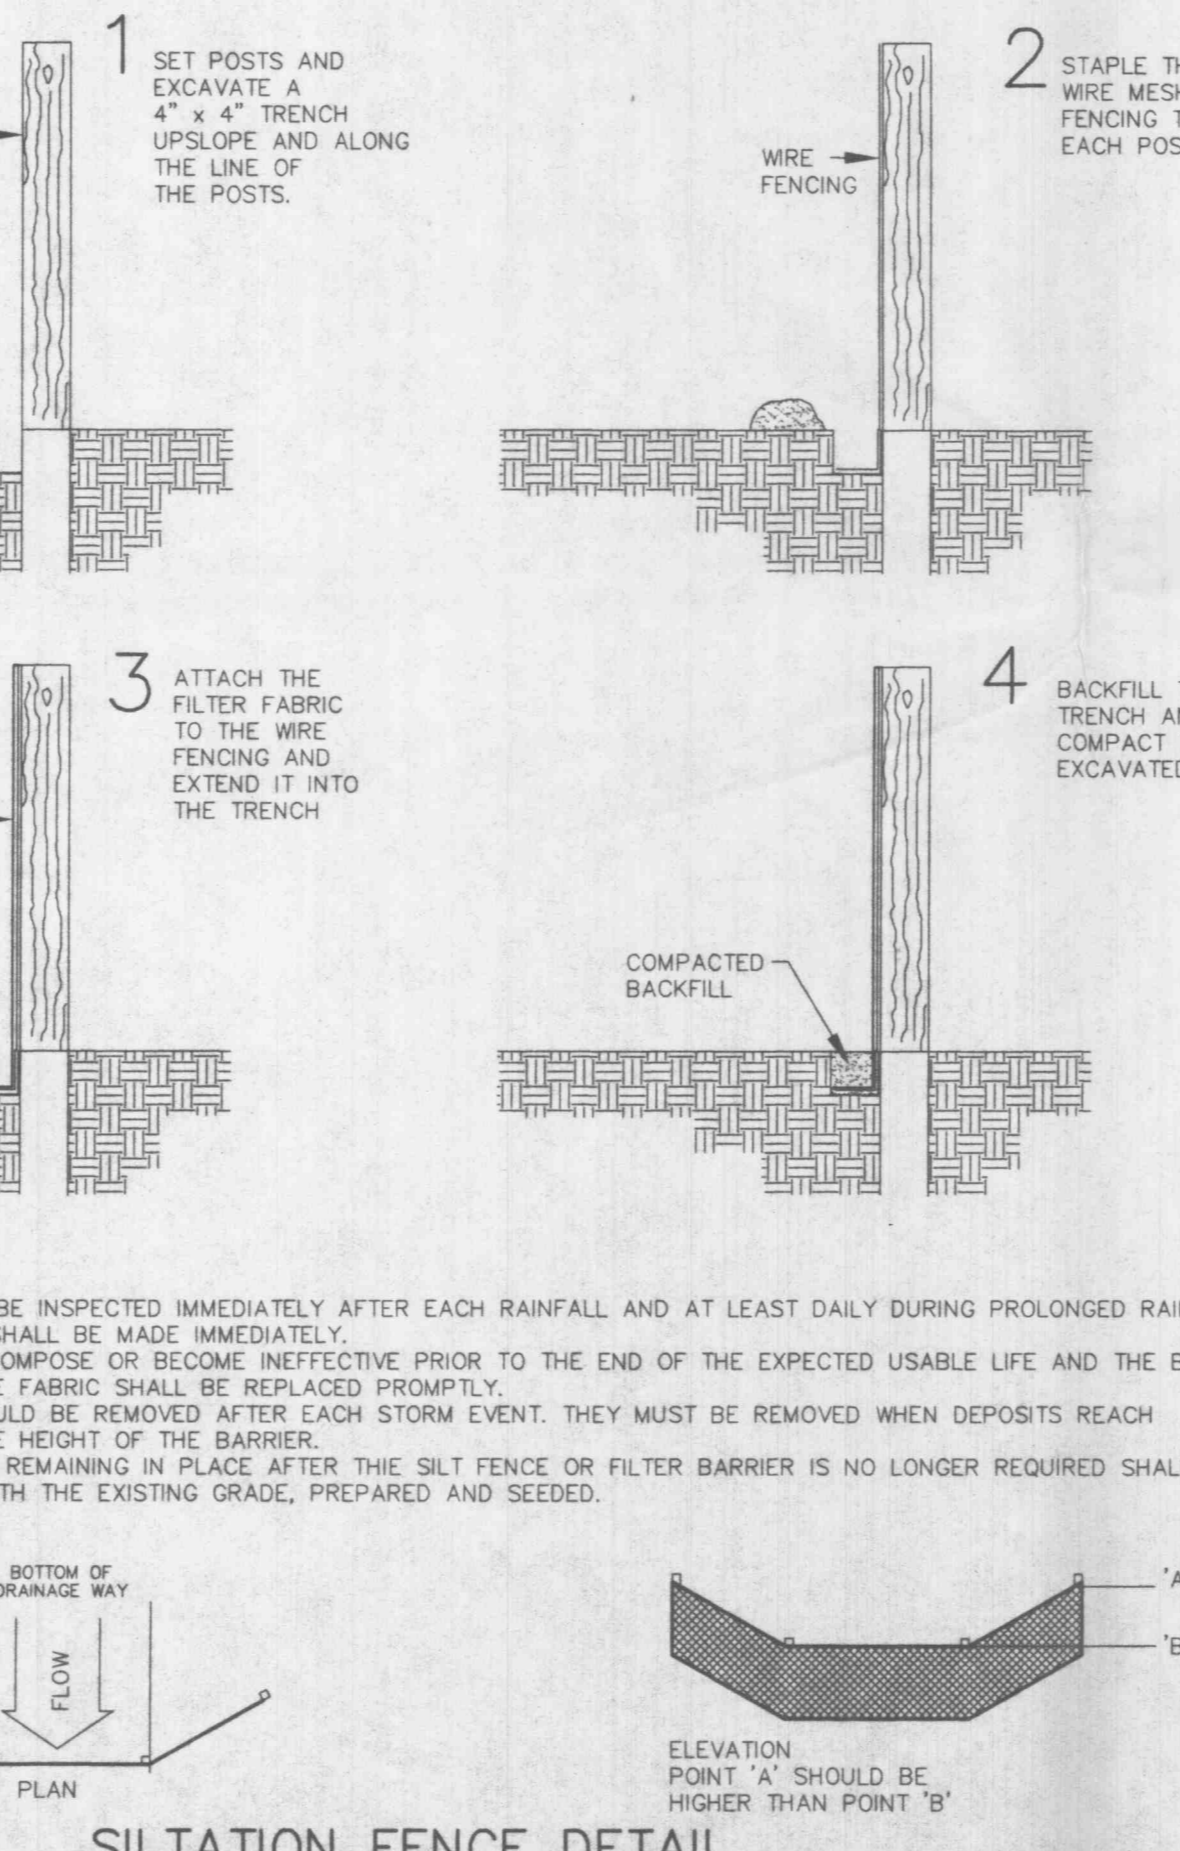
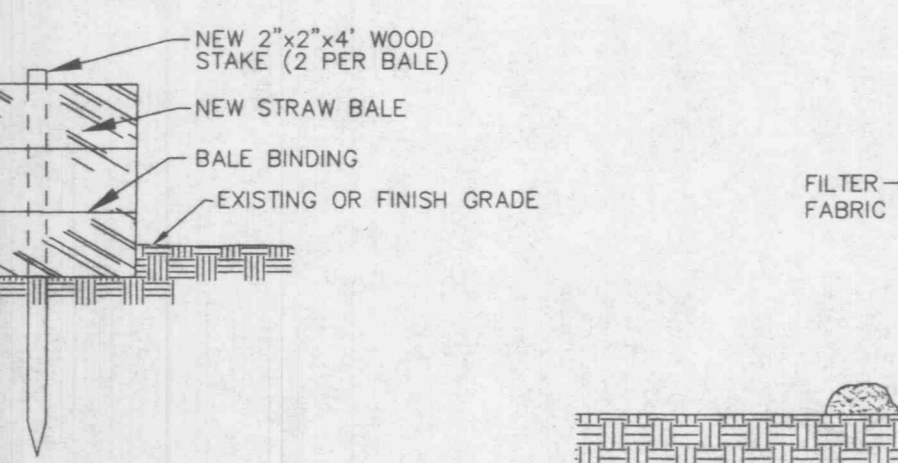


MASONRY TRASH ENCLOSURE
 NOT TO SCALE

TABLE NO. 1
PAYLINE WIDTHS OF TRENCH AND PAY-QUANTITIES OF CONCRETE

ROUND PIPE				HORIZONTAL ELLIPTICAL PIPE			
Inside Diameter of Pipe (Inches)	"W" Payline Width of Trench (Inches)	"W" Payline Width of Trench (Feet)	Pay-volumes cu. ft. per ft. of Concrete Encasement	Inside Diameter of Pipe (Inches)	"W" Payline Width of Trench (Inches)	"W" Payline Width of Trench (Feet)	Pay-volumes cu. ft. per ft. of Concrete Encasement
4	28	2.33	3.20				
6	28	2.33	3.46				
8	28	2.33	3.70				
10	28	2.33	3.86				
12	28	2.33	3.98				
15	32	2.67	4.89				
18	35	2.92	5.63	14 X 23	41	3.42	5.94
21	39	3.25	6.61				
24	42	3.50	7.39	19 X 30	49	4.08	7.68
27	45	3.75	8.18	22 X 34	53	4.42	8.61
30	49	4.08	9.30	24 X 38	58	4.83	9.70
36	56	4.67	11.43	29 X 45	66	5.50	11.72

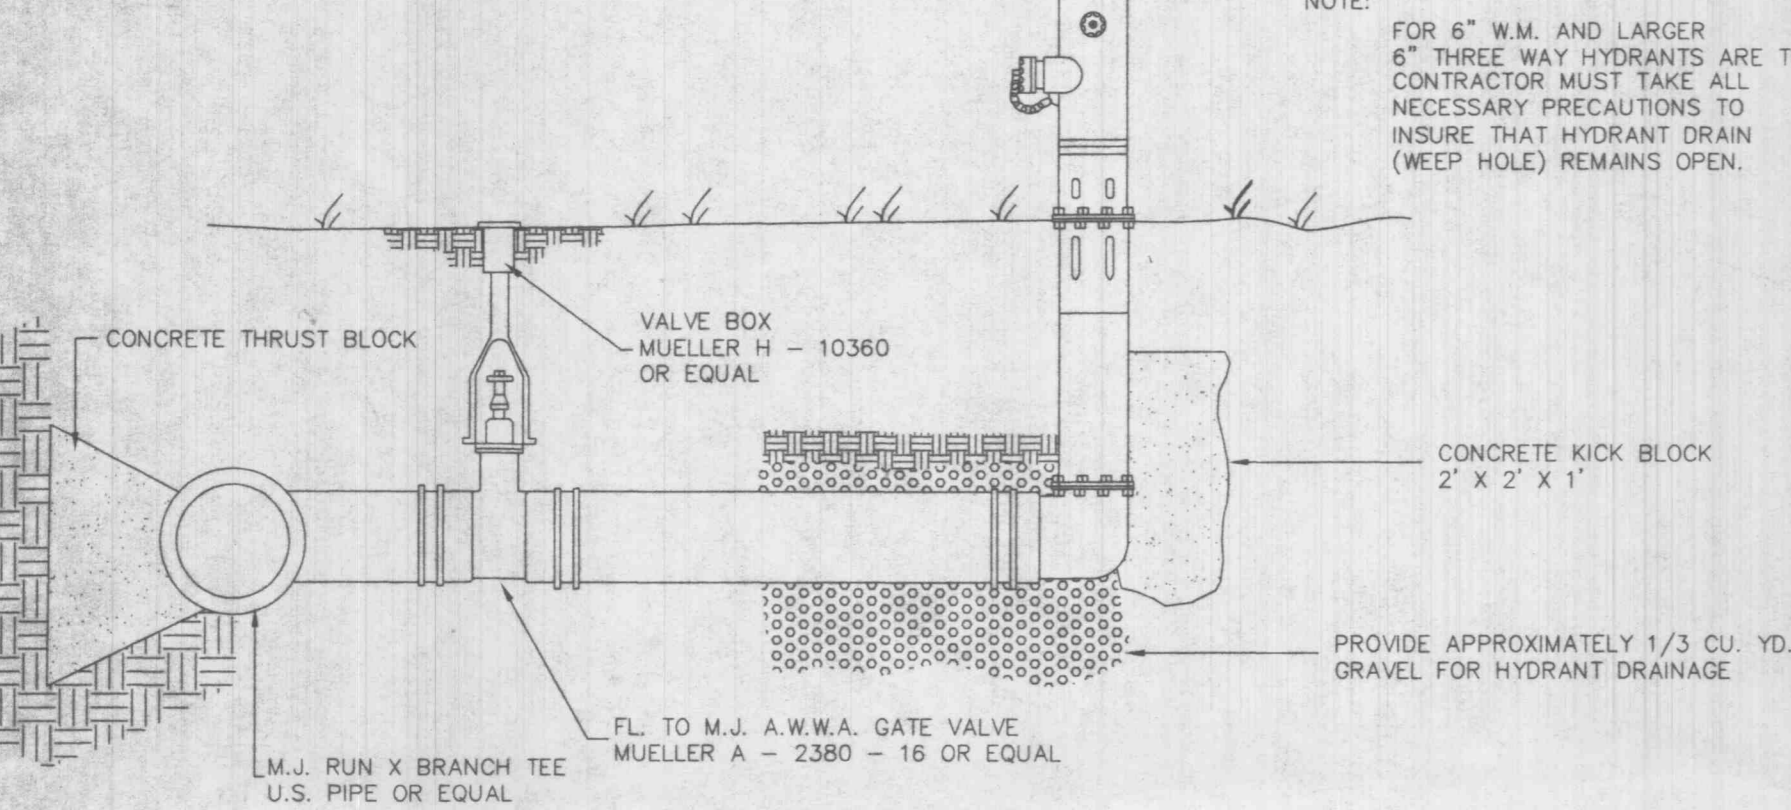

BAX ENGINEERING COMPANY, INC.
 ENGINEERING
 PLANNING
 SURVEYING
 1032 South Cleveland Drive
 St. Peters, MO. 63376-8445
 636-928-5552
 FAX 636-928-1718

EDM Incorporated
 Engineers, Architects, Planners
 220 Madison House Center
 St. Louis, Missouri 63102
 (314) 231-8485 FAX (314) 231-6167

DETAILS
NEW SOUTH CENTRAL ELEMENTARY SCHOOL
O'FALLON, MISSOURI
for: FORT ZUMWALT SCHOOL DISTRICT

Revisions

No.	Date	Reference
1	10-16-01	CITY
2	11-9-01	CITY
3	11-13-01	GRADES

 Drawn By: SWR
 Date: 8-13-01
 Job No. 01335.00
 Sheet No.
C5
 BAX PROJECT 96-8791H