




SINGLE STREET INLETS PRECAST CONCRETE	METROPOLITAN ST. LOUIS SEWER DISTRICT <i>Standard Details of Sewer Construction</i>			
	Dr. JLG/SAM Ch. J.C.K.	2009	SHEET 36	

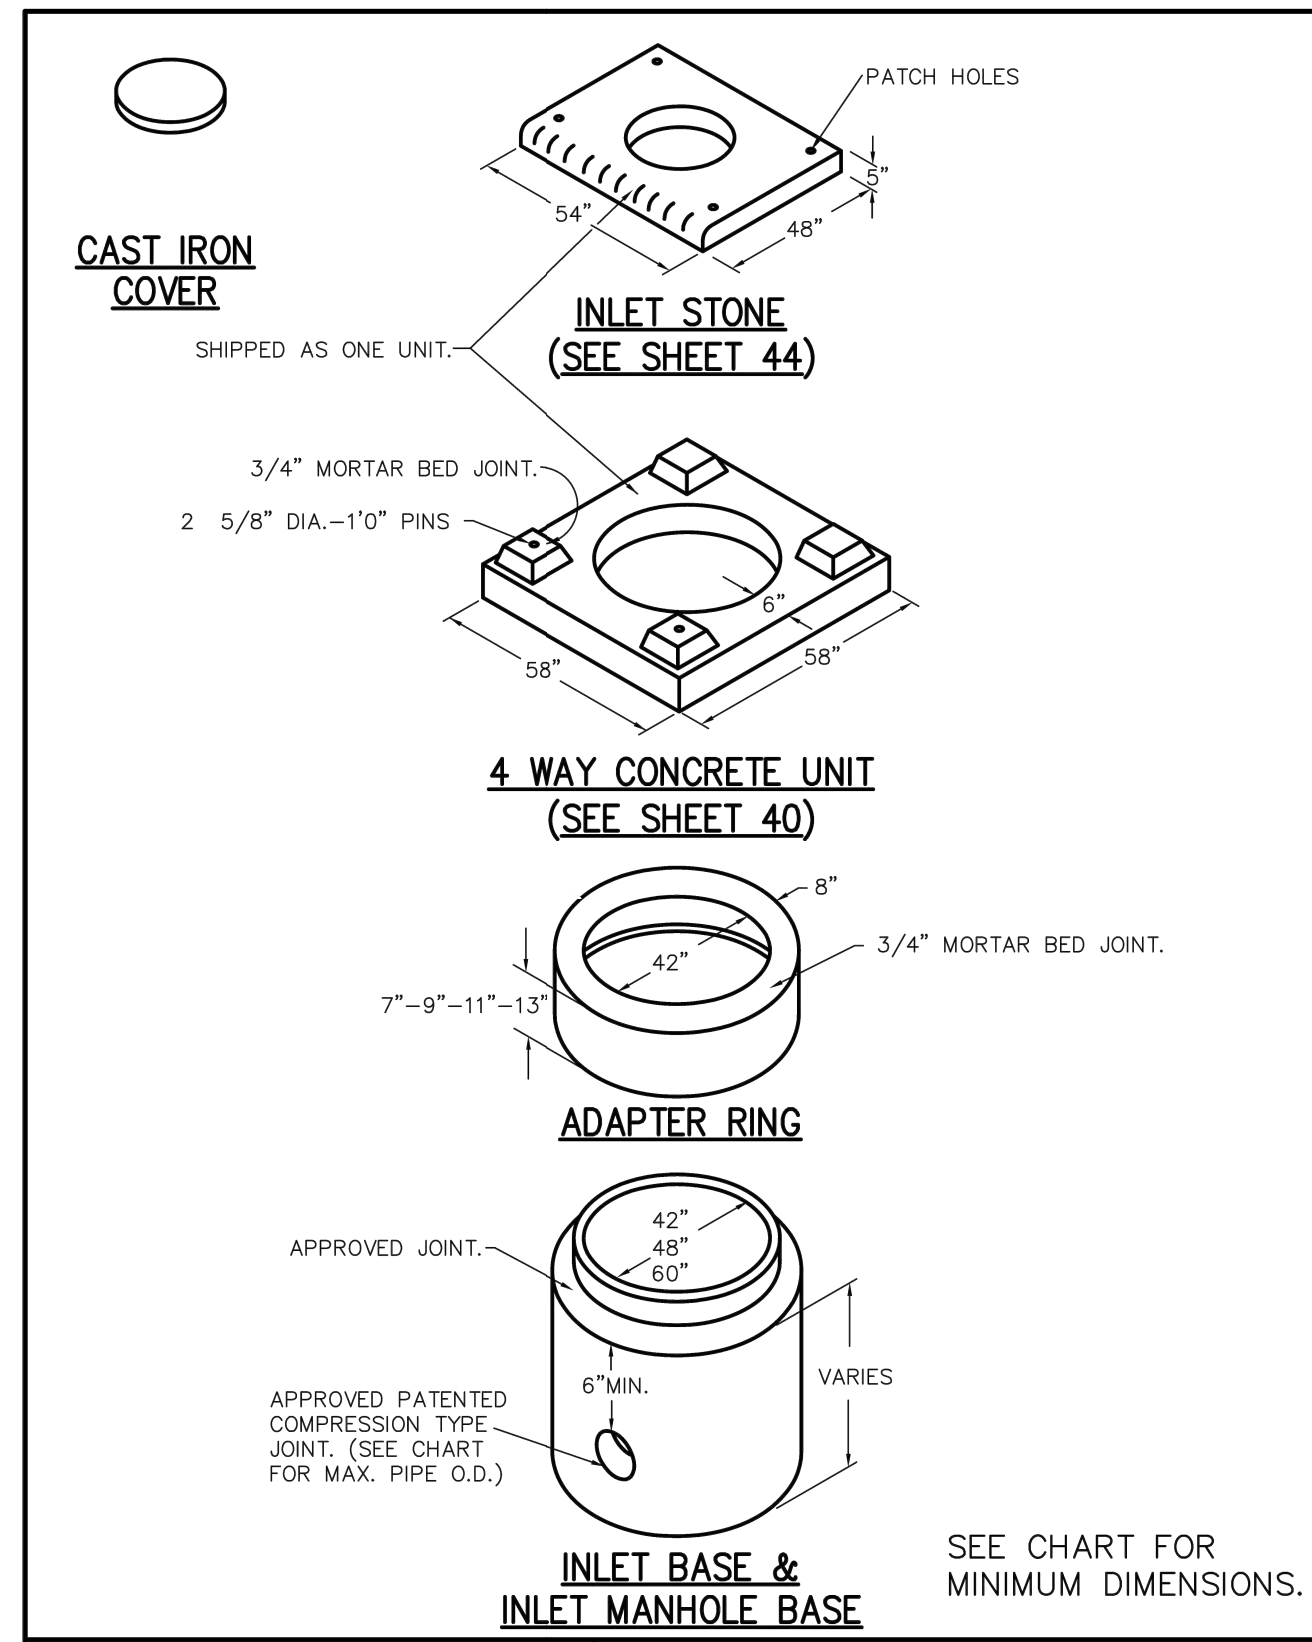


AREA INLET PRECAST CONCRETE	METROPOLITAN ST. LOUIS SEWER DISTRICT <i>Standard Details of Sewer Construction</i>			
	Dr. JLG/SAM Ch. J.C.K.	2009	SHEET 34	

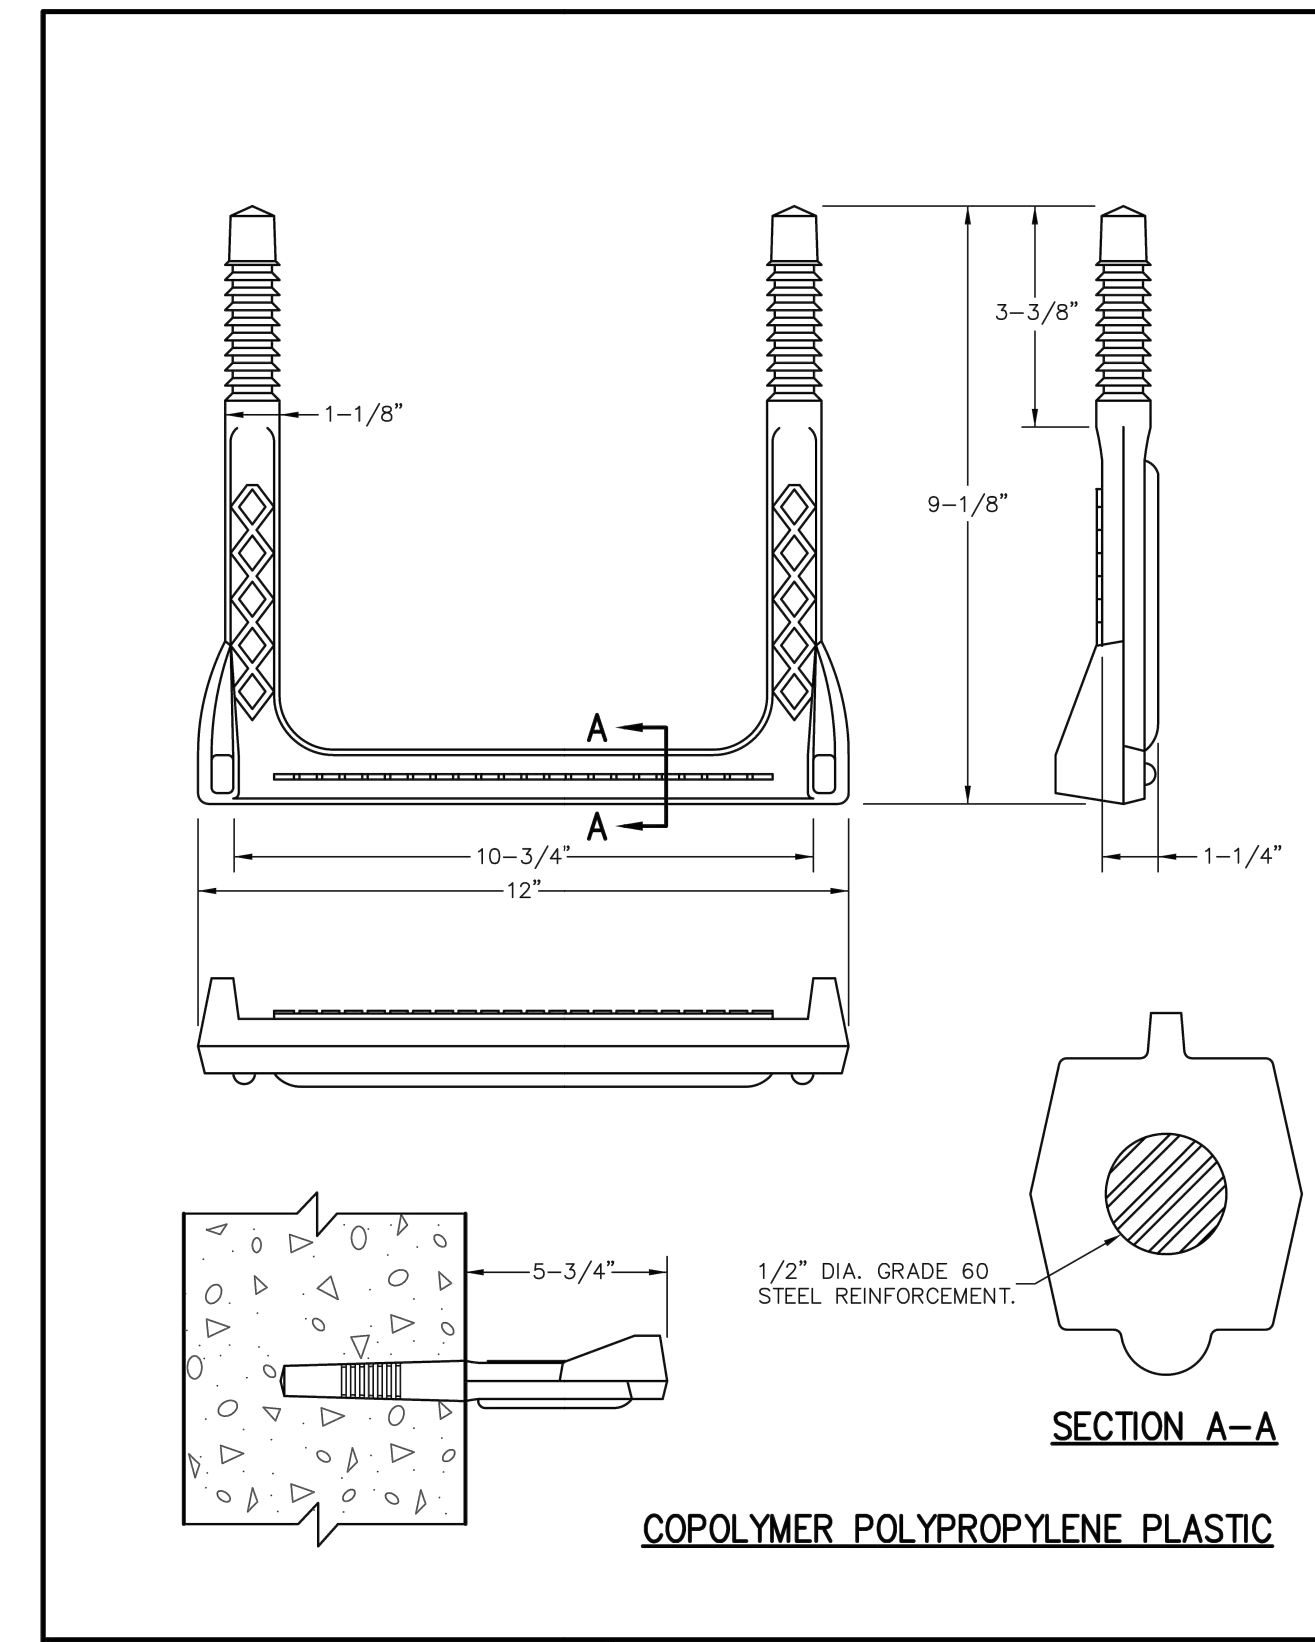


MANHOLE STEP FOR PRECAST & CAST-IN-PLACE MANHOLE	METROPOLITAN ST. LOUIS SEWER DISTRICT <i>Standard Details of Sewer Construction</i>			
	Dr. D.A.B. Ch. J.C.K.	2009	SHEET 58	

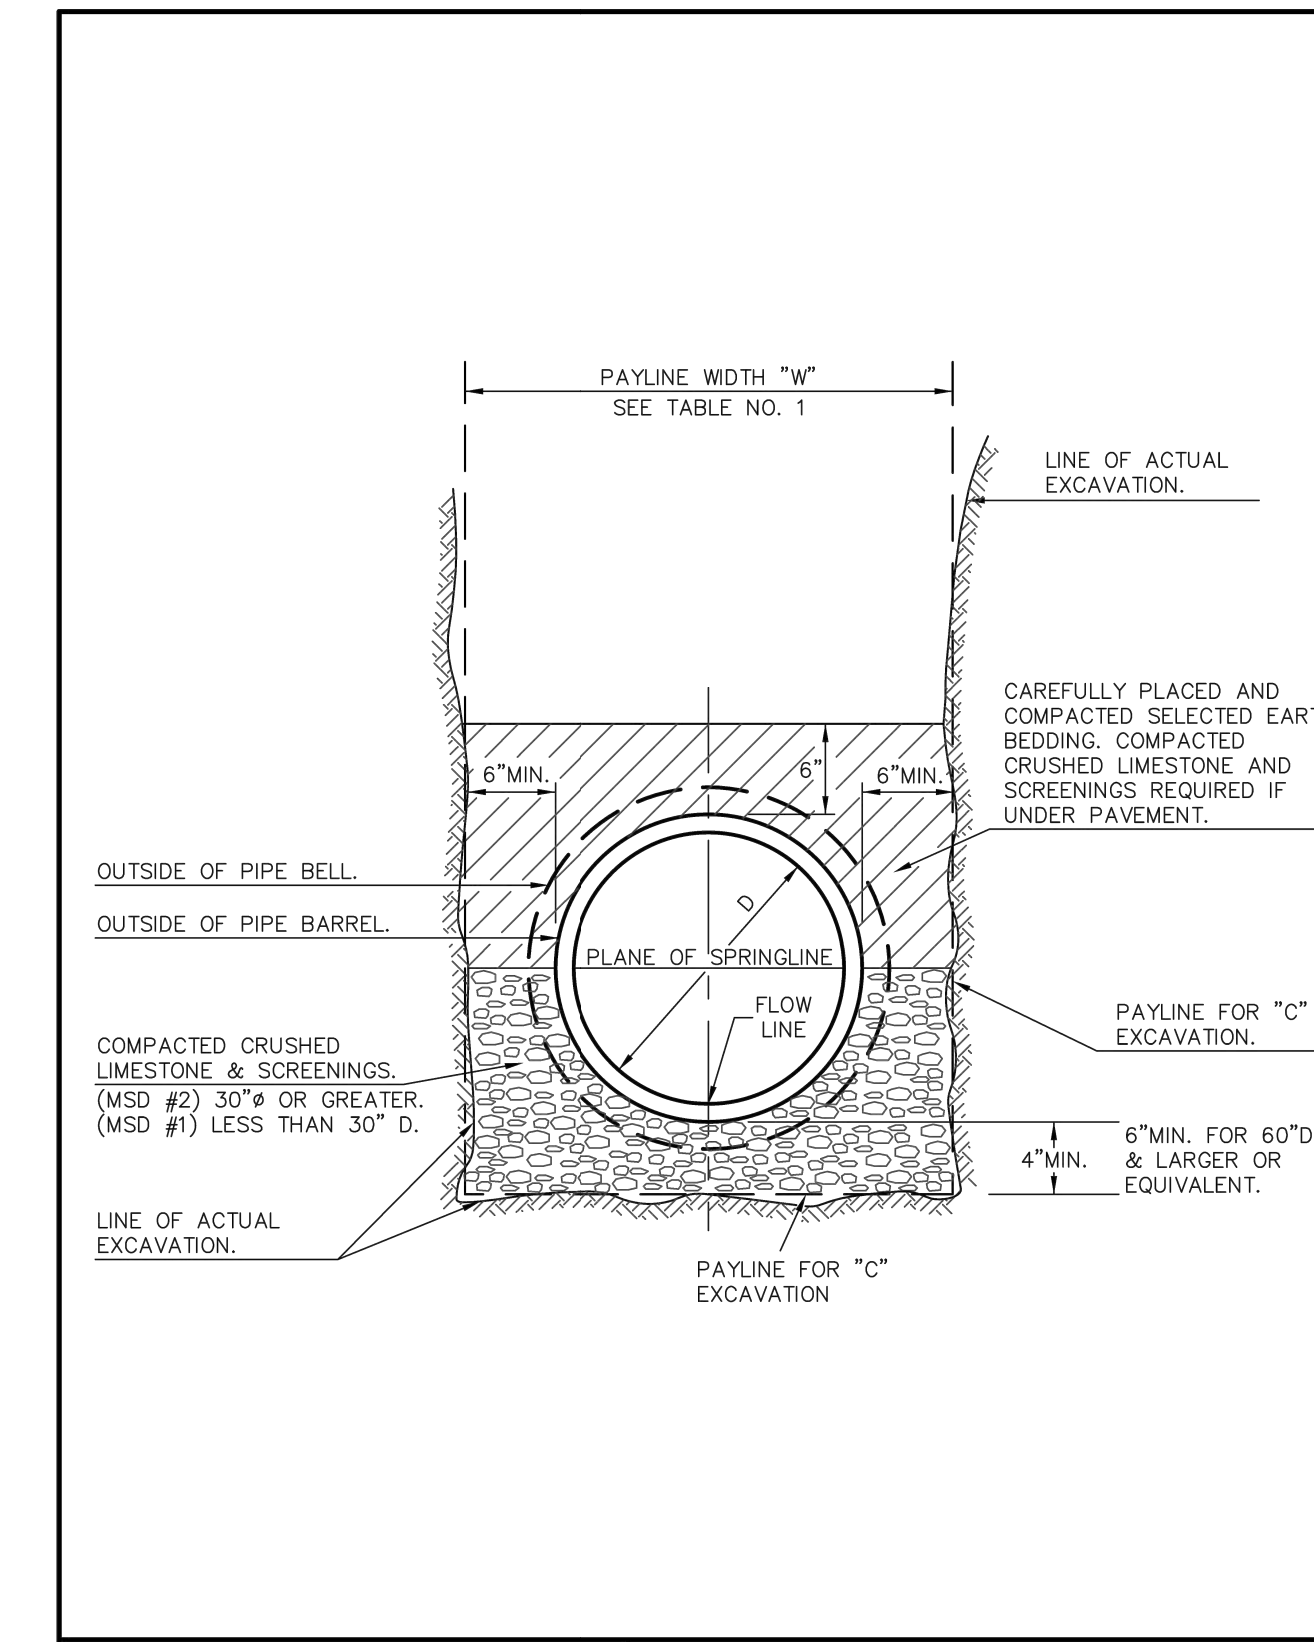


PIPE BEDDING CLASS "C" (MODIFIED FOR REINFORCED CONCRETE PIPE)	METROPOLITAN ST. LOUIS SEWER DISTRICT <i>Standard Details of Sewer Construction</i>			
	Dr. W.S.H. Ch. J.C.K.	2009	SHEET 5	

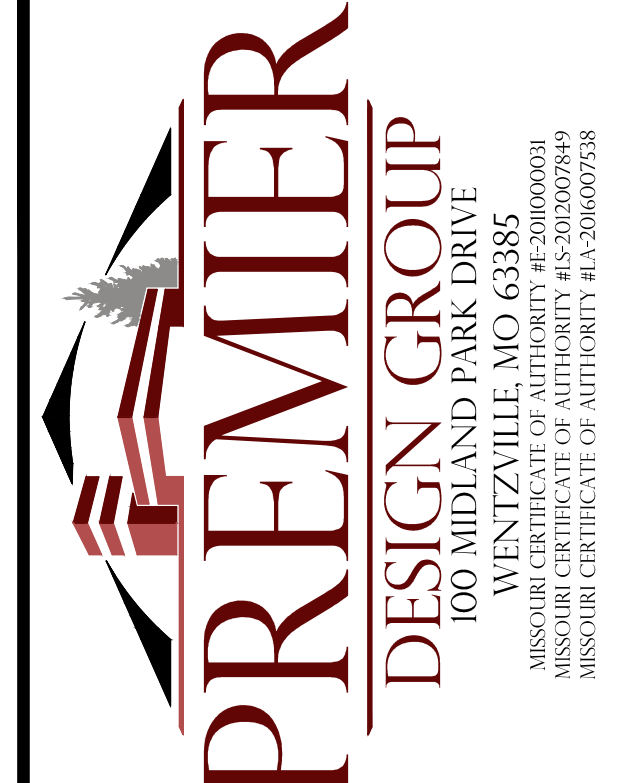


ENGINEERS AUTHENTICATION
The responsibility for professional engineering actions on this project is hereby limited to the set of plans authorized by the seal, signature, and date hereunder attached. Responsibility is declined for all other engineering plans involved in this project and specifically excludes revisions after the date stated hereunder.
STEVEN D. MARON, P.E.
PROFESSIONAL ENGINEER
PE 200607195

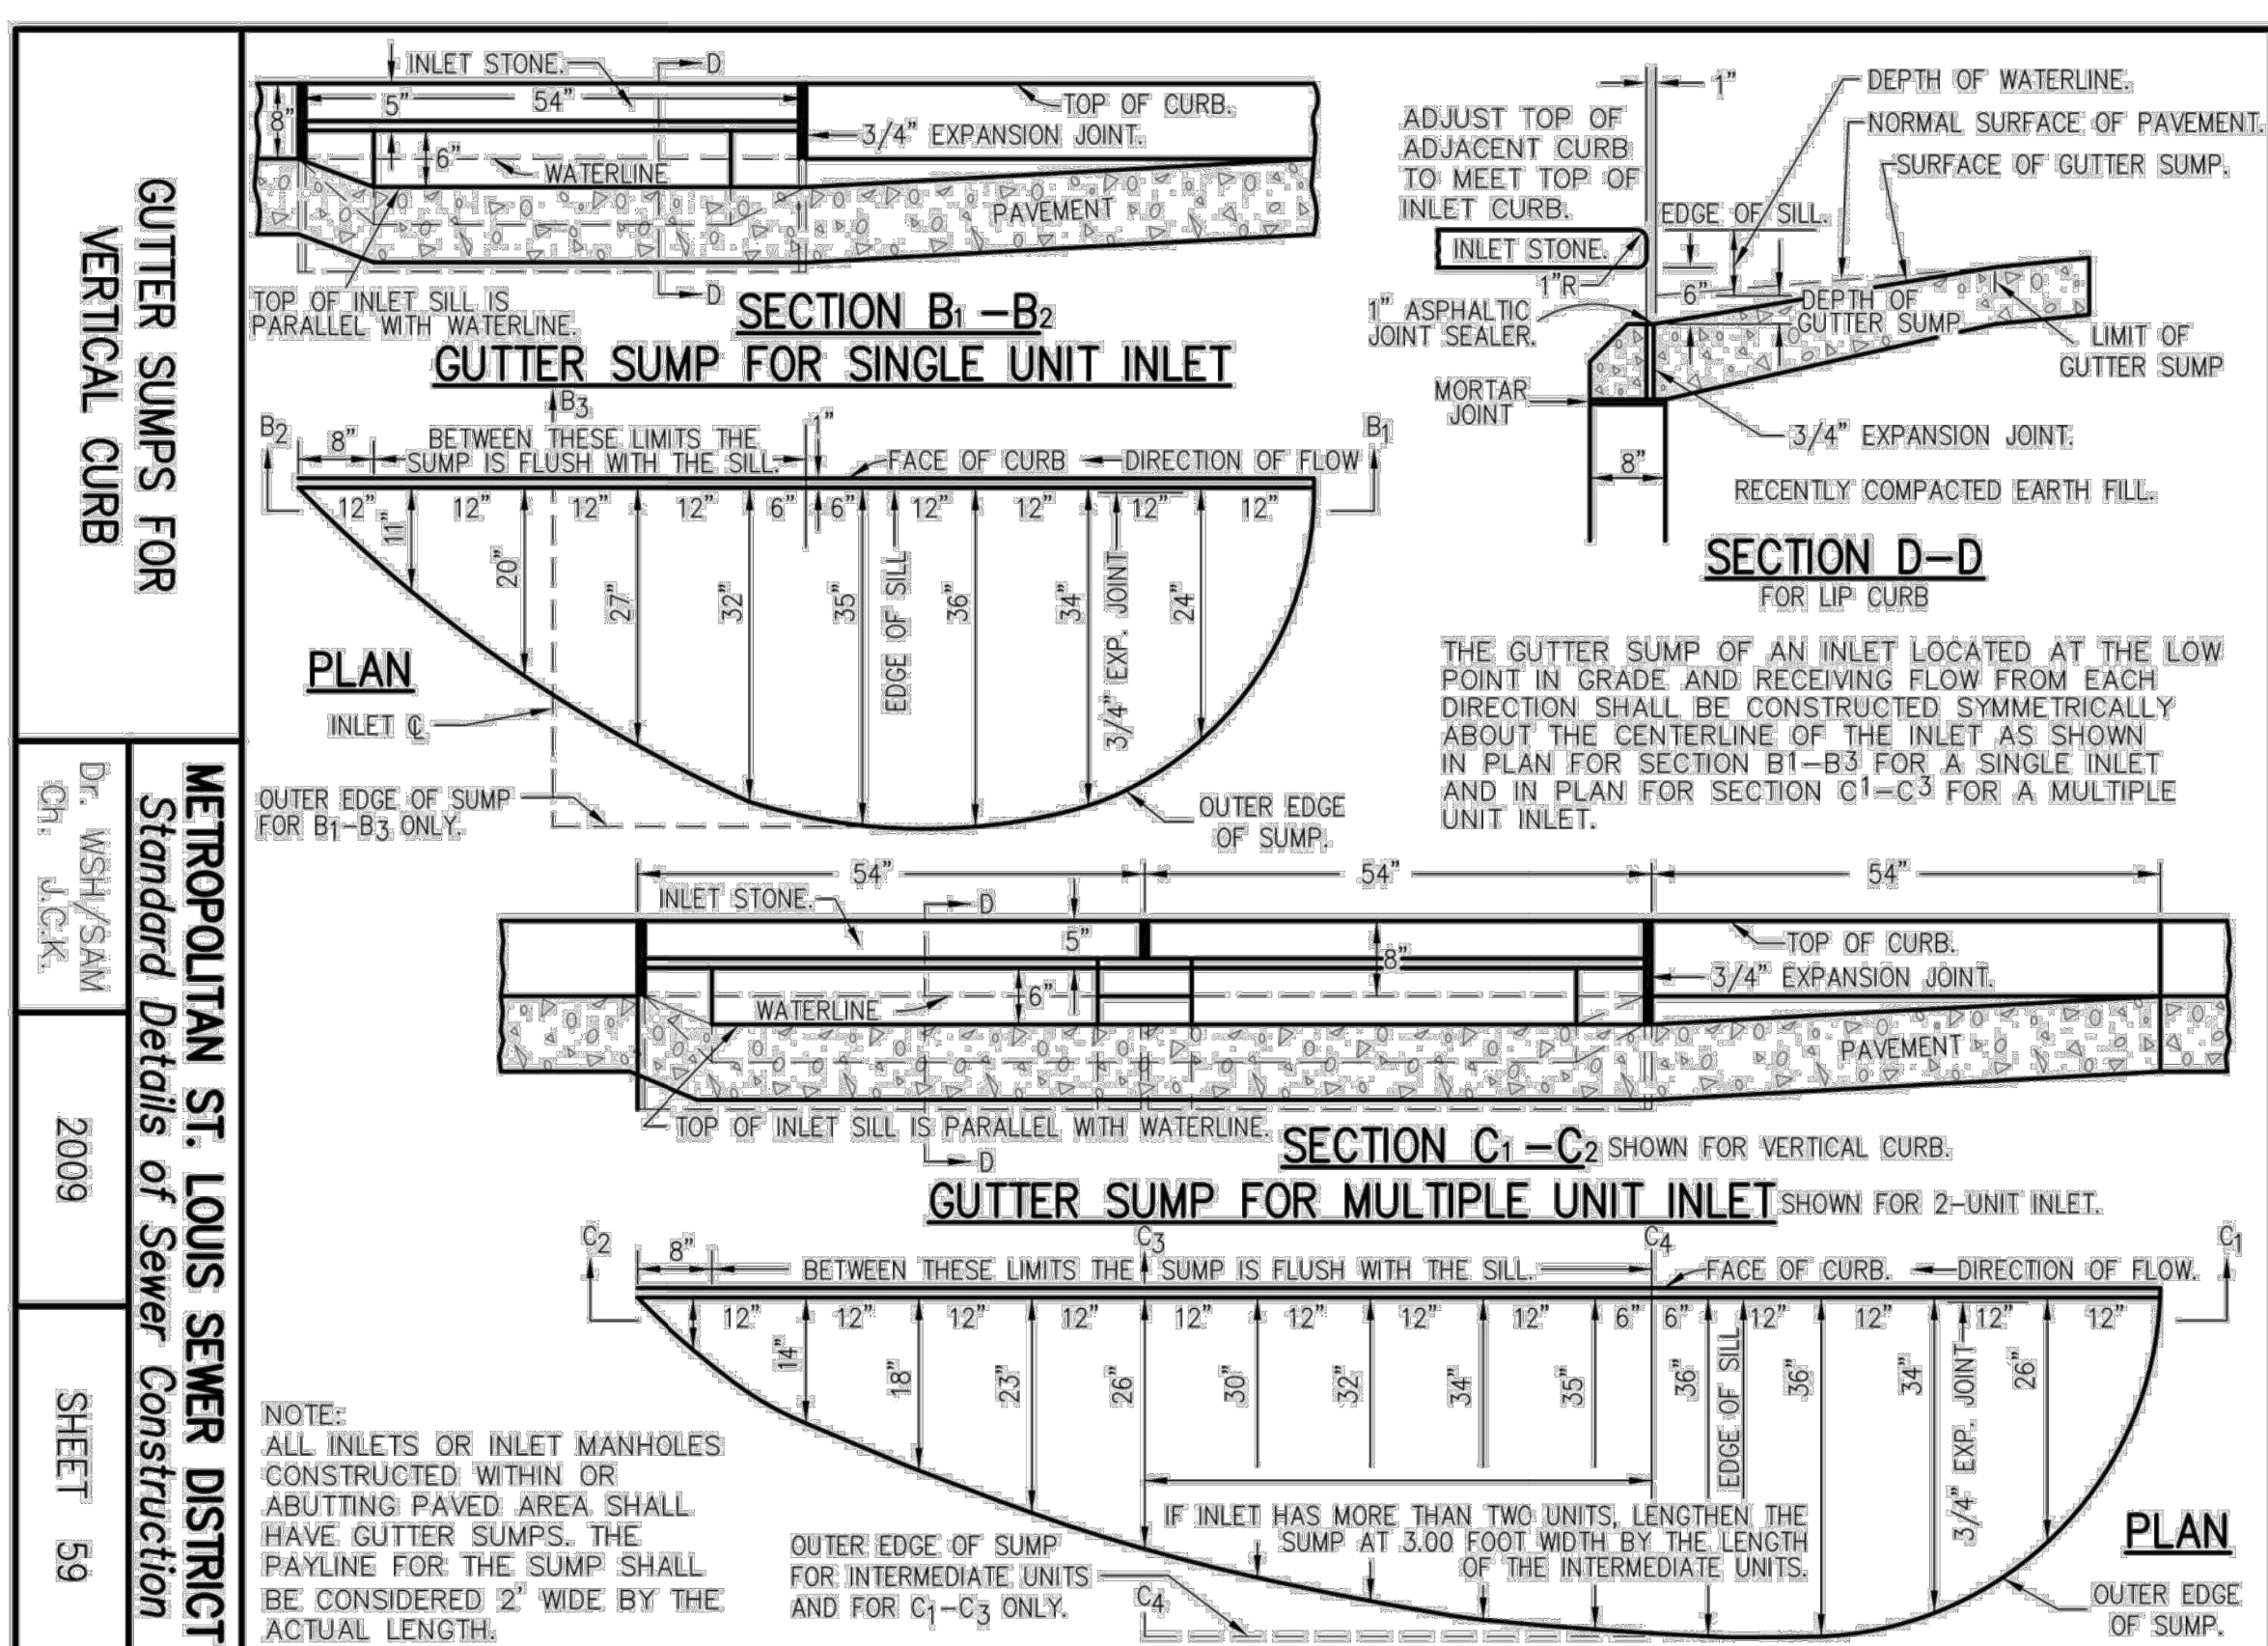

GUTTER SUMPS FOR VERTICAL CURB	METROPOLITAN ST. LOUIS SEWER DISTRICT <i>Standard Details of Sewer Construction</i>			
	Dr. WSH/SAM Ch. J.C.K.	2009	SHEET 59	

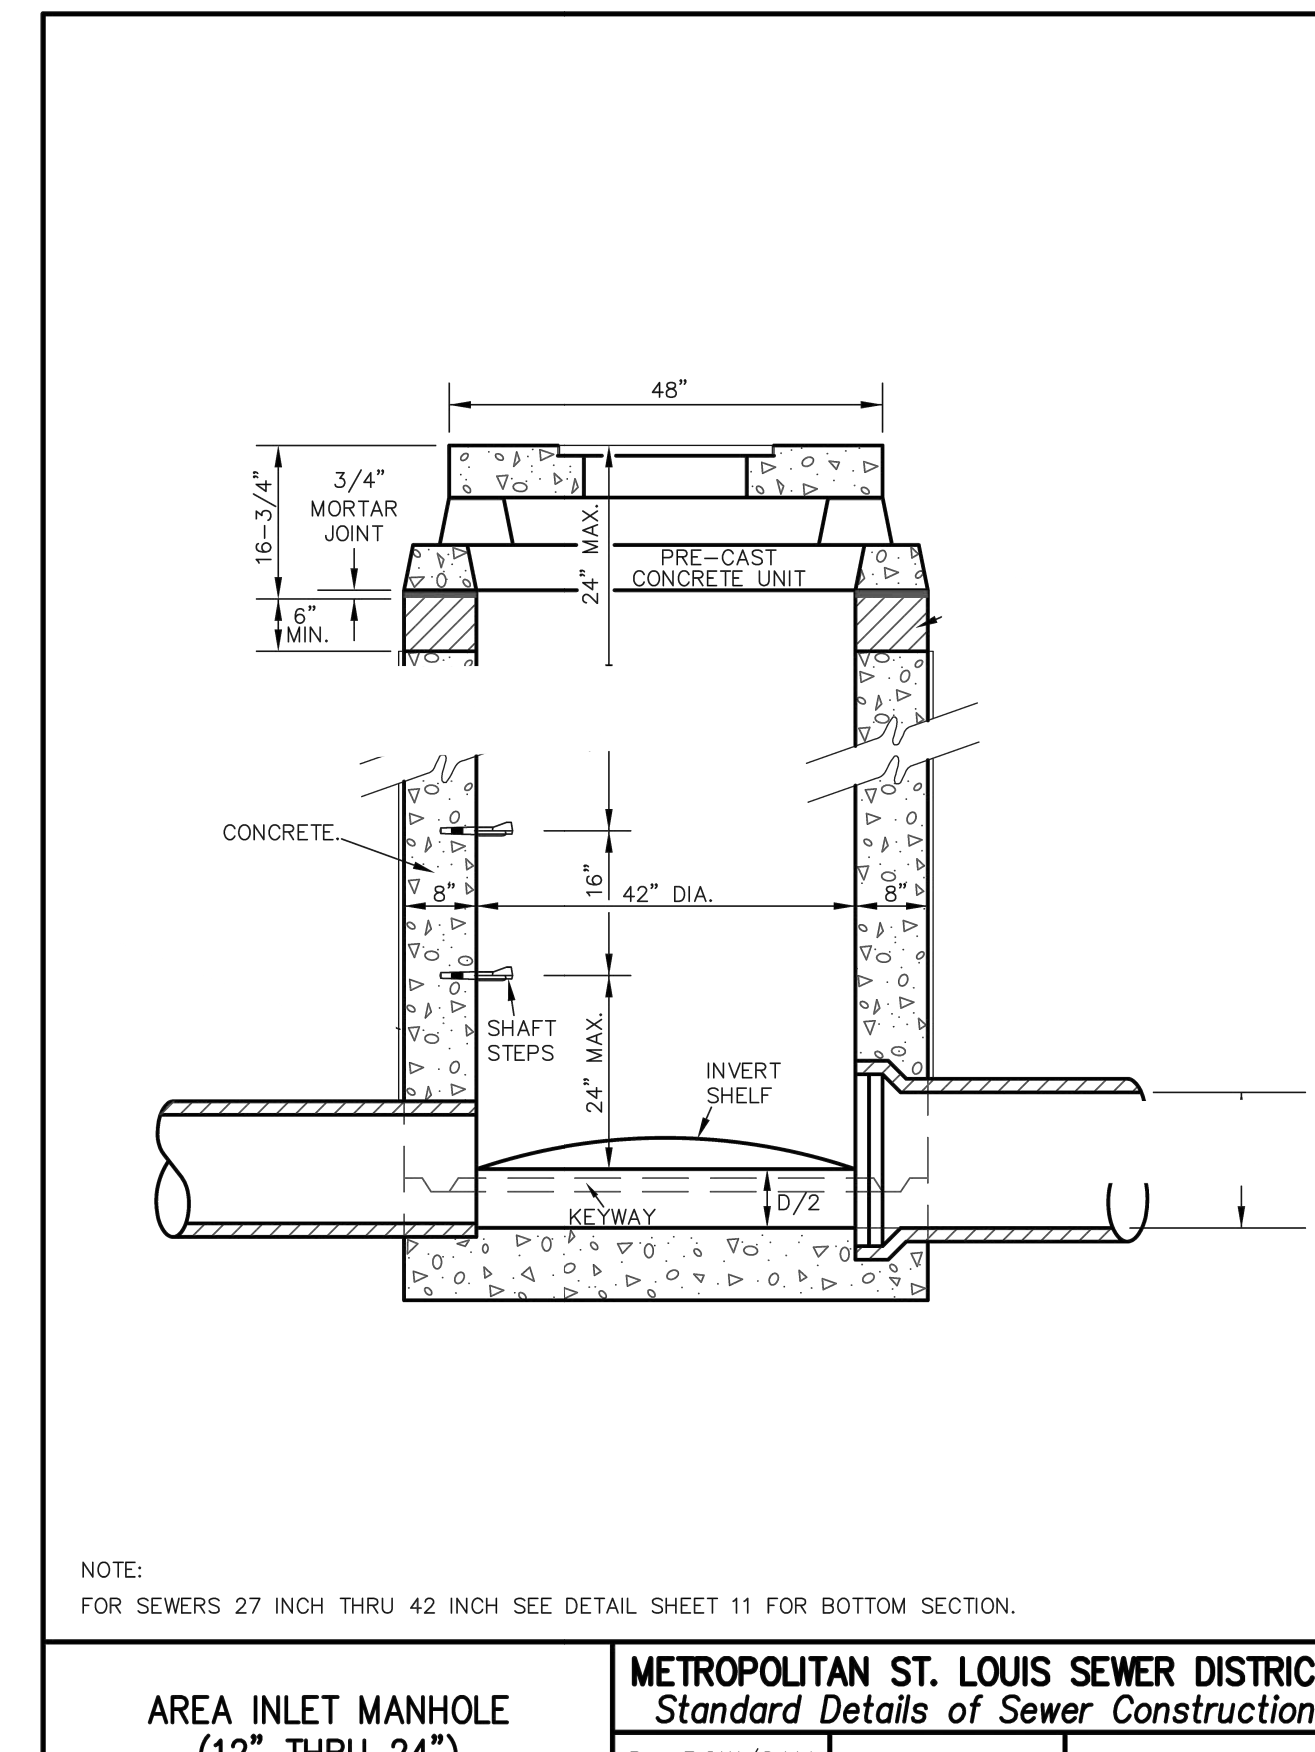

AREA INLET MANHOLE (12" THRU 24")	METROPOLITAN ST. LOUIS SEWER DISTRICT <i>Standard Details of Sewer Construction</i>			
	Dr. RGW/SAM Ch. J.C.K.	2009	SHEET 29	

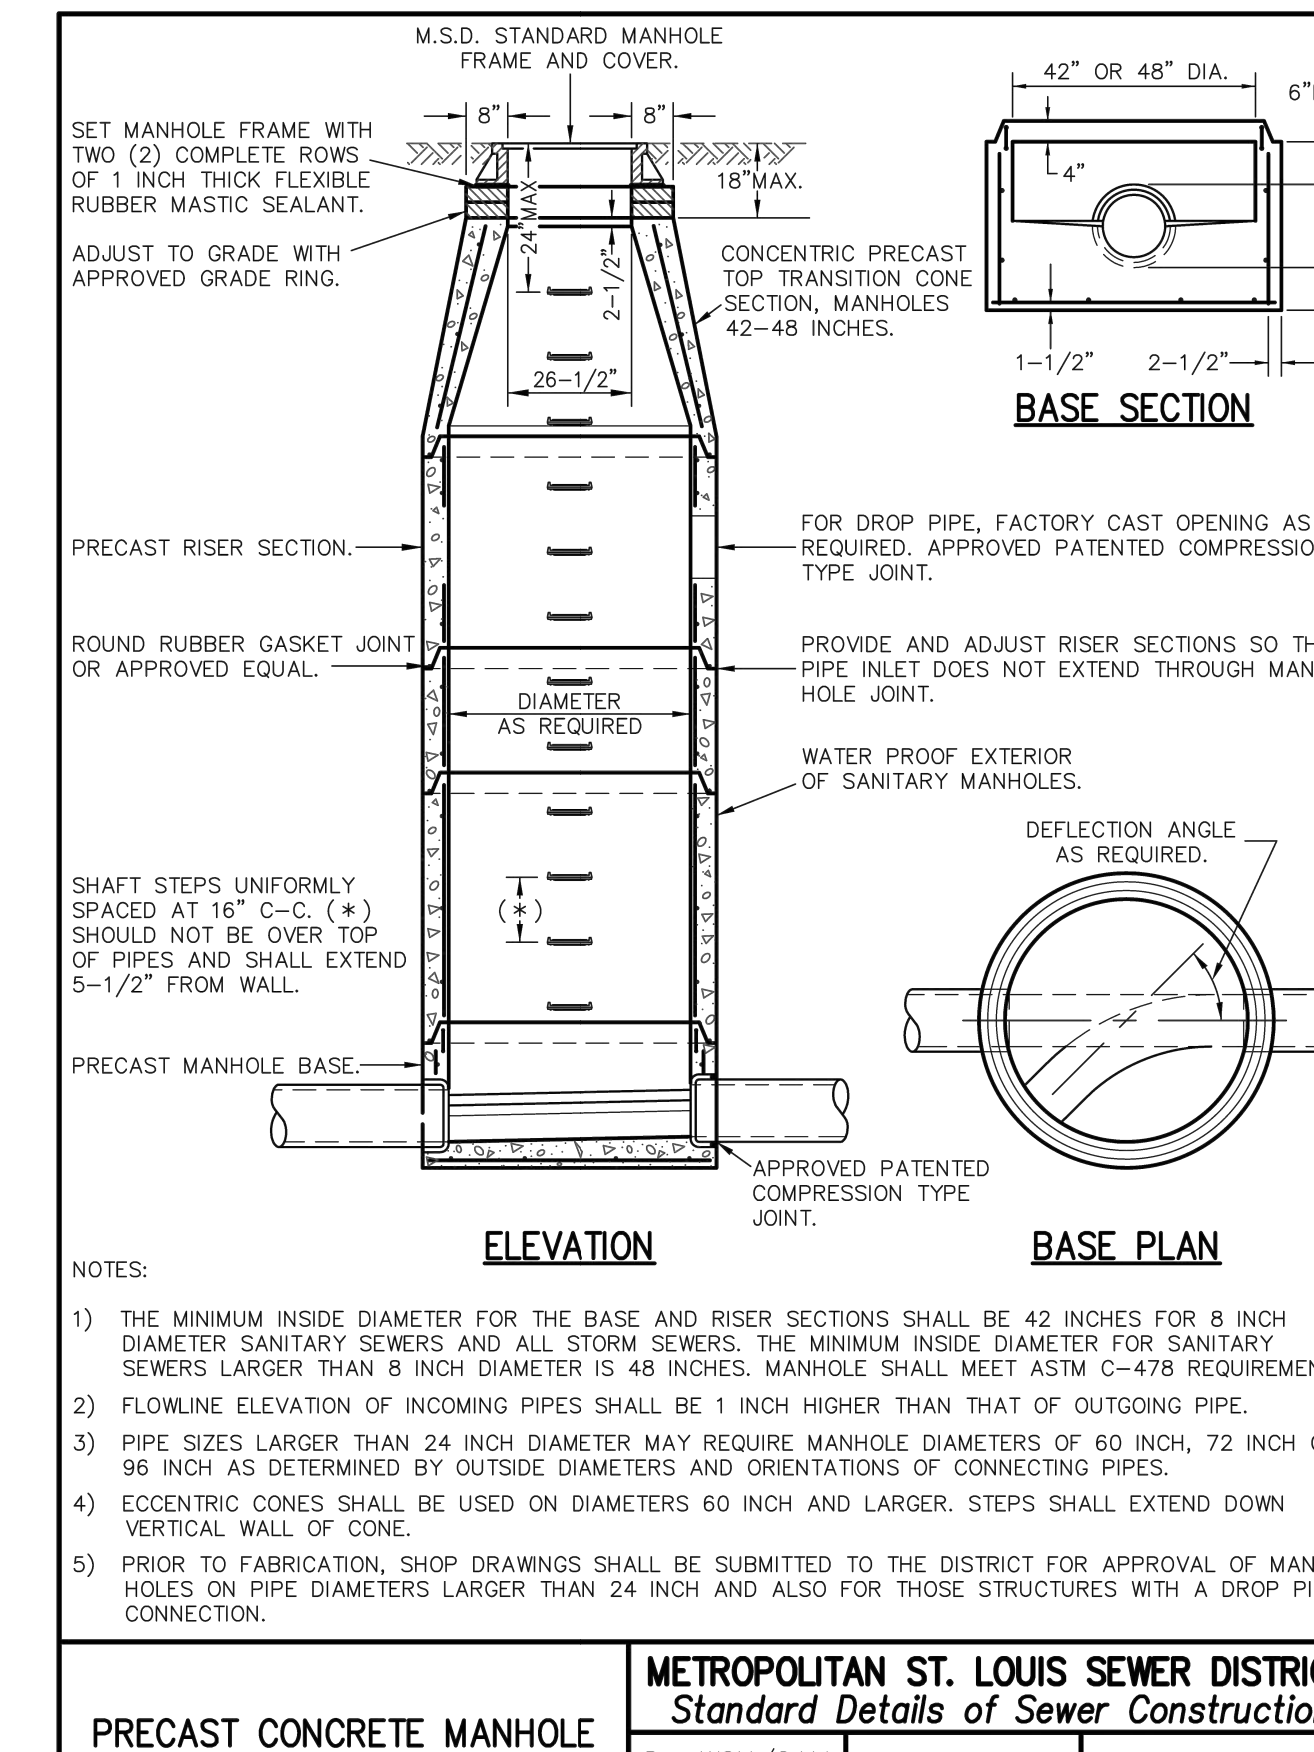

PRECAST CONCRETE MANHOLE	METROPOLITAN ST. LOUIS SEWER DISTRICT <i>Standard Details of Sewer Construction</i>			
	Dr. WSH/SAM Ch. J.C.K.	2009	SHEET 21	

Project
SOUTH RIDGE SHOPPES, L.L.C.
OLD HIGHWAY N ROAD IMPROVEMENTS
8288 HWY N
OFALLON, MO
NEIL KERSTEN
16761 CONCORD HILL
MARTHASVILLE, MO 63357

Date	2-08-2020
Revision Date	Description of Changes
1. 03-20-20	REVISIONS PER CITY'S COMMENTS
2. 04-08-20	REVISIONS PER CITY'S COMMENTS
3. 04-14-20	REVISIONS PER CITY COMMENTS

Sheet Title	CONSTRUCTION DETAILS
Project No.	168305
Drawn By	A. JONES
Checked By	J. WINTERS
NOT RELEASED FOR CONSTRUCTION	

C-803