


NEW	REVISIONS
3-1-10	

ST. LOUIS COUNTY PROJ. SHEET NUMBER TOTAL SHEETS

**SIDEWALK & CURB RAMP DETAILS  
CONCRETE SIDEWALK AND CURB RAMP DETAILS  
(TYPES 1 & 2)**

REVISION DATE: July 1, 2010

DRAWING C608.40

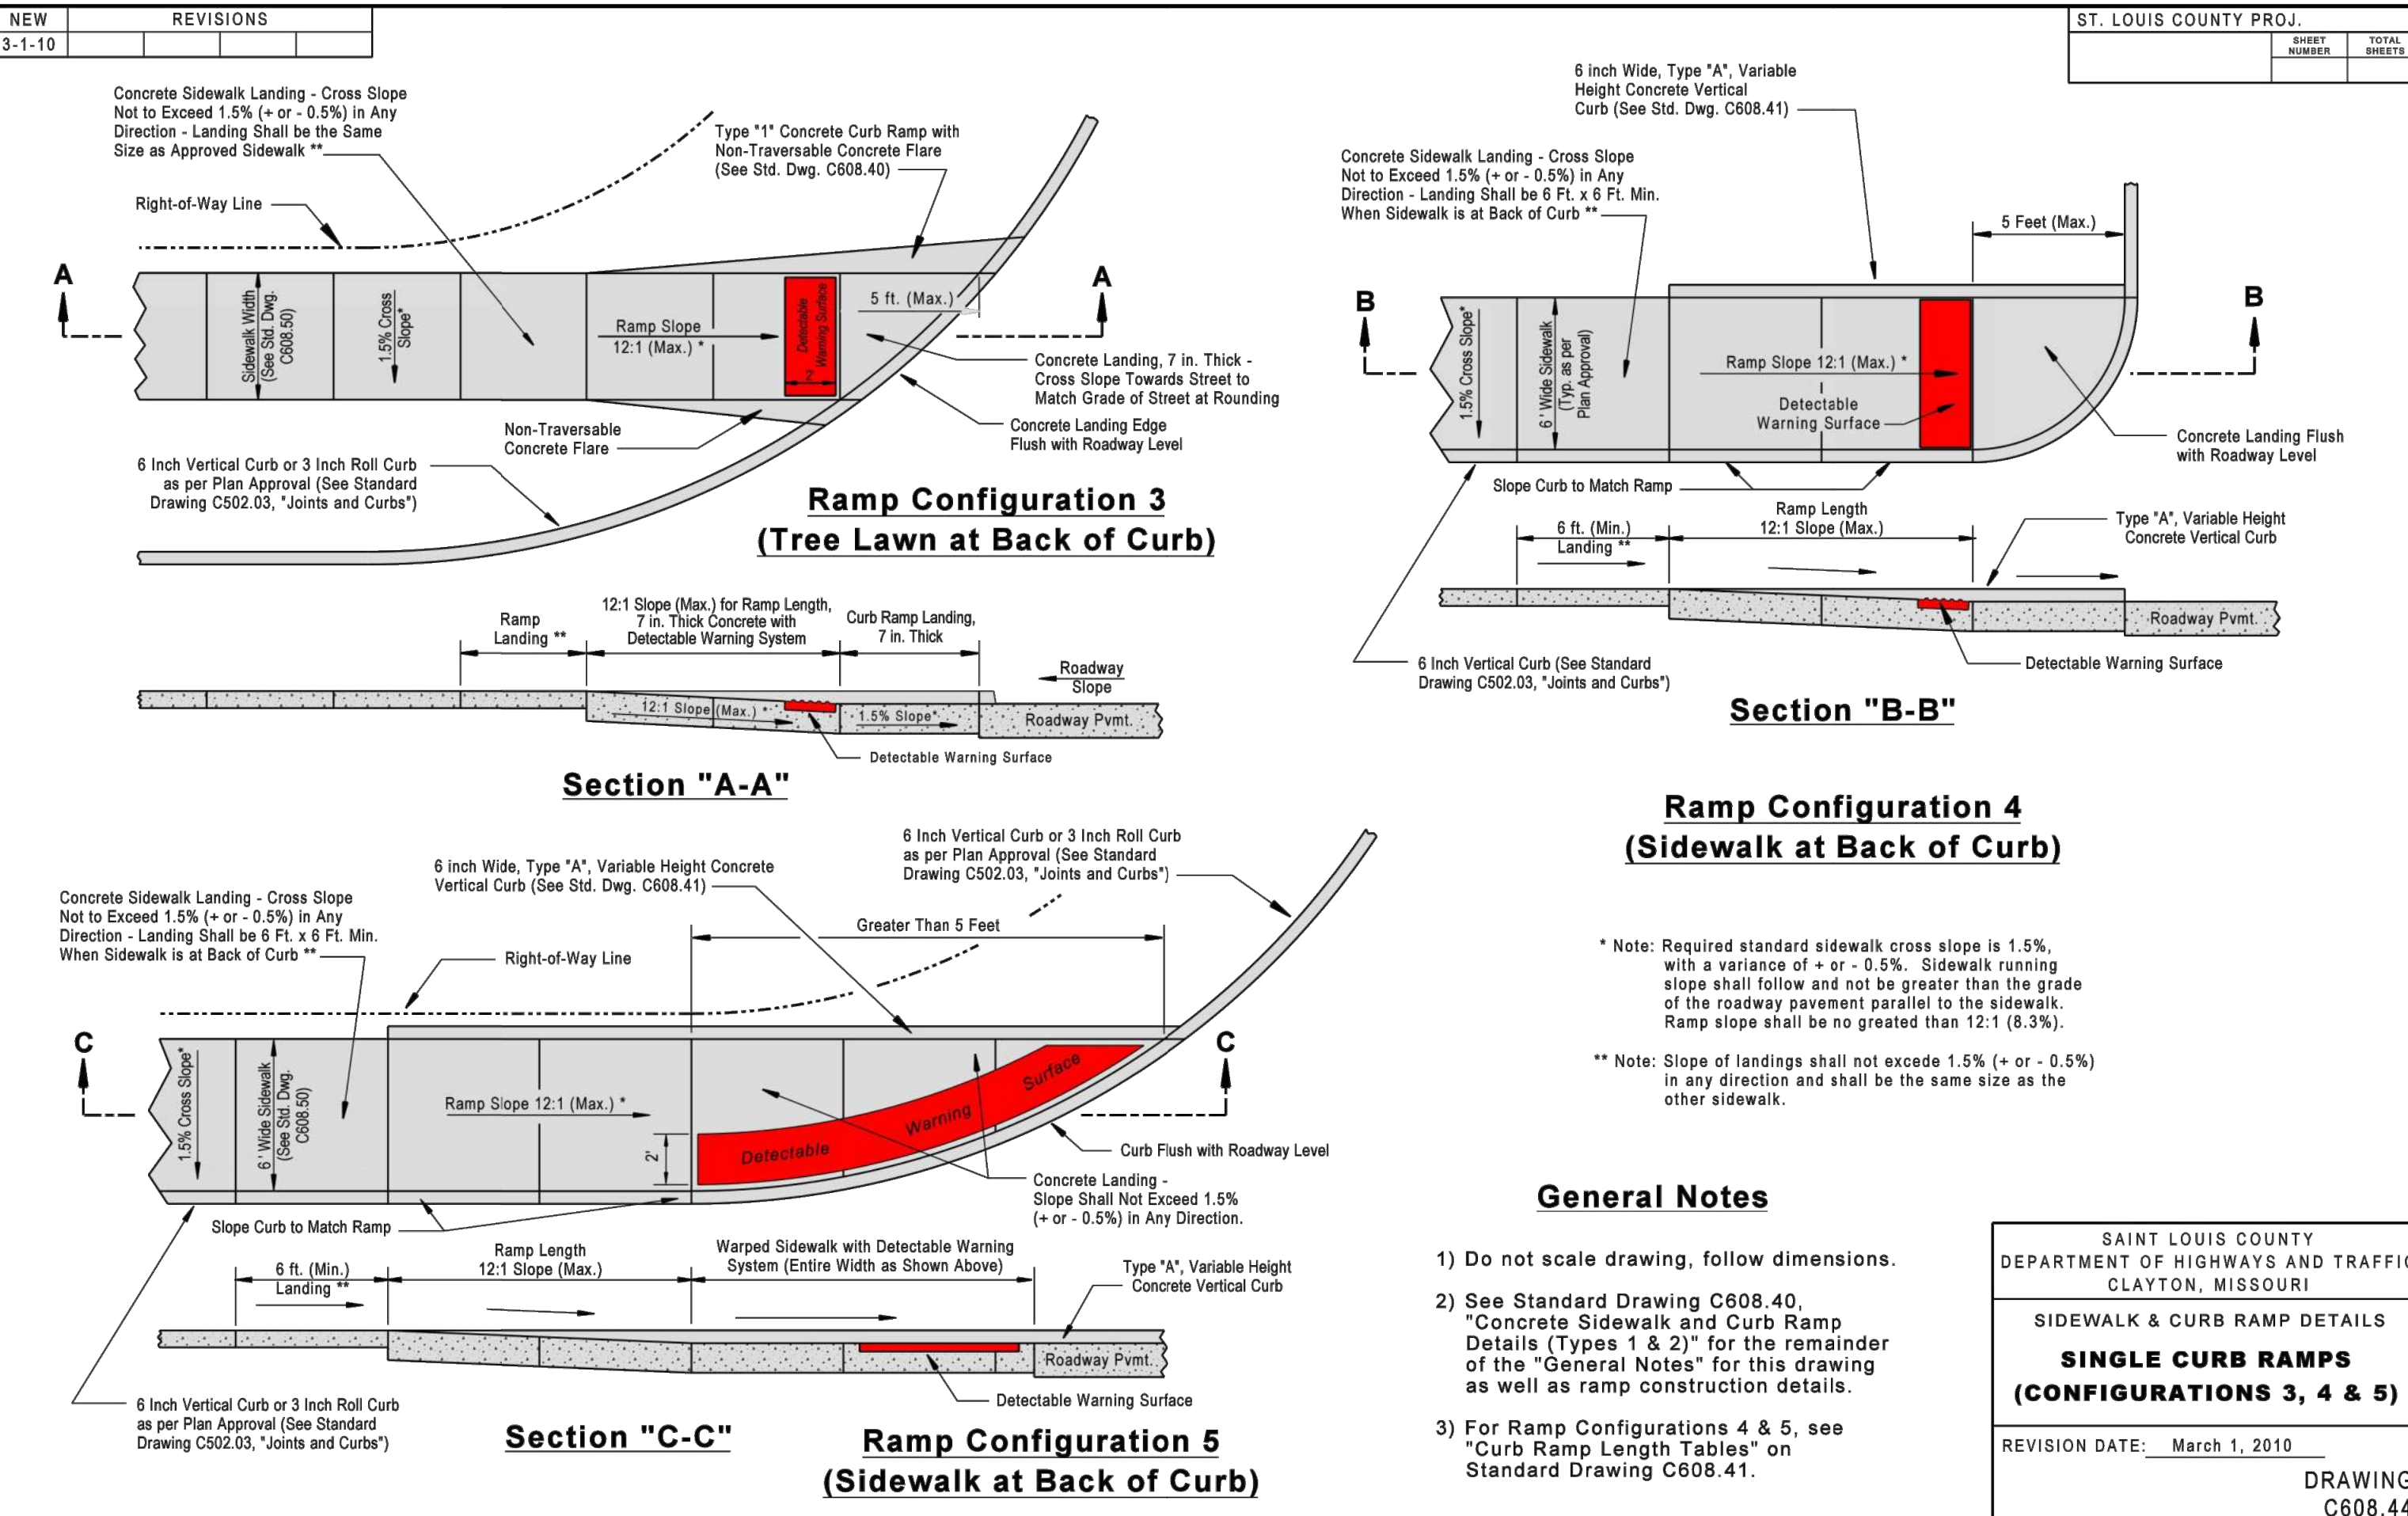


NEW	REVISIONS
3-1-10	

ST. LOUIS COUNTY PROJ. SHEET NUMBER TOTAL SHEETS

**SIDEWALK & CURB RAMP DETAILS  
SINGLE CURB RAMPS  
(CONFIGURATIONS 3, 4 & 5)**

REVISION DATE: March 1, 2010

DRAWING C608.44

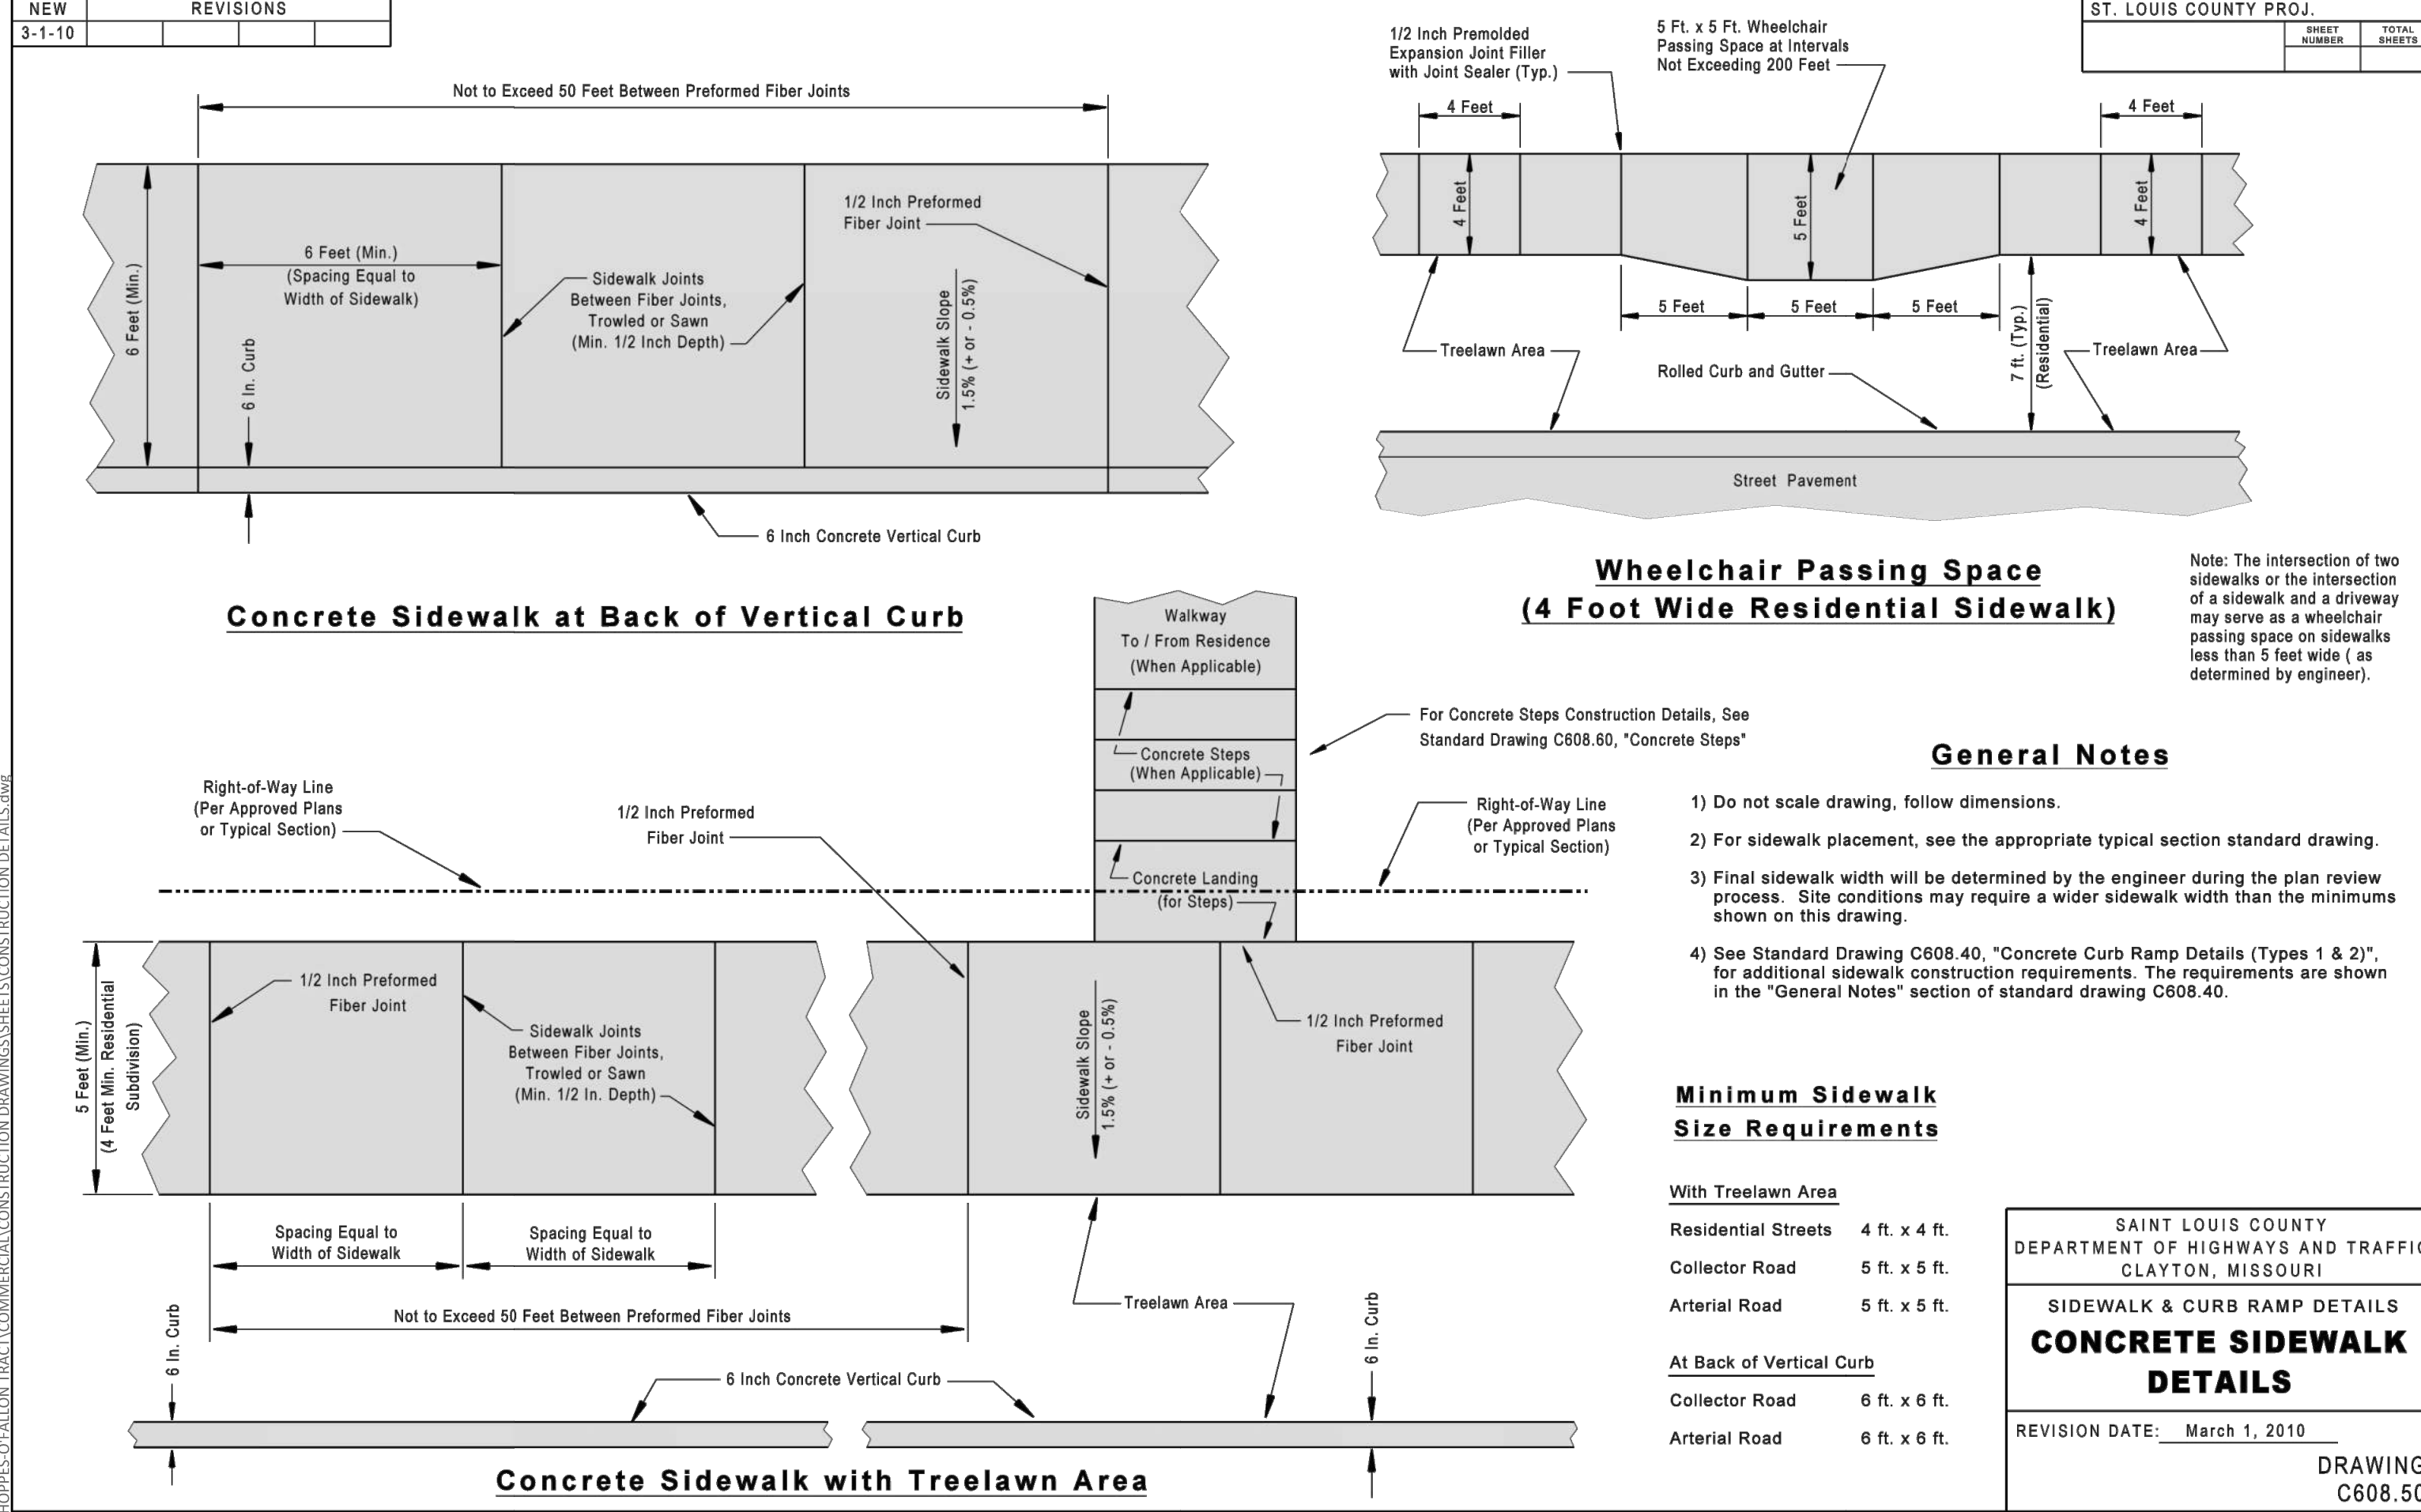


NEW	REVISIONS
3-1-10	

ST. LOUIS COUNTY PROJ. SHEET NUMBER TOTAL SHEETS

**SIDEWALK & CURB RAMP DETAILS  
CONCRETE SIDEWALK DETAILS**

REVISION DATE: March 1, 2010

DRAWING C608.50

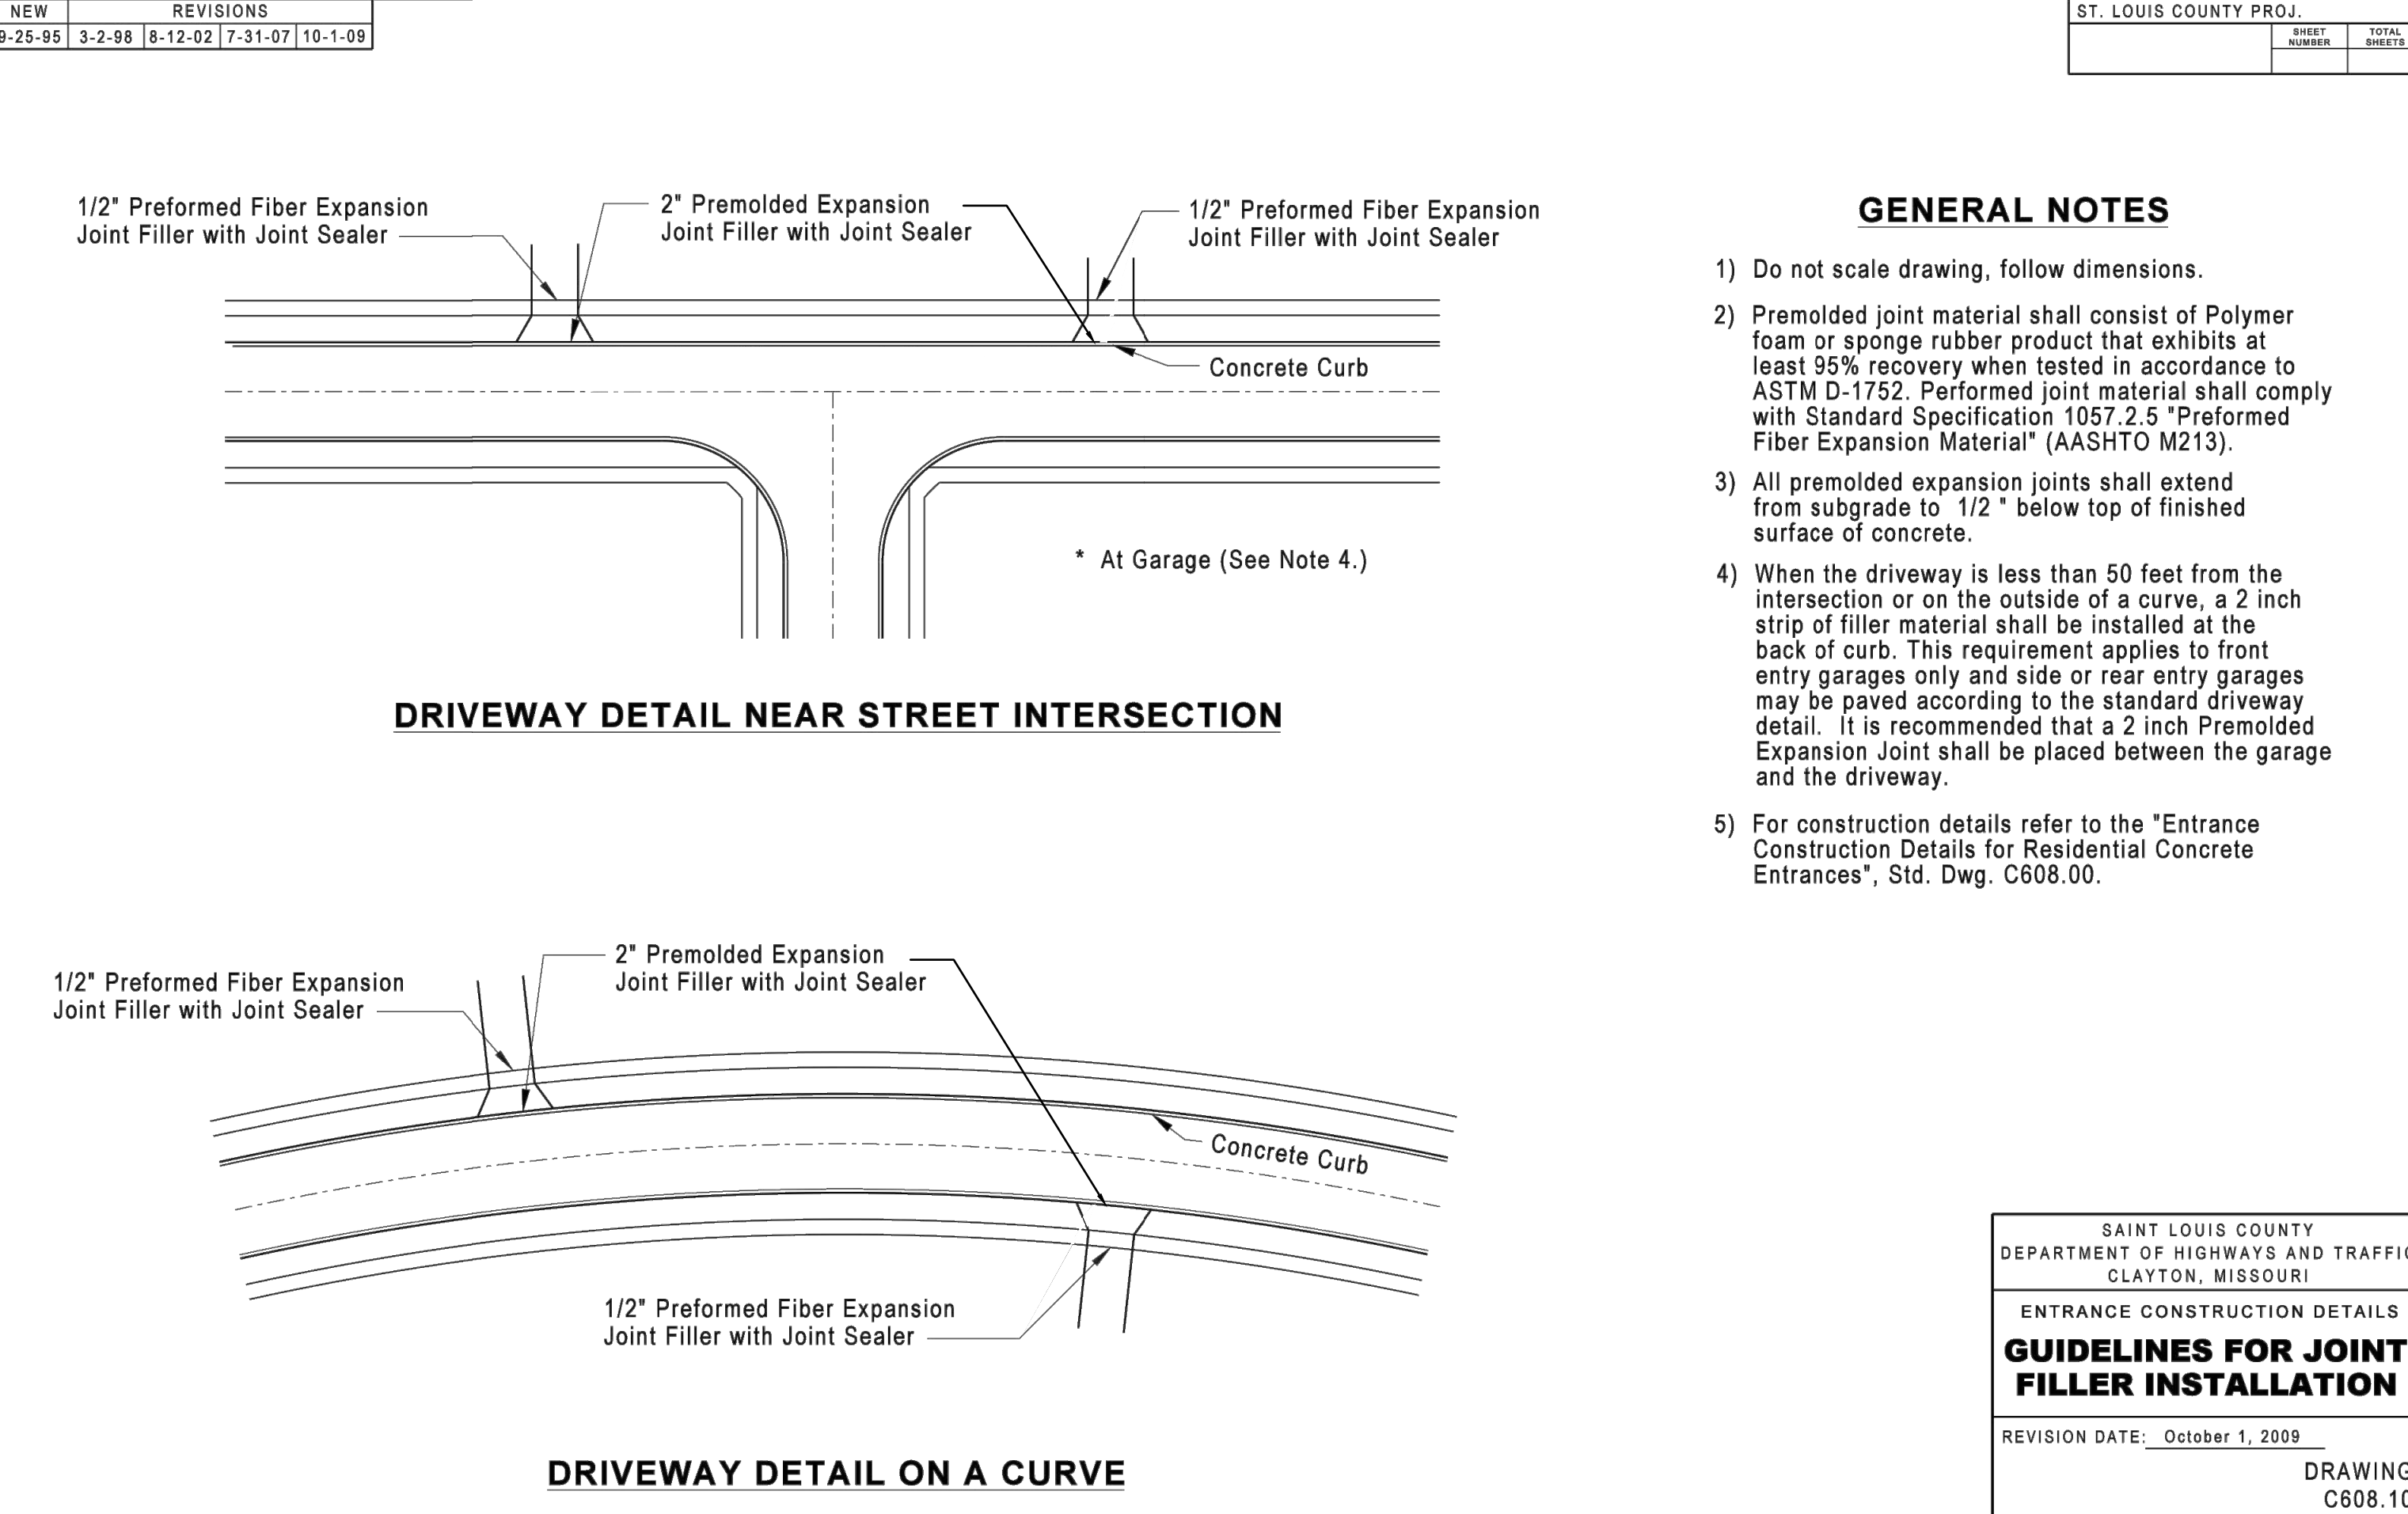

NEW	REVISIONS
3-1-10	

ST. LOUIS COUNTY PROJ. SHEET NUMBER TOTAL SHEETS

**ENTRANCE CONSTRUCTION DETAILS  
GUIDELINES FOR JOINT FILLER INSTALLATION**

REVISION DATE: October 1, 2009

DRAWING C608.10

NEW	REVISIONS
3-1-10	

ST. LOUIS COUNTY PROJ. SHEET NUMBER TOTAL SHEETS

**SIDEWALK & CURB RAMP DETAILS  
CONCRETE SIDEWALK DETAILS**

REVISION DATE: March 1, 2010

DRAWING C608.50

NEW	REVISIONS
3-1-10	

ST. LOUIS COUNTY PROJ. SHEET NUMBER TOTAL SHEETS

**SIDEWALK & CURB RAMP DETAILS  
CONCRETE SIDEWALK DETAILS**

REVISION DATE: March 1, 2010

DRAWING C608.50

**PREMIER DESIGN GROUP**  
100 MIDLAND PARK DRIVE  
WENTZVILLE, MO 63385  
MISSOURI CERTIFICATE OF AUTHORITY #E-200200949  
MISSOURI CERTIFICATE OF AUTHORITY #LS-200607258

ENGINEERS AUTHENTICATION  
The responsible professional engineering liability on this project is hereby limited to the set of plans authorized by the seal, signature, and date hereunder attached. Responsibility is disclaimed for all other engineering plans involved in this project and specifically excludes revisions after the date shown hereunder.

STEVEN D. MARON, P.E.  
PROFESSIONAL ENGINEER  
PE 200607195

Project: SOUTH RIDGE SHOPPES, L.L.C.  
OLD HIGHWAY N ROAD IMPROVEMENTS  
8238 HWY N  
OFALLON, MO  
NEIL KERSTEN  
16761 CONCORD HILL  
MARTHASVILLE, MO 63357

Date: 2-08-2020

Revision Date	Revisions Per City's Comments	Description of Changes
1. 03-20-20		

Sheet Title: CONSTRUCTION DETAILS

Sheet Number: C-806

Project No. 168305  
Drawn By A. JONES  
Checked By J. WINTERS

NOT RELEASED FOR CONSTRUCTION