

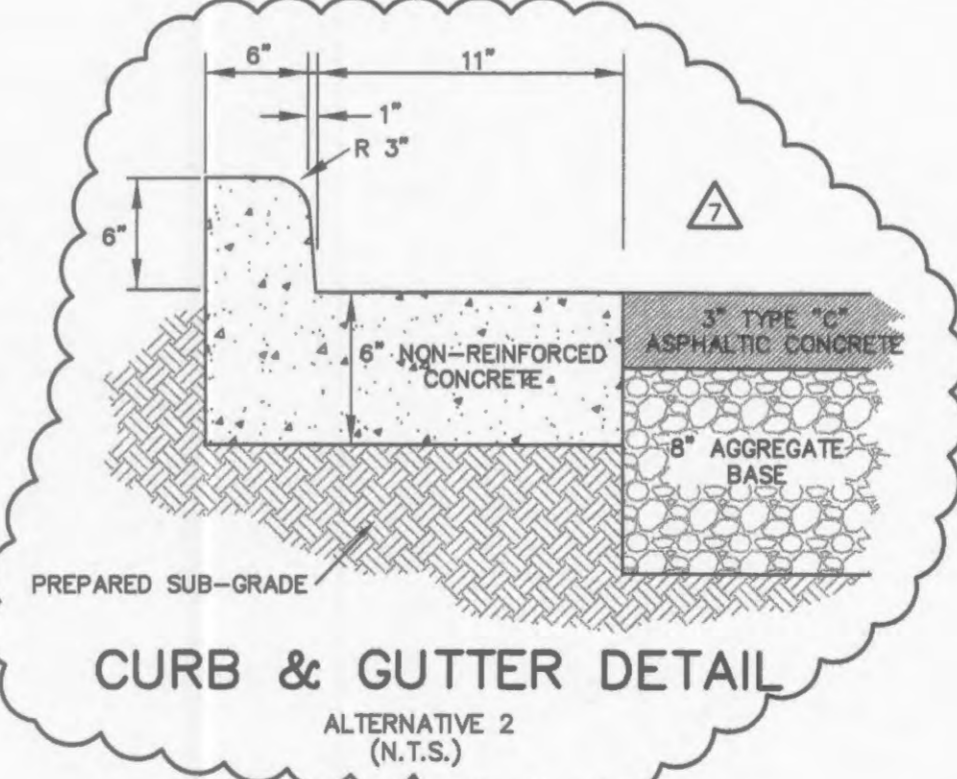
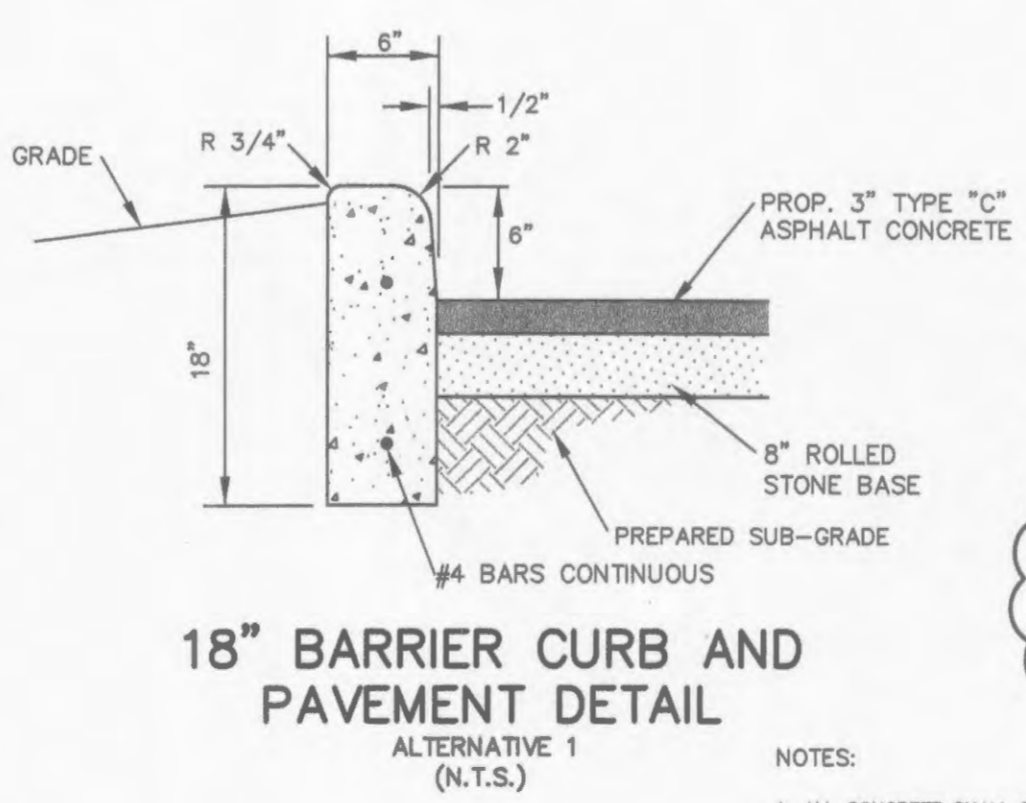
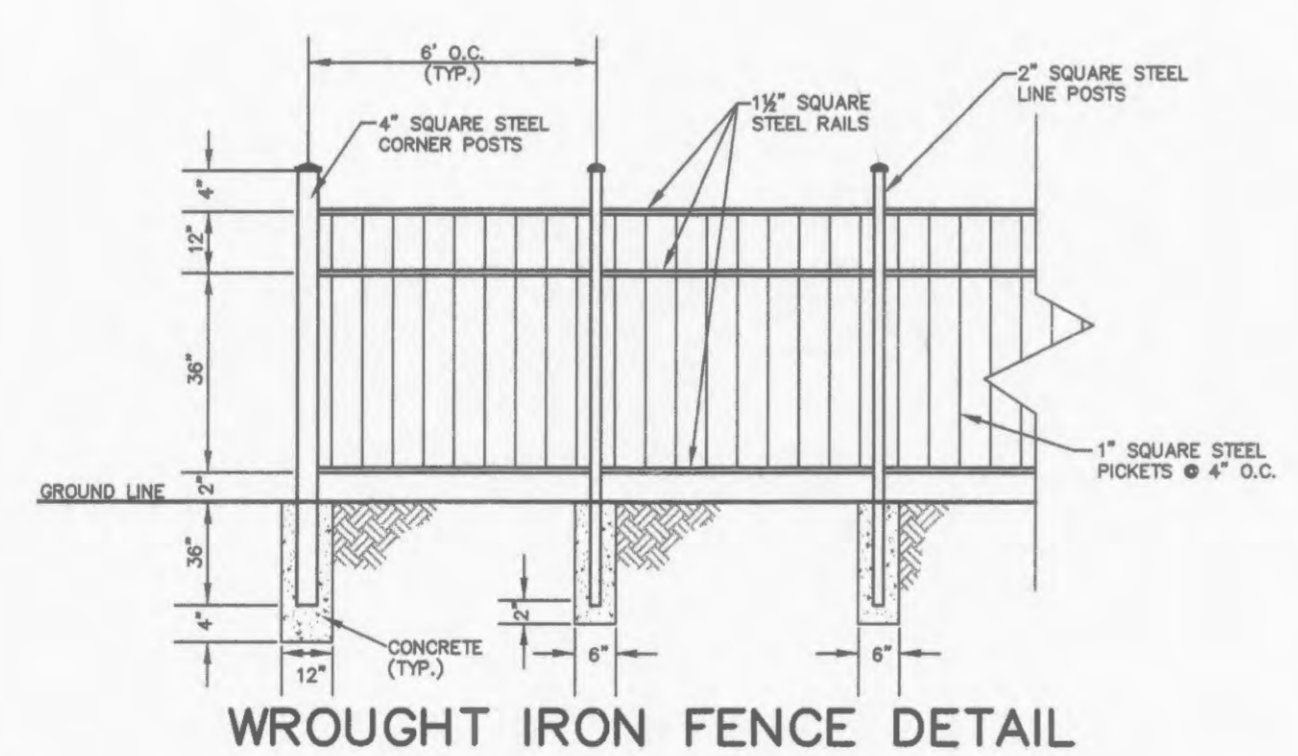
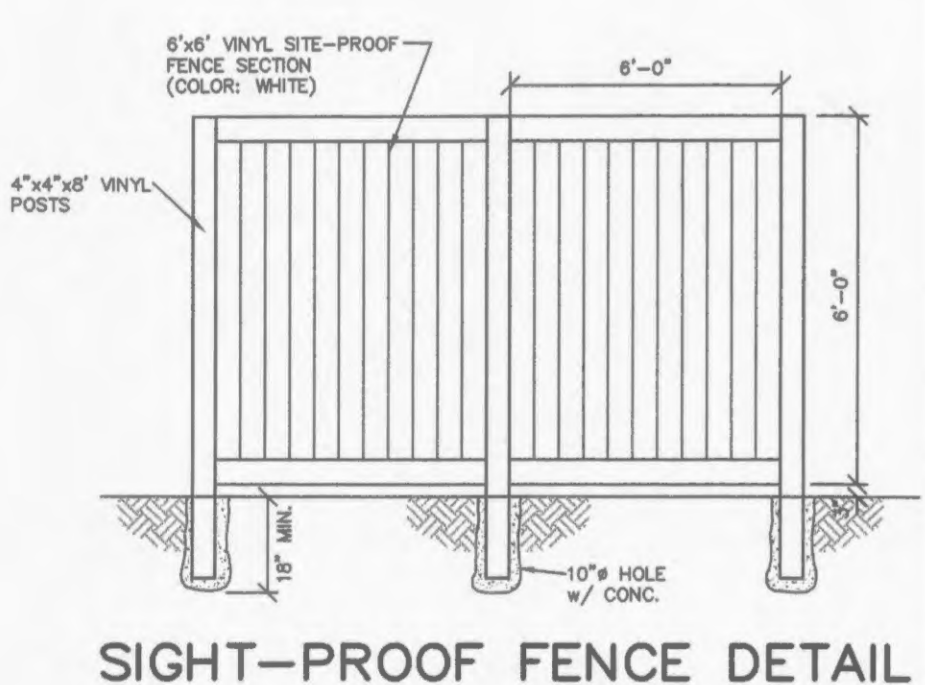
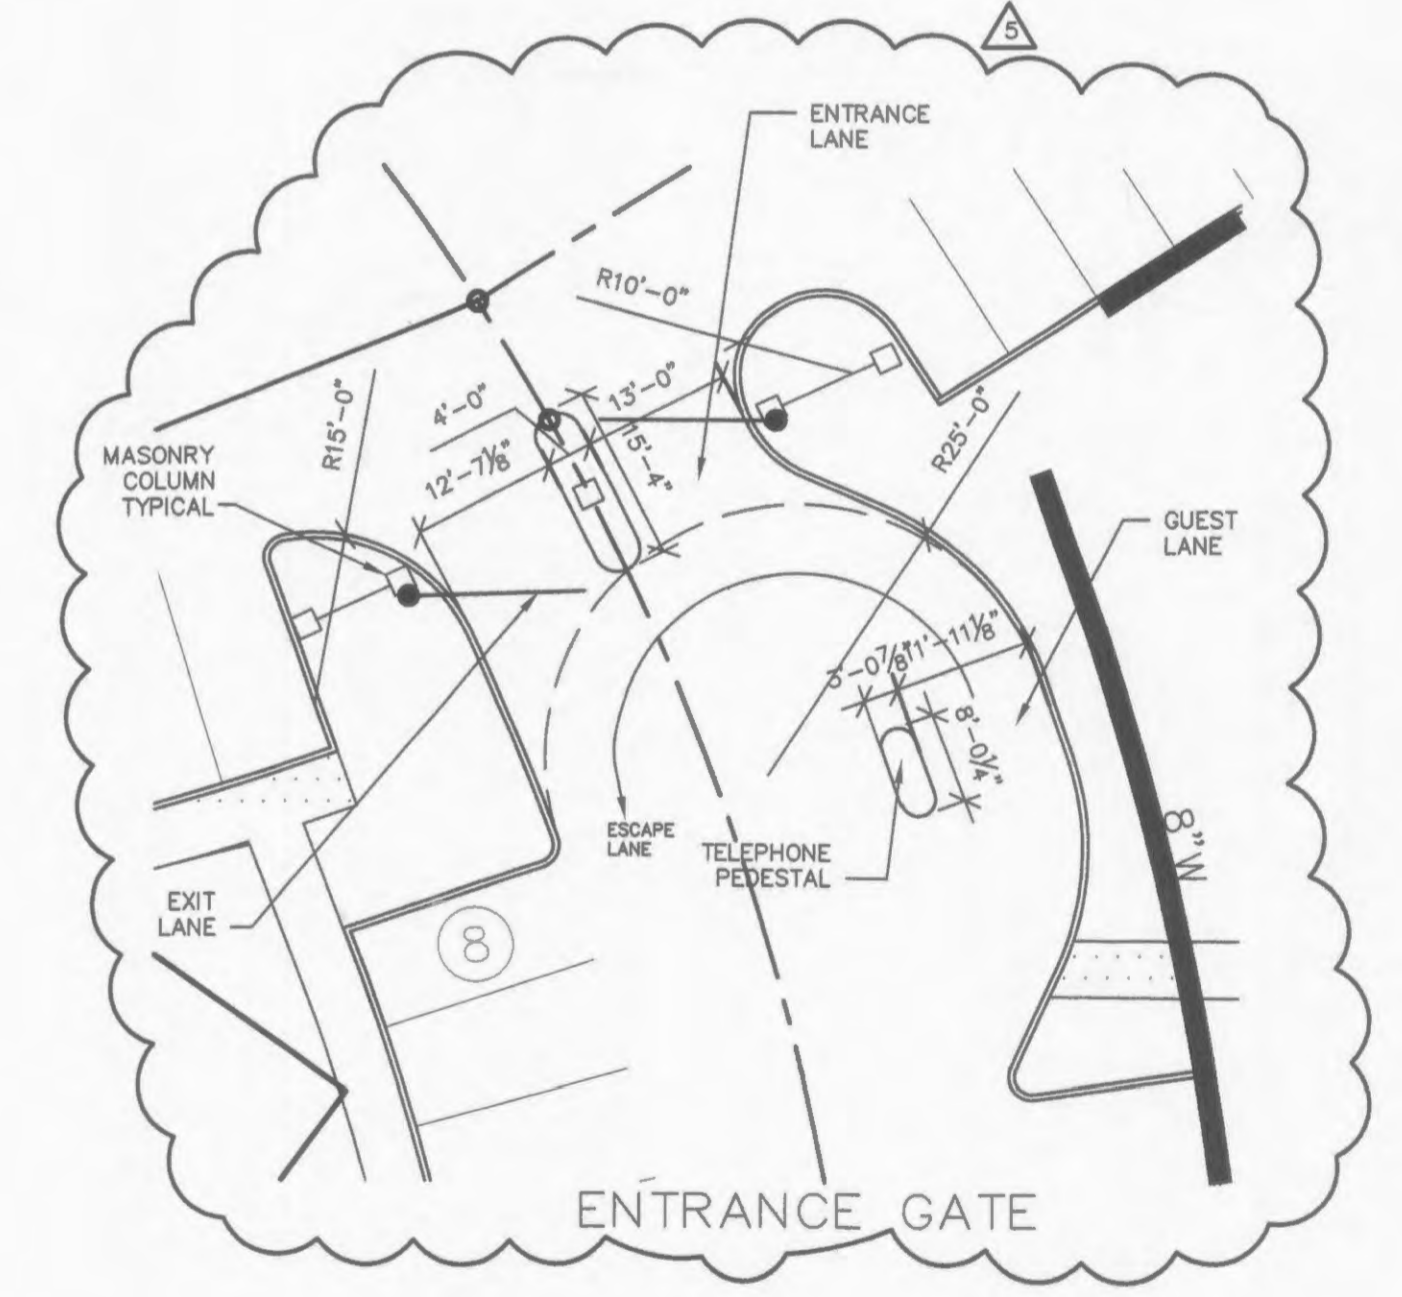
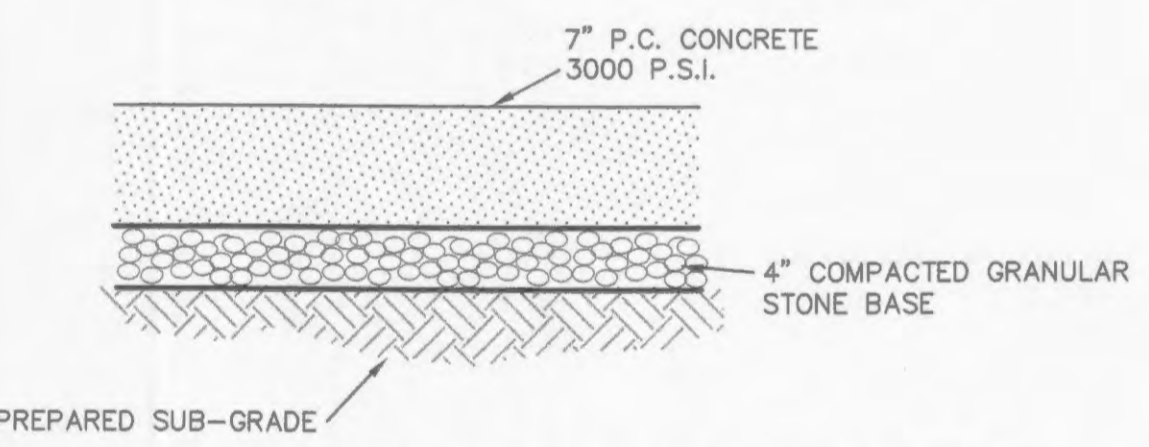
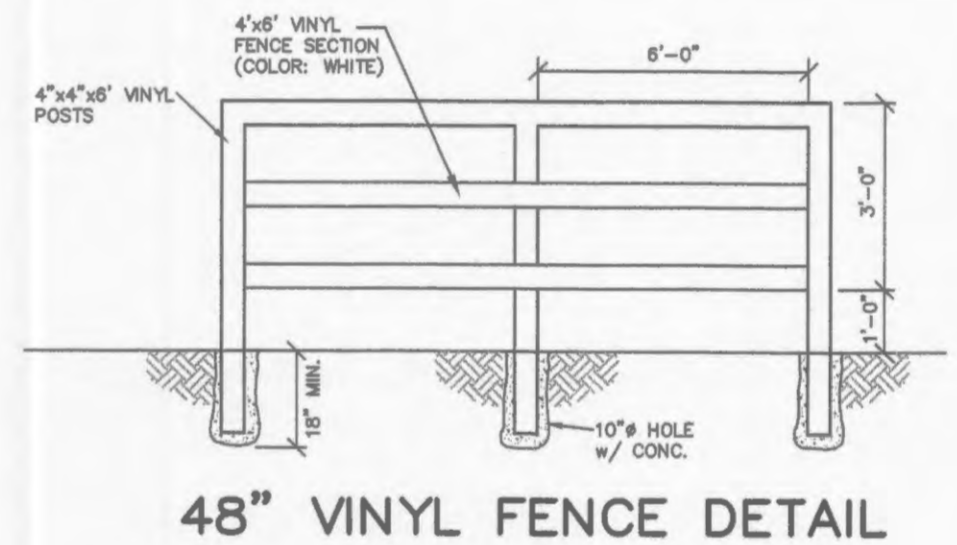
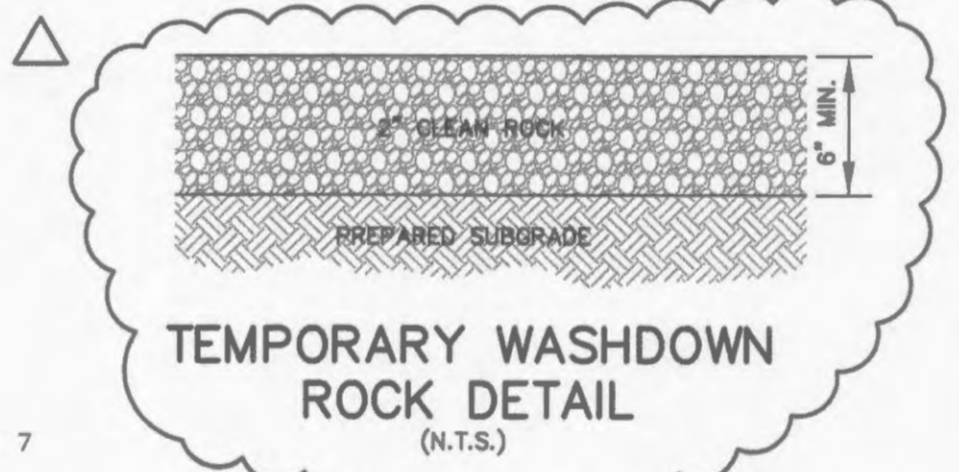
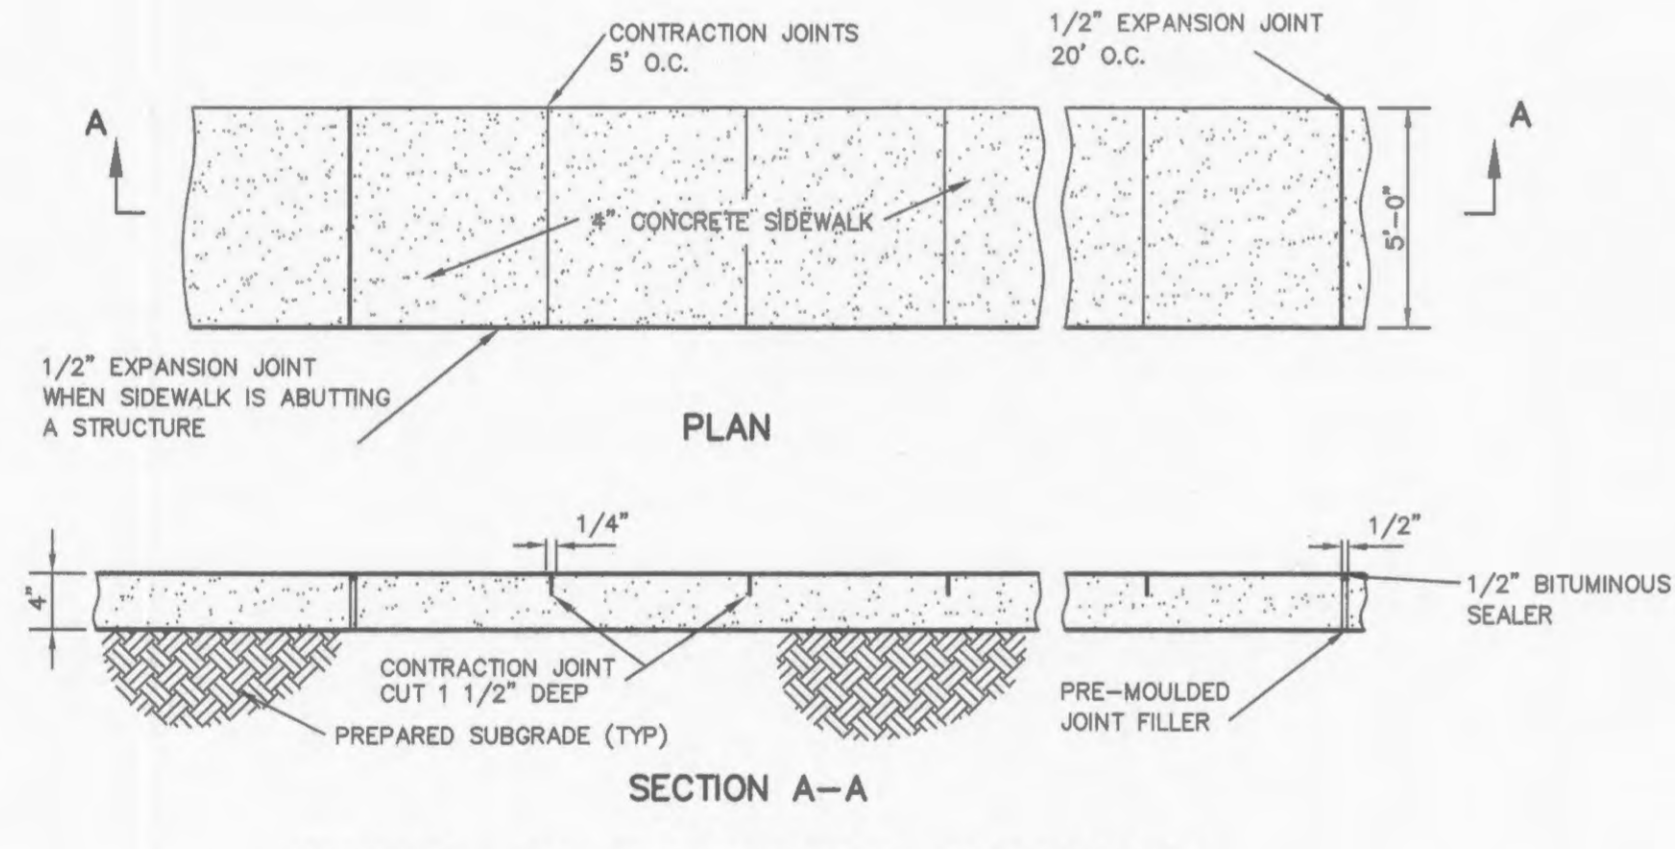
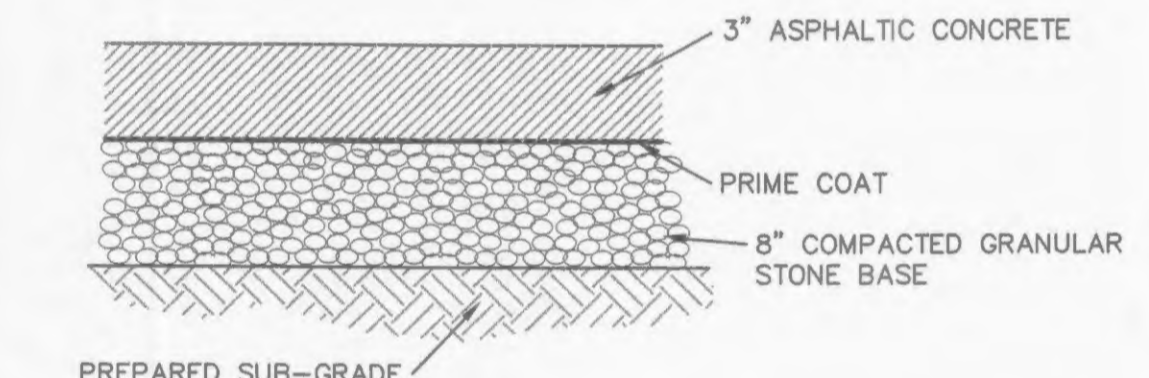
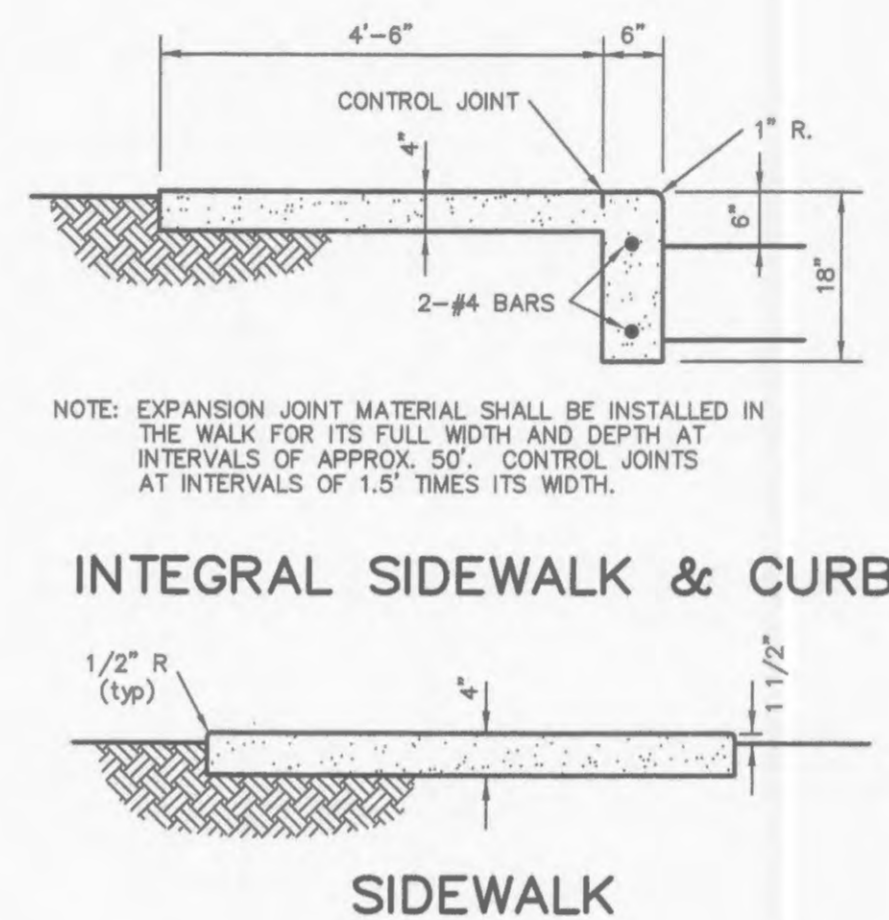
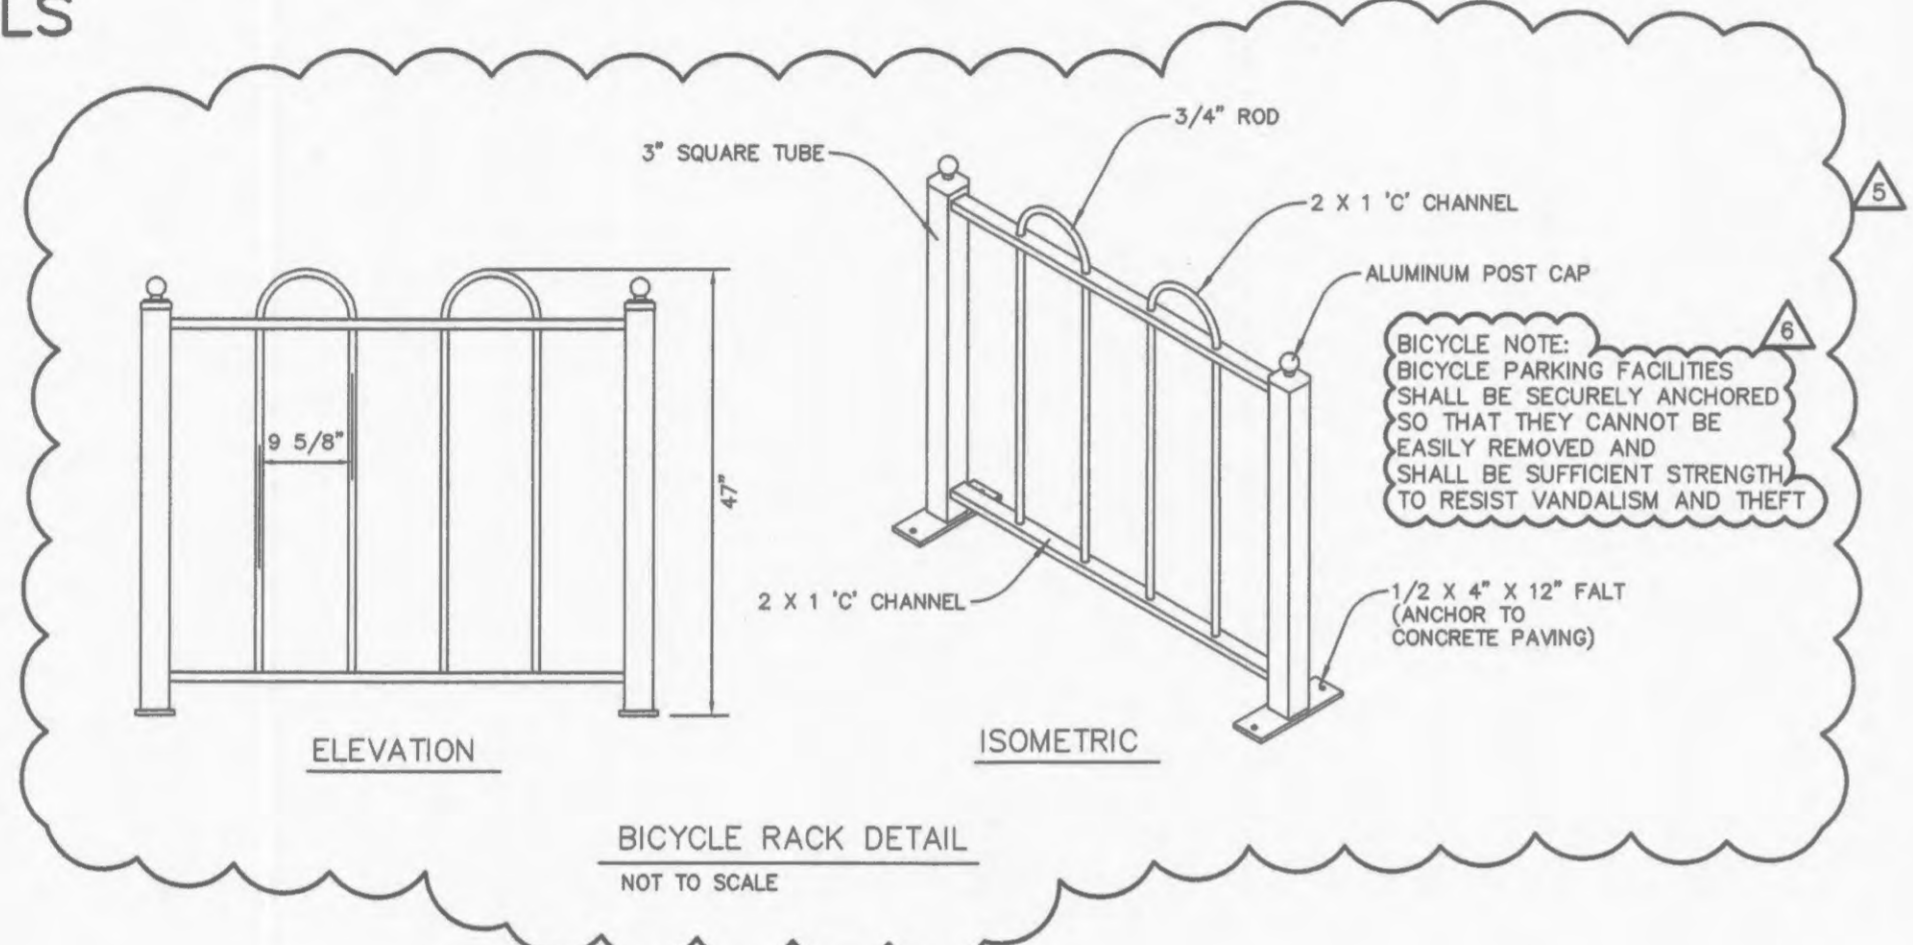
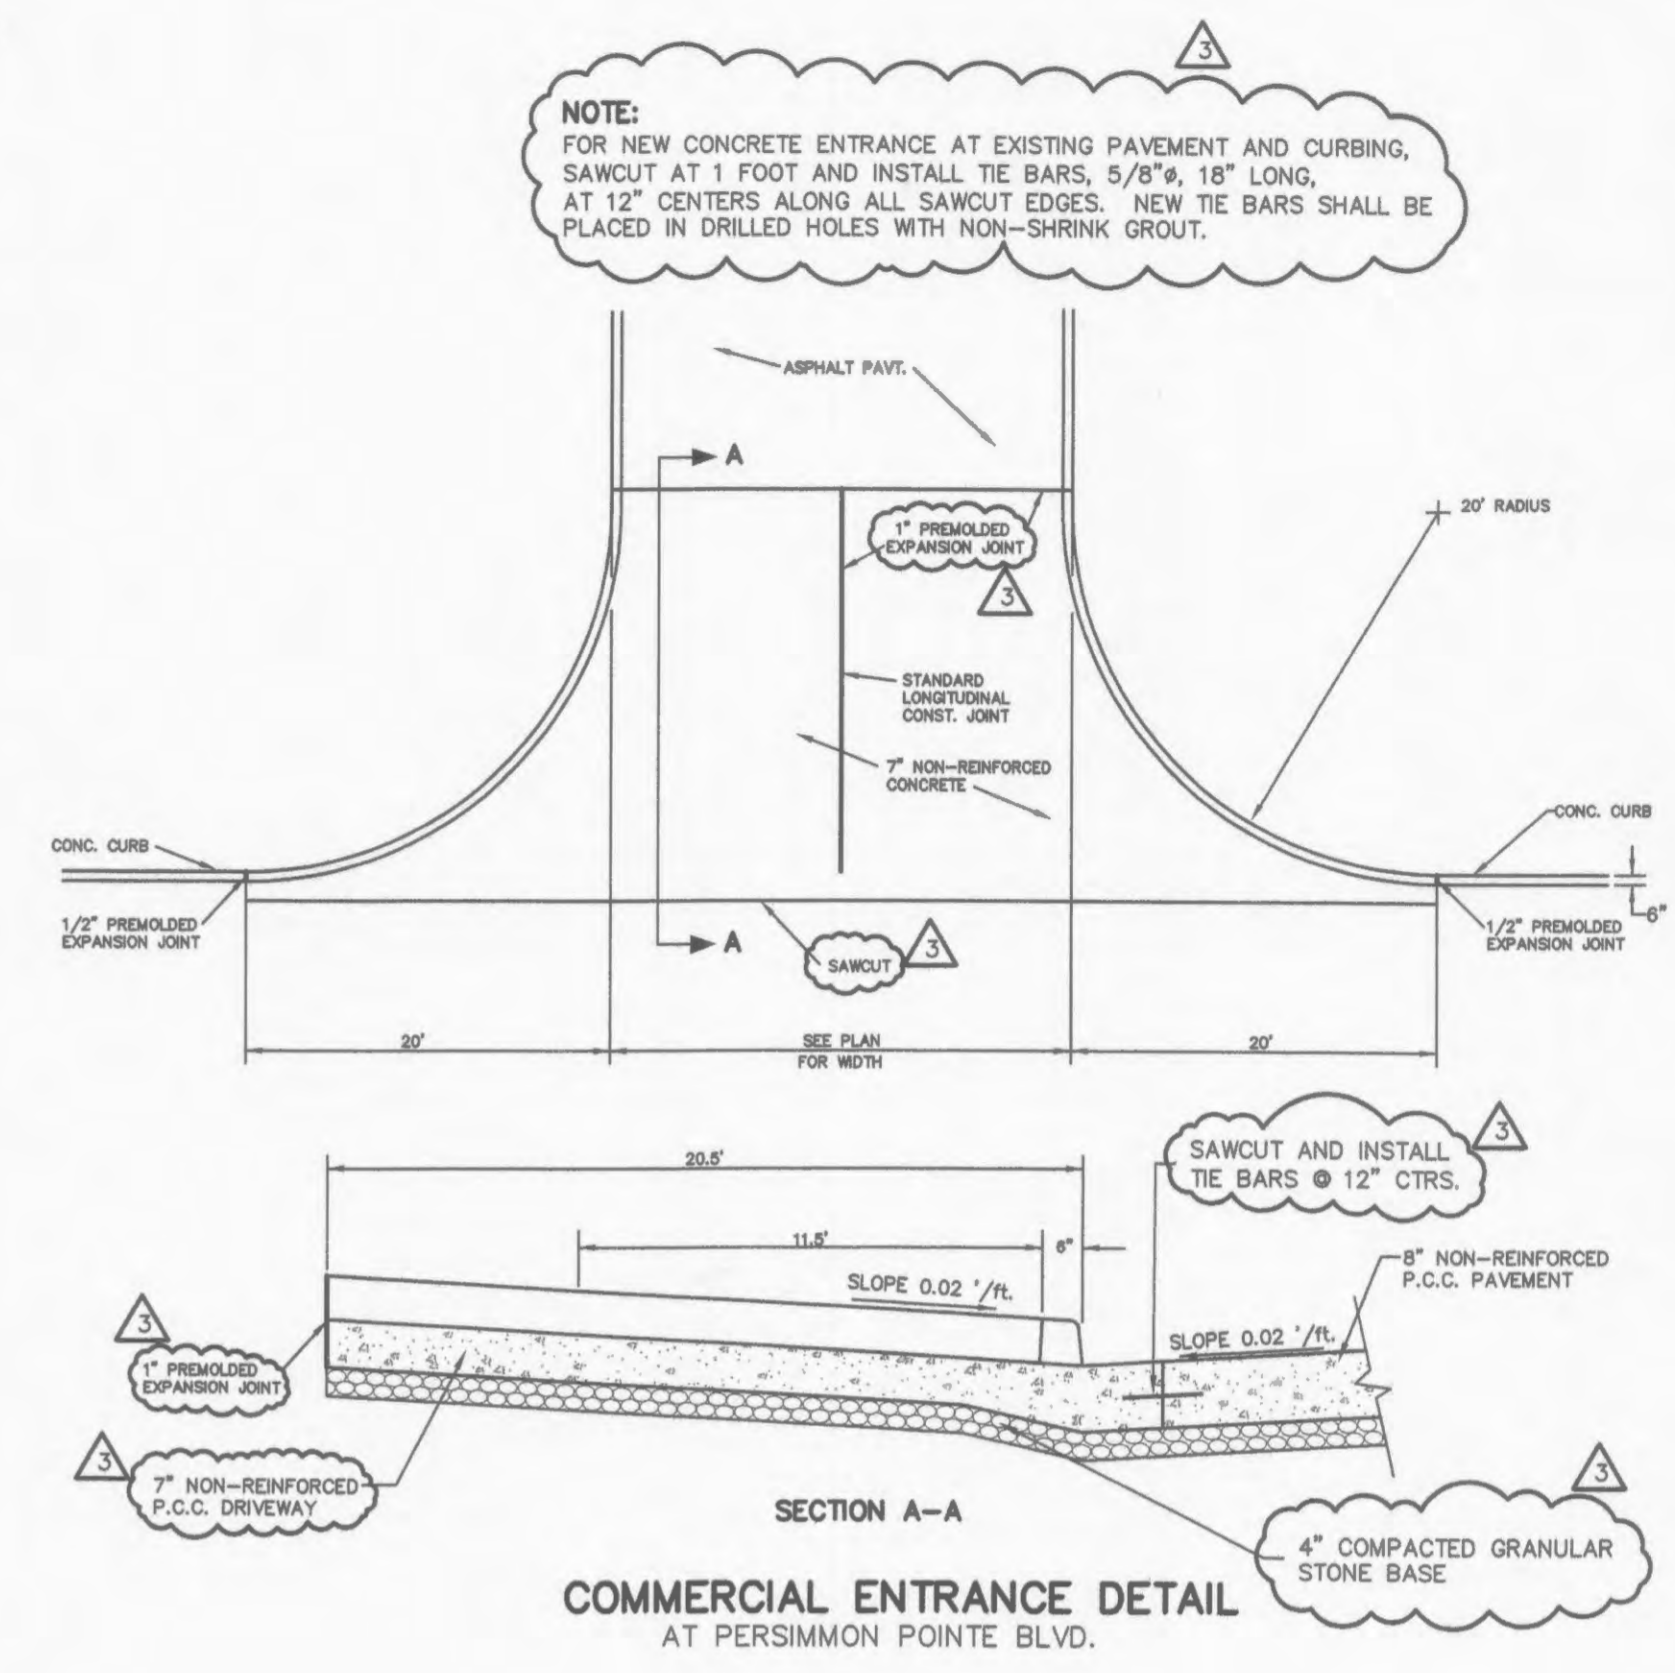
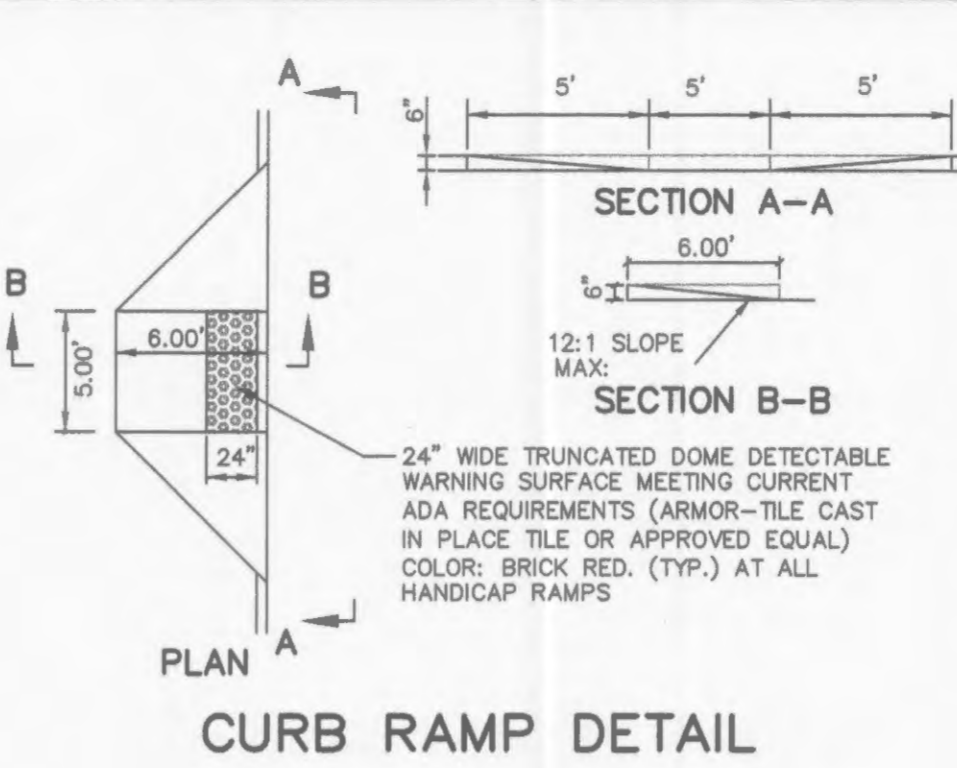


TYPICAL PARKING STALLS

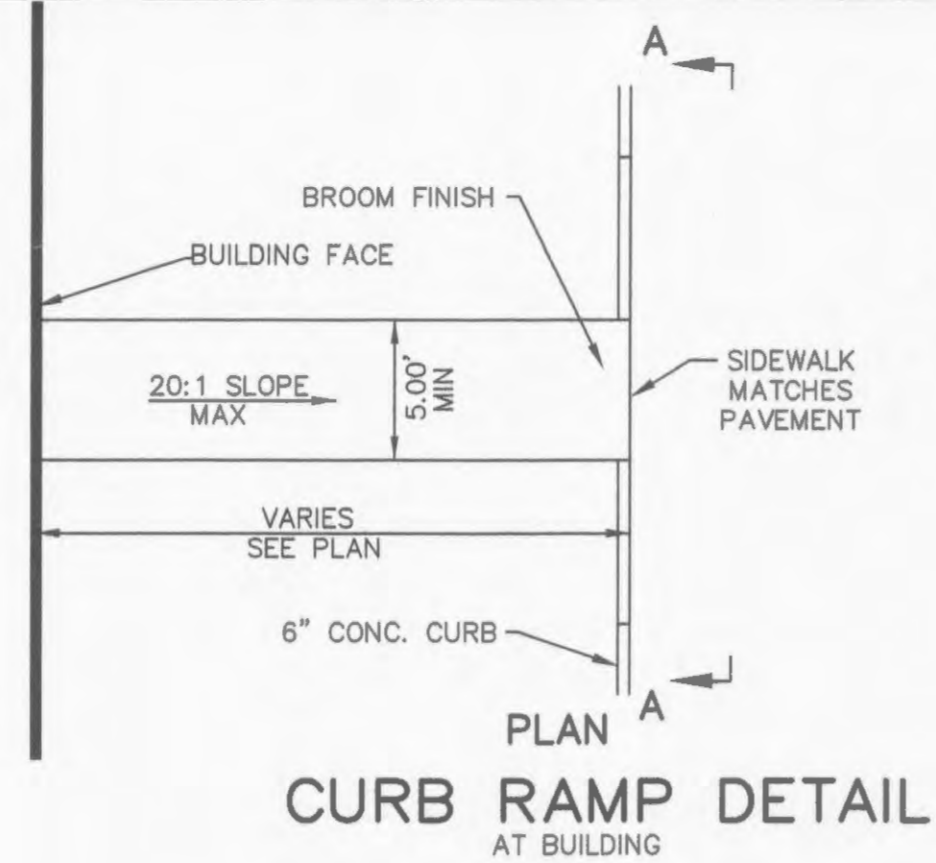

- NOTES:
1. ALL CONCRETE SHALL BE MIN. FC=3000 P.S.I.
 2. ALL CONSTRUCTION MATERIALS AND METHODS OF CONSTRUCTION SHALL BE IN ACCORDANCE WITH ST. CHARLES COUNTY DEPARTMENT OF HIGHWAYS & TRAFFIC & THE CITY OF OFFALLON.
 3. ANY UNSUITABLE SOIL (AS DETERMINED BY SOILS ENGINEER) BELOW STRUCTURE SHALL BE REMOVED AND REPLACED WITH SELECT EARTHEN MATERIAL COMPACTED IN PLACE WITH VIBRATORY TAMPER.
 4. PROVIDE 1/2" EXPANSION JOINTS AT 20' CENTERS.

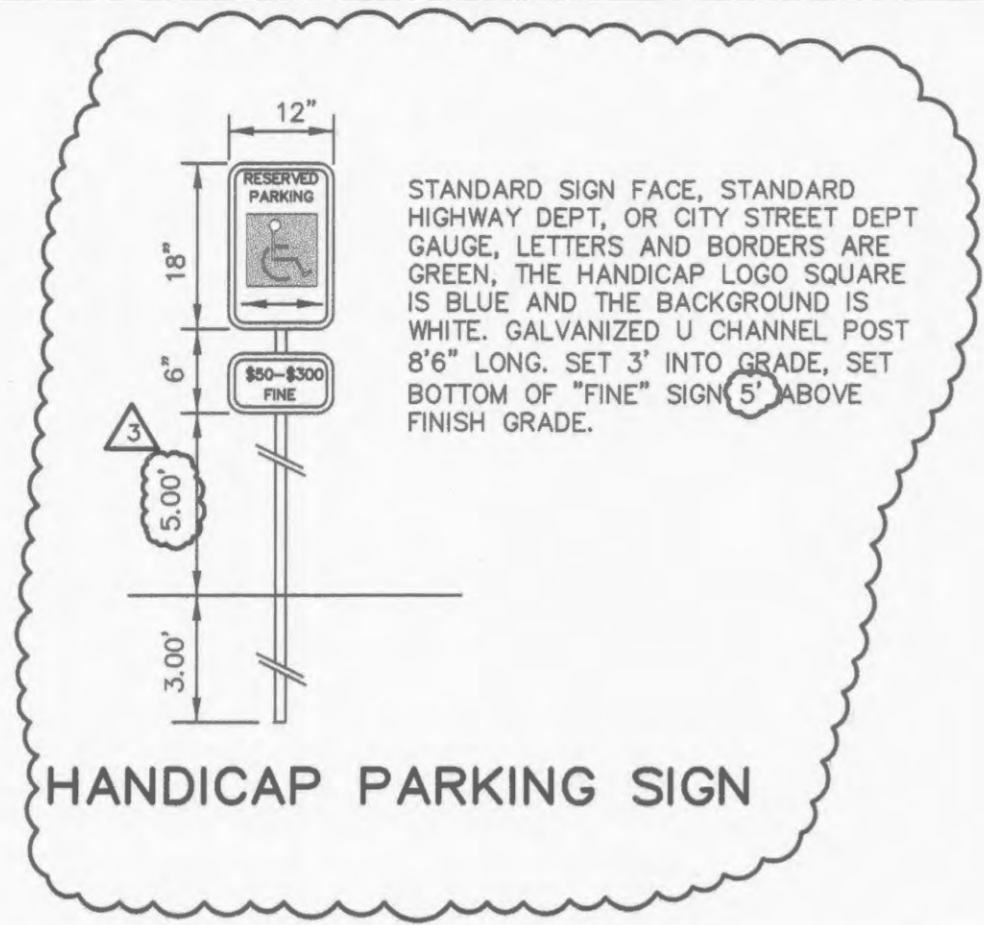

PREPARED FOR:
HENNESSEY DEVELOPMENT
9904 CLAYTON RD.
SUITE 122
ST. LOUIS, MO. 63124
PH. (314) 991-1248
FAX (314) 991-0964

CITY OF O'FALLON FILE NO. 3101.01

SOUTHERNSIDE APARTMENTS
SITE DETAILS

JAMES ENGINEERING & SURVEYING CO., INC.
ENGINEERS PLANNERS SURVEYORS
10811 BIG BEND BLVD. KIRKWOOD, MO 63122
PHONE: (314) 822-1006 FAX: (314) 822-0006

PROJECT # 184025
C14

- 7/29/05 PER CITY OF O'FALLON COMMENTS
- 9/26/04 PER CITY OF O'FALLON COMMENTS
- 7/20/04 PER CITY OF O'FALLON COMMENTS
- 6/10/03 PER CITY OF O'FALLON COMMENTS
- 10/23/02 CITY OF O'FALLON CMNTS
- 8/12/02 CITY OF O'FALLON CMNTS