

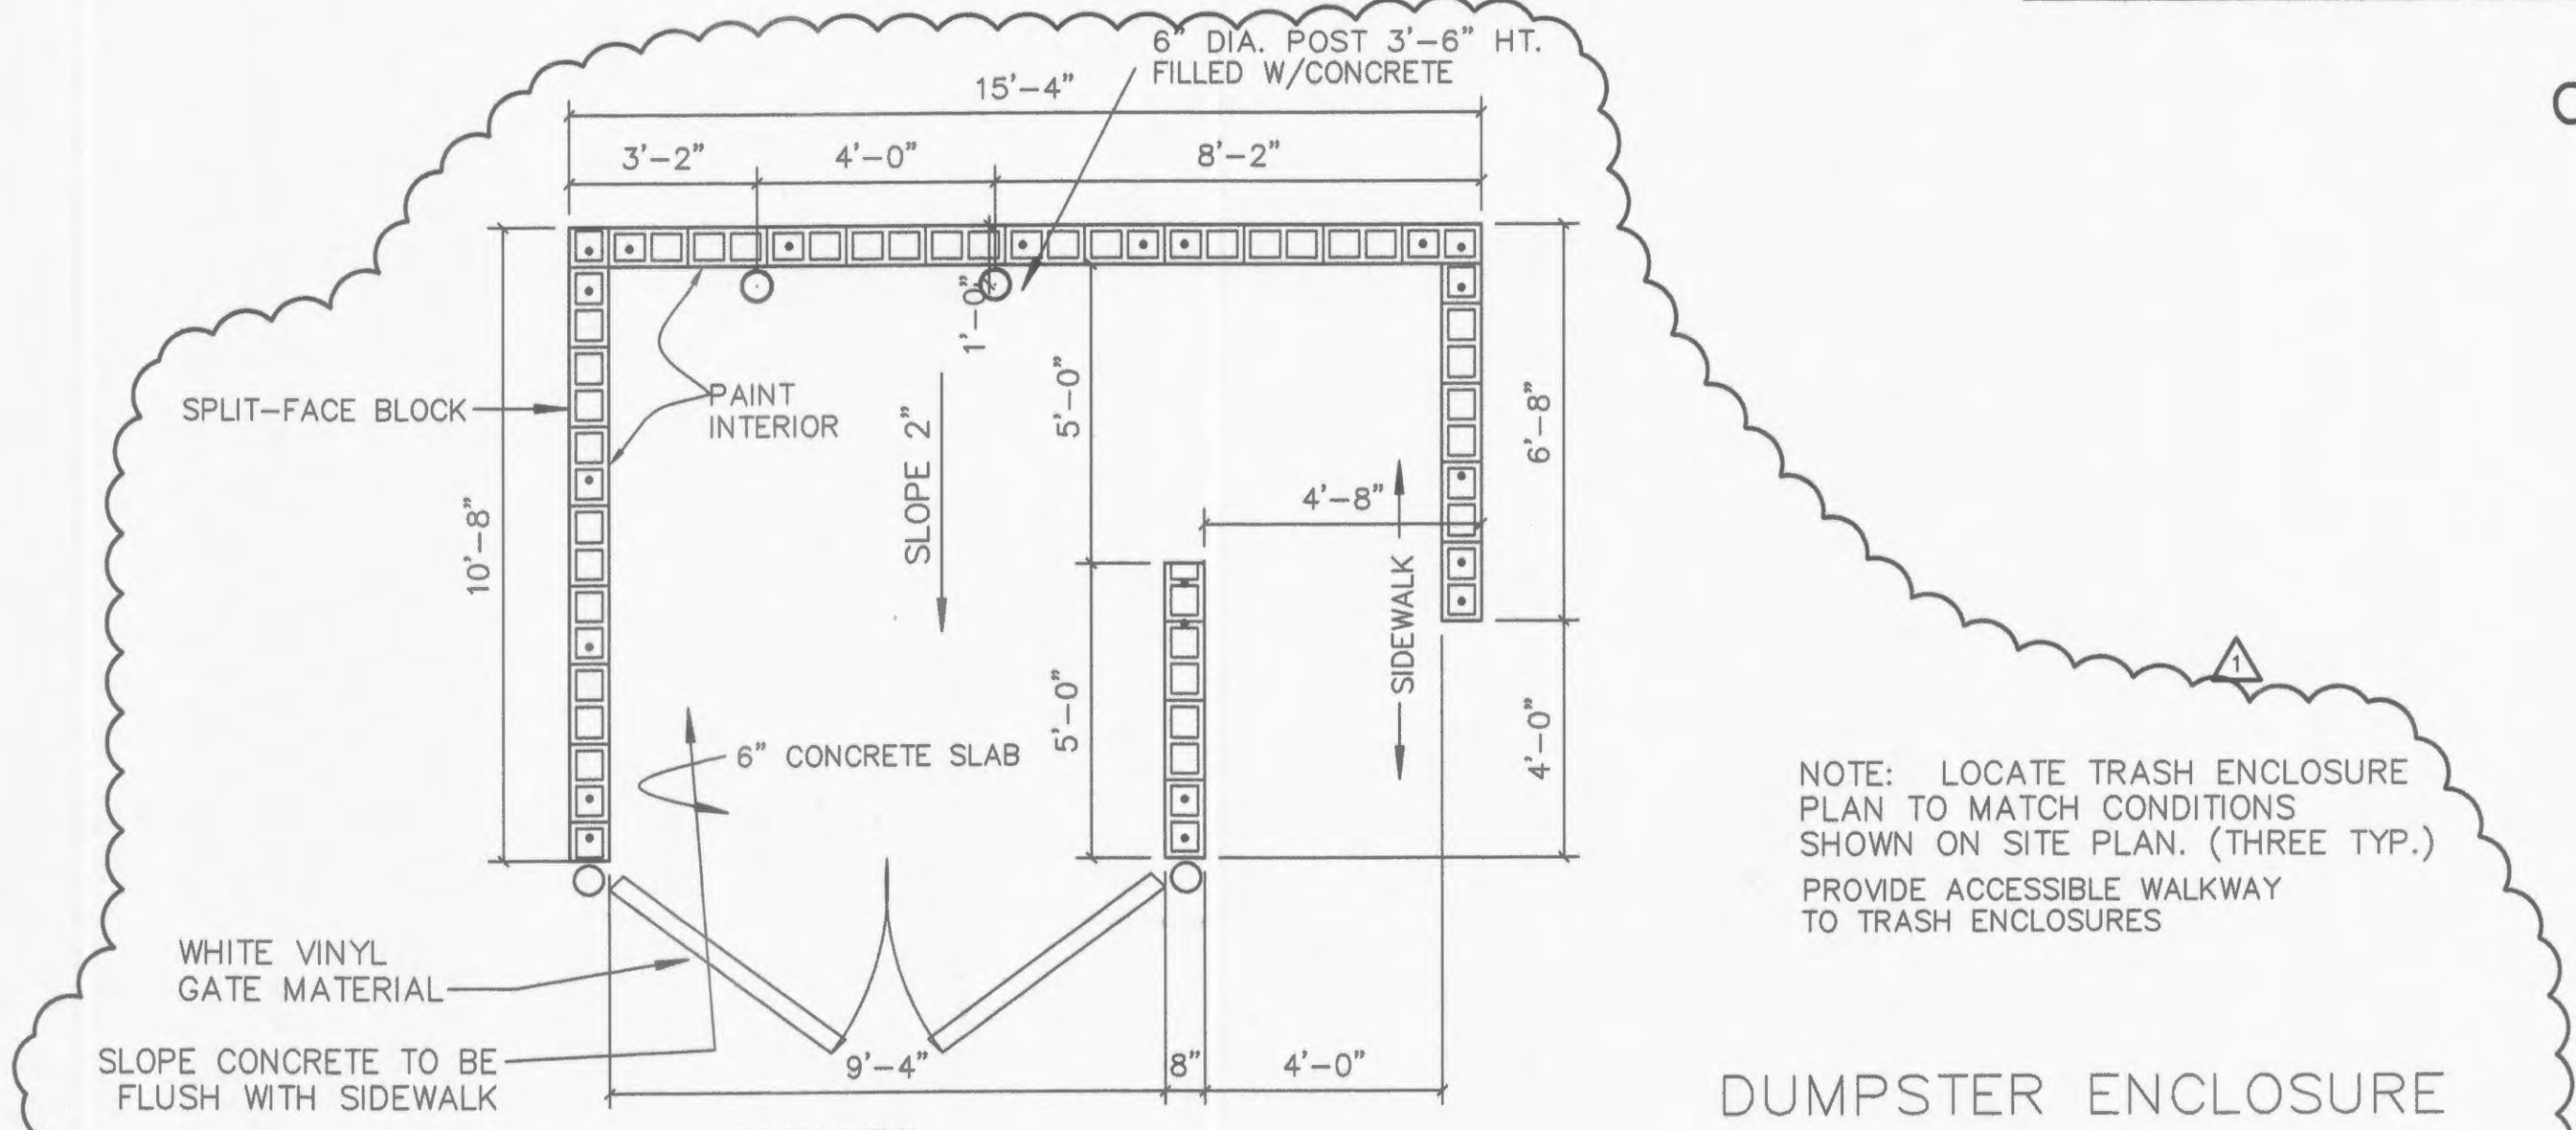
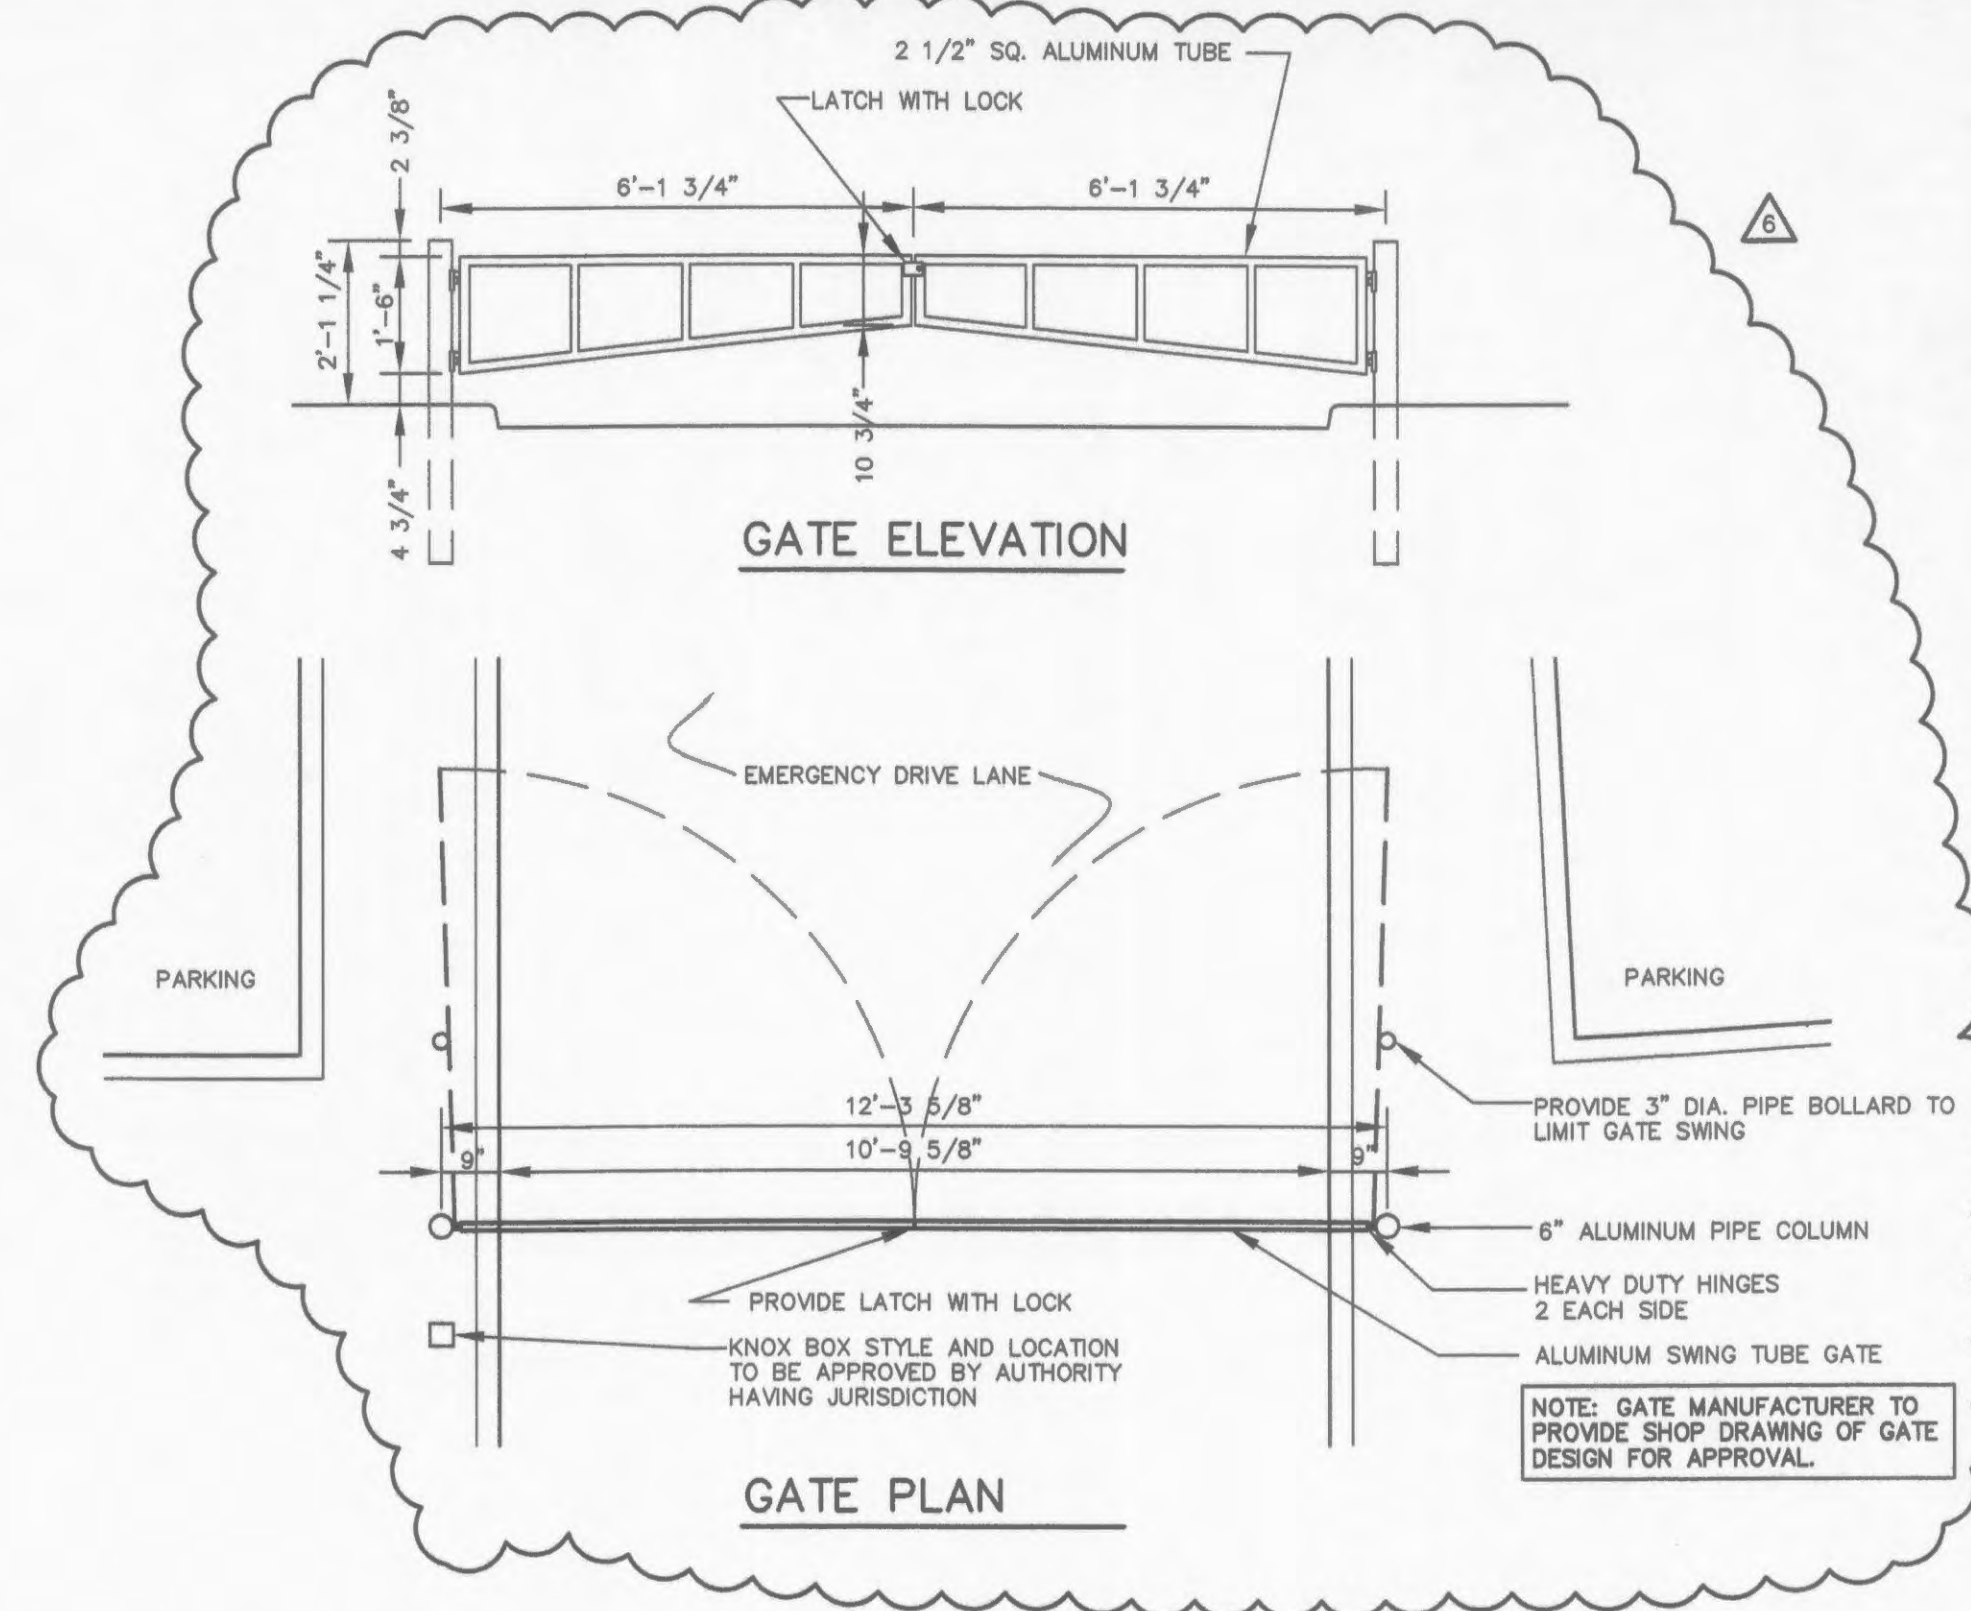



CONCRETE STAIRS

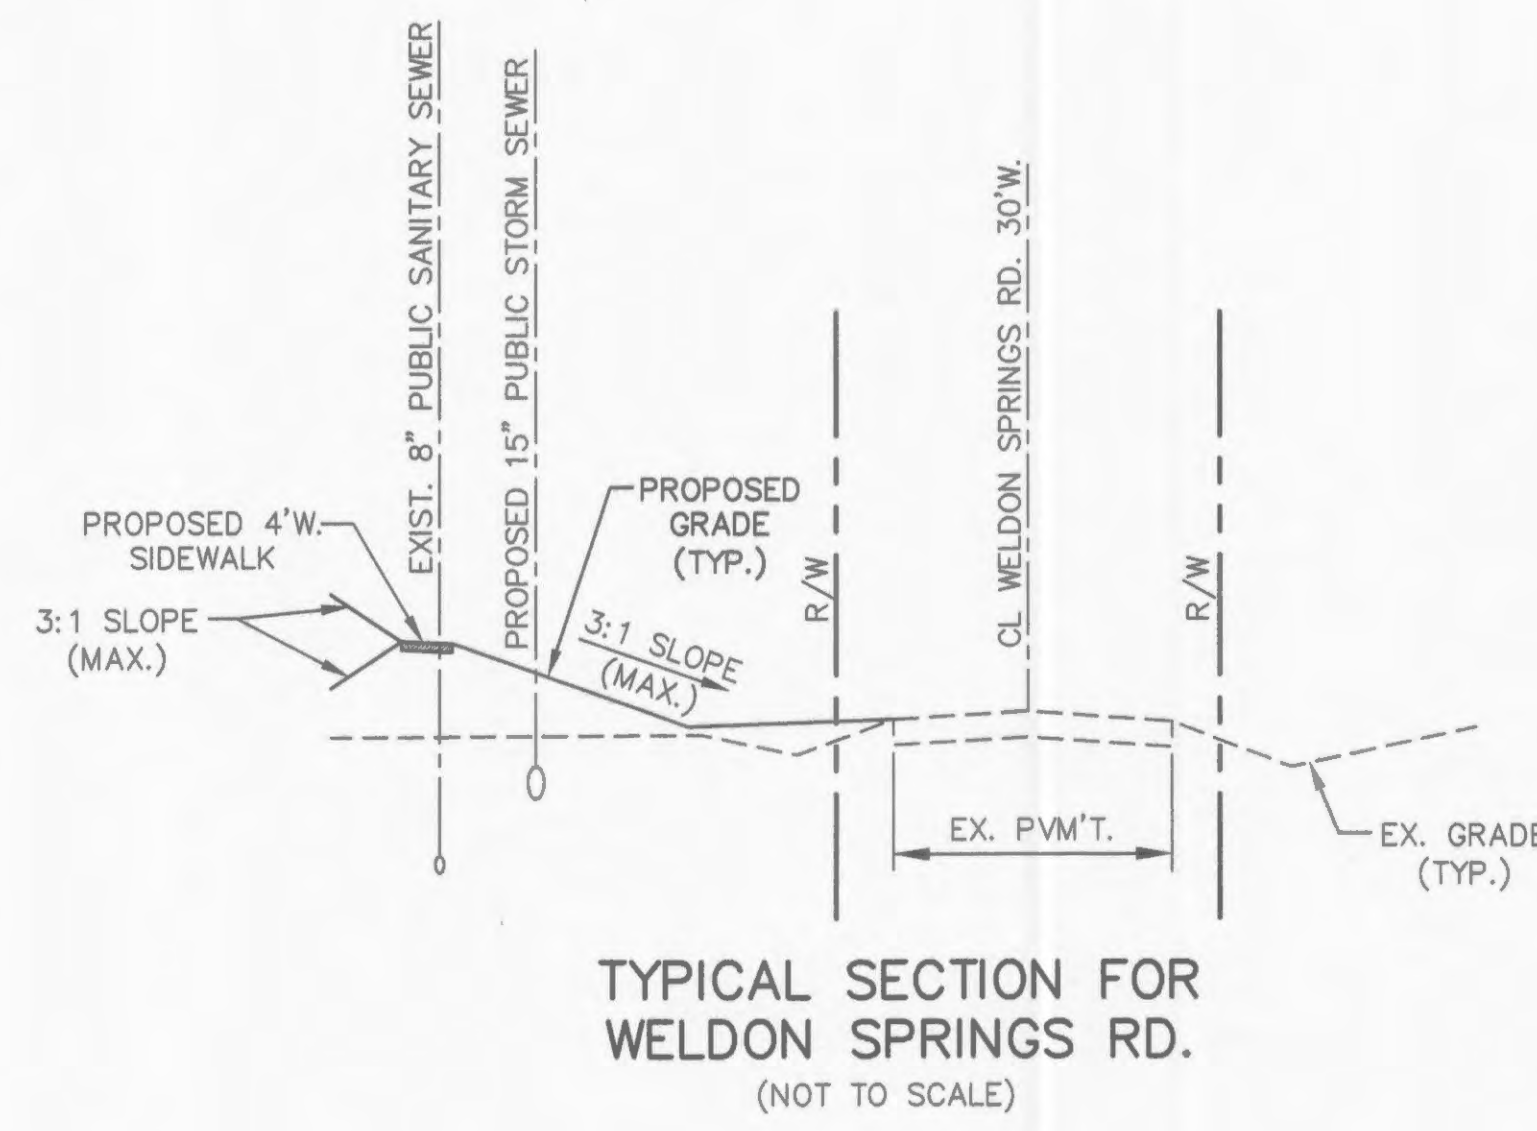


DUMPSTER ENCLOSURE

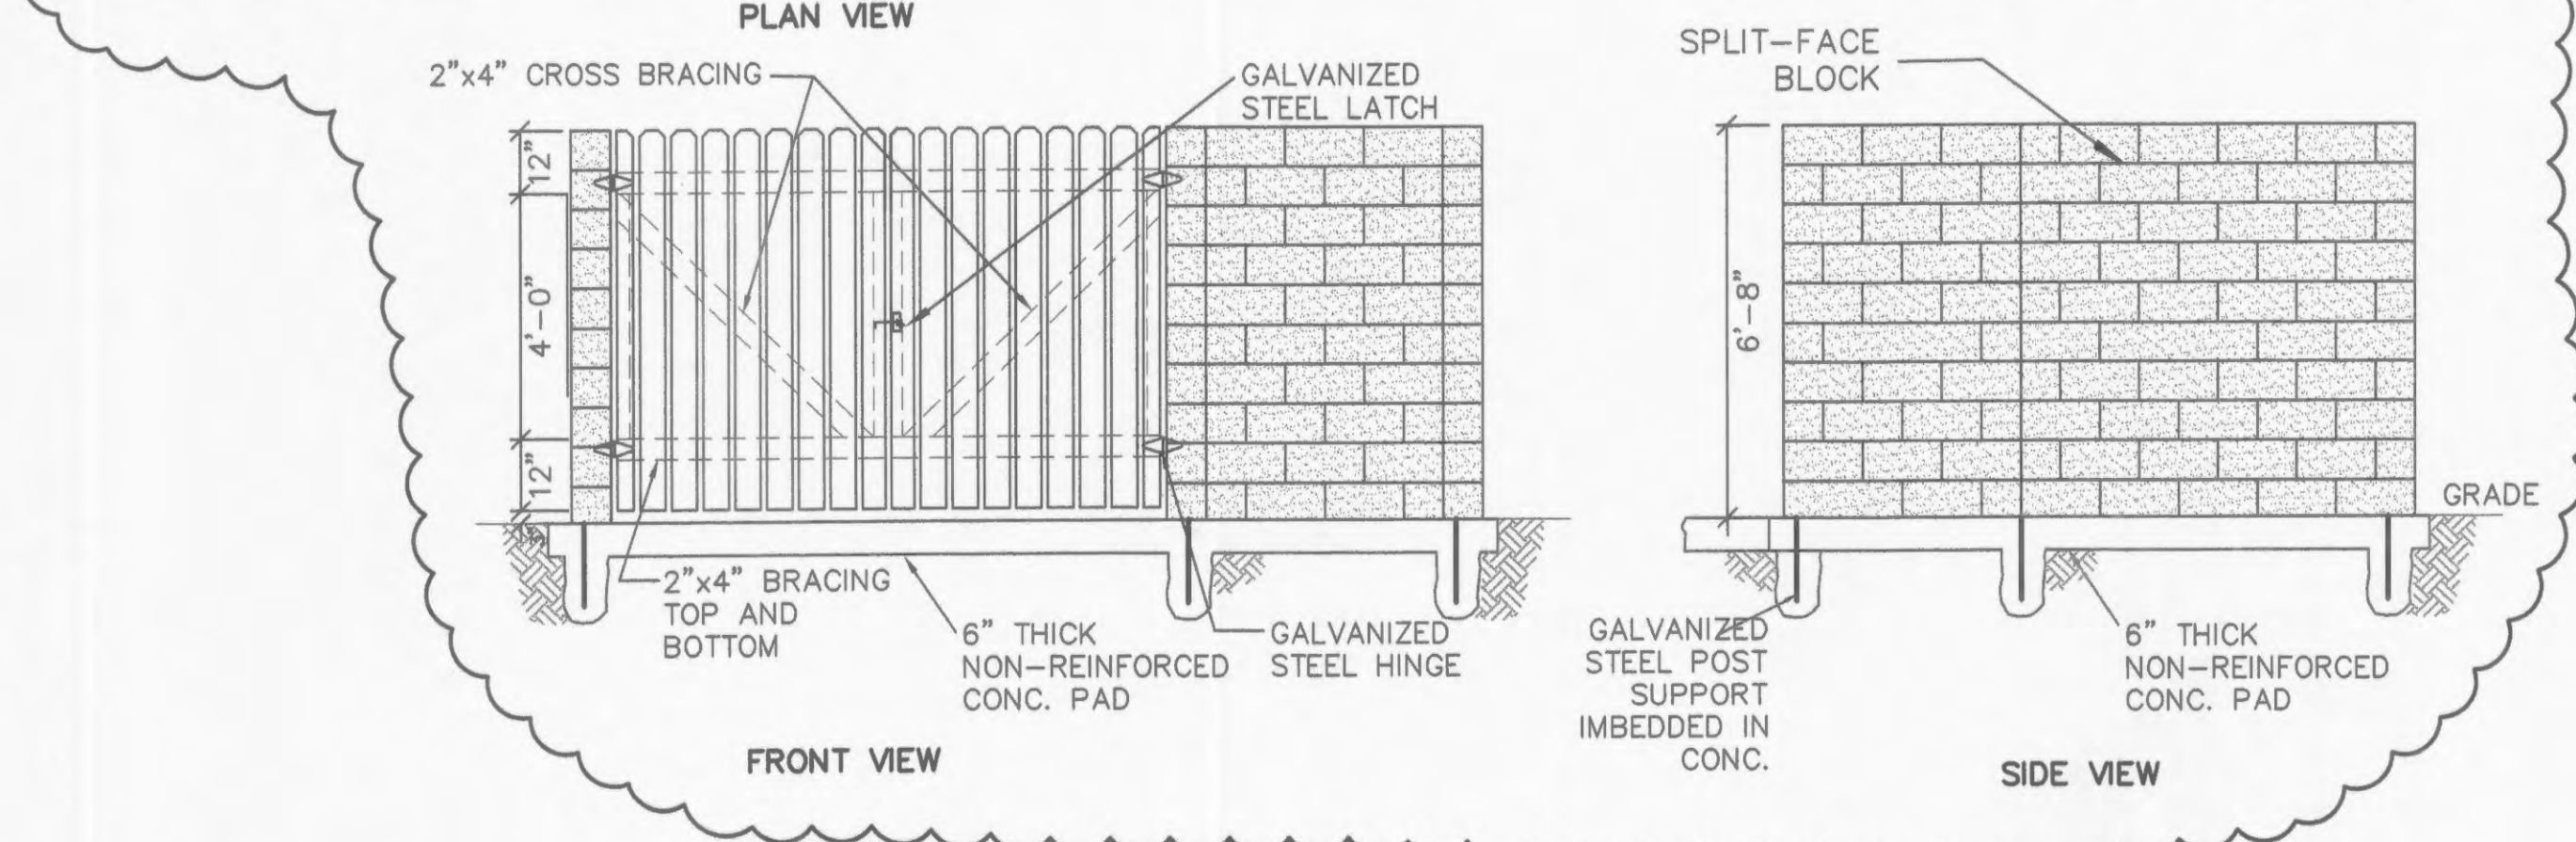

TYPICAL SECTION FOR WELDON SPRINGS RD.
(NOT TO SCALE)

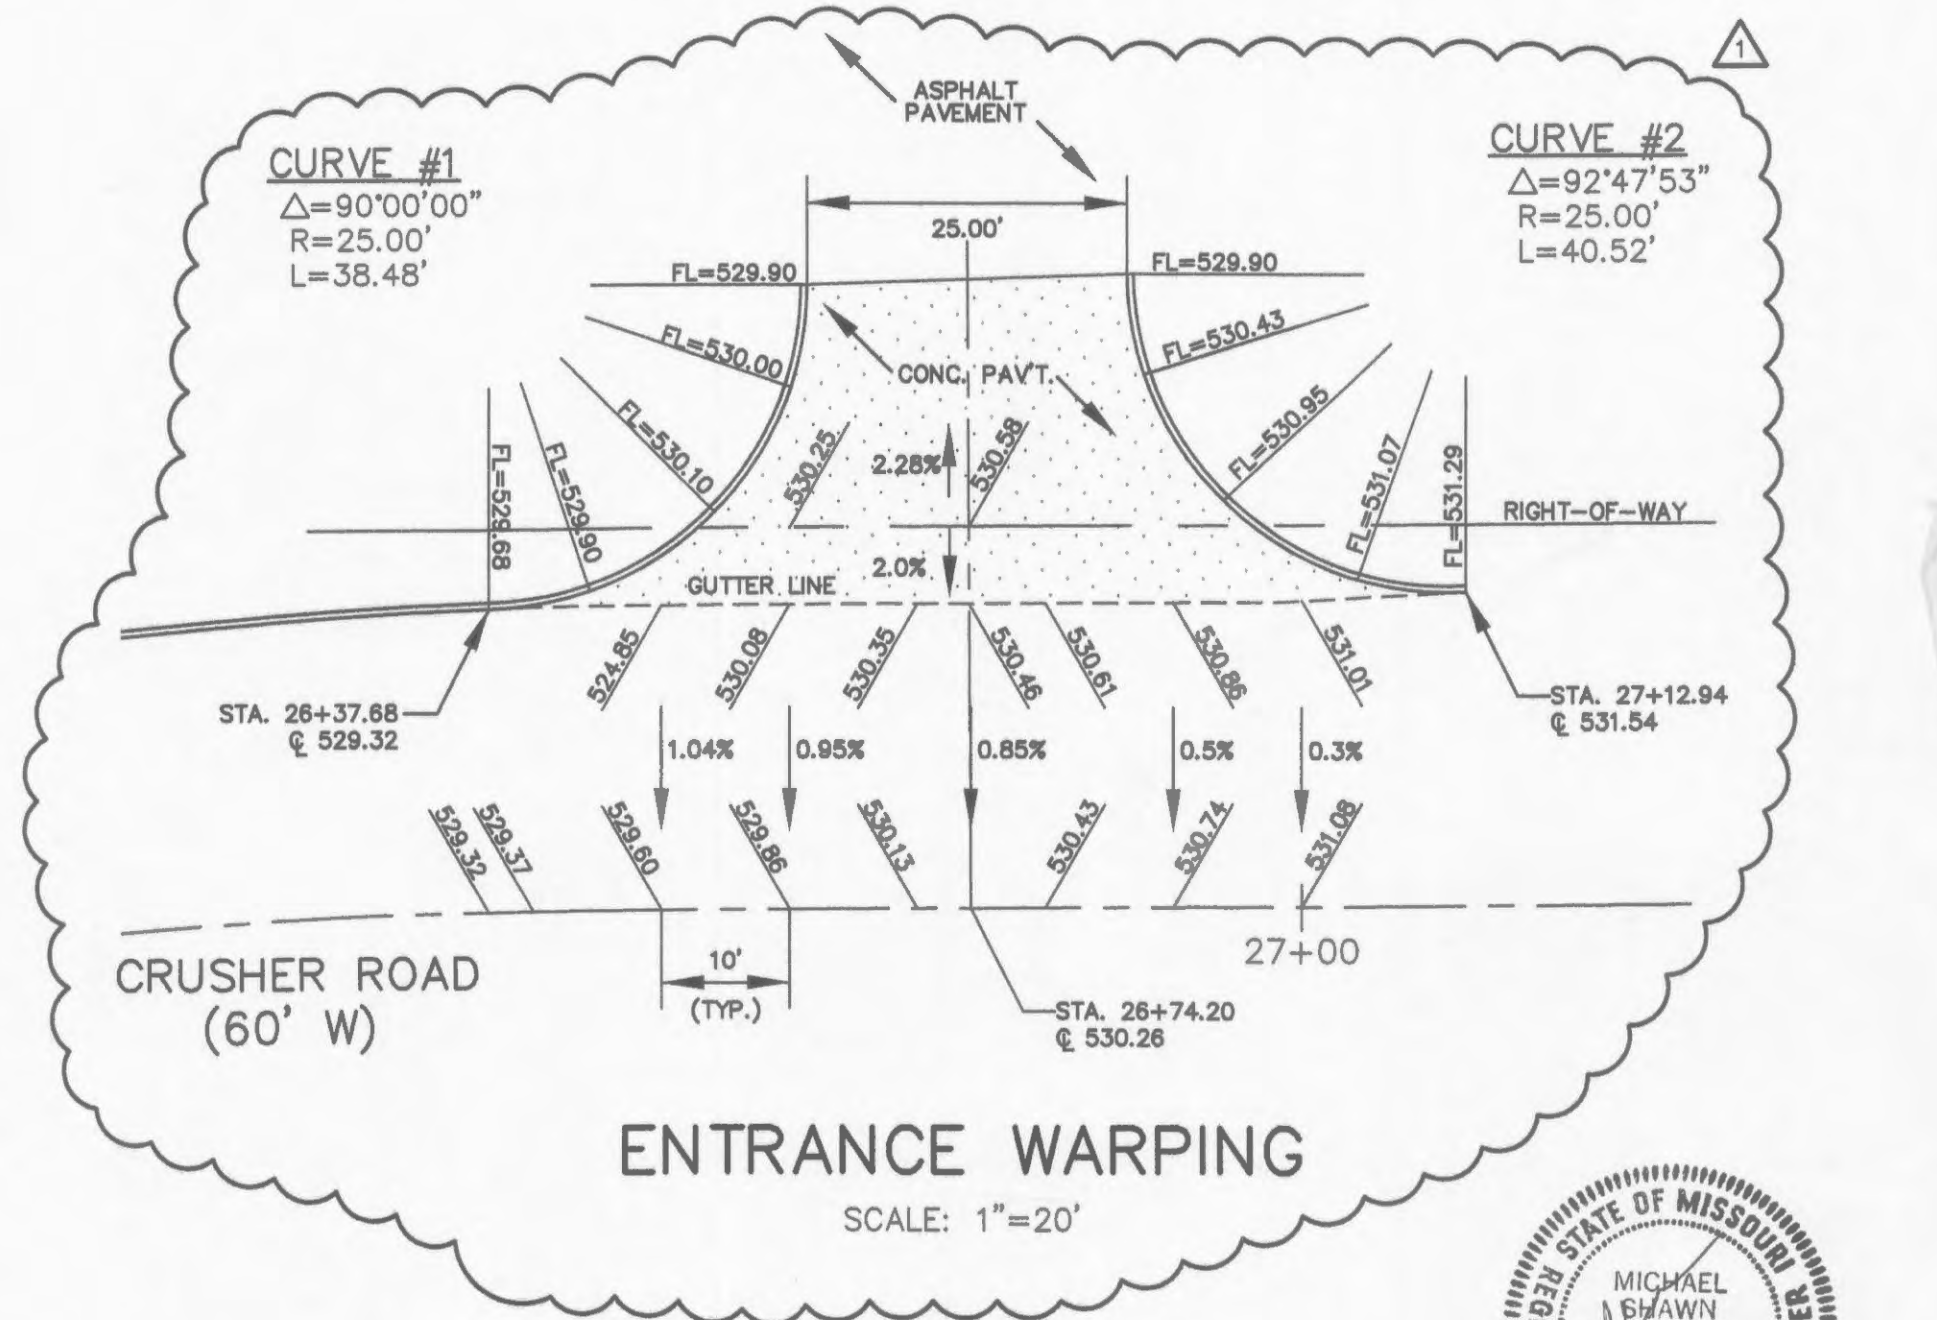

ENTRANCE WARPING
SCALE: 1"=20'

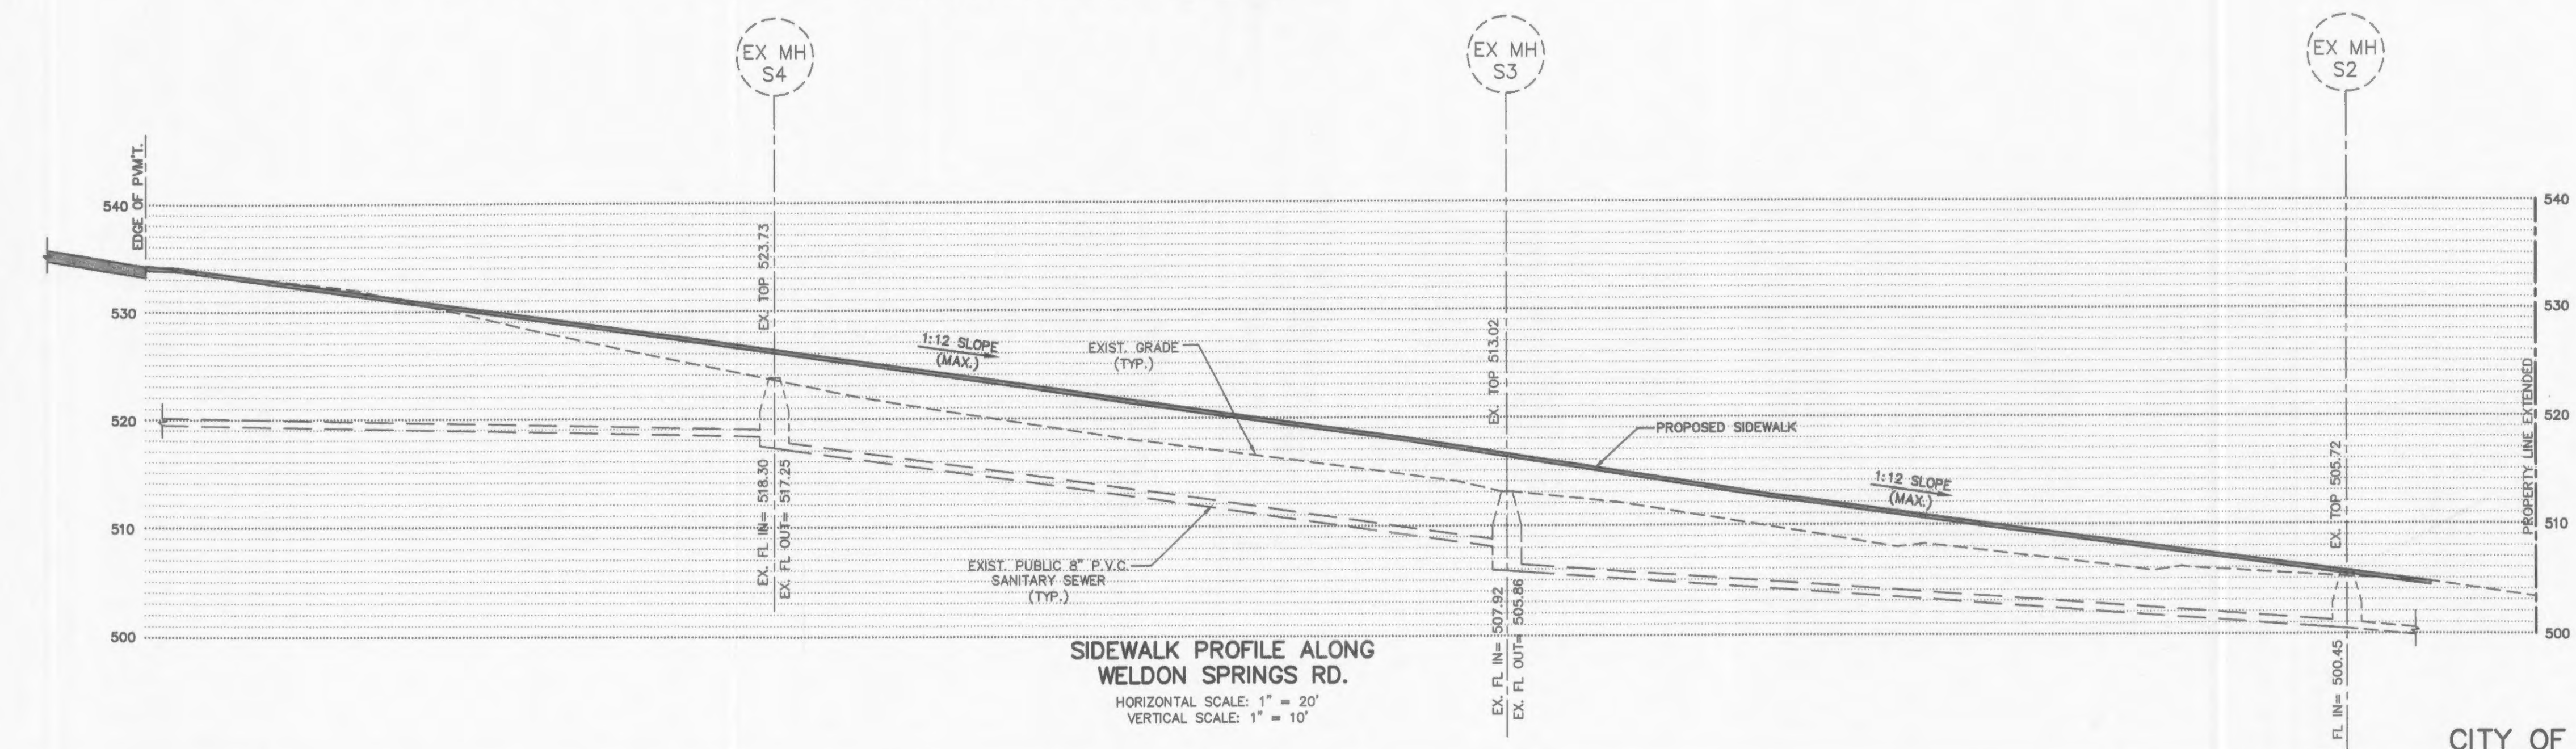

SIDEWALK PROFILE ALONG WELDON SPRINGS RD.
HORIZONTAL SCALE: 1" = 20'
VERTICAL SCALE: 1" = 10'

- ▲ 7/29/05 PER CITY OF O'FALLON COMMENTS
- ▲ 9/26/04 PER CITY OF O'FALLON COMMENTS
- ▲ 7/20/04 PER CITY OF O'FALLON COMMENTS
- ▲ 6/10/03 PER CITY OF O'FALLON COMMENTS
- ▲ 10/23/02 CITY OF O'FALLON COMMENTS
- ▲ 8/12/02 CITY OF O'FALLON COMMENTS



SOUTHERNSIDE APARTMENTS
SITE DETAILS

JAMES ENGINEERING & SURVEYING CO., INC.
ENGINEERS PLANNERS SURVEYORS
10811 BIG BEND BLVD. KIRKWOOD, MO 63122
PHONE: (314) 822-1006 FAX: (314) 822-0006

PREPARED FOR:
HENNESSEY DEVELOPMENT
9904 CLAYTON RD.
SUITE 122
ST. LOUIS, MO. 63124
PH. (314) 991-1248
FAX (314) 991-0964

CITY OF O'FALLON FILE NO. 3101.01