




**PROPOSED LAKE SECTION "A-A"**  
 HORIZONTAL SCALE: 1" = 30'  
 VERTICAL SCALE: 1" = 10'

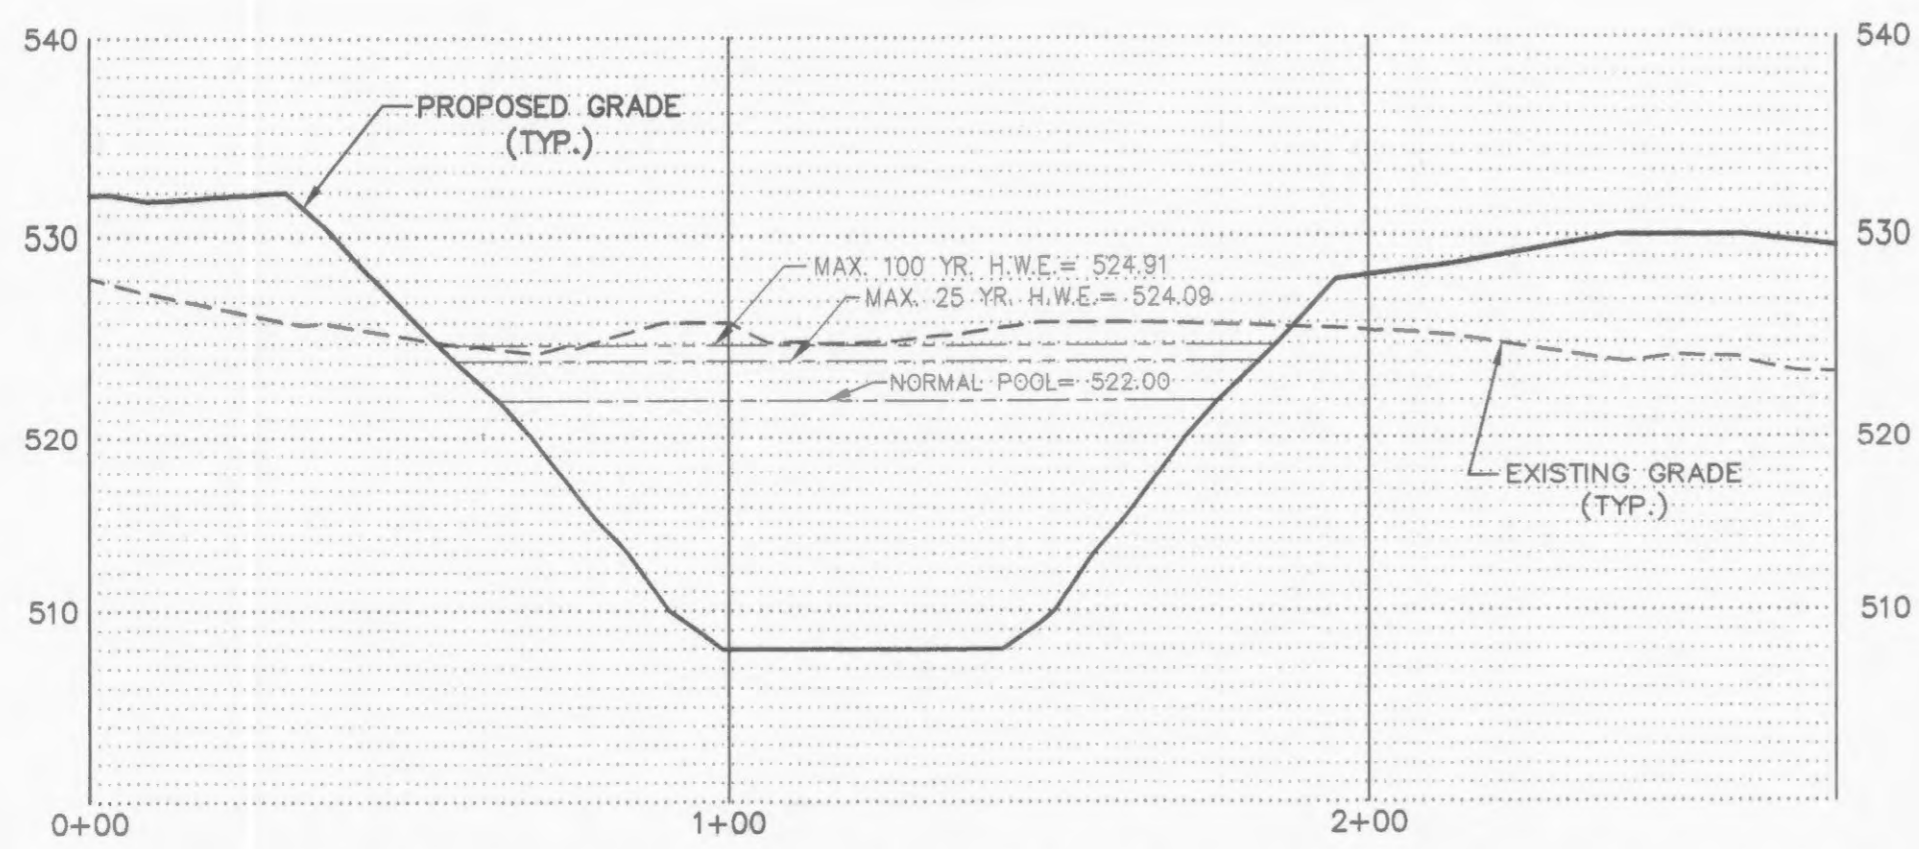

**PROPOSED LAKE SECTION "B-B"**  
 HORIZONTAL SCALE: 1" = 30'  
 VERTICAL SCALE: 1" = 10'

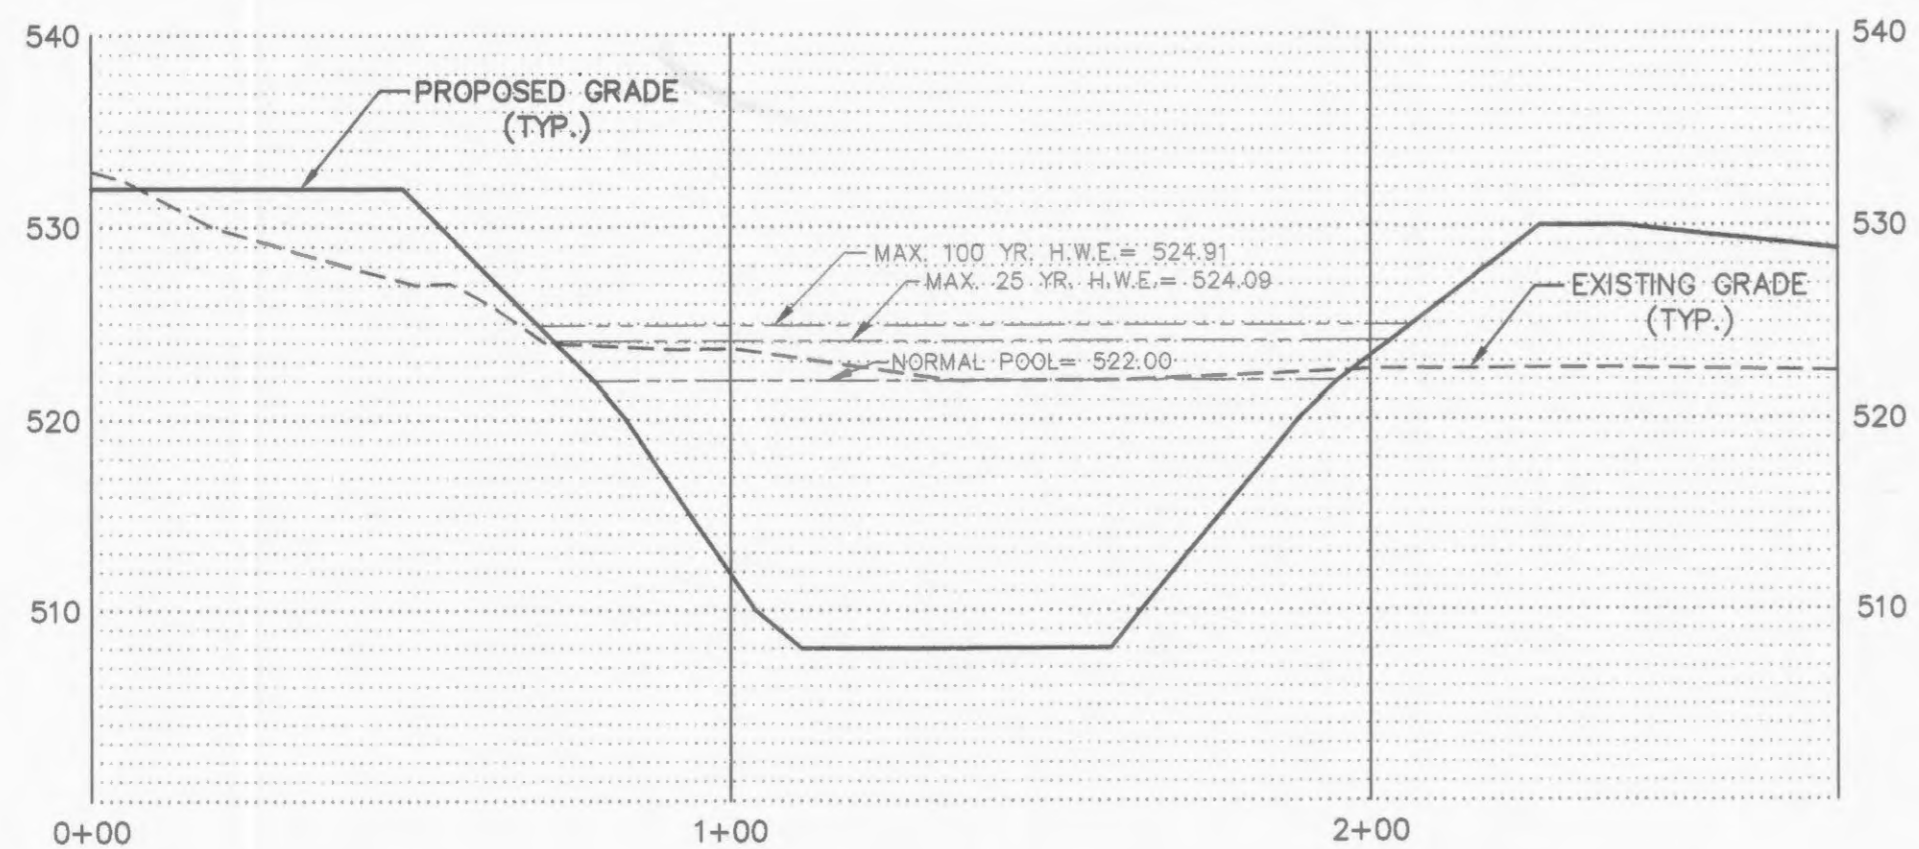

**PROPOSED LAKE SECTION "C-C"**  
 HORIZONTAL SCALE: 1" = 30'  
 VERTICAL SCALE: 1" = 10'

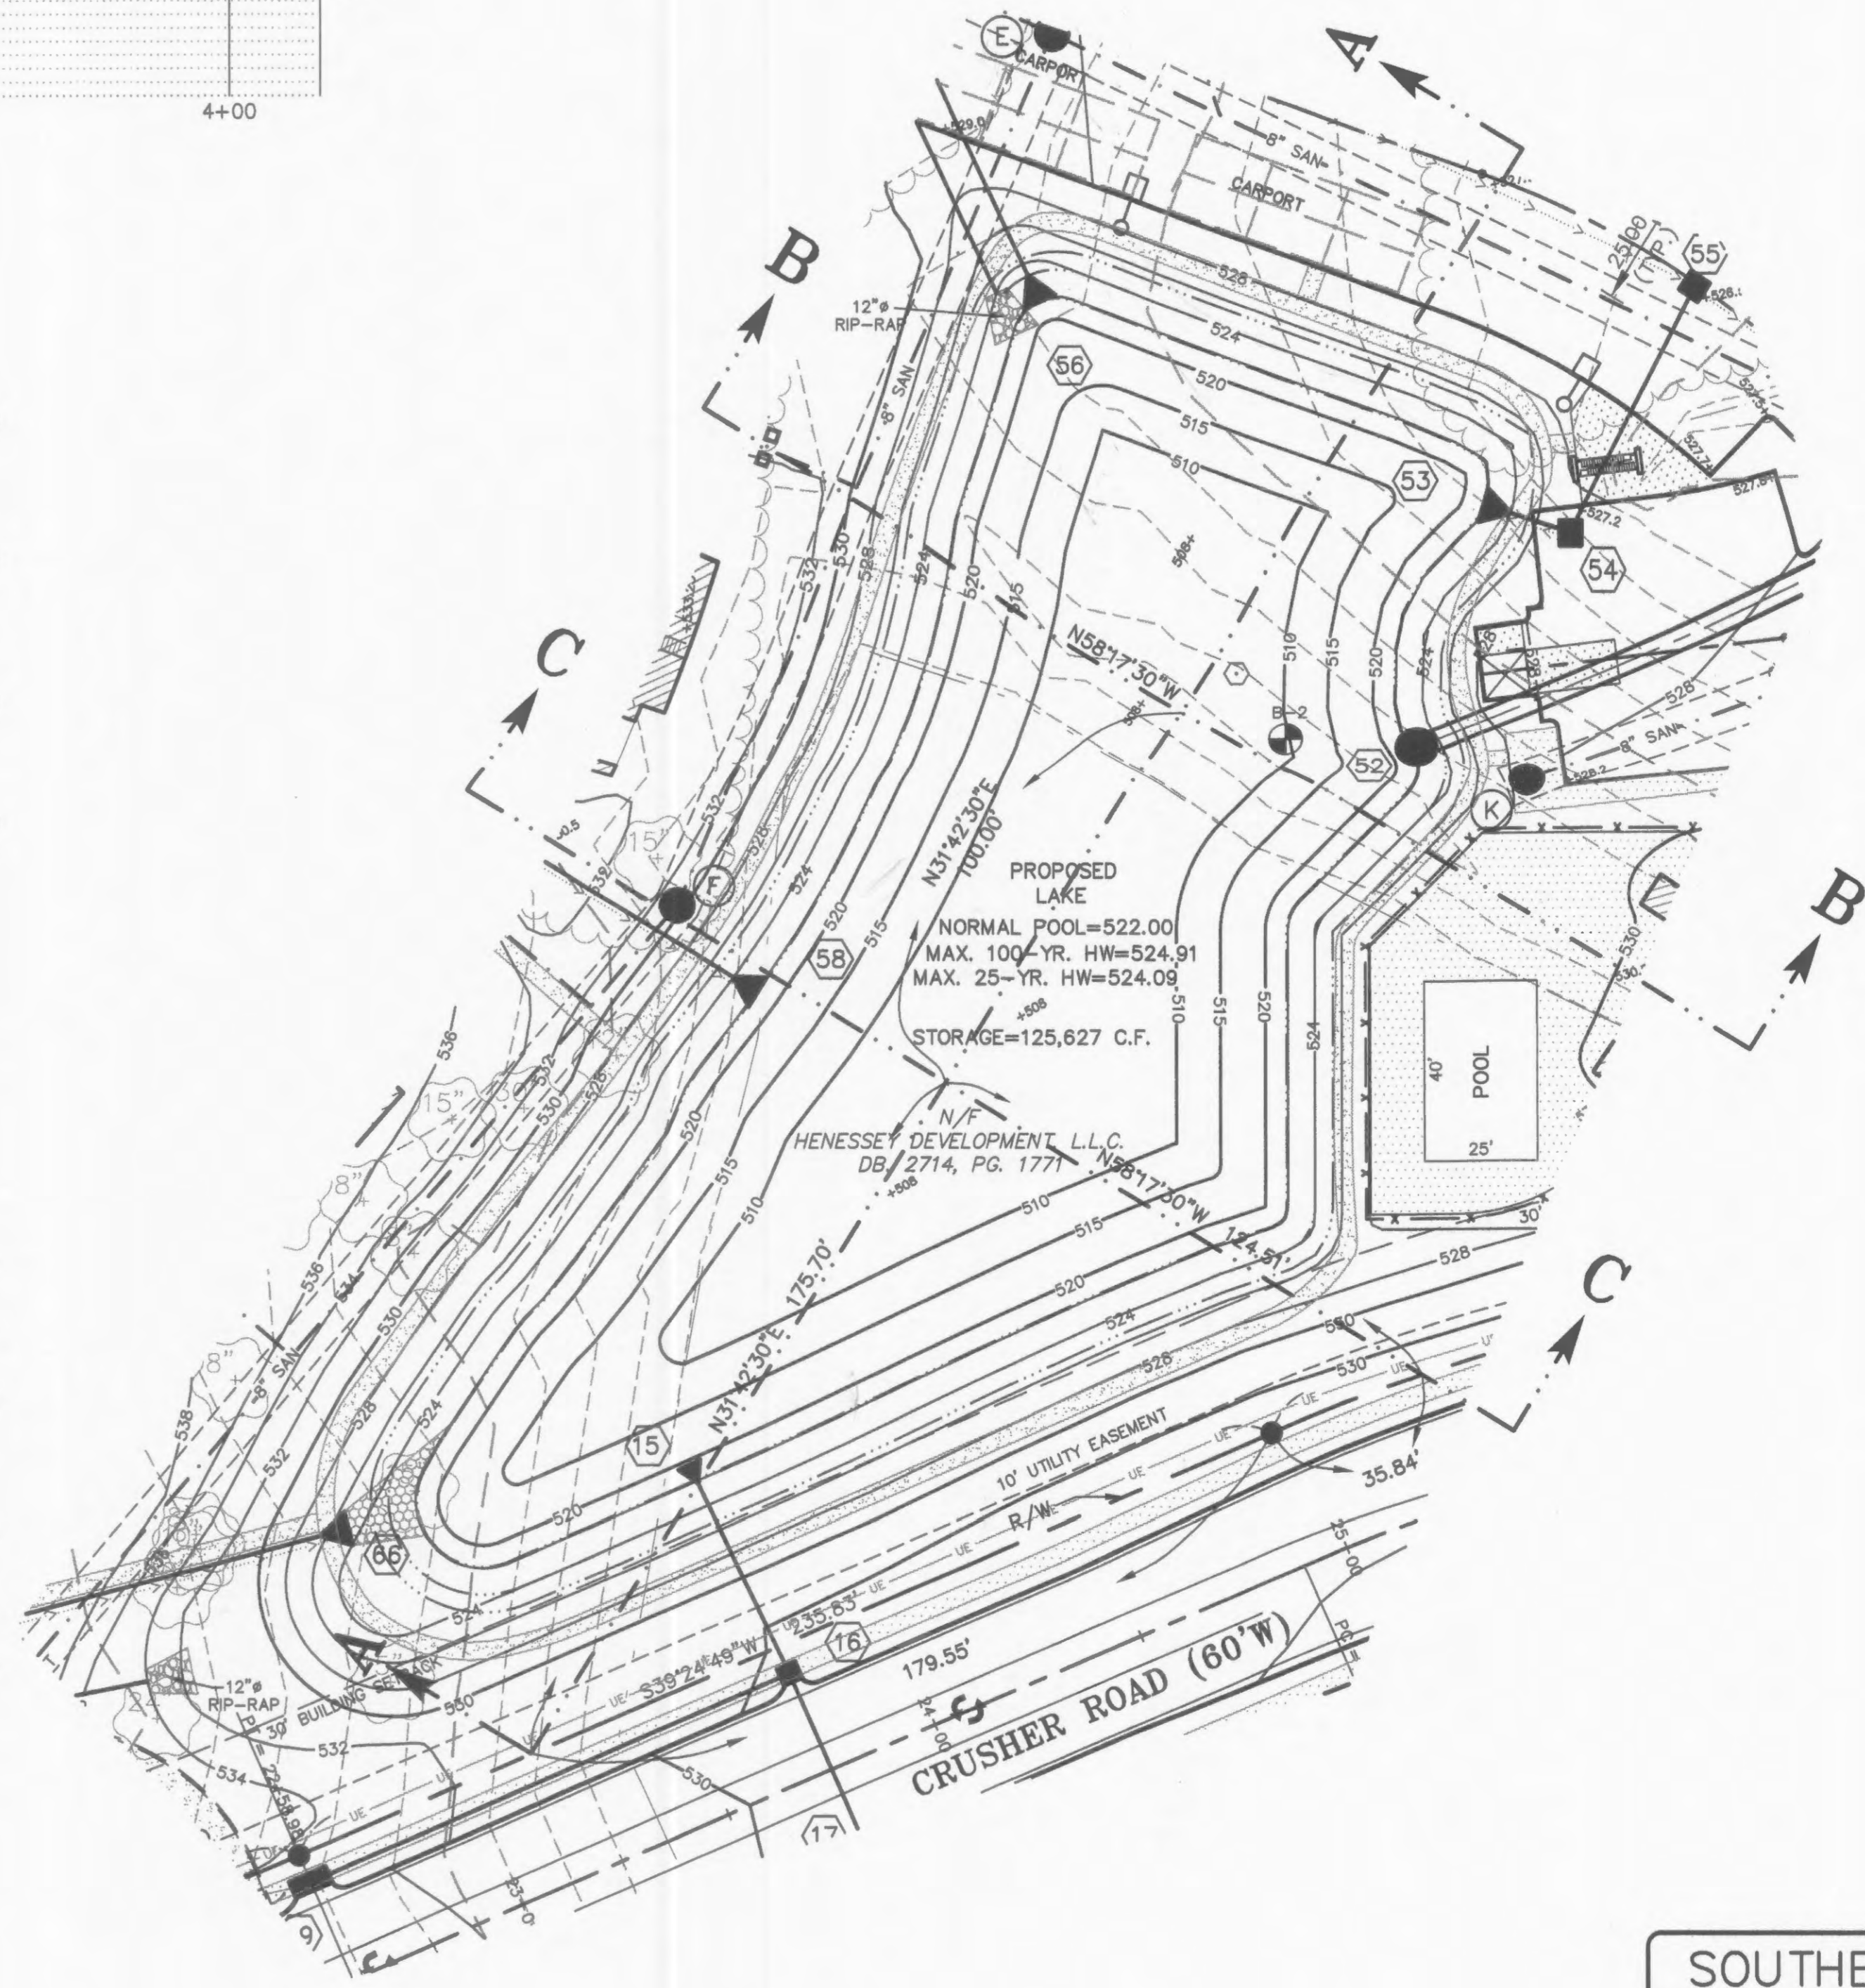

**SOUTHERNSIDE APARTMENTS**  
**STORM DETENTION SECTIONS**  
 JAMES ENGINEERING & SURVEYING CO., INC.  
 ENGINEERS PLANNERS SURVEYORS  
 10811 BIG BEND BLVD. KIRKWOOD, MO. 63122  
 PHONE: (314) 822-1006 FAX: (314) 822-0006  
 PROJECT # 184025  
 N:\Engineering Projects\184025\dwg\C21--22--STMDT.dwg 10/7/2005 11:24:23 AM CDT

PREPARED FOR:  
**HENNESSEY DEVELOPMENT**  
 9904 CLAYTON RD.  
 SUITE 122  
 ST. LOUIS, MO. 63124  
 PH. (314) 991-1248  
 FAX (314) 991-0964

CITY OF O'FALLON FILE NO. 3101.01