
  
 North  
**LANDSCAPE PLAN**  
 SCALE: 1" = 30' 0"

HTCH R-O-W  
 (.66) PLANTING UNIT EVERY 30' FT.  
 561 LNFT. / 30 = 18.7 planting units x (.66) = 12.3 planting units required  
 TYPICAL PLANTING UNIT  
 1 CANOPY 2-2.5' x 12.3 = 13 trees  
 2 ORNAMENTAL 1.5-2' x 12.3 = 25 ornamental trees  
 10 SHRUB 18-24' 2 GAL x 12.3 = 123 shrubs

FUTURE PARKING EXPANSION  
 (.66) PLANTING UNIT EVERY 30' FT.  
 205 LNFT. / 30 = 6.8 planting units x (.66) = 4.5 planting units required  
 1 CANOPY 2-2.5' x 4.5 = 5 trees  
 2 ORNAMENTAL 1.5-2' x 4.5 = 9 ornamental trees  
 10 SHRUB 18-24' 2 GAL x 4.5 = 45 shrubs

PLANT MATERIAL LIST			
STREET TREES TDD SECTION			
AP	13	AUTUMN PURPLE ASH (MoDot)	3-3.5'
	1480	BLUEGRASS SOD outside P/L to Tech. Dr.	5Y
BASE BID			
RIV	6	CLUMP RIVER BIRCH	2.5-3'
AB	9	AUTUMN BLAZE MAPLE	2-2.5'
UA	2	URBANITE ASH	2-2.5'
RS	7	RED SUNSET MAPLE	2-2.5'
n	2	NORWAY SPRUCE	6-7'
om	25	PEAR-CRABAPPLE	1.5-2'
CH	18	CHINA HOLLY	5 gal
GO	16	GREY OWL JUNIPER	5 gal
BR	5	BROADMOOR JUNIPER	5 gal
HGI	5	HENRY GARNET ITEA	5 gal
CFB	3	CRIMSON PYGMY BARBERRY	5 gal
pds	125	PRAIRIE DROP SEED	2 GAL
	31	BARK MULCH/spade cut edge	CY
	4715	SEEDED LAWN inside P/L fine grading	5Y
FUTURE PARKING EXPANSION			
UA	2	URBANITE ASH	2-2.5'
RS	3	RED SUNSET MAPLE	2-2.5'
om	9	PEAR-CRABAPPLE	1.5-2'
pds	45	PRAIRIE DROP SEED	2 GAL
	6	BARK MULCH/spade cut edge	CY

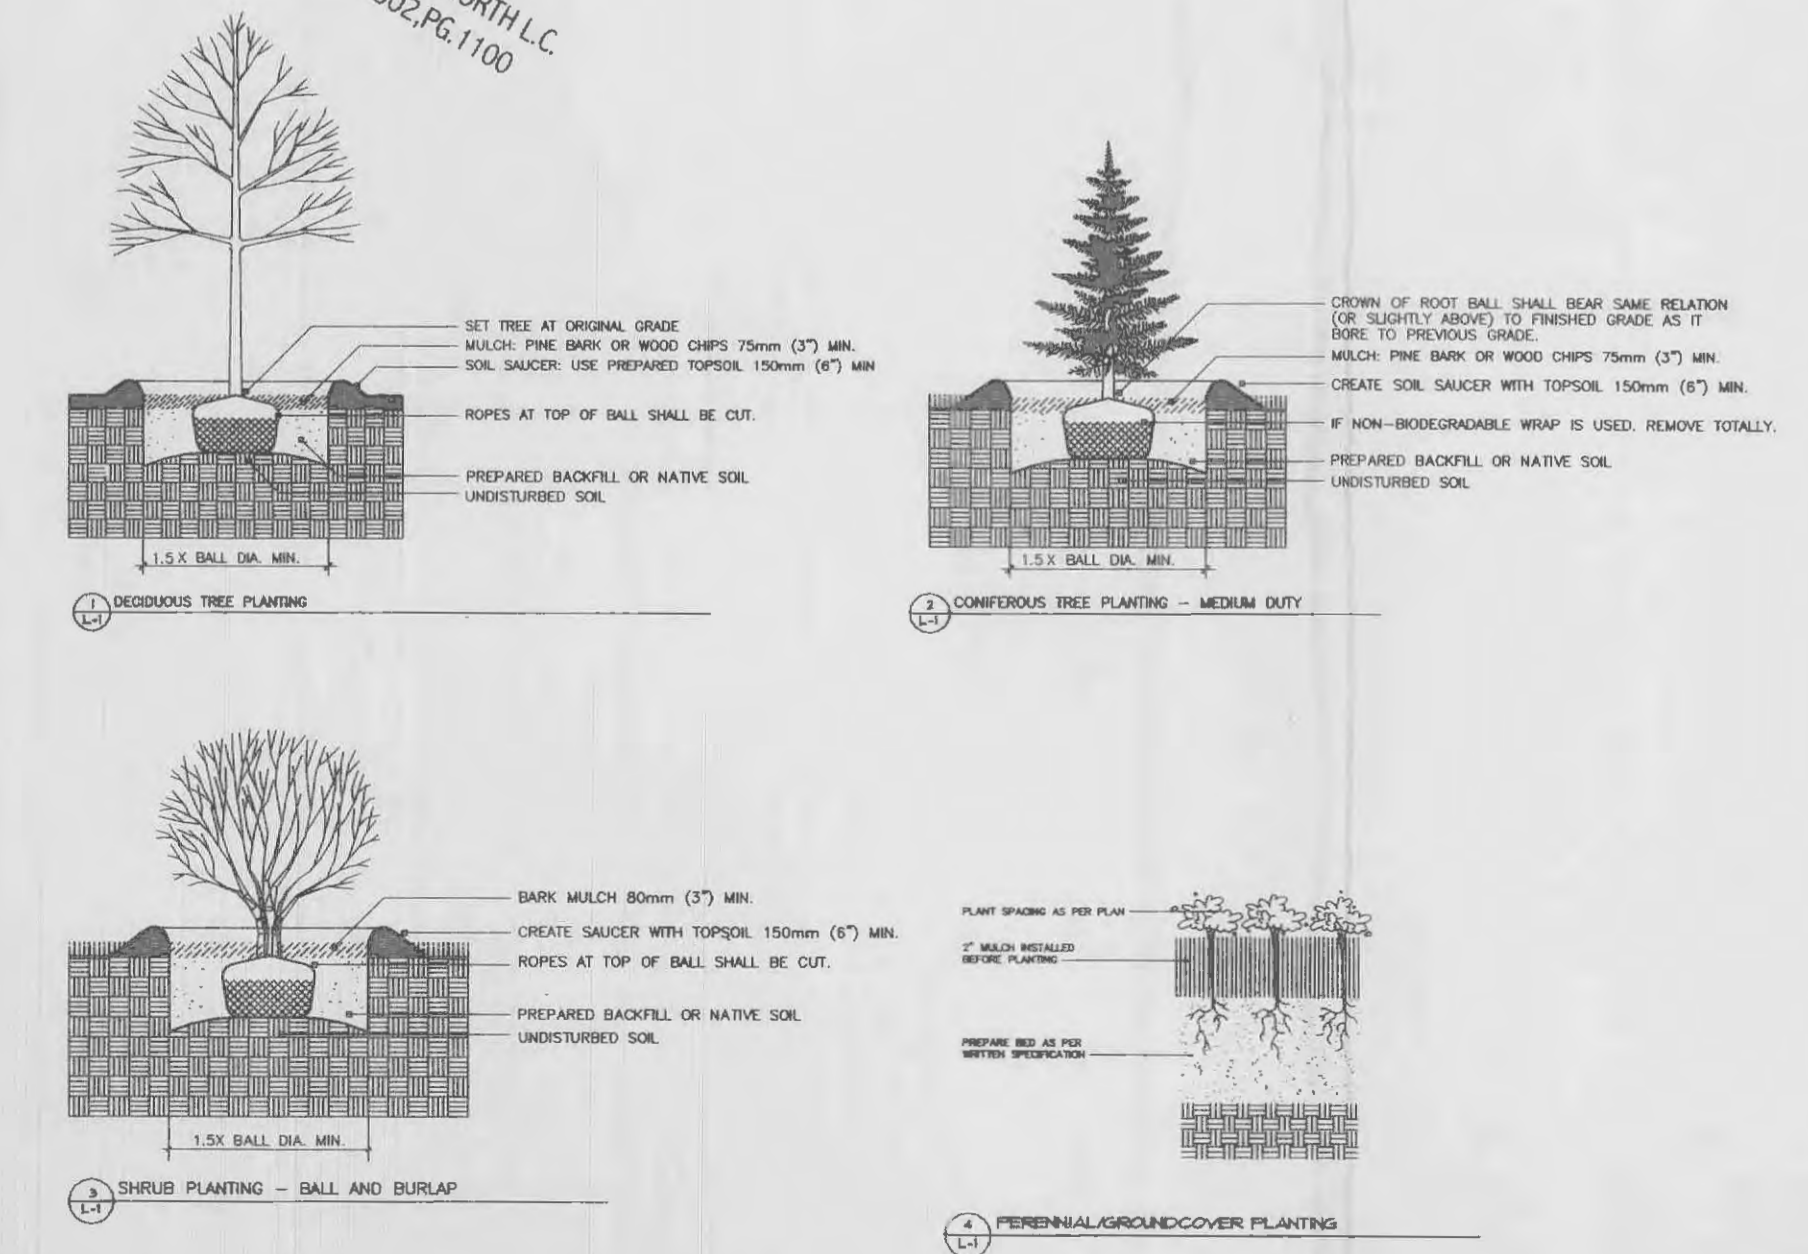

**NOTICE**  
 This drawing is the property of A. Waldbart and Sons Nursery. Each plan formulated by our firm involves original thought and ideas; therefore, we reserve the copyright to any design prepared by our staff. Use of this plan and/or any portion thereof for competitive bids, pricing, or related purposes is illegal without our written permission.

THE SPA @ WINGHAVEN

PARIC

A WALDBART AND SONS

Nursery Established 1872

Landscape Designers, Landscape Contractors & Nurserymen  
 1420 Teson Rd., Hazelwood, MO 63042

Date	12-13-02	Revised	2-07-03	Sheet	L-1
Scale	1" = 30' 0"	Approved	4-10-03	Drawn By	LKH
			4-23-03		
			5-20-03		