



PRE-CAST CONCRETE UNIT FOR DOUBLE CURB INLET (WITH BRICK BASE)

METROPOLITAN ST. LOUIS SEWER DISTRICT  
Standard Details of Sewer Construction  
Dr. R.N. April 1979 30

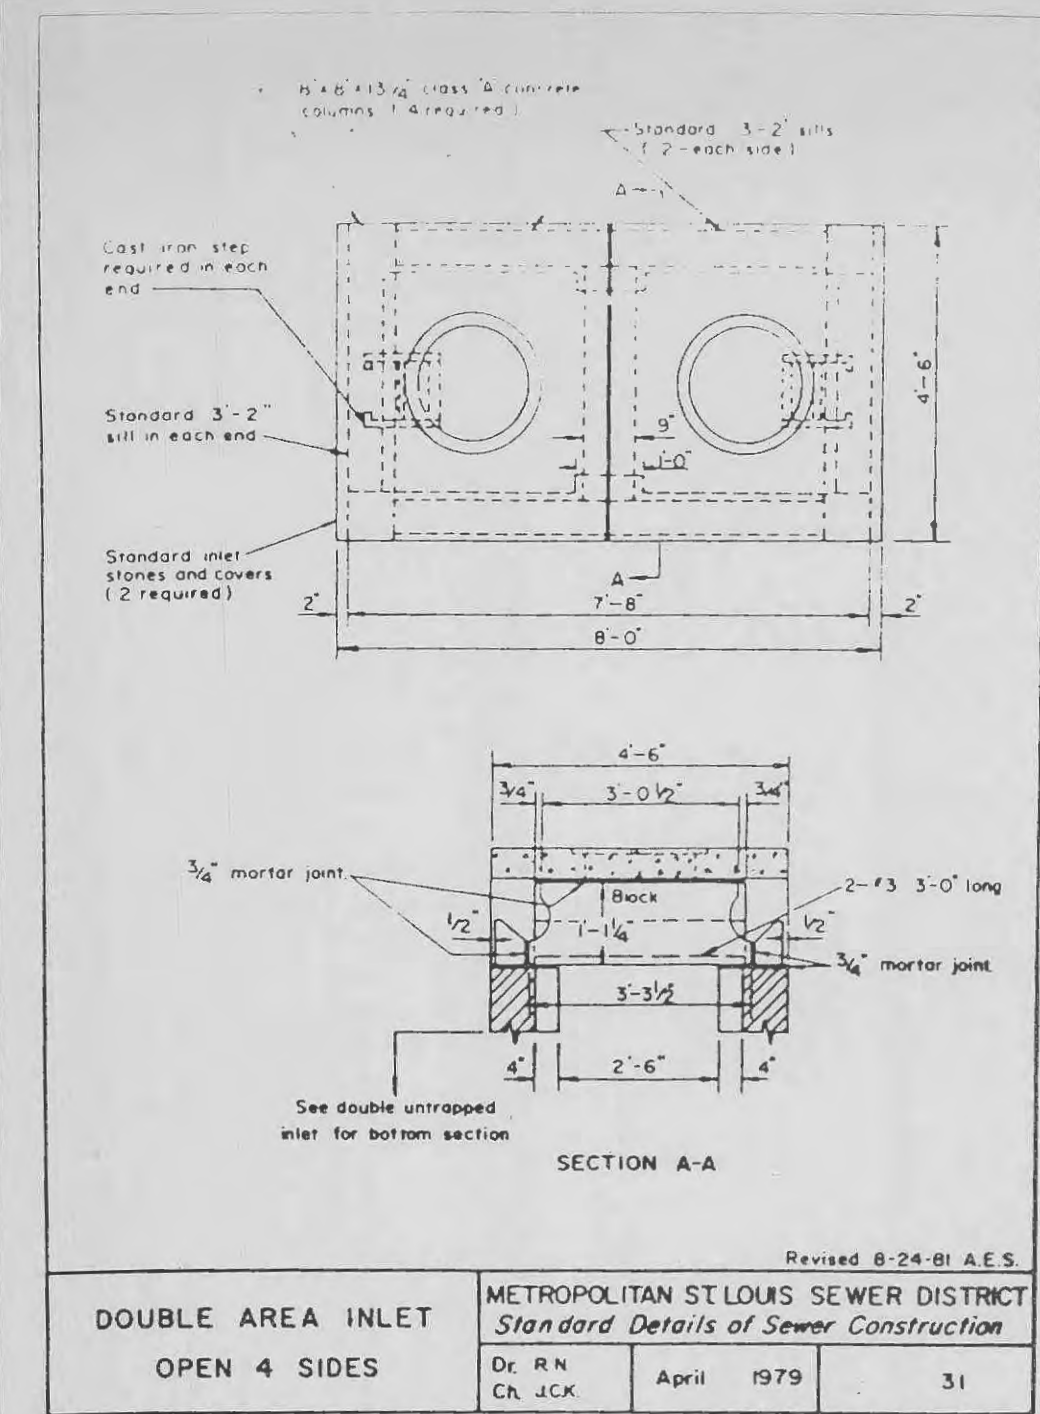


DOUBLE AREA INLET OPEN 4 SIDES

METROPOLITAN ST. LOUIS SEWER DISTRICT  
Standard Details of Sewer Construction  
Dr. R.N. April 1979 31

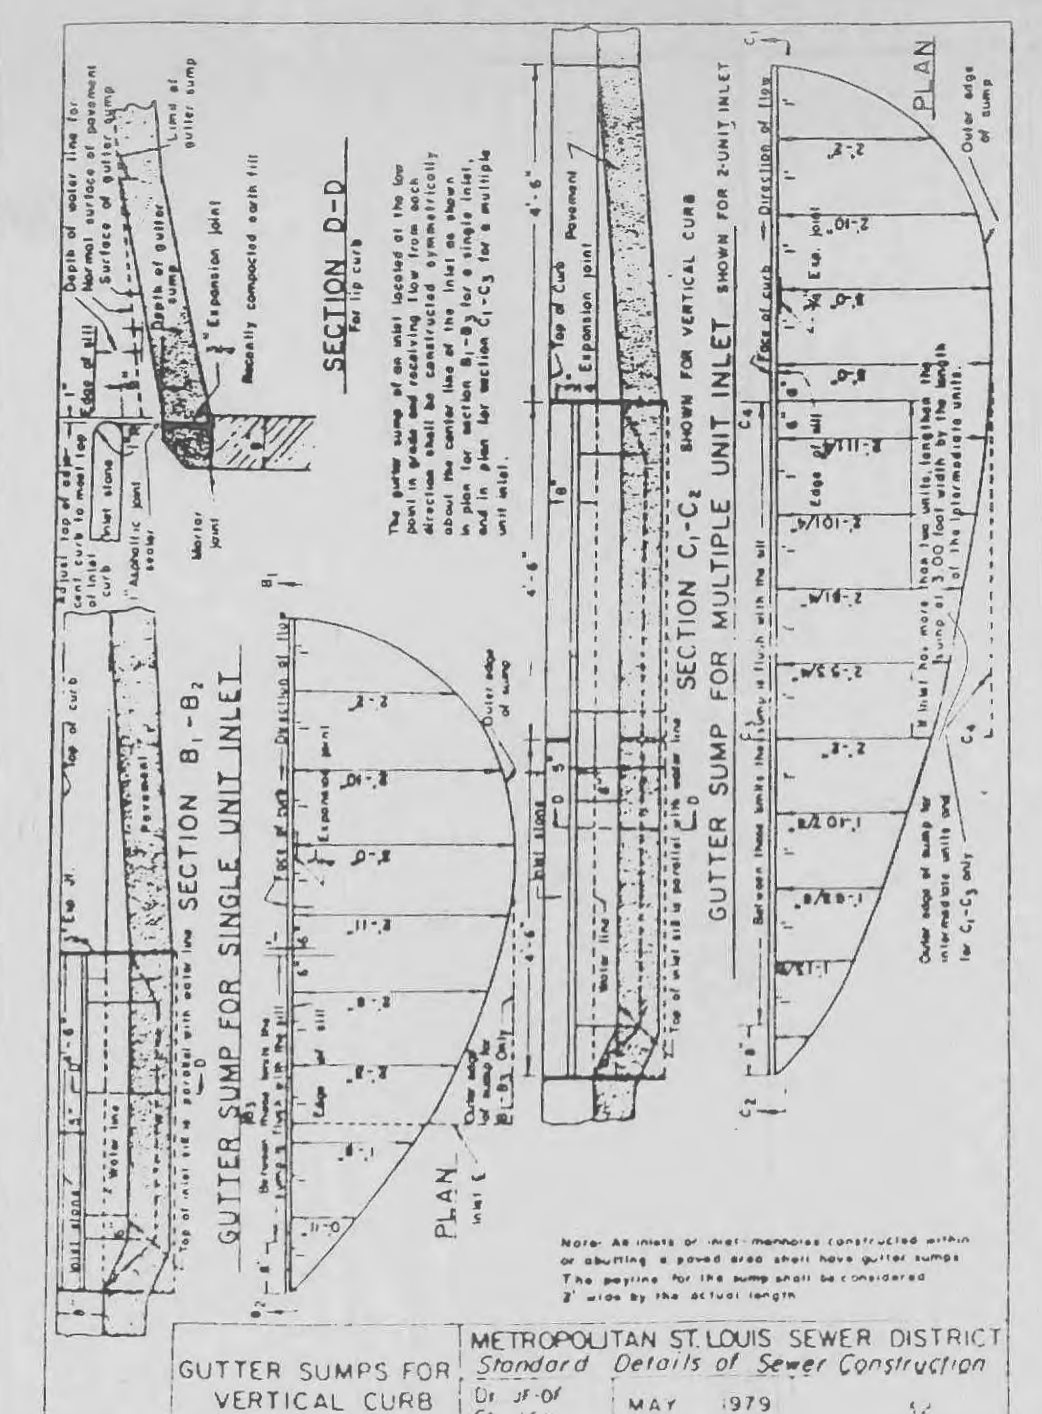


GUTTER SUMPS FOR VERTICAL CURB

METROPOLITAN ST. LOUIS SEWER DISTRICT  
Standard Details of Sewer Construction  
Dr. J.O. MAY 1979 32

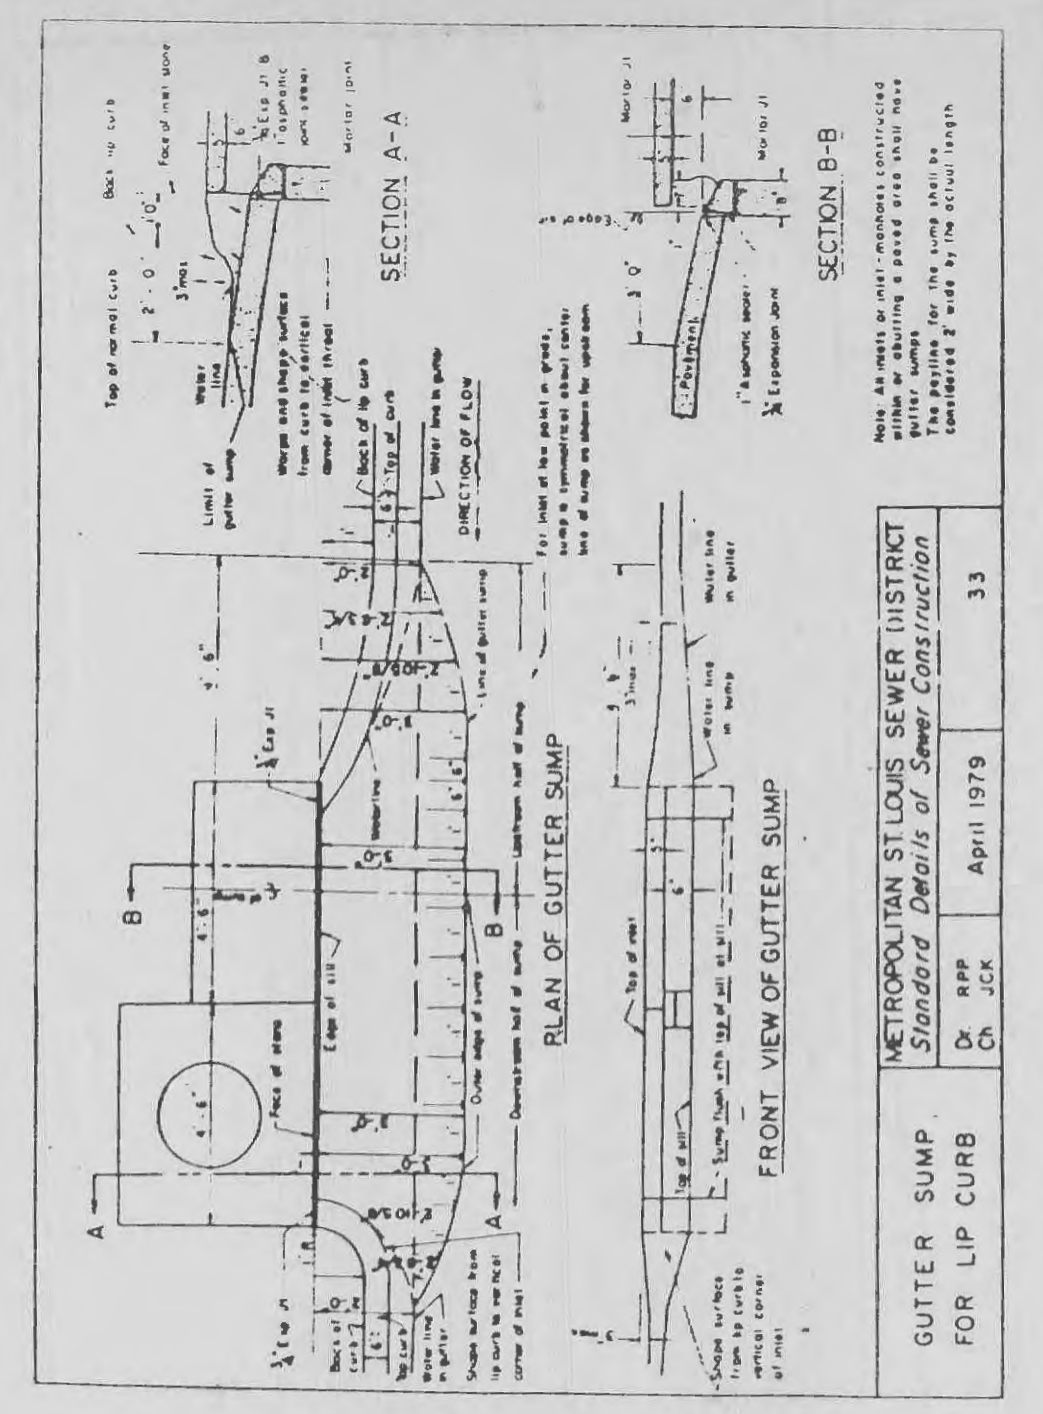


GUTTER SUMP FOR MULTIPLE INLET

METROPOLITAN ST. LOUIS SEWER DISTRICT  
Standard Details of Sewer Construction  
Dr. J.O. April 1979 33

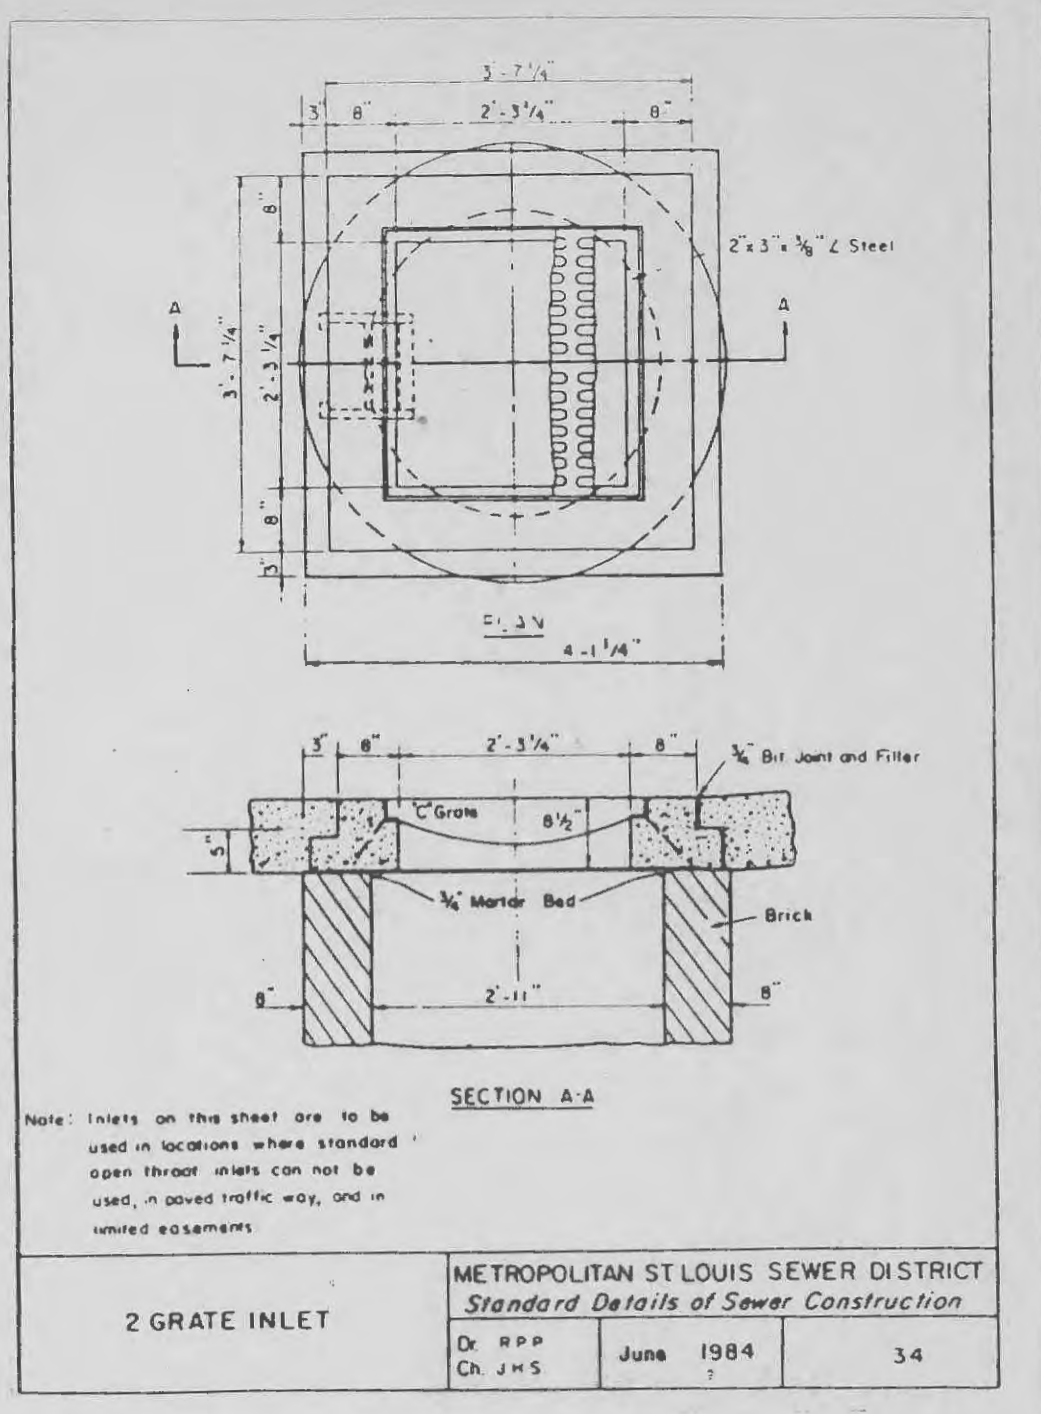


2 GRATE INLET

METROPOLITAN ST. LOUIS SEWER DISTRICT  
Standard Details of Sewer Construction  
Dr. J.H.S. June 1984 34

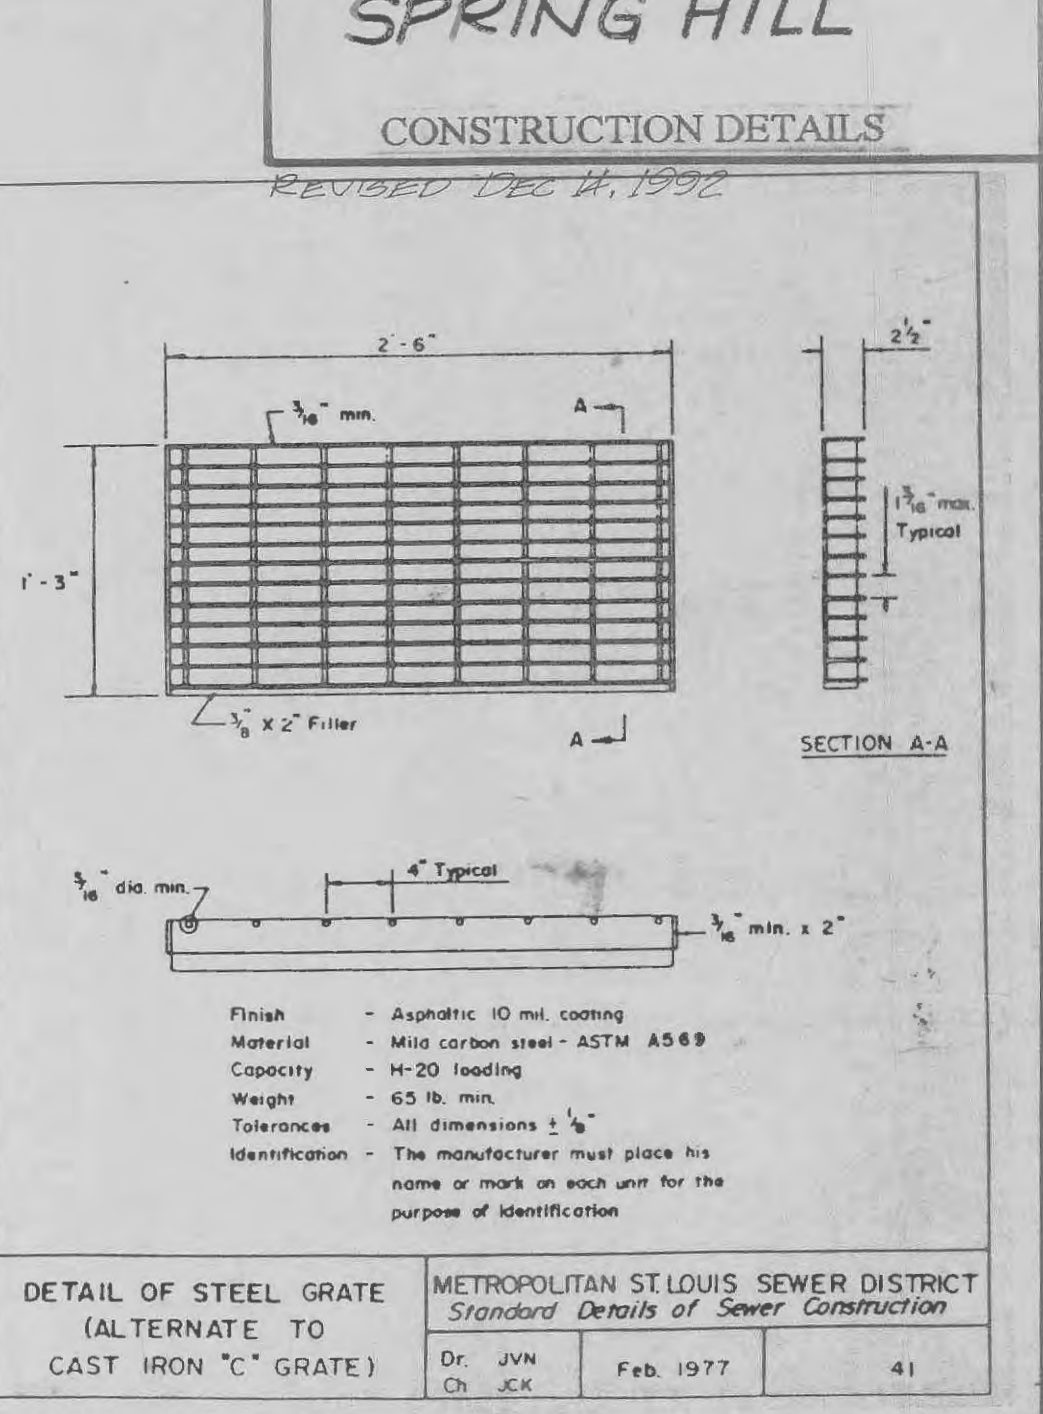


DETAIL OF STEEL GRATE (ALTERNATE TO CAST IRON 'C' GRATE)

METROPOLITAN ST. LOUIS SEWER DISTRICT  
Standard Details of Sewer Construction  
Dr. J.V.N. Feb. 1977 41

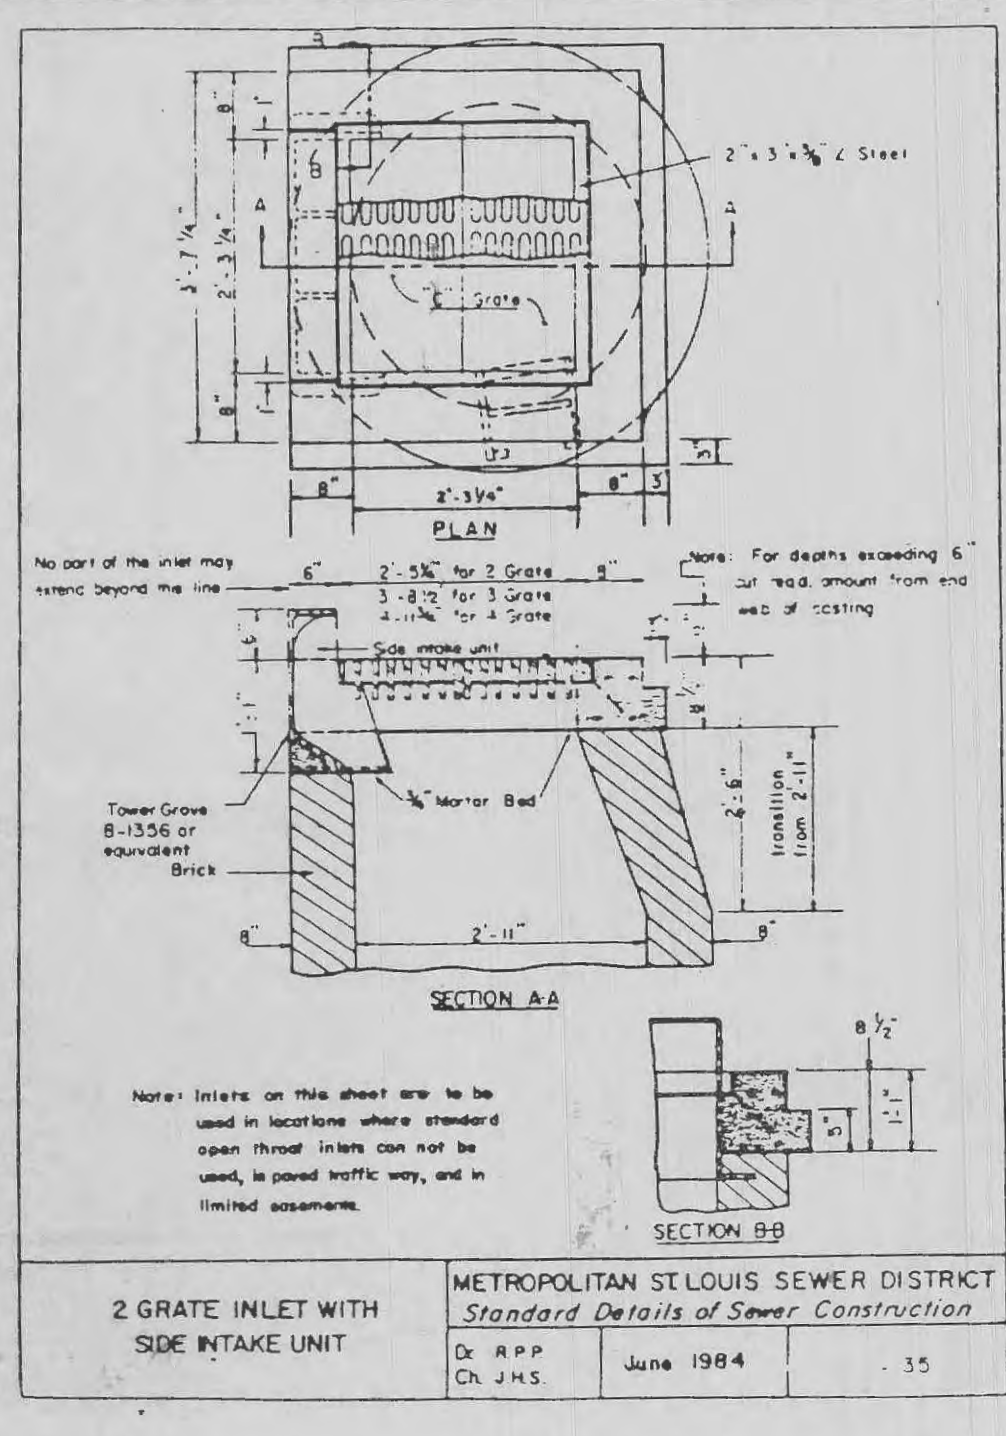


2 GRATE INLET WITH SIDE INTAKE UNIT

METROPOLITAN ST. LOUIS SEWER DISTRICT  
Standard Details of Sewer Construction  
Dr. R.P.P. June 1984 35

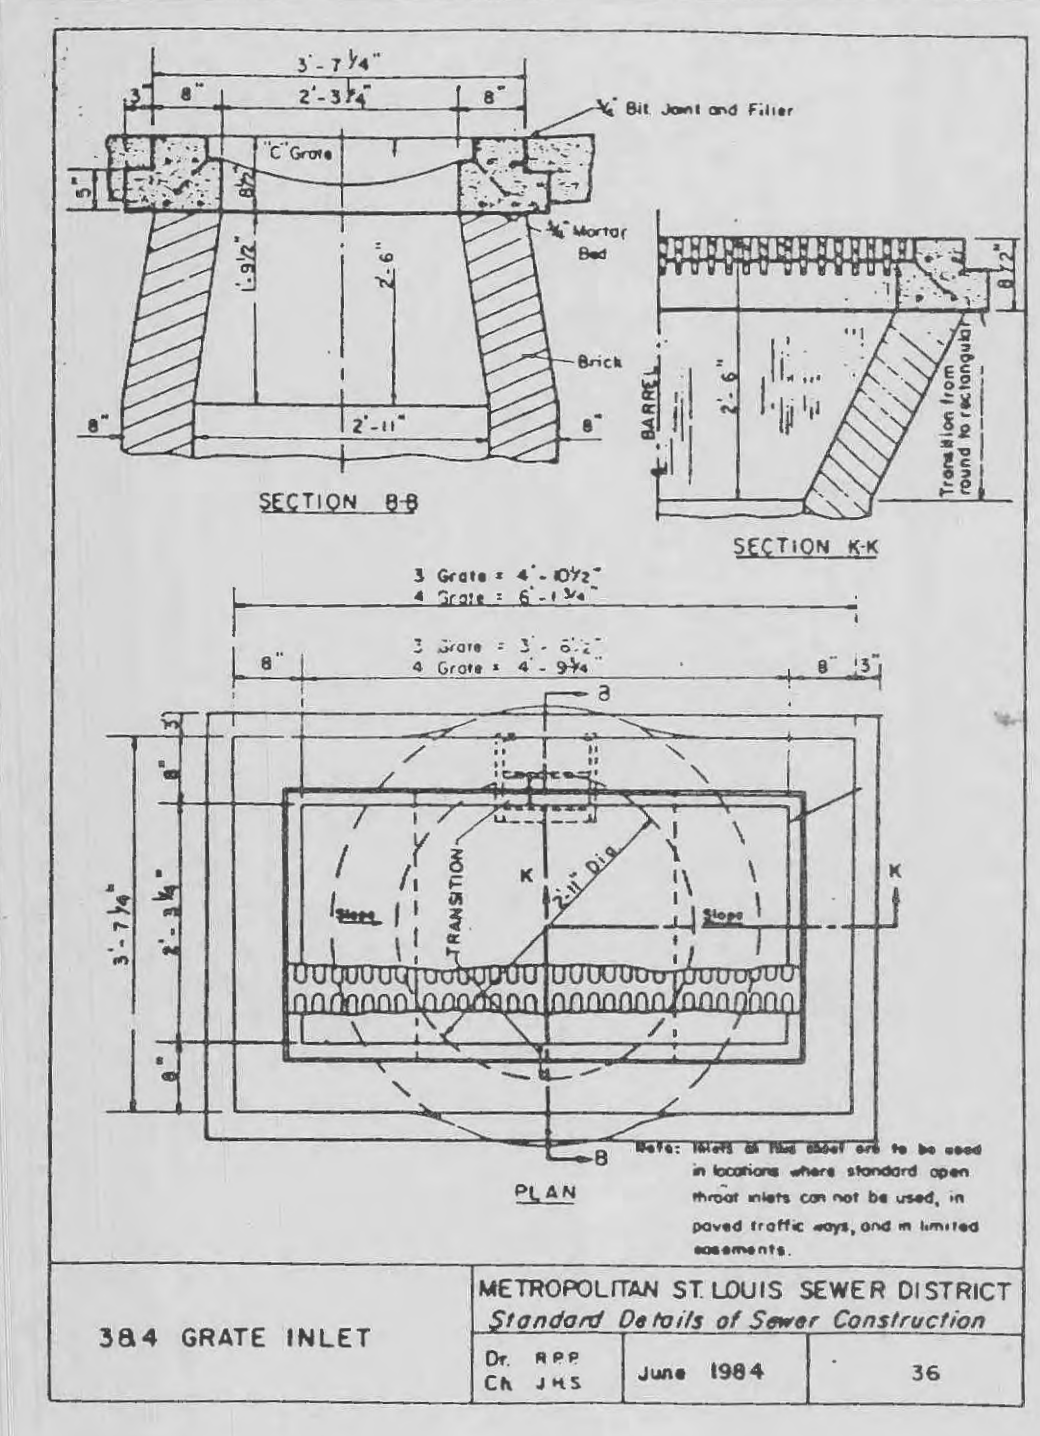


384 GRATE INLET

METROPOLITAN ST. LOUIS SEWER DISTRICT  
Standard Details of Sewer Construction  
Dr. R.P.P. June 1984 36

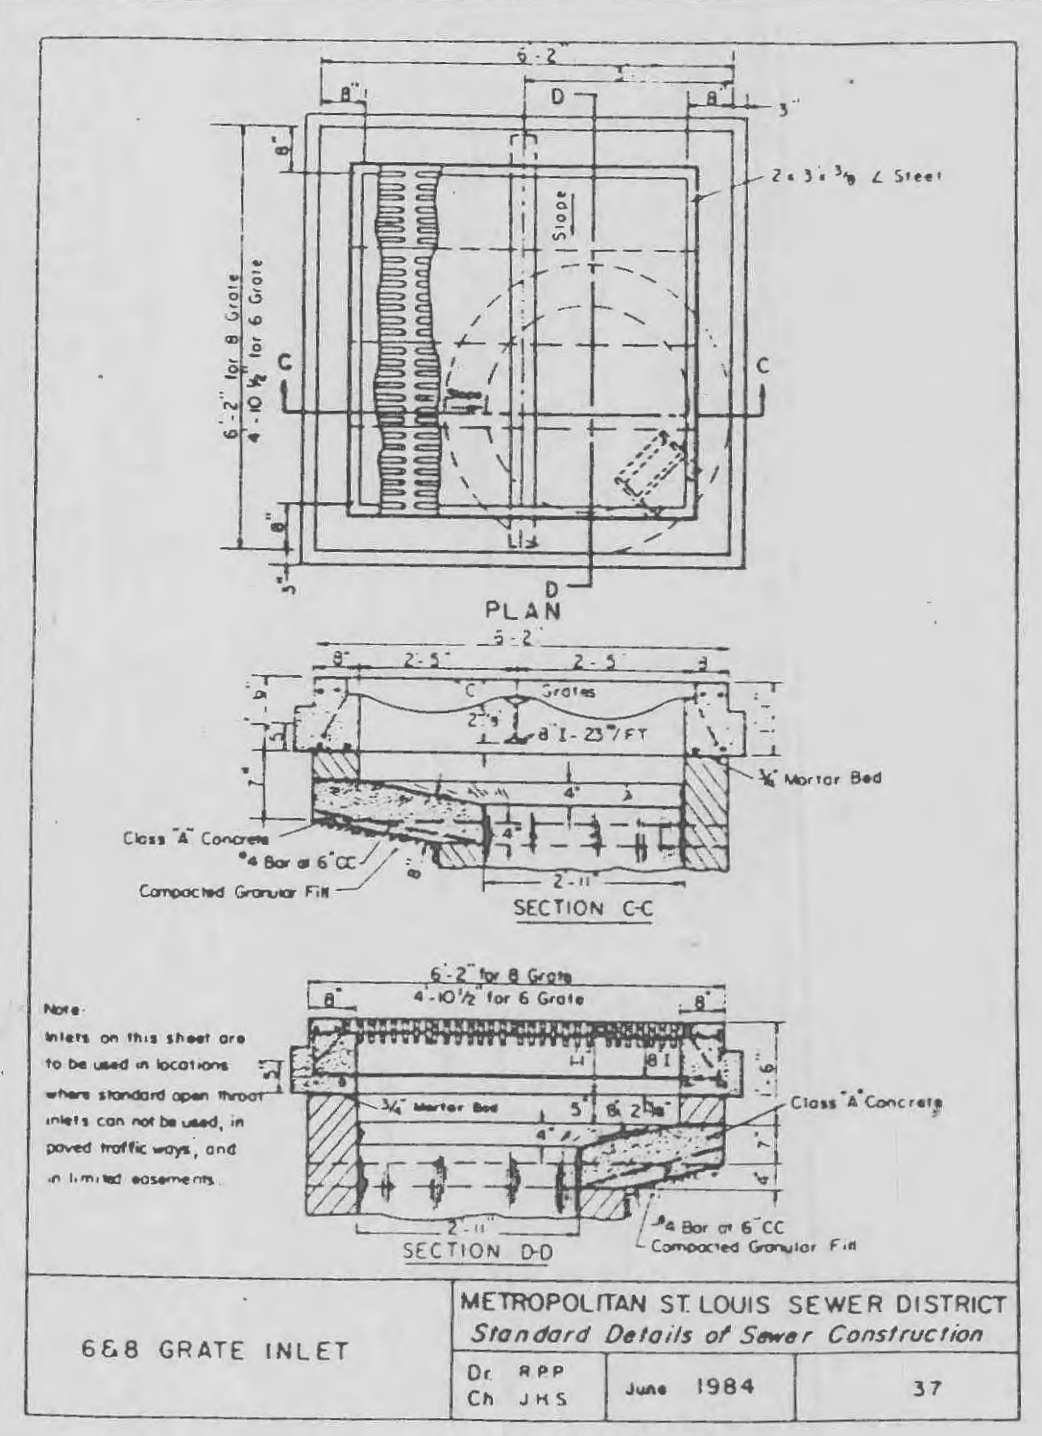


6x8 GRATE INLET

METROPOLITAN ST. LOUIS SEWER DISTRICT  
Standard Details of Sewer Construction  
Dr. R.P.P. June 1984 37

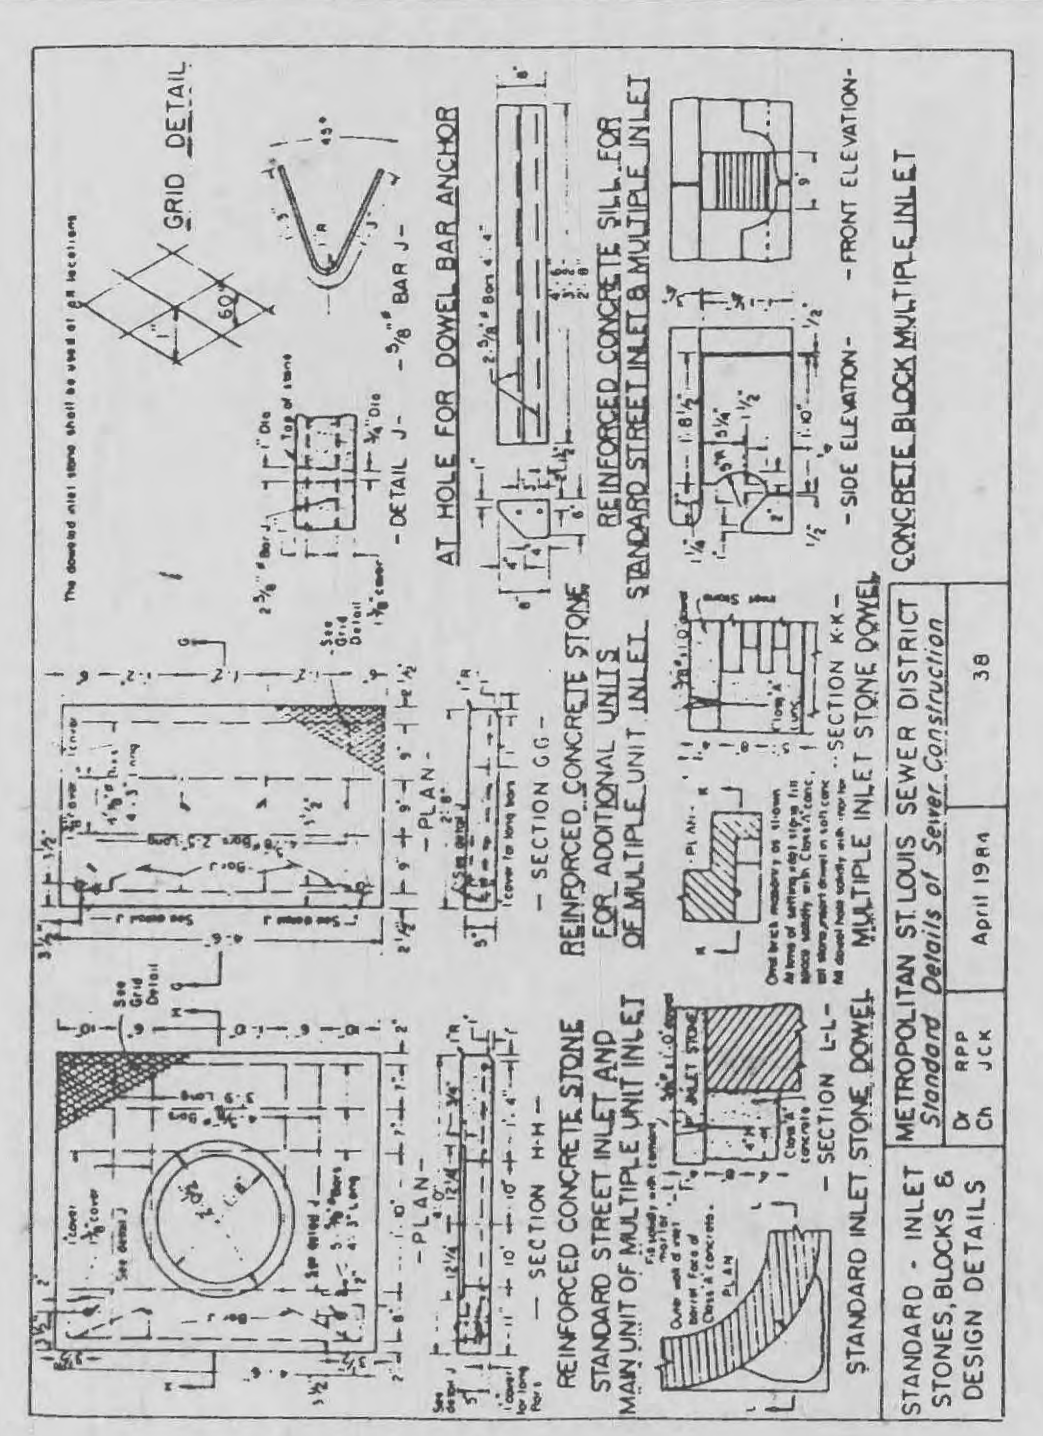


STANDARD INLET STONE

METROPOLITAN ST. LOUIS SEWER DISTRICT  
Standard Details of Sewer Construction  
Dr. J.C.K. April 1984 38

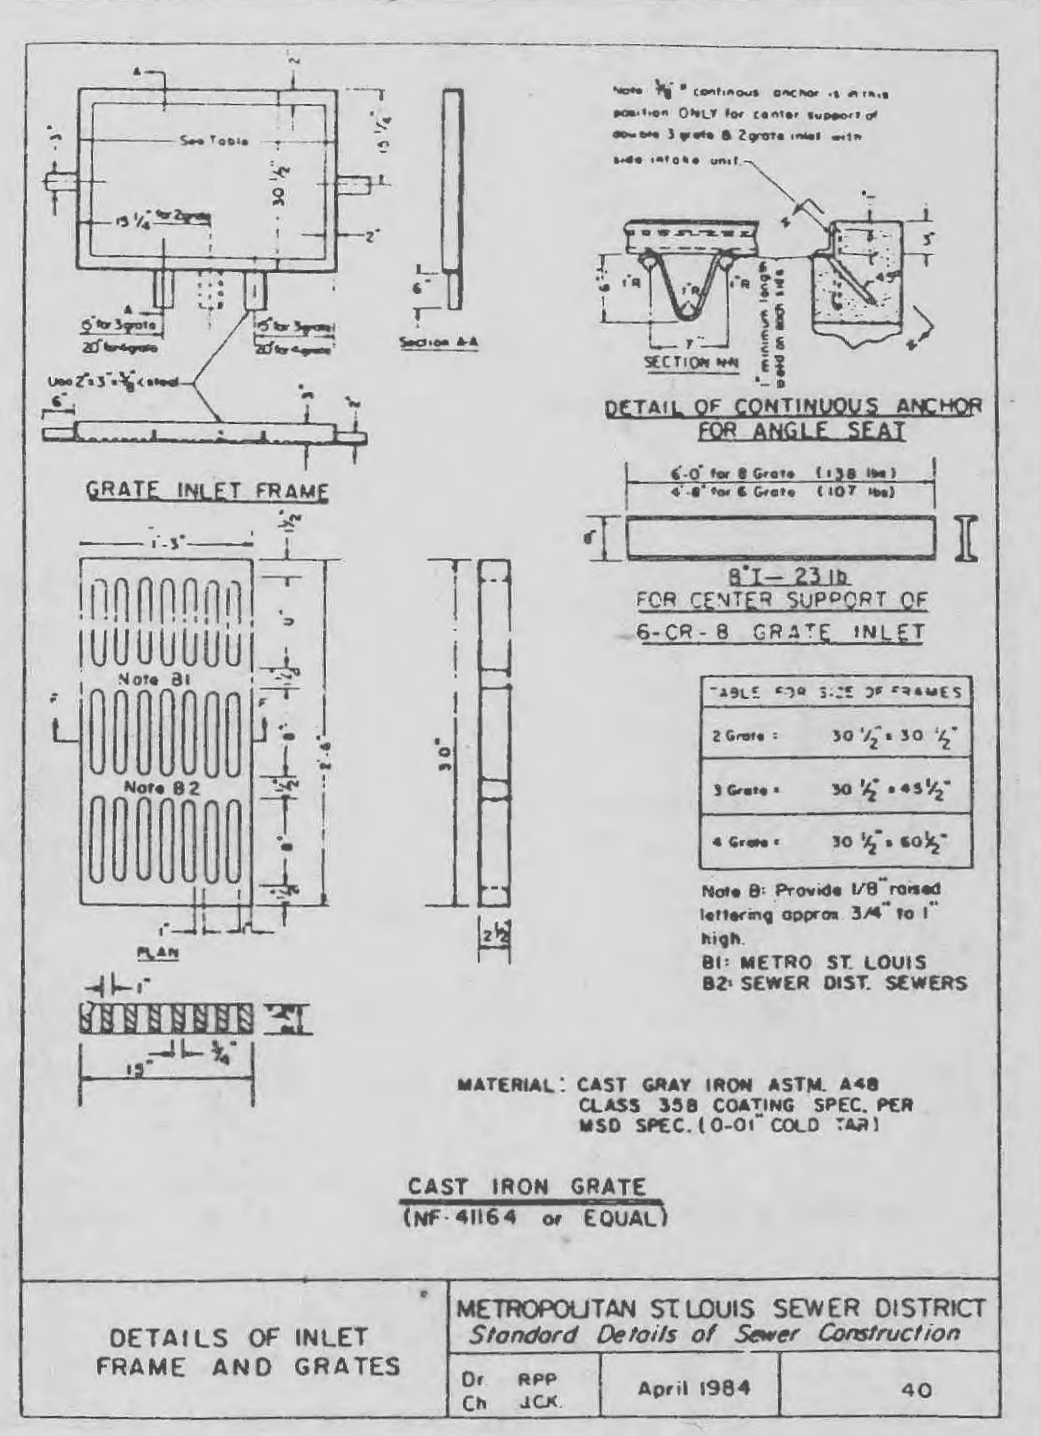


DETAILS OF INLET FRAME AND GRATES

METROPOLITAN ST. LOUIS SEWER DISTRICT  
Standard Details of Sewer Construction  
Dr. R.P.P. April 1984 40

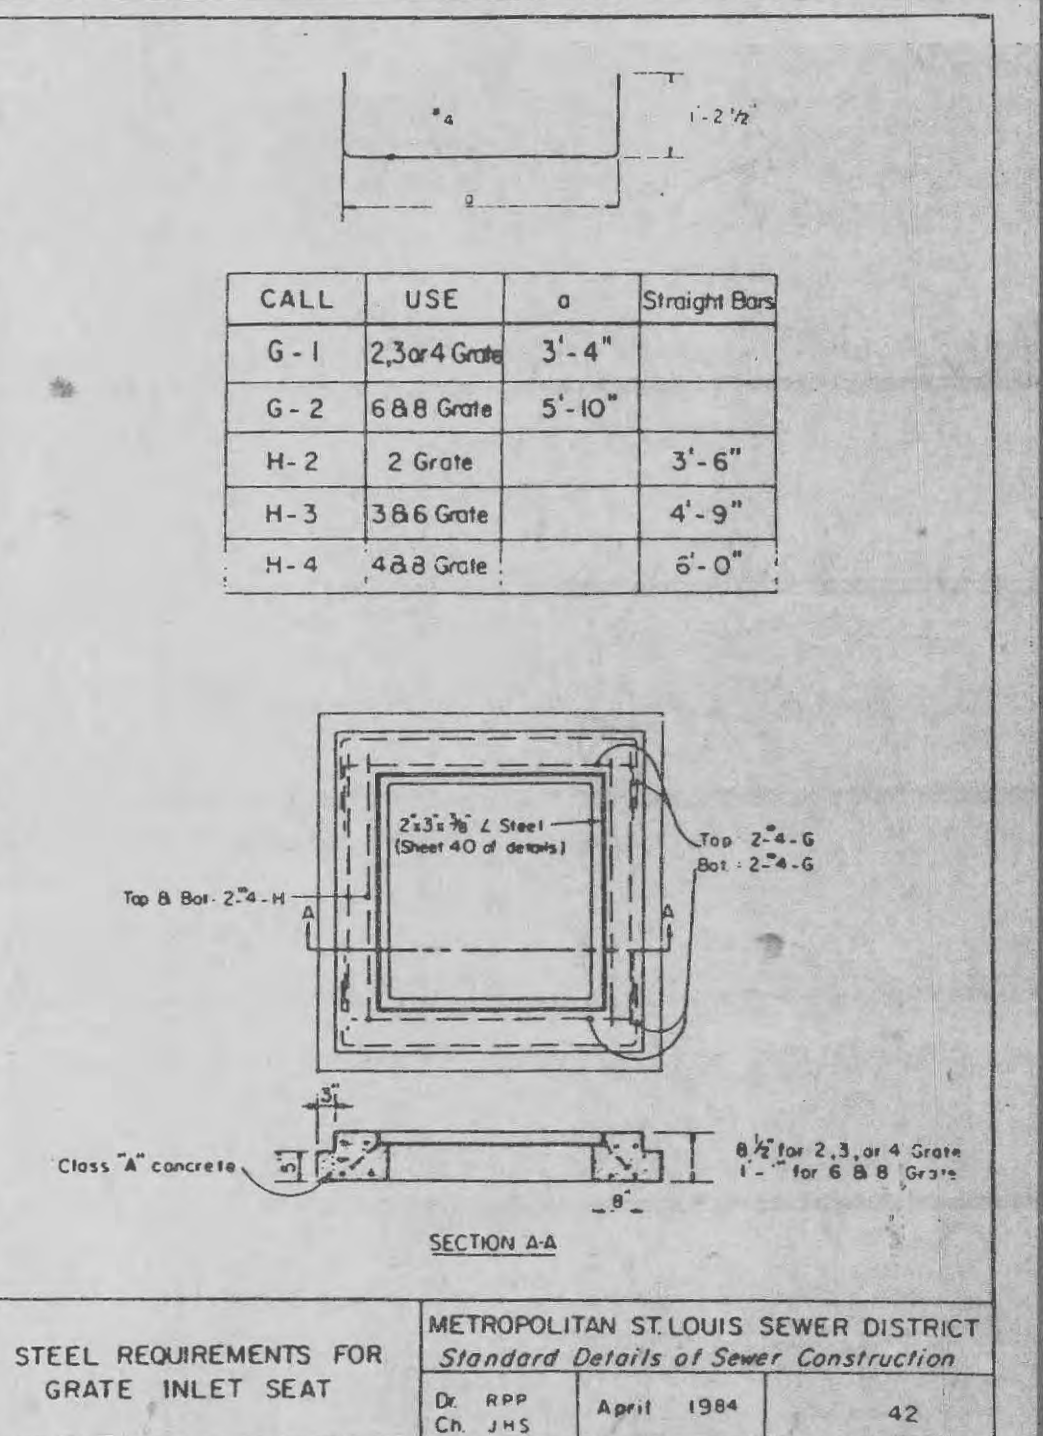


STEEL REQUIREMENTS FOR GRATE INLET SEAT

METROPOLITAN ST. LOUIS SEWER DISTRICT  
Standard Details of Sewer Construction  
Dr. R.P.P. April 1984 42

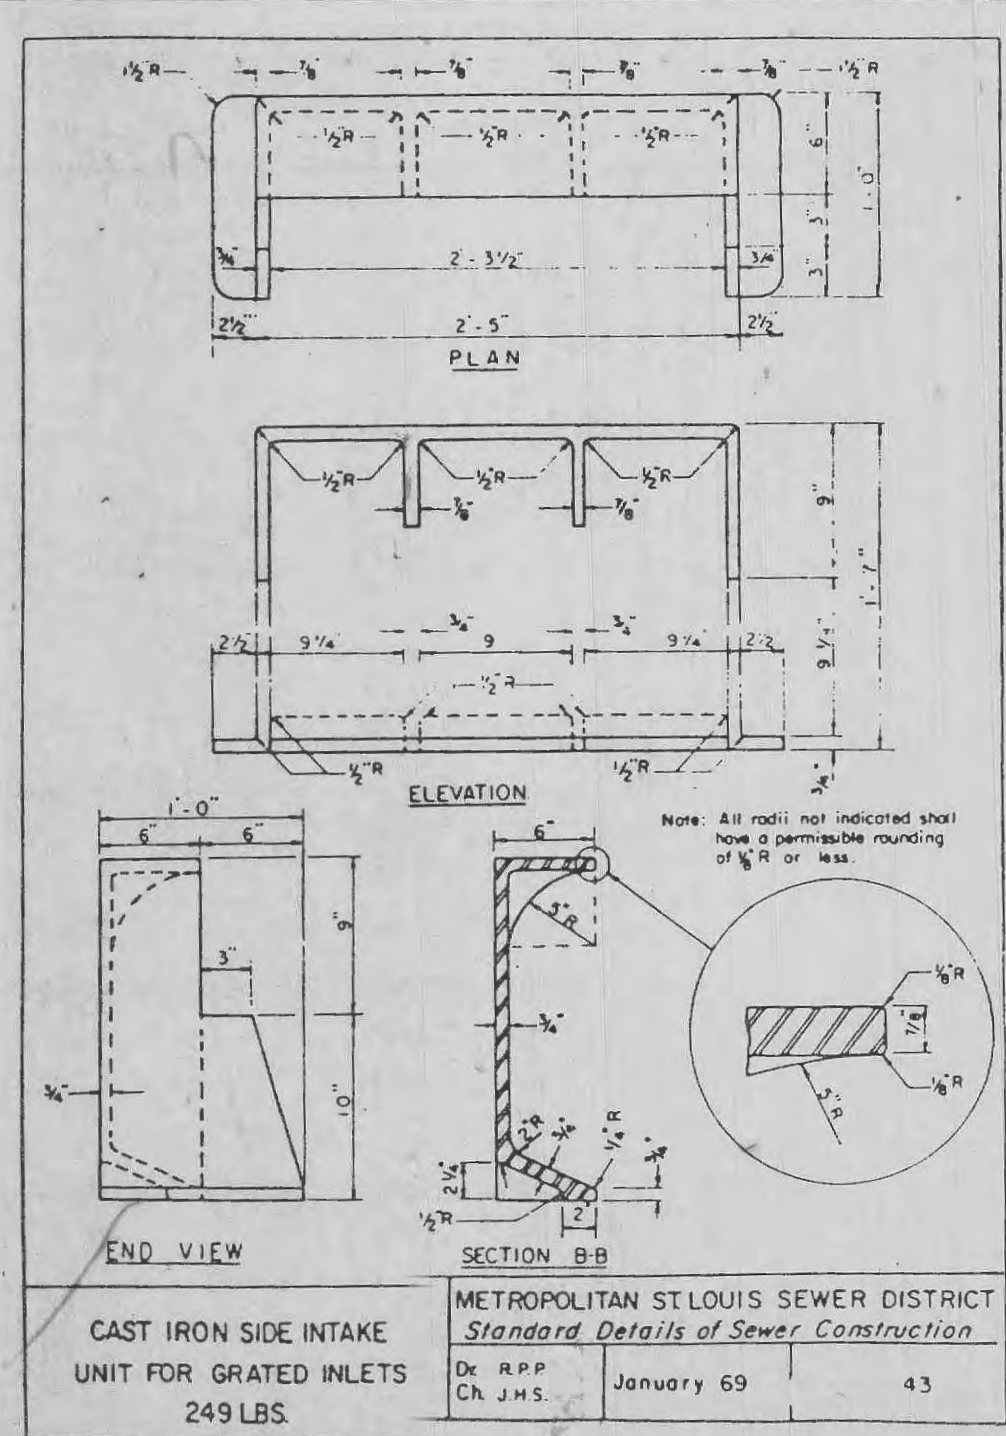


CAST IRON SIDE INTAKE UNIT FOR GRATED INLETS 249 LBS.

METROPOLITAN ST. LOUIS SEWER DISTRICT  
Standard Details of Sewer Construction  
Dr. R.P.P. January 69 43

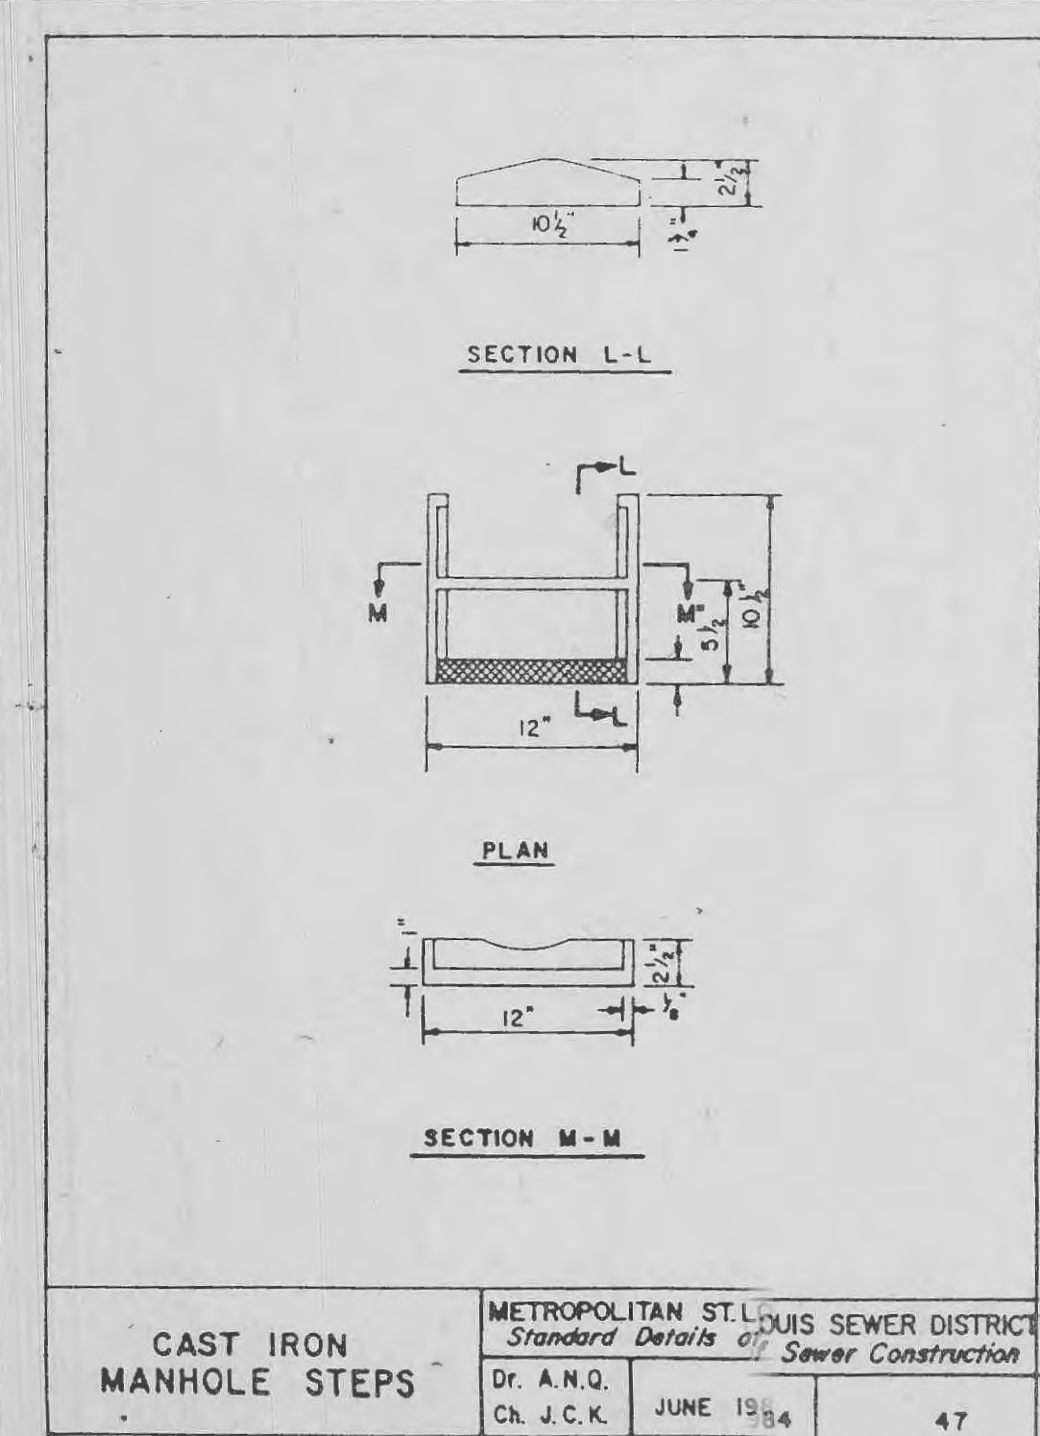


CAST IRON MANHOLE STEPS

METROPOLITAN ST. LOUIS SEWER DISTRICT  
Standard Details of Sewer Construction  
Dr. A.N.Q. June 1984 47

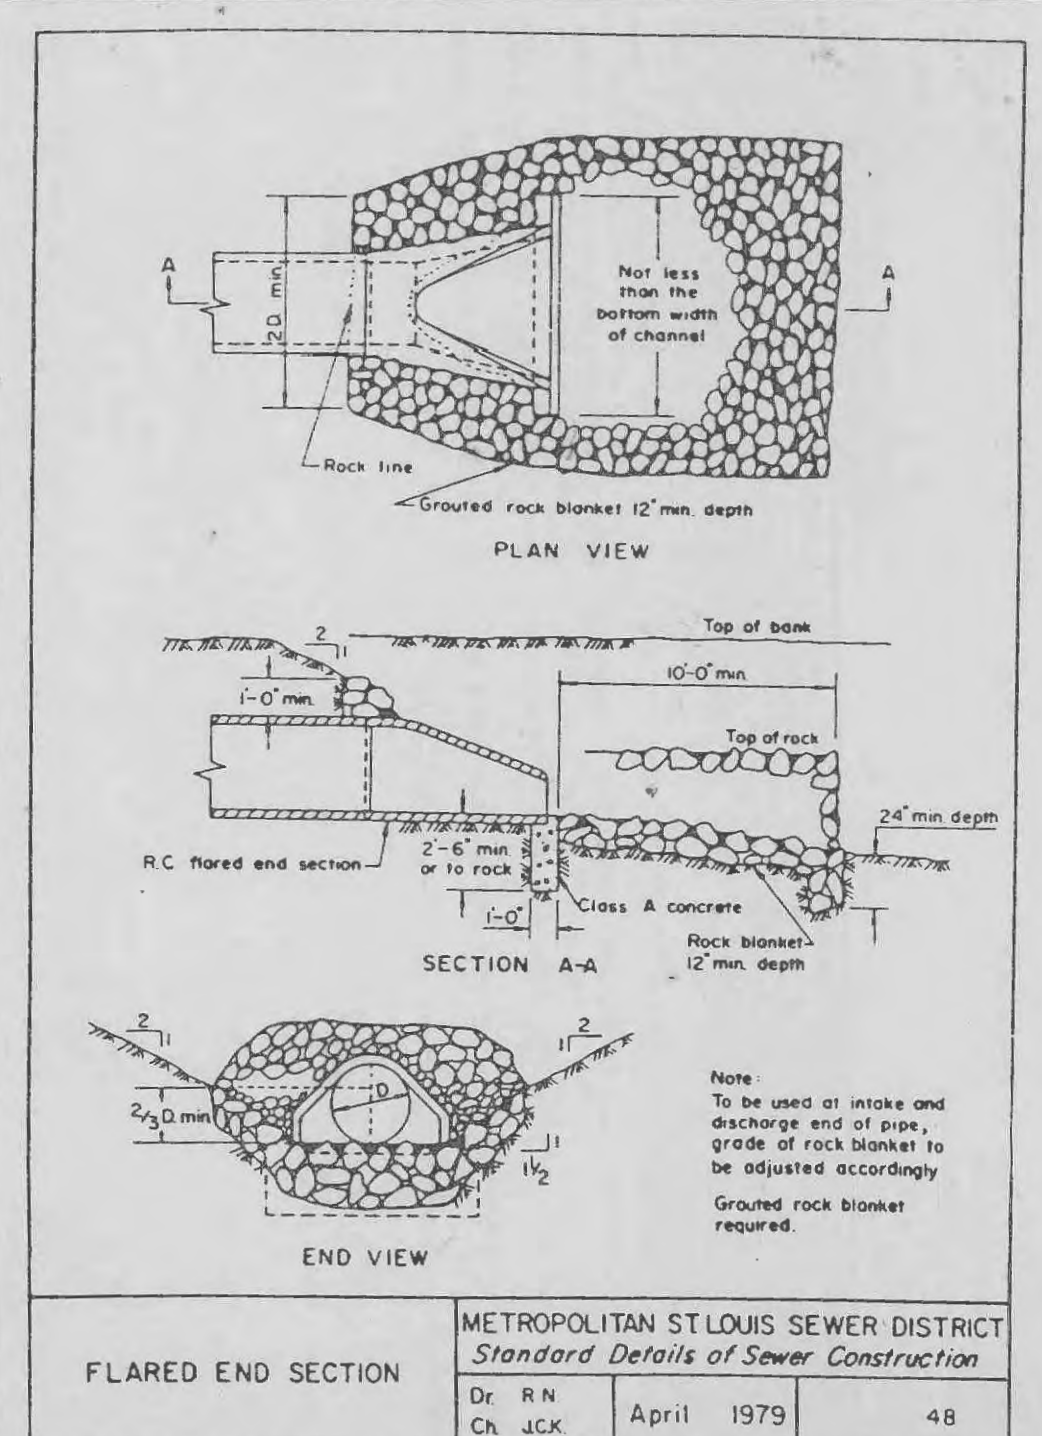


FLARED END SECTION

METROPOLITAN ST. LOUIS SEWER DISTRICT  
Standard Details of Sewer Construction  
Dr. R.N. April 1979 48

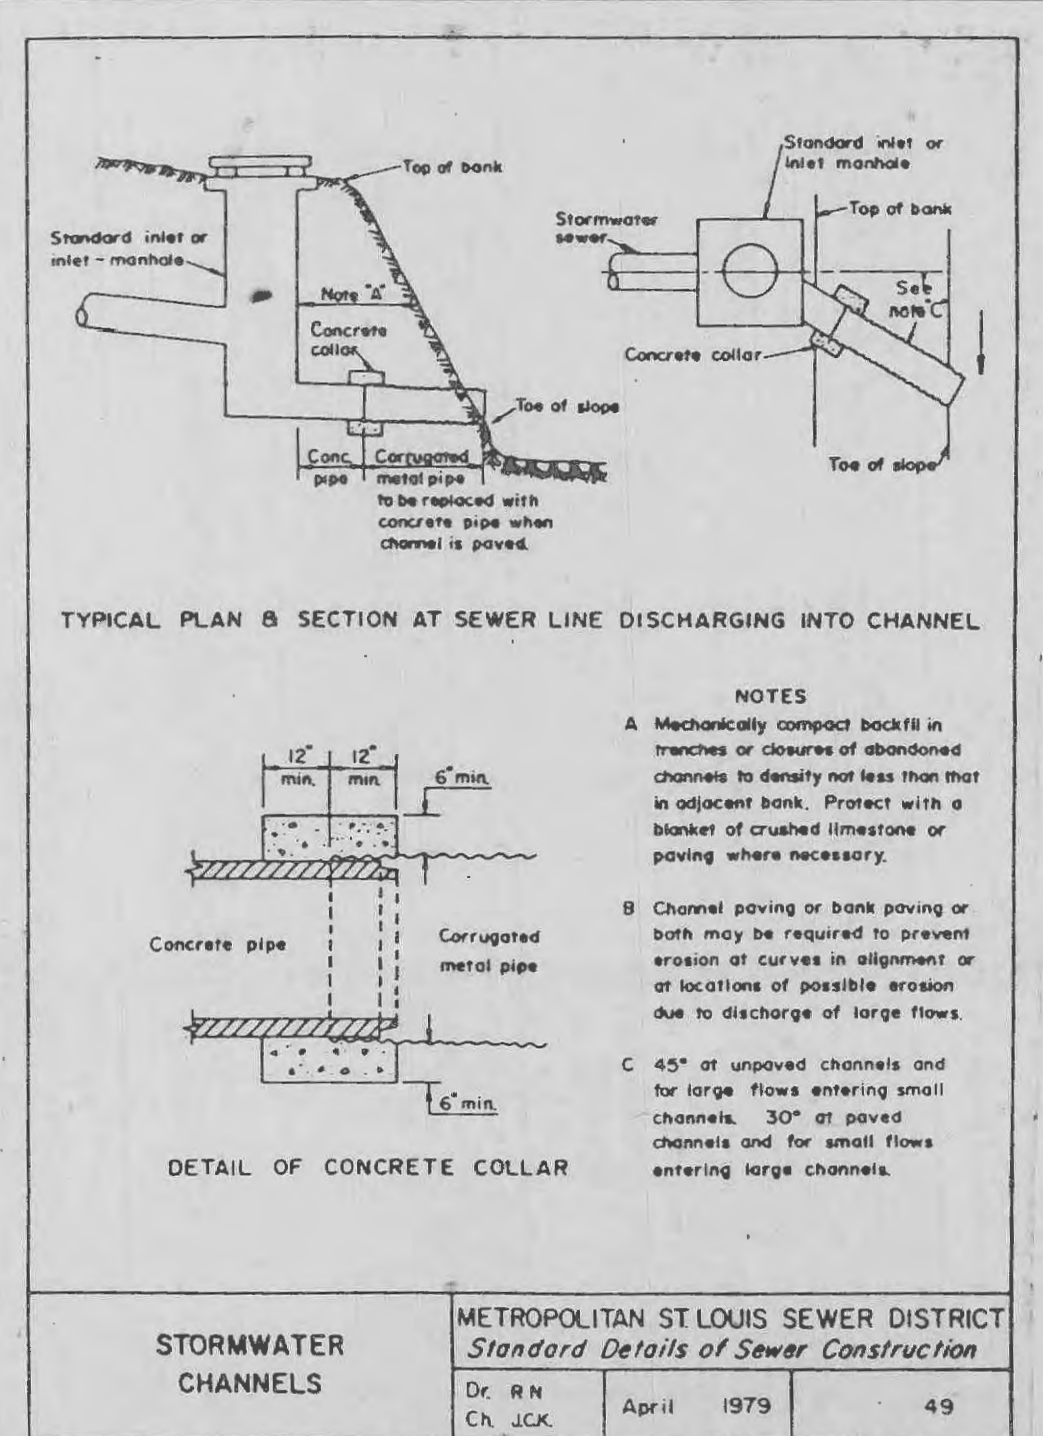


STORMWATER CHANNELS

METROPOLITAN ST. LOUIS SEWER DISTRICT  
Standard Details of Sewer Construction  
Dr. R.N. April 1979 49

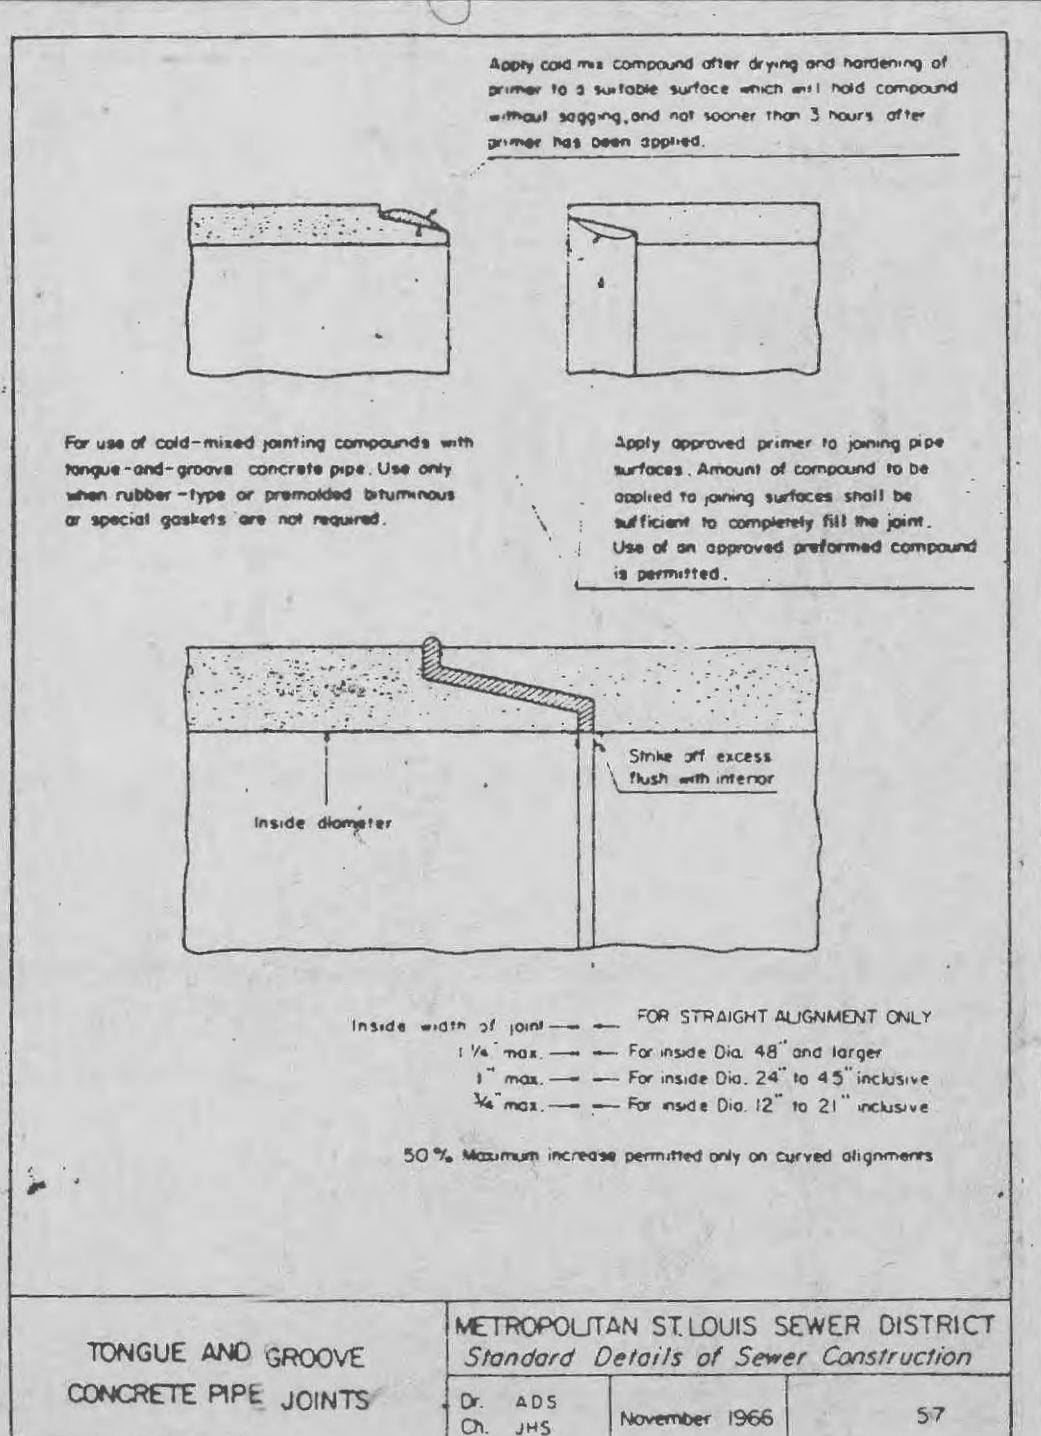

TONGUE AND GROOVE CONCRETE PIPE JOINTS

METROPOLITAN ST. LOUIS SEWER DISTRICT  
Standard Details of Sewer Construction  
Dr. A.D.S. November 1966 57

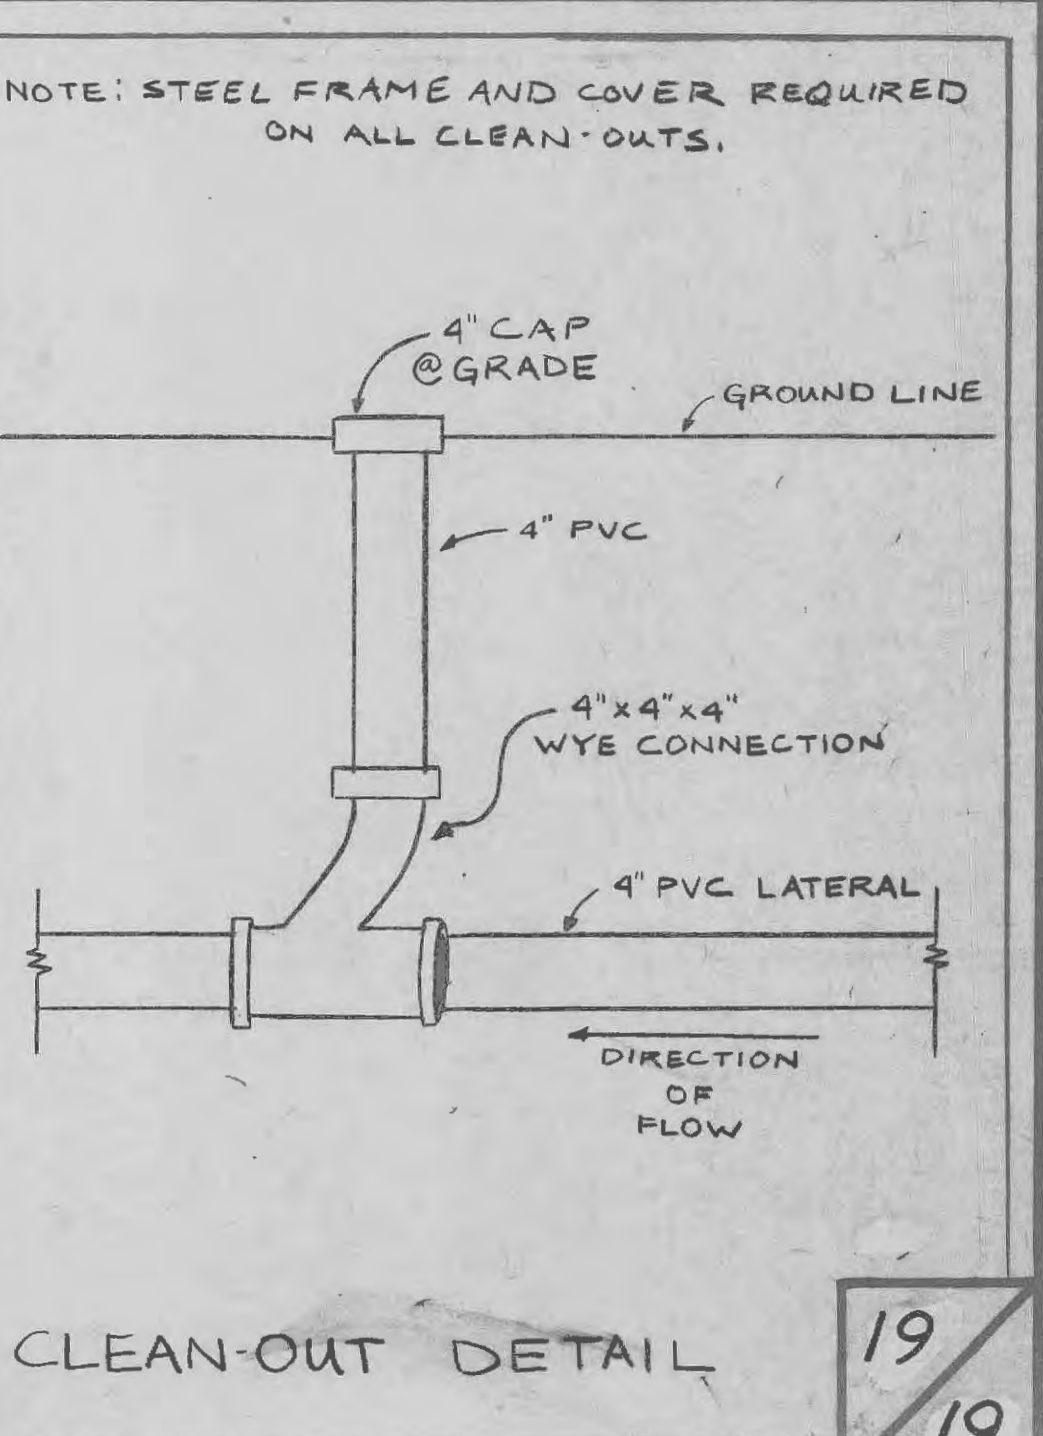

CLEAN-OUT DETAIL

METROPOLITAN ST. LOUIS SEWER DISTRICT  
Standard Details of Sewer Construction  
Dr. A.D.S. November 1966 57