

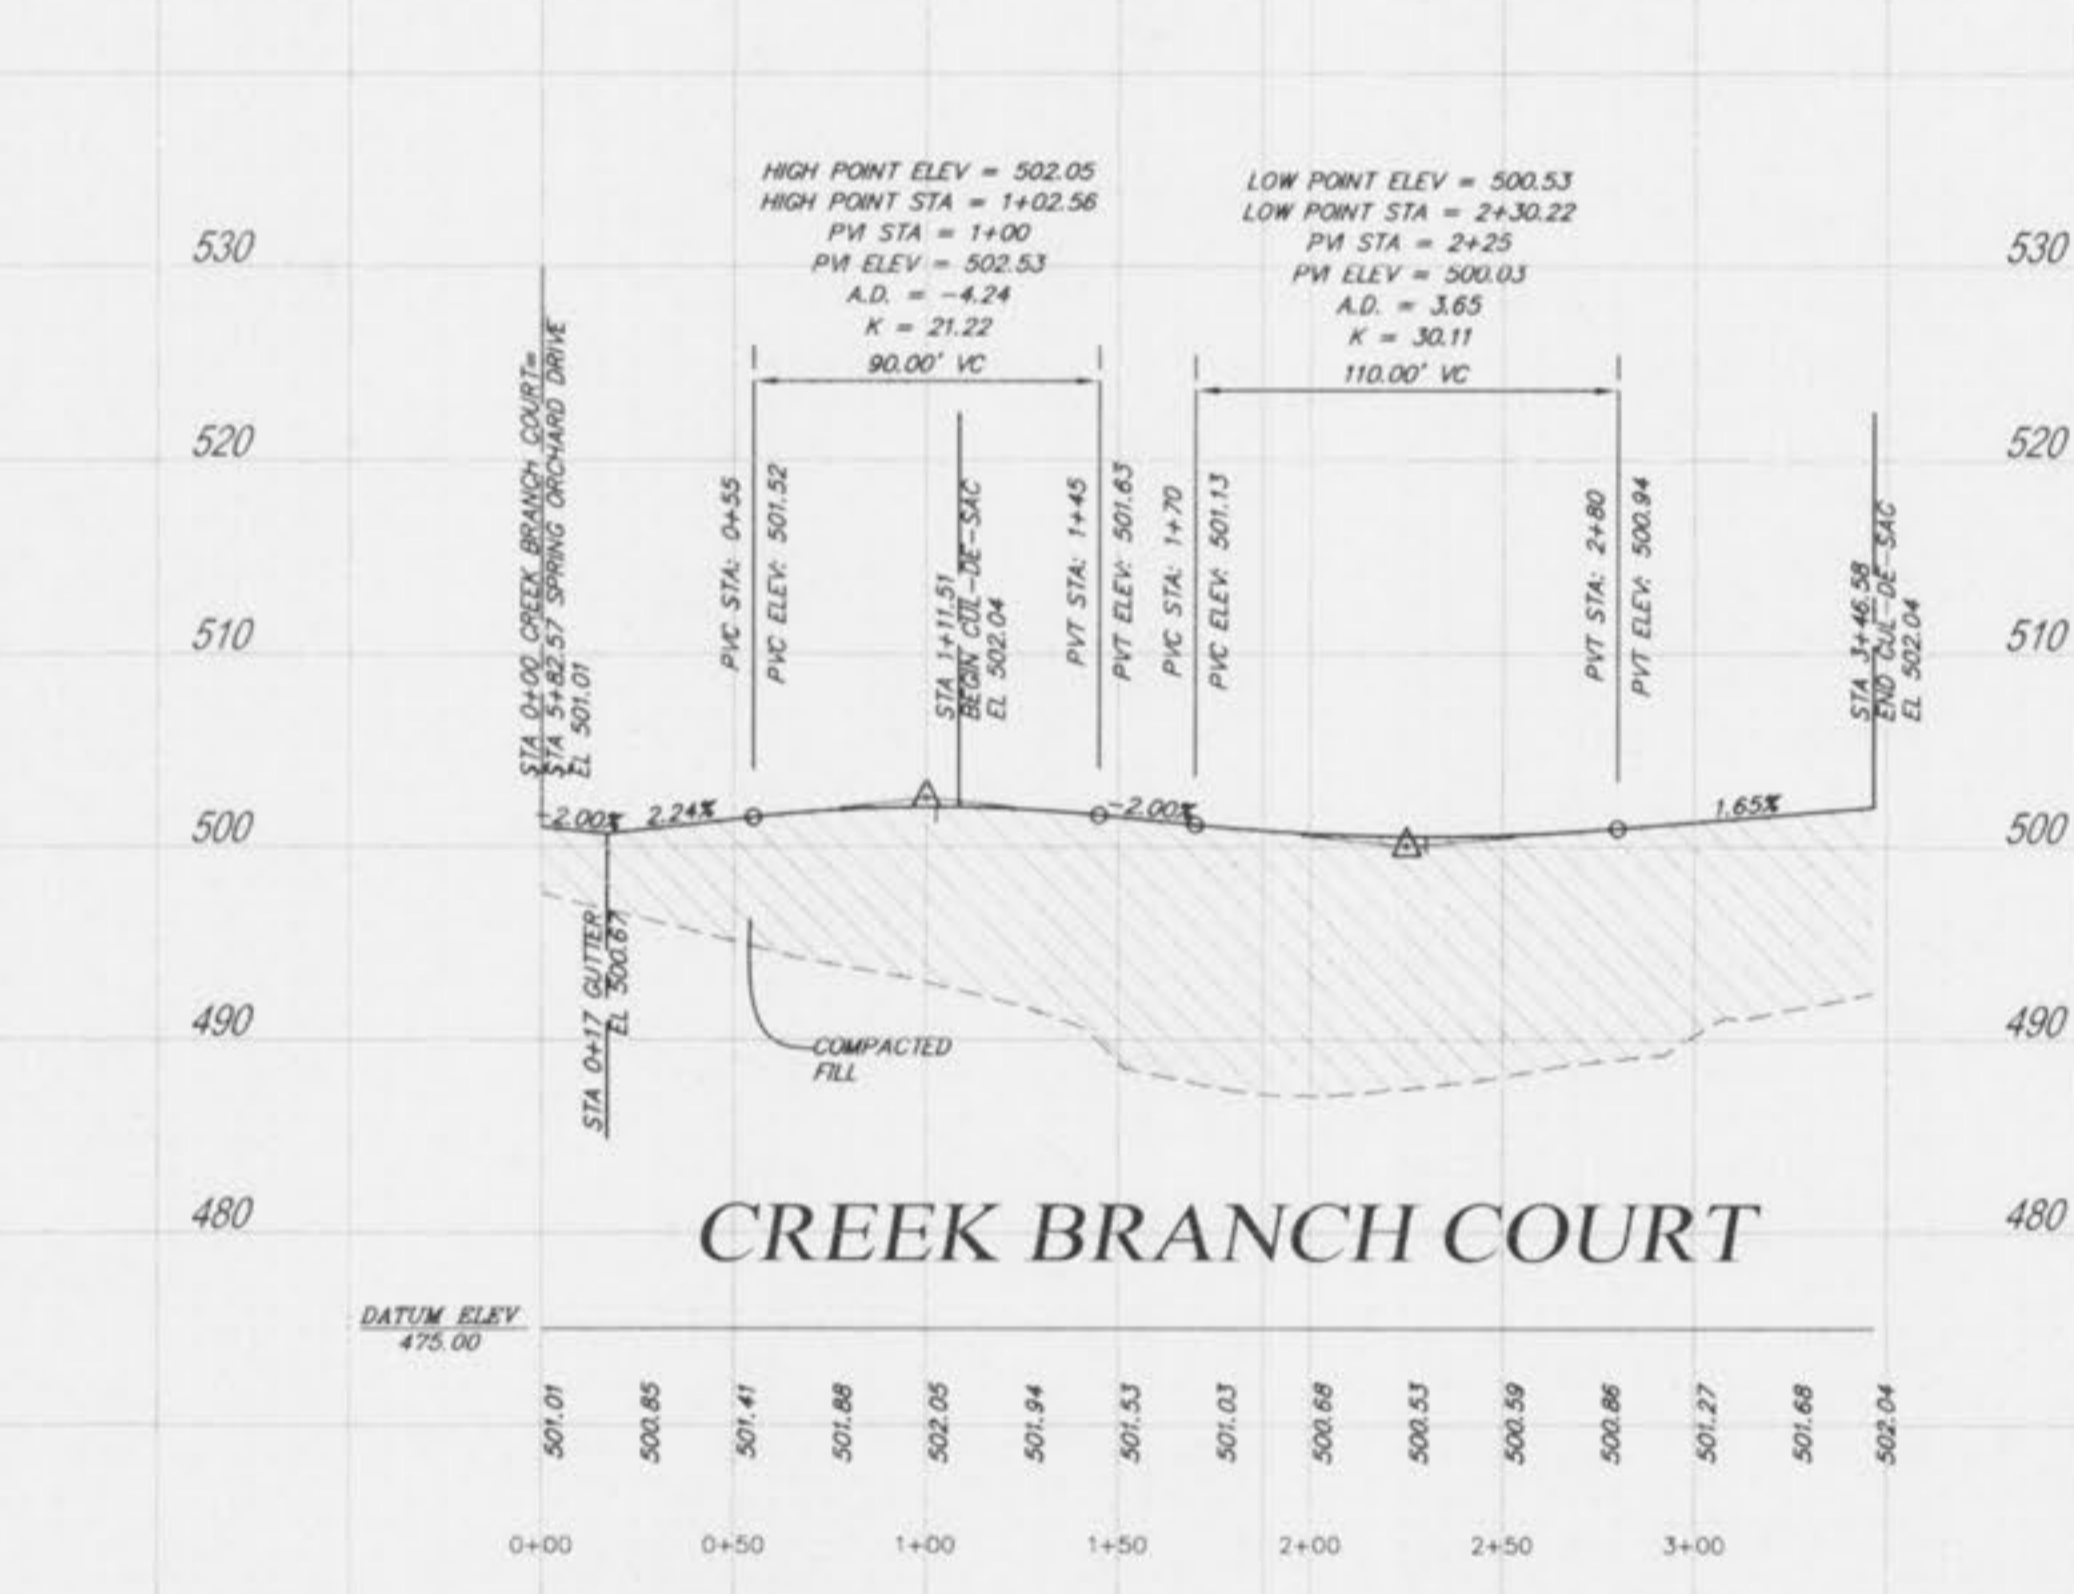
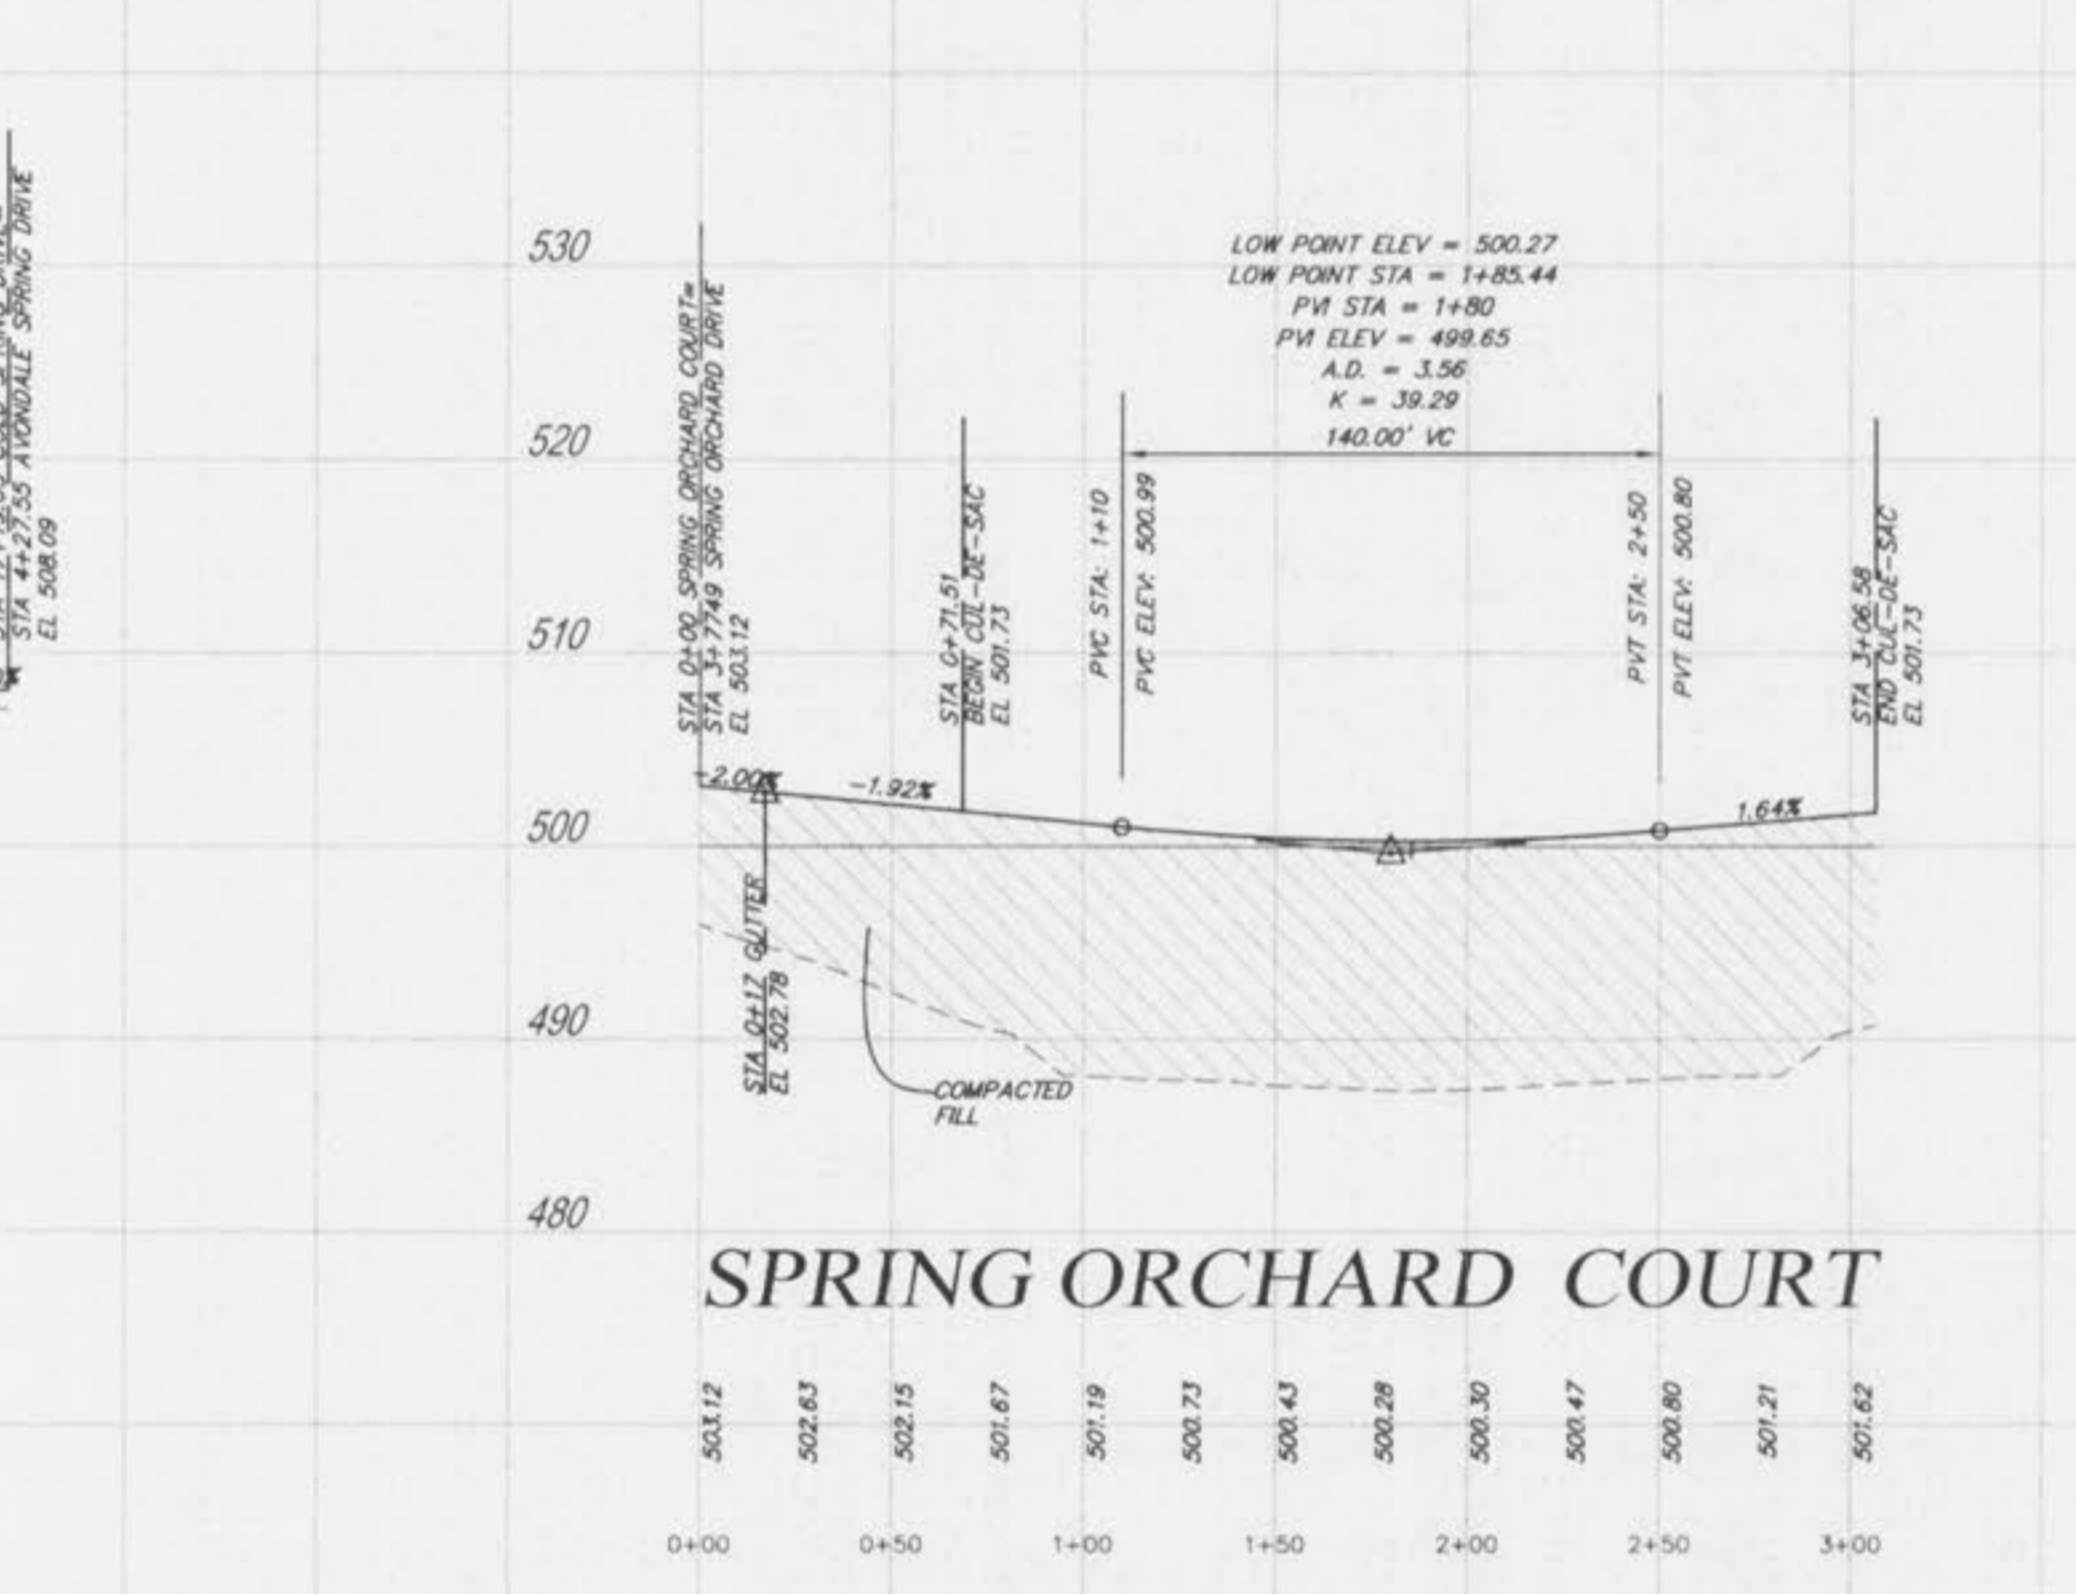


K:\PROJECTS\10086_LIEFFLER\PROJECT\PLANS\10086S16.dwg 10/16/01 10:44:13 AM CDT

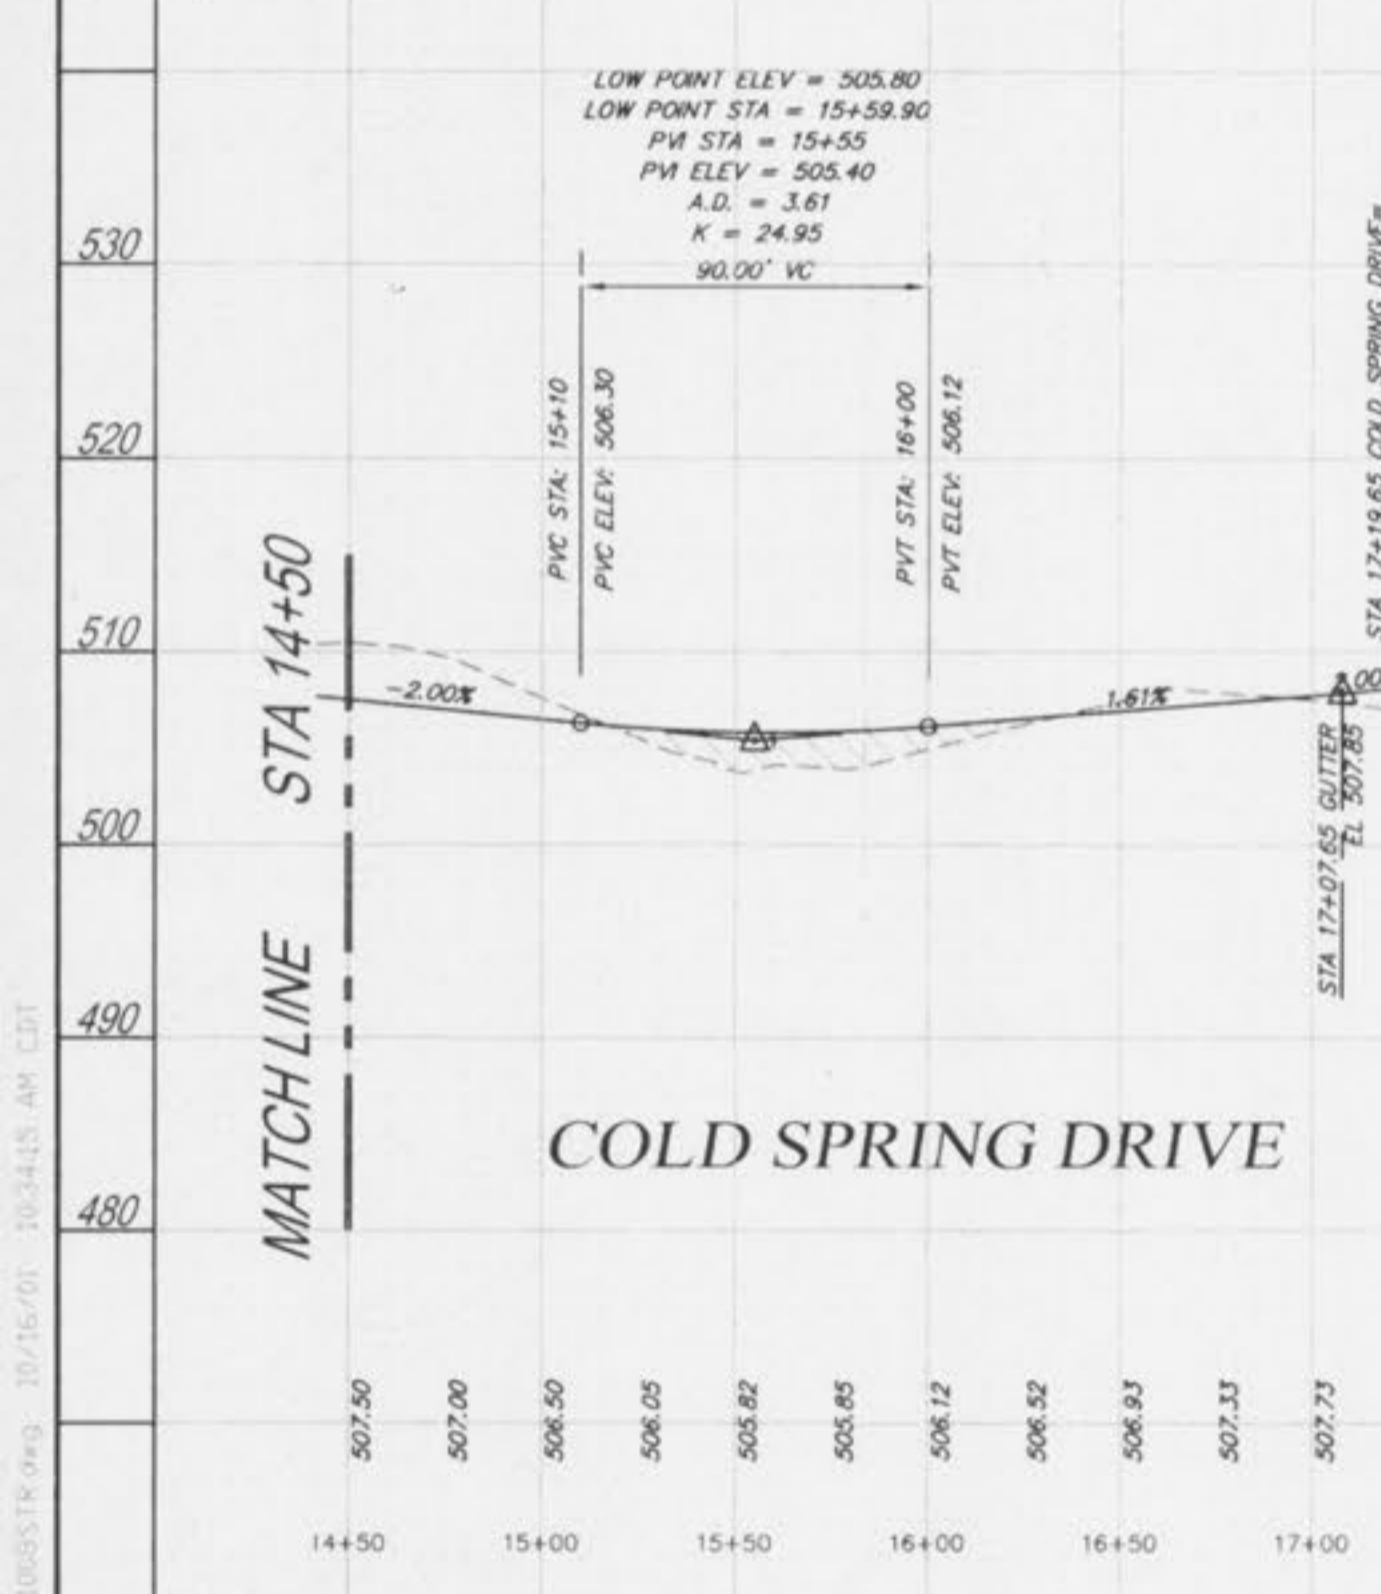

ISSUE	REMARKS/DATE
1	9-09-01 FIRST SUBMITTAL
2	9-26-01 D.C.S.D. COMMENTS
3	10-05-01 D.C.S.D. & CITY COMMENTS
4	10-12-01 INHOUSE REVIEW
5	10-26-01 CITY COMMENTS

PREPARED FOR:
N & K HIGHWAYS, L.L.C.
 5091 NEW BAUMGARTNER ROAD
 ST. LOUIS, MISSOURI 63129
 (314) 487-6717

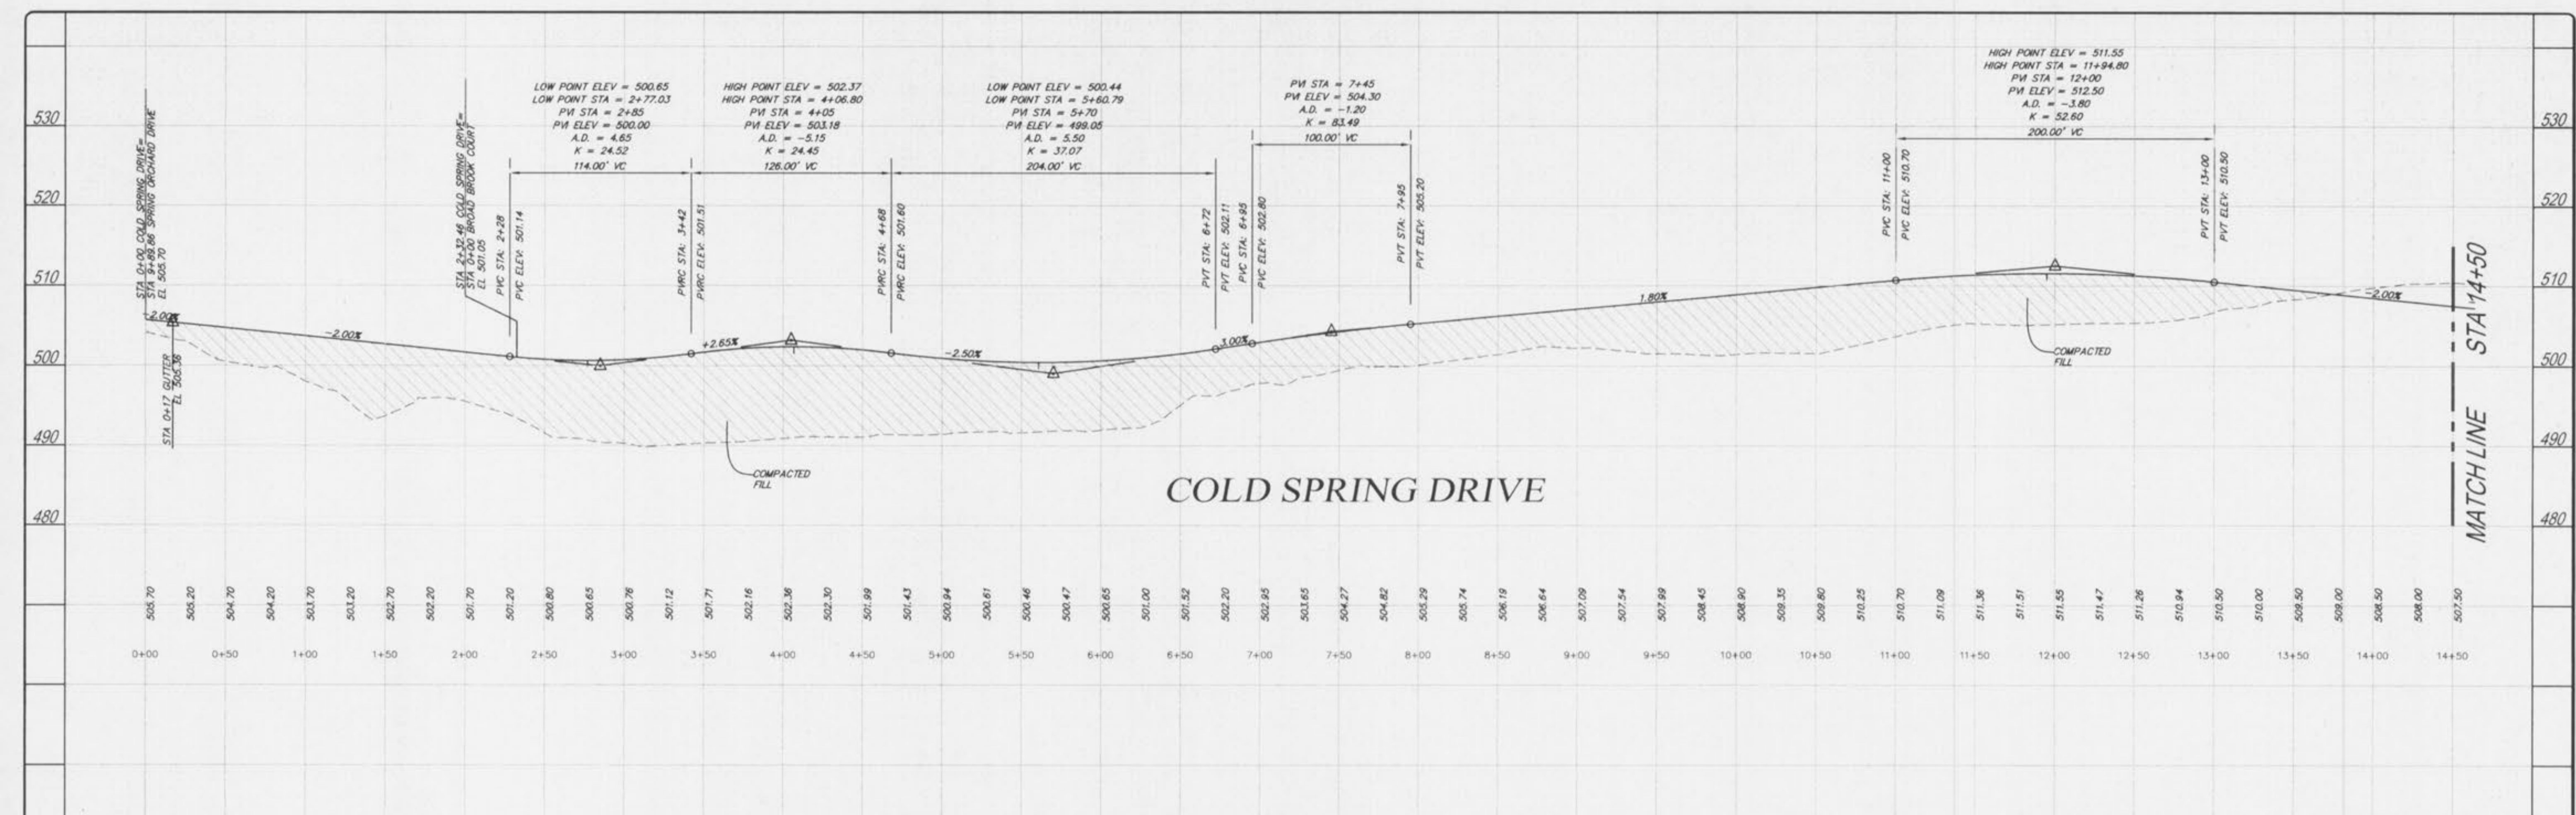

PREPARED BY:
THE STERLING CO.
 ENGINEERS & SURVEYORS
 5055 NEW BAUMGARTNER ROAD
 ST. LOUIS, MISSOURI 63129
 (314) 487-0440 FAX 487-8944
 E-Mail: Sterling@sterling-eng-sur.com

DRAWN:	DESIGNED:	CHECKED:
--------	-----------	----------

PROJECT:
SPRING ORCHARD
 SHEET TITLE: STREET PROFILES

NO.	01	01	008
M.S.D.			SHEET
P#	N/A	12	OF
DIGITAL FILE LOCATION			29
K:\PROJECTS\10086_LIEFFLER\PROJECT\PLANS\10086S16.dwg			