




TYPICAL REINFORCED SECTION
STANDARD UNIT - 1" SETBACK
SCALE: NONE

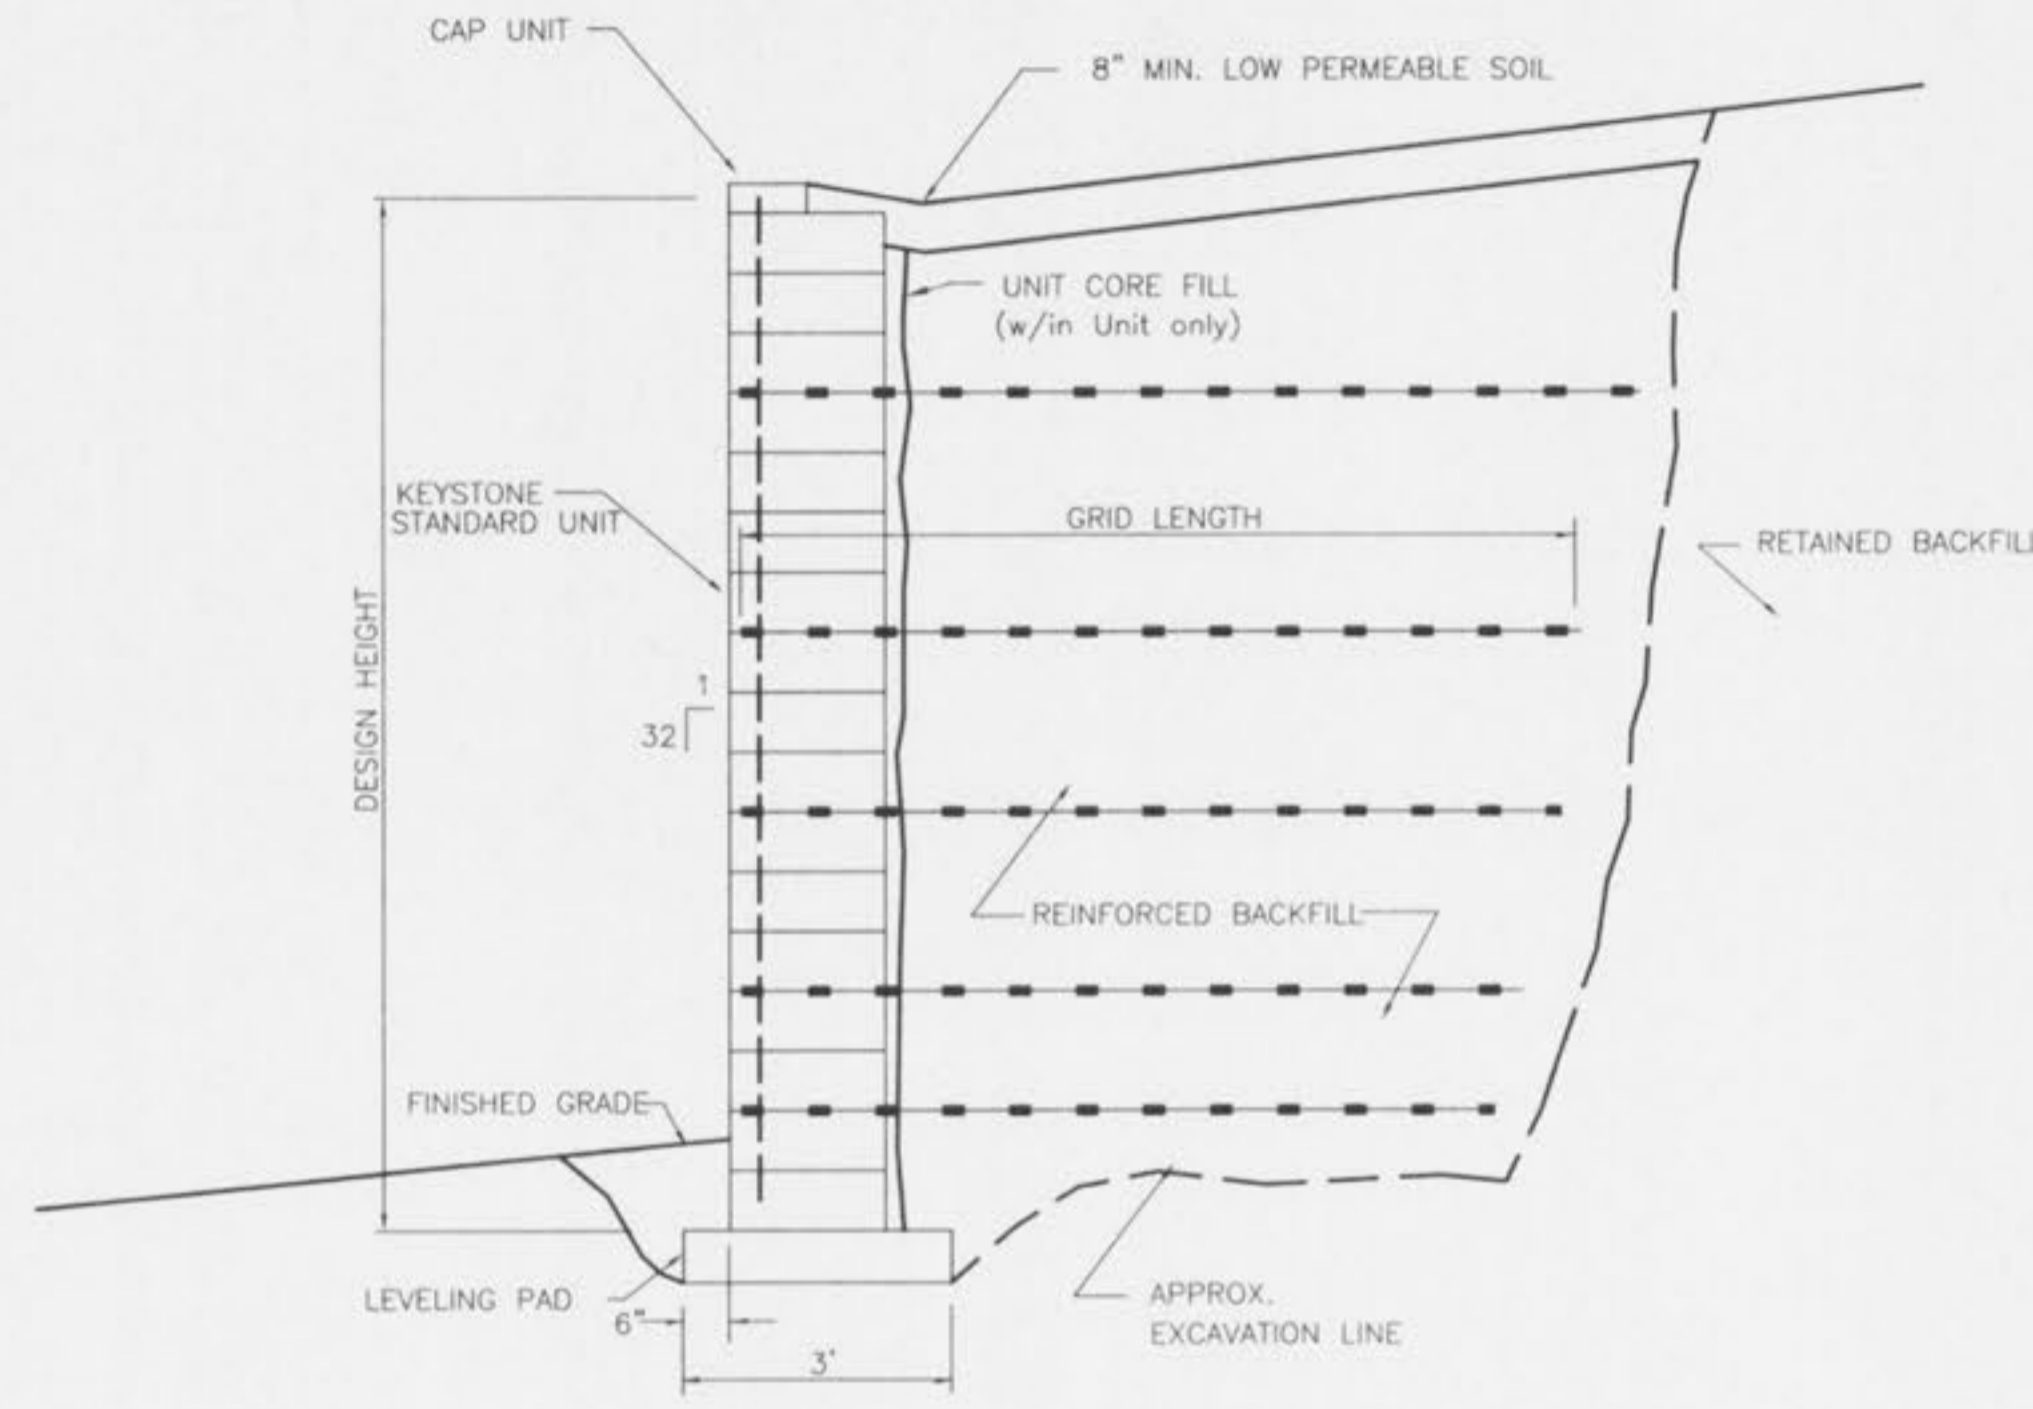


TYPICAL REINFORCED SECTION
STANDARD UNIT - NEAR VERTICAL
SCALE: NONE

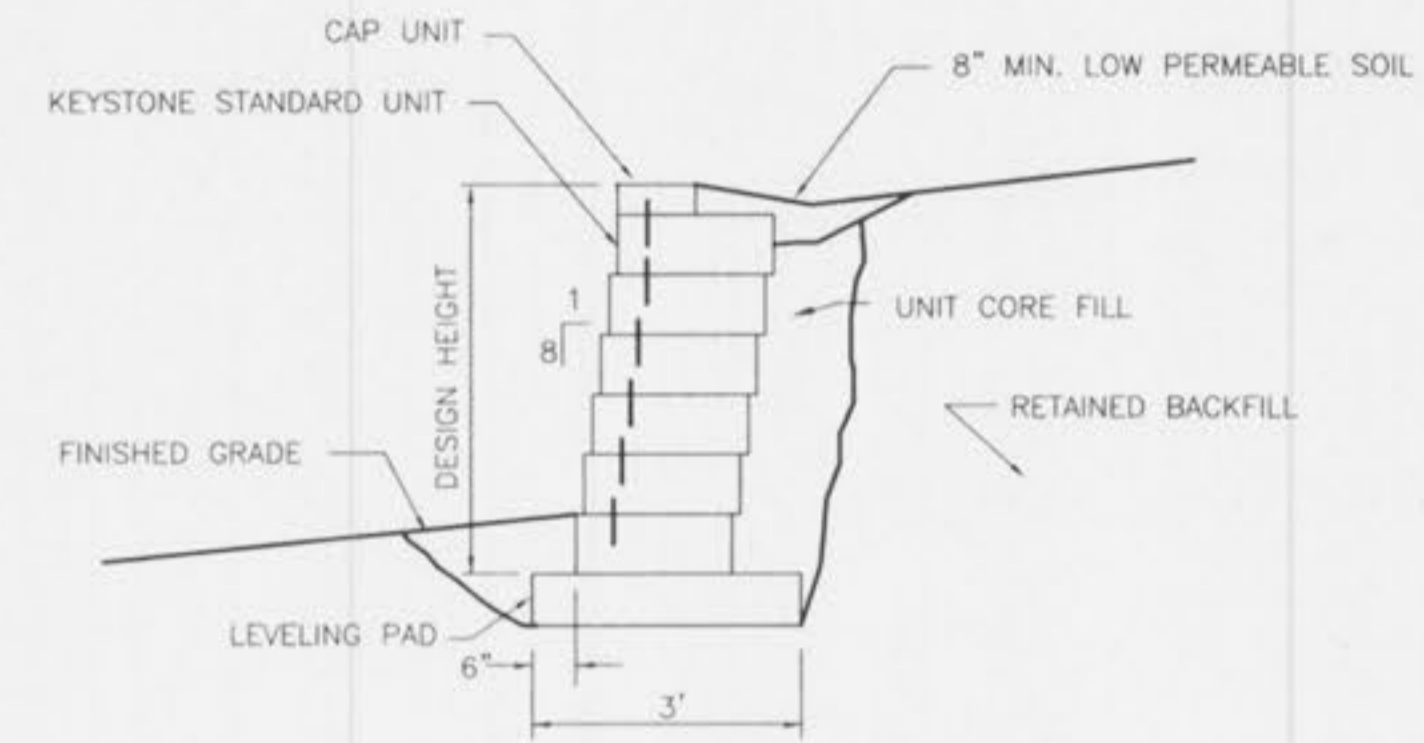


TYPICAL GRAVITY SECTION
STANDARD UNIT - 1" SETBACK
SCALE: NONE

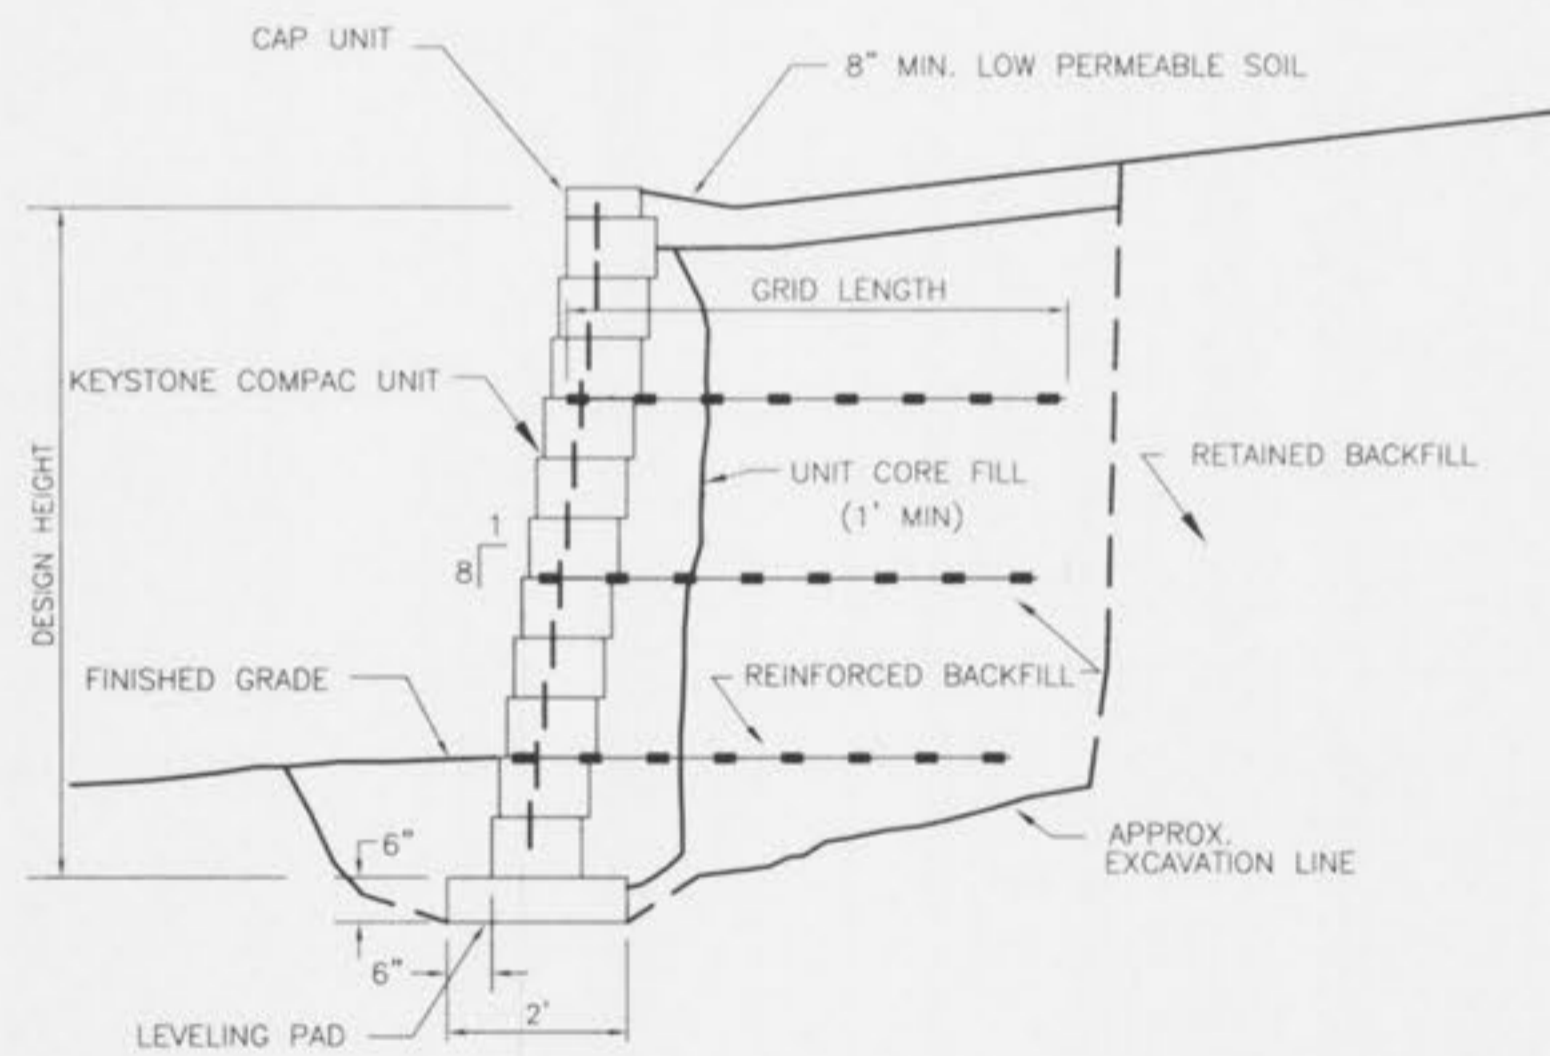

TYPICAL REINFORCED SECTION
COMPAC UNITS - 1" SETBACK
SCALE: NONE

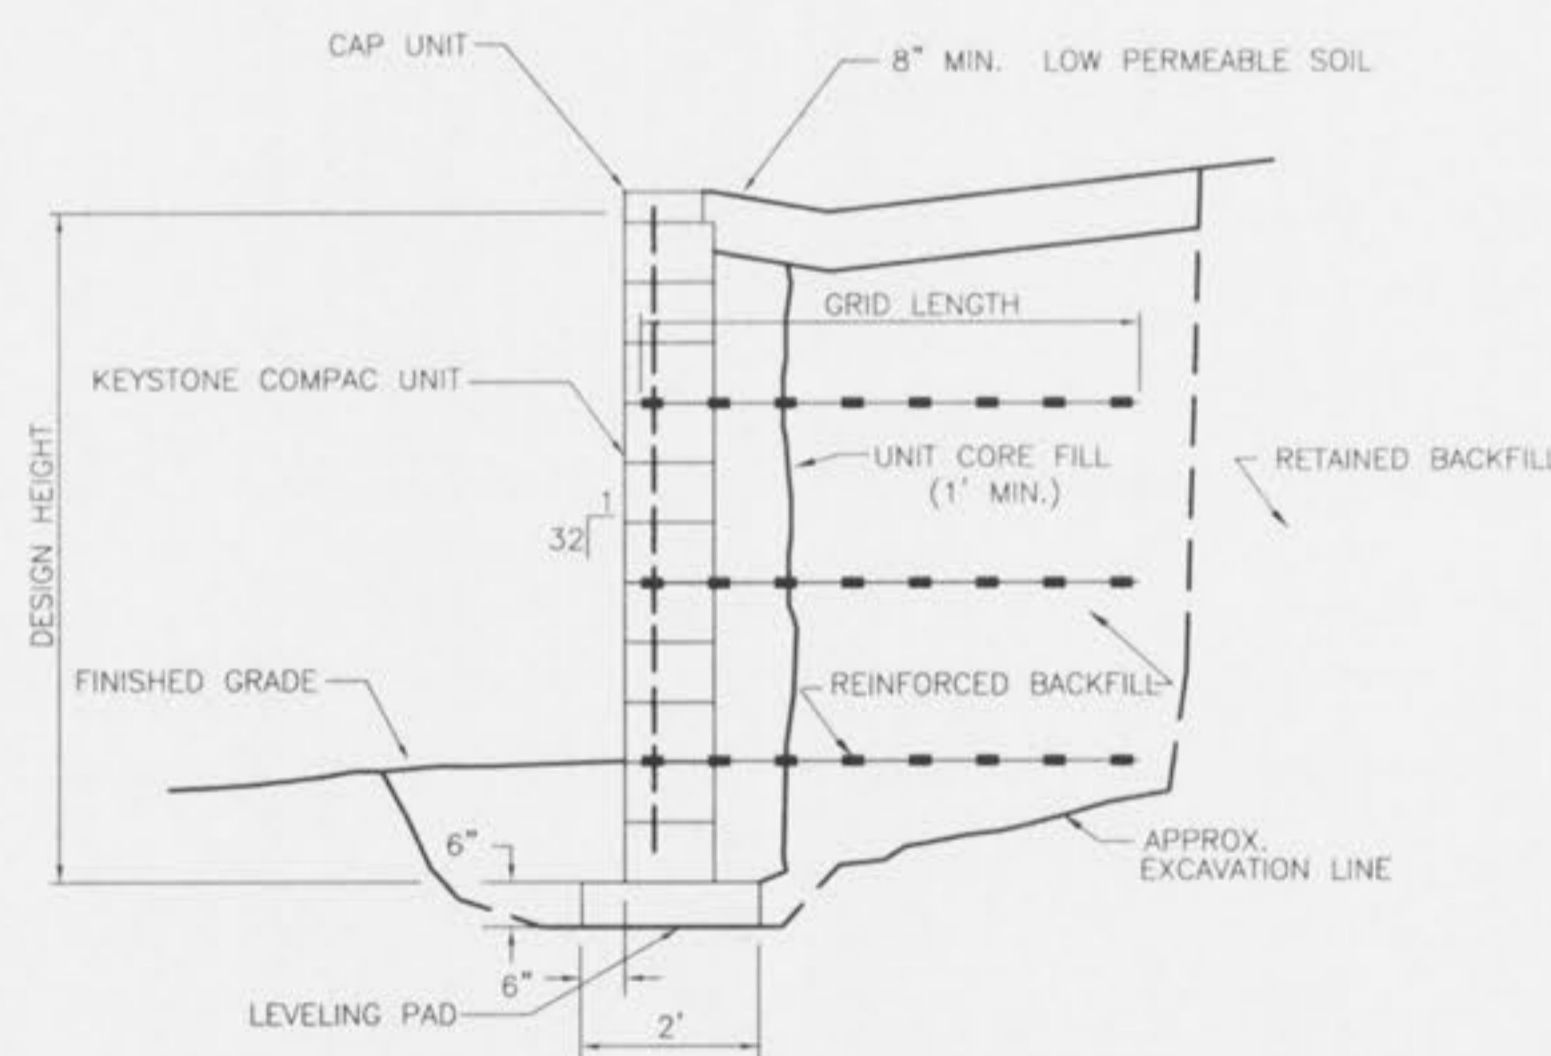

TYPICAL REINFORCED SECTION
COMPAC UNIT - NEAR VERTICAL WALL
SCALE: NONE

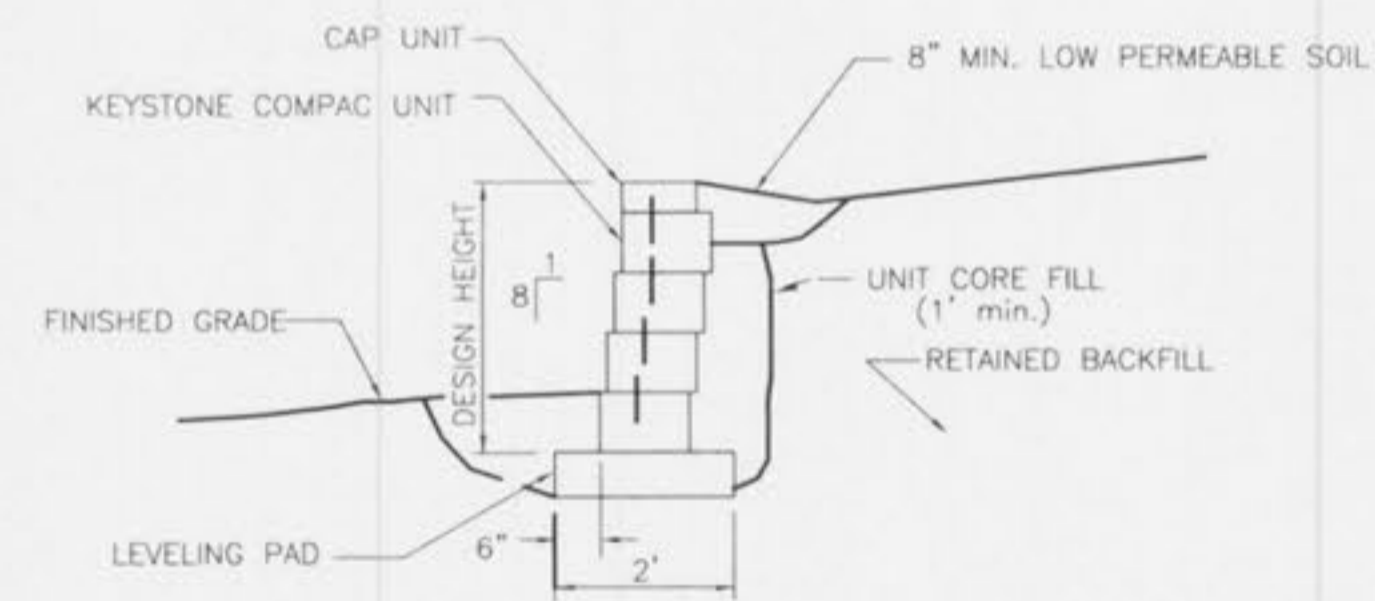

TYPICAL GRAVITY SECTION
COMPAC UNITS - 1" SETBACK
SCALE: NONE

The details shown are for information purposes only and should not be used for final design without the review of a qualified engineer. KEYSTONE accepts no liability for the improper use of these details.

No.	Date	Revision	By

KEYSTONE
Retaining Wall Systems, Inc.
4444 West 78th Street
Minneapolis, MN 55435
(612) 897-1040

Designed By:

Checked By:

Date: 8/24/94 Scale: 1/4" = 1'

TYPICAL SECTIONS

Project No: Drawing No: KEY_01

ISSUE REMARKS/DATE

PREPARED FOR:
N & K HIGHWAYS, L.L.C.
5091 NEW BAUMGARTNER ROAD
ST. LOUIS, MISSOURI 63129
(314) 487-6717

PREPARED BY:

[Signature]

STERLING CO.
ENGINEERS & SURVEYORS
5055 NEW BAUMGARTNER ROAD
ST. LOUIS, MISSOURI 63129
(314) 487-2440 FAX 487-2444
E-Mail: Sterling@con-std.net

DRAWN: DESIGNED: CHECKED:

PROJECT: **SPRING ORCHARD**
SHEET TITLE: CONSTRUCTION DETAILS

NO. 01 01 008
M.S.D. SHEET
P# CD4
DIGITAL FILE LOCATION
SERVER=STERLING-2
10/08/04.DWG
OF