




PRECAST CONCRETE MANHOLE	METROPOLITAN ST. LOUIS SEWER DISTRICT <i>Standard Details of Sewer Construction</i>		
	Dr. WSH/SAM Ch. J.C.K.	2009	SHEET 21 (REV)

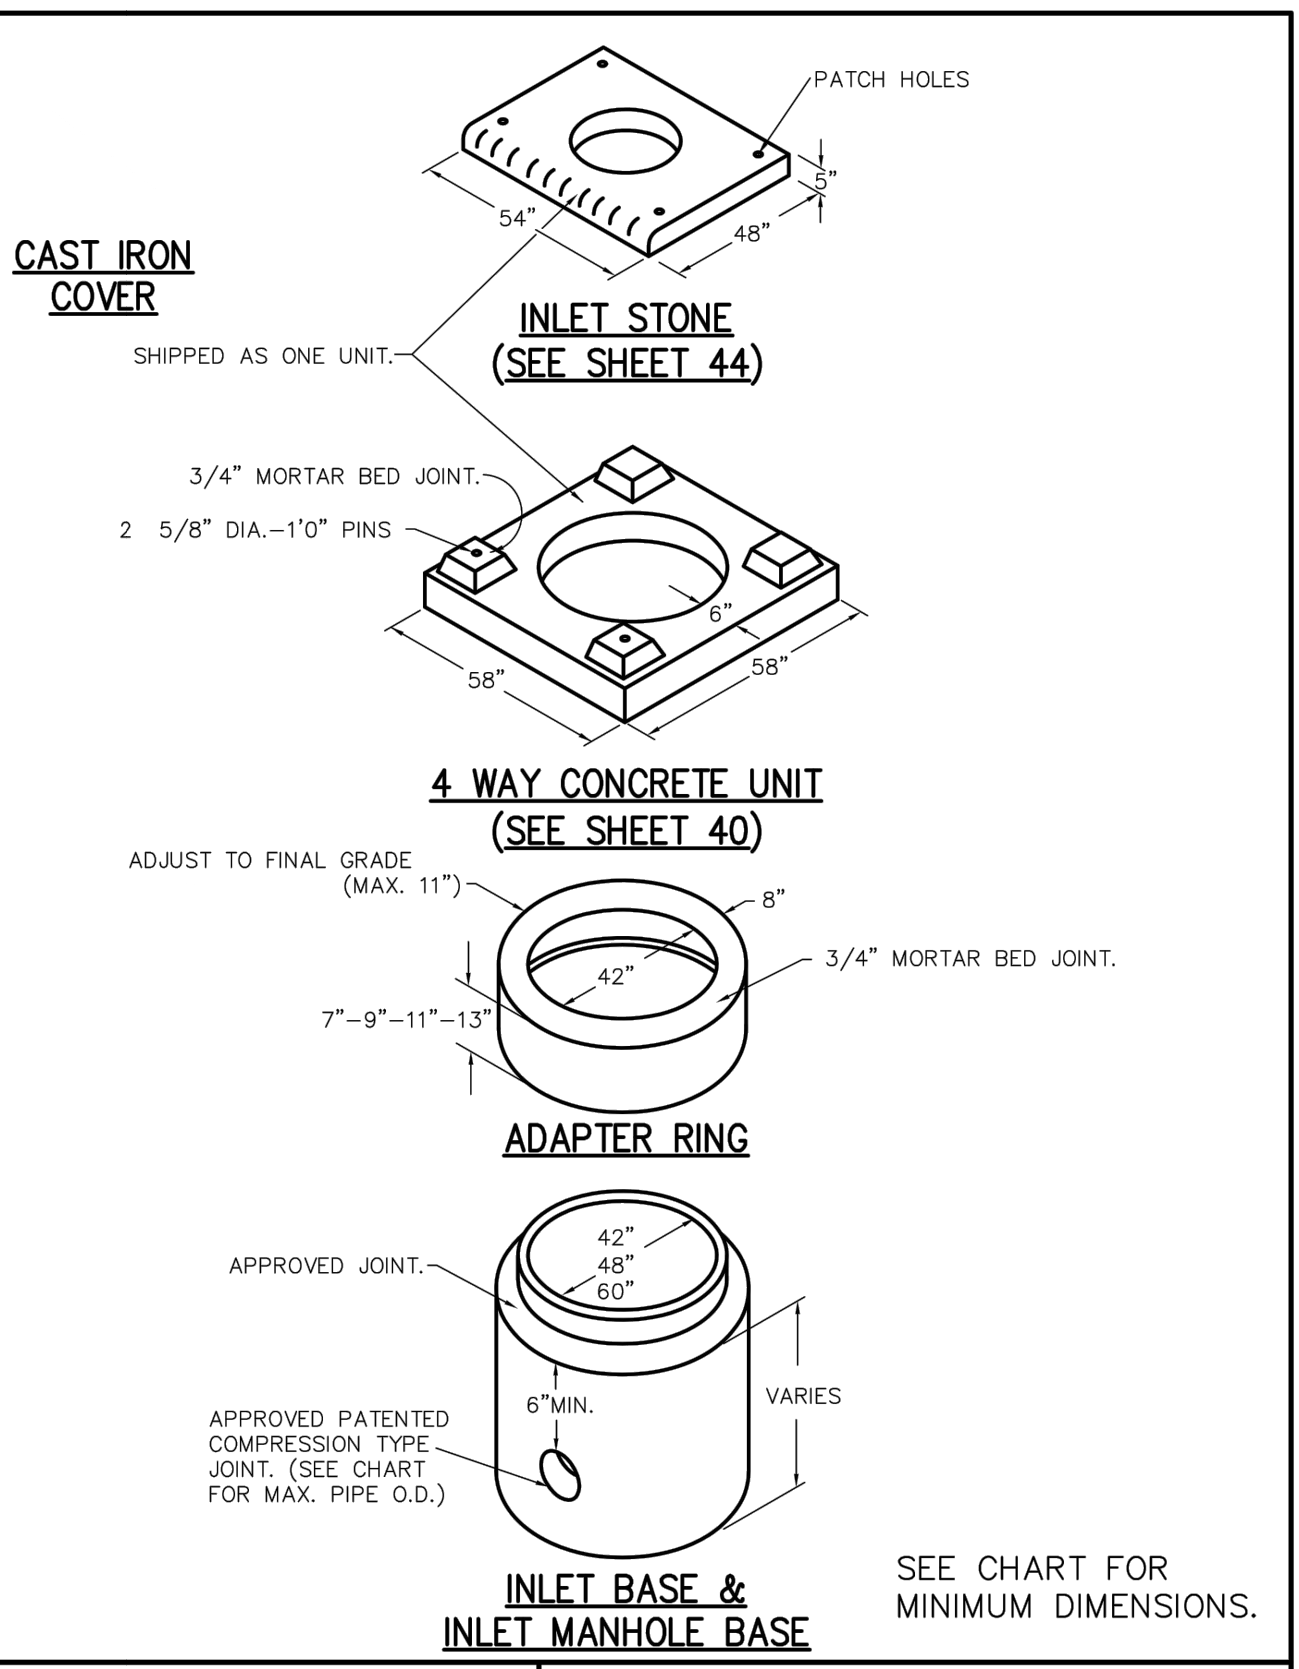


AREA INLET PRECAST CONCRETE	METROPOLITAN ST. LOUIS SEWER DISTRICT <i>Standard Details of Sewer Construction</i>		
	Dr. JLG/SAM Ch. J.C.K.	2009	SHEET 34

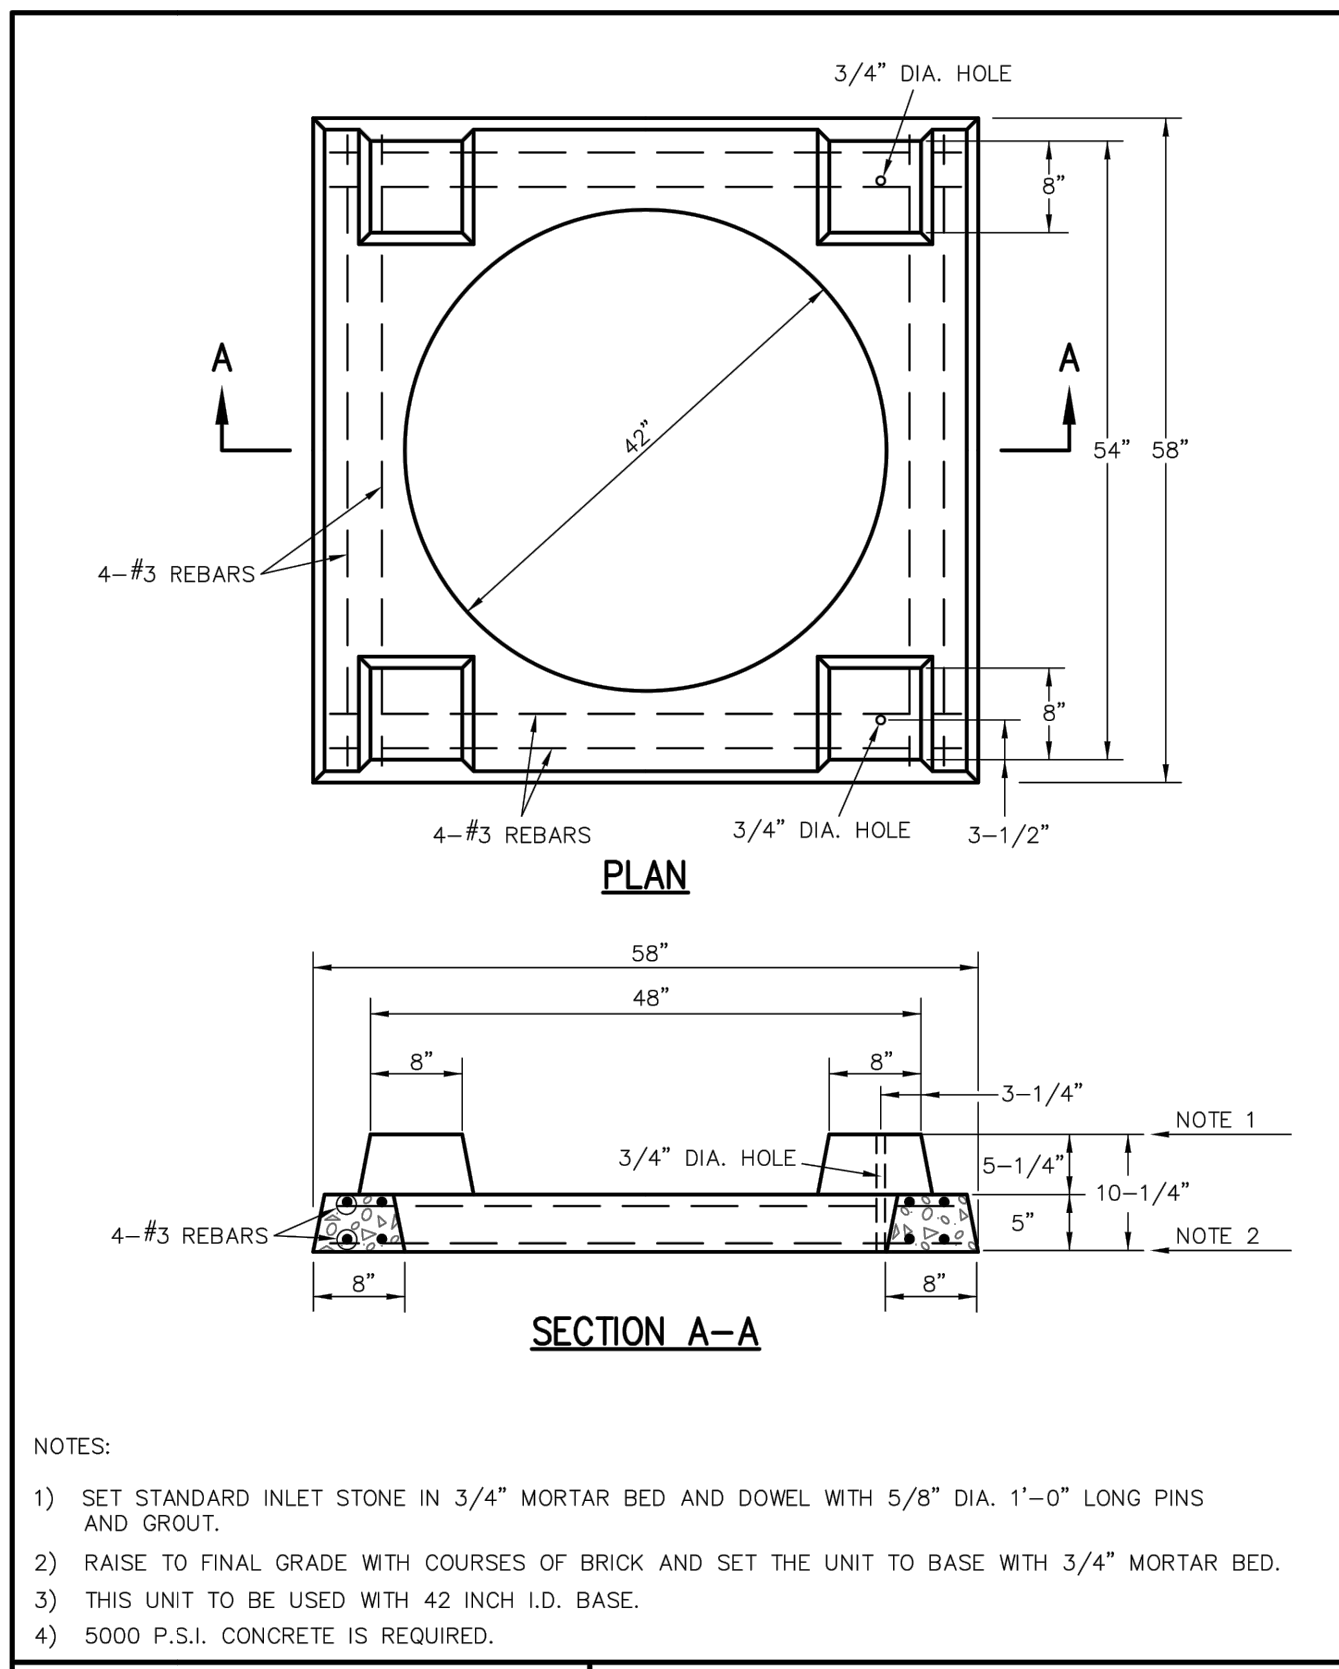

PRECAST CONCRETE UNIT FOR 4 WAY AREA INLET	METROPOLITAN ST. LOUIS SEWER DISTRICT <i>Standard Details of Sewer Construction</i>		
	Dr. DAB/SAM Ch. J.C.K.	2009	SHEET 40

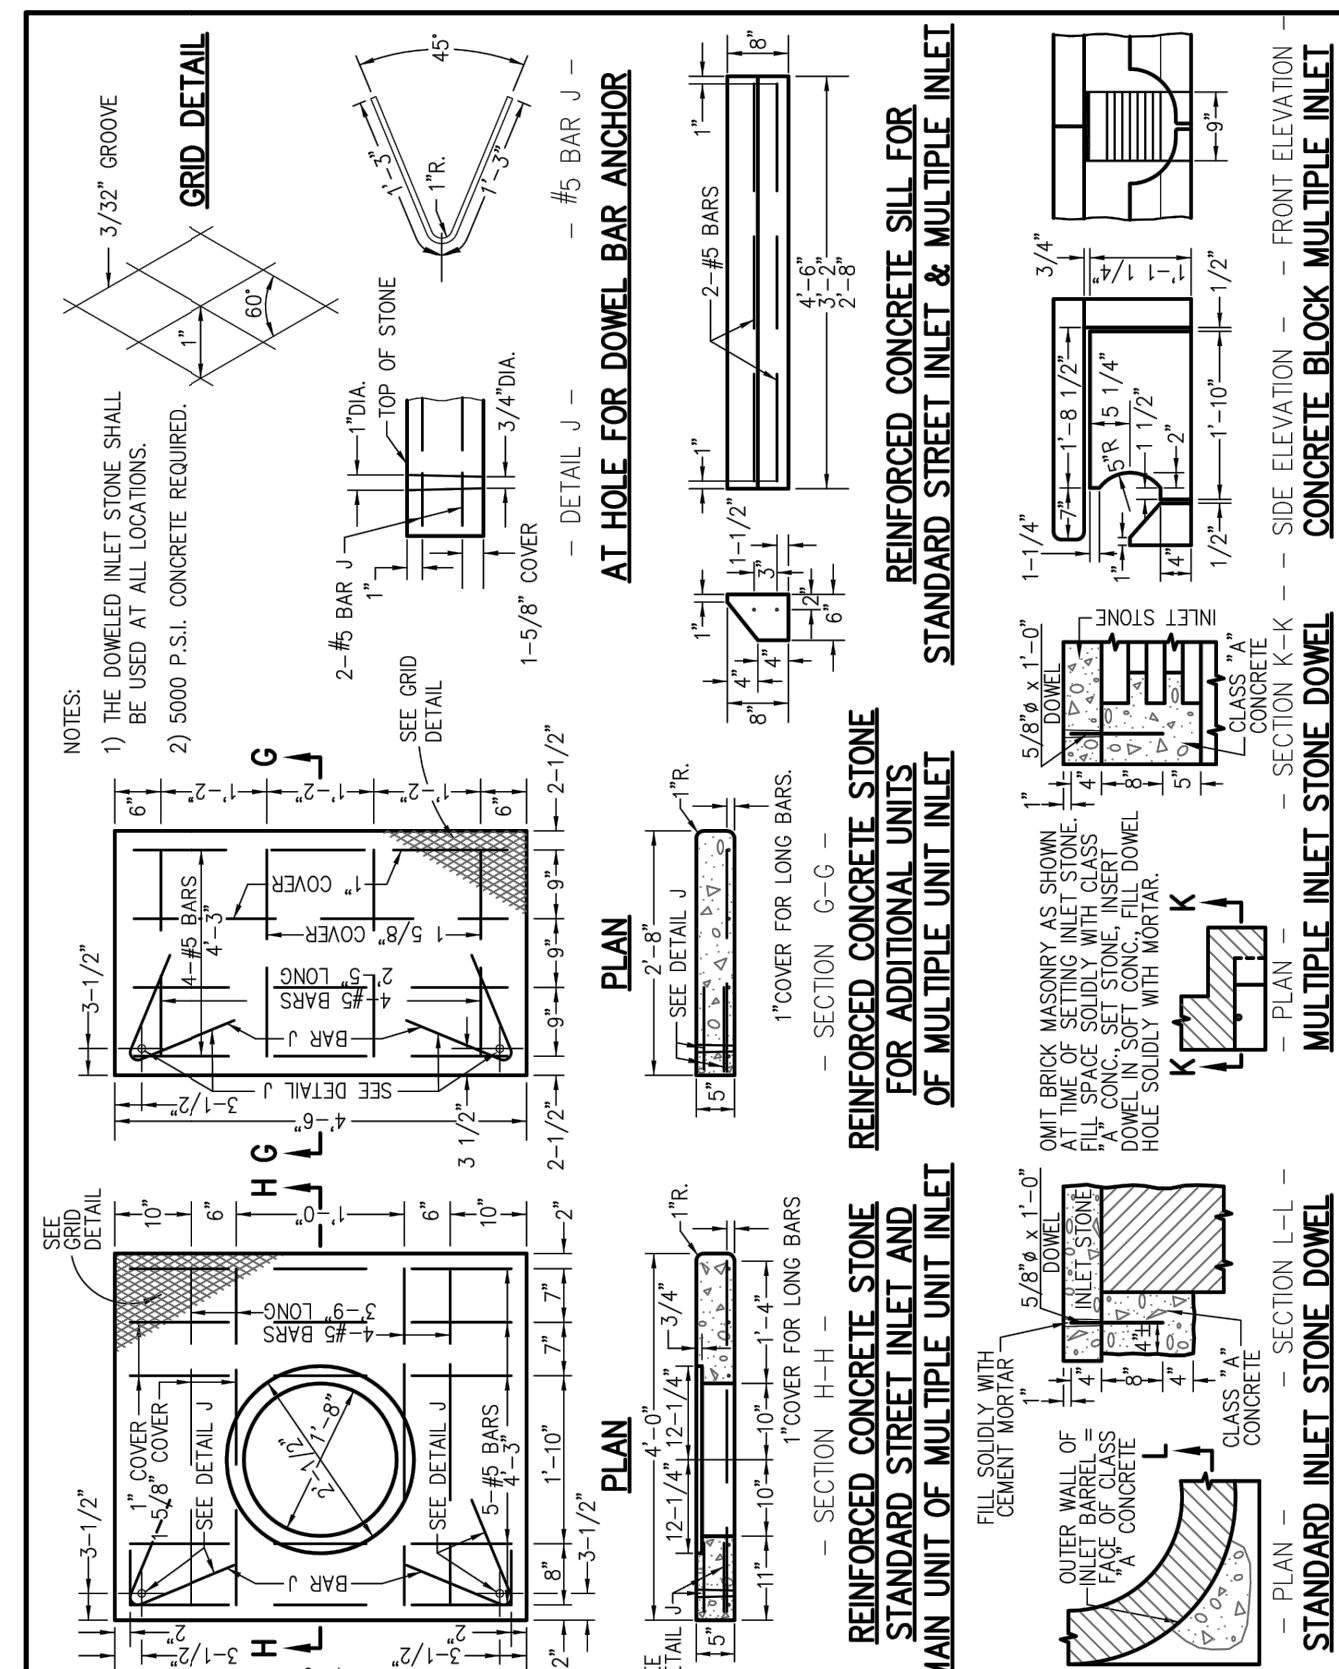

STANDARD - INLET STONES, BLOCKS & DESIGN DETAILS	METROPOLITAN ST. LOUIS SEWER DISTRICT <i>Standard Details of Sewer Construction</i>		
	Dr. WSH/SAM Ch. J.C.K.	2009	SHEET 44

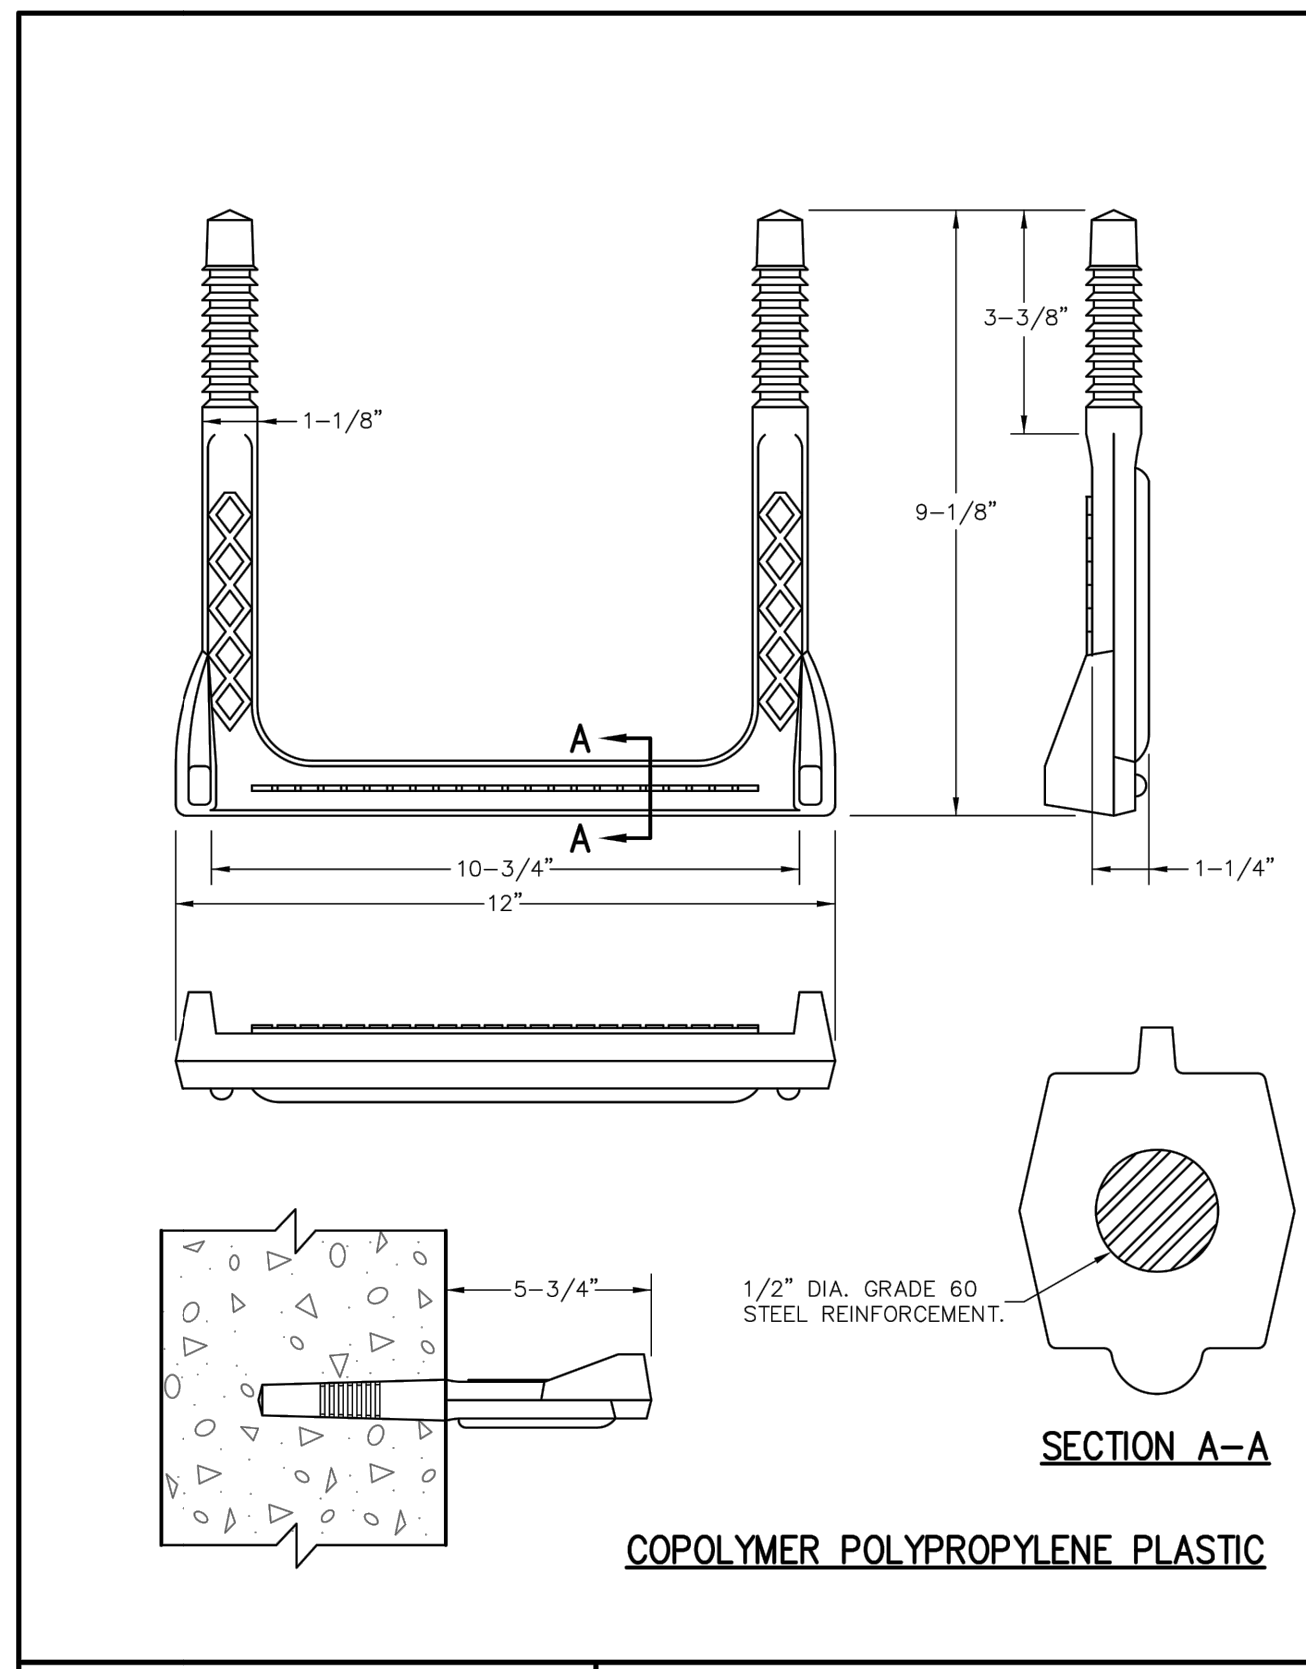

MANHOLE STEP FOR PRECAST & CAST-IN-PLACE MANHOLE	METROPOLITAN ST. LOUIS SEWER DISTRICT <i>Standard Details of Sewer Construction</i>		
	Dr. D.A.B. Ch. J.C.K.	2009	SHEET 58

2018 STORM WATER IMPROVEMENT PROJECT
 SUNDANCE DRIVE

HORNER SHIFRIN

101 LAURA K DRIVE, STE. 101 O'FALLON, MO 63366-3991
 636-529-6286 • FAX 636-539-2910 • WWW.HORNERSHIFRIN.COM
 MISSOURI PROFESSIONAL ENGINEERING CERTIFICATE OF AUTHORIZATION #001658
 EXPIRATION DATE: DECEMBER 31, 2018



10/17/18

CITY OF O'FALLON
 100 N. MAIN ST.
 O'FALLON, MO 63366

P+Z No.
 Approval Date
 City No.

Page No.

DWG: C:\projects\stormwater\mshah_nope\esdms235-0\details.dwg
 OPERATOR: NASHAH
 PLOT DATE: 10/19/2018 3:16:59 PM
 SAVE DATE: 10/19/2018 3:15:02 PM