




FE 154-AI 160

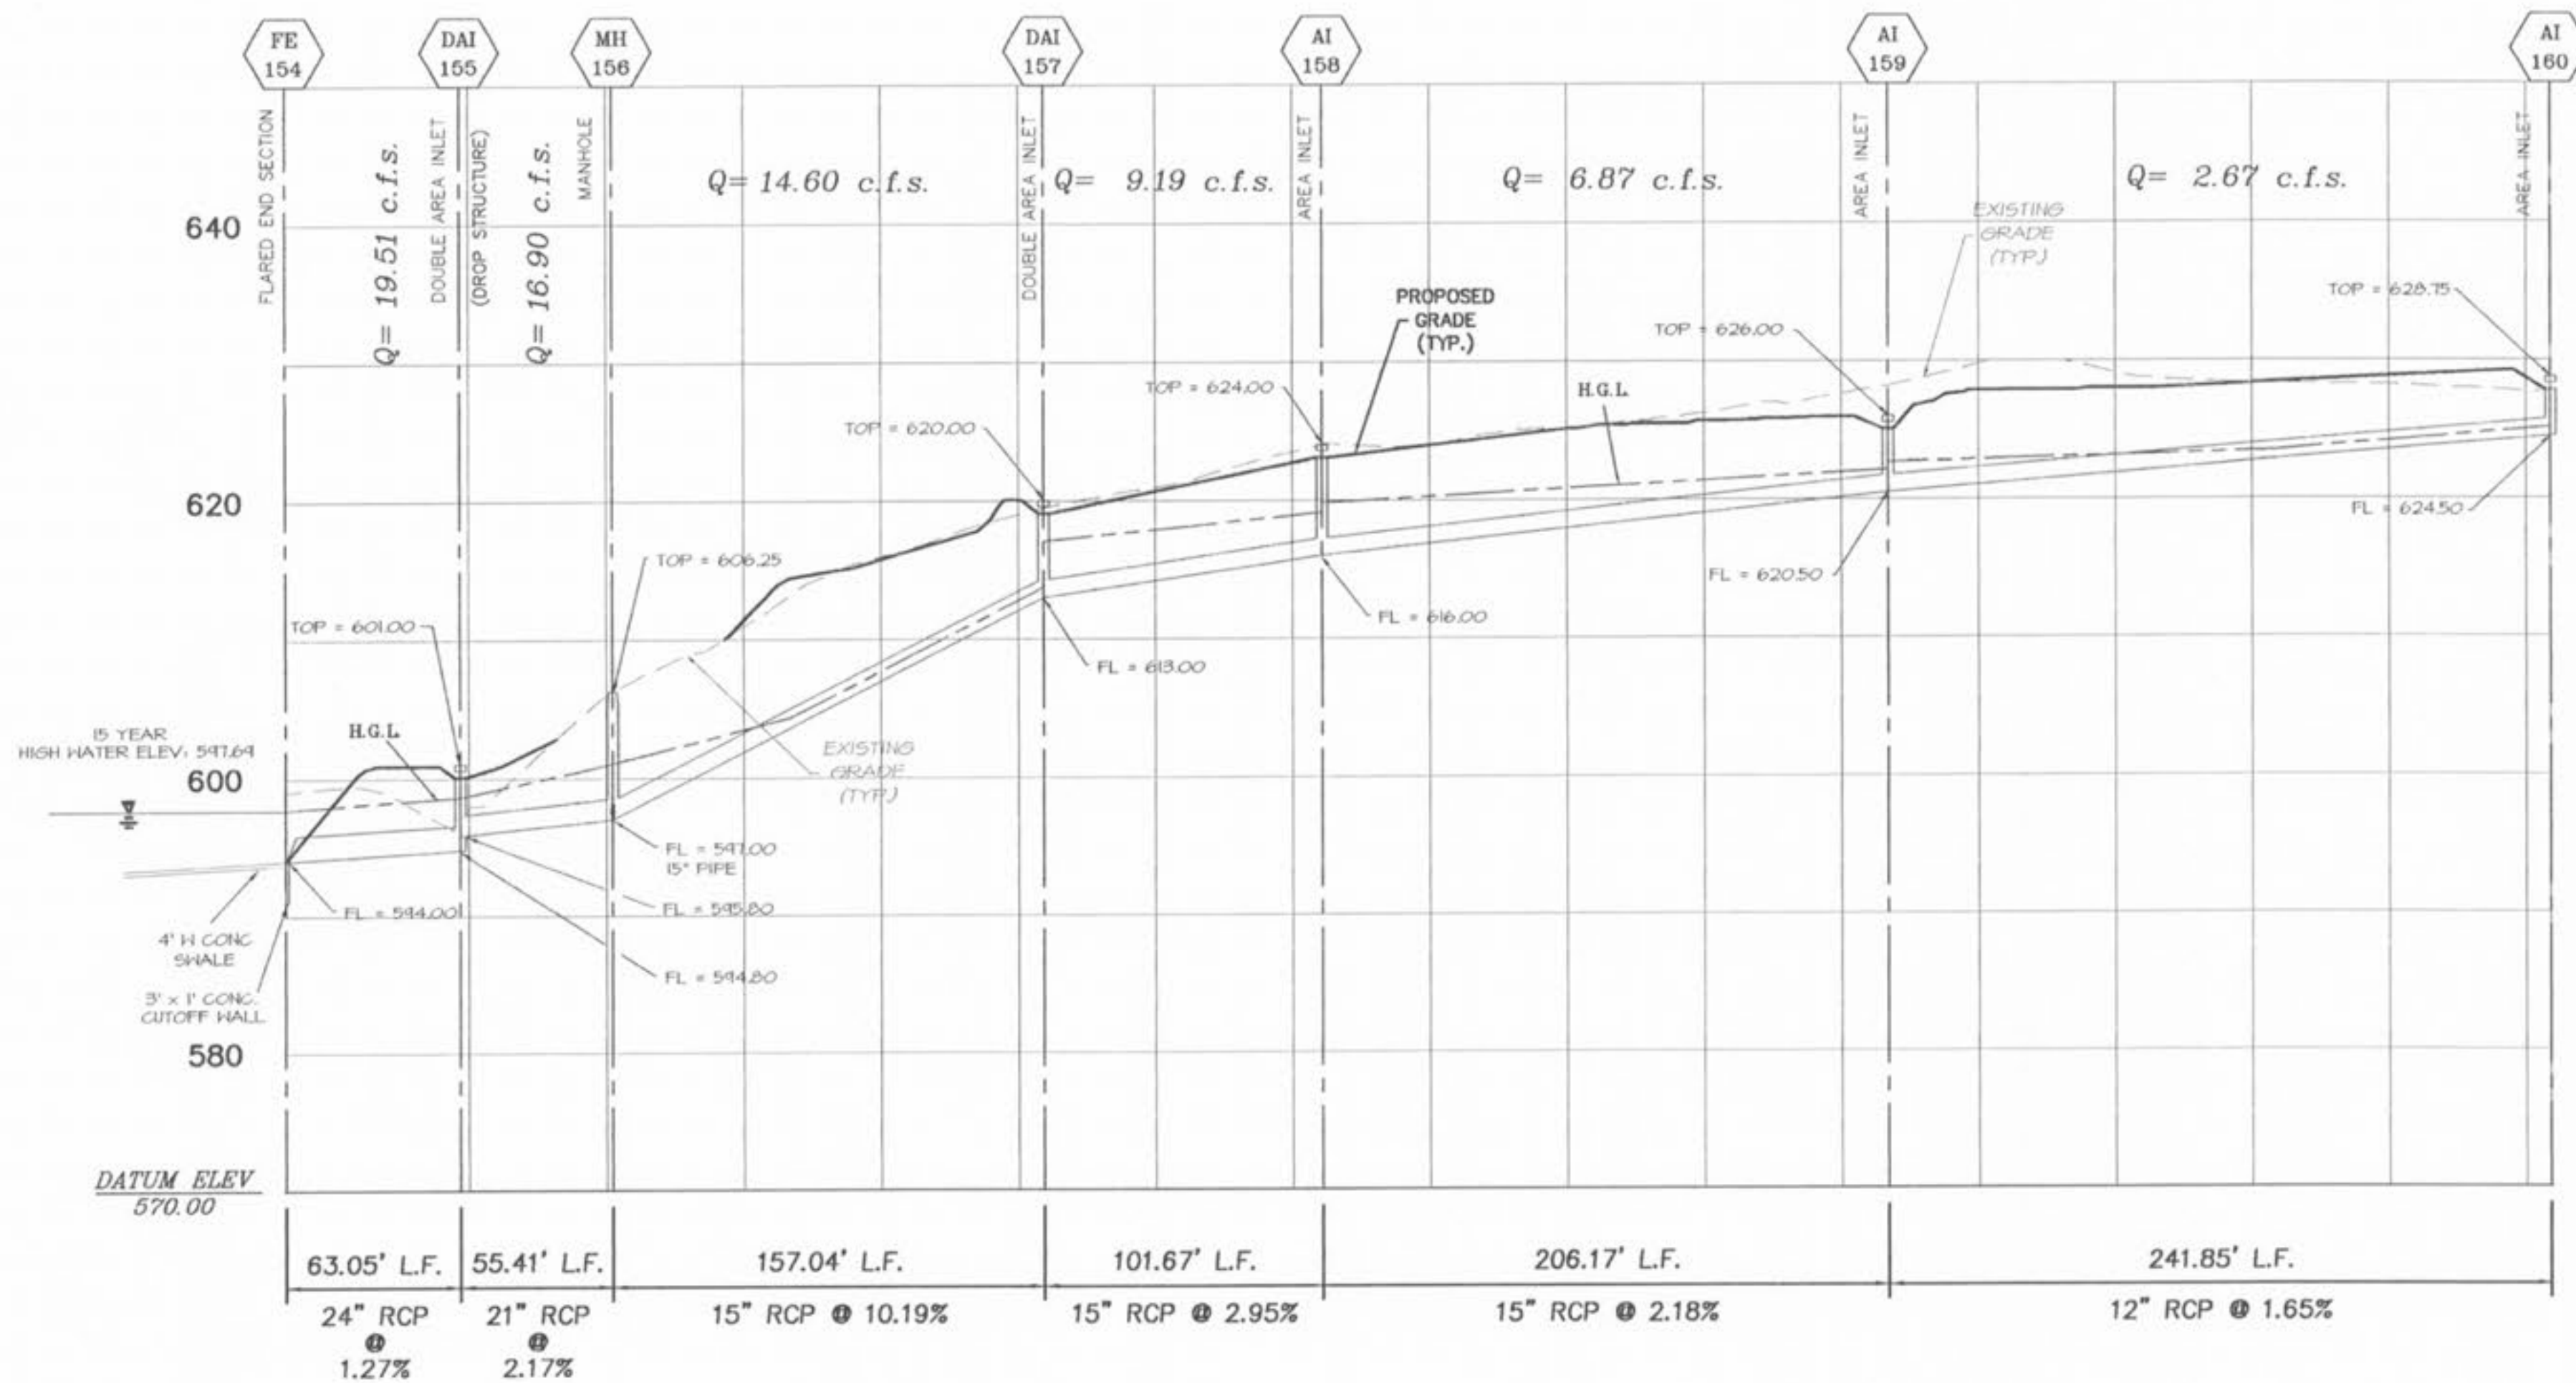

MH 11-CI 11A

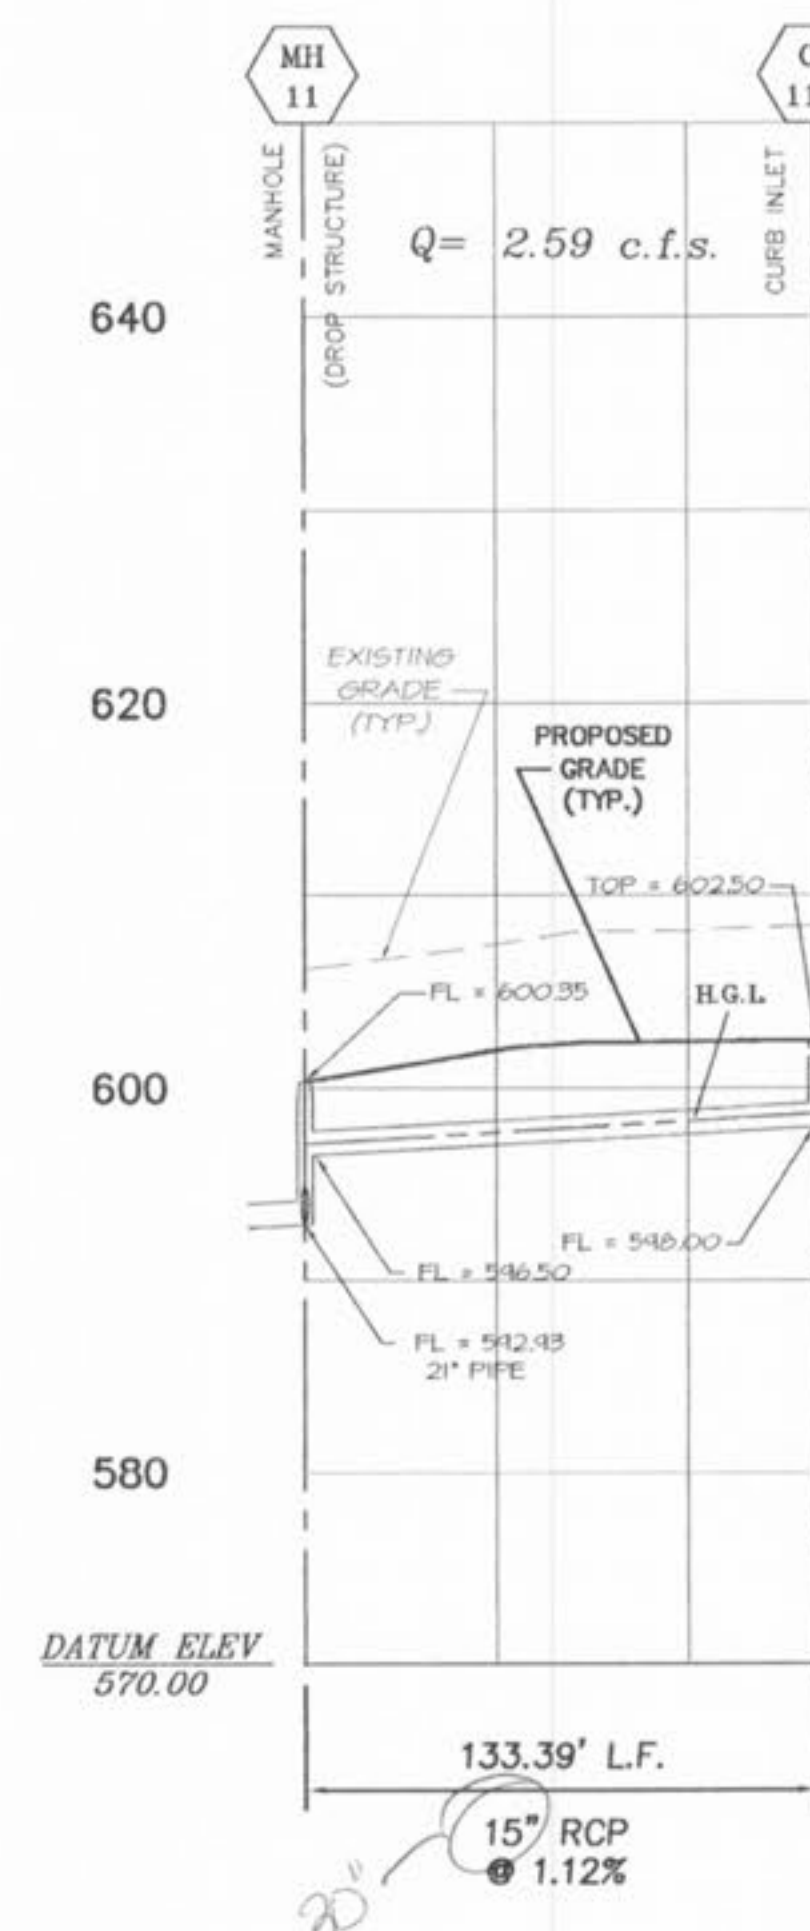


DCI 113-DCI 113A

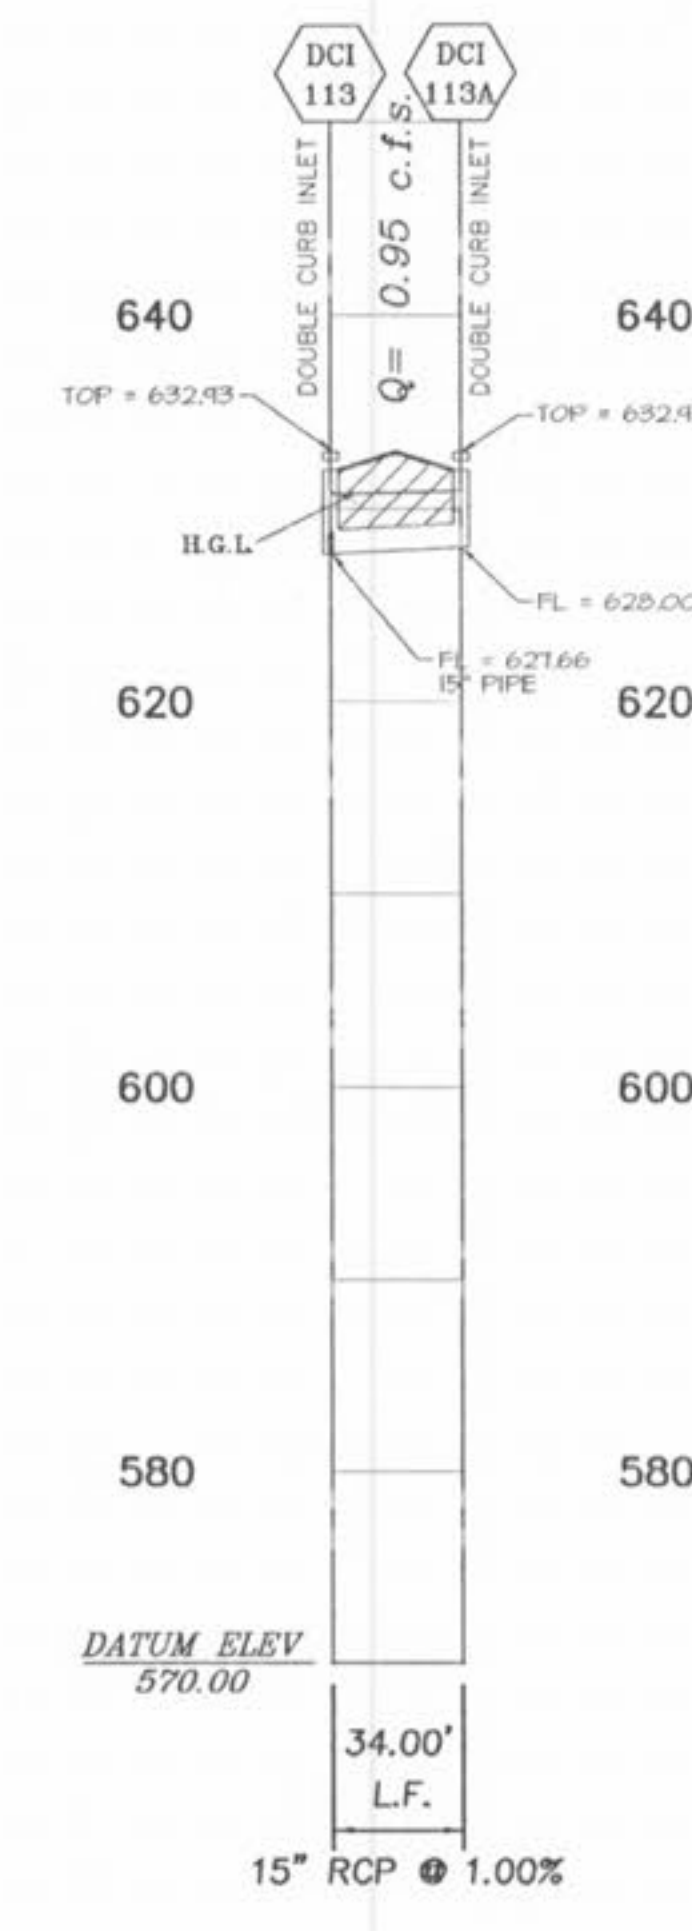


1" = 50'

MH 96-AI 102

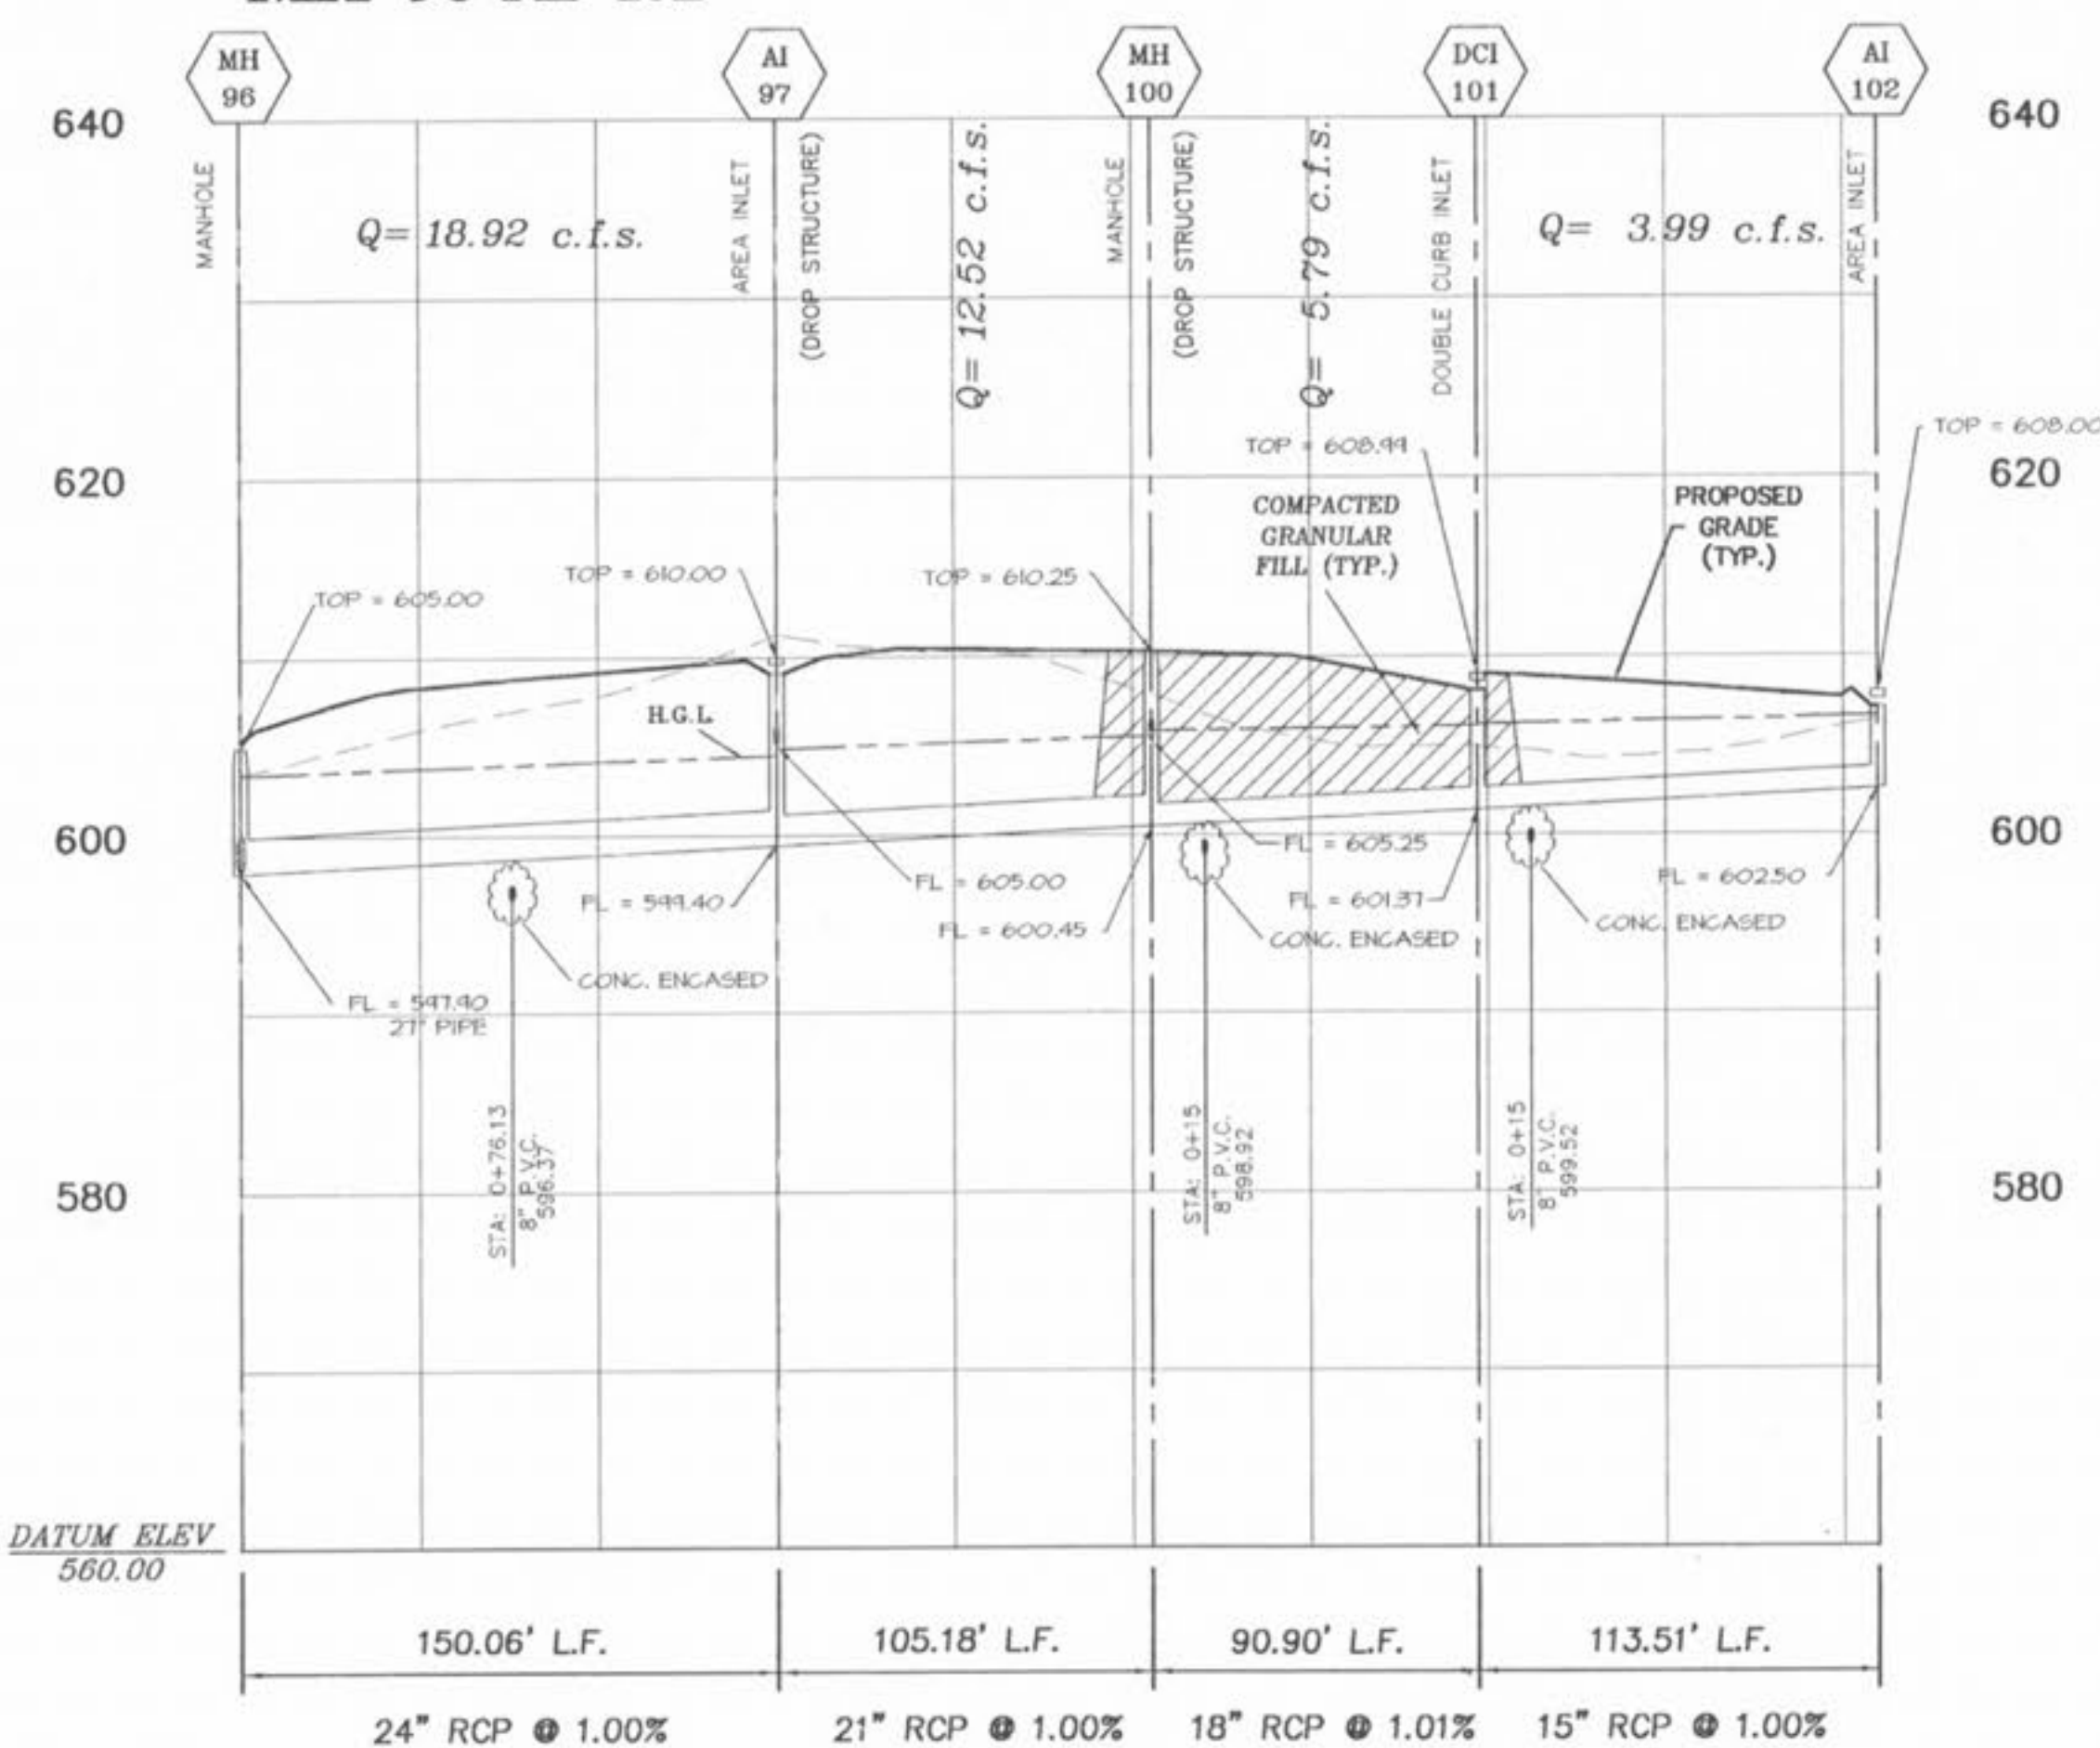

FE 35C-AI 40

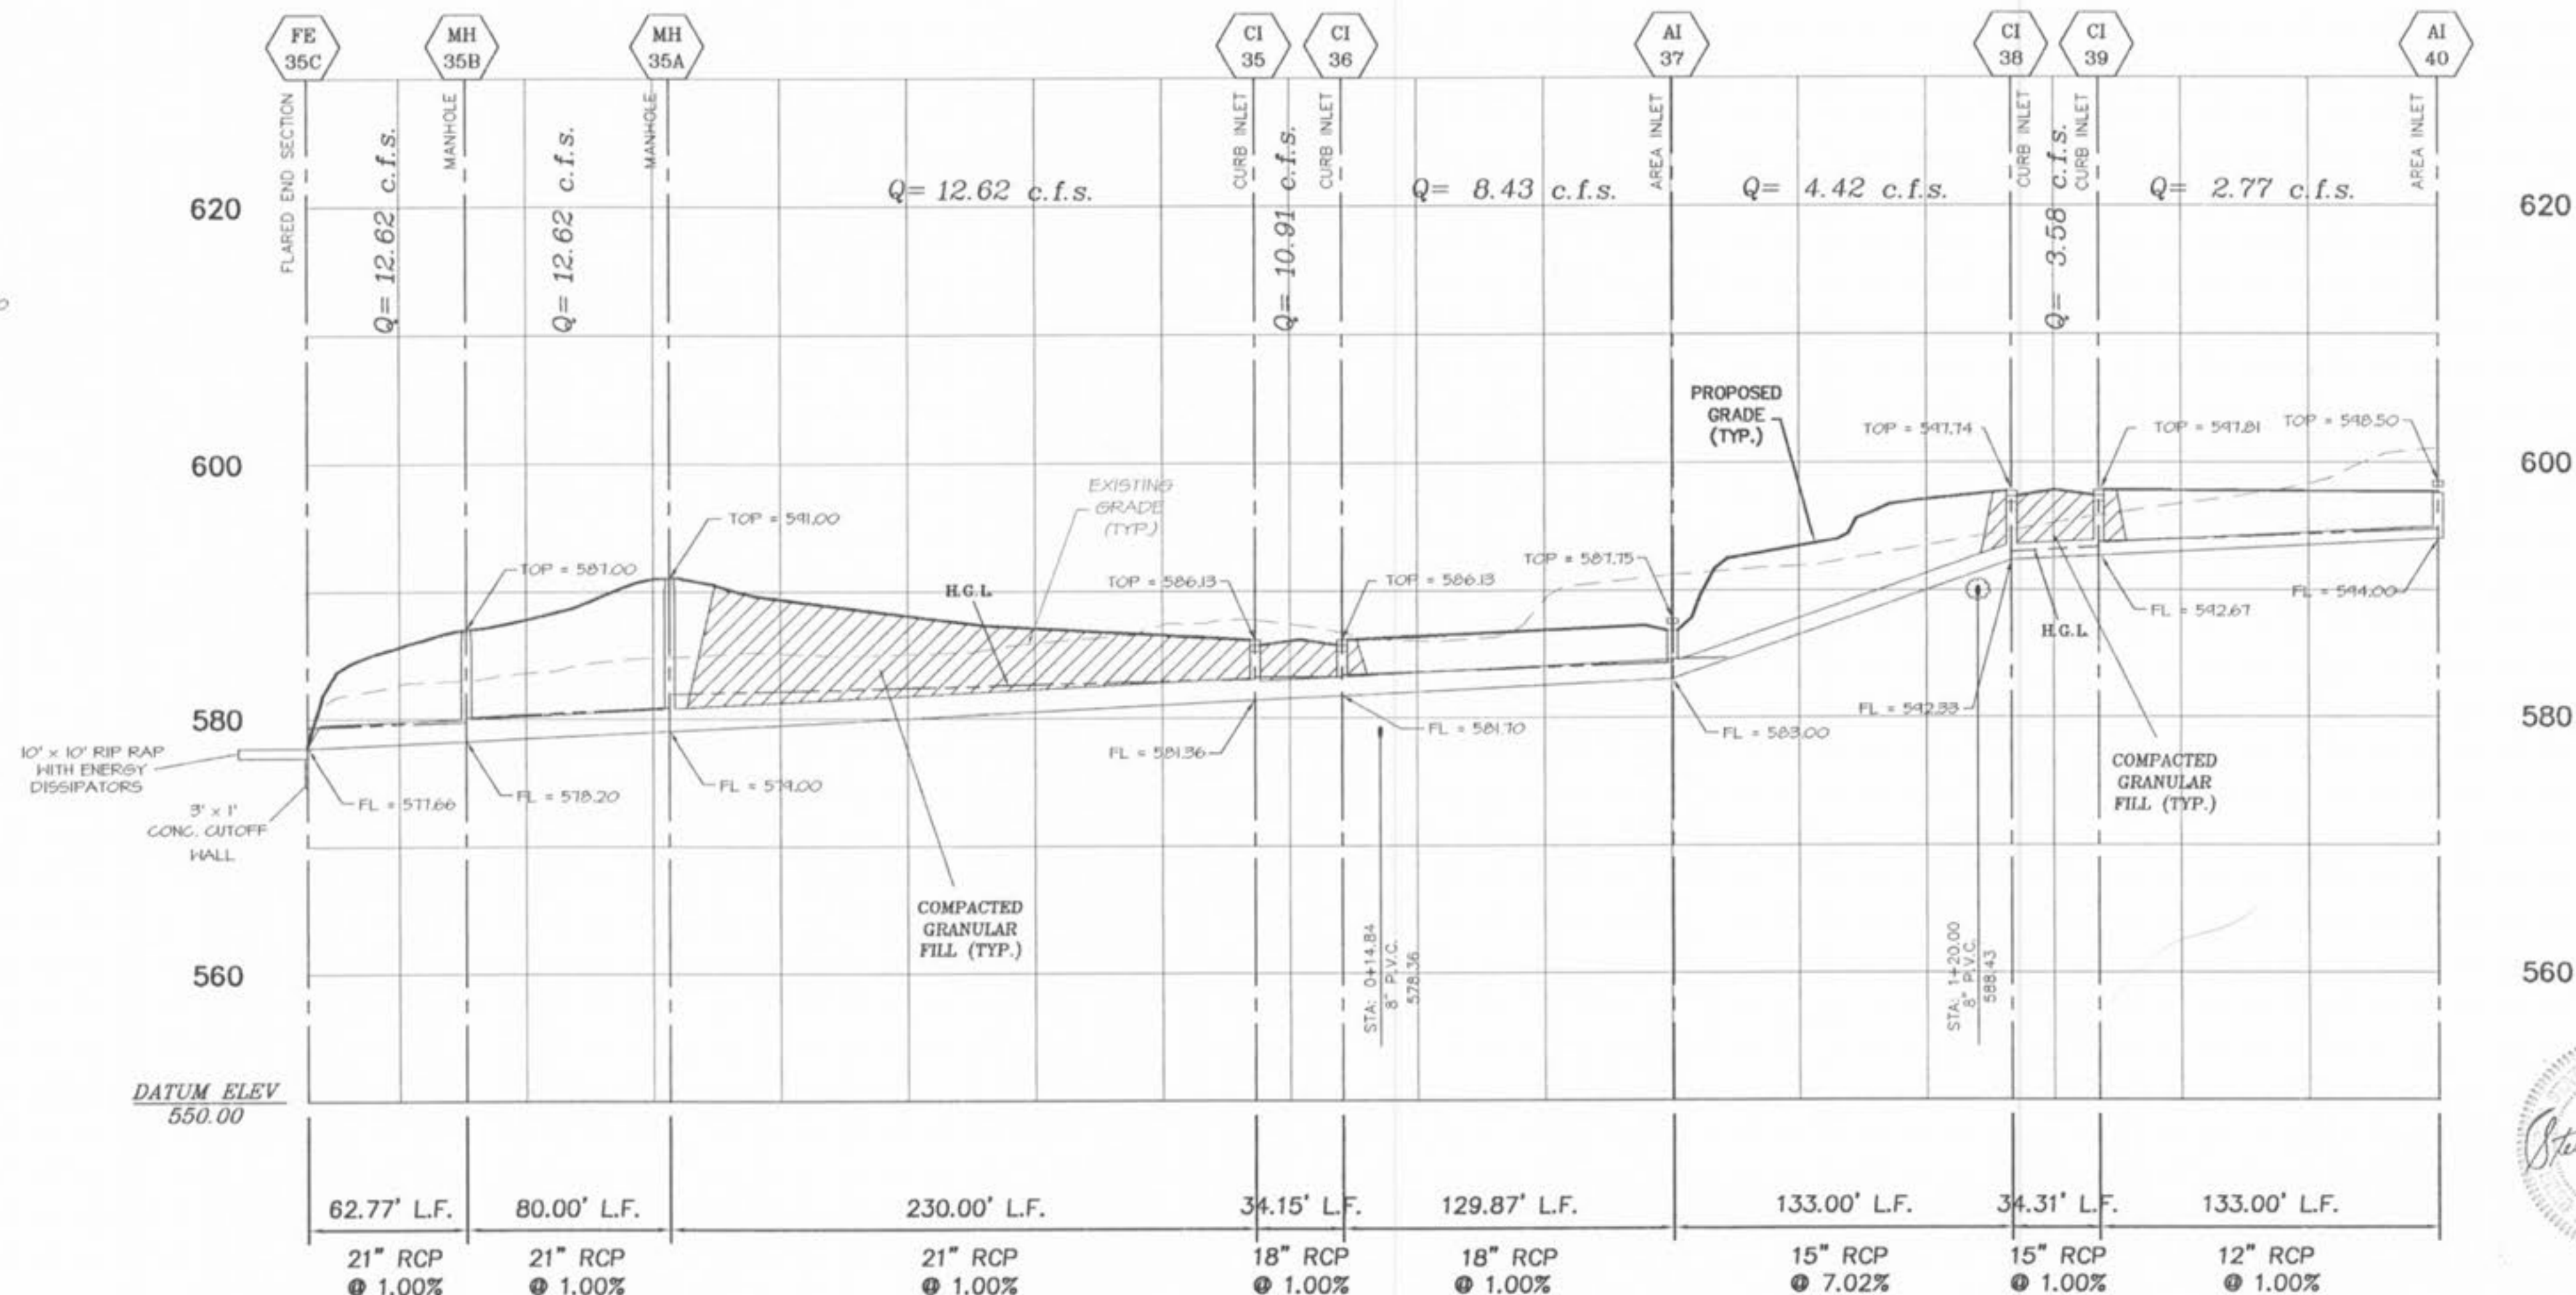

The underground utilities shown herein were plotted from available information and do not necessarily reflect the actual existence, name, size, type, number, or location of these or other utilities. The general contractor shall be responsible for verifying the actual location of all underground utilities, shown or not shown, and said utilities shall be located in the field prior to any grading, excavation or construction of improvements. These provisions shall in no way absolve any party from complying with the Underground Facility Safety and Damage Prevention Act, Chapter 315 RSM.

H.G.L. = HYDRAULIC GRADE LINE

NOTE: ALL SEWER PIPE TO BE CLASS III REINFORCED CONCRETE PIPE, UNLESS OTHERWISE SPECIFIED ON PLANS.

