




2163.49'  
N 00°00'19" E

N 89°24'29" W

ANDREK WOODS  
FLAT 2  
P.B. 32 PG. 76

PROPOSED DRIVE SHALL BE CORRECTED TO EXISTING DRIVE. EXISTING PAVEMENT TO HAVE CLEAN JOINTS DOVELOTTED TO NEW PAVEMENT. EXPANSION JOINT SHALL BE PROVIDED BETWEEN PAVEMENTS. SEE SHEET 24 OF 56 FOR HARPPING DETAIL.

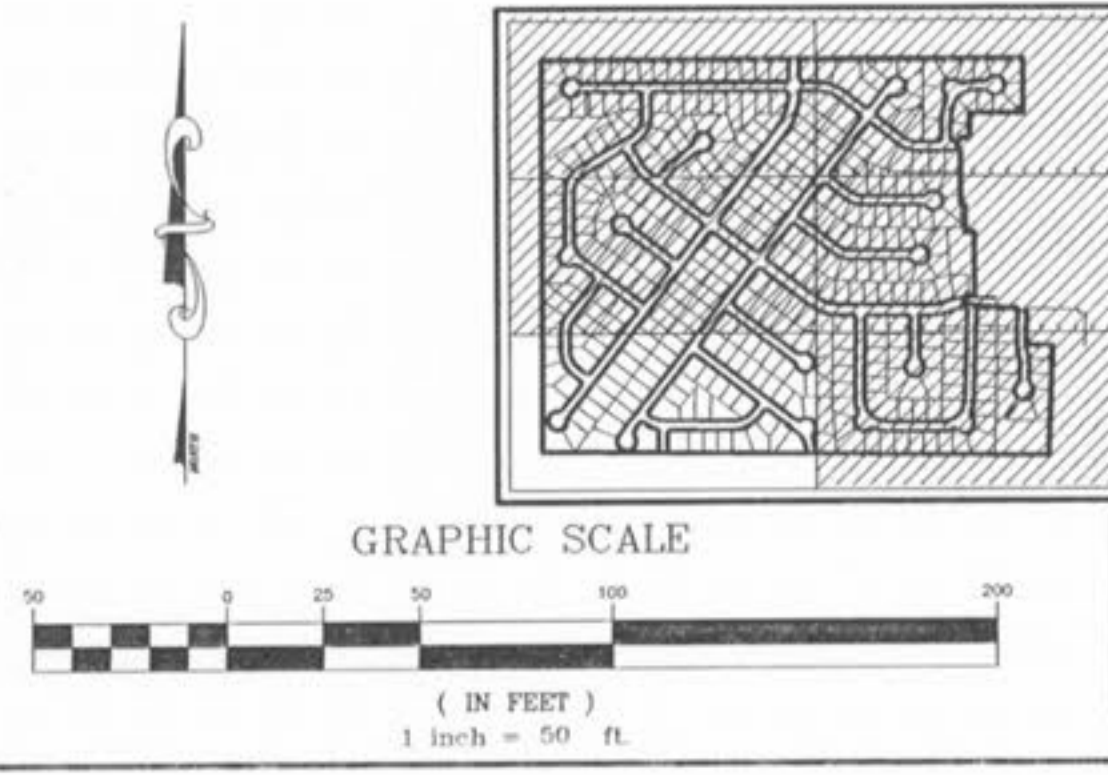

NOTE: SEE SHEET 52 OF 56 FOR OVERALL DRAINAGE MAP  
NOTE: THIS PLAN IS FOR THE CALCULATION OF DRAINAGE AREAS, AND IS NOT TO BE USED AS A CONSTRUCTION PLAN.



ZIP CODE : 63366

**SITE DEVELOPMENT ENGINEERING, INC.**  
PLANNING SURVEYING CIVIL ENGINEERING  
1400 SOUTH LINDBERGH BLVD. SUITE 5, ST. LOUIS, MISSOURI 63127 (314) 849-7920

**SUNSET RIDGE ESTATES**

|               |                 |               |
|---------------|-----------------|---------------|
| DATE: 4/10/98 | JOB NO.: 95-541 | DRAWN BY: TWF |
| DESIGN: JOY   | SCALE: 1" = 50' |               |

**DRAINAGE AREA MAP**

|  |                 |
|--|-----------------|
| REV.: 8/20/98 per CLIENT REVISIONS<br>11/23/98 per CITY COMMENTS | SHEET: 49 OF 56 |
|--|-----------------|