




288-294

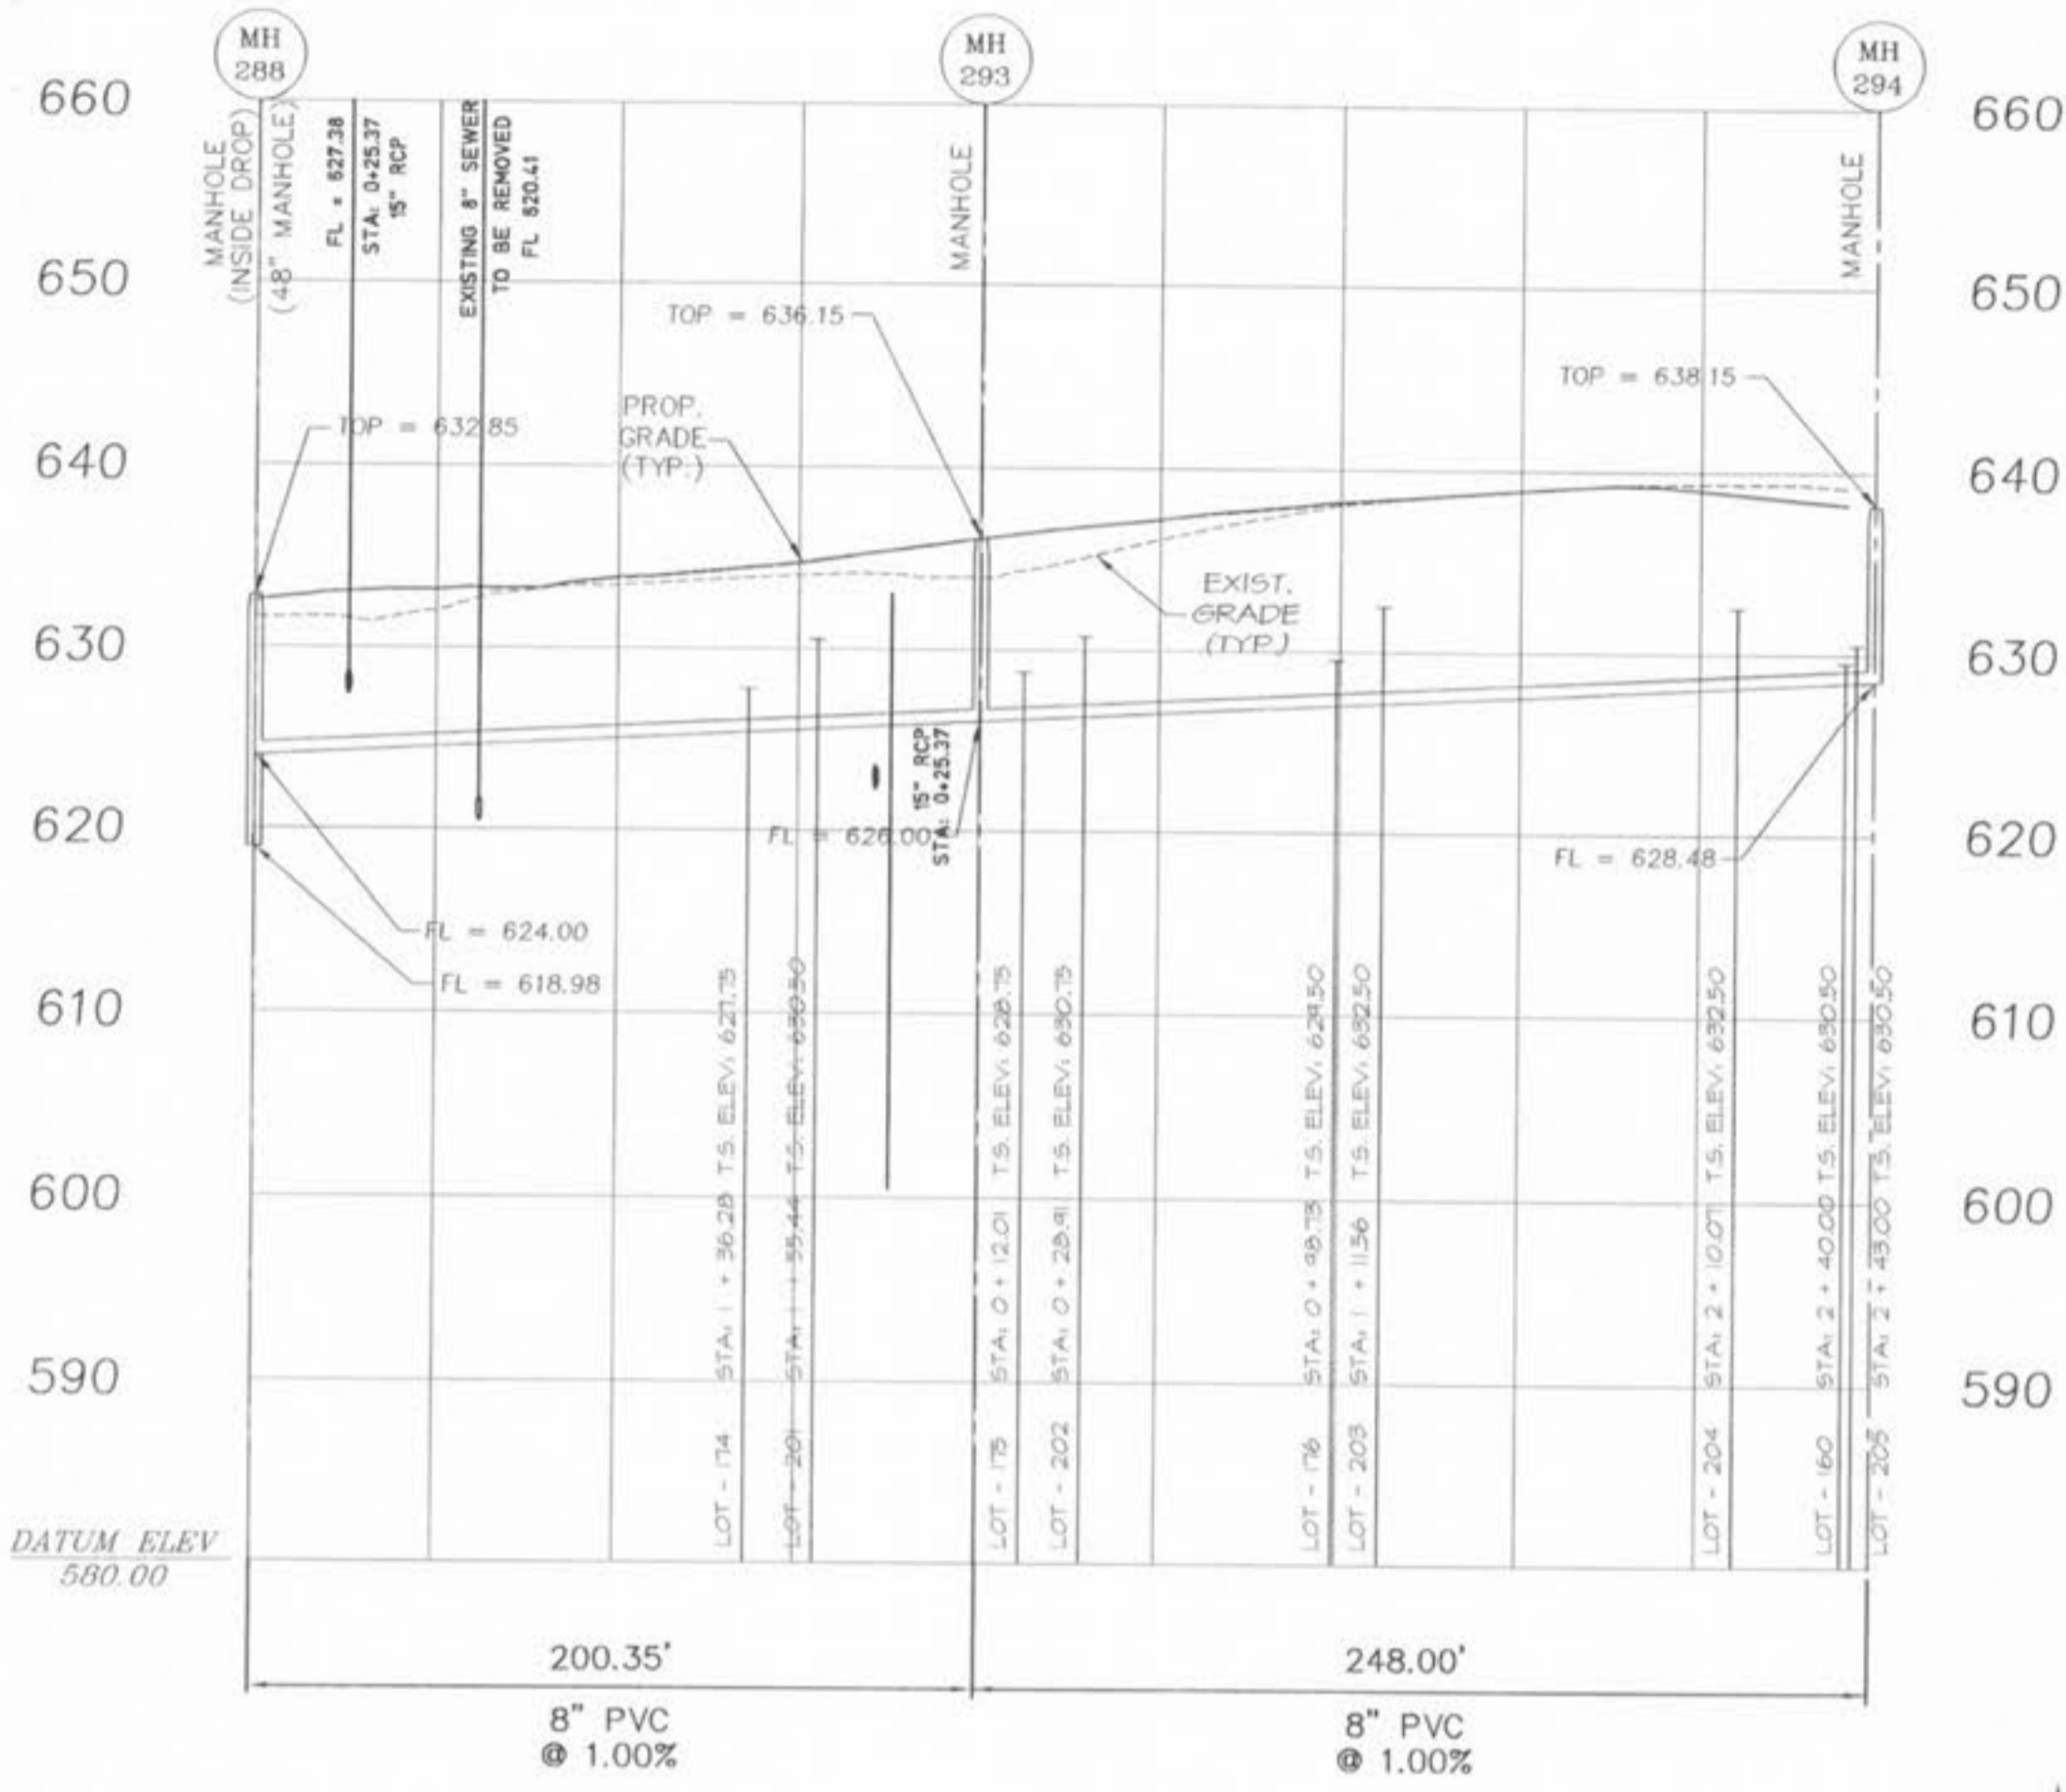

EX 5 - EX 6

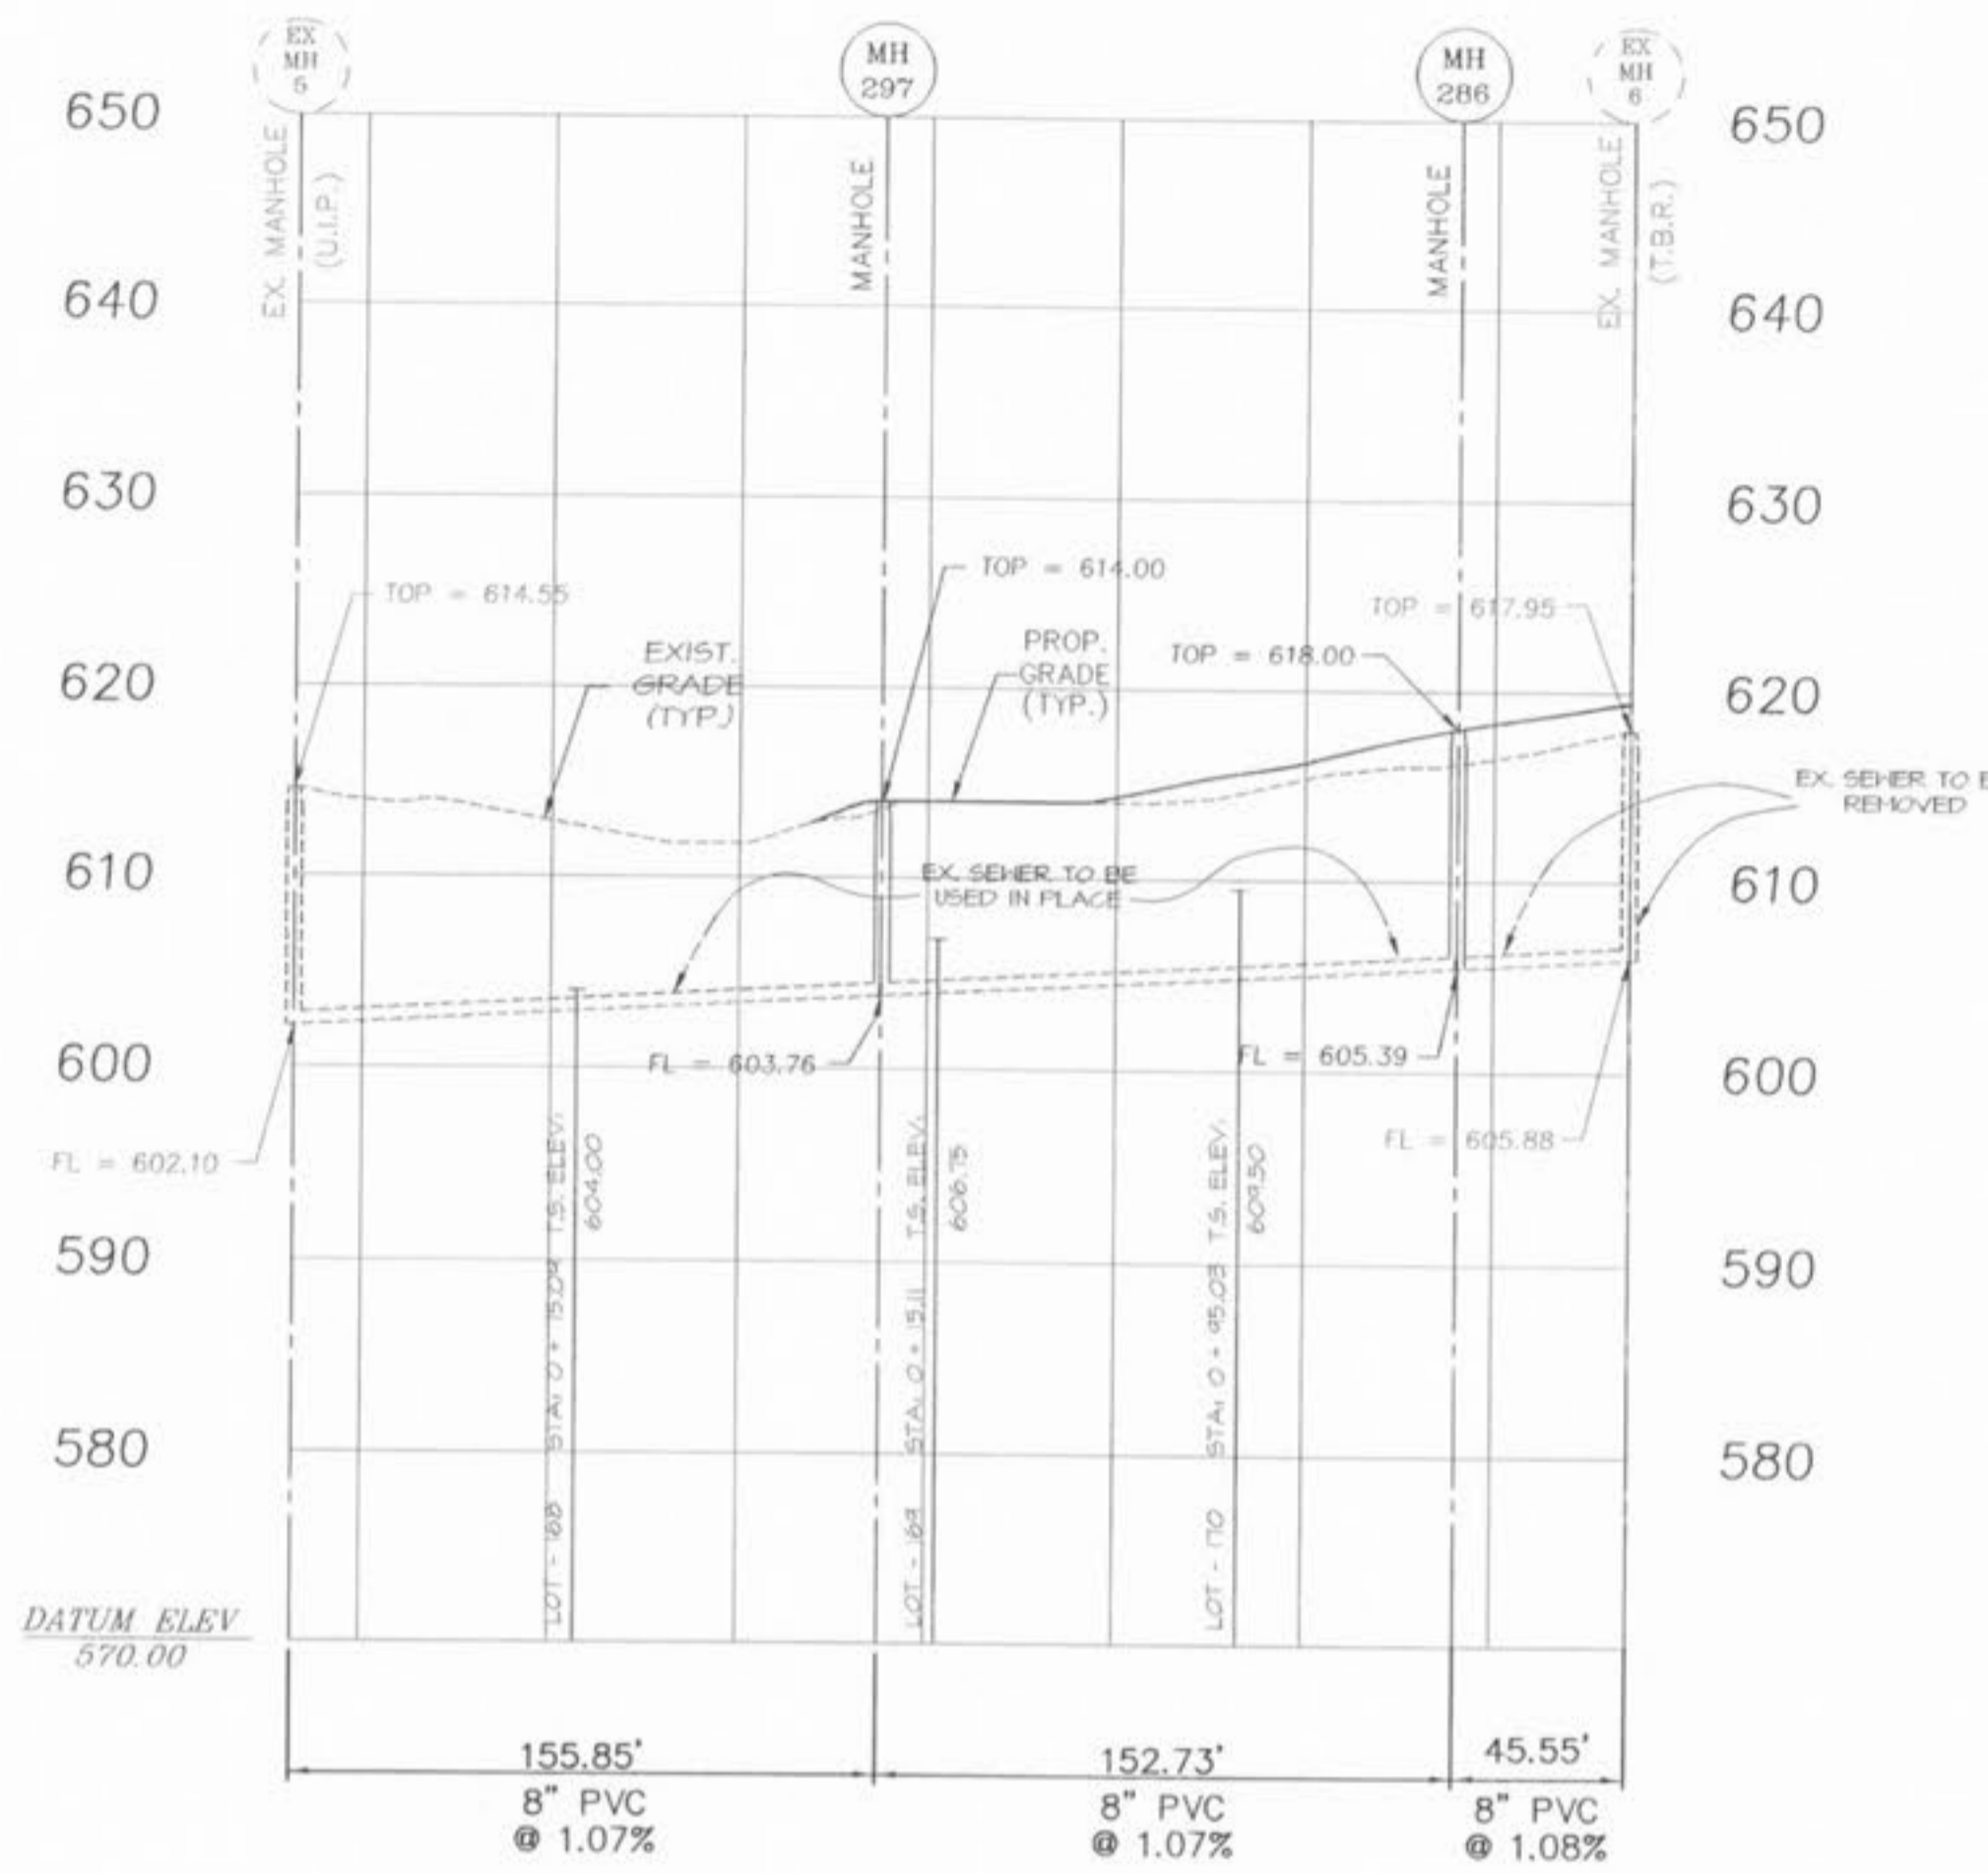

204-230

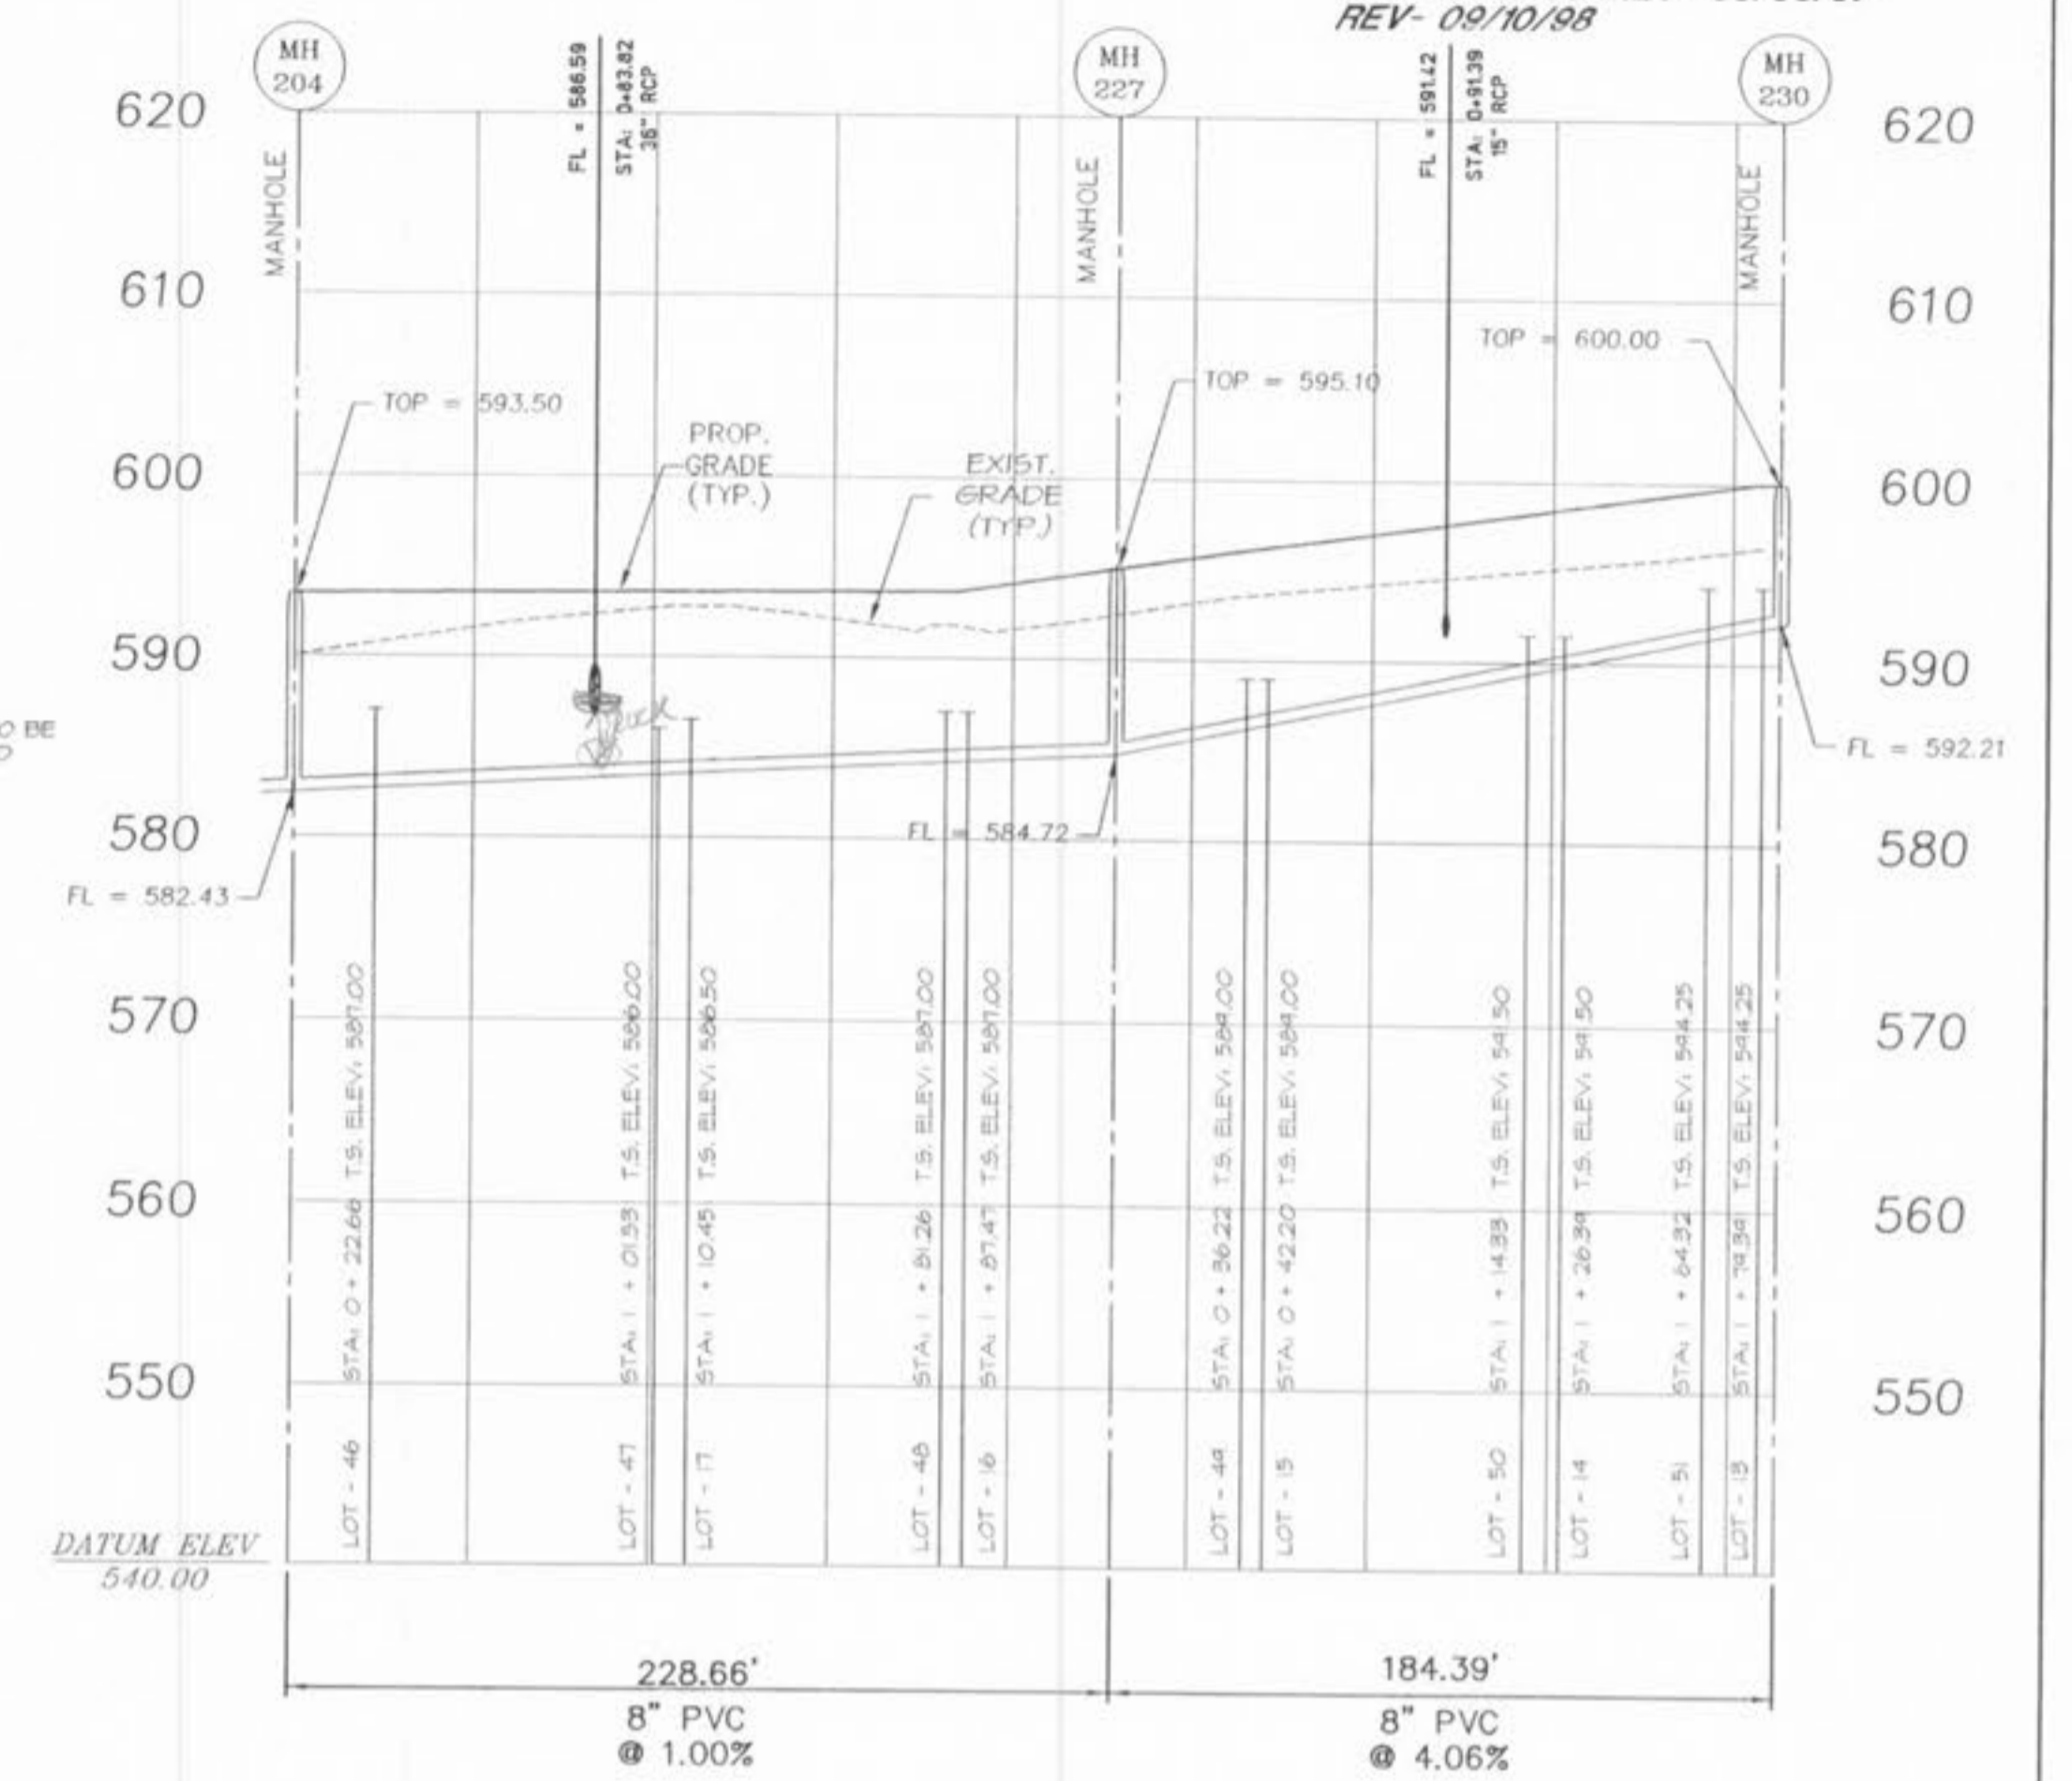


SUNSET RIDGE ESTATES  
SANITARY SEWER  
REV- 8/30/96 95-541  
REV- 10/15/96 REV- 05/06/97  
REV- 09/10/98

EX 5 - EX 7



239-266

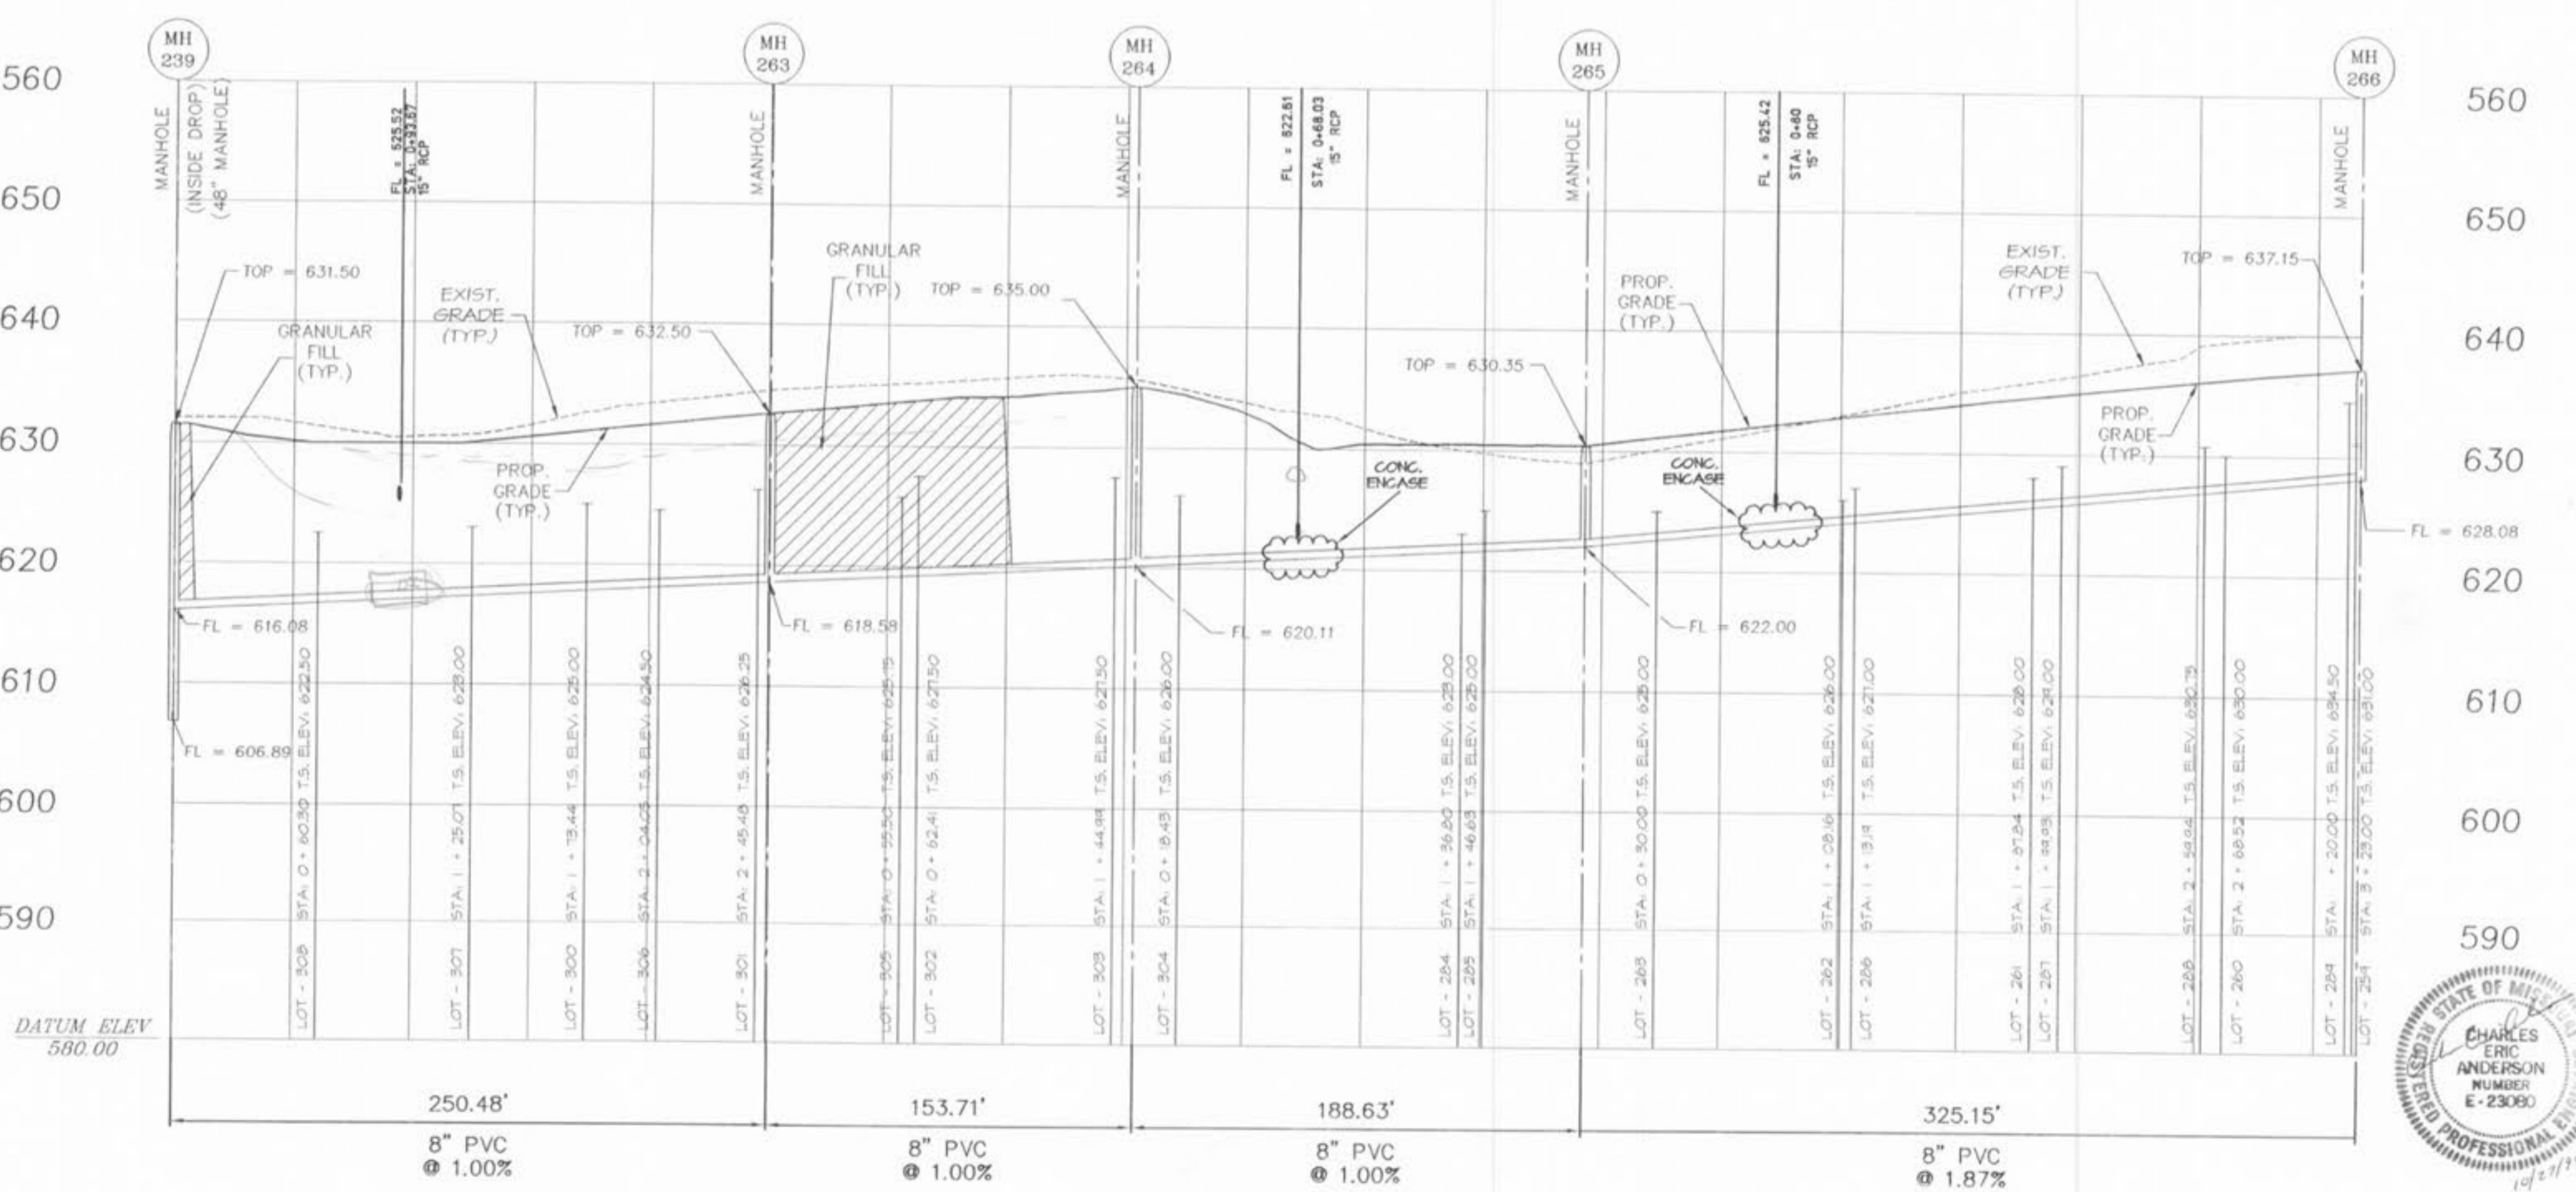

T.S. = TAILSTAKE ELEVATION OF A 6" SANITARY SEWER LATERAL @ BUILDING LINE.

The underground utilities shown herein were plotted from available information and do not necessarily reflect the actual existence, nonexistence, size, type, number, or location of these or other utilities. The general contractor shall be responsible for verifying the actual location of all underground utilities, shown or not shown, and shall be liable for any damage to existing utilities. These provisions shall in no way absolve any party from complying with the Underground Facility Safety and Damage Prevention Act, Chapter 315, 435c.

