



The underground utilities shown herein were plotted from available information and do not necessarily reflect the actual existence, nomenclature, size, type, number, or location of these or other utilities. The general contractor shall be responsible for verifying the actual location of all underground utilities, shown or not shown, and shall be liable for any damage to existing or proposed utilities or construction of improvements. These provisions shall in no way absolve any party from complying with the Underground Facility Safety and Damage Prevention Act, Chapter 328, RS96.

T.S. = TAILSTAKE ELEVATION OF A 6" SANITARY SEWER LATERAL @ BUILDING LINE.


EX 10 - 203

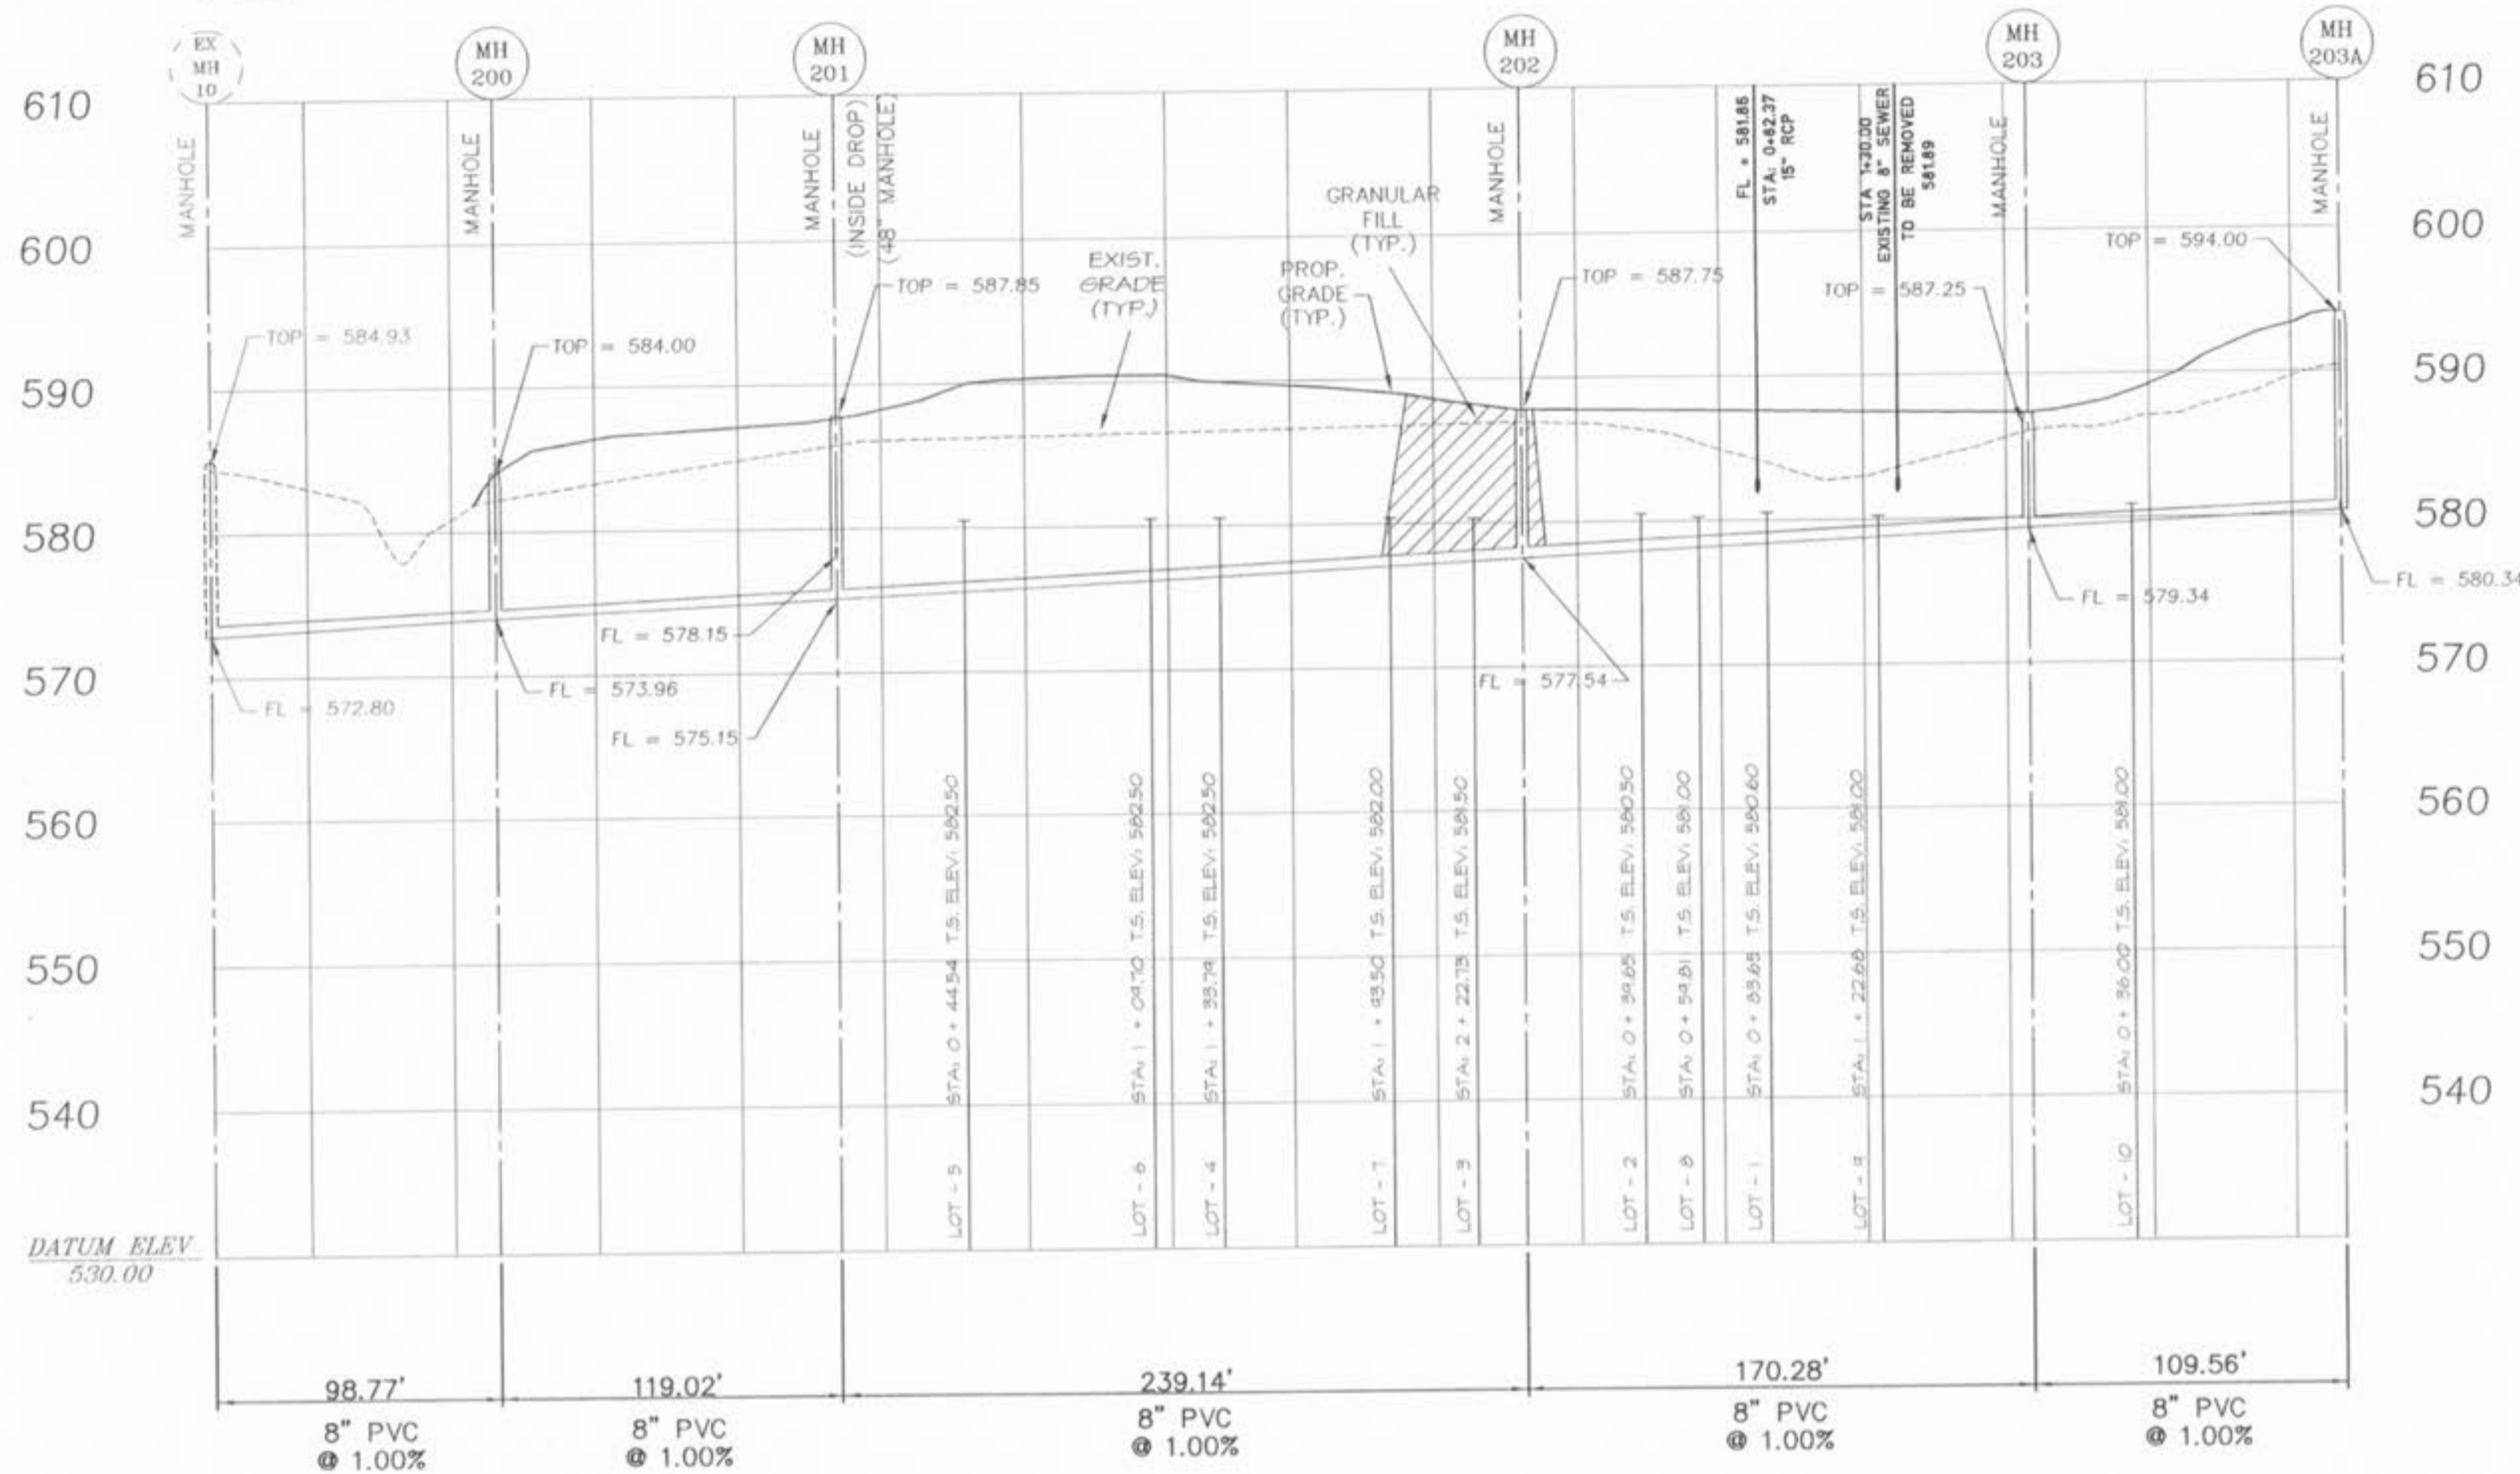

248-261

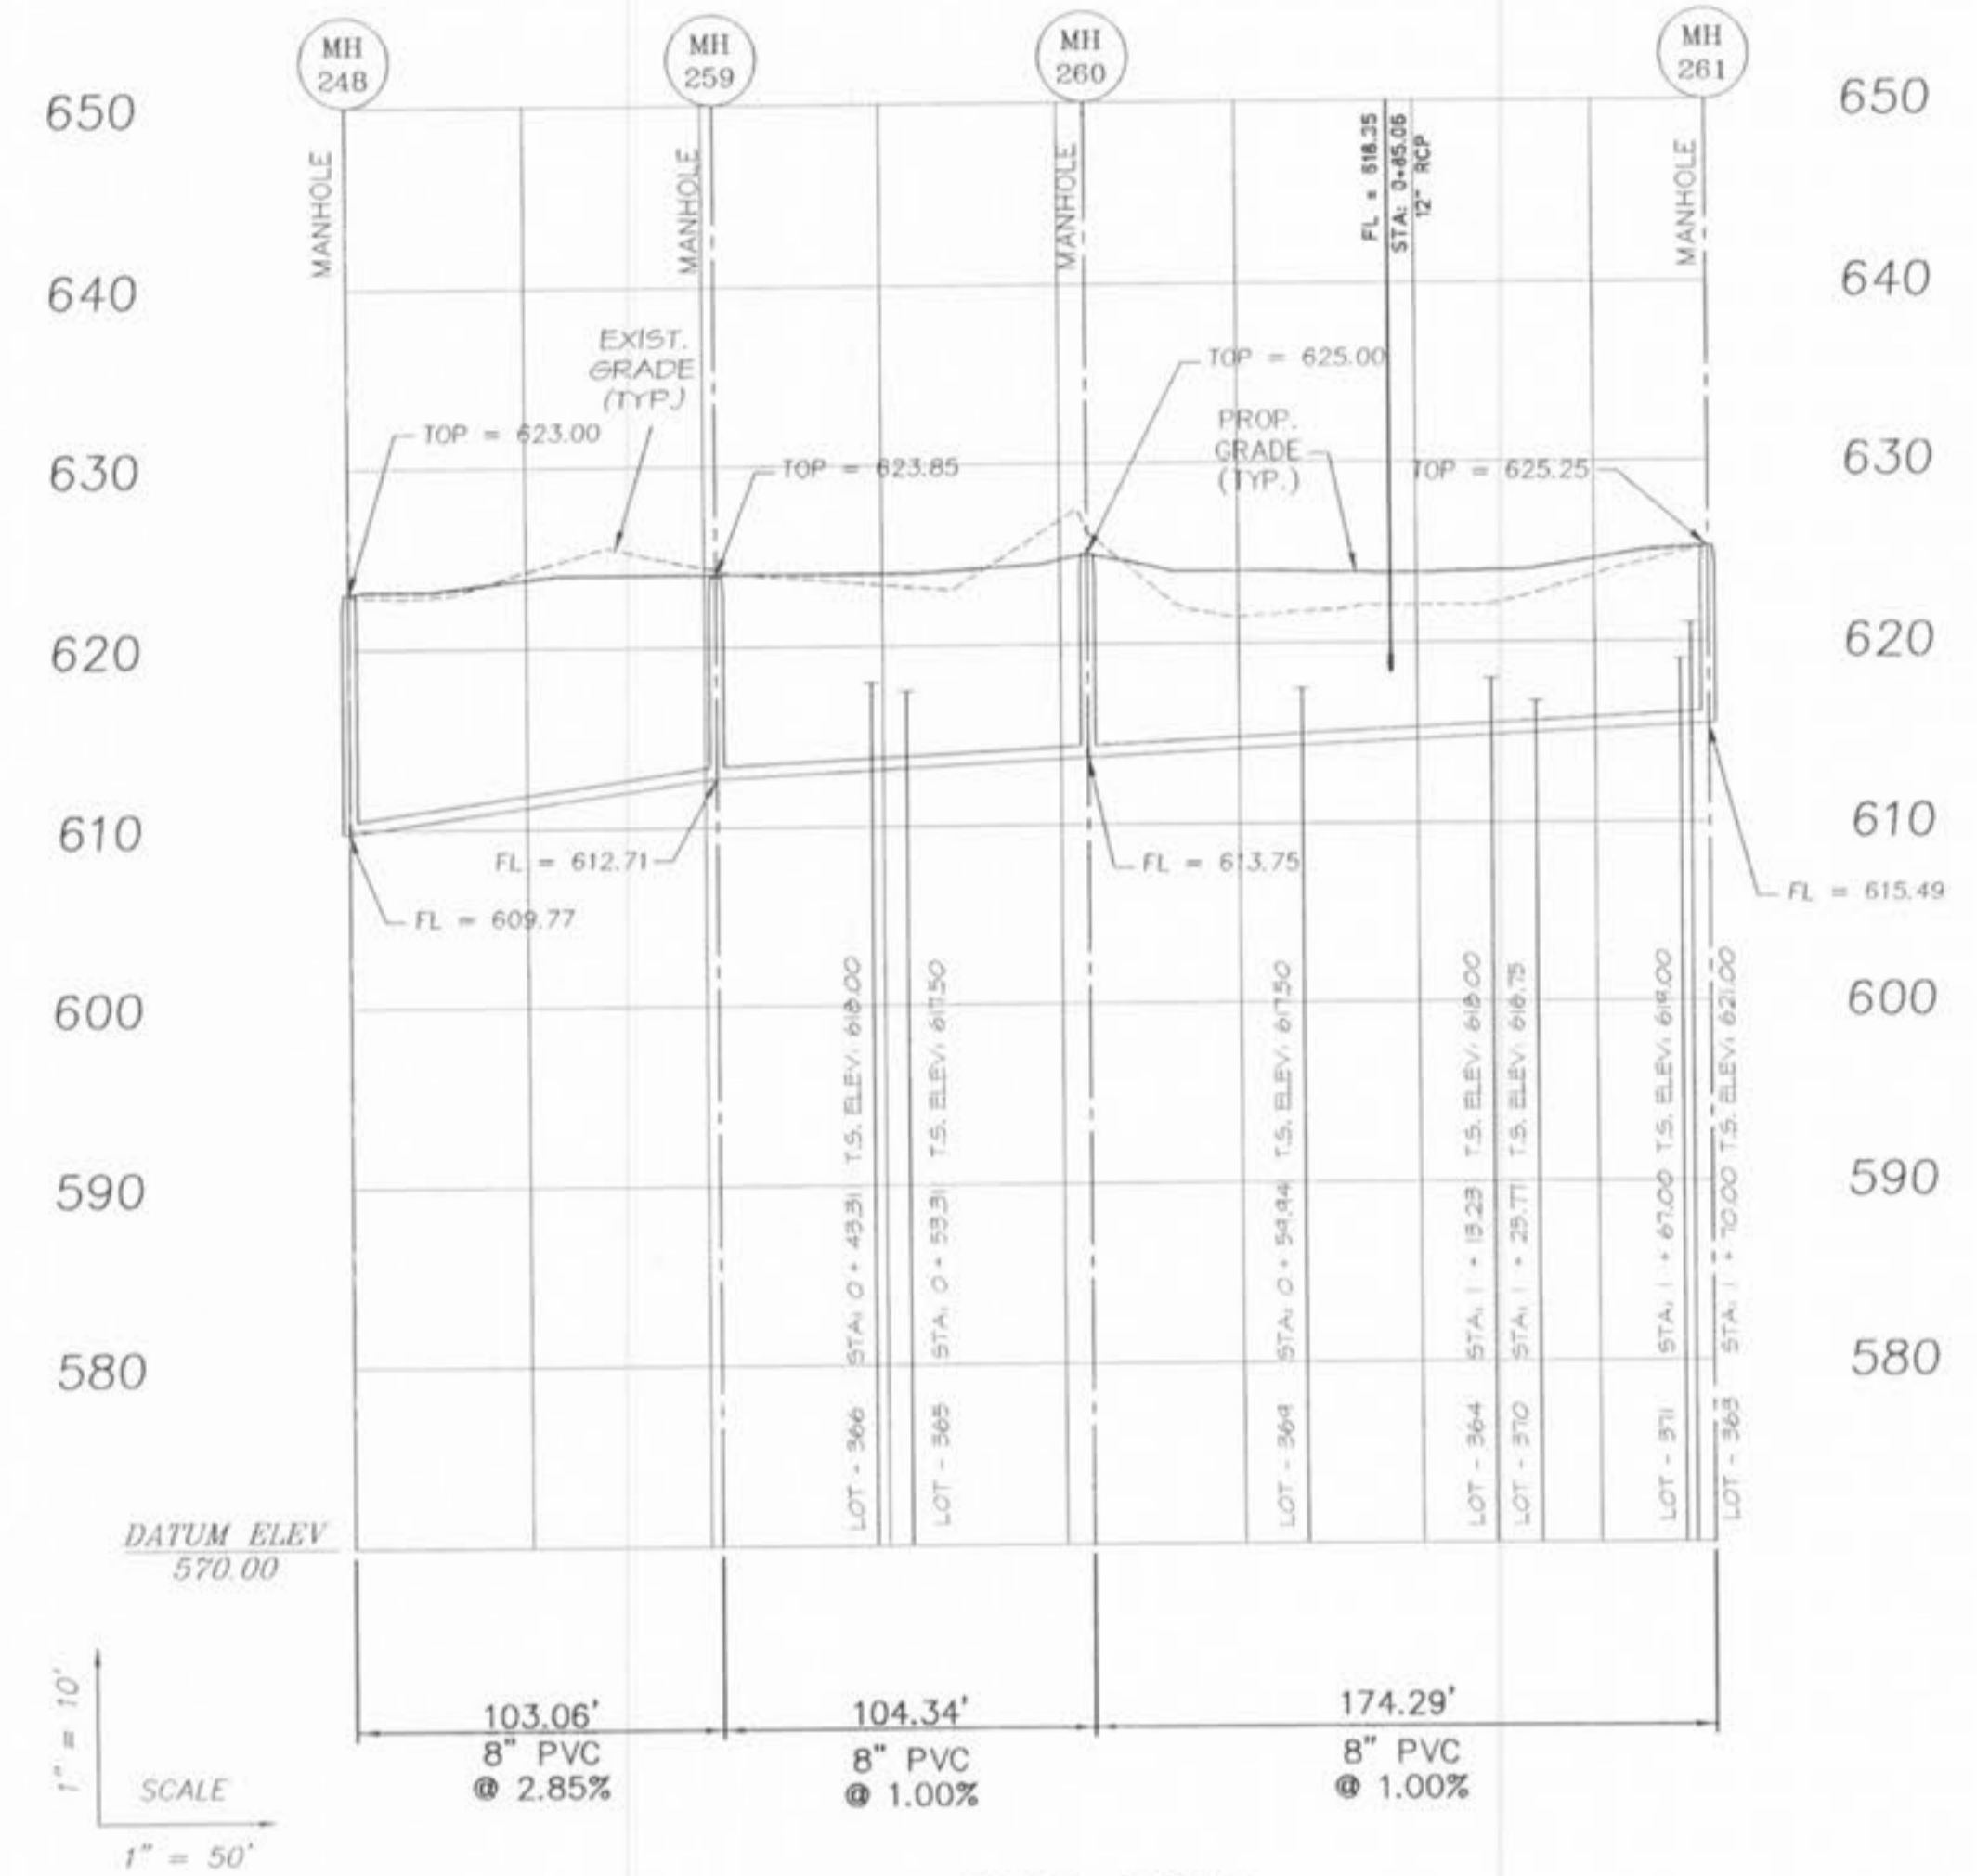

209 - 211

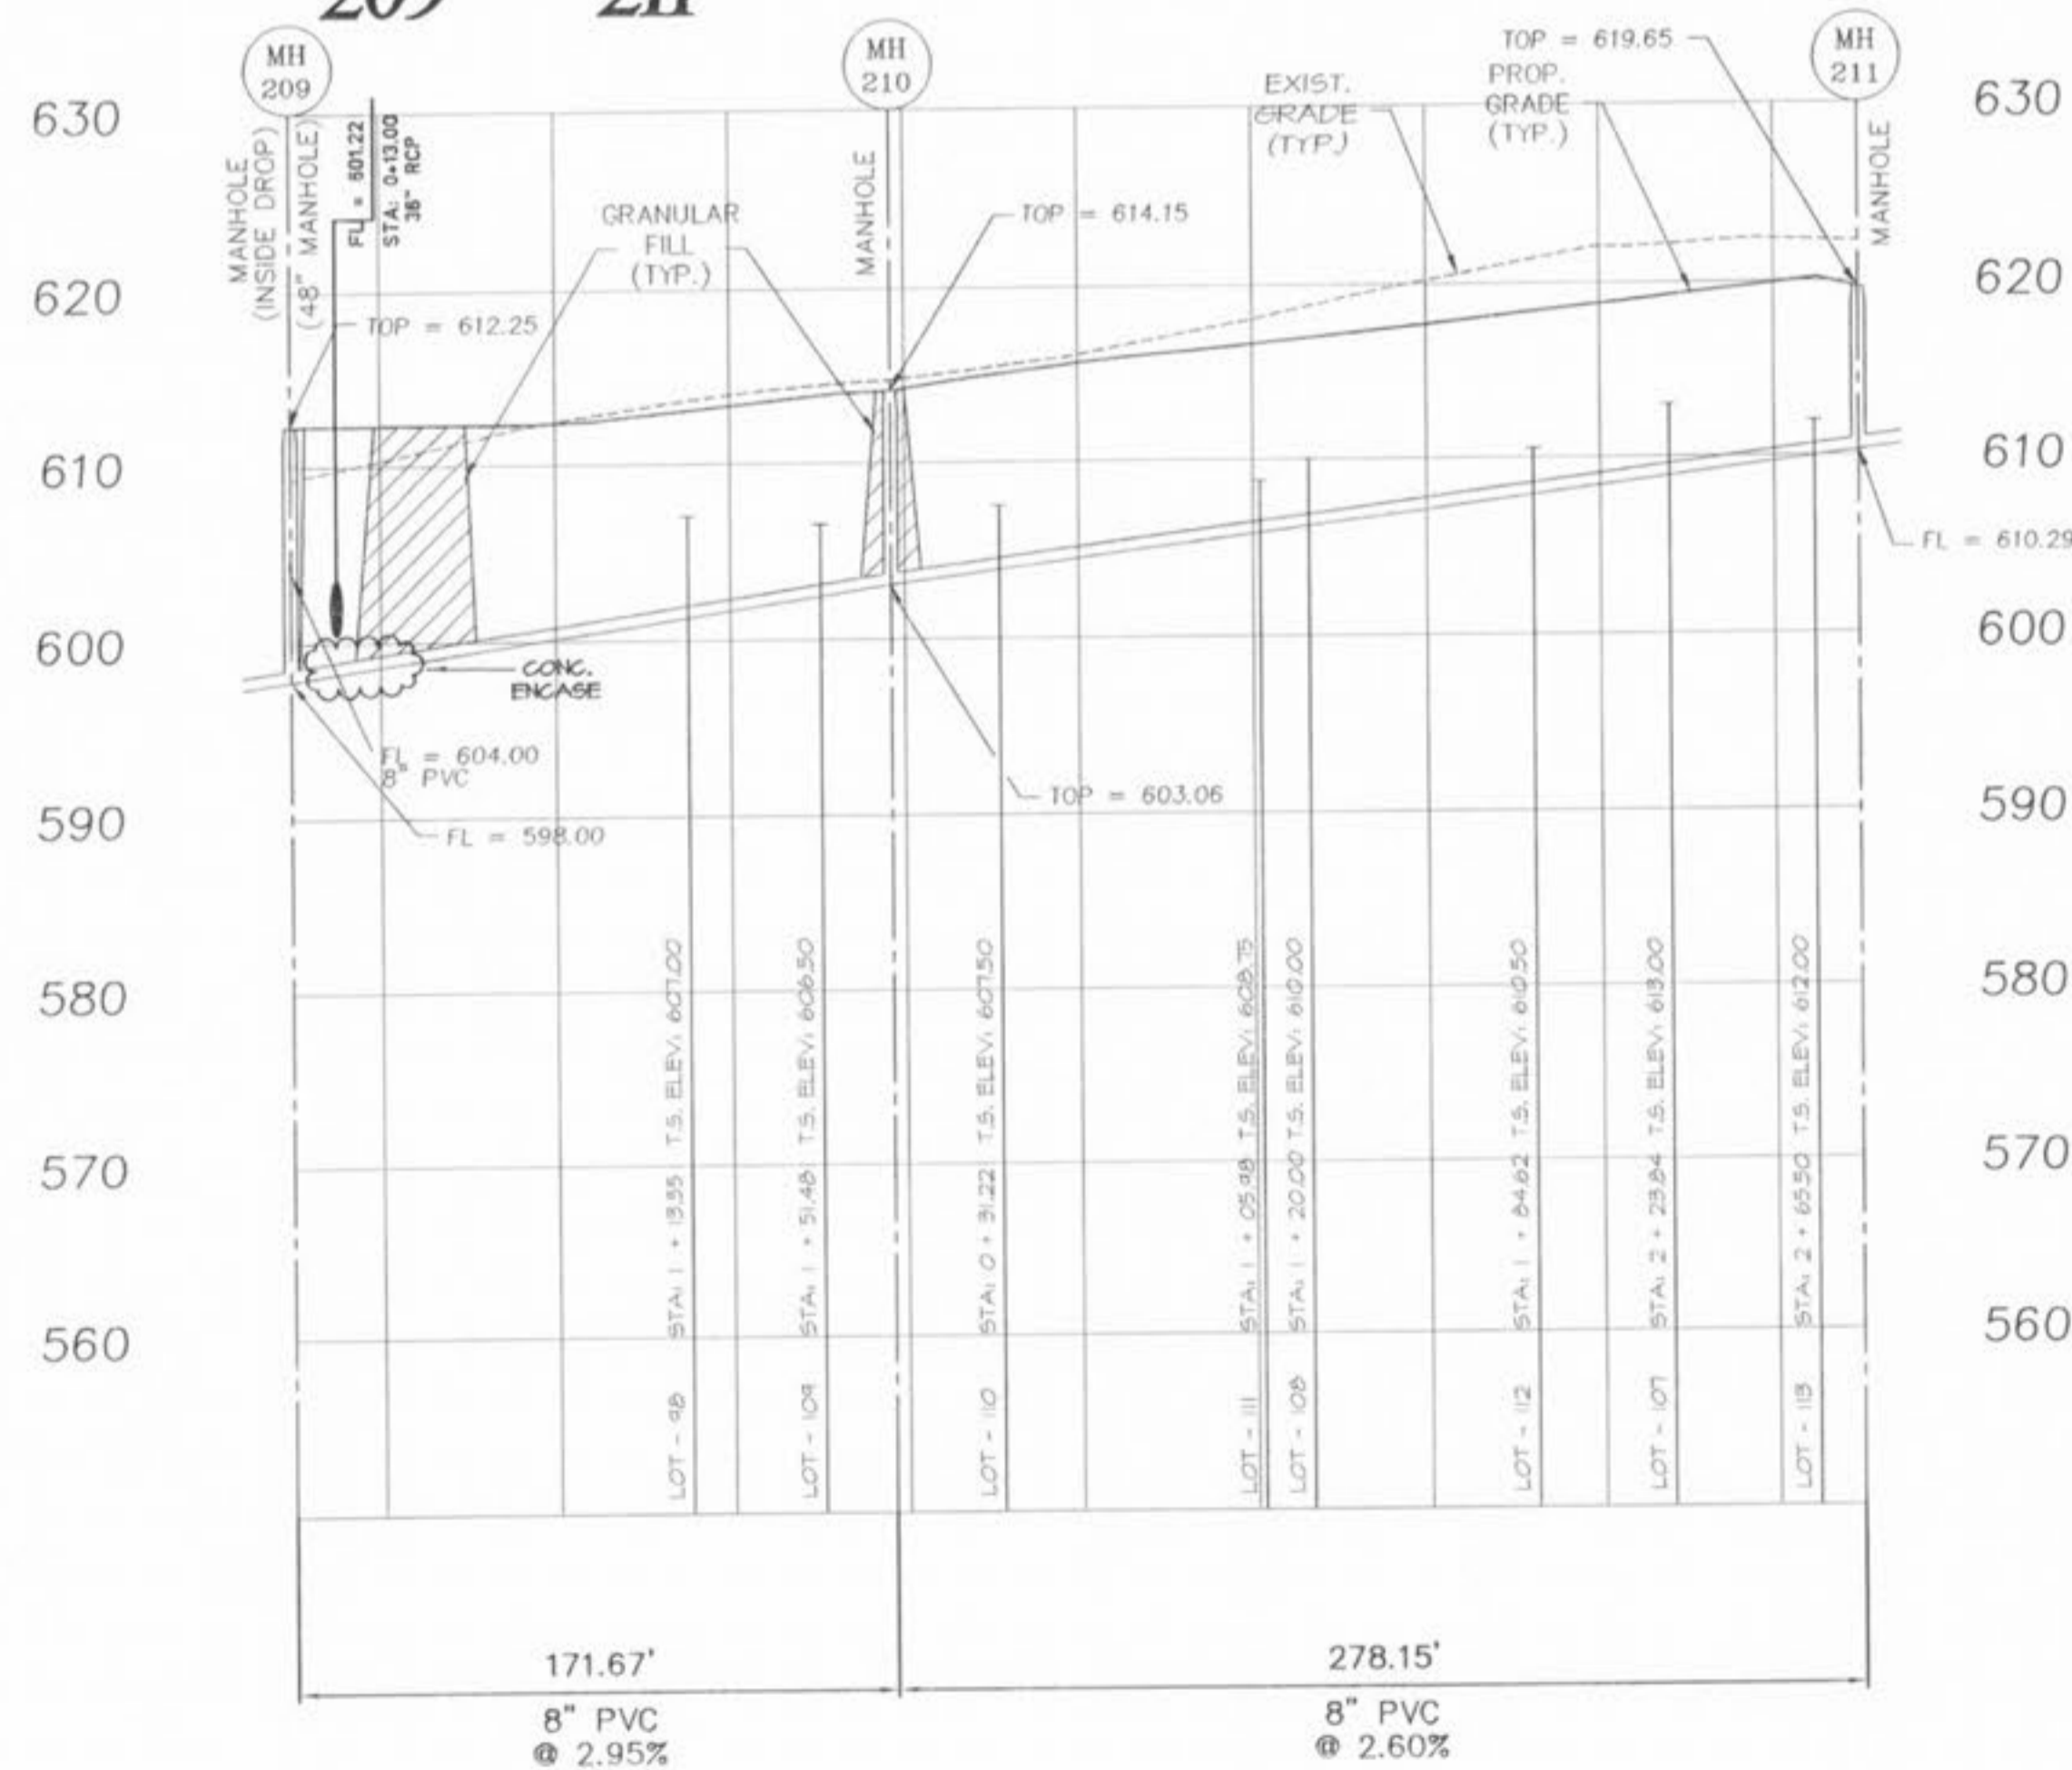

222-222A



214-220

