
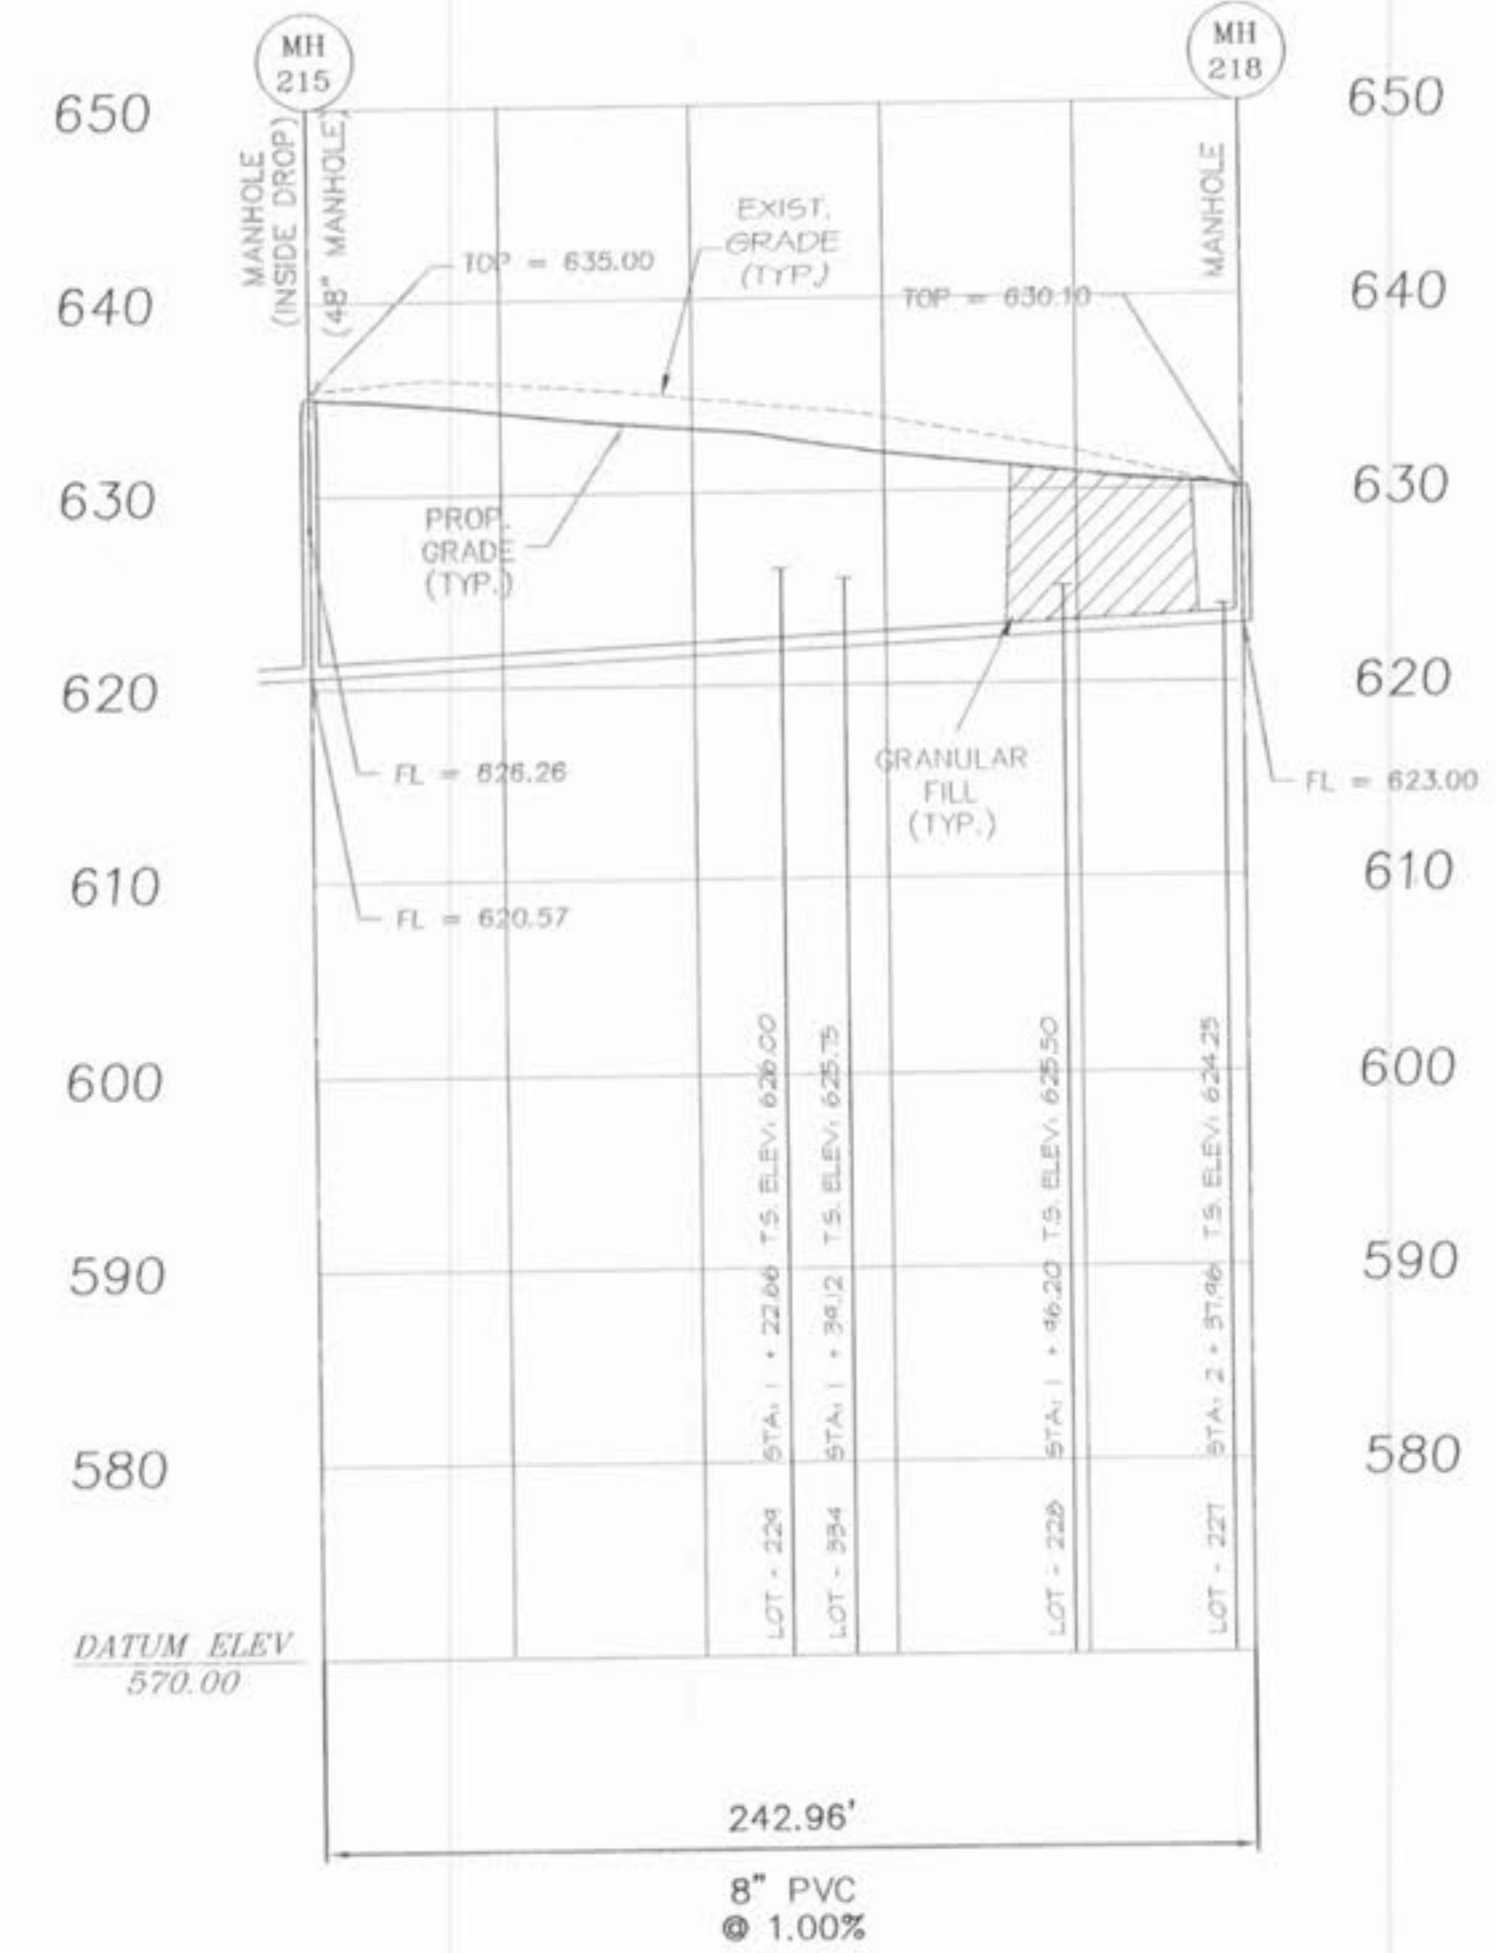


SEE NOTE 13 OF SANITARY SEWER
CONSTRUCTION NOTES. SHEET 2 OF 56.

T.S. = TAILSTAKE ELEVATION OF A 6" SANITARY
SEWER LATERAL @ BUILDING LINE.


The underground utilities shown herein were plotted from available
information and do not necessarily reflect the actual existence,
maintenance, size, type, number, or location of these or other utilities.
The general contractor shall be responsible for verifying the actual
location of all underground utilities, shown or not shown, and said
utilities shall be located in the field prior to any grading, excavation,
or construction of improvements. These provisions shall in no way
absolve any party from complying with the Underground Facility
Safety and Damage Prevention Act, Chapter 319, 456A.

215-218

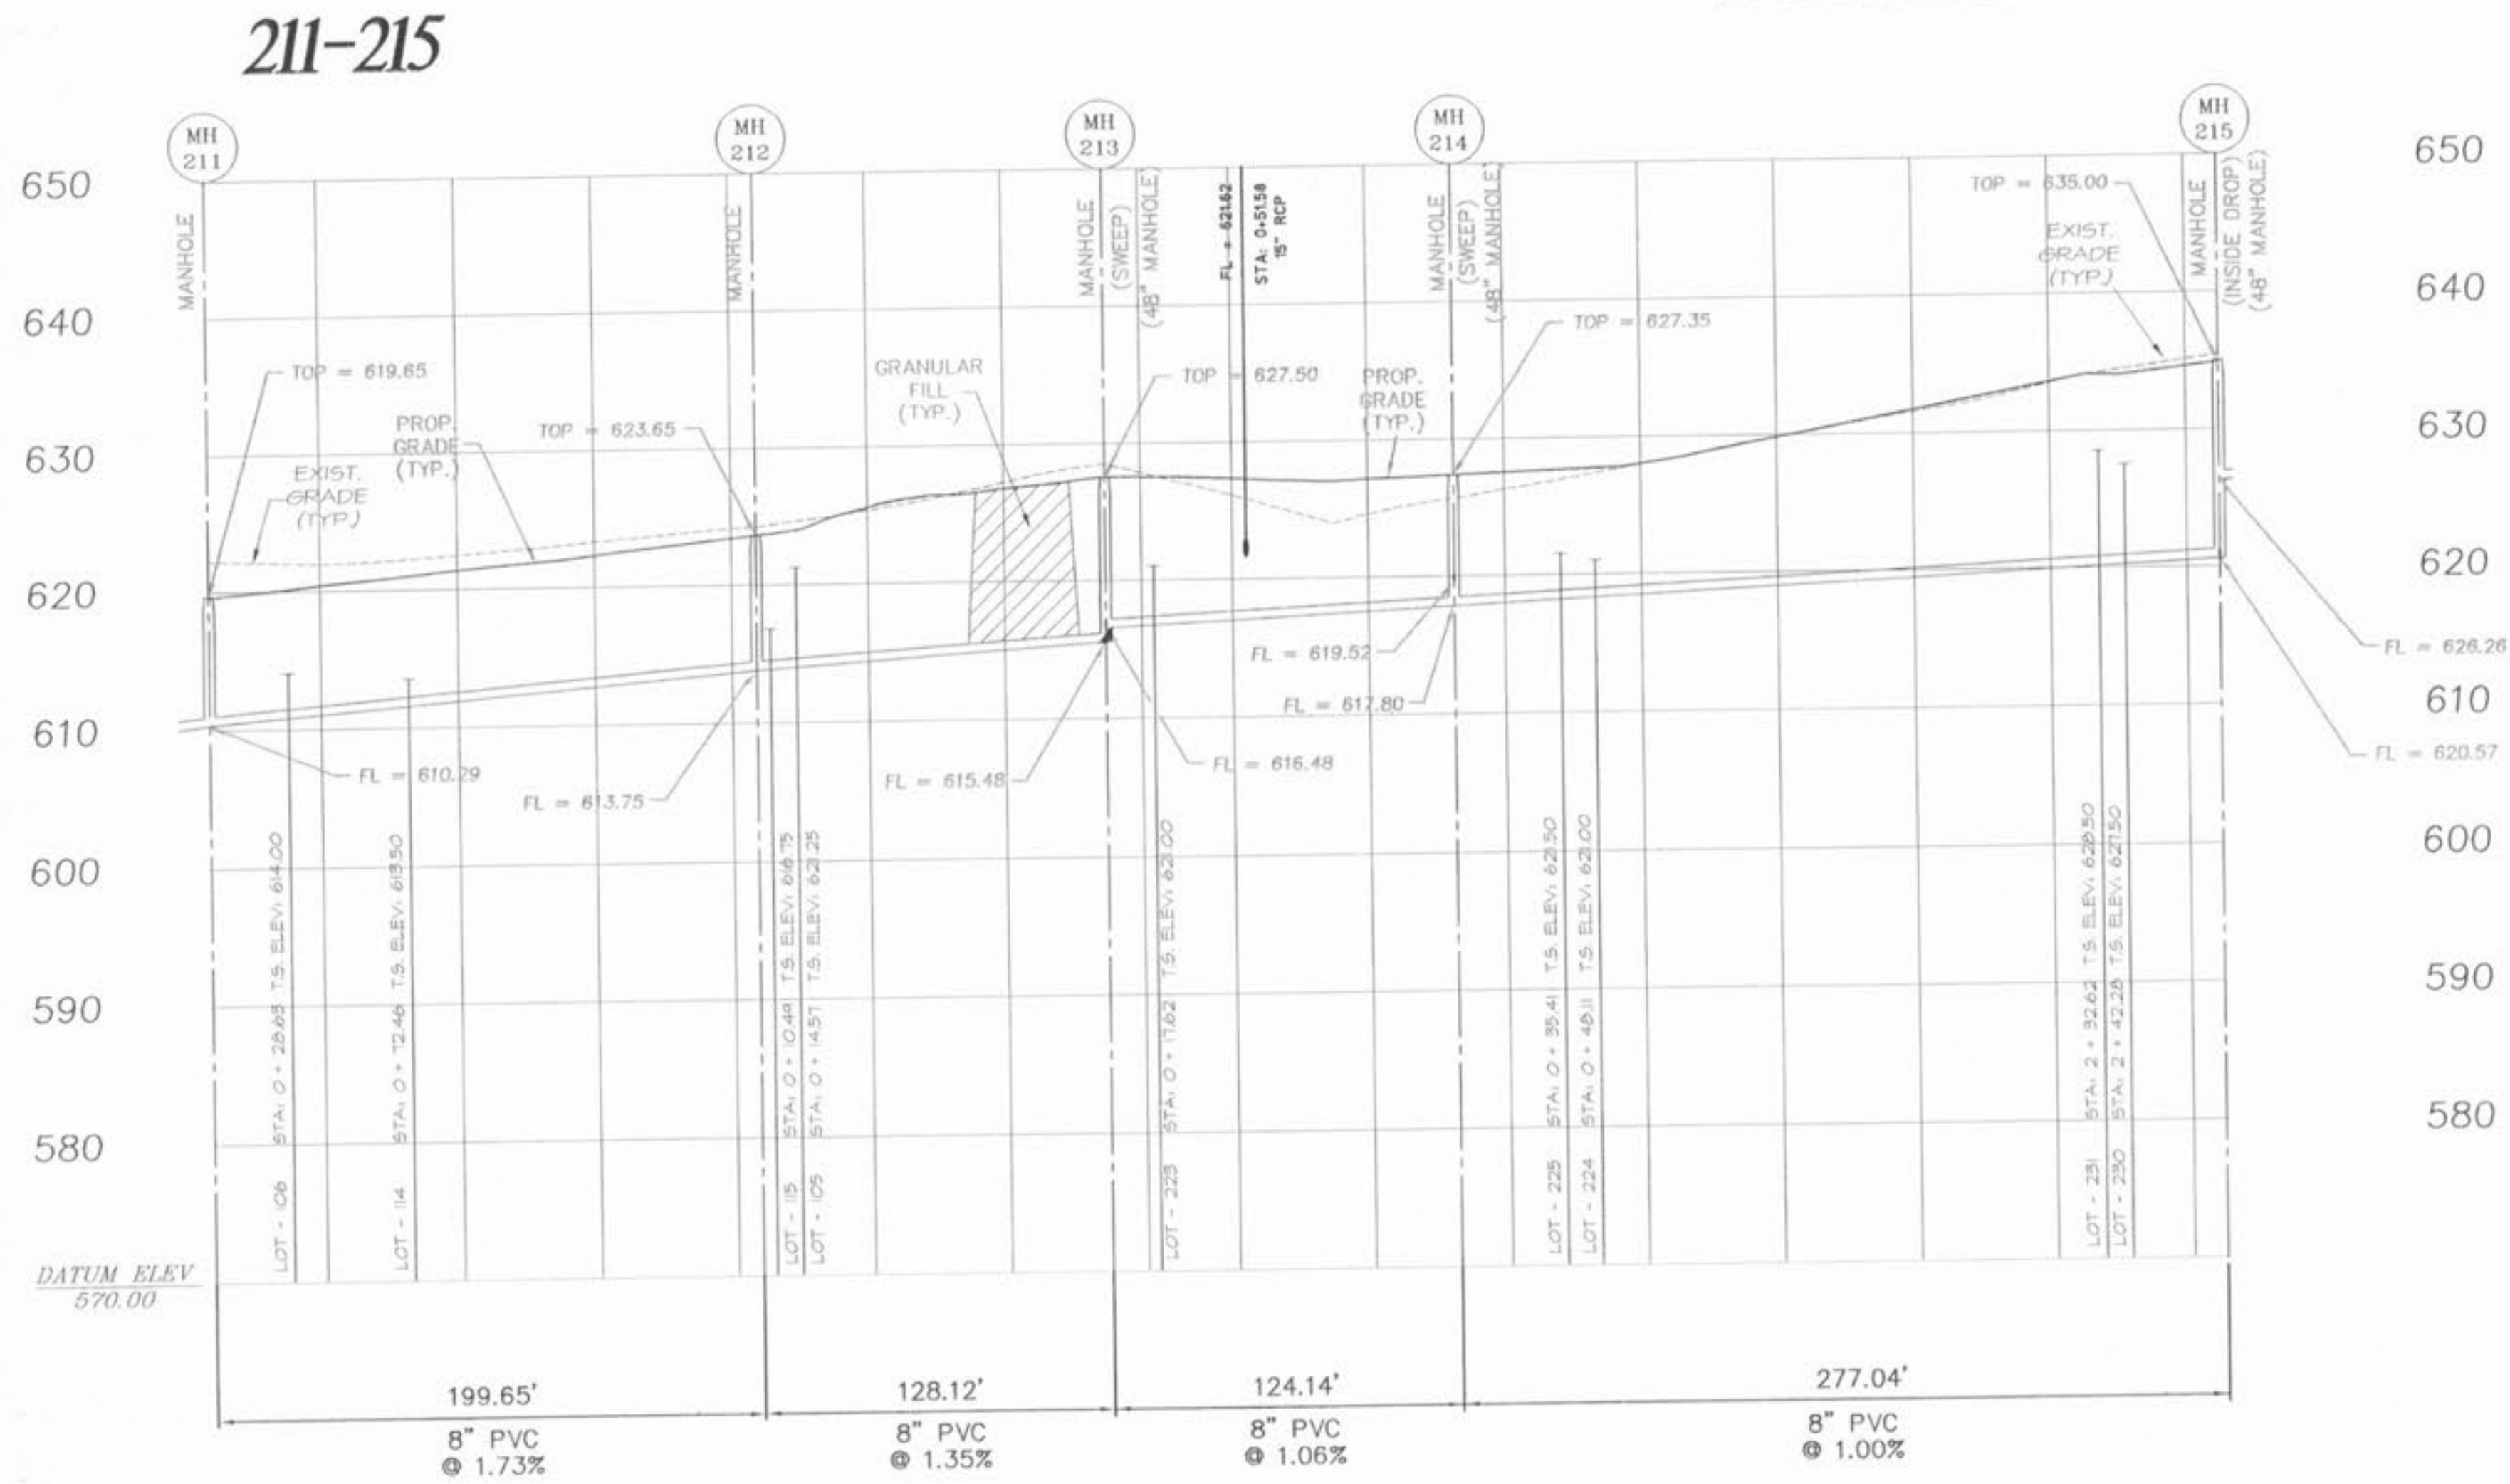

1" = 10'
SCALE
1" = 50'


215-219

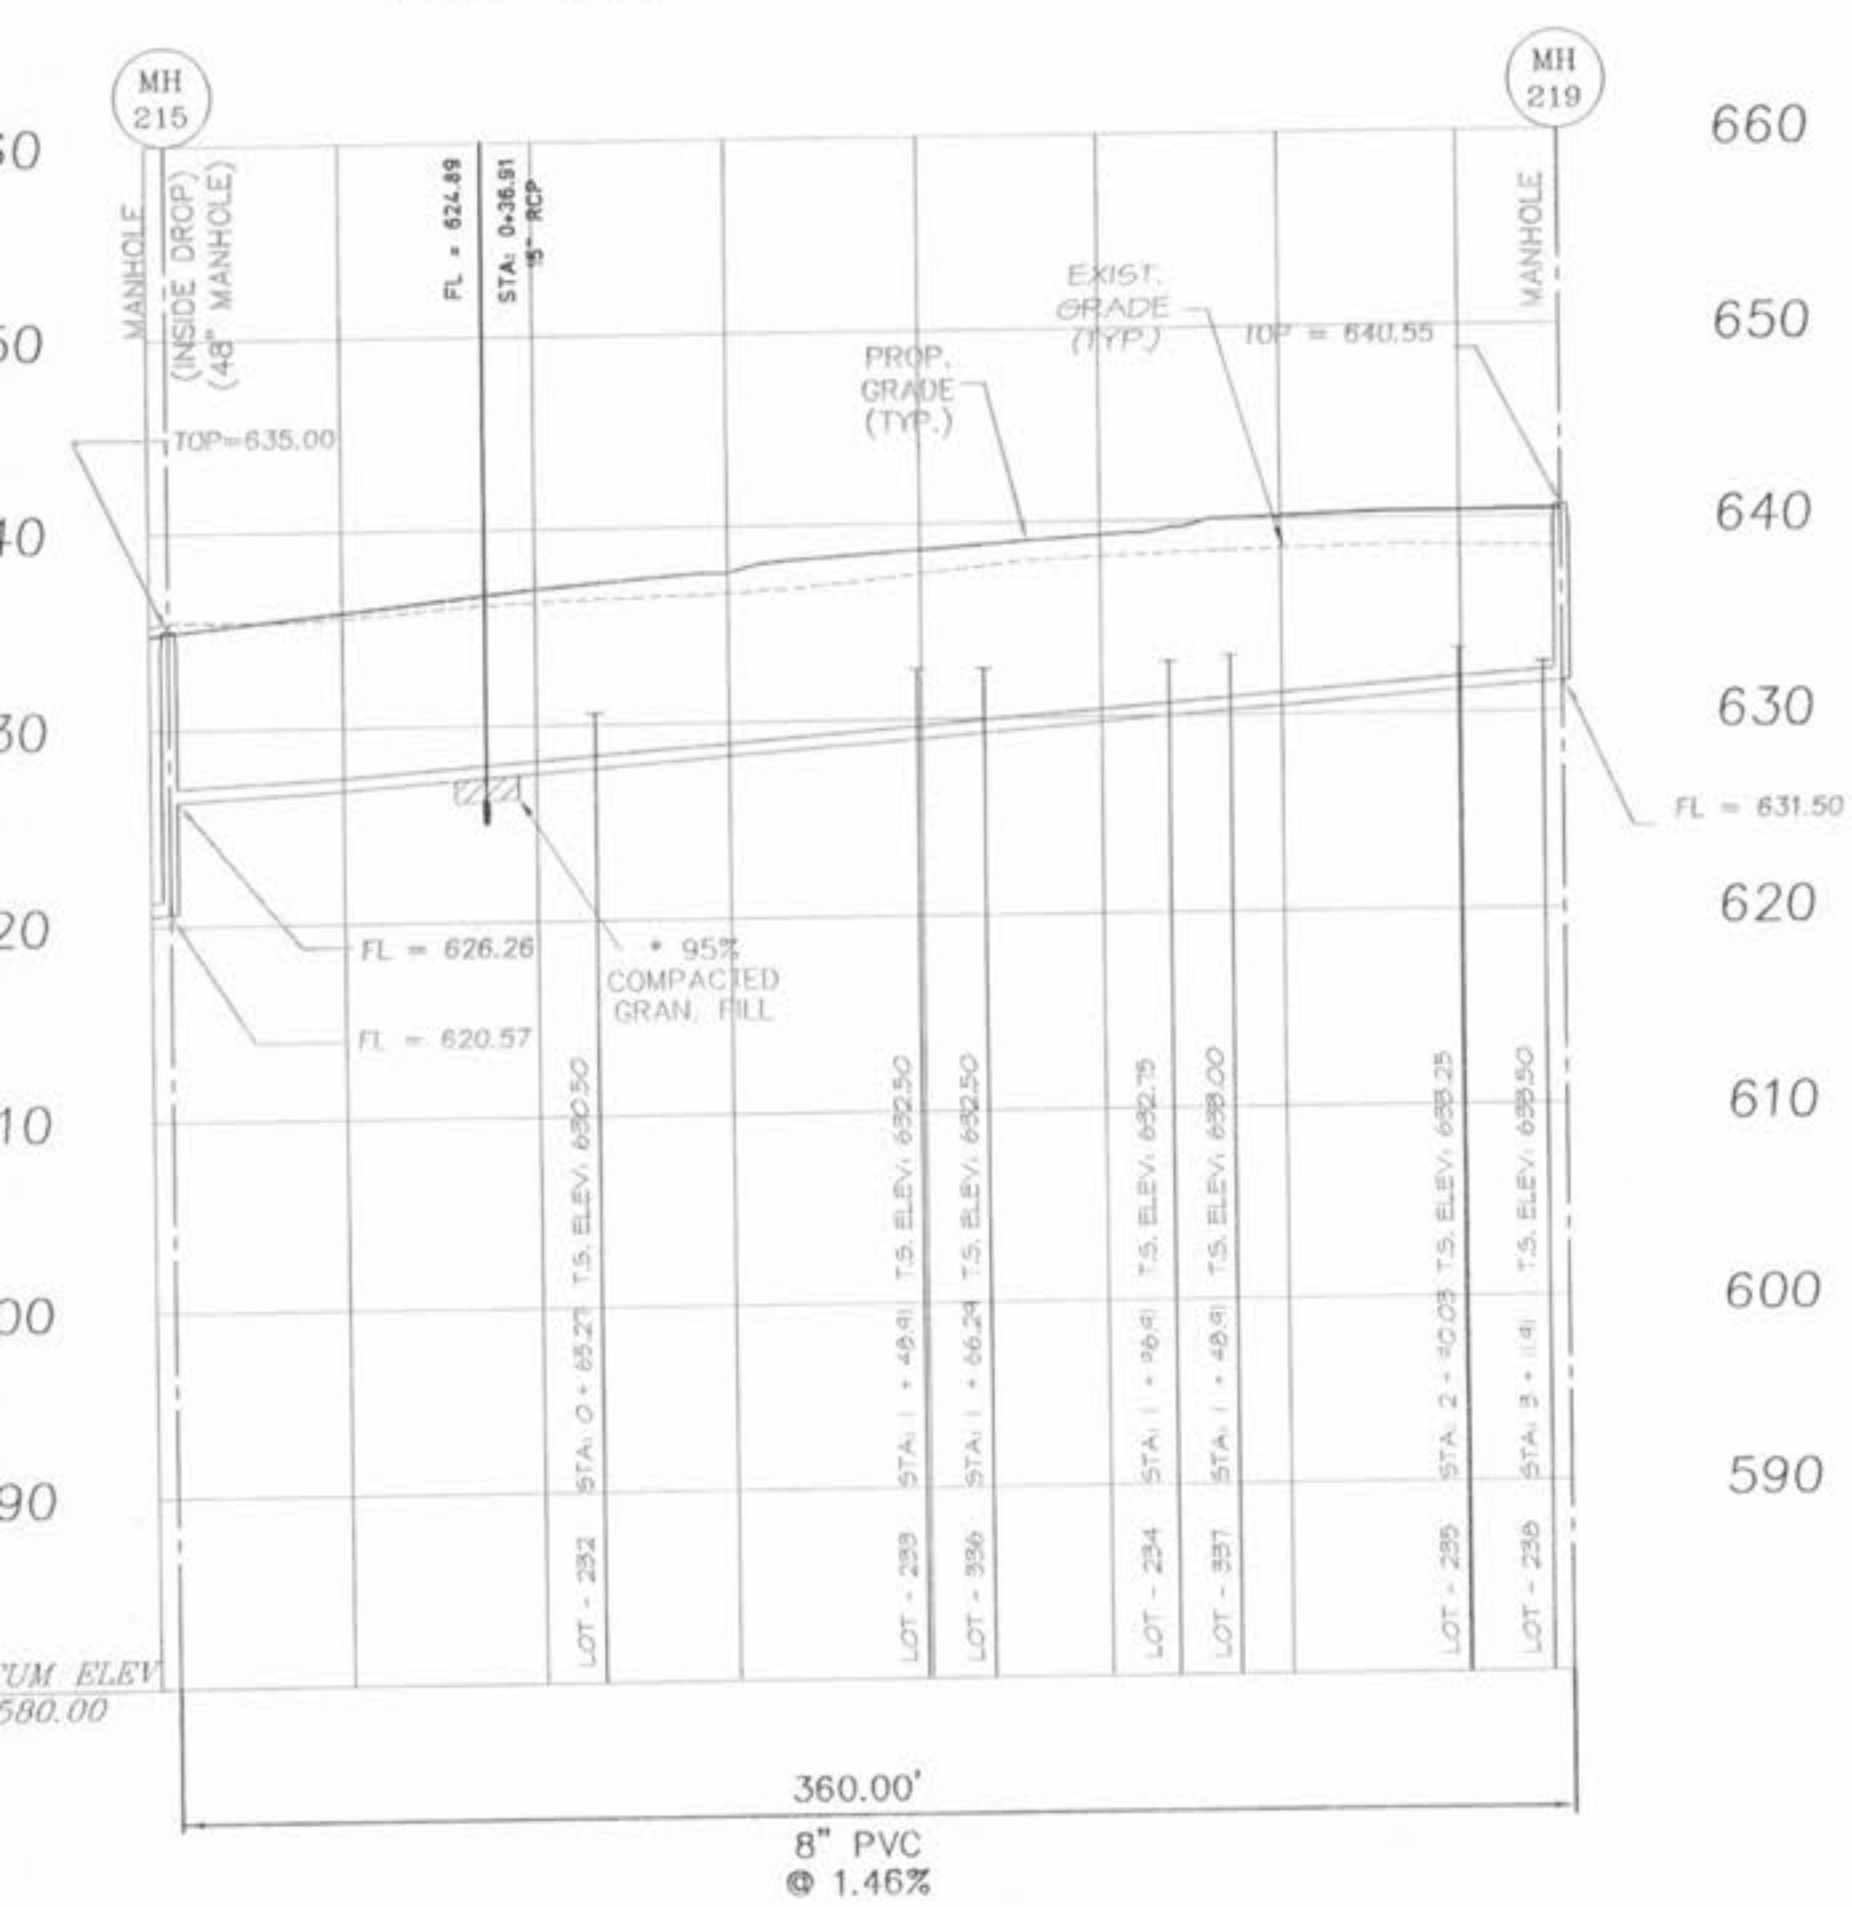

213-221



209-226

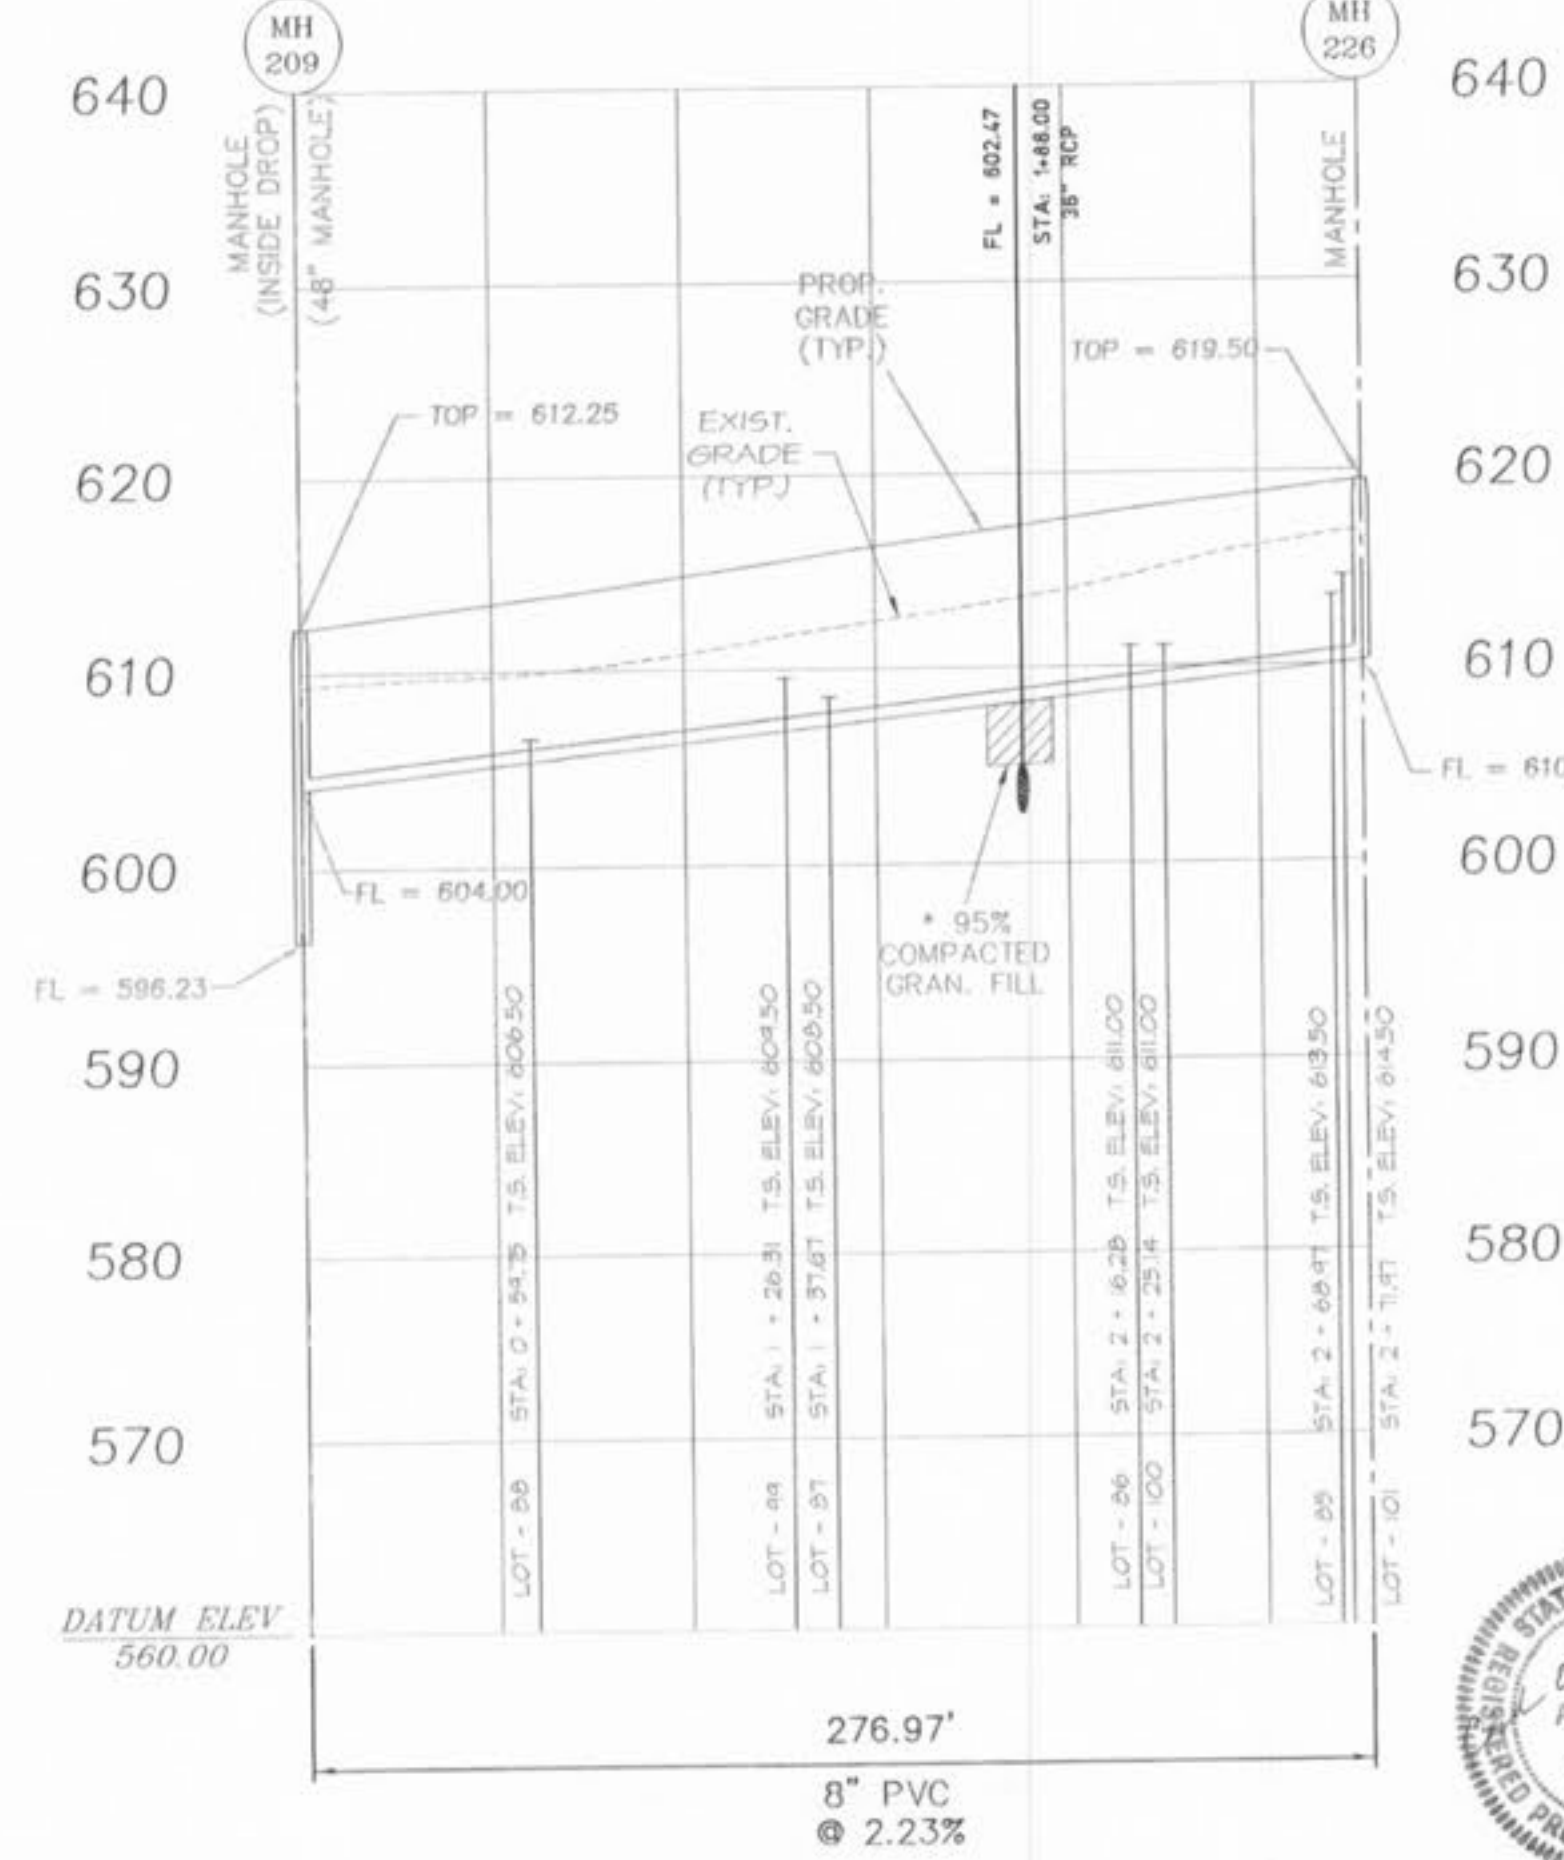

278-281

