


T.S. = TAILSTAKE ELEVATION OF A 6" SANITARY SEWER LATERAL @ BUILDING LINE.


SEE NOTE 13 OF SANITARY SEWER CONSTRUCTION NOTES. SHEET 2 OF 56.

SUNSET RIL ESTABL'S
SANITARY S/WER
REV- 8/30/96 95-541
REV- 10/15/96 REV- 10/15/98
REV- 09/10/98

206-225

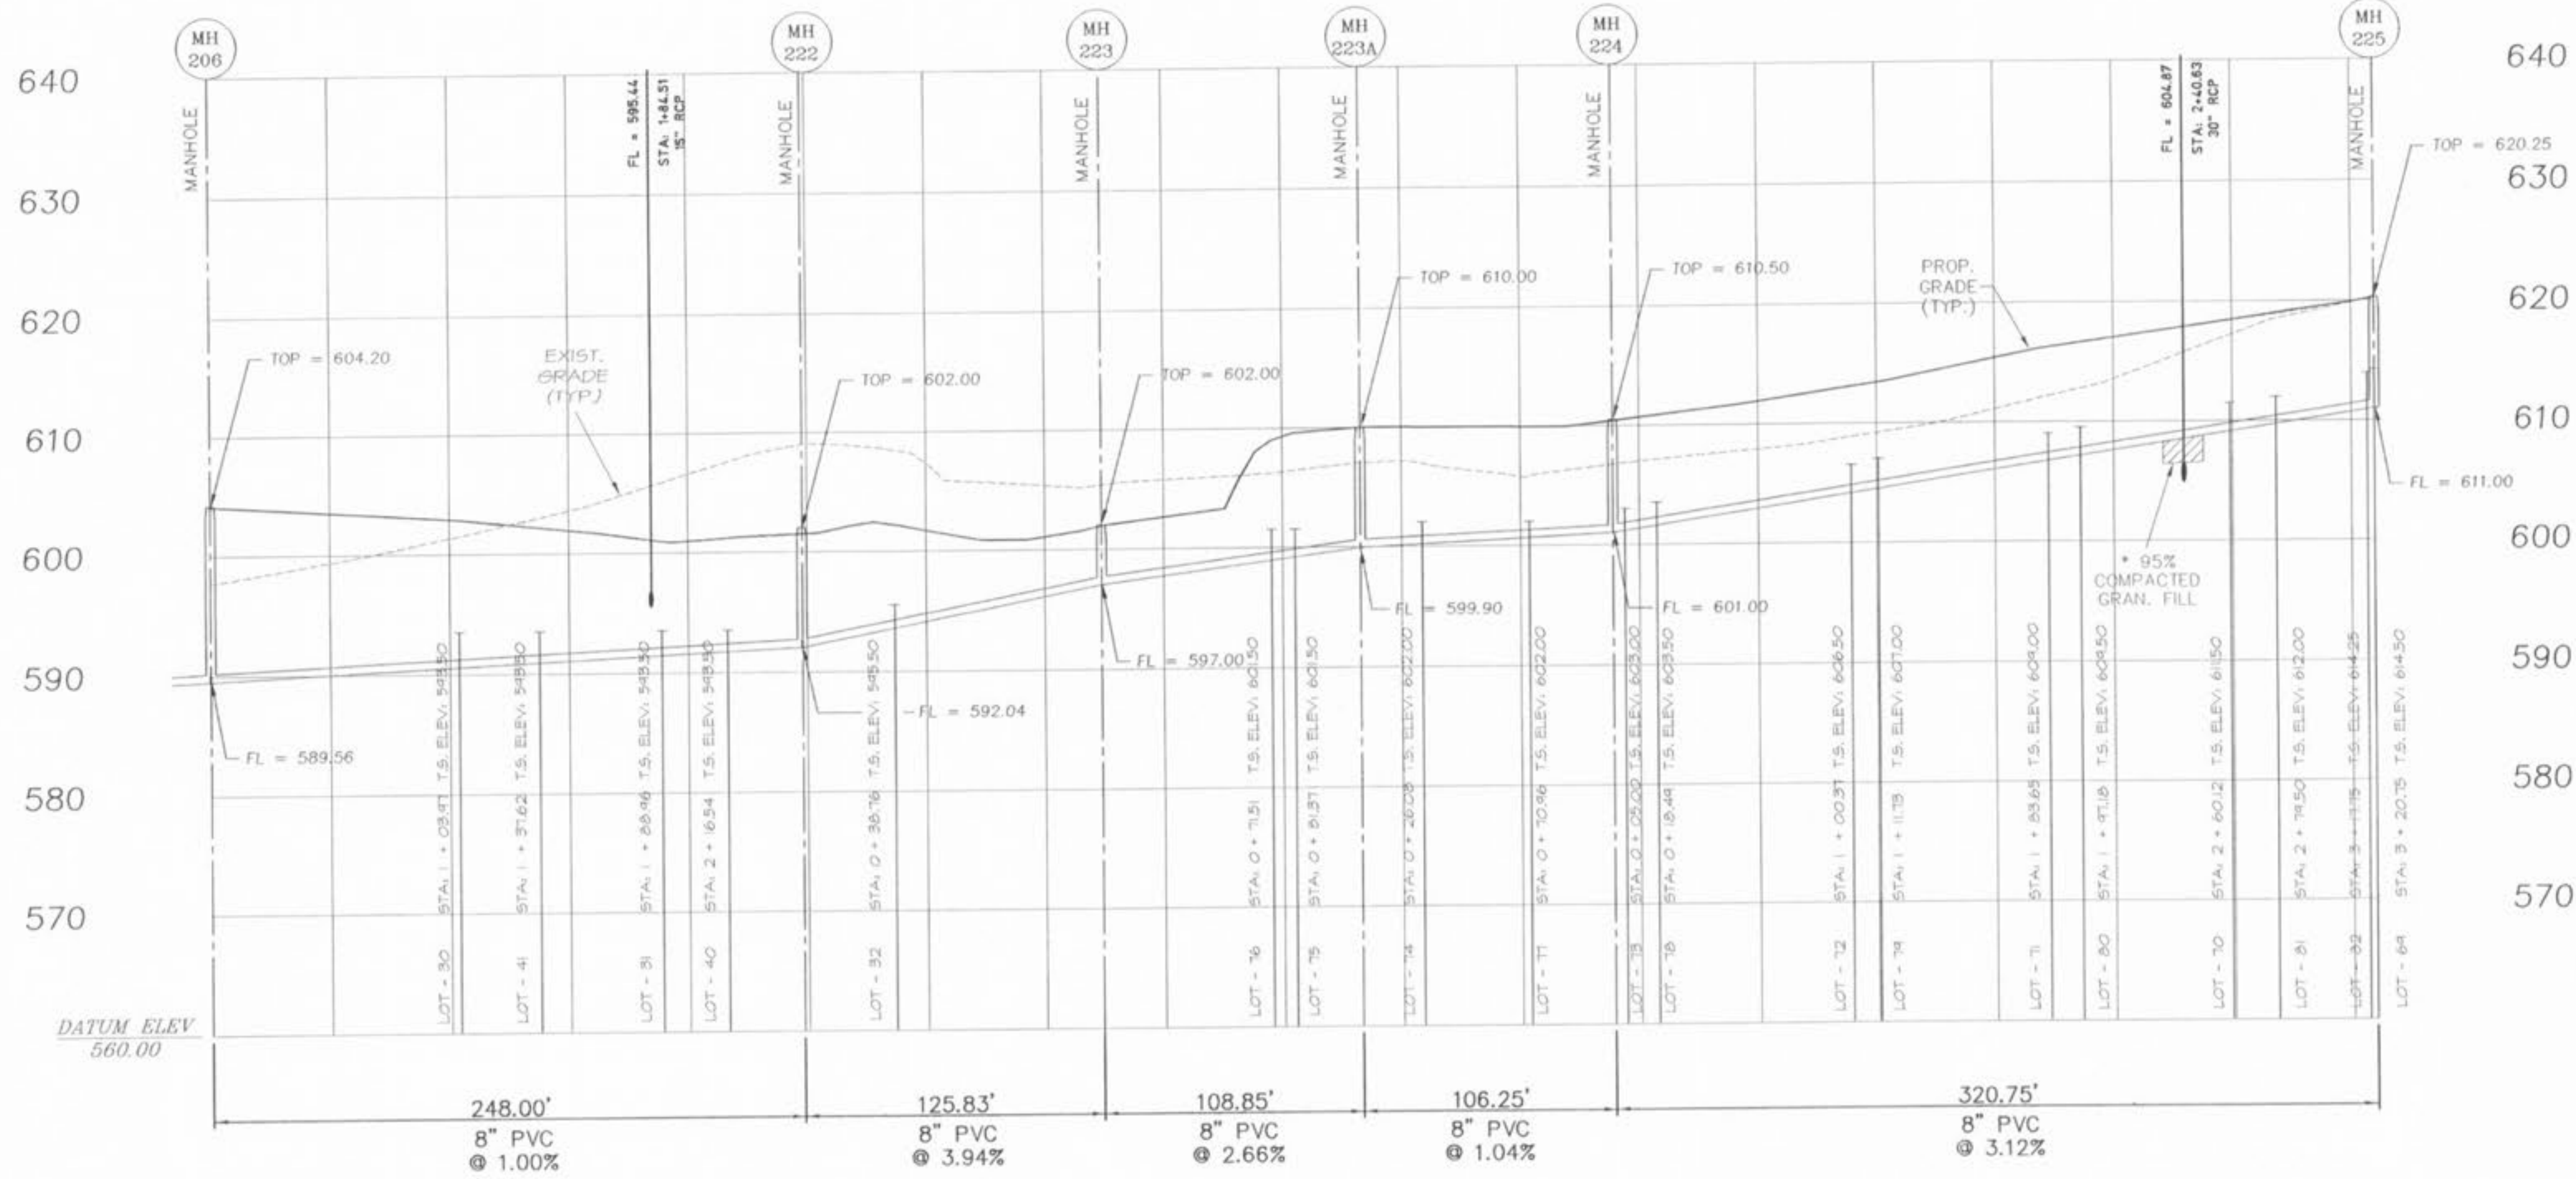

253-257

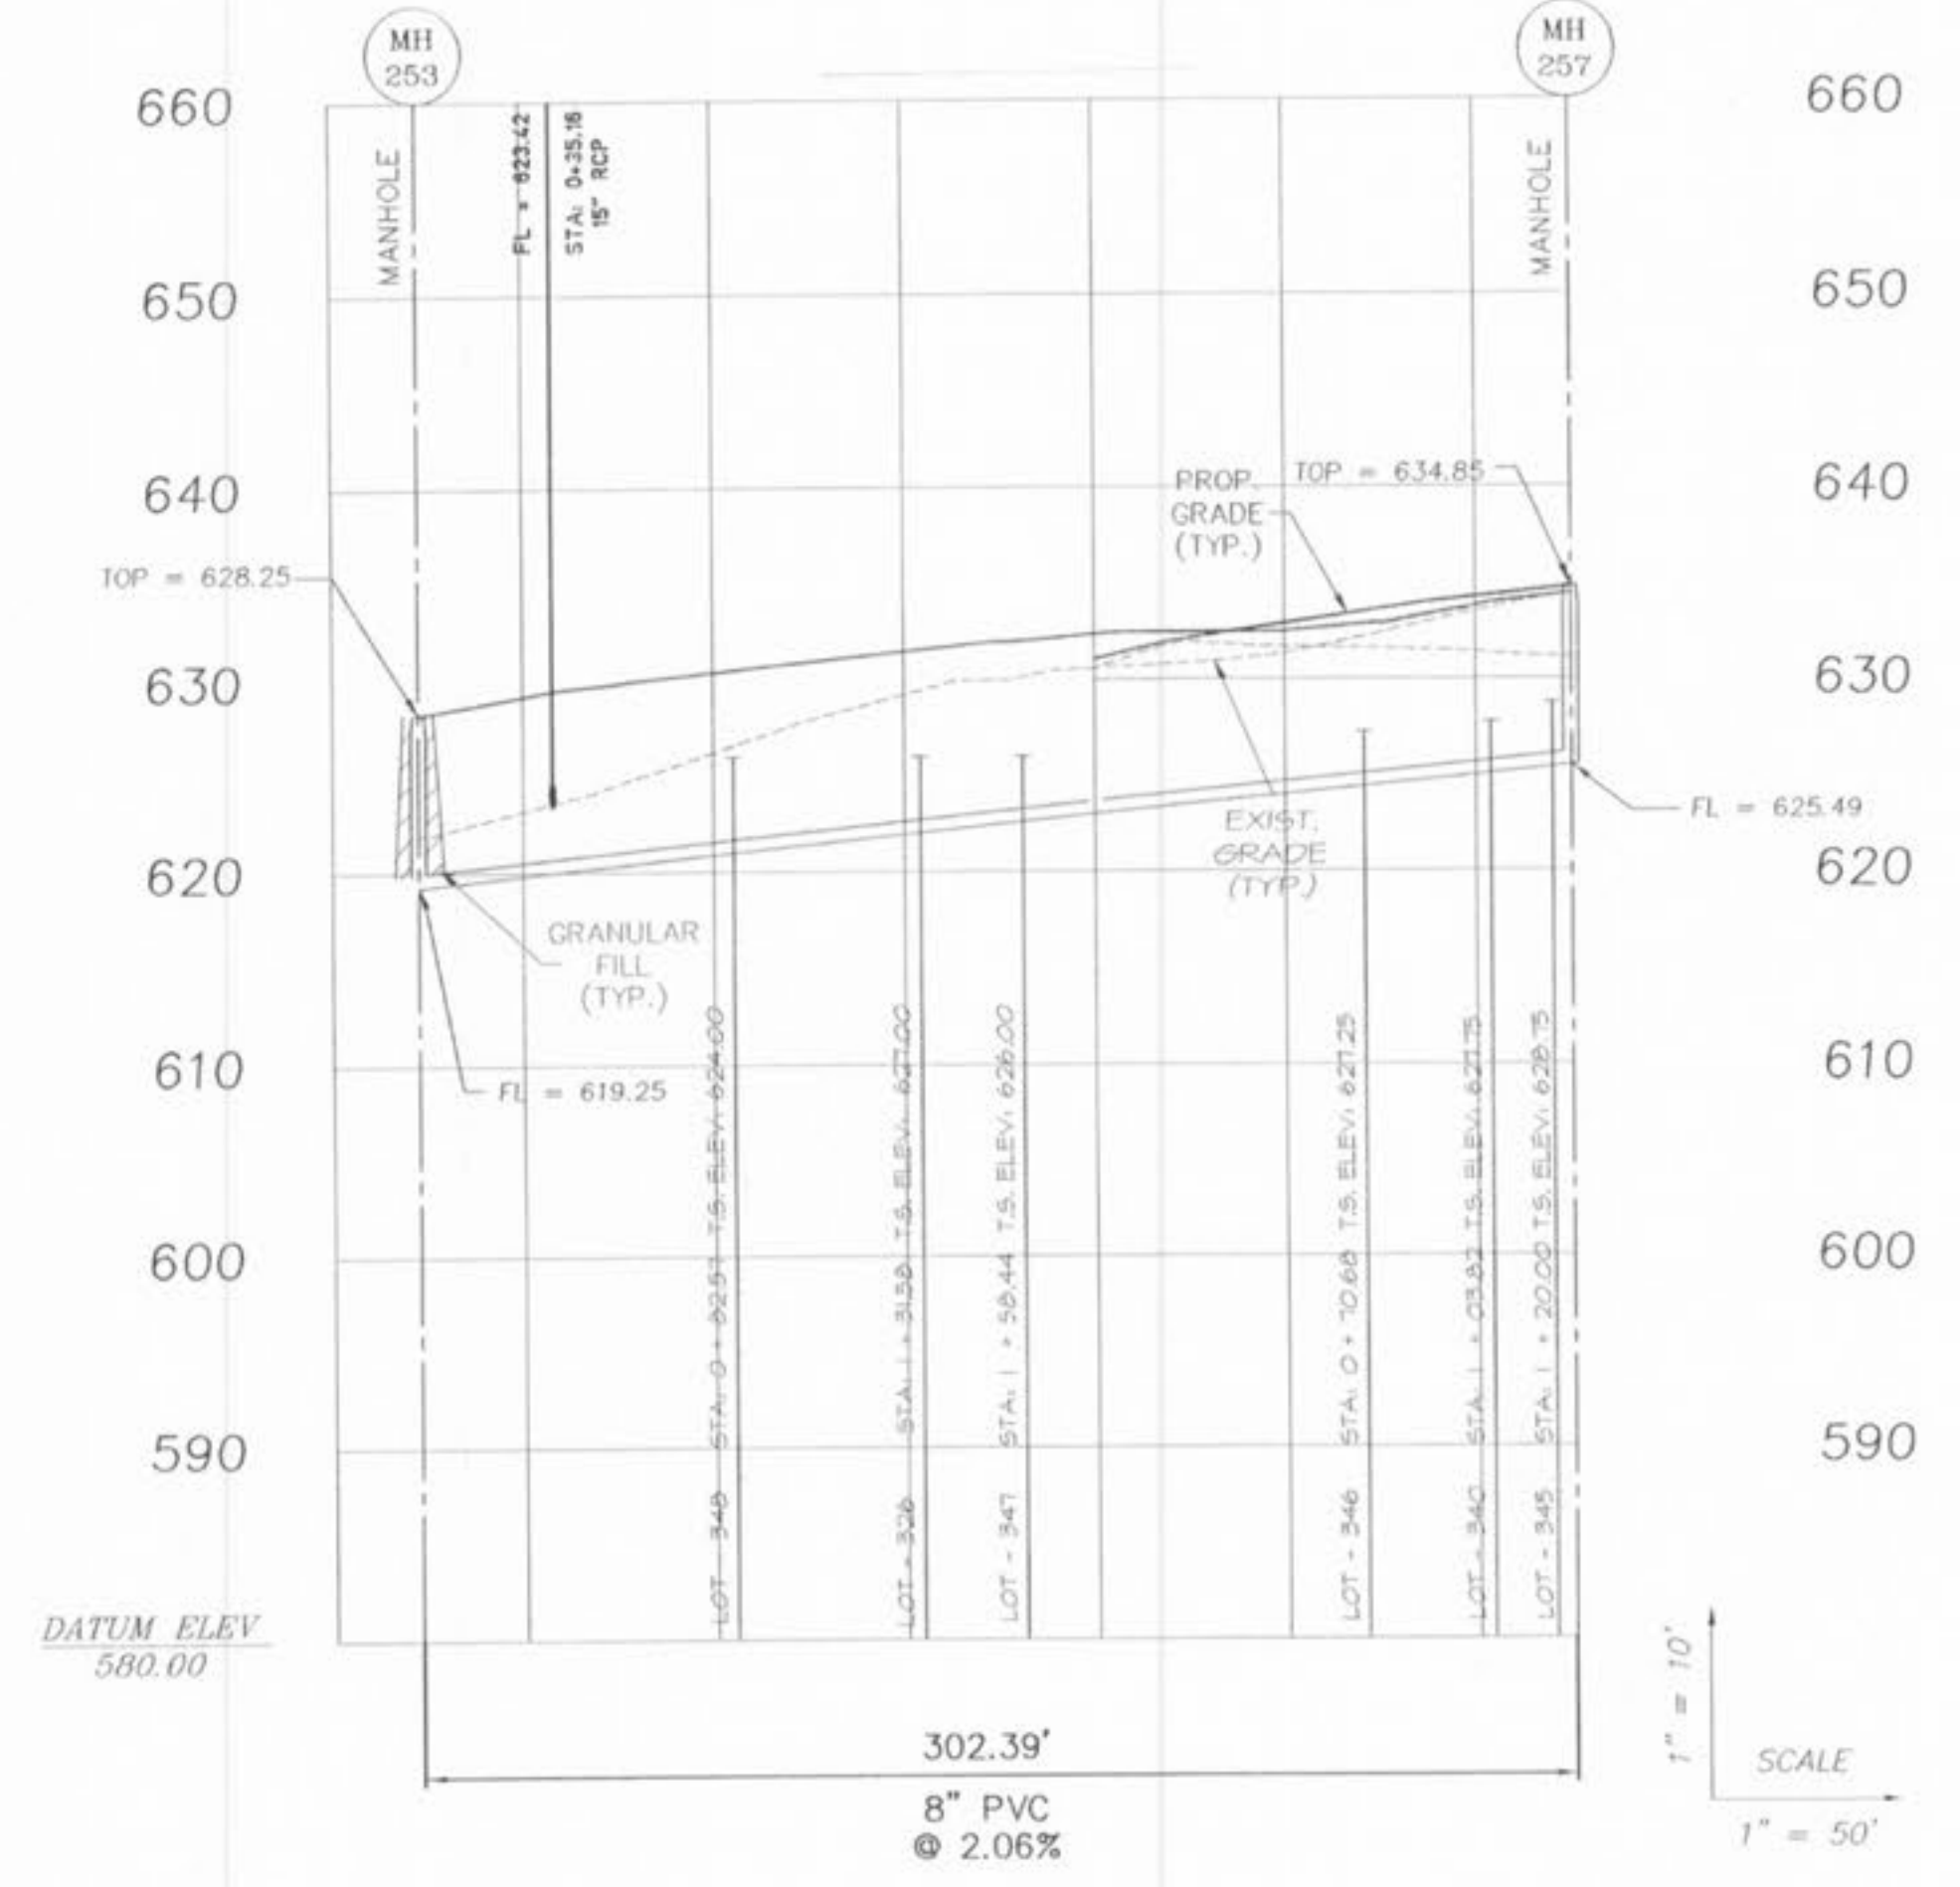

The underground utilities shown herein were plotted from available information and do not necessarily reflect the actual existence, nonexistence, size, type, number, or location of these or other utilities. The general contractor shall be responsible for verifying the actual location of all underground utilities, shown or not shown, and any utilities shall be located in the field prior to any grading, excavation, or construction of improvements. These provisions shall in no way absolve any party from complying with the Underground Facility Safety and Damage Prevention Act, Chapter 319, 45M.

201-209

