


T.R. HUGHES BOULEVARD

ROADWAY SECTIONS MODIFICATION

CITY OF O'FALLON
COMMUNITY DEVELOPMENT
DESIGN DIVISION
O'FALLON, MISSOURI

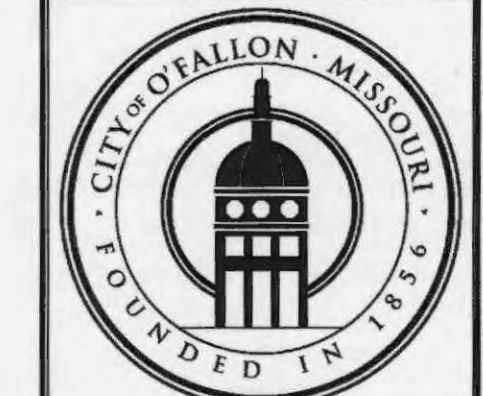




DISCLAIMER OF RESPONSIBILITY
I HEREBY CERTIFY THAT THE DOCUMENTS REFERRED TO IN THIS SHEET AND I HEREBY DISCLAIM ANY RESPONSIBILITY FOR ALL OTHER DOCUMENTS, SPECIFICATIONS, ESTIMATES, REPORTS OR OTHER DOCUMENTS OR INSTRUMENTS RELATING TO OR INTENDED TO BE USED FOR ANY PART OR PARTS OF THE ARCHITECTURE OR ENGINEERING PROJECT OR SURVEY.



2-13-03
SEAL

DESIGNED: GEM
CHECKED: CAL
DATE: 02/13/03
PROJECT NO.: 01-064

SHEET
10 OF 14

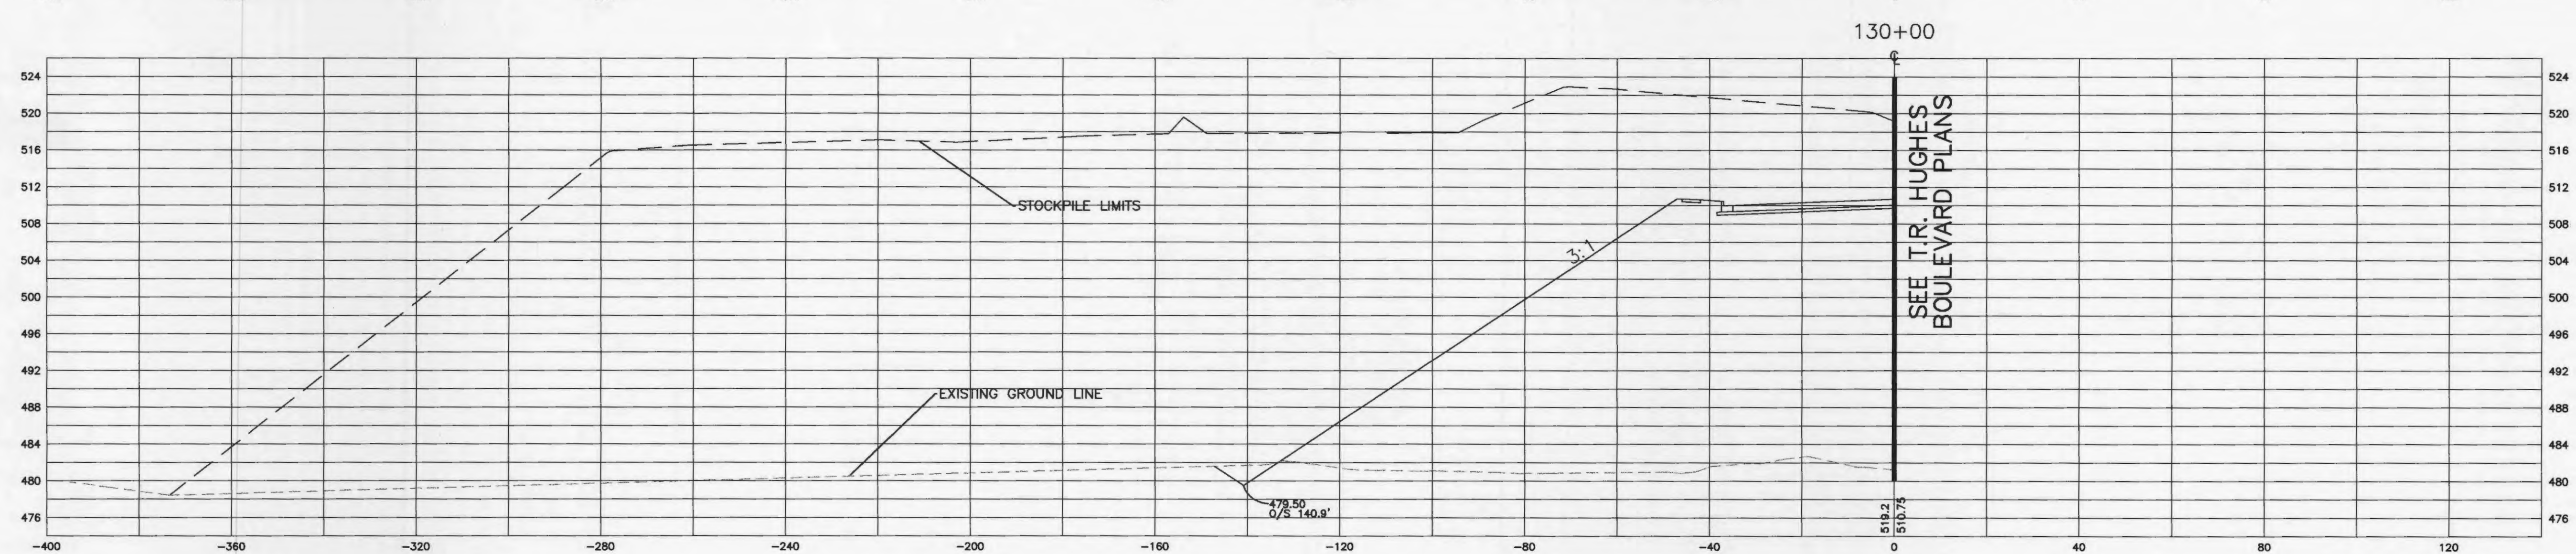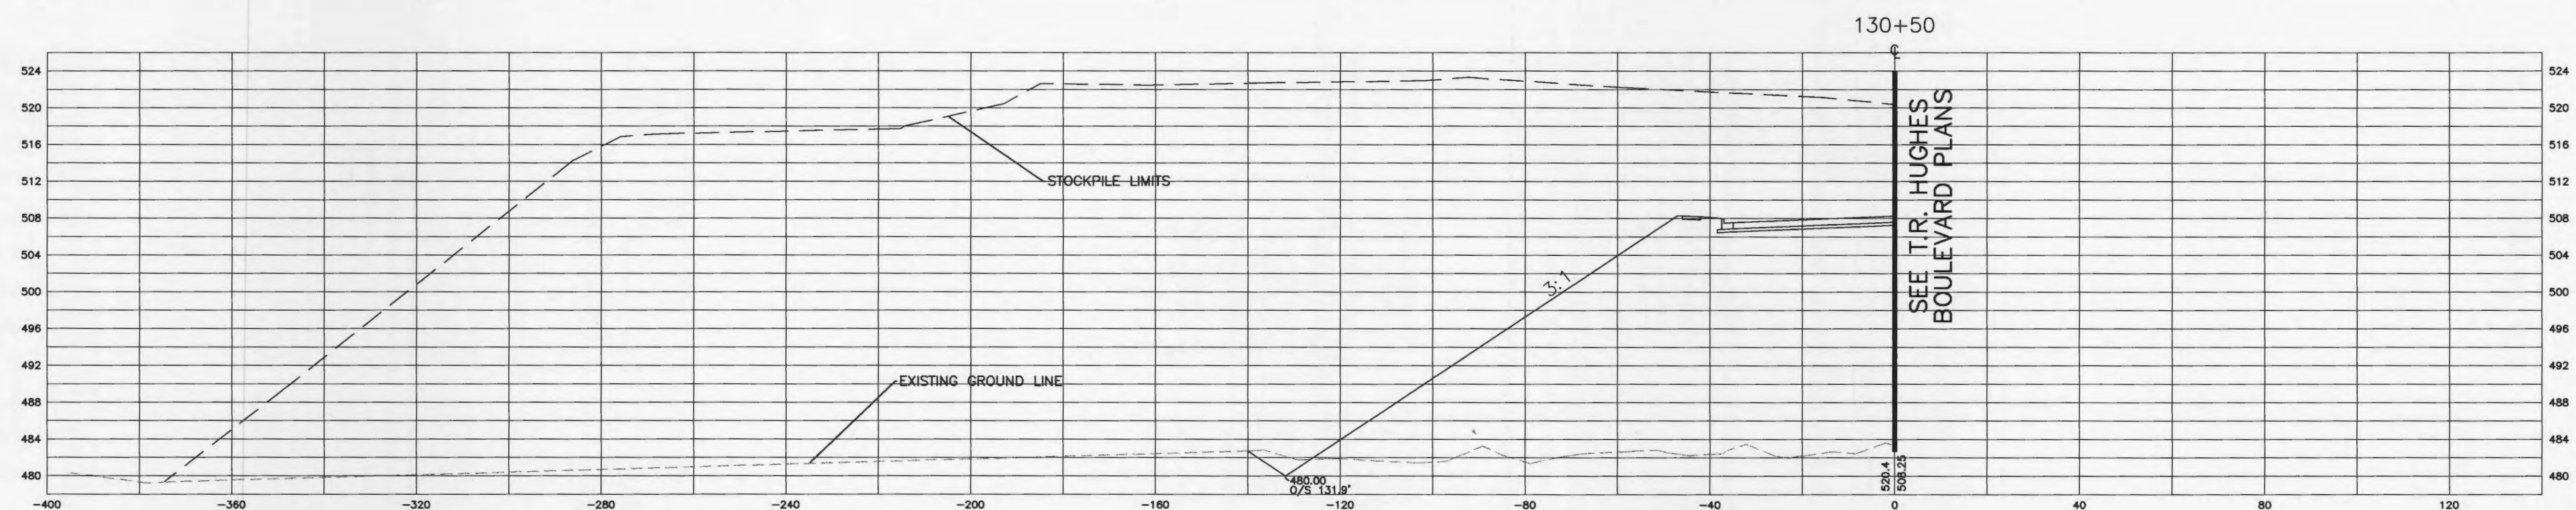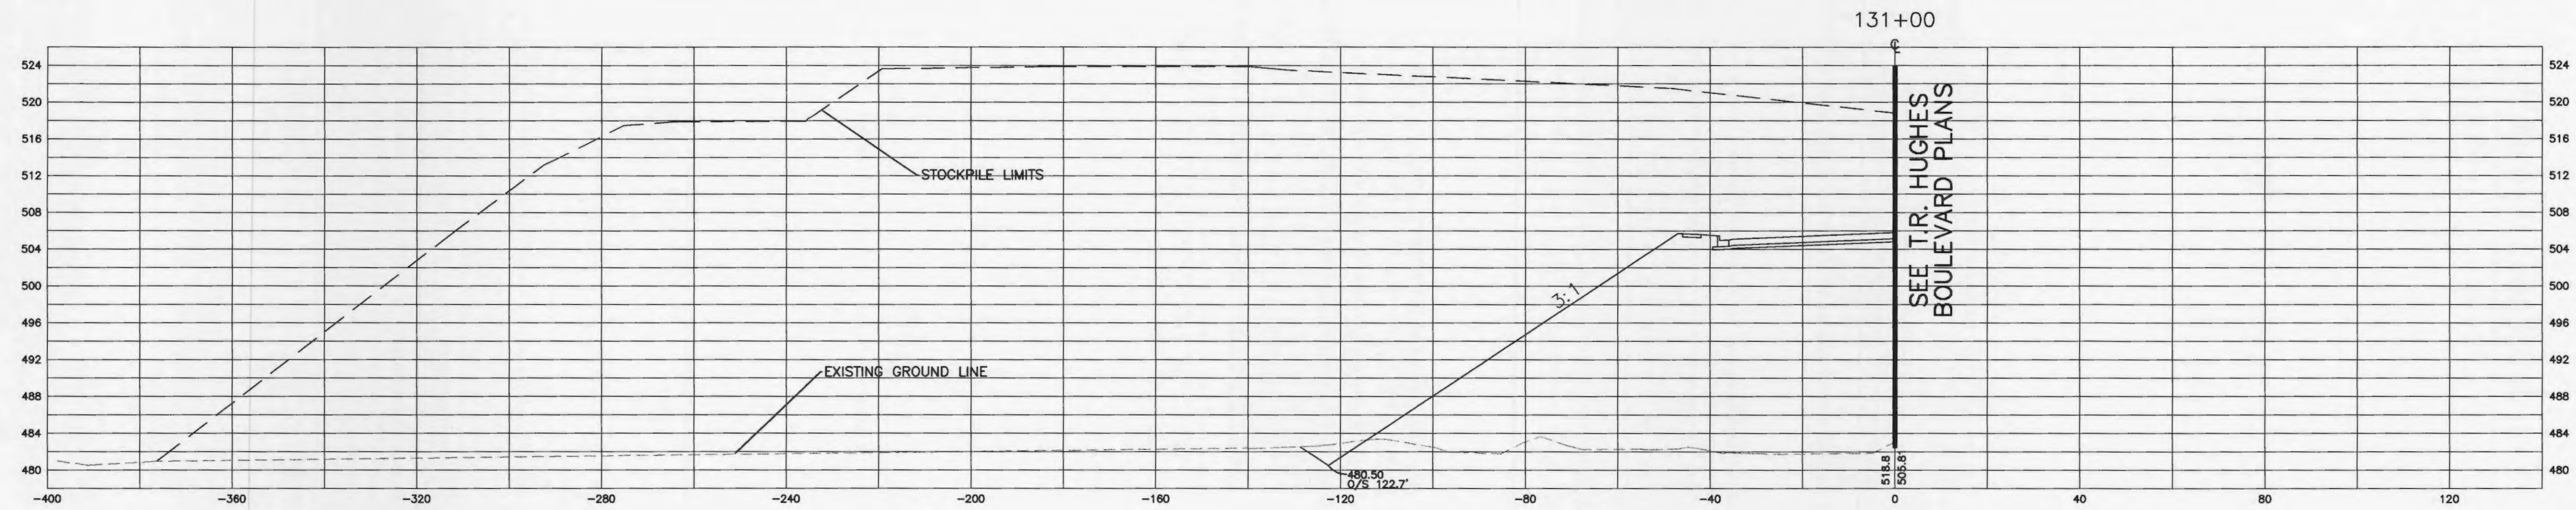

NOTE: EXISTING GRADE IS SHOWN EXCEPT WHERE NOTED OTHERWISE.

1"=10'
1"=20'