


T.R. HUGHES BOULEVARD

ROADWAY SECTIONS MODIFICATION

CITY OF O'FALLON
COMMUNITY DEVELOPMENT
DESIGN DIVISION
O'FALLON, MISSOURI







DISCLAIMER OF RESPONSIBILITY
I HEREBY CERTIFY THAT THE DOCUMENTS INTENDED
TO BE AUTHORIZED BY MY SEAL ARE LIMITED
TO THIS SHEET, AND I HEREBY DISCLAIM ANY
RESPONSIBILITY FOR ALL OTHER SHEETS AND
SPECIFICATIONS, ESTIMATES, REPORTS OR OTHER
DOCUMENTS OR INSTRUMENTS RELIANT TO OR
INTENDED TO BE USED FOR ANY PART OR PARTS
OF THE ARCHITECTURAL OR ENGINEERING PROJECT
OR SURVEY.

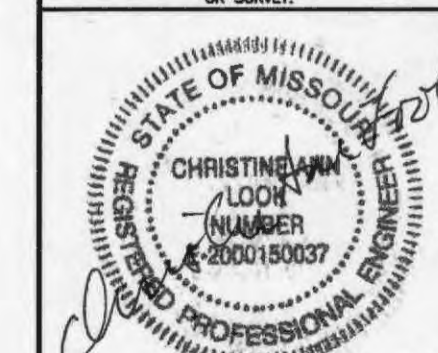

SEAL

DESIGNED: CEM
CHECKED: CAL
DATE: 02/13/03
PROJECT NO.: 01-064

SHEET
12 OF 14

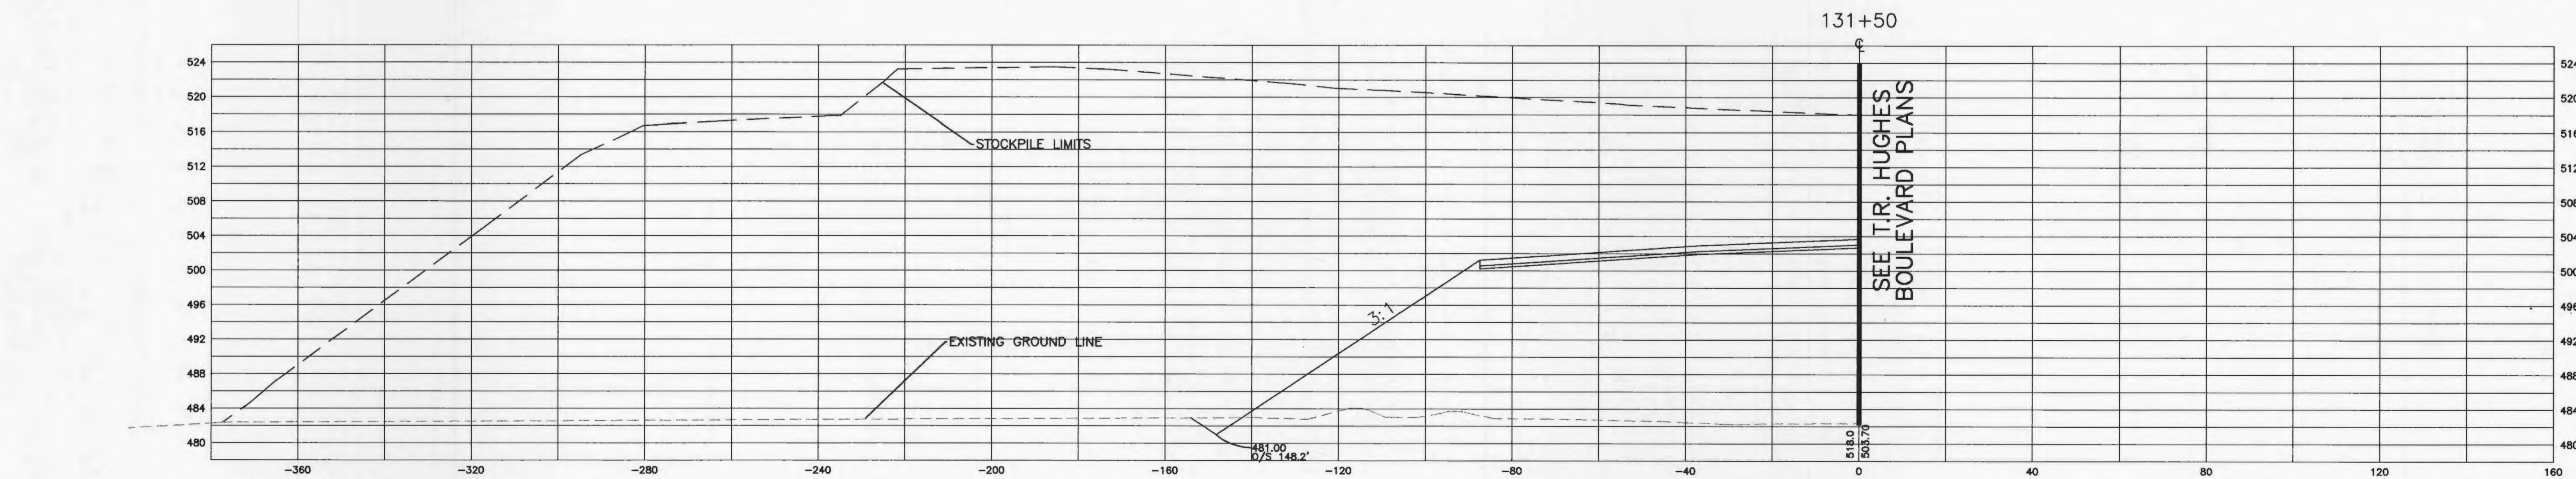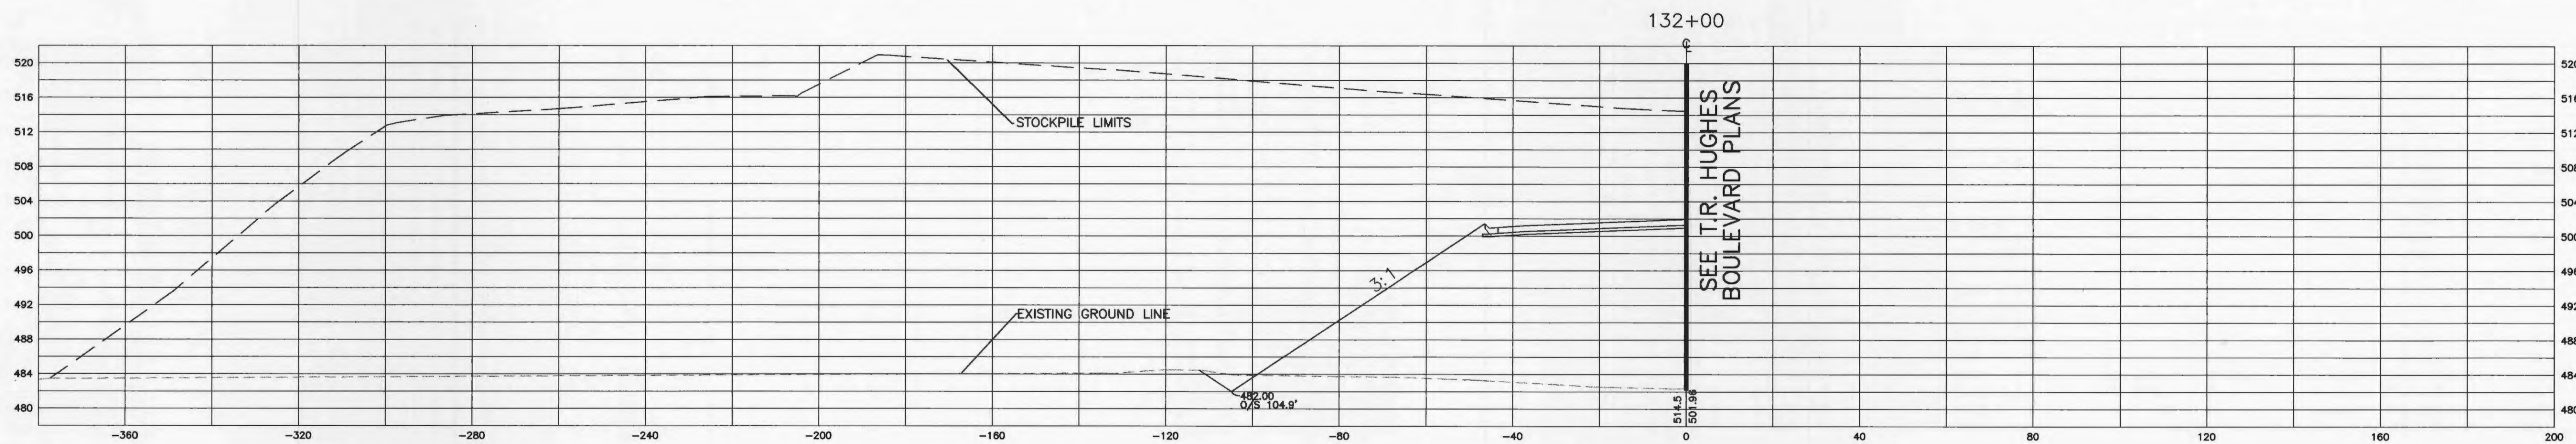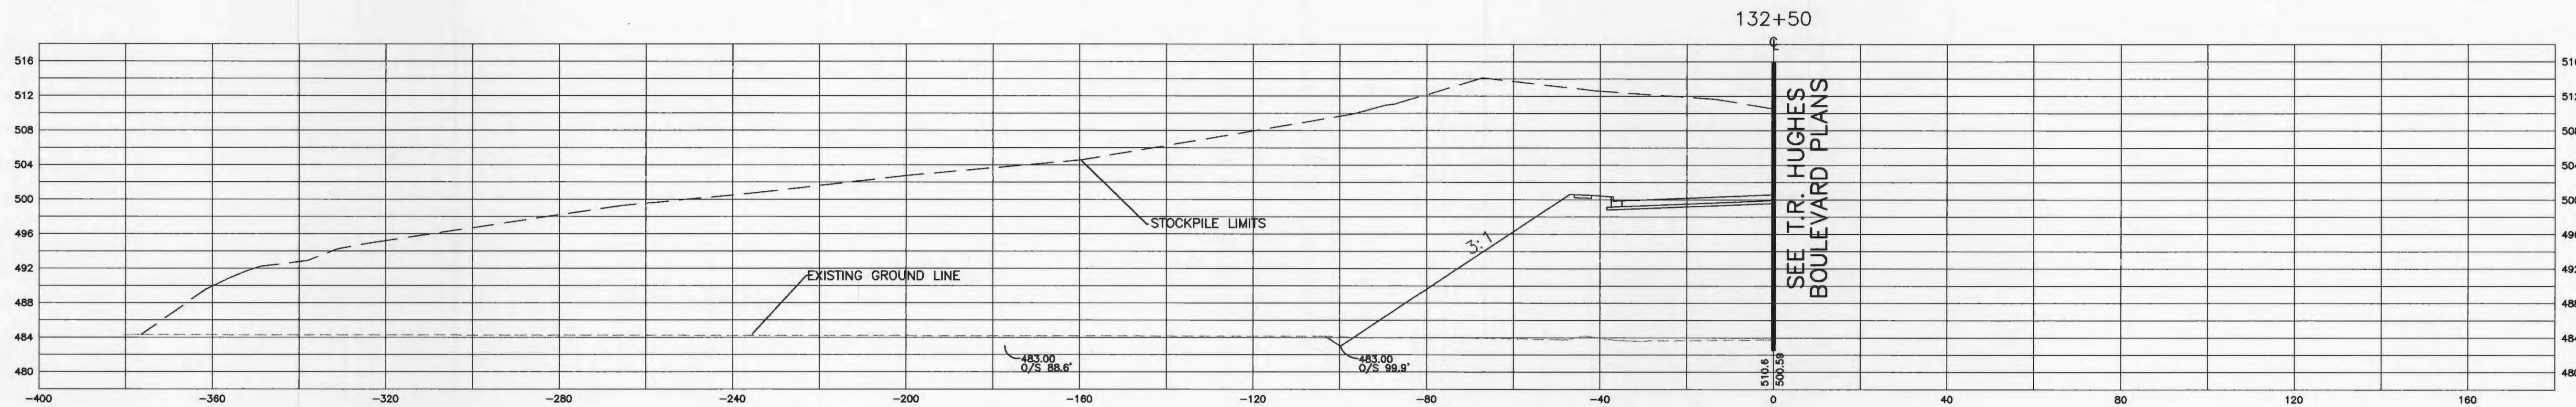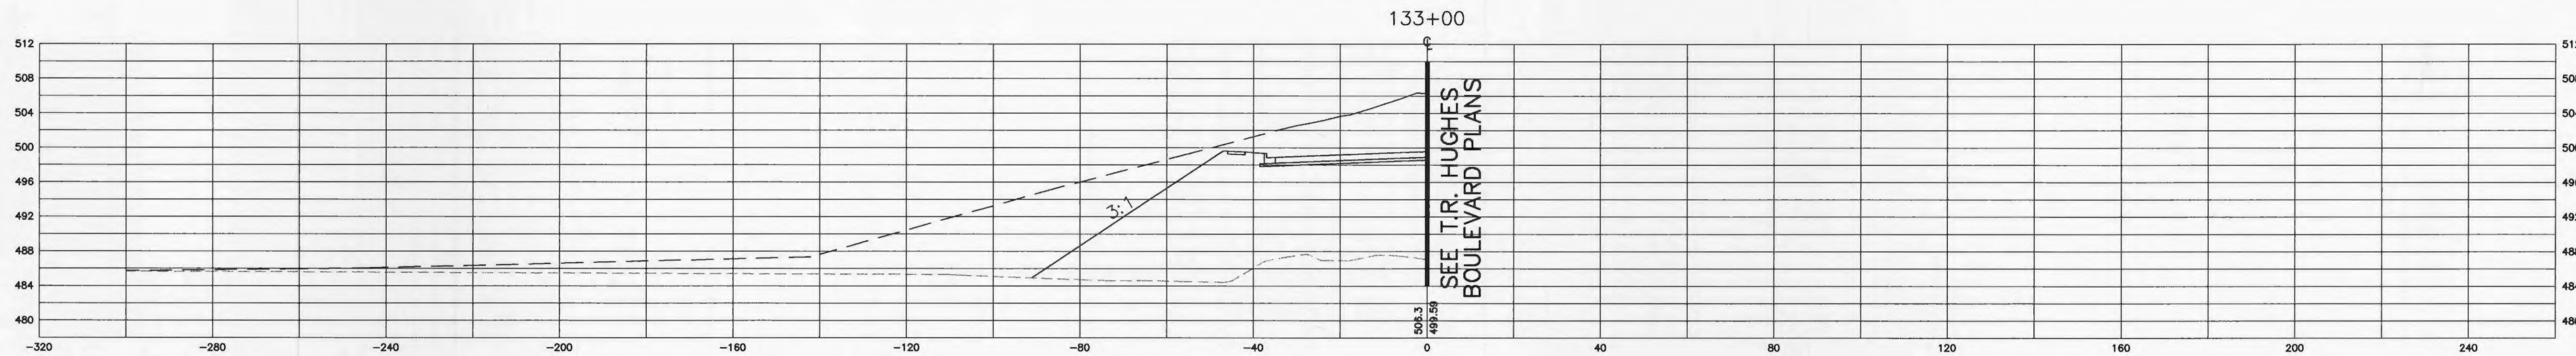

NOTE: EXISTING GRADE IS SHOWN EXCEPT WHERE NOTED OTHERWISE.

1"=10'
1"=20'