


1"=10'  
1"=20'

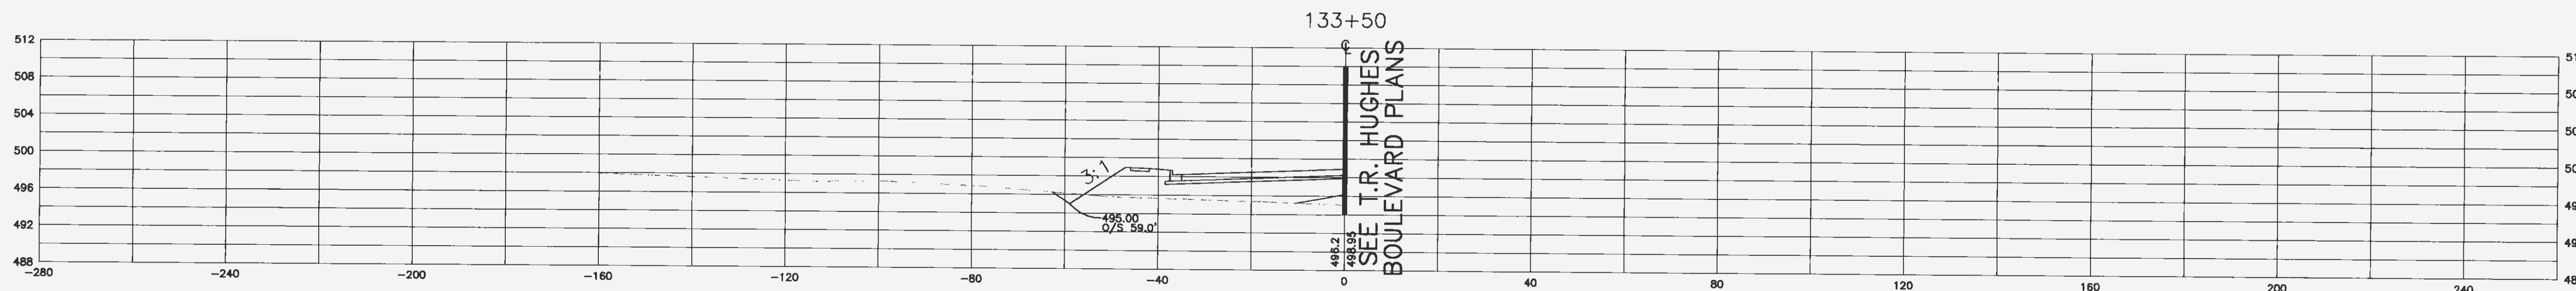

NOTE: EXISTING GRADE IS SHOWN EXCEPT WHERE NOTED OTHERWISE.

T.R. HUGHES BOULEVARD

ROADWAY SECTIONS MODIFICATION

CITY OF O'FALLON  
COMMUNITY DEVELOPMENT  
DESIGN DIVISION  
O'FALLON, MISSOURI



DISCLAIMER OF RESPONSIBILITY  
I HEREBY CERTIFY THAT THE DOCUMENTS REFERRED TO ARE PREPARED BY ME OR UNDER MY CLOSE PERSONAL SUPERVISION AND I AM A LICENSED PROFESSIONAL ENGINEER IN THE STATE OF MISSOURI. I AM NOT PROVIDING ANY GUARANTEE OR WARRANTY OF ANY KIND FOR THE USE OF THESE DOCUMENTS OR INSTRUMENTS RELATING TO OR INTENDED TO BE USED FOR ANY PART OR PARTS OF THE ARCHITECTURAL OR ENGINEERING PROJECT OR SERVICE.

STATE OF MISSOURI  
CHRISTINE ANN  
LOOK  
NUMBER  
200015003  
REGISTERED PROFESSIONAL ENGINEER  
2-13-03  
SEAL

DESIGNED: CEM  
CHECKED: CAL  
DATE: 02/13/03  
PROJECT NO.: 01-064

SHEET  
14 OF 14