


INDEX

TITLE SHEET	1
TRAFFIC SIGNAL PLAN	2-3
EQUIPMENT SUMMARY	4
CONDUIT & WIRE SUMMARY	5
CONTROLLER SUMMARY	6
WIRING DIAGRAM	7

PLANS FOR
CONSTRUCTION OF
TRAFFIC SIGNAL INSTALLATION
AT
**T.R. HUGHES BOULEVARD &
WIDEL LANE**
IN
O'FALLON
ST. CHARLES COUNTY, MISSOURI

CITY OF O'FALLON
COMMUNITY DEVELOPMENT
100 NORTH MAIN STREET
O'FALLON, MISSOURI 63366

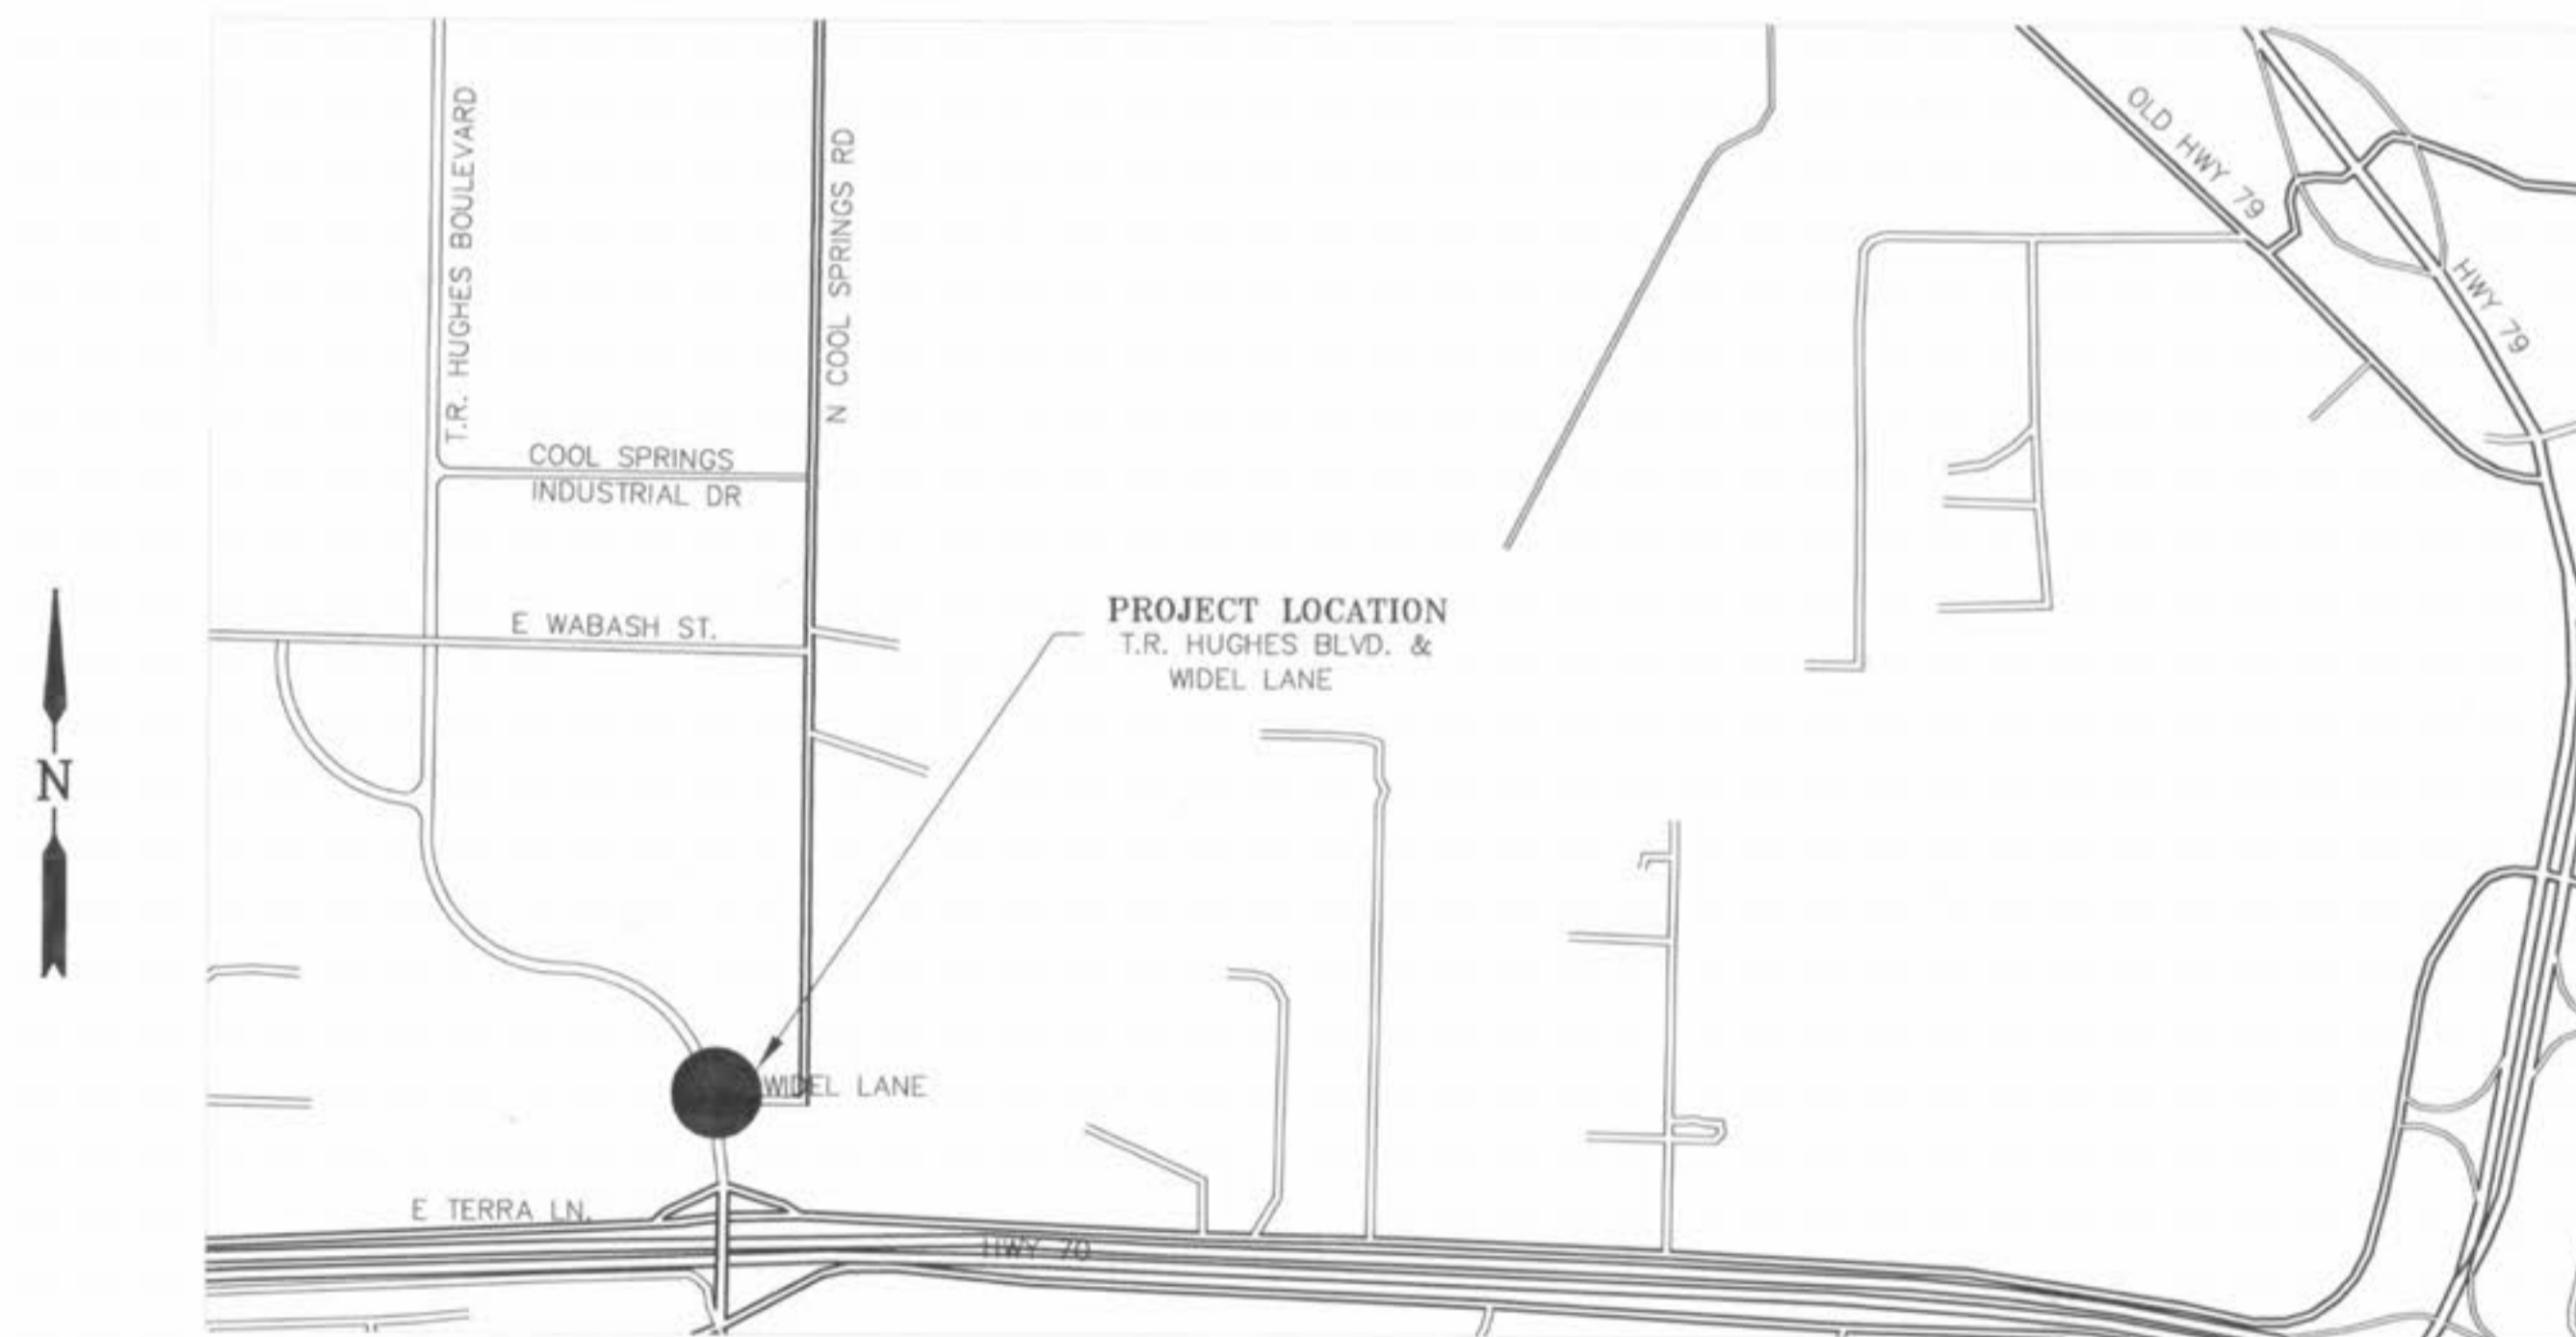

VICINITY MAP

Not to Scale

APPROVED BY

DIRECTOR OF COMMUNITY DEVELOPMENT
O'FALLON, MISSOURI

DATE

PREPARED & SUBMITTED BY:
GEORGE BUTLER ASSOCIATES, INC.
225 SOUTH MAIN ST., SUITE 200
O'FALLON, MISSOURI 63366

Daniel T. Shane
ENGINEER - DANIEL T. SHANE, P.E., PTOE



4/18/03
DATE

UTILITY COMPANIES

ELECTRIC
AMEREN UE

1-800-552-7583

GBA GEORGE BUTLER ASSOCIATES, INC.
Engineers • Architects
Kansas • Missouri • Illinois

APRIL, 2003