



STORM SEWER PROFILE

SCALE: 1" = 5' VERTICAL
1" = 20' HORIZONTAL

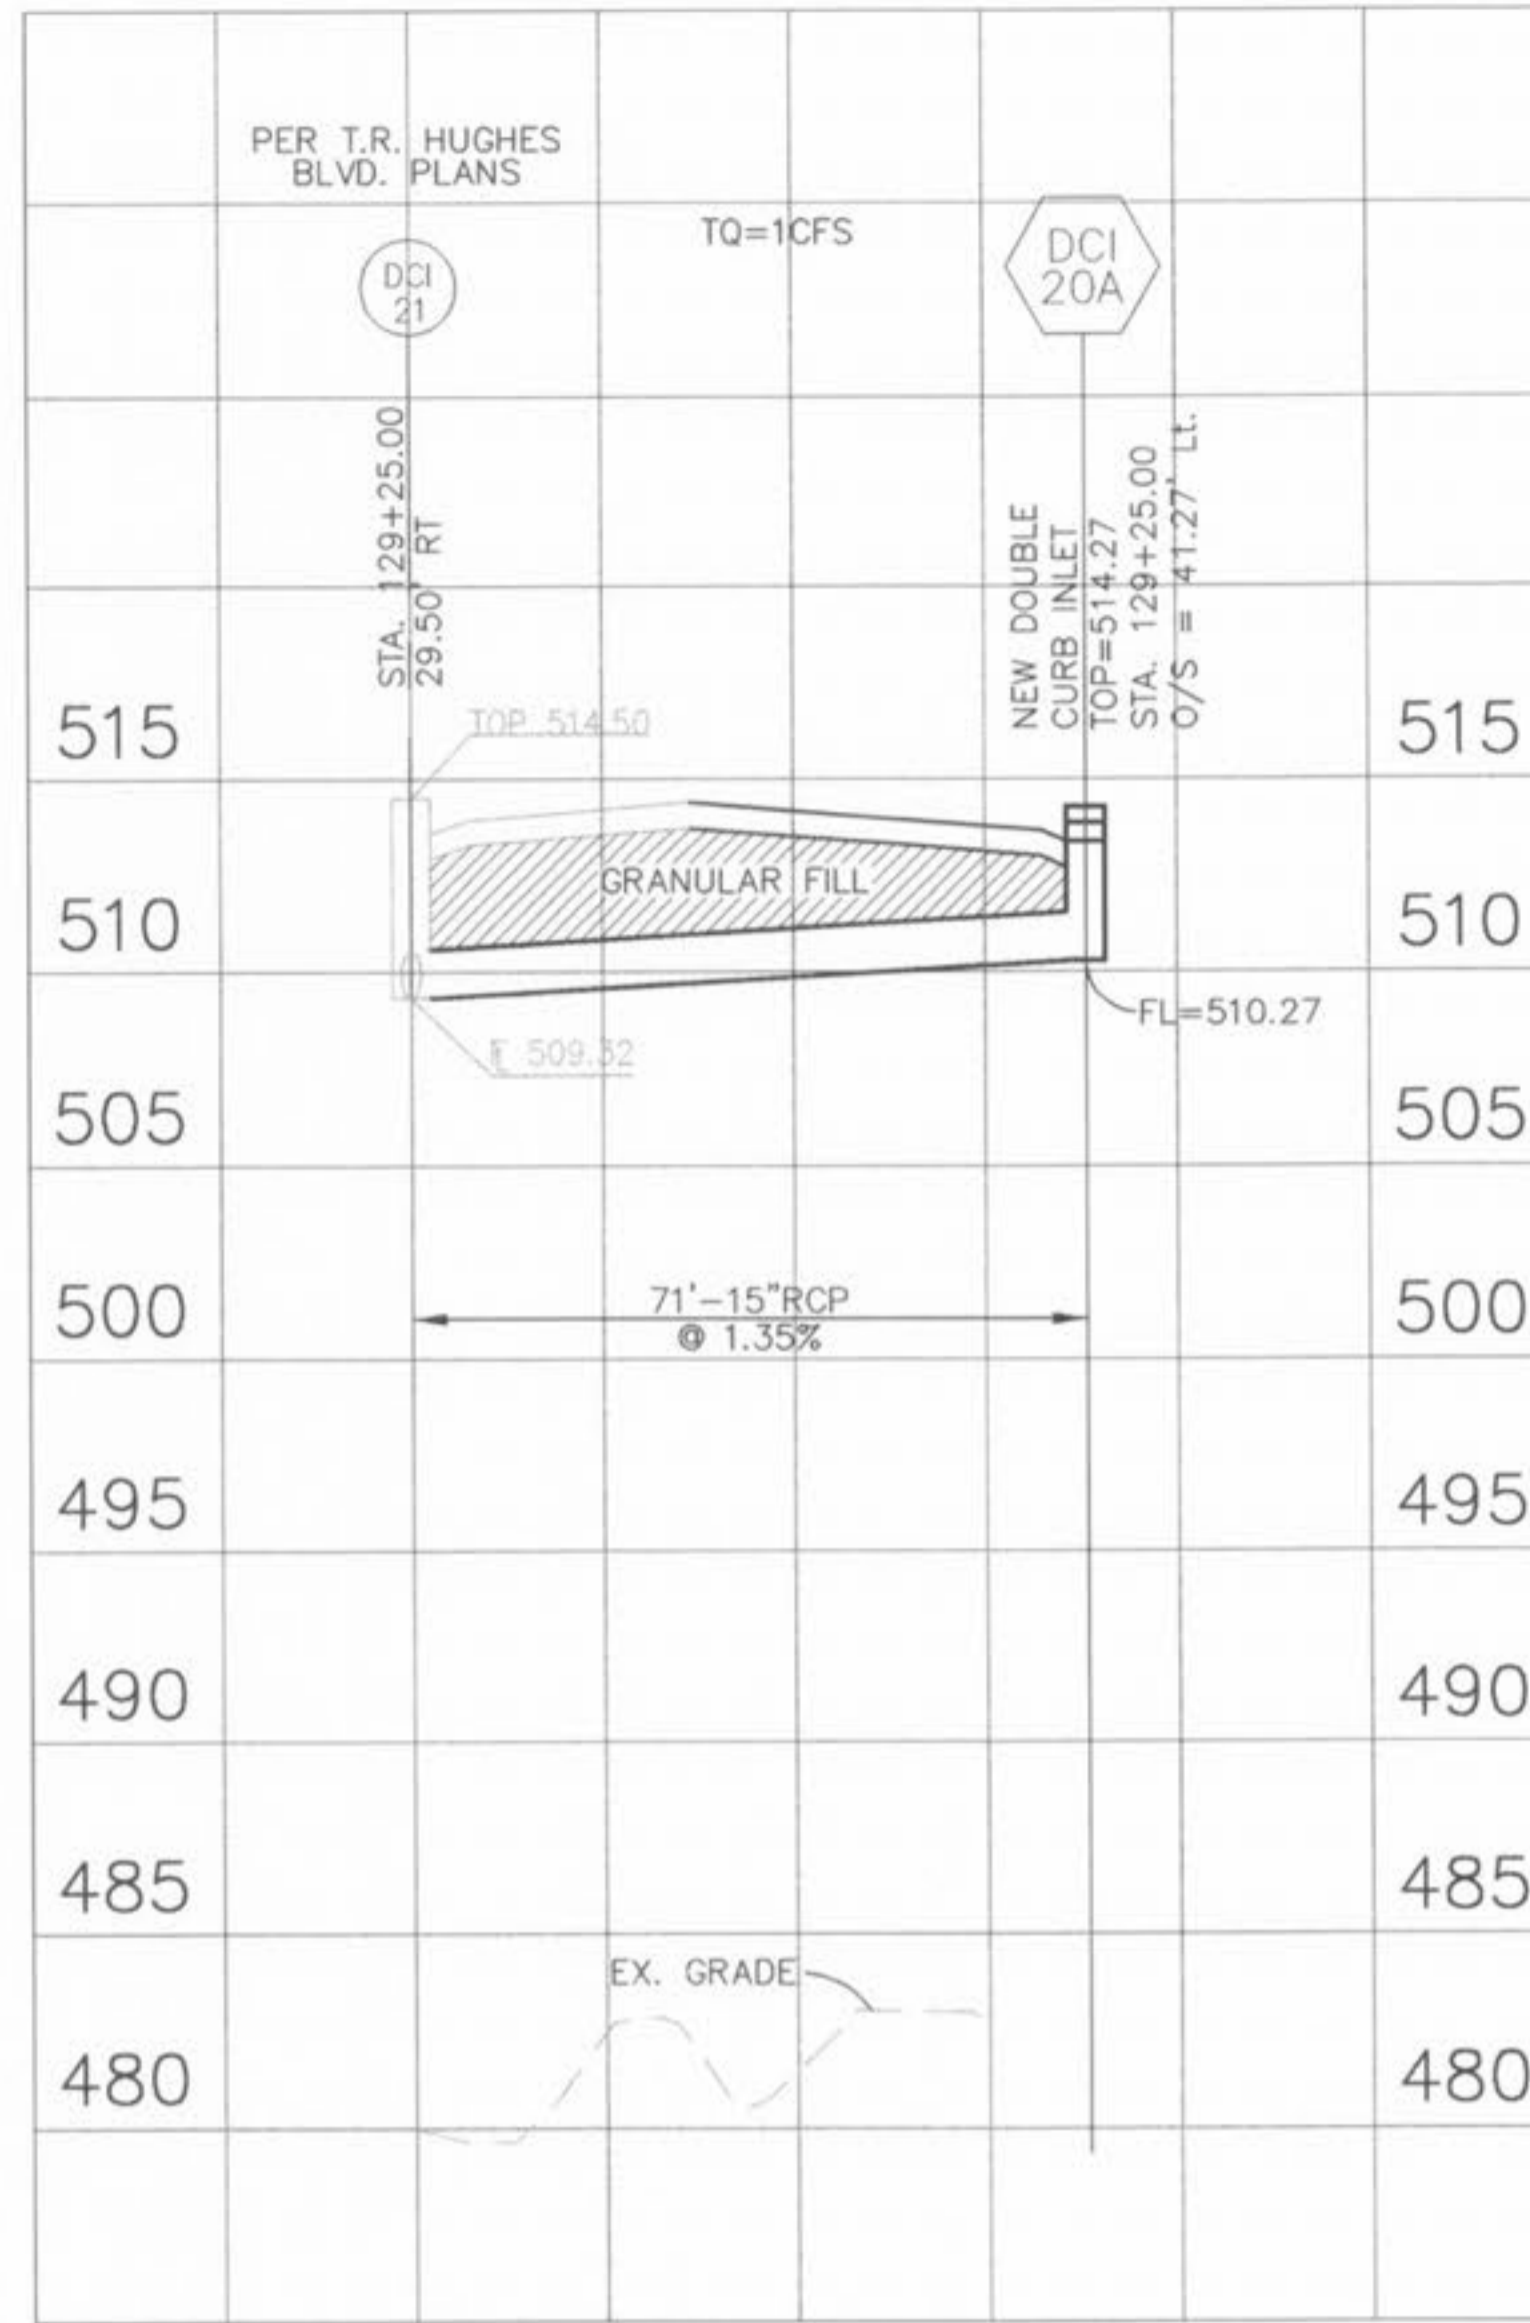

STORM SEWER PROFILE

SCALE: 1" = 5' VERTICAL
1" = 20' HORIZONTAL

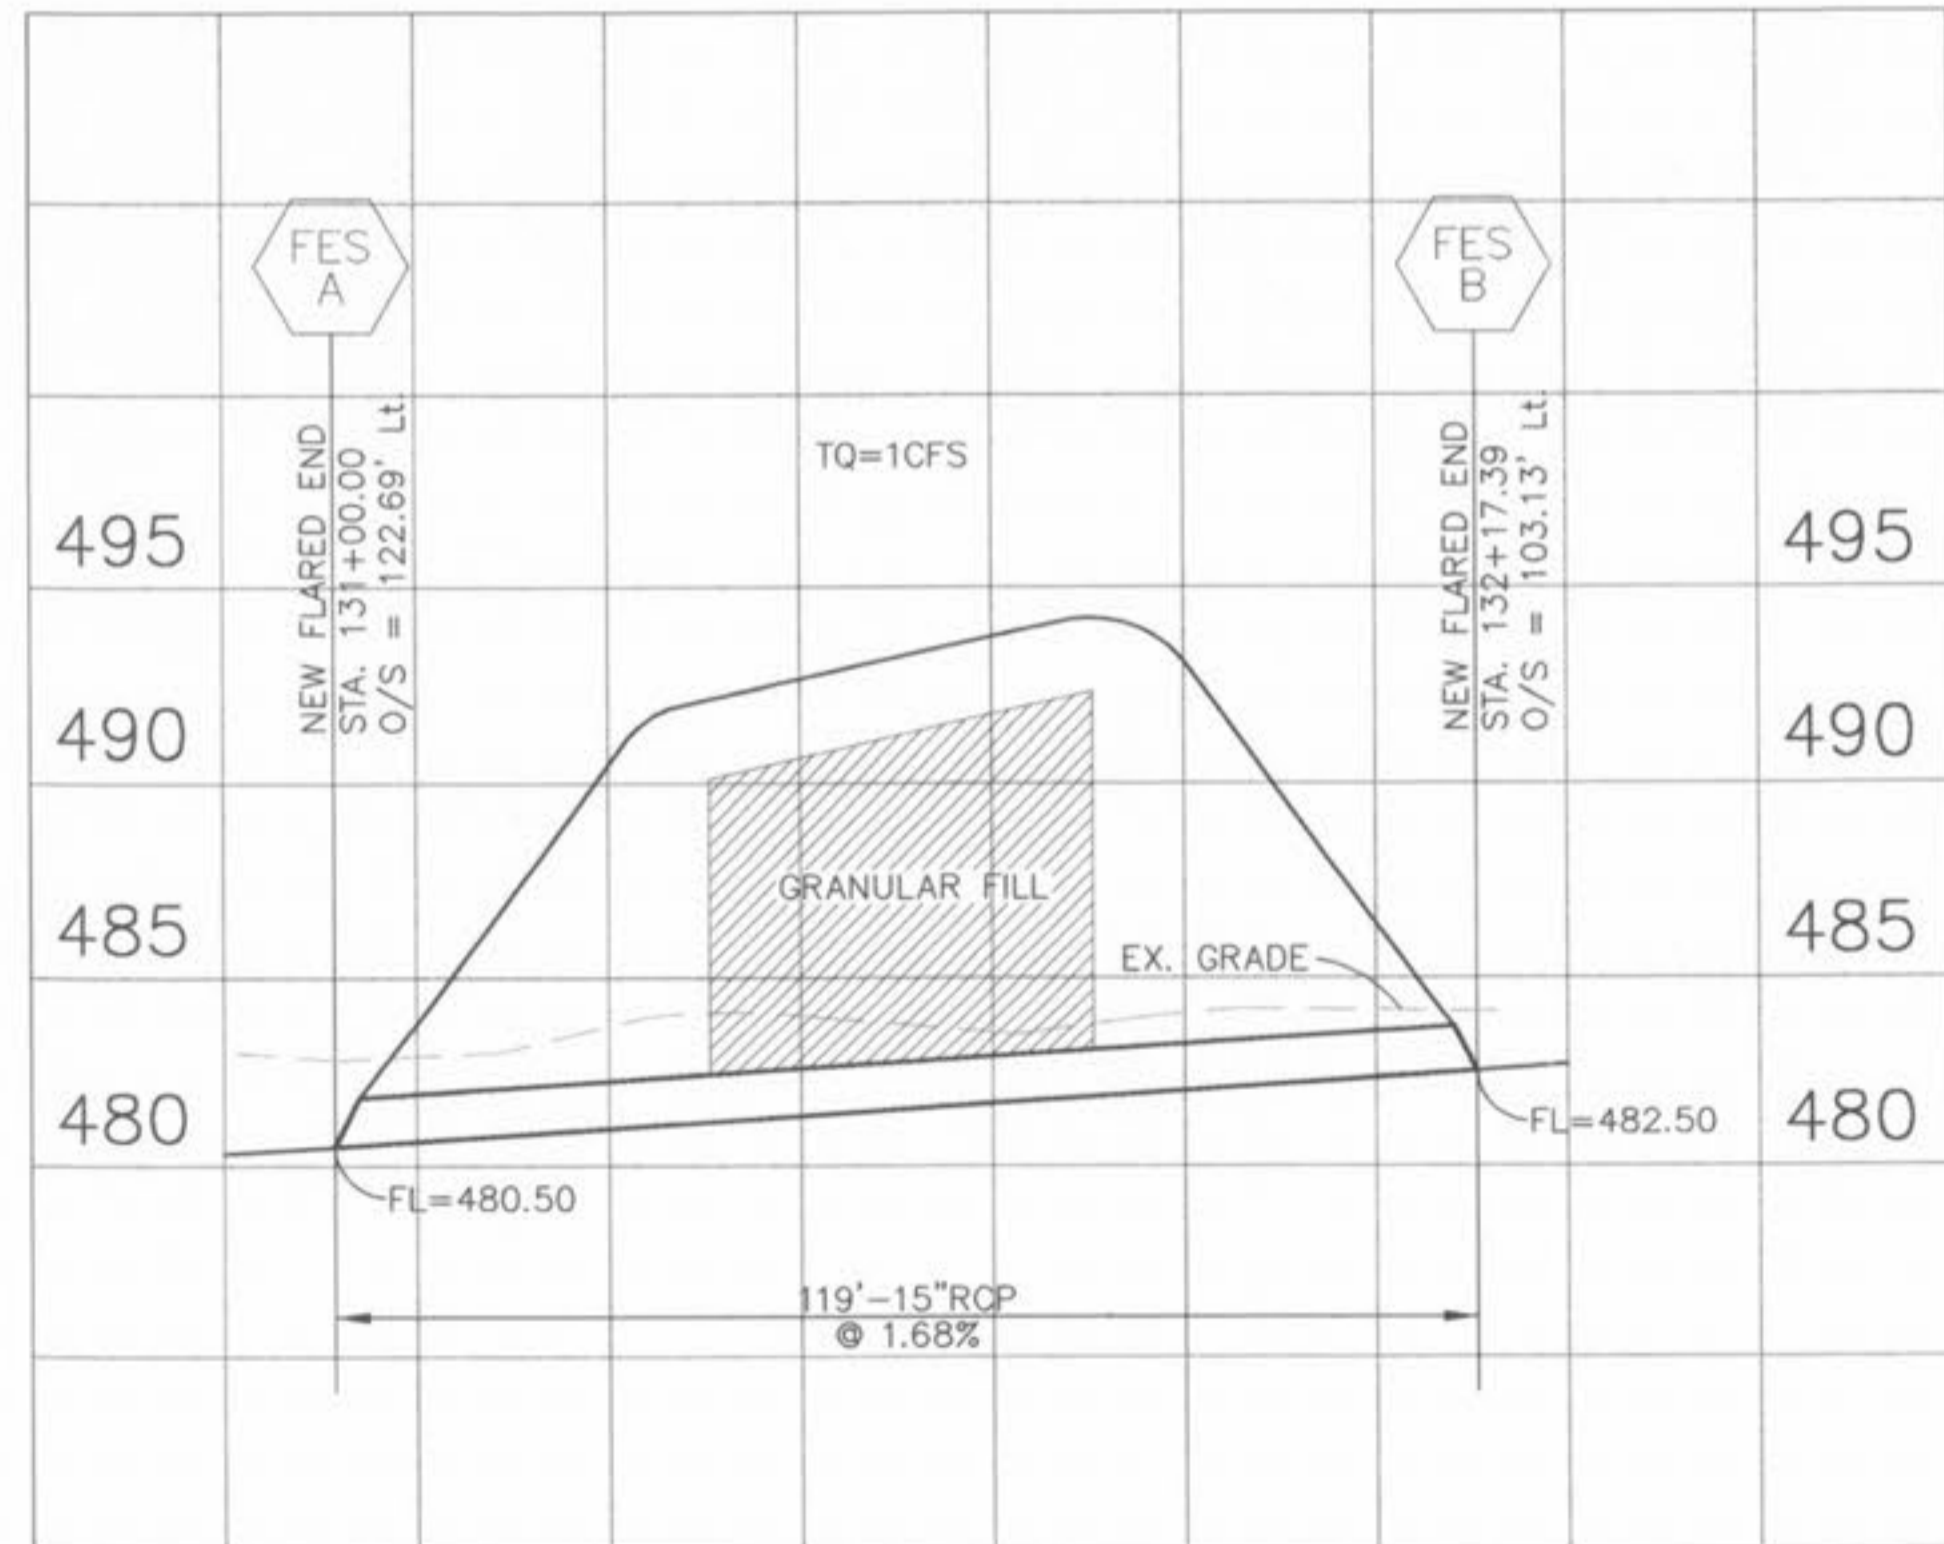

STORM SEWER PROFILE

SCALE: 1" = 5' VERTICAL
1" = 20' HORIZONTAL

T.R. HUGHES BOULEVARD

MODIFICATION

CITY OF O'FALLON
COMMUNITY DEVELOPMENT
DESIGN DIVISION
O'FALLON, MISSOURI



DISCLAIMER OF RESPONSIBILITY
I HEREBY CERTIFY THAT THE DOCUMENTS REFERRED TO ARE AUTHENTICATED BY MY SEAL AND I AM NOT RESPONSIBLE FOR ALL OTHER DRAWINGS, SPECIFICATIONS, ESTIMATES, REPORTS OR OTHER DOCUMENTS OR INSTRUMENTS RELATING TO OR PERTAINING TO THIS PROJECT OR ANY PART OR PARTS OF THE ARCHITECTURAL OR ENGINEERING PROJECT OR SURVEY.



NOTE:
Underground utilities have been plotted from available information and therefore their locations shall be considered approximate only. The verification of the location of all underground utilities, either shown or not shown on these plans shall be the responsibility of the contractor, and shall be located prior to any grading or construction of the improvements.

DESIGNED: CEM
CHECKED: CAL
DATE: 02/25/02
PROJECT NO.: 00-000