

T.R. HUGHES BOULEVARD

ROADWAY SECTIONS MODIFICATION

CITY OF O'FALLON
COMMUNITY DEVELOPMENT
DESIGN DIVISION
O'FALLON, MISSOURI






DISCLAIMER OF RESPONSIBILITY
I HEREBY CERTIFY THAT THE DOCUMENTS PREPARED
TO BE AUTHORIZED BY MY SEAL ARE LIMITED
TO THIS SHEET AND I ACCEPT FULL RESPONSIBILITY
FOR ALL OTHER SHEETS, SPECIFICATIONS, ESTIMATES, REPORTS OR OTHER
DOCUMENTS OR INSTRUMENTS RELATING TO OR
ATTACHED TO BE USED FOR ANY PART OR PARTS
OF THE ARCHITECTURE OR ENGINEERING PROJECT
OR SURVEY.



2-15-03
SEAL

DESIGNED: GEM
CHECKED: CAL
DATE: 02/13/03
PROJECT NO.: 01-064

SHEET
8 OF 14

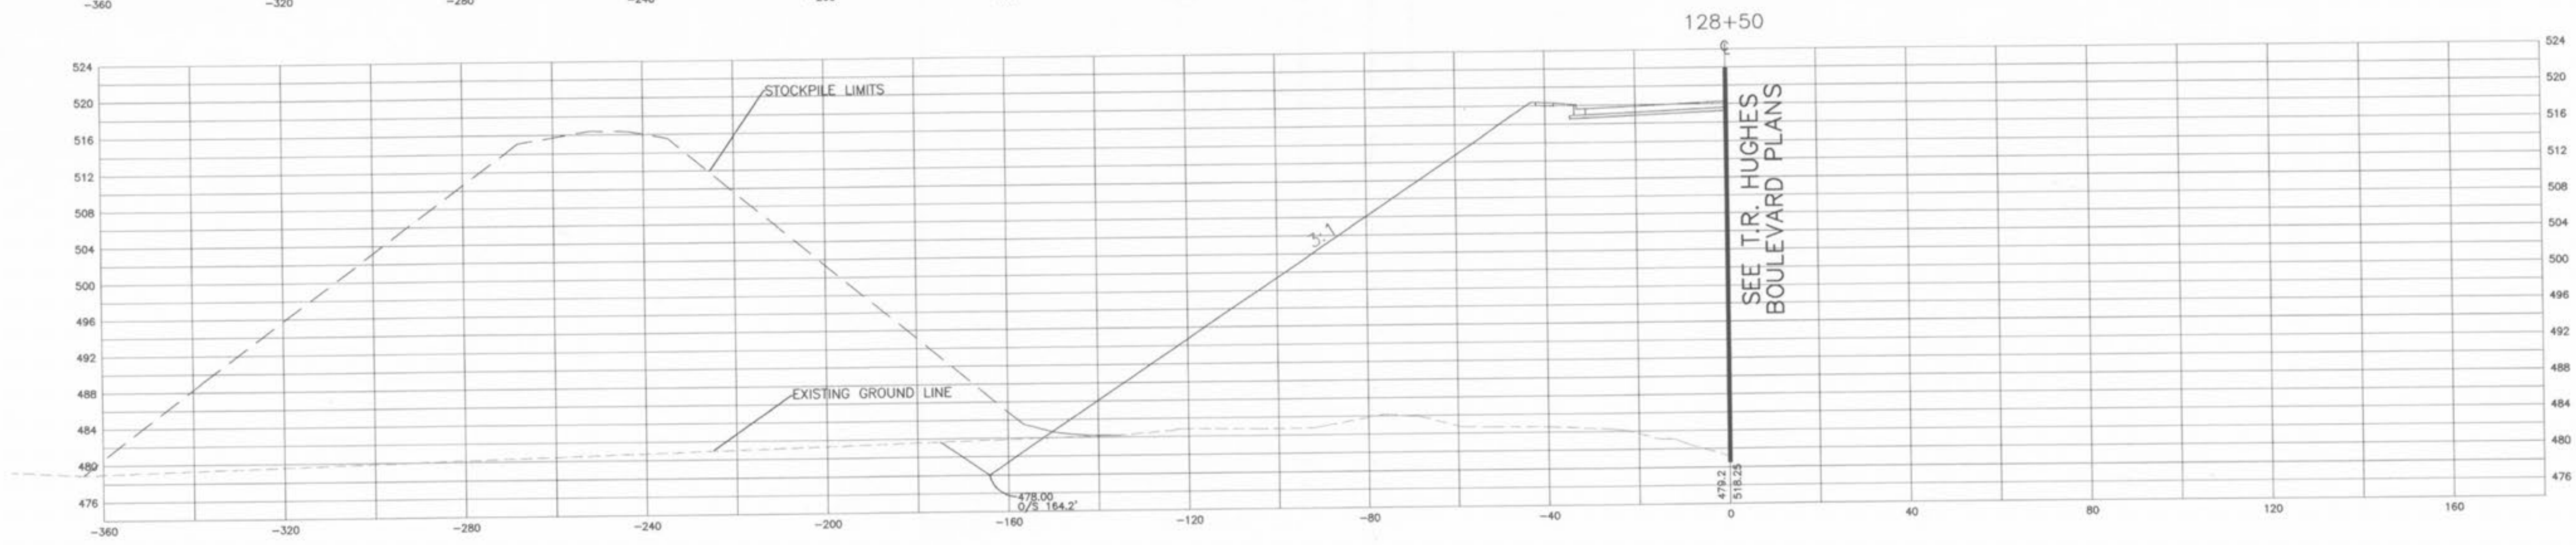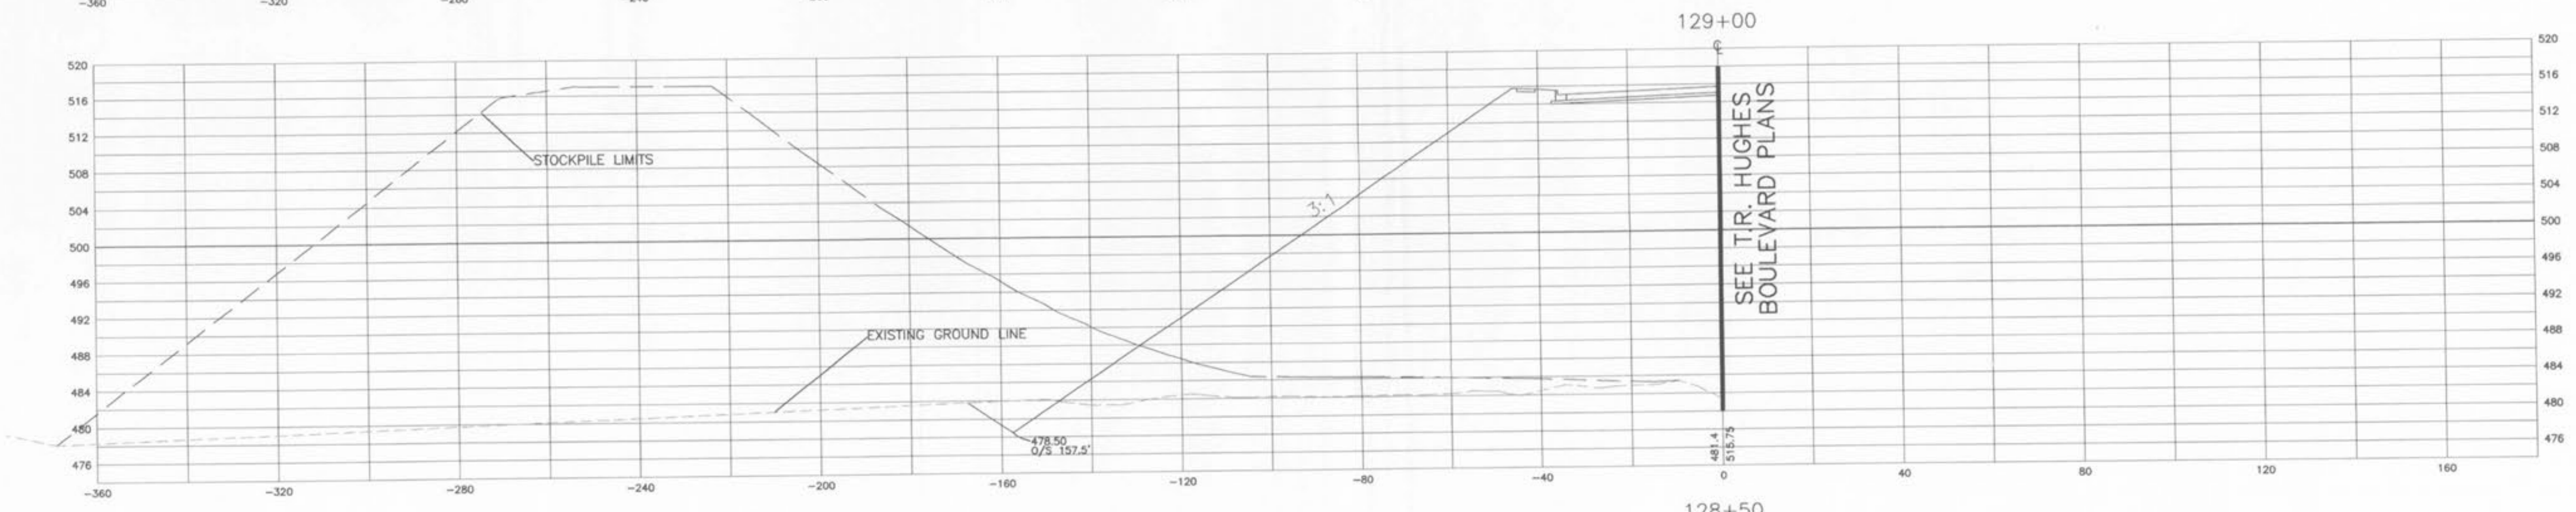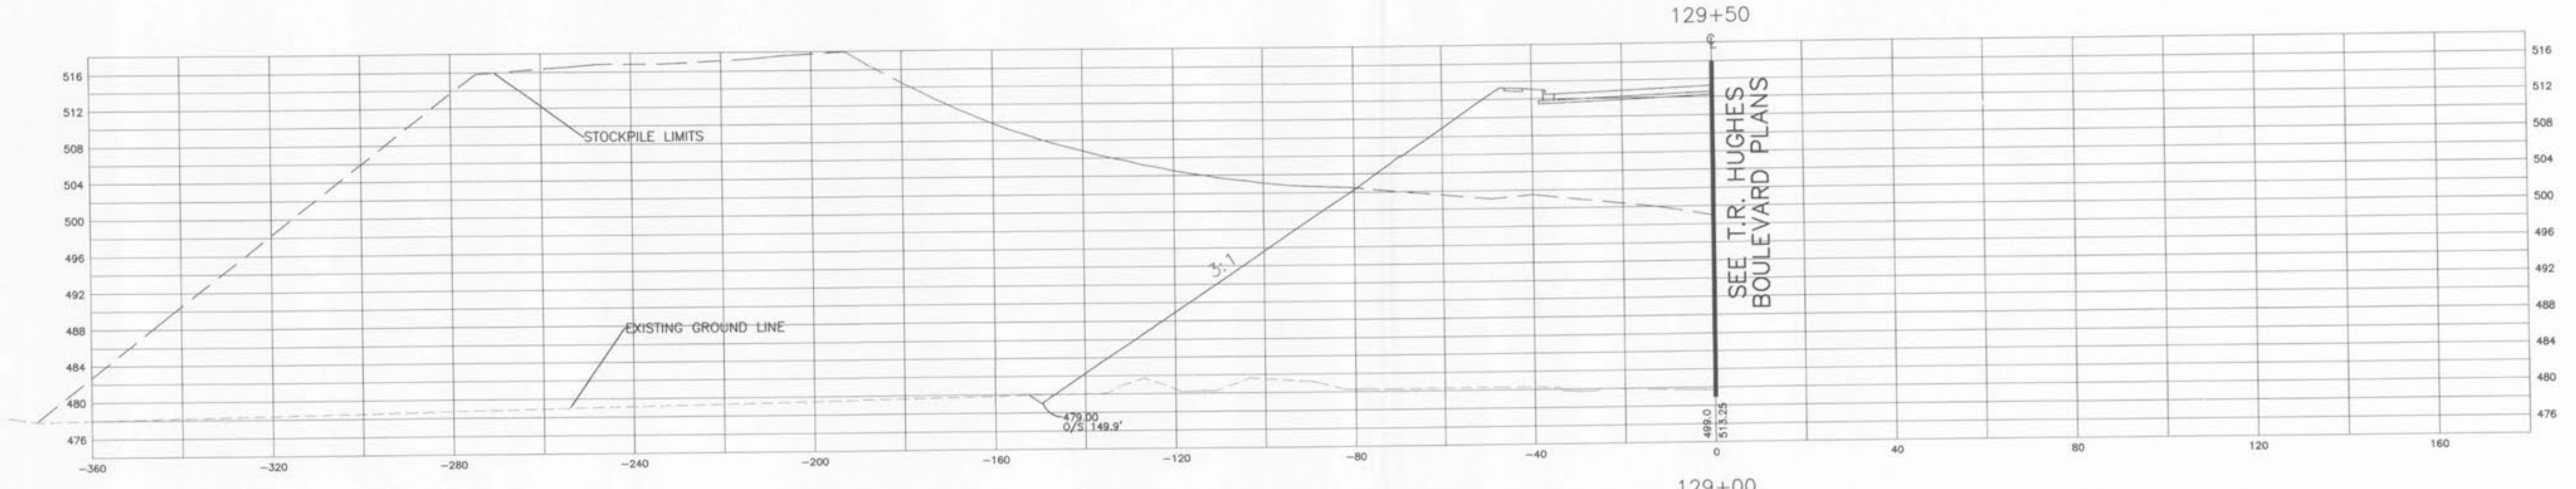

NOTE: EXISTING GRADE IS SHOWN EXCEPT WHERE NOTED OTHERWISE.

