


T.R. HUGHES BOULEVARD

ROADWAY SECTIONS MODIFICATION

CITY OF O'FALLON  
COMMUNITY DEVELOPMENT  
DESIGN DIVISION  
O'FALLON, MISSOURI






DISCLAIMER OF RESPONSIBILITY  
I HEREBY SPECIFY THAT THE DOCUMENTS INTENDED  
TO BE APPROVED BY ME ARE LIMITED  
TO THIS SHEET, AND I HEREBY DISCLAIM ANY  
RESPONSIBILITY FOR ALL OTHER DRAWINGS,  
SPECIFICATIONS, ESTIMATES, REPORTS OR OTHER  
DOCUMENTS OR INSTRUMENTS RELATING TO OR  
INTENDED TO BE USED FOR ANY PART OR PARTS  
OF THE ARCHITECTURAL OR ENGINEERING PROJECT  
OR SURVEY.

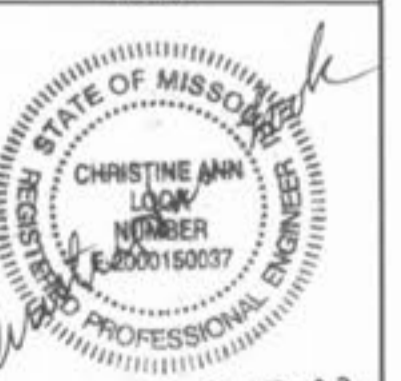

SEAL 2-13-03

DESIGNED: GEM  
CHECKED: CAL  
DATE: 02/13/03  
PROJECT NO.: 01-064

SHEET  
9 OF 14

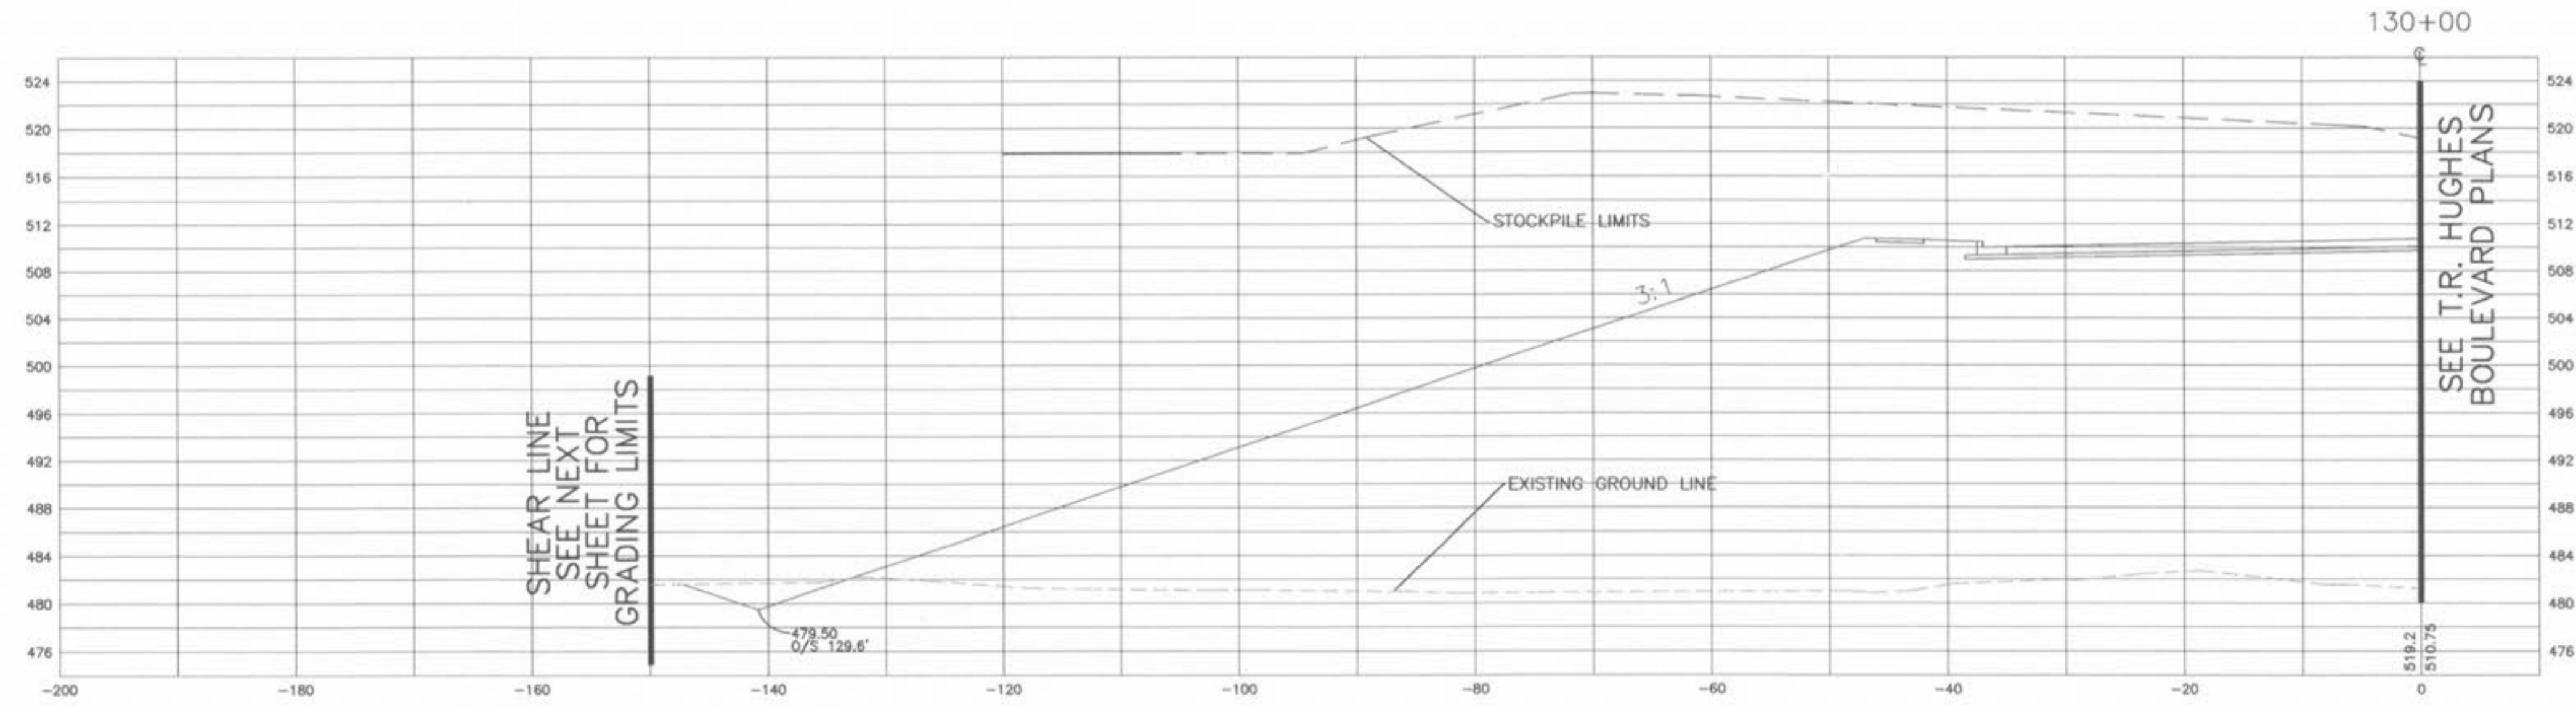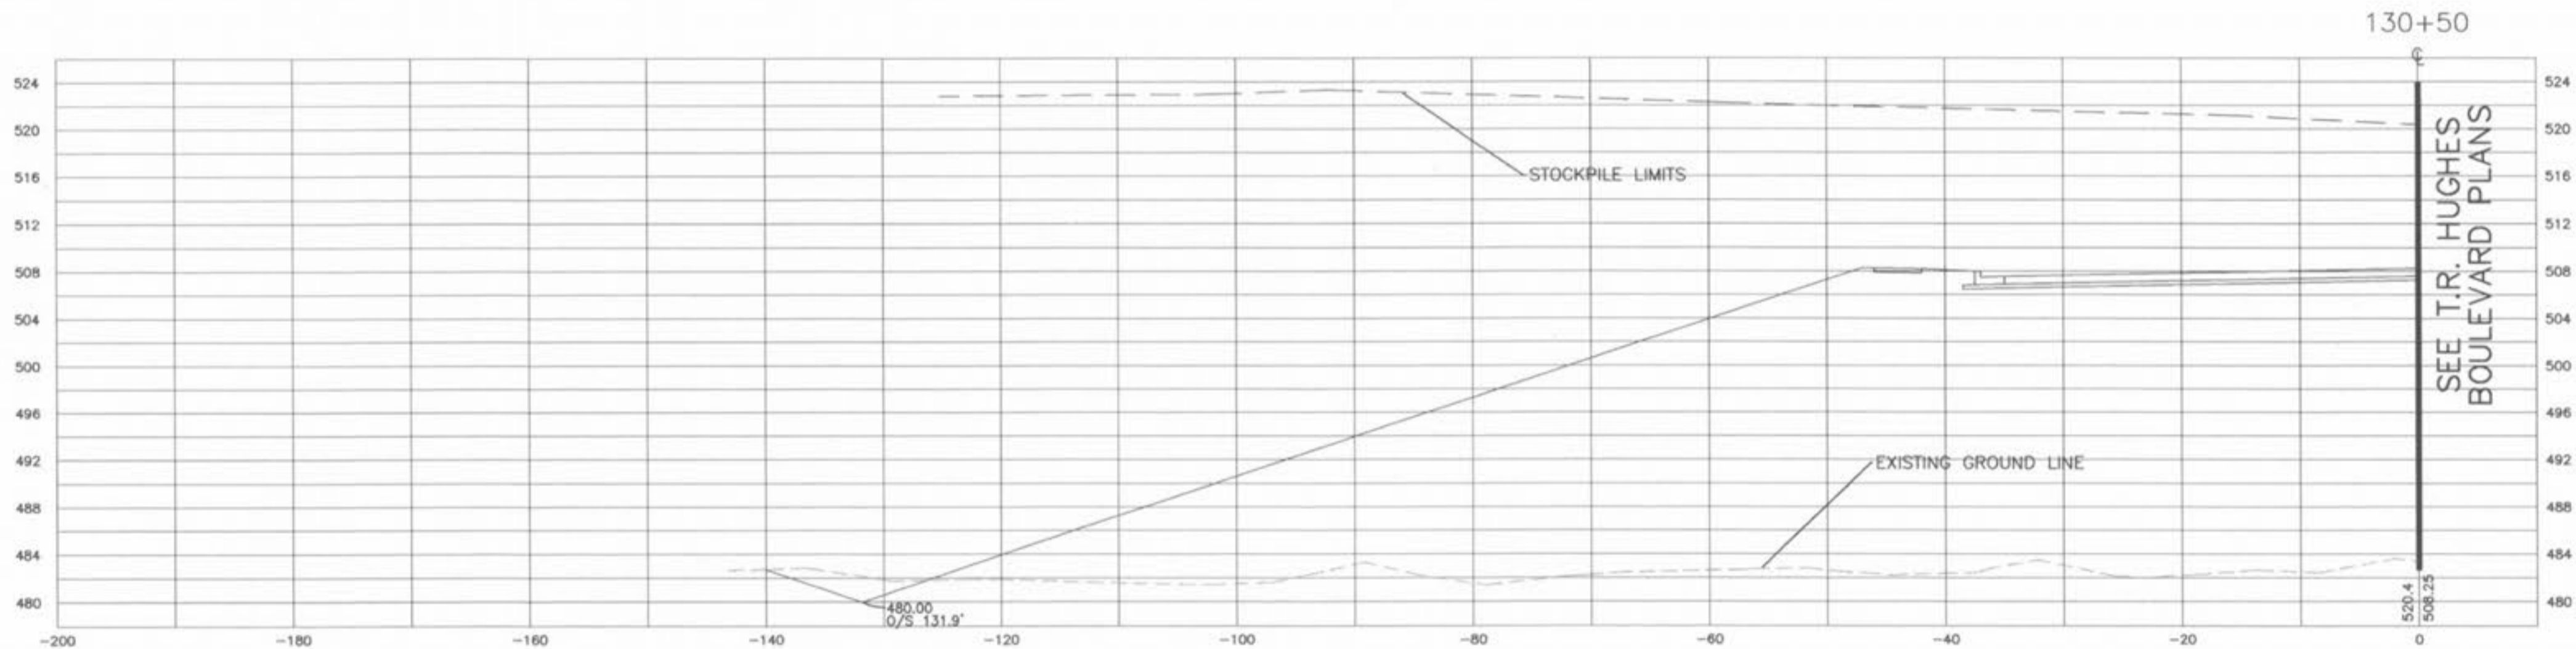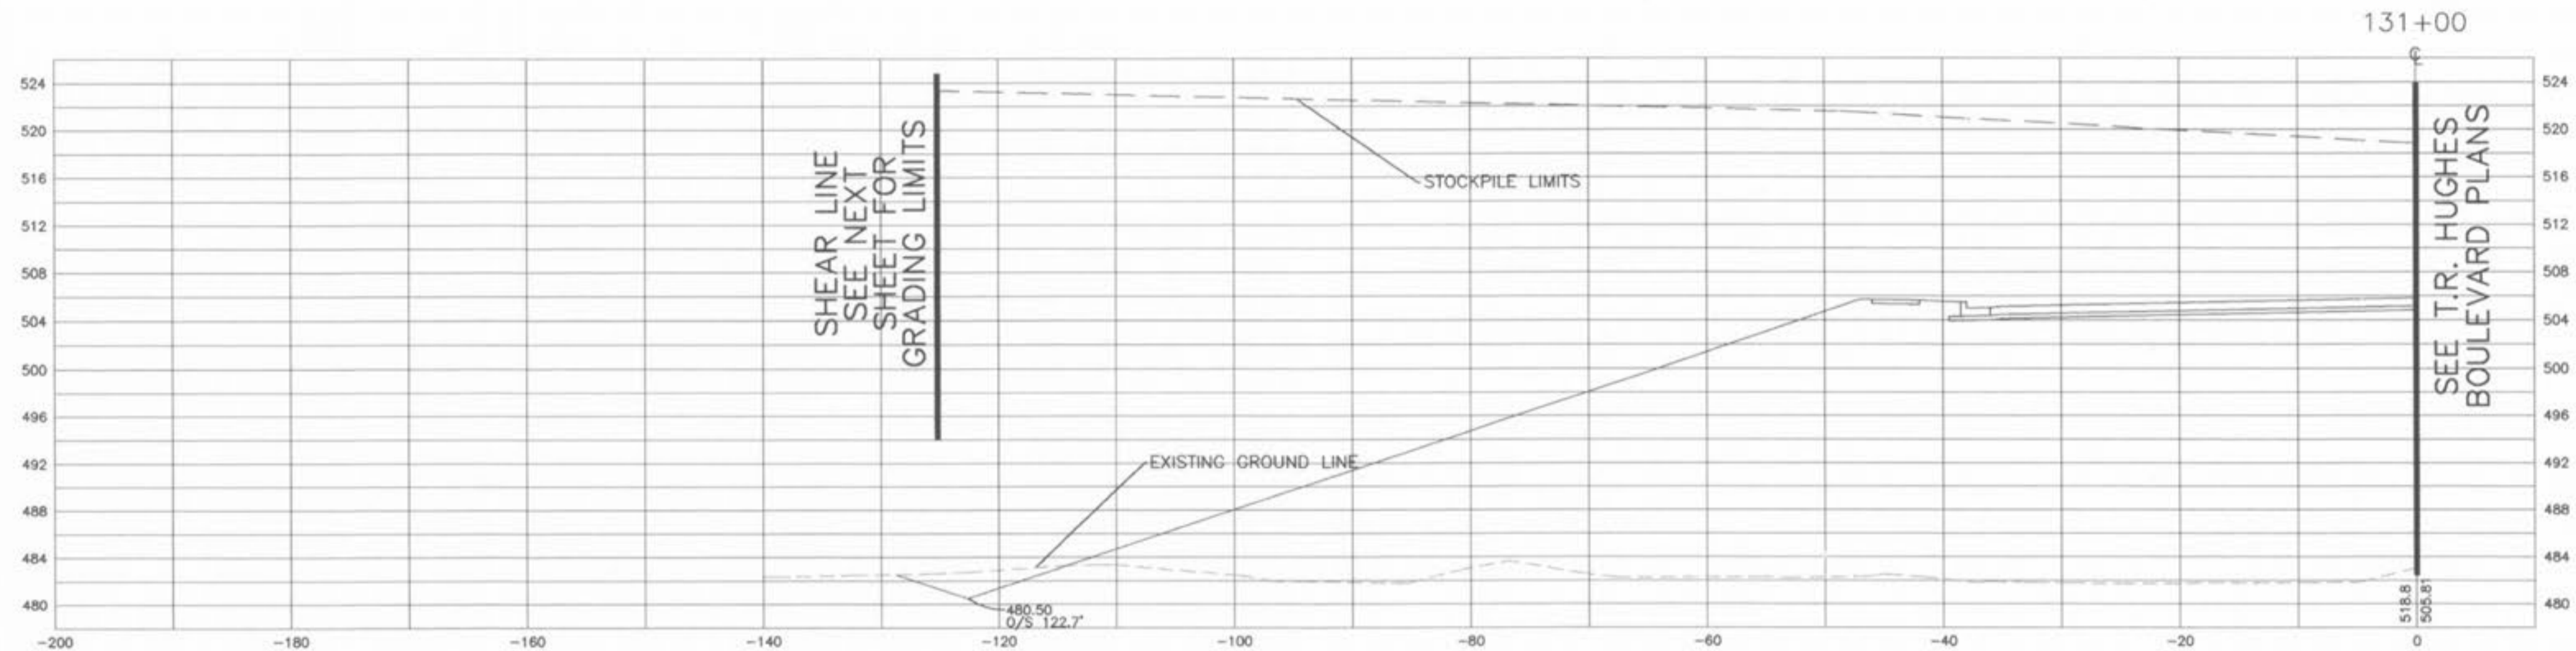

NOTE: EXISTING GRADE IS SHOWN EXCEPT WHERE NOTED OTHERWISE.

1"=10'  
1"=10'