

T.R. HUGHES BOULEVARD

ROADWAY SECTIONS MODIFICATION

CITY OF O'FALLON  
COMMUNITY DEVELOPMENT  
DESIGN DIVISION  
O'FALLON, MISSOURI







DISCLAIMER OF RESPONSIBILITY  
I HEREBY SPECIFY THAT THE DOCUMENTS REFERRED TO IN THIS DOCUMENT ARE THE PROPERTY OF THE CITY OF O'FALLON, MISSOURI. I HEREBY DISCLAIM ANY RESPONSIBILITY FOR ALL OTHER DRAWINGS, SPECIFICATIONS, CONTRACTS, PERMITS, ORDINANCES OR INSTRUMENTS RELATING TO OR REFERRED TO IN THIS DOCUMENT OR ANY PART OF THE ARCHITECTURAL OR ENGINEERING PROJECT OR SERVICE.



SEAL

DESIGNED: CEM  
CHECKED: CAL  
DATE: 02/13/03  
PROJECT NO.: 01-064

SHEET  
12 OF 14

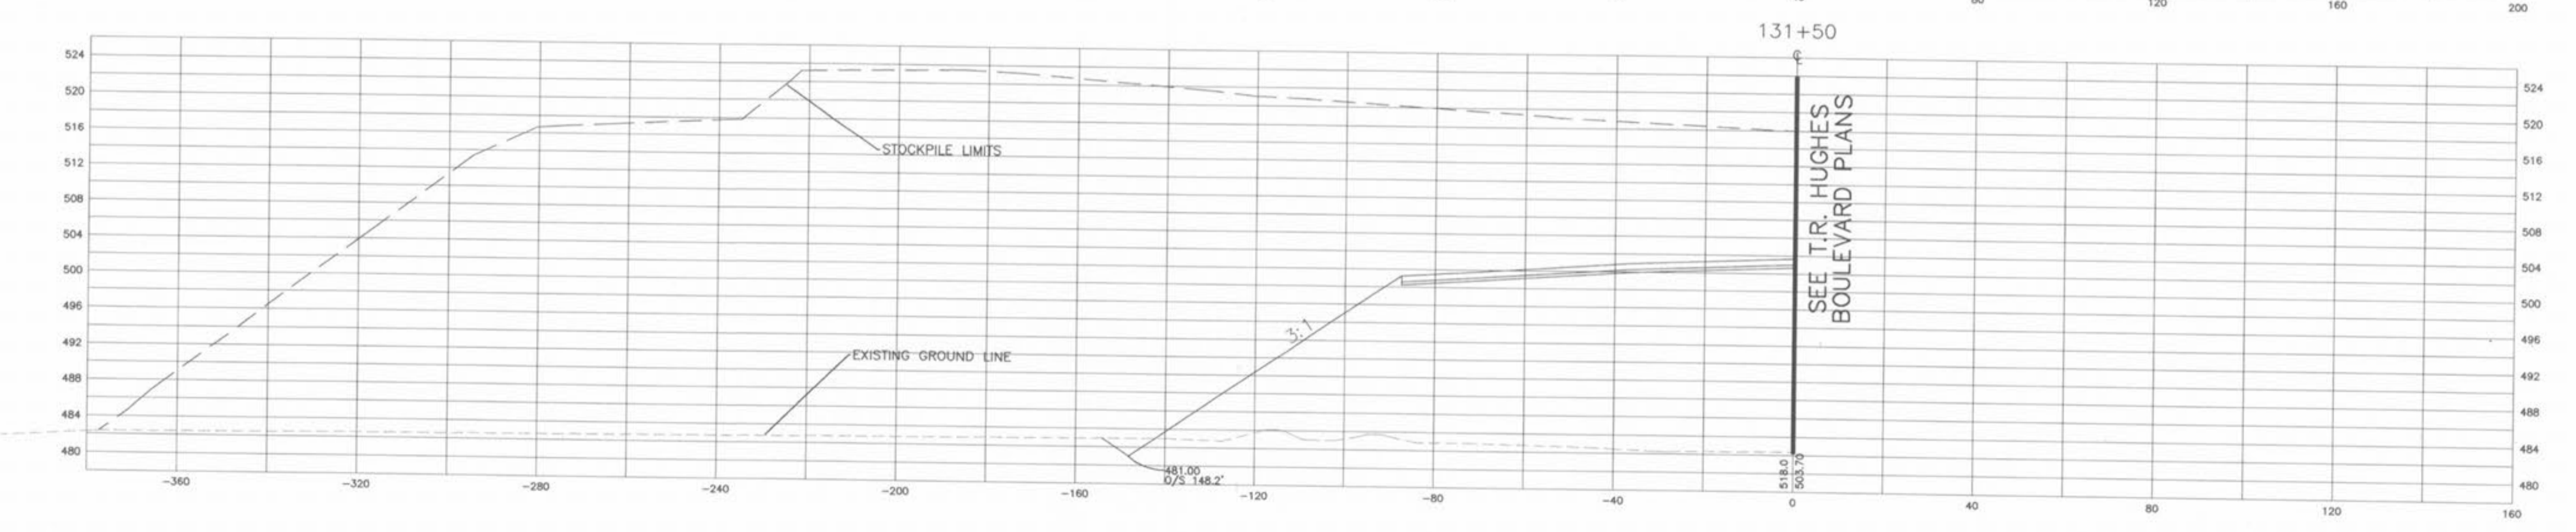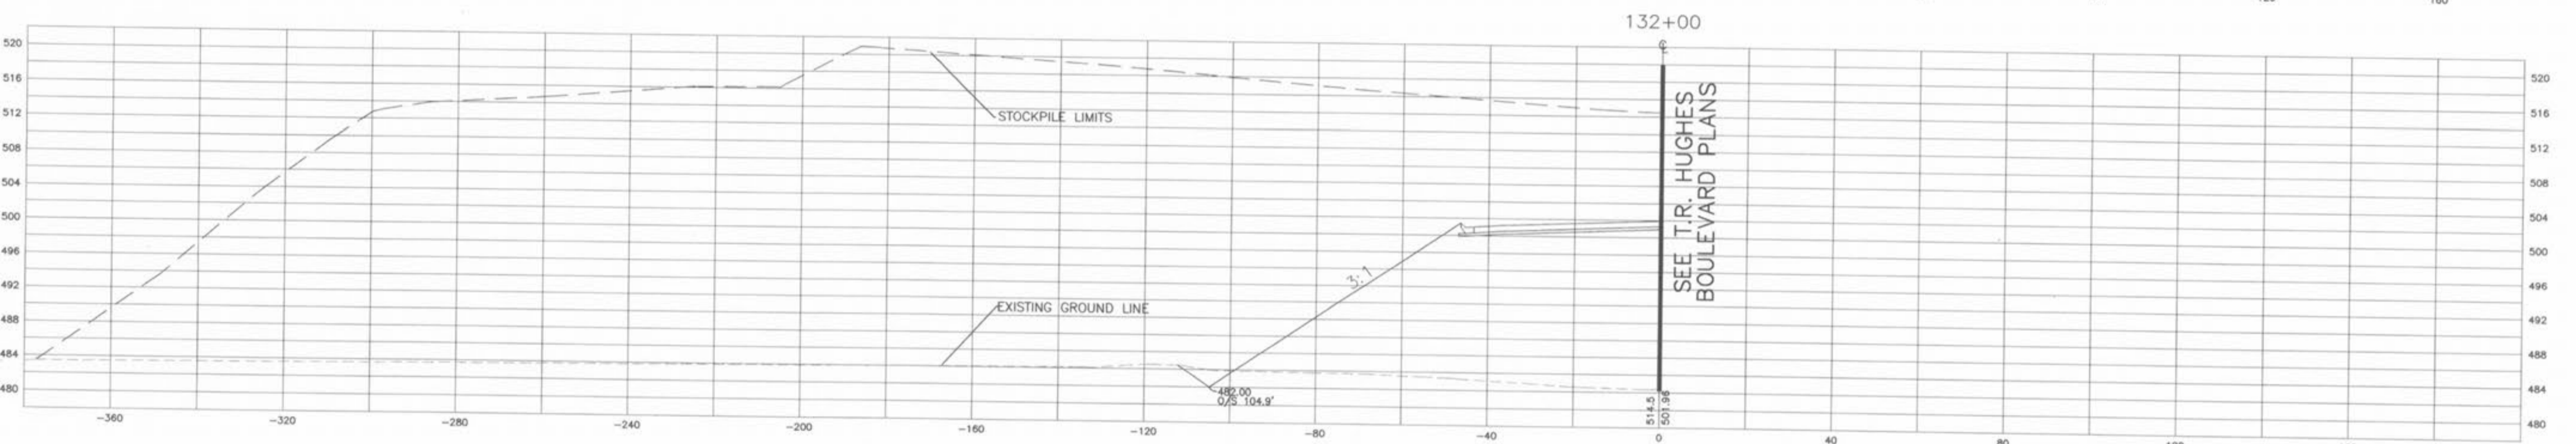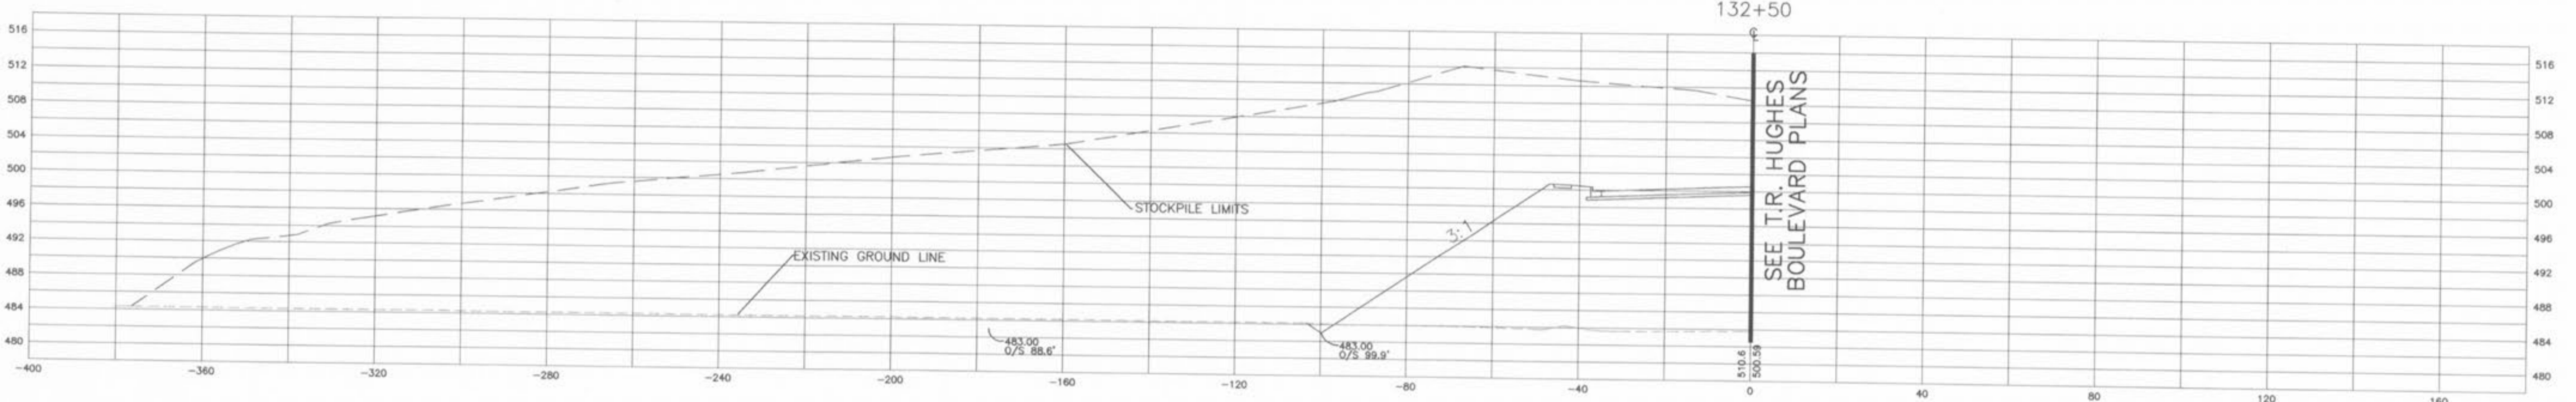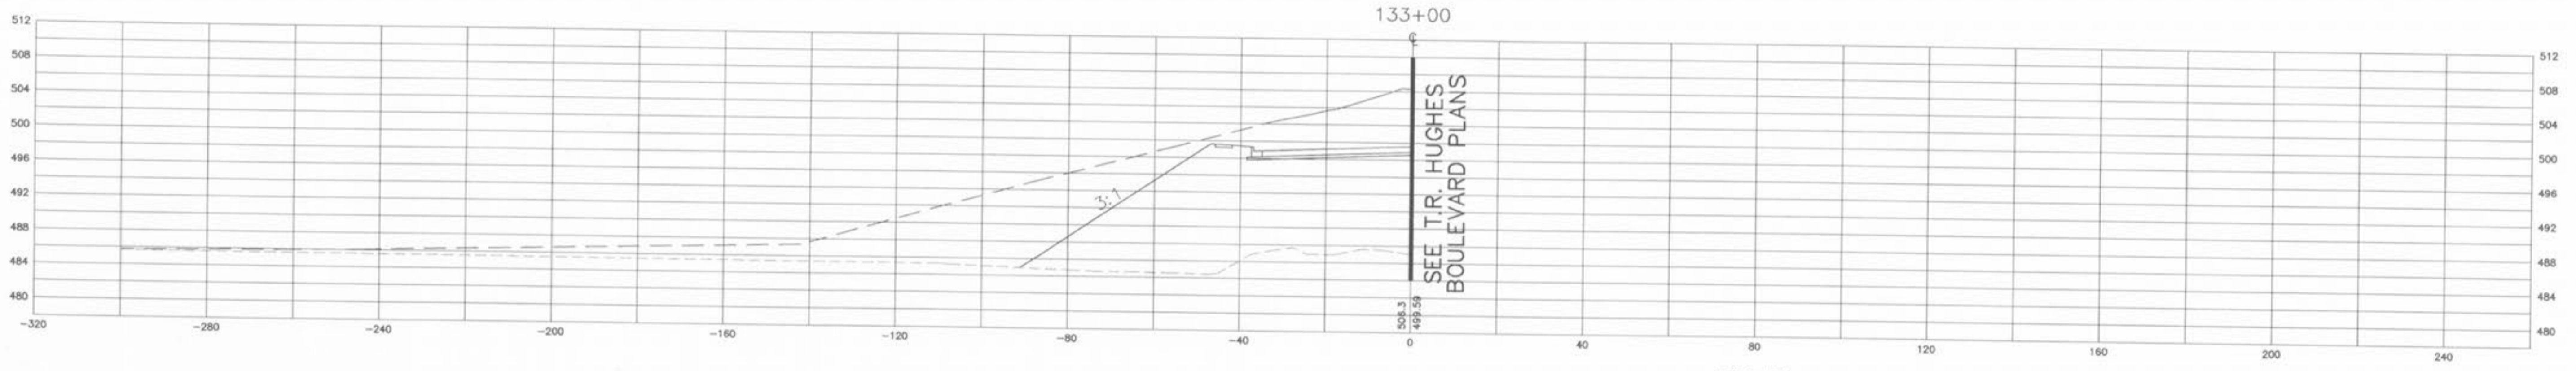

1"=10'  
1"=20'

NOTE: EXISTING GRADE IS SHOWN EXCEPT WHERE NOTED OTHERWISE.