

T.R. HUGHES BOULEVARD

ROADWAY SECTIONS MODIFICATION

CITY OF O'FALLON
COMMUNITY DEVELOPMENT
DESIGN DIVISION
O'FALLON, MISSOURI




DISCLAIMER OF RESPONSIBILITY
I HEREBY SPECIFY THAT THE DOCUMENTS INTENDED
TO BE AUTHORIZED BY MY SEAL ARE LIMITED
TO THIS SHEET AND I HEREBY DISCLAIM ANY
RESPONSIBILITY FOR ALL OTHER DRAWINGS,
SPECIFICATIONS, ESTIMATES, REPORTS OR OTHER
DOCUMENTS OR INSTRUMENTS RELATING TO OR
REFERRED TO BE USED FOR ANY PART OR PARTS
OF THE ARCHITECTURAL OR ENGINEERING PROJECT
OR SURVEY.



SEAL 2-13-03

DESIGNED: CEM
CHECKED: CAL
DATE: 02/13/03
PROJECT NO.: 01-064

SHEET
14 OF 14

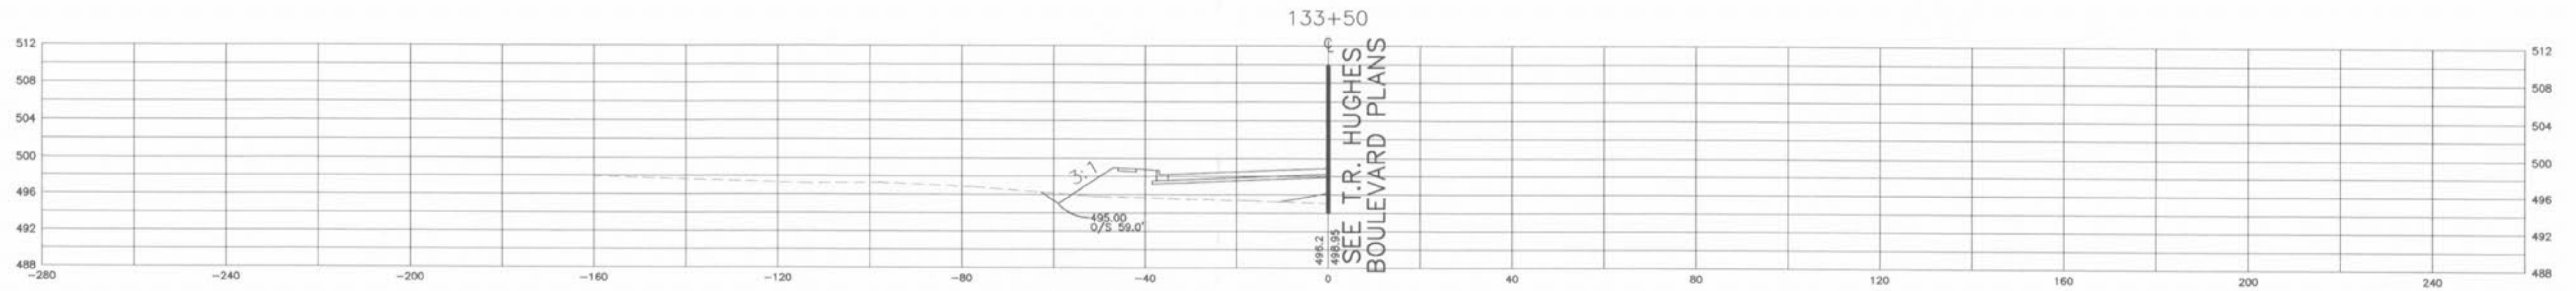

NOTE: EXISTING GRADE IS SHOWN EXCEPT WHERE NOTED OTHERWISE.

1"=10'
1"=20'

52