


**CURVE DATA (CURVE 3)**  
 PI STA. 113+45.73  
 N = 1082977.99  
 E = 768221.50  
 Δ = 88°47'18" RT.  
 D = 10°00'00"  
 T = 560.97'  
 R = 572.96'  
 L = 887.88'  
 S.E. = 0.04'/FT.



**NOTE 2:** SANITARY SEWER PIPES AND STRUCTURES HAVE BEEN PLOTTED FROM AVAILABLE RECORDS, THEREFORE THEIR LOCATION MUST BE CONSIDERED APPROXIMATE ONLY. FOR RELOCATION PURPOSES, VERIFICATION OF THE LOCATION OF THE SANITARY LINE WILL BE THE RESPONSIBILITY OF THE CONTRACTOR. PROPOSED LENGTHS AND ELEVATIONS SHOULD BE ADJUSTED ACCORDINGLY.

**NOTE 1:** UNDERGROUND FACILITIES, STRUCTURES AND UTILITIES HAVE BEEN PLOTTED FROM AVAILABLE SURVEYS AND RECORDS AND, THEREFORE, THEIR LOCATIONS MUST BE CONSIDERED APPROXIMATE ONLY. THERE MAY BE OTHERS THE EXISTENCE OF WHICH IS AT PRESENT NOT KNOWN. VERIFICATION OF THE LOCATIONS OF UNDERGROUND UTILITIES, SHOWN OR NOT SHOWN, WILL BE THE RESPONSIBILITY OF THE CONTRACTOR.

SCALES:  
 1" = 50' HOR  
 1" = 10' VER

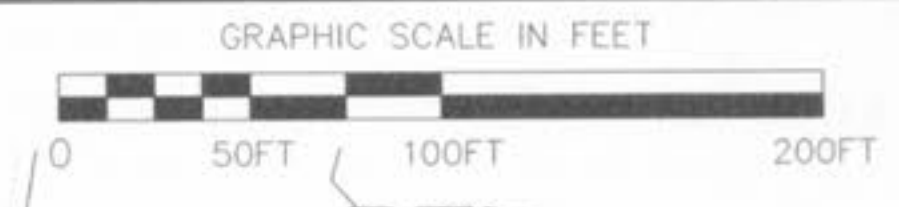

SHEET NUMBER: 7REV  
 TOTAL SHEETS: 103  
 PROJECT: T.R. HUGHES BLVD.  
 PLAN/PROFILE  
 REVISED PAGE 3 OF 5

CRISWELL ENGINEERING  
 1663 NORTH MAIN ST.  
 O'FALLON, MO 63366  
 (636) 240-4031



RECEIVED  
 AUG 25 2003  
 ENGINEERING DEPT.

DISCLAIMER OF RESPONSIBILITY  
 I HEREBY SPECIFY THAT THE DOCUMENTS INTENDED TO BE AUTHENTICATED BY MY SEAL ARE LIMITED TO THIS SHEET, AND I HEREBY DISCLAIM ANY RESPONSIBILITY FOR ALL OTHER DRAWINGS, SPECIFICATIONS, ESTIMATES, REPORTS OR OTHER DOCUMENTS OR INSTRUMENTS RELATING TO OR INTENDED TO BE USED FOR ANY PART OR PARTS OF THE ARCHITECTURAL OR ENGINEERING PROJECT OR SURVEY. I HEREBY ALSO DISCLAIM ANY RESPONSIBILITY FOR THE ACCURACY OF THE SURVEY HEREBY SHOWN. THE SURVEY HAS BEEN TAKEN FROM PLANS PREPARED BY PARSONS BRINCKERHOFF DATED 10/16/01.

PRELIMINARY NOT FOR CONSTRUCTION

DESIGNED BY:	TAC	REVISIONS BY:	DATE
DRAWN BY:	TAC	TAC	AUG-2003
CHECKED BY:	DRT		
APPROVED BY:	TAC		
DATE:	APRIL-2003		
FILE:			

*Handwritten notes:*  
 122+00  
 123+00  
 124+00  
 125+00  
 126+00  
 127+00  
 128+00  
 129+00