




CITY OF O'FALLON
PROJECT #210-005

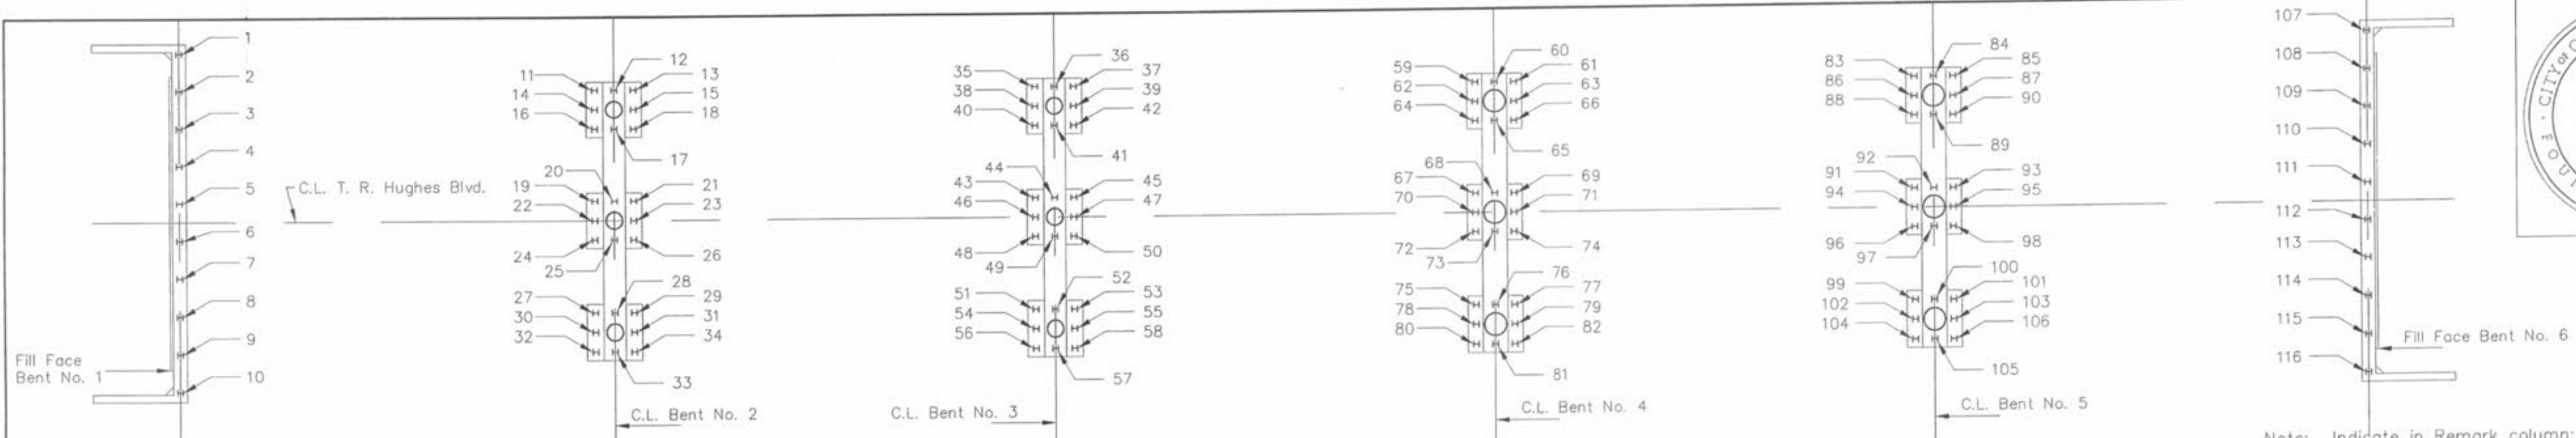

NOTE: THIS SHEET TO BE COMPLETED BY CITY OF O'FALLON CONSTRUCTION PERSONNEL.

PART PLAN SHOWING PILE NUMBERING FOR RECORDING "AS BUILT" PILE DATA

Note: Indicate in Remark column:
A.) If Piling were driven to practical refusal.
B.) Pile Batter if other than shown on Bent Detail Sheet.
C.) Type of Piling used.

"AS BUILT" PILE DATA			
PILE NO.	LENGTH IN PLACE (FT.)	COMPUTED BEARING (TONS)	REMARKS
End Bent No. 1			
1			
2			
3			
4			
5			
6			
7			
8			
9			
10			
Intermediate Bent No. 2			
11			
12			
13			
14			
15			
16			
17			
18			
19			
20			
21			
22			
23			
24			
25			
26			
27			
28			
29			
30			
31			
32			
33			
34			
Intermediate Bent No. 3			
35			
36			
37			
38			

"AS BUILT" PILE DATA			
PILE NO.	LENGTH IN PLACE (FT.)	COMPUTED BEARING (TONS)	REMARKS
39			
40			
41			
42			
43			
44			
45			
46			
47			
48			
49			
50			
51			
52			
53			
54			
55			
56			
57			
58			
Intermediate Bent No. 4			
59			
60			
61			
62			
63			
64			
65			
66			
67			
68			
69			
70			
71			
72			
73			
74			
75			
76			
77			
78			

"AS BUILT" PILE DATA			
PILE NO.	LENGTH IN PLACE (FT.)	COMPUTED BEARING (TONS)	REMARKS
79			
80			
81			
82			
Intermediate Bent No. 5			
83			
84			
85			
86			
87			
88			
89			
90			
91			
92			
93			
94			
95			
96			
97			
98			
99			
100			
101			
102			
103			
104			
105			
106			
End Bent No. 6			
107			
108			
109			
110			
111			
112			
113			
114			
115			
116			

"AS-BUILT" - PILE DATA

ENGINEER'S AUTHENTICATION: The responsibility for professional engineering liability on this project is hereby limited to the set of plans authenticated by the seal, signature and date hereunder attached. Responsibility is disclaimed for all other engineering plans involved in this project and specifically excludes revisions after this date, unless reauthenticated.