
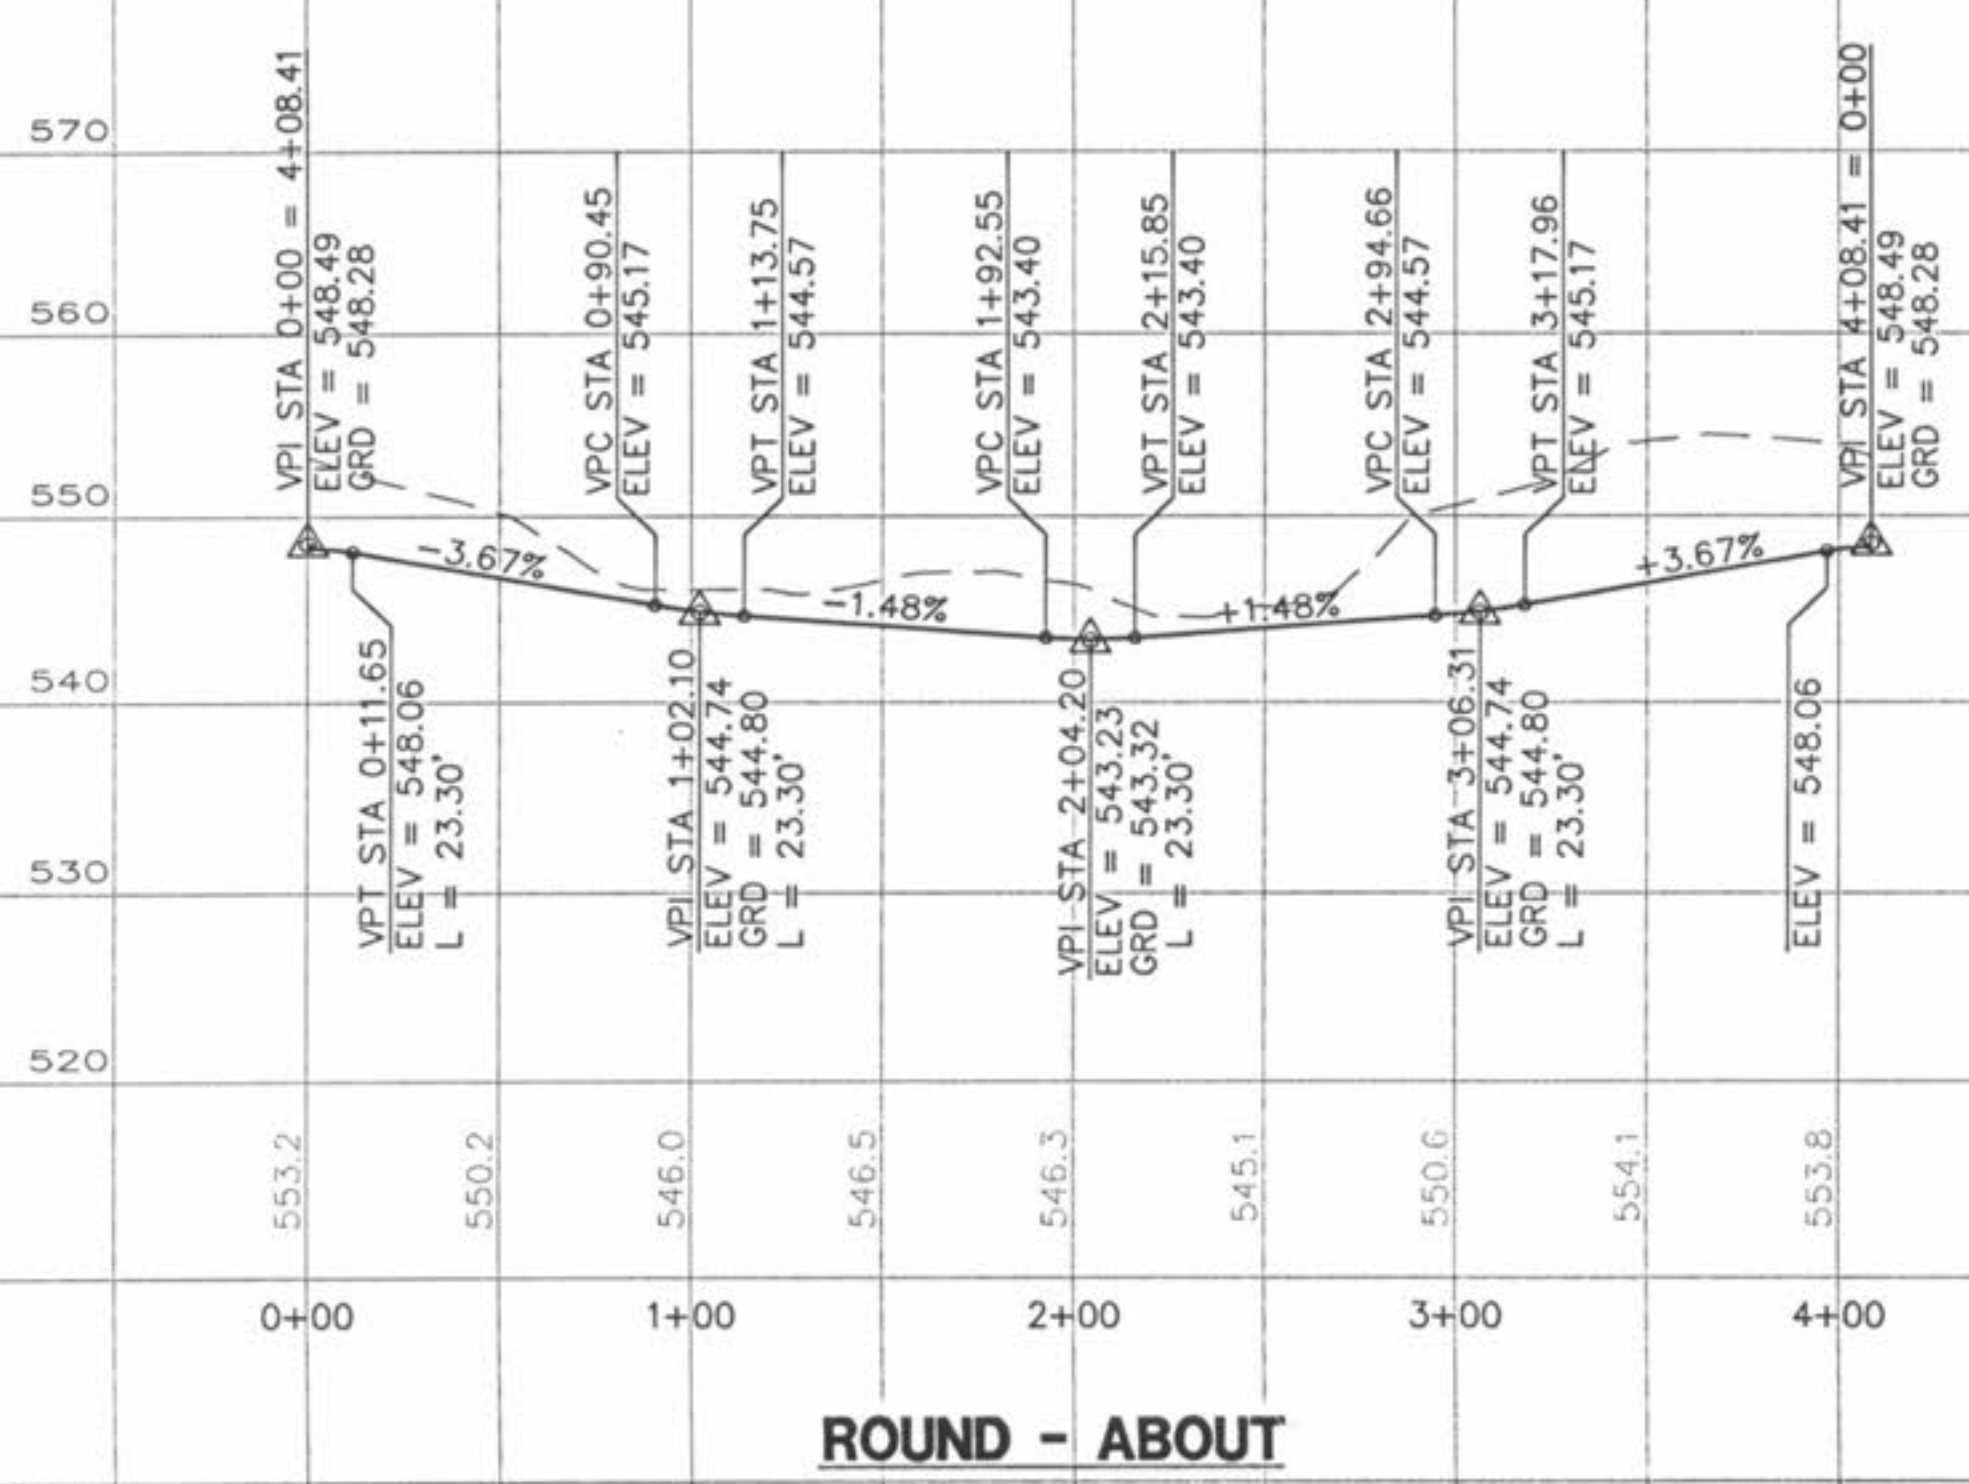
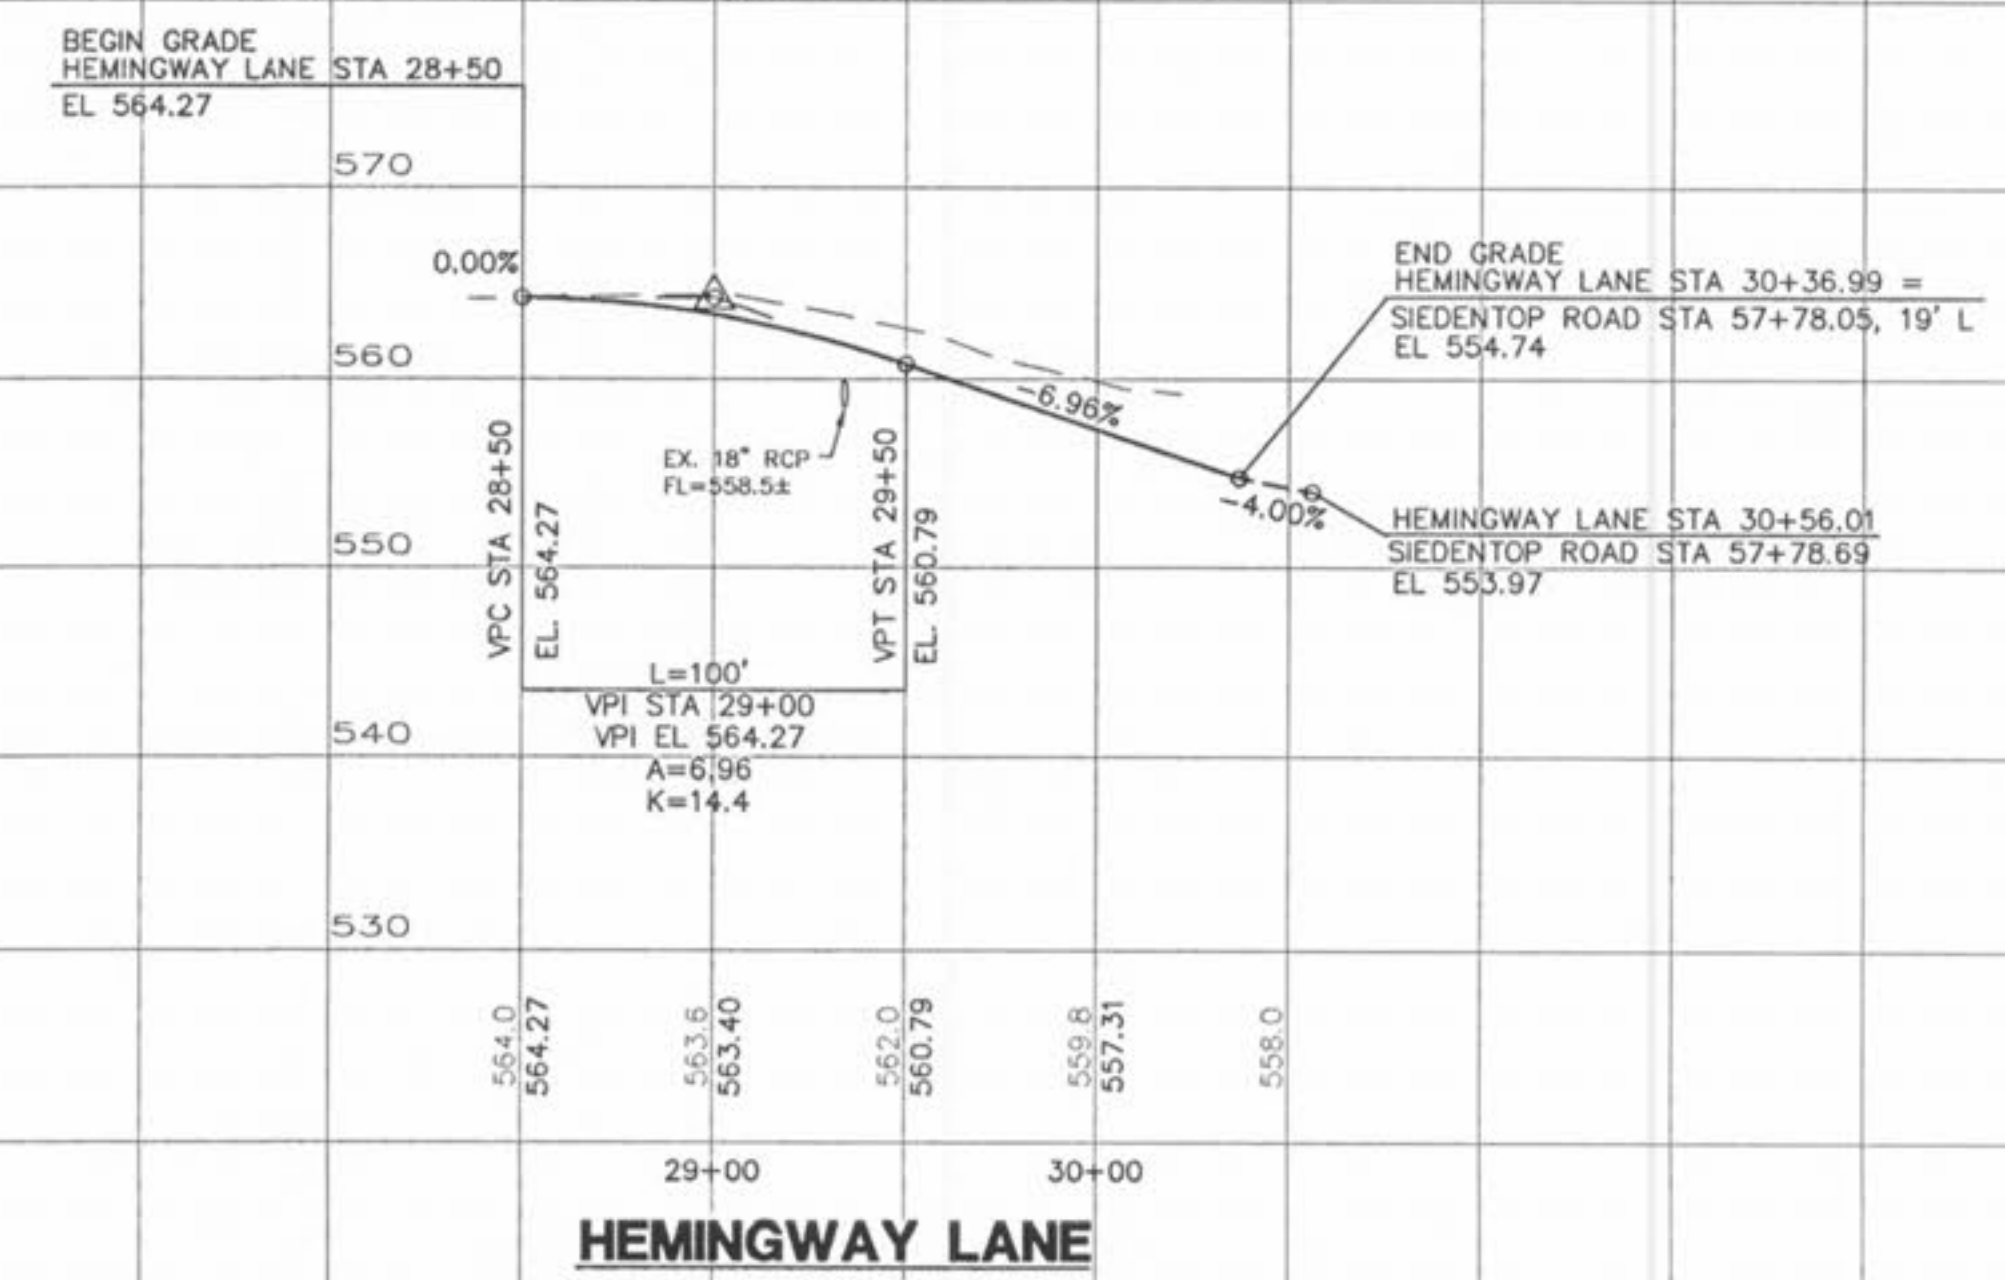


P:\DRAN\Y2K\DRAN2\00\2002180\_12\030503\C11-PROFILE.dwg Mod Apr 23 16:58:06 2003

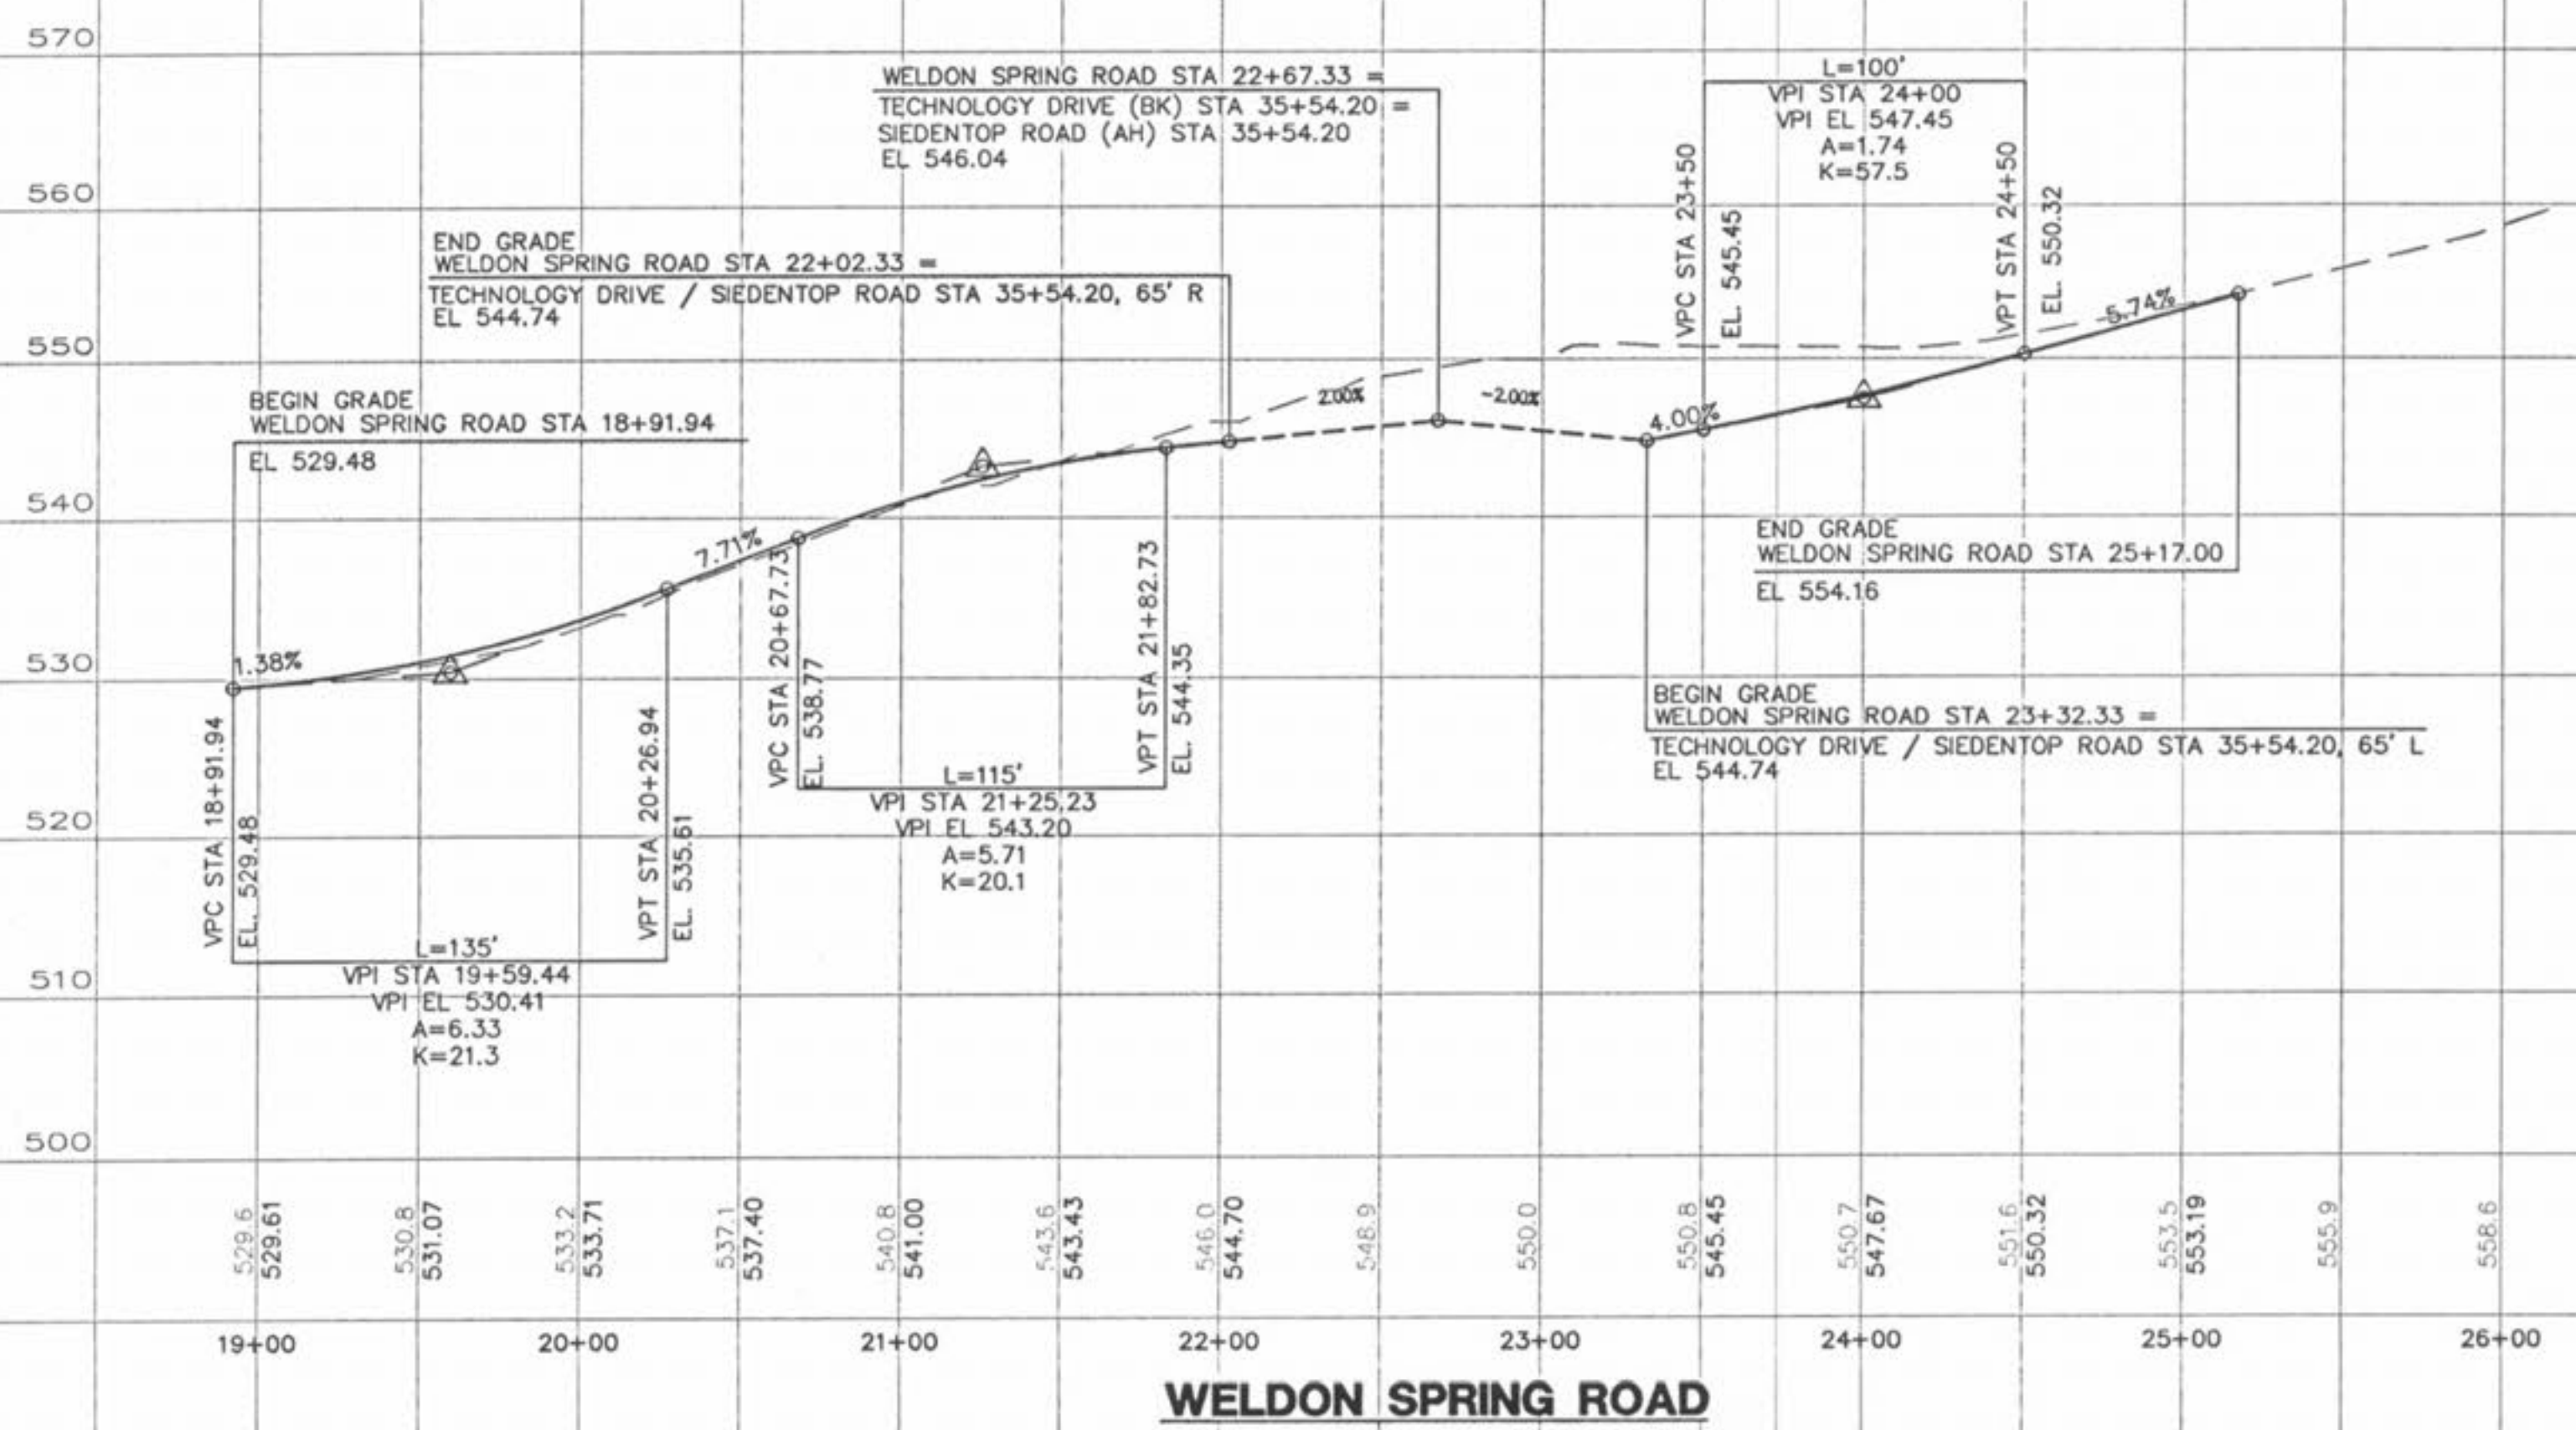


03/11/03 - REVISED PER AGENCY COMMENTS

TECHNOLOGY DRIVE / SIEDENTOP ROAD  
 PROFILE SHEET

**STOCK & ASSOCIATES**  
**CONSULTING ENGINEERS, INC.**

425 NORTH NEW BALLAS ROAD  
 SUITE 165  
 ST. LOUIS, MO. 63141  
 PH. (314) 432-8100  
 FAX (314) 432-8171  
 e-mail: general@stockassoc.com

**ROADWAY PROFILES**  
 HORIZONTAL SCALE: 1"=50'  
 VERTICAL SCALE: 1"=10'

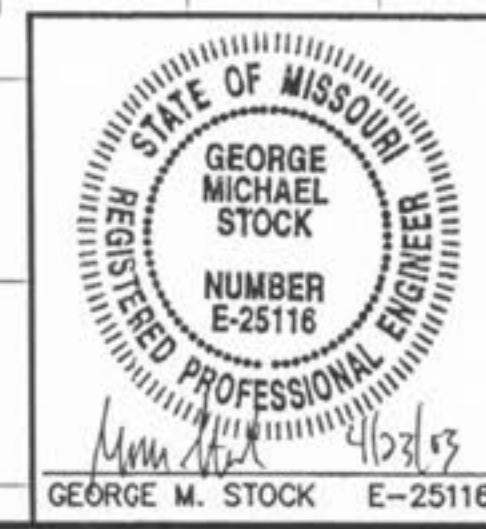

DATE	CHECKED BY	DATE	JOB NUMBER	SHEET
08/07/02	G.M.S.	08/07/02	200-2180.12	11 of 48