


ARBORIST SURVEY - CAROLYN GAIDIS, ARBORIST #MW-4979A

Point #	COMMON NAME	BOTANICAL NAME	CALIPER "	DRIPLINE	HEALTH	TBR/TR
1150	SILVER MAPLE	ACER SACCHARINUM	8	16	FAIR	TBR
1151	SILVER MAPLE	ACER SACCHARINUM	15	30	FAIR	TBR
1152	SILVER MAPLE	ACER SACCHARINUM	10	20	FAIR	TBR
1153	SILVER MAPLE	ACER SACCHARINUM	18	36	POOR	TBR
1154	SILVER MAPLE	ACER SACCHARINUM	21	42	FAIR TO GOOD	TBR
1155	SILVER MAPLE	ACER SACCHARINUM	10	20	GOOD	TBR
1156	SILVER MAPLE	ACER SACCHARINUM	15	30	GOOD	TBR
1157	SILVER MAPLE	ACER SACCHARINUM	15	30	GOOD TO FAIR	TBR
1368	HACKBERRY	CELTIS OCCIDENTALIS	6	12	FAIR	TBR
1369	HACKBERRY	CELTIS OCCIDENTALIS	6	12	FAIR	TBR
1370	AMERICAN ELM	ULMUS AMERICANA	15	30	FAIR	TBR
1371	HACKBERRY	CELTIS OCCIDENTALIS	8	16	FAIR	TBR
1372	SILVER MAPLE	ACER SACCHARINUM	21	42	GOOD	TBR
1373	JUNIPER	JUNIPERUS VIRGINIANA	2-12"	24	POOR	TBR
1374	WILLOW OAK	QUERCUS PHELLOS	21	42	GOOD	TBR
1383	CRABAPPLE	MALUS SARGENTII	3-6"	12	FAIR	TBR
1384	SILVER MAPLE	ACER SACCHARINUM	24	48	FAIR TO GOOD	TBR
1385	AMERICAN ELM	ULMUS AMERICANA	10	20	POOR	TBR
1386	SASSAFRAS	SASSAFRAS ALBUM	24	48	FAIR	TBR
1387	SASSAFRAS	SASSAFRAS ALBUM	2-6"	12	FAIR	TBR
1388	WILLOW OAK	QUERCUS PHELLOS	18	36	GOOD	TBR
1392	JUNIPER	JUNIPERUS VIRGINIANA	6	12	POOR	TBR
1405	JUNIPER	JUNIPERUS VIRGINIANA	18	36	FAIR	TBR
1441	SILVER MAPLE	ACER SACCHARINUM	27	54	GOOD	TBR
1471	DEAD		24	48	REMOVE	TBR
1472	DEAD		3	6	REMOVE	TBR
1474	SASSAFRAS	SASSAFRAS ALBUM	3-3"	6	FAIR	TBR
1475	SILVER MAPLE	ACER SACCHARINUM	27	52	FAIR	TBR
1494	GREEN ASH	FRAXINUS PENNSYLVANICA	2-12"	24	FAIR	TBR
1495	GREEN ASH	FRAXINUS PENNSYLVANICA	3-12"	24	FAIR	TBR
30000	GREEN ASH	FRAXINUS PENNSYLVANICA	15	30	GOOD	TR
30002	PIN OAK	QUERCUS PALUSTRIS	15	30	POOR	TR
30004	PIN OAK	QUERCUS PALUSTRIS	15	30	POOR	TR
30005	PIN OAK	QUERCUS PALUSTRIS	12	24	POOR	TR

POINT NUMBER - 30010, EXISTING TREE TO REMAIN
 TREE PROTECTION FENCING

30006	PIN OAK	QUERCUS PALUSTRIS	15	30	FAIR TO POOR	TR
30007	PIN OAK	QUERCUS PALUSTRIS	11	24	FAIR TO POOR	TR
30008	PIN OAK	QUERCUS PALUSTRIS	15	30	FAIR	TR
30009	PIN OAK	QUERCUS PALUSTRIS	15	30	FAIR	TR
30010	PIN OAK	QUERCUS PALUSTRIS	16	32	GOOD	TR
30023	SILVER MAPLE	ACER SACCHARINUM	15	25	GOOD	TR
30025	PIN OAK	QUERCUS PALUSTRIS	19	30	FAIR	TR
30027	PIN OAK	QUERCUS PALUSTRIS	15	25	FAIR	TR
30029	GREEN ASH	FRAXINUS PENNSYLVANICA	16	32	GOOD	TBR
30031	RED OAK	QUERCUS RUBRA	11	22	GOOD	TBR
30039	RED OAK	QUERCUS RUBRA	10	20	GOOD	TBR
30040	RED OAK	QUERCUS RUBRA	11	22	GOOD	TBR
30041	RED OAK	QUERCUS RUBRA	8	16	GOOD	TBR
30067	RED OAK	QUERCUS RUBRA	6	16	GOOD	TBR
30070	RED OAK	QUERCUS RUBRA	10	22	GOOD	TBR
30074	RED OAK	QUERCUS RUBRA	7	14	GOOD	TBR
30077	RED OAK	QUERCUS RUBRA	4	8	GOOD	TBR
30102	JUNIPER	JUNIPERUS VIRGINIANA	8-3"	7	GOOD	TBR
30103	WHITE PINE	PINUS STROBUS	15	25	GOOD	TBR
30104	WHITE PINE	PINUS STROBUS	15	25	GOOD	TBR
30105	WHITE PINE	PINUS STROBUS	11	22	GOOD	TBR
30106	WHITE PINE	PINUS STROBUS	11	22	GOOD	TBR
30107	WHITE PINE	PINUS STROBUS	12	22	GOOD	TBR
30108	WHITE PINE	PINUS STROBUS	12	24	GOOD	TBR
30109	WHITE PINE	PINUS STROBUS	2-11"	24	GOOD	TBR
30111	AMERICAN ELM	ULMUS AMERICANA	18	36	GOOD TO FAIR	TBR
30112	JUNIPER	JUNIPERUS VIRGINIANA	3	10	GOOD	TBR
30113	JUNIPER	JUNIPERUS VIRGINIANA	3-6"	12	GOOD	TBR
30114	JUNIPER	JUNIPERUS VIRGINIANA	8-3"	10	GOOD	TBR
30116	RED OAK	QUERCUS RUBRA	10	20	GOOD	TBR
30117	RED OAK	QUERCUS RUBRA	12	24	GOOD	TBR
30130	CHOPPED DOWN		14	28		TBR
30135	SILVER MAPLE	ACER SACCHARINUM	28	56	GOOD	TBR
30139	SILVER MAPLE	ACER SACCHARINUM	28	56	FAIR	TBR
30141	SILVER MAPLE	ACER SACCHARINUM	11	15	POOR	TBR
30142	SILVER MAPLE	ACER SACCHARINUM	27	45	POOR	TBR
30196	PIN OAK	QUERCUS PALUSTRIS	16	32	FAIR	TBR
30197	PIN OAK	QUERCUS PALUSTRIS	16	32	POOR	TBR
30198	DOGWOOD	CORNUS	3-2"	6	GOOD	TBR
30199	RED OAK	QUERCUS RUBRA	7	14	GOOD	TBR
30201	AMERICAN ELM	ULMUS AMERICANA	16	30	FAIR	TBR
30202	HACKBERRY	CELTIS OCCIDENTALIS	11	22	FAIR	TBR
30203	HACKBERRY	CELTIS OCCIDENTALIS	12	24	GOOD	TBR
30205	AMERICAN ELM	ULMUS AMERICANA	4-6"	24	POOR	TBR
30206	AMERICAN BEECH	FAGUS AMERICANA	3-10"	32	GOOD	TBR
30210	JUNIPER	JUNIPERUS VIRGINIANA	16	30	GOOD	TBR
30258	HACKBERRY	CELTIS OCCIDENTALIS	14	22	FAIR	TR
30265	HACKBERRY	CELTIS OCCIDENTALIS	3-6"	20	FAIR	TBR
30266	HACKBERRY	CELTIS OCCIDENTALIS	2-5"	10	FAIR	TBR
30267	HACKBERRY	CELTIS OCCIDENTALIS	9	20	GOOD	TR
30268	WHITE PINE	PINUS STROBUS	13	25	GOOD	TR
30269	WHITE PINE	PINUS STROBUS	2-6"	20	GOOD	TR
30270	GREEN ASH	FRAXINUS PENNSYLVANICA	13	26	FAIR	TR
30271	BRADFORD PEAR	PYRUS CALLERYANA	7	14	FAIR	TBR
30272	BRADFORD PEAR	PYRUS CALLERYANA	2-6"	15	FAIR	TBR
30273	AMERICAN ELM	ULMUS AMERICANA	15	30	GOOD	TR
30274	COTTONWOOD	POPULUS DELTOIDES	28	50	FAIR	TR
30275	WHITE PINE	PINUS STROBUS	7	14	GOOD	TBR
30276	DEAD		12	24		TBR
30277	DEAD		4	8		TBR
30278	DEAD		4	8		TBR
30279	COTTONWOOD	POPULUS DELTOIDES	28	50	POOR	TBR
30280	DEAD		4	8		TBR
30293	COTTONWOOD	POPULUS DELTOIDES	24	48	GOOD	TR
30294	SPRUCE	PICEA	7	14	FAIR	TR
30295	DEAD		12	24		TBR
30296	DEAD		11	22		TBR
30297	DEAD		4	8		TBR

NOTE: TREES LISTED IN BOLD FONT ARE WITHIN THE PROPERTY LINE AND ARE TO REMAIN. TREES NOT IN BOLD FONT WITH THE DESIGNATION OF "TR" ARE TO REMAIN BUT FALL OUTSIDE OF THE PROPERTY LINE AND DO NOT COUNT IN CALCULATIONS FOR PRESERVATION.

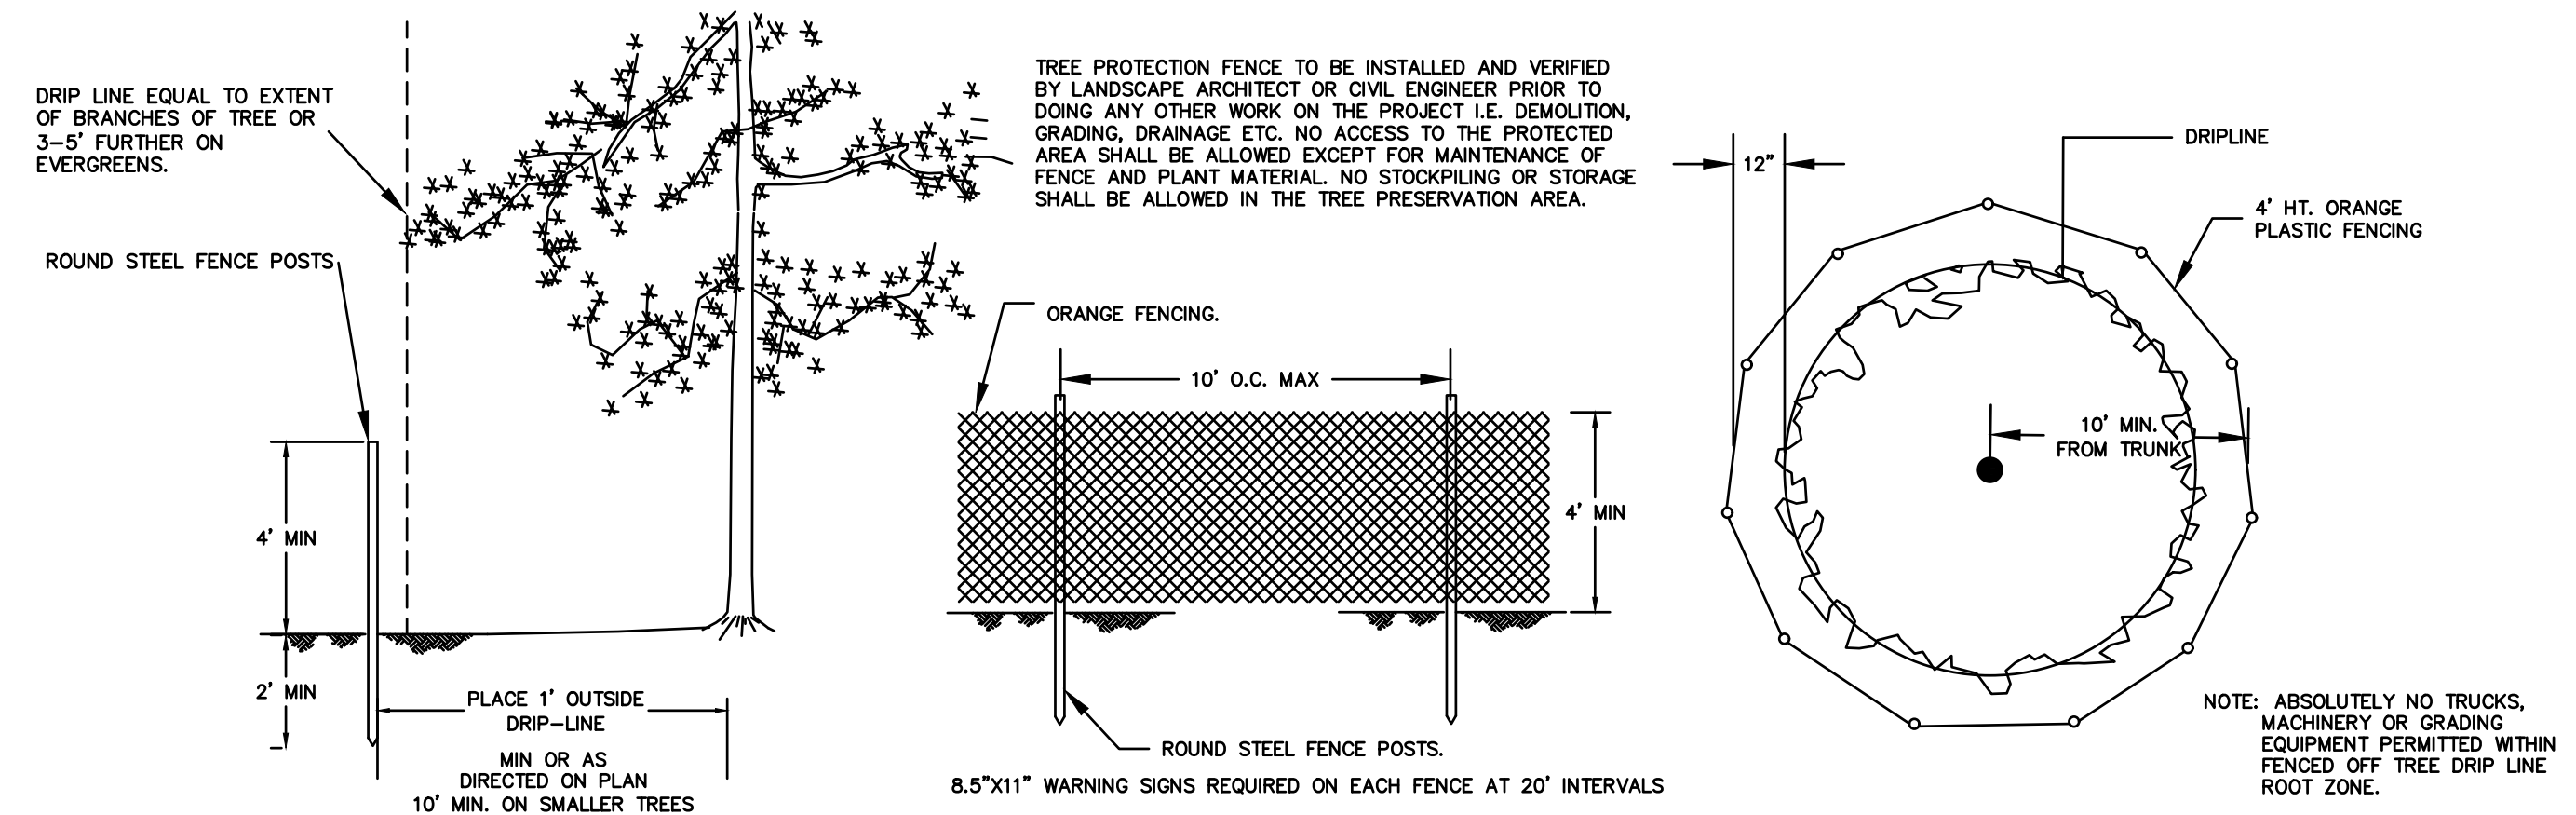

USER: Matt Steuber TAB: L1.1 TREE PROTECTION REQUIREMENTS
 DATE: June 17, 2022 - 7:31:57 AM
 DRAWING: S:\JOB\2021\21-0154\CAD\DWG\Plan\Tree\Tree_L1-0154.dwg

N/F LOWE'S HOME CENTERS, INC.,
 A NORTH CAROLINA CORPORATION
 DB 2163 PAGE 479
 PARCEL: 366330A000
 EXISTING ZONING: C-2

DATE	NO	REVISION DESCRIPTION
05/12/2022	2	CITY REVIEW COMMENTS #1

DEVELOPER/OWNER:
MOHR CAPITAL LLC
 14643 DALLAS PARKWAY SUITE 1000
 DALLAS, TX 75254
 (214) 801-9860

LANDSCAPE ARCHITECTS:
COLE
 3500 37th Street
 St. Charles, MO 63303
 636.978.7508 tel
 www.colearch.com

THE PROFESSIONAL WHOSE SIGNATURE AND PERSONAL SEAL APPEAR HEREON ASSUMES RESPONSIBILITY FOR THE DESIGN AND CONSTRUCTION OF THE LANDSCAPE AS SHOWN ON THESE PLANS. THIS ASSUMPTION IS BASED ON THE INFORMATION PROVIDED BY THE CLIENT AND THE PROFESSIONAL'S VISUAL INSPECTION OF THE SITE. THE PROFESSIONAL DOES NOT WARRANT THAT THE INFORMATION PROVIDED IS COMPLETELY ACCURATE. THE PROFESSIONAL SHALL NOT BE RESPONSIBLE FOR THE DESIGN OR CONSTRUCTION OF ANY STRUCTURES OR UTILITIES NOT SHOWN ON THESE PLANS.

TEXAS ROADHOUSE
 MEXICO ROAD
 OTTAWA, MO 63368

TREE PROTECTION PLAN

COLE
 CIVIL ENGINEERING / SURVEYING / PLANNING / LANDSCAPE ARCHITECTURE

DESIGN/CALC BY: JCH
 DRAWN BY: JCH
 CHECKED BY: JCH
 DRAWING SCALE: AS SHOWN
 DATE: 06/17/2022
 Job Number: 21-0154
 Sheet Number: L1.1