

15 YEAR STORM HYDRAULICS:

Job Name: THORNBURY CROSSING
Prepared by: DM
Checked by:
Job No: 0011289
Sheet No: 1


Table with columns: Upper Struct. Number, Len. in, Q in C.F.S., Total Q in C.F.S., Pipe Size in, Const. in, V in F.P.S., Vh in Ft., Q x Vh, Hyd. Grade, Flow Line Elevation Upper/Lower, Top of Structure Elevation Upper/Lower, Free Board, Hydraulic Grade Line Upper/Lower, Frict. Loss, Curve Loss, Entr. Loss, Turn Loss, Capacity Q/Cap. c.f.s., Normal Depth Ft.

NOTE: AI=Area Inlet, M=Manhole, T=Terminal Structure, CI=Curb Inlet, DCI=Double Curb Inlet, SCI=Sloped Curb Inlet, TP=Tangent Point, EP=End of Pipe, OS=Outfall Structure

Job Name: THORNBURY CROSSING 50 & 100 YEAR STORM
Prepared by: DM
Checked by:
Job No: 0011289
Sheet No: 6

Table with columns: Upper Struct. Number, Len. in, Q in C.F.S., Total Q in C.F.S., Pipe Size in, Const. in, V in F.P.S., Vh in Ft., Q x Vh, Hyd. Grade, Flow Line Elevation Upper/Lower, Top of Structure Elevation Upper/Lower, Free Board, Hydraulic Grade Line Upper/Lower, Frict. Loss, Curve Loss, Entr. Loss, Turn Loss, Capacity Q/Cap. c.f.s., Normal Depth Ft.


NOTE: AI=Area Inlet, M=Manhole, T=Terminal Structure, CI=Curb Inlet, DCI=Double Curb Inlet, SCI=Sloped Curb Inlet, TP=Tangent Point, EP=End of Pipe, OS=Outfall Structure

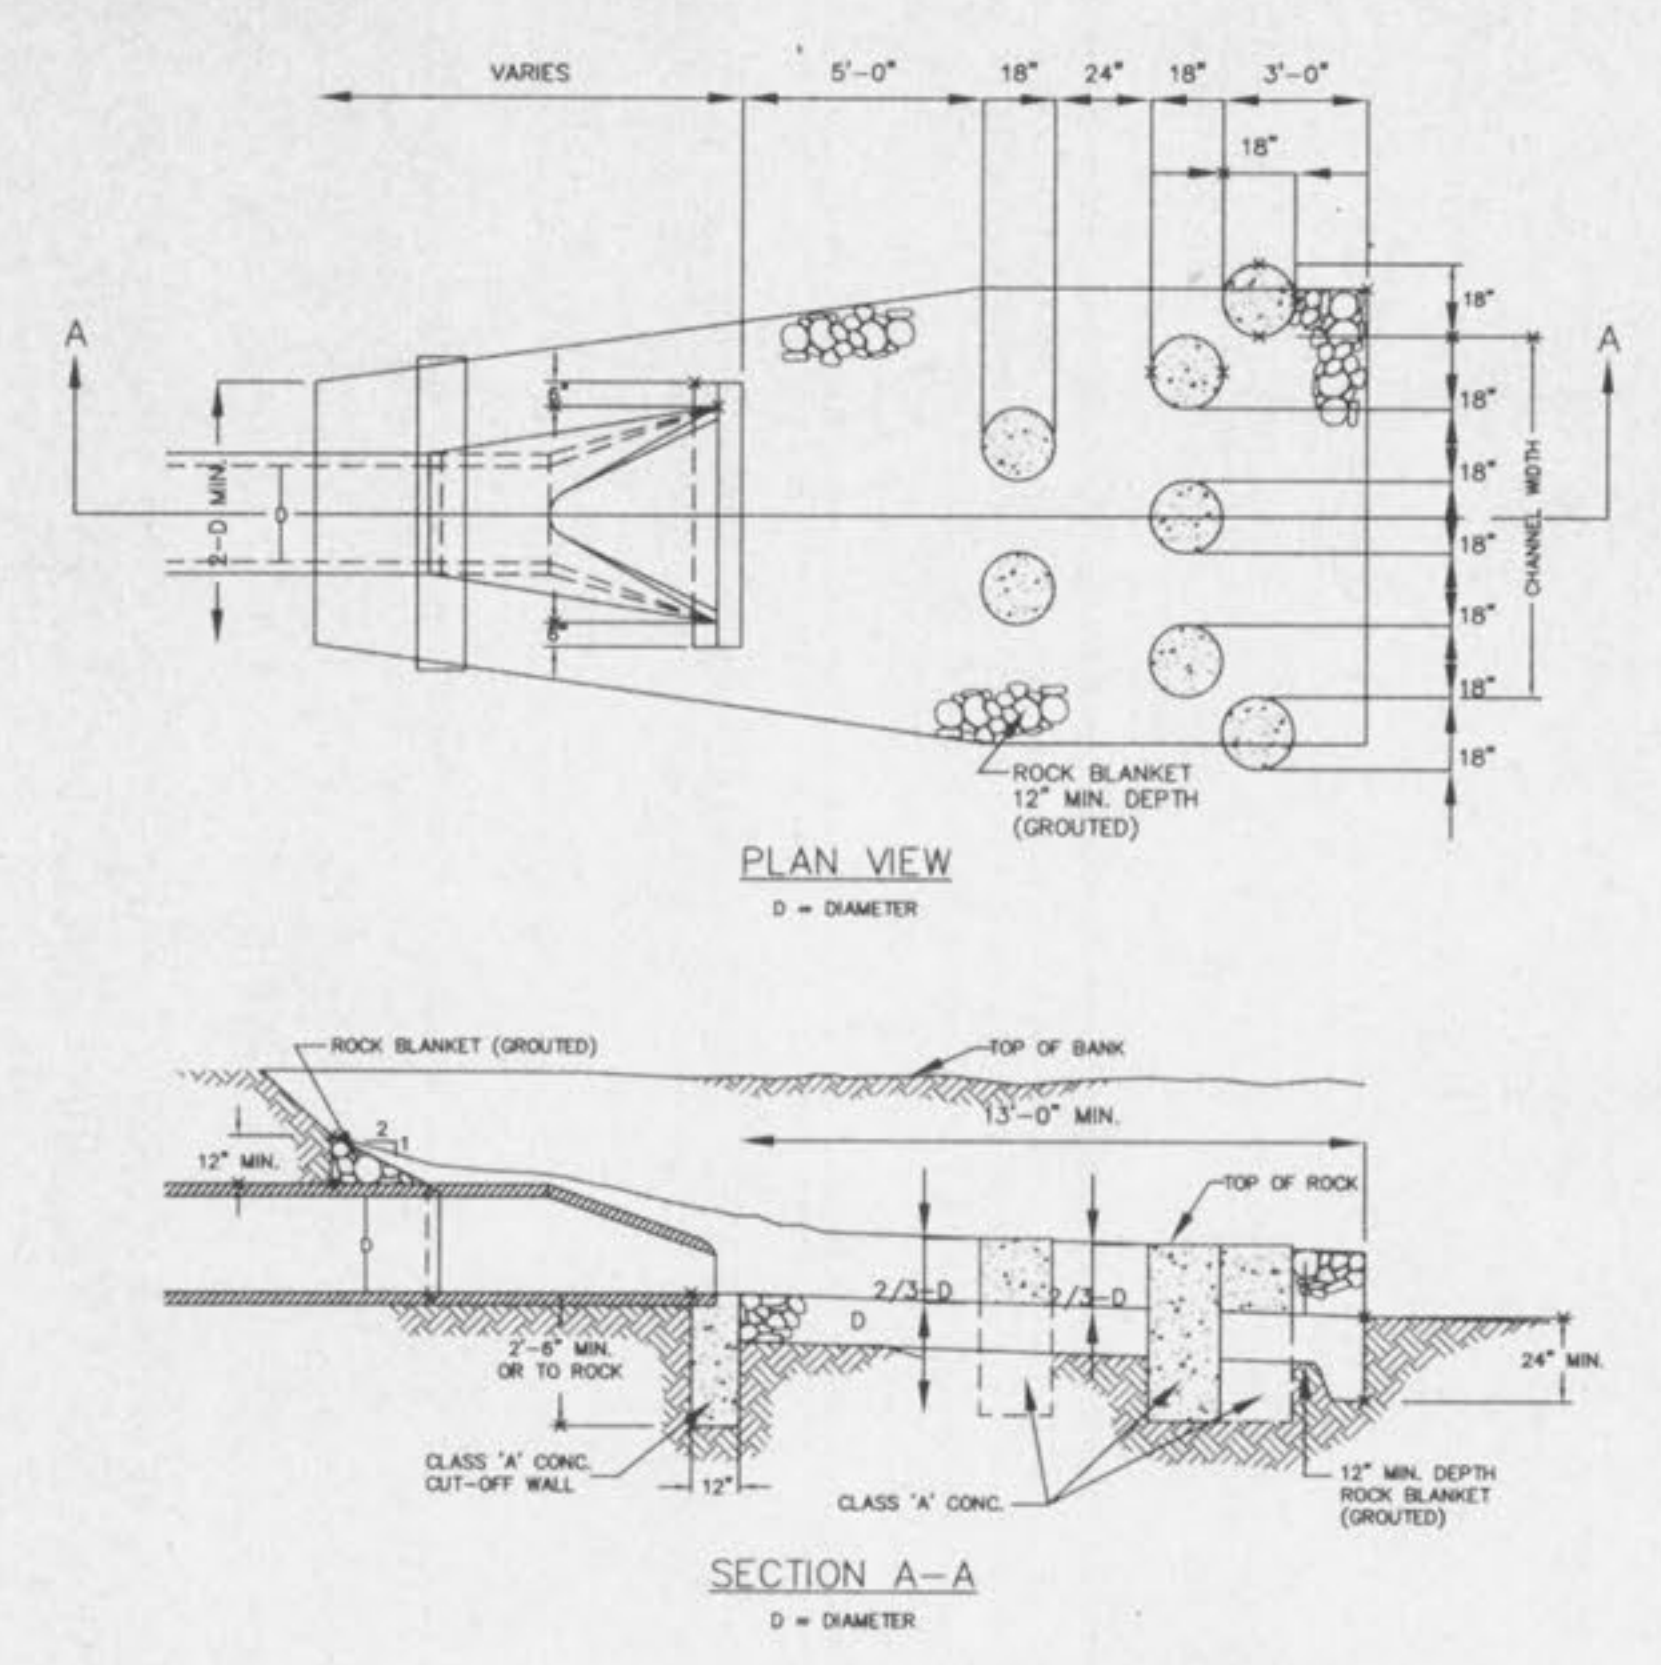

Flared End Section with Energy Dissipator

Table with columns: ISSUE, REMARKS, DATE. Contains revision information for the drawing.

McBride & Son Homes, Inc.
#1 McBride & Son Center Drive
Chestertown, Missouri 63005
(636) 537-2000

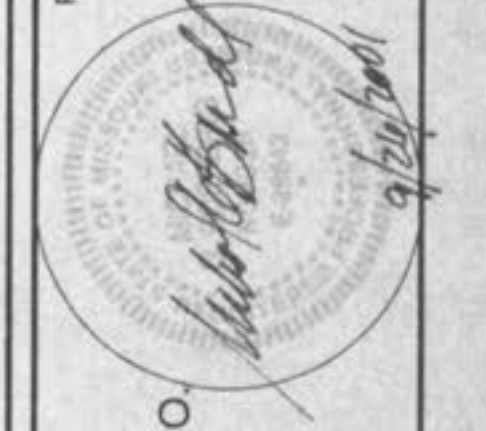

THE STERLING CO.
ENGINEERS & SURVEYORS
5655 NEW BAUNGARTNER ROAD
ST. LOUIS, MISSOURI 63124
E-Mail: Sterling@sterling-eng-survey.com

Project information block including: PROJECT: THORNBURY CROSSING STORM SEWER HYDRAULICS; SHEET TITLE: THORNBURY CROSSING; SHEET NO: 00 11 289; SHEET OF: 26 OF 33; DATE: 09/20/01.

THE UNDERGROUND UTILITIES SHOWN HEREON WERE PLOTTED FROM AVAILABLE INFORMATION AND DO NOT NECESSARILY REFLECT THE ACTUAL EXISTENCE, NONEXISTENCE, SIZE, TYPE, NUMBER OR LOCATION OF THESE OR OTHER UTILITIES. THE GENERAL CONTRACTOR SHALL BE RESPONSIBLE FOR VERIFYING THE ACTUAL LOCATION OF ALL UNDERGROUND UTILITIES, SHOWN OR NOT SHOWN, AND SAND UTILITIES SHALL BE LOCATED IN THE FIELD PRIOR TO ANY GRADING, EXCAVATION OR CONSTRUCTION OF IMPROVEMENTS. THESE PROVISIONS SHALL IN NO WAY ABSOLVE ANY PARTY FROM COMPLYING WITH THE UNDERGROUND FACILITY SAFETY AND DAMAGE PREVENTION ACT, CHAPTER 289, RSMo.