


ALL ELEVATIONS AND DIMENSIONS ARE TO TOP BACK OF CURB UNLESS OTHERWISE NOTED.

**GBA** GEORGE BUTLER ASSOCIATES, INC.  
Engineers • Architects



DATE:	JULY 2007
DESIGN BY:	DTS
DRAWN BY:	CDF
PROJECT NO.:	10716
SHEET NO.:	46
TOTAL SHEETS:	86

**TOM GINNEVER ROAD IMPROVEMENTS  
PHASE I**  
0' FALLON, MISSOURI

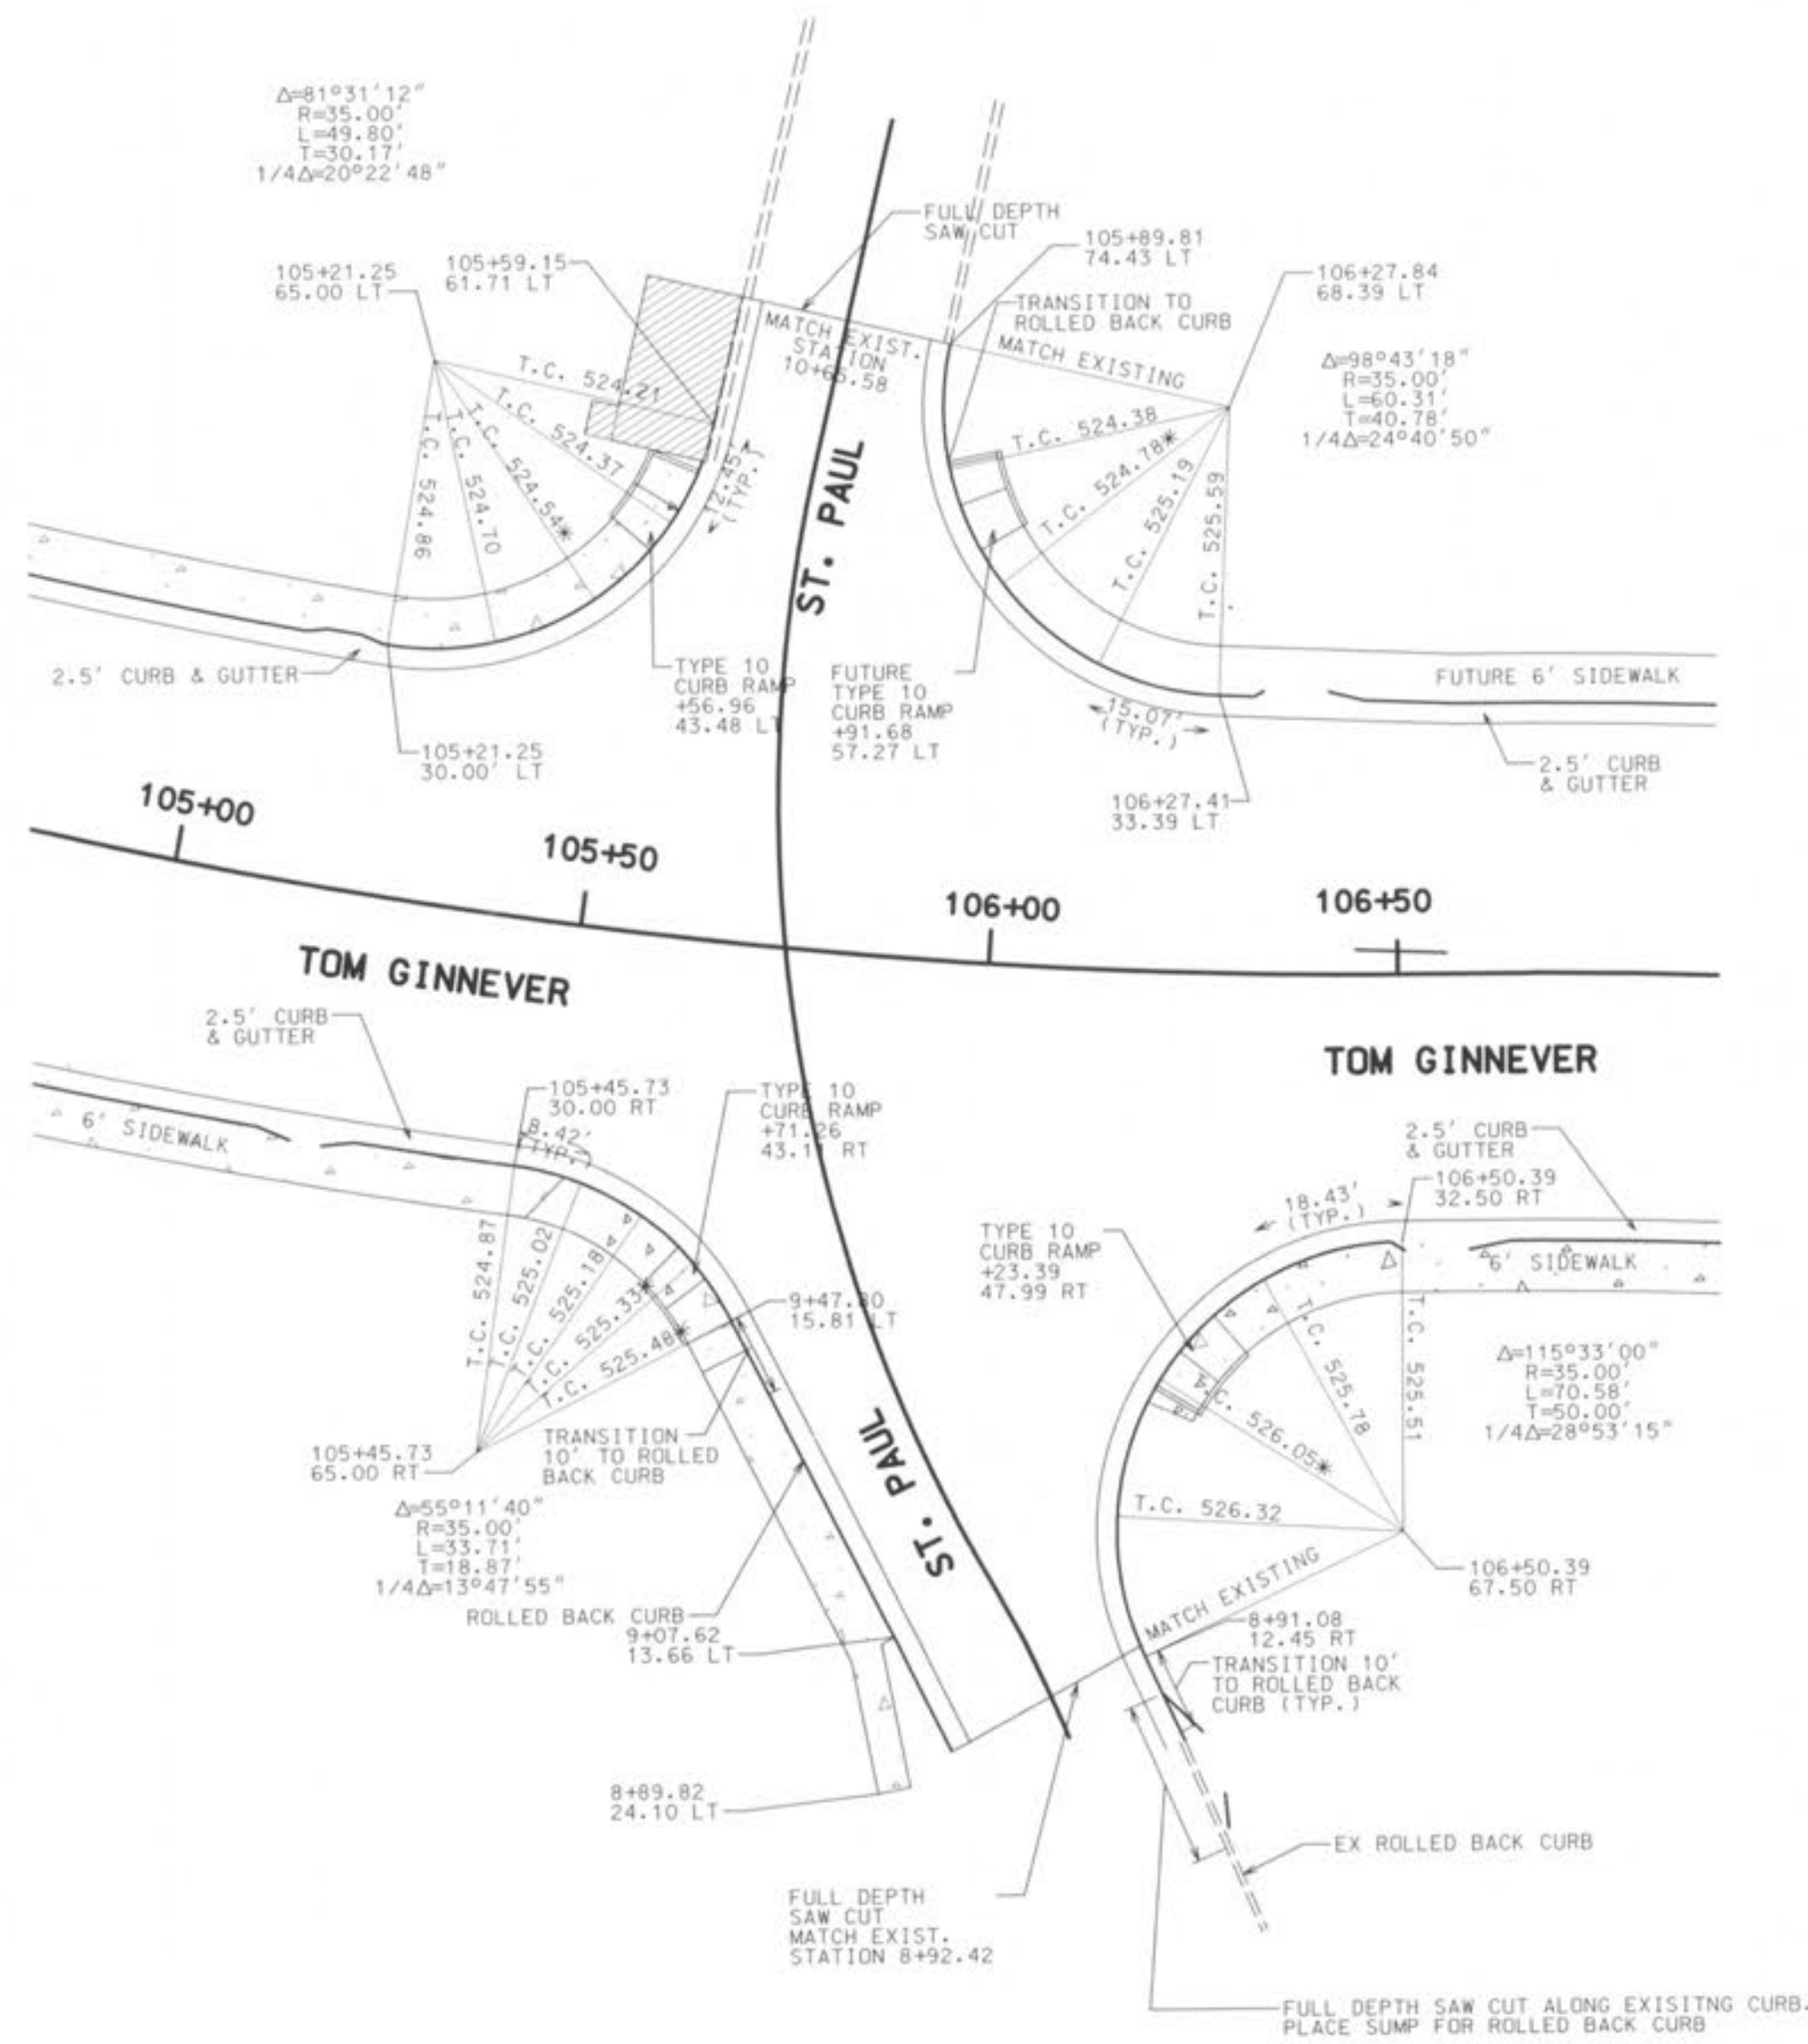


APPROACH PAVEMENT


\* ELEVATION REPRESENTS TOP OF CURB IF EXTENDED THROUGH ADA RAMP  
\* ELEVATION REPRESENTS TOP OF CURB IF EXTENDED THROUGH CURB INLET

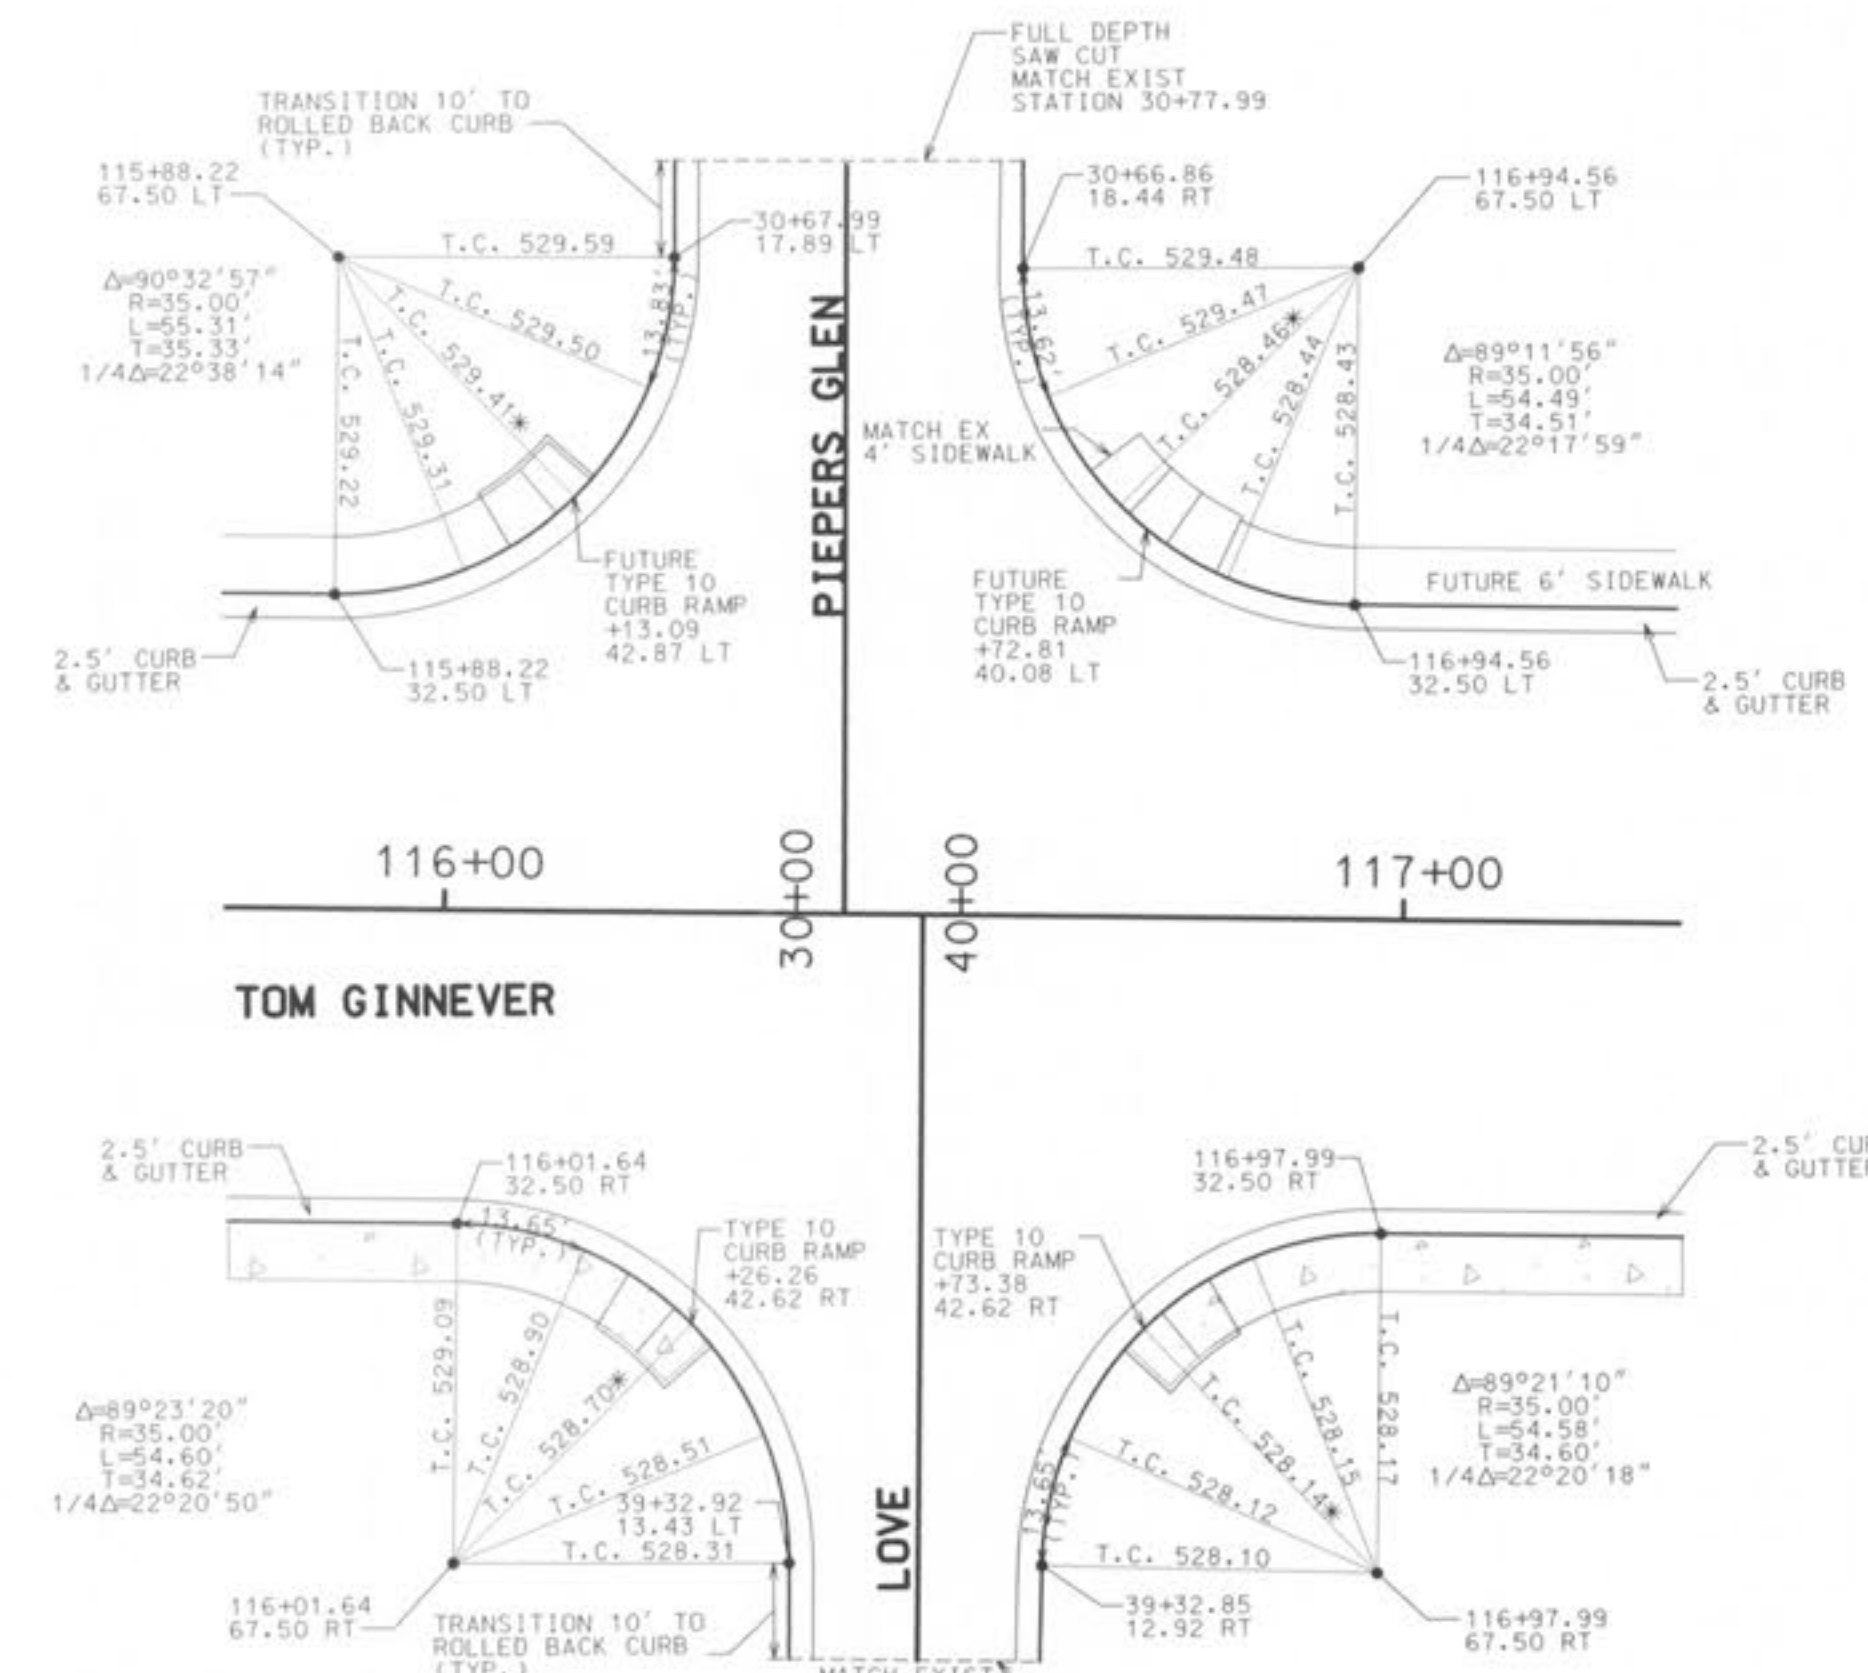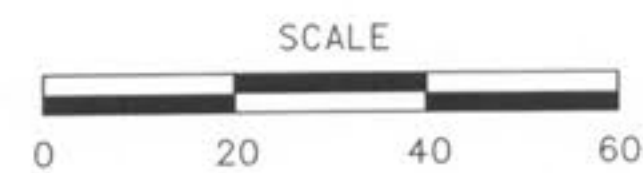

\* ELEVATION REPRESENTS TOP OF CURB IF EXTENDED THROUGH ADA RAMP

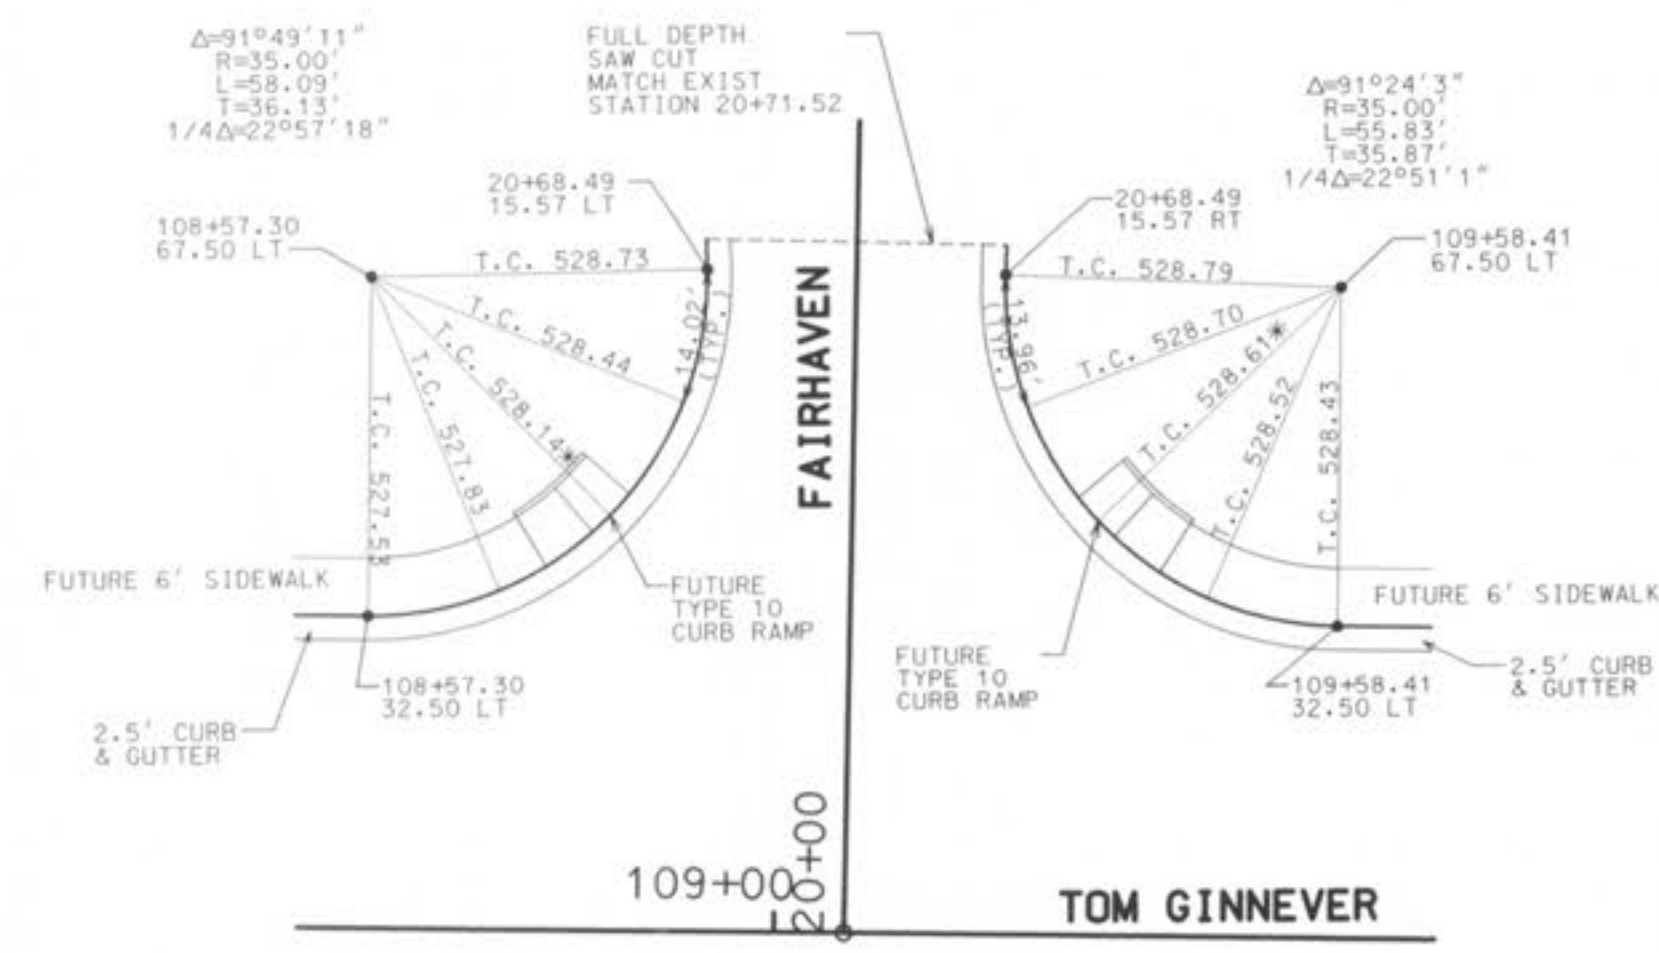

\* ELEVATION REPRESENTS TOP OF CURB IF EXTENDED THROUGH ADA RAMP

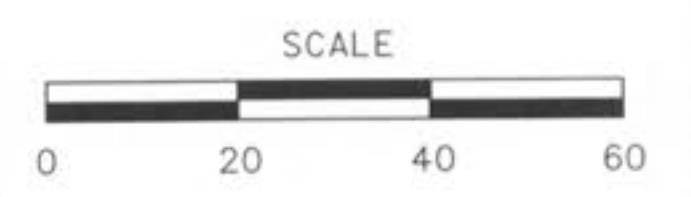

INTERSECTION  
DETAILS  
SHEET 2 OF 4