


GBA GEORGE BUTLER ASSOCIATES, INC. Engineers • Architects	DATE: JULY 2007
	DESIGN BY: DTS
	DRAWN BY: CDF
TOM GINNEVER ROAD IMPROVEMENTS PHASE 1 O'FALLON, MISSOURI	PROJECT NO.: 10716
	SHEET NO. 81 TOTAL SHEETS 86

- GENERAL NOTES:
- ALL SIGN LOCATIONS ARE TO BE CONSIDERED APPROXIMATE ONLY. LOCATIONS OF DETOUR ROUTE SIGNS SHALL BE APPROVED BY THE ENGINEER.
 - ALL SIGNS MUST COMPLY WITH MUTCD STANDARDS.
 - CONTRACTOR SHALL MAINTAIN A MINIMUM OF 11' DRIVING LANES ON ST. MATTHEWS AT ALL THE TIMES DURING CONSTRUCTION.

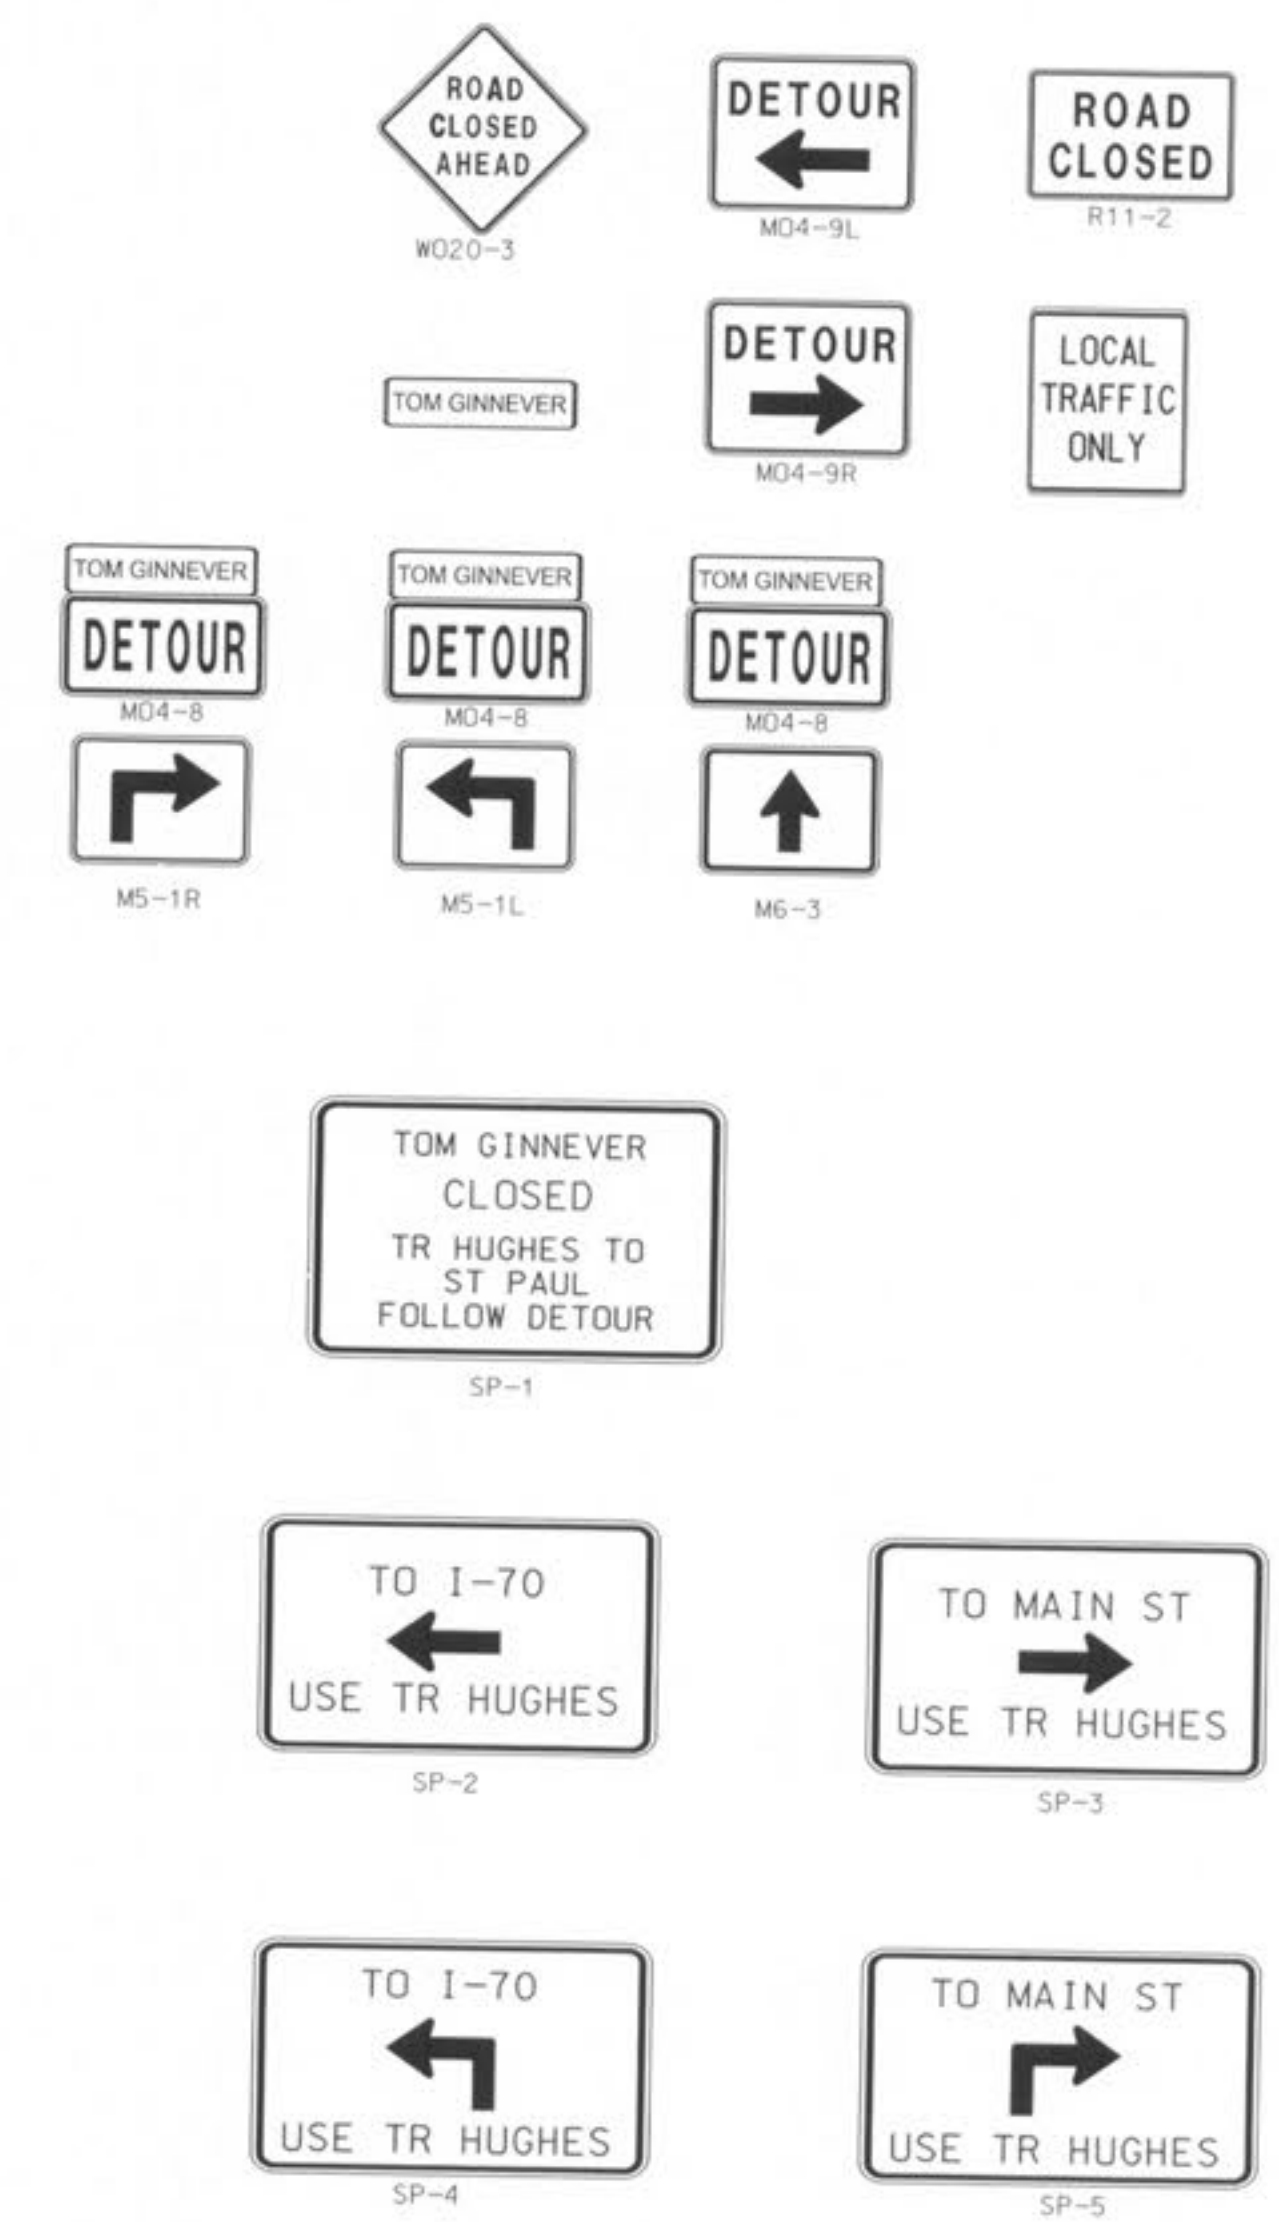

STATE OF MISSOURI
DANIEL T. SHANE
REGISTERED PROFESSIONAL ENGINEER
7/24/07

TRAFFIC CONTROL BID ITEM: LUMP SUM

TRAFFIC DETOUR PLAN
SHEET 6 OF 6

