




Retaining Wall  
 Scale 1" = 10'

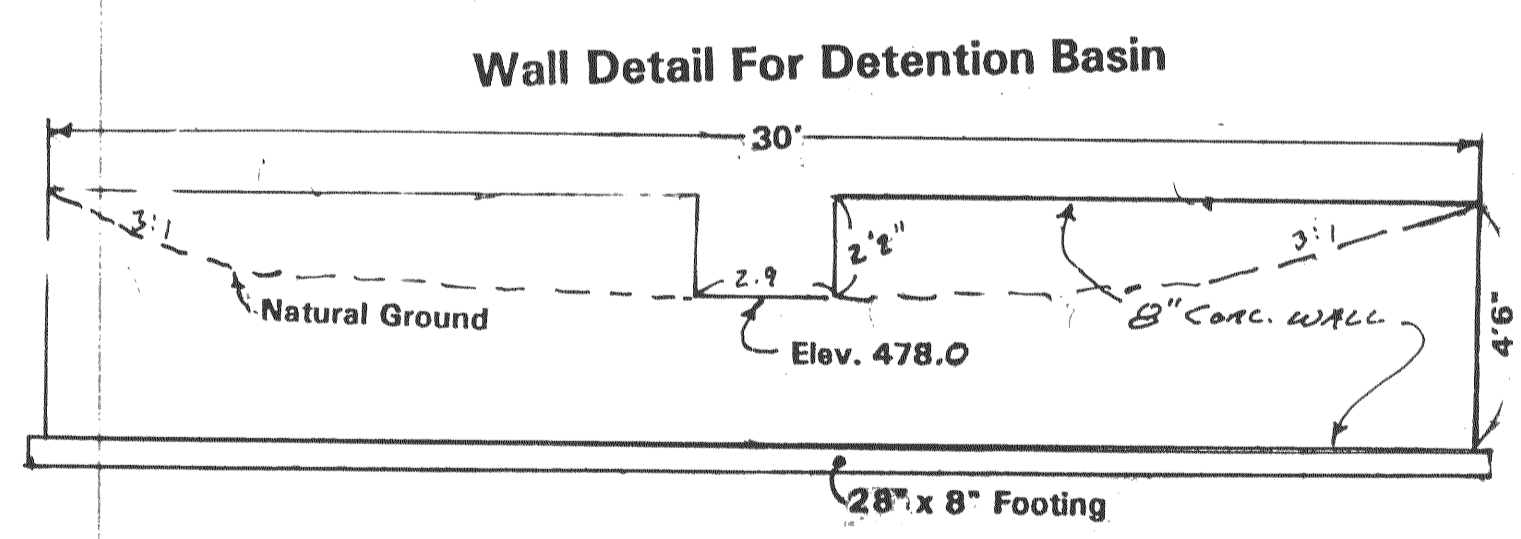

SCALE: 1" = 4'  
 Volume 4807 cubic feet  
 Req'd 4068 cubic feet

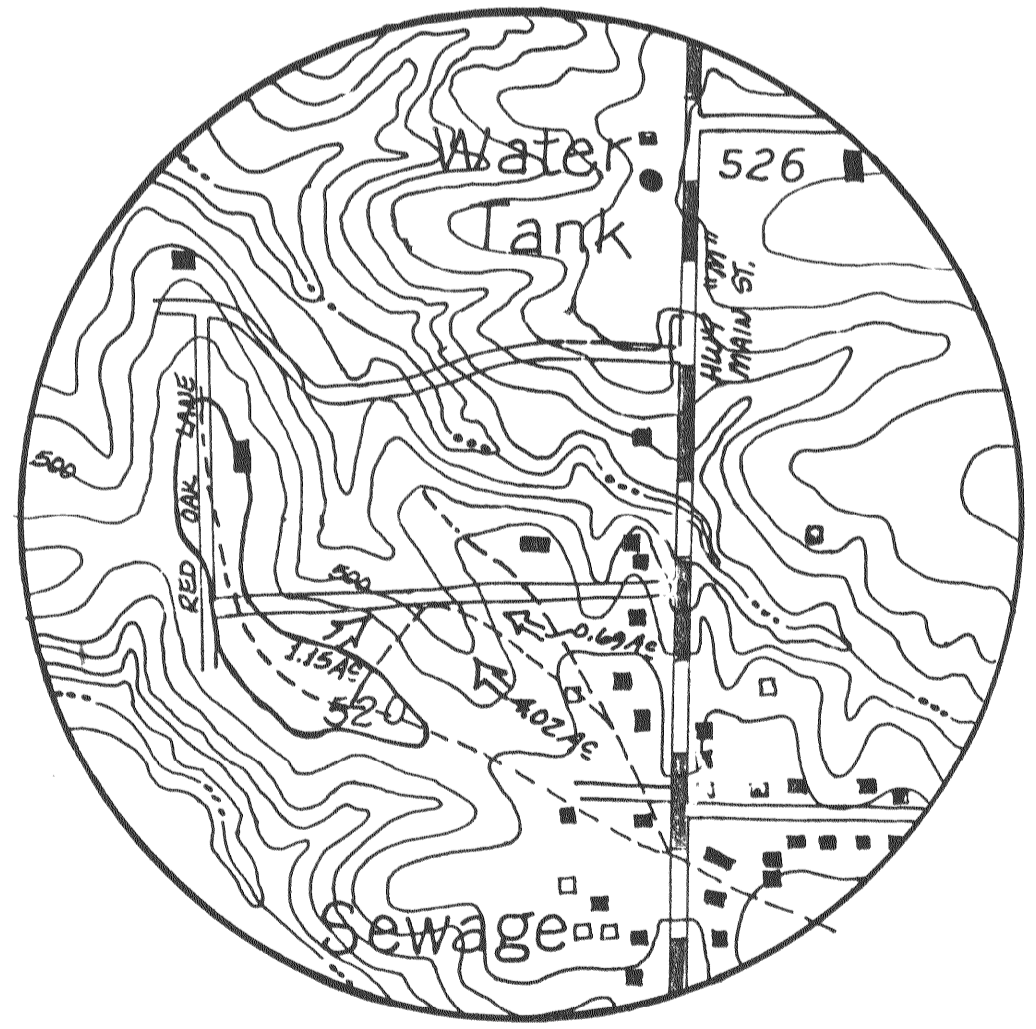

Off-site Drainage Area Map  
 Scale: 1" = 500'

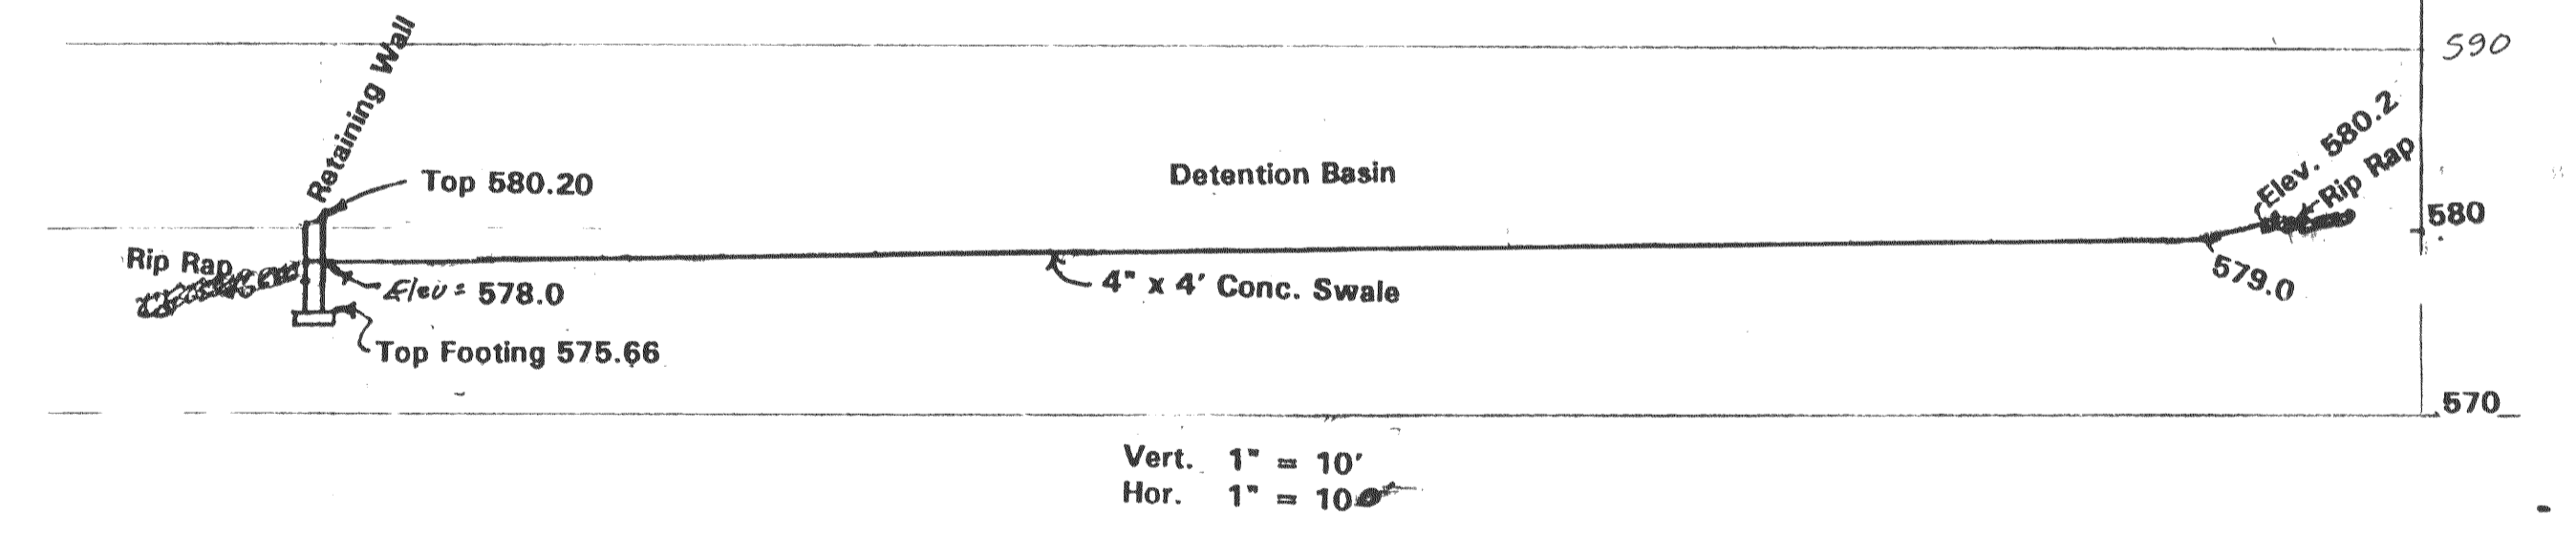

Vert. 1" = 10'  
 Hor. 1" = 100'

~DRAINAGE AREA MAP~  
 Not Part of Improvement Plans.

Engineering Consultant: Eugene J. Petersen, P.E.