
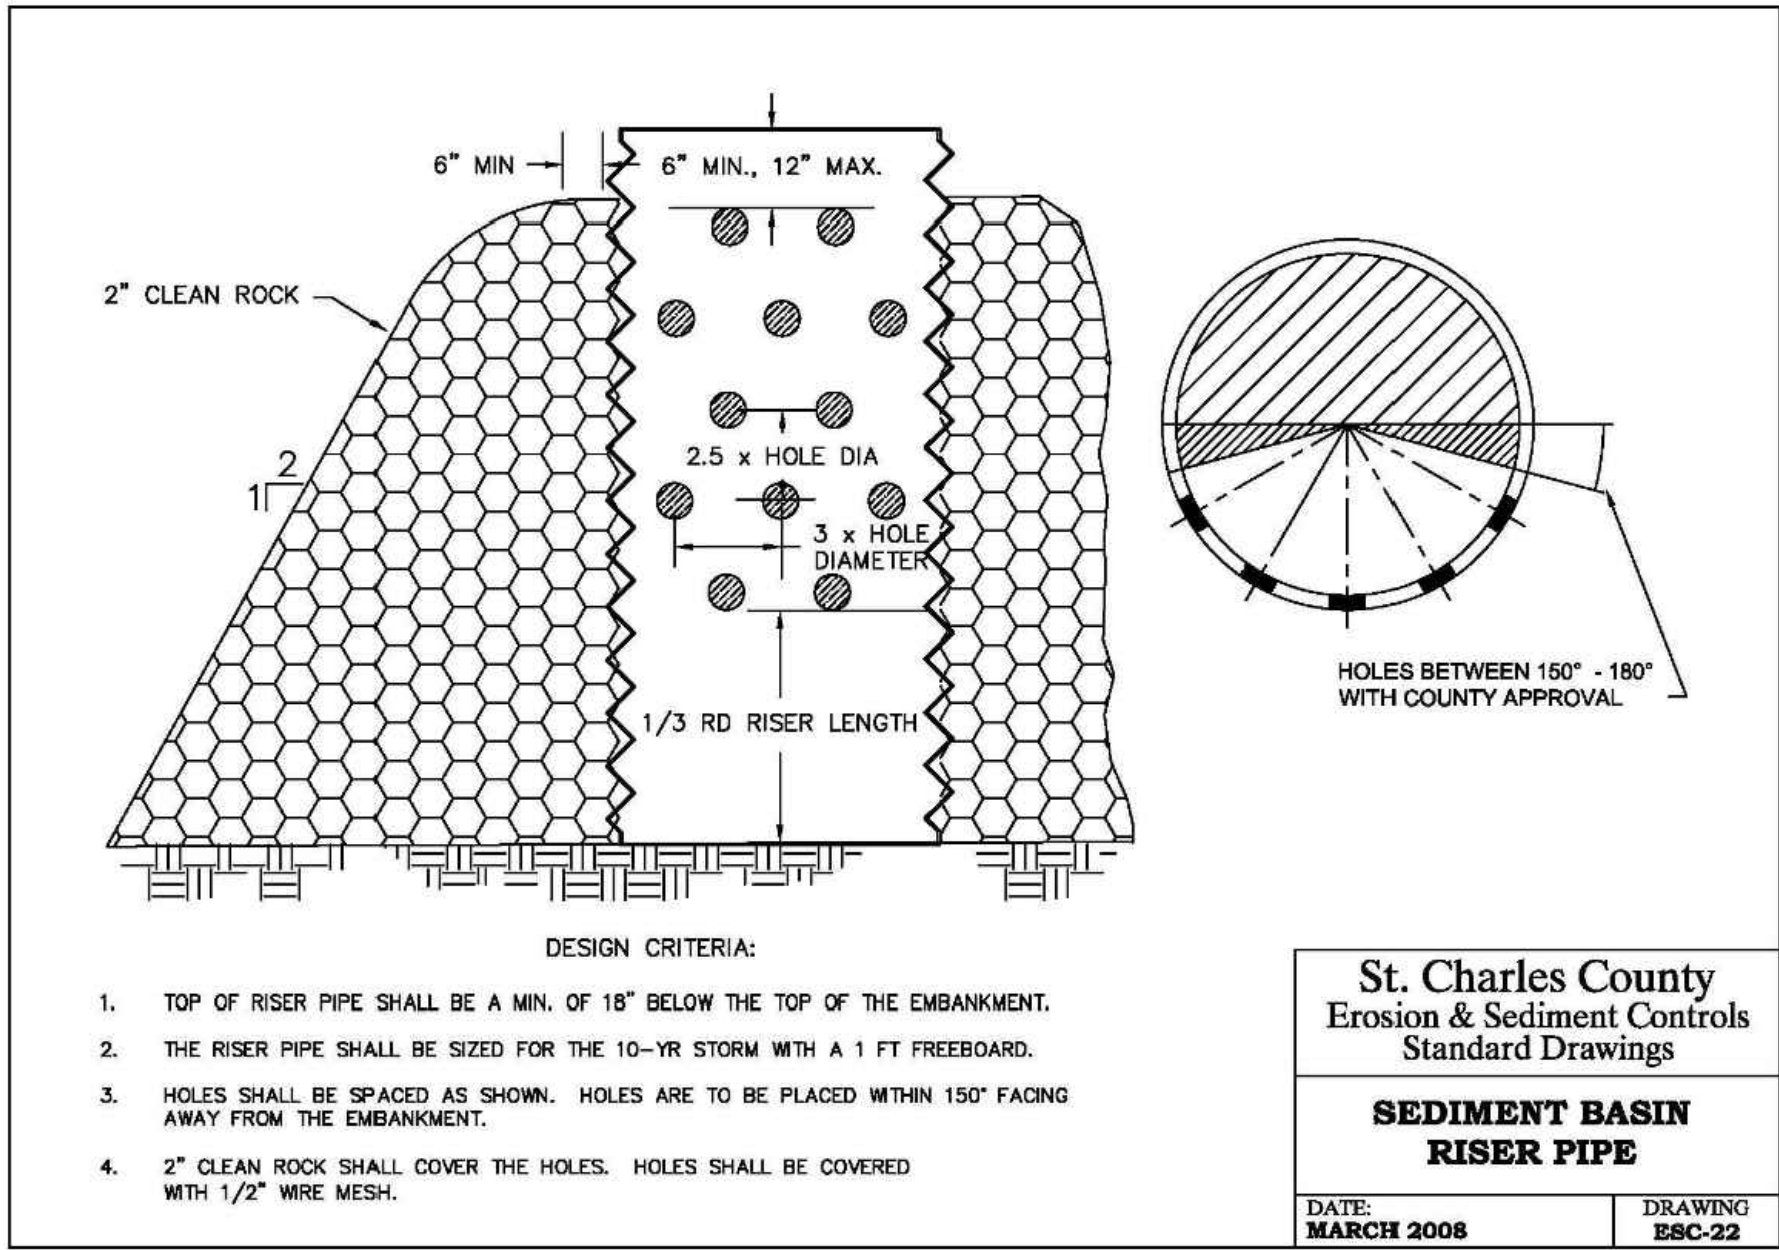


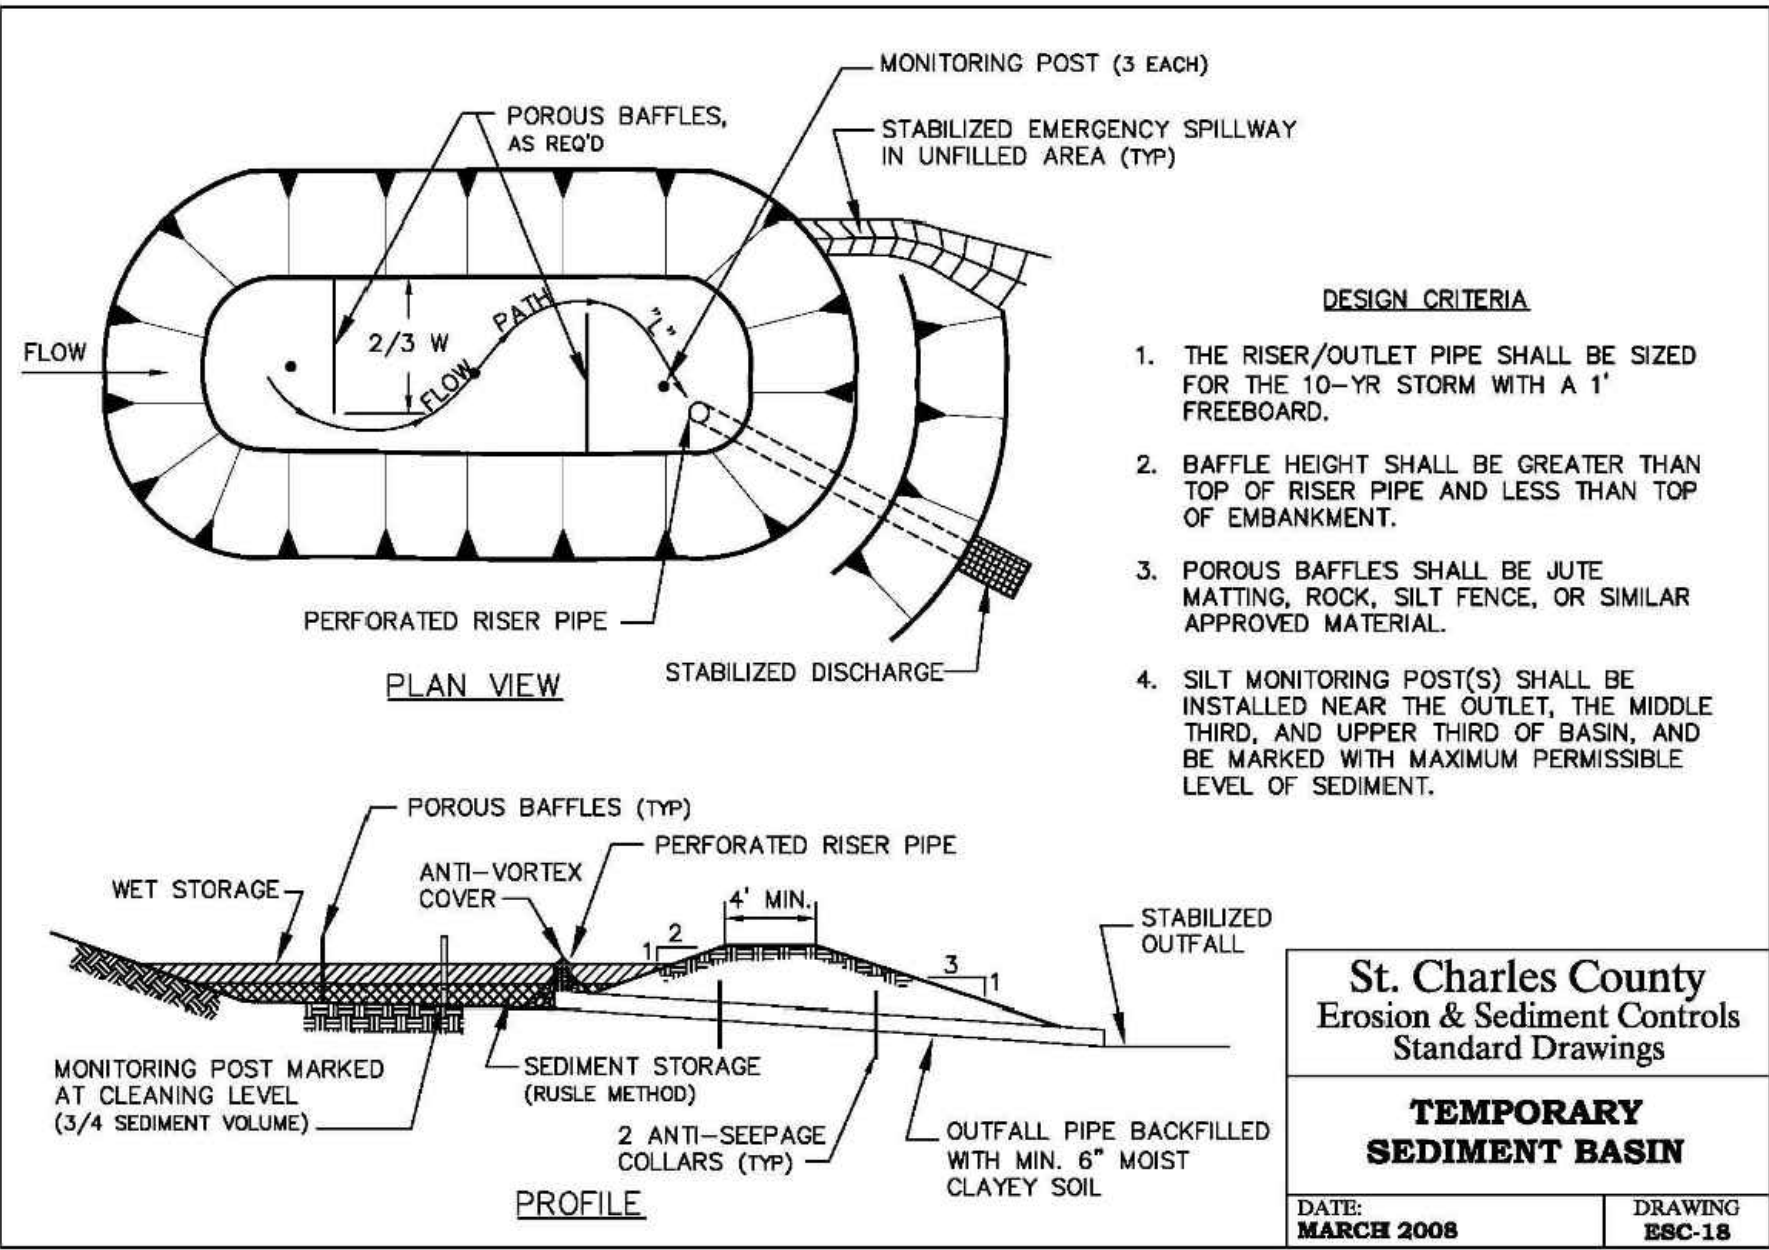


PROVIDE, INSTALL, MAINTAIN AND REMOVE A PUBLIC NOTIFICATION SIGN ON A MAJOR LAND DISTURBANCE PROJECT (ONE ACRE AND ABOVE).
THE FOLLOWING (MINIMUM) REQUIREMENTS FOR THE SIGN SHALL APPLY:

6' x 4' PLYWOOD PAINTED WHITE WITH BLACK LETTERING TO INDICATE WHERE THE STORM WATER POLLUTION PREVENTION PLAN IS LOCATED.

PROVIDE THE FOLLOWING IN 4" LETTERING: SWPPP


PROVIDE THE FOLLOWING IN 2" LETTERING:

TRISTAR WING LLC
WINGHAVEN BLVD CG
PLEASE CONTACT
TRISTAR COMPANIES
BRIAN JESSUP
314-496-4313
TO VIEW THE SWPPP
FOR THIS SITE

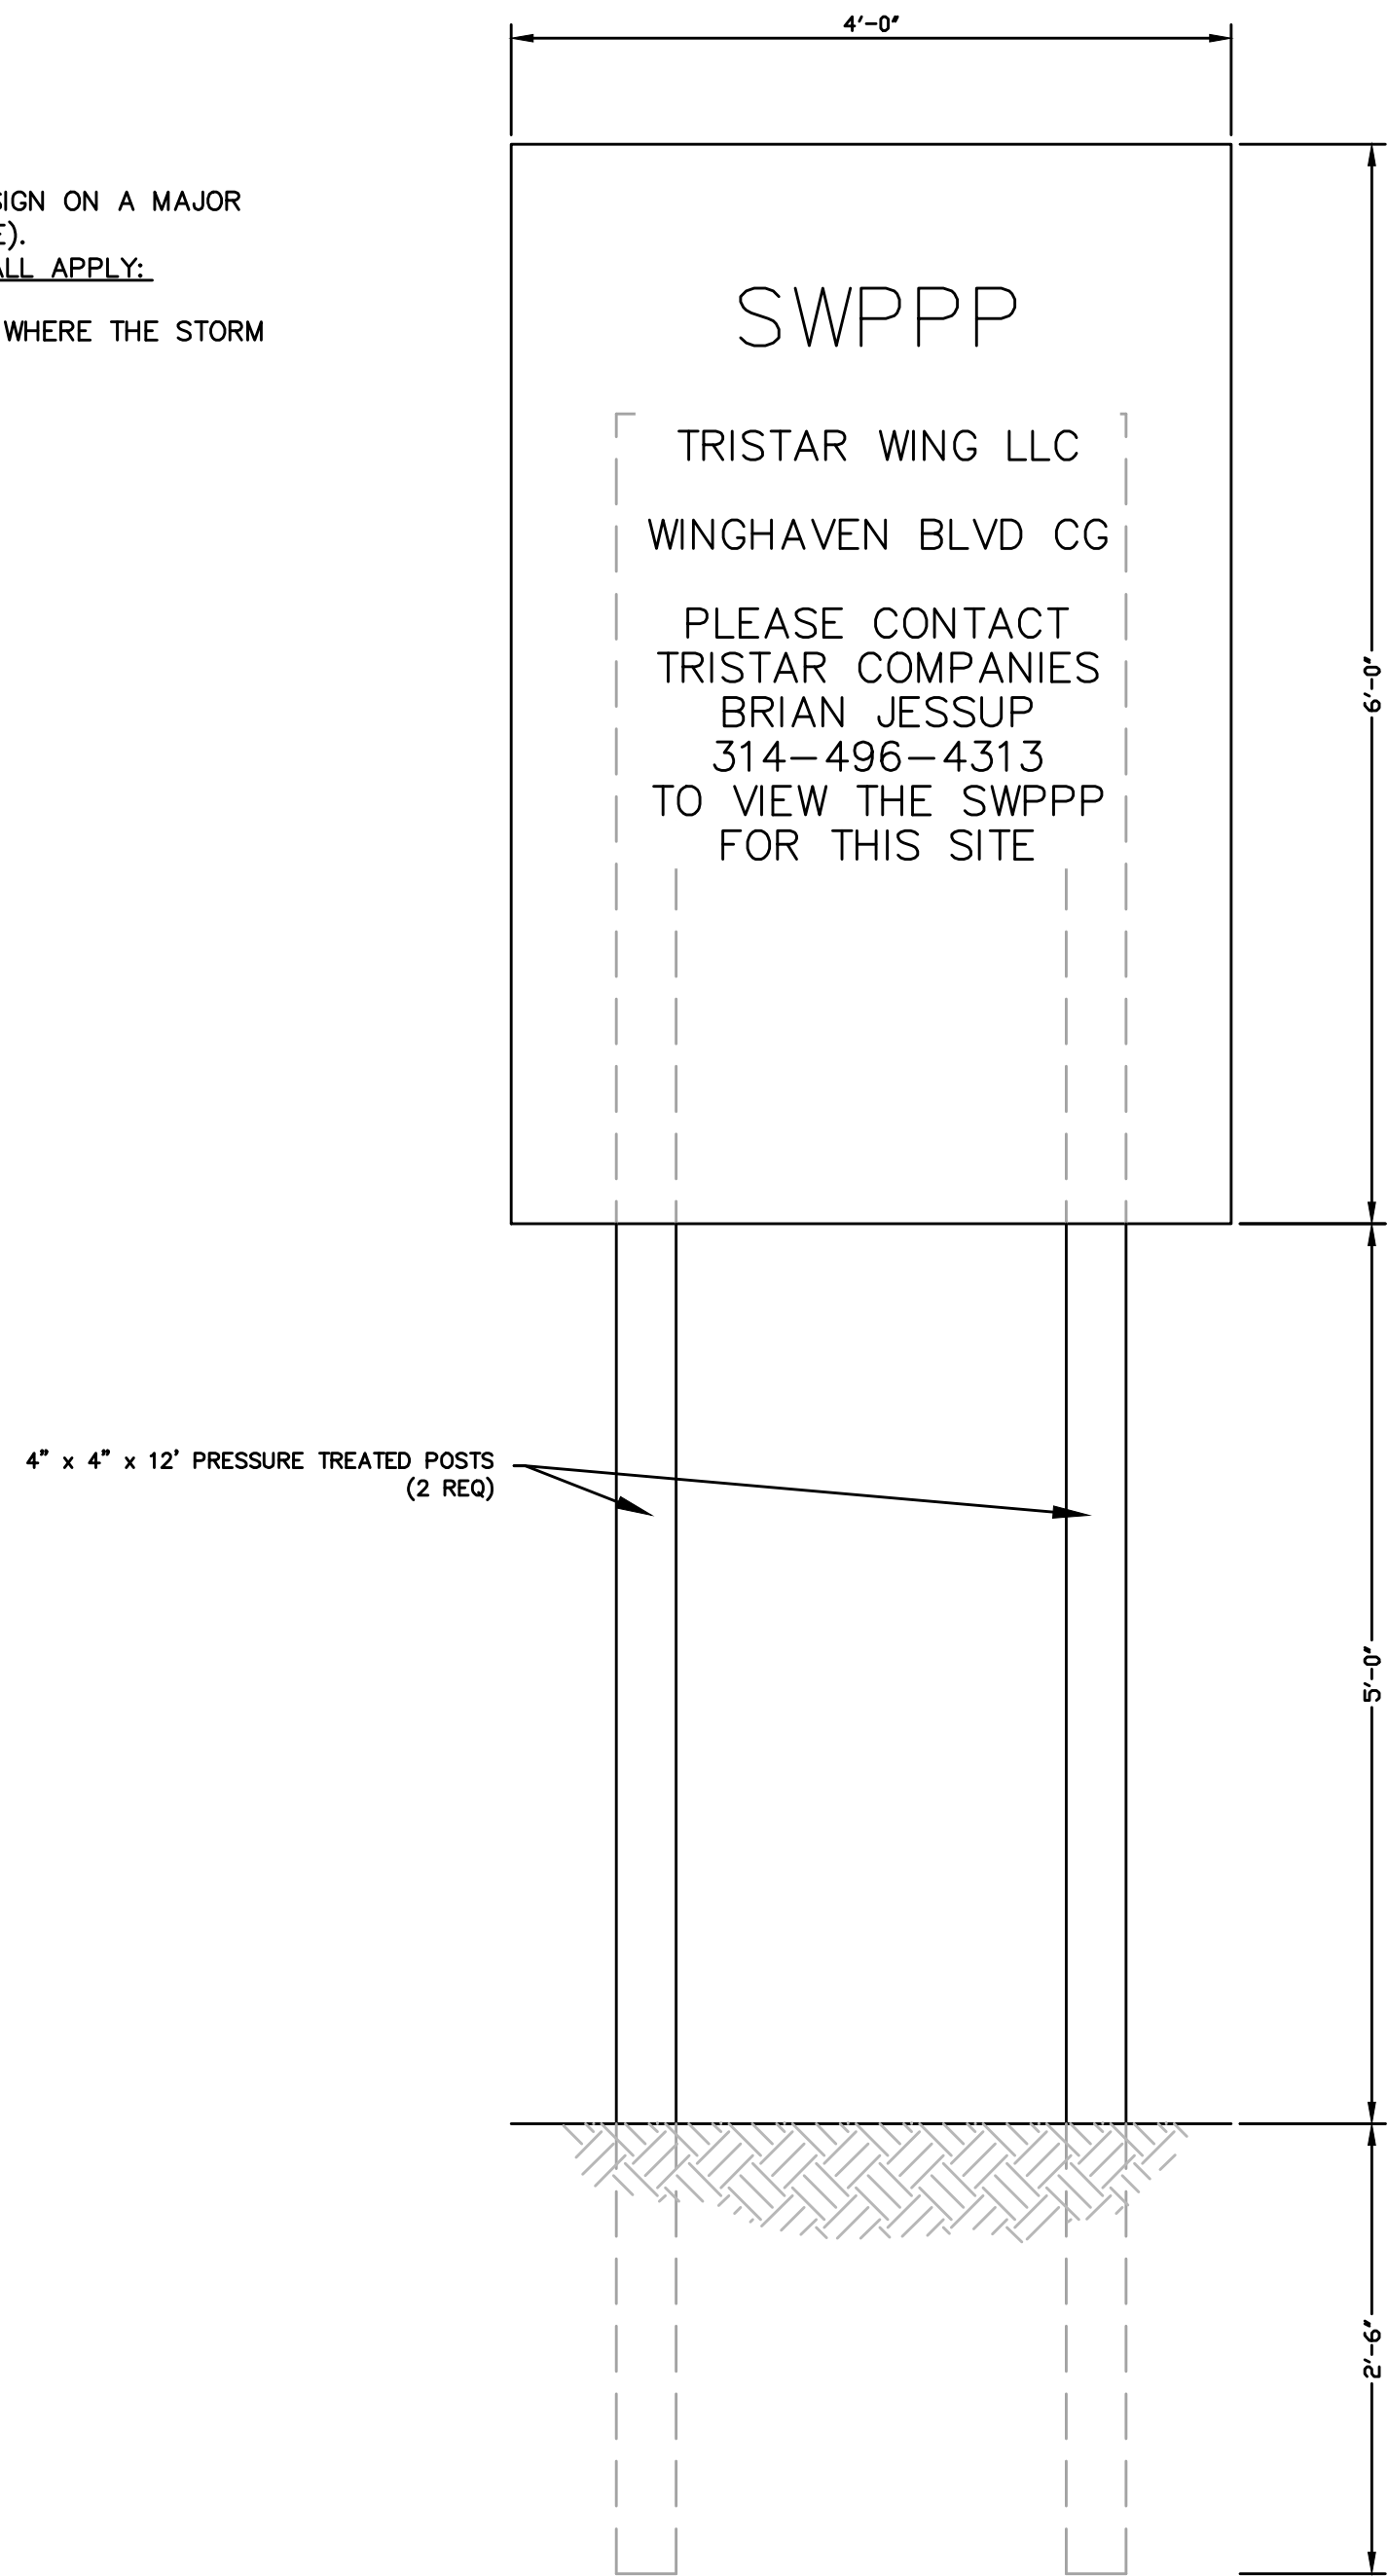

TRISTAR Wing LLC
Parcel ID:
4-069B-5614-00-0001.6300000
O'Fallon, Missouri 63368

STOCK & ASSOCIATES
Consulting Engineers, Inc.
257 Chesterfield Business Parkway
St. Louis, MO 63005
Phone: (636) 530-9000
Contact: Doug Brunis, P.E.
doug.brunis@stockassoc.com

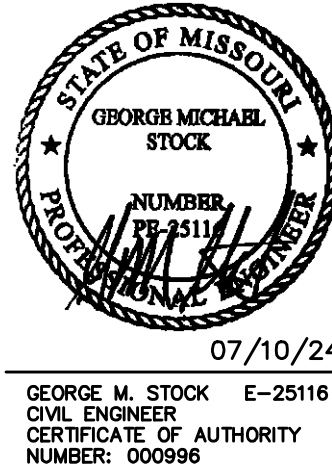

Developer / Owner Information
TRISTAR WING, L.L.C.
c/o TRISTAR COMPANIES
12647 Olive Blvd., Suite 510
St. Louis, MO 63141
PHONE: (314) 292-5317
Contact: Thomas (TD) Douglass
tdouglass@tristarcompanies.net

Erosion Control Standard Details Sheet 2 of 2

P+Z No. : 23-010299
Approval Date : 09/07/23
Permit No. :

Page No.
C3.2