




SECTION THRU EXTERIOR WALL  
SCALE: 1/2"=1'-0"

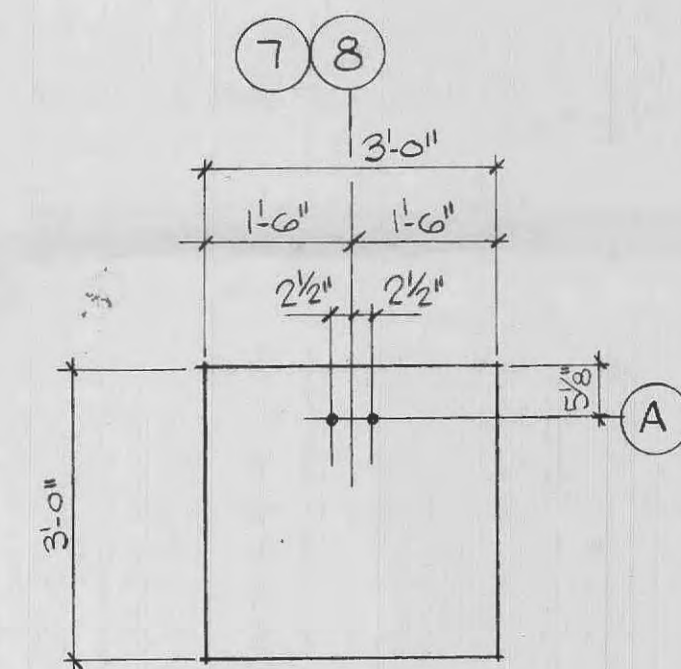


PLAN DETAIL  
SCALE: 1/2"=1'-0"

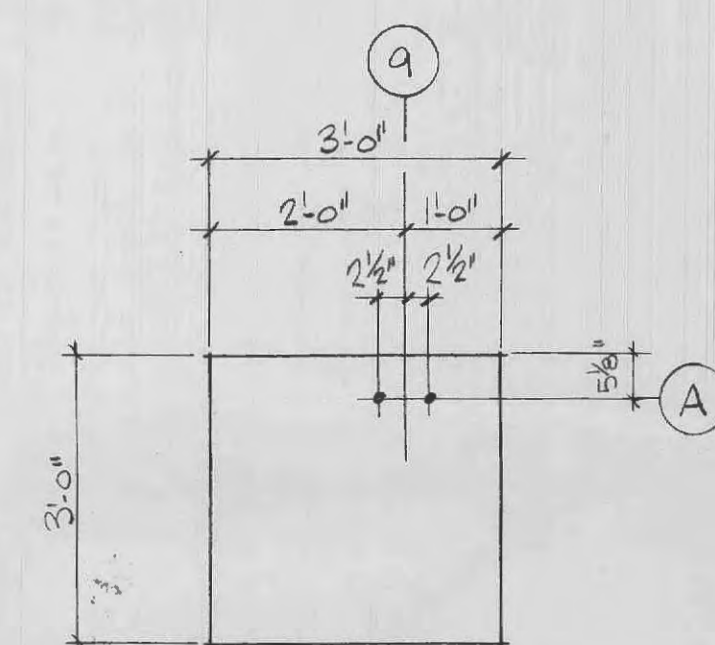


PLAN DETAIL  
SCALE: 1/2"=1'-0"

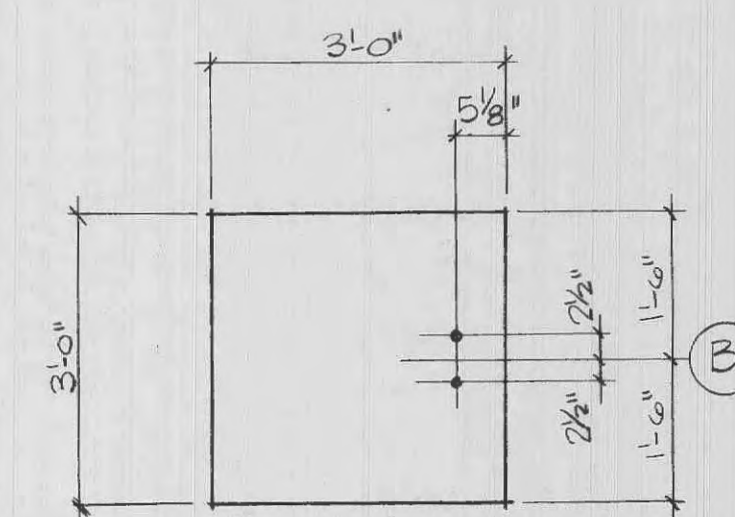


PLAN DETAIL  
SCALE: 1/2"=1'-0"

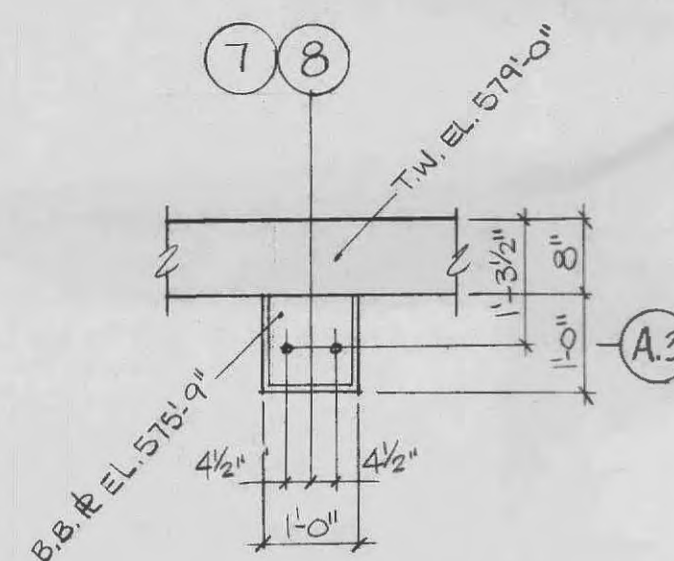


PLAN DETAIL  
SCALE: 1/2"=1'-0"

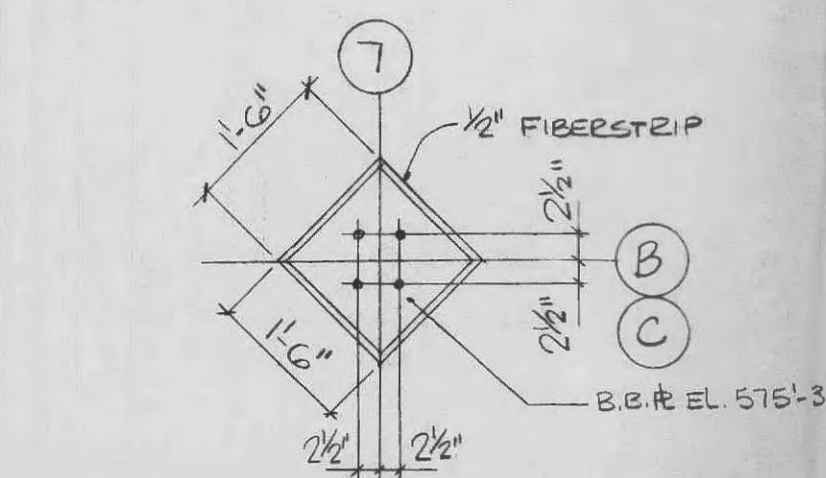


PLAN DETAIL  
SCALE: 1/2"=1'-0"

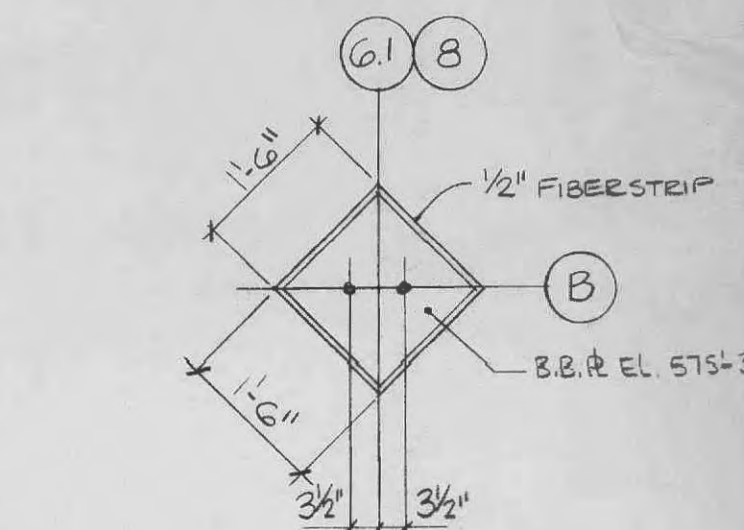

PLAN DETAIL  
SCALE: 1/2"=1'-0"

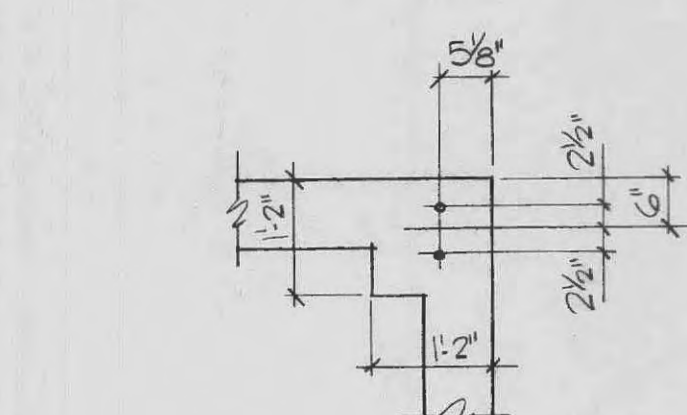


PLAN DETAIL  
SCALE: 1/2"=1'-0"

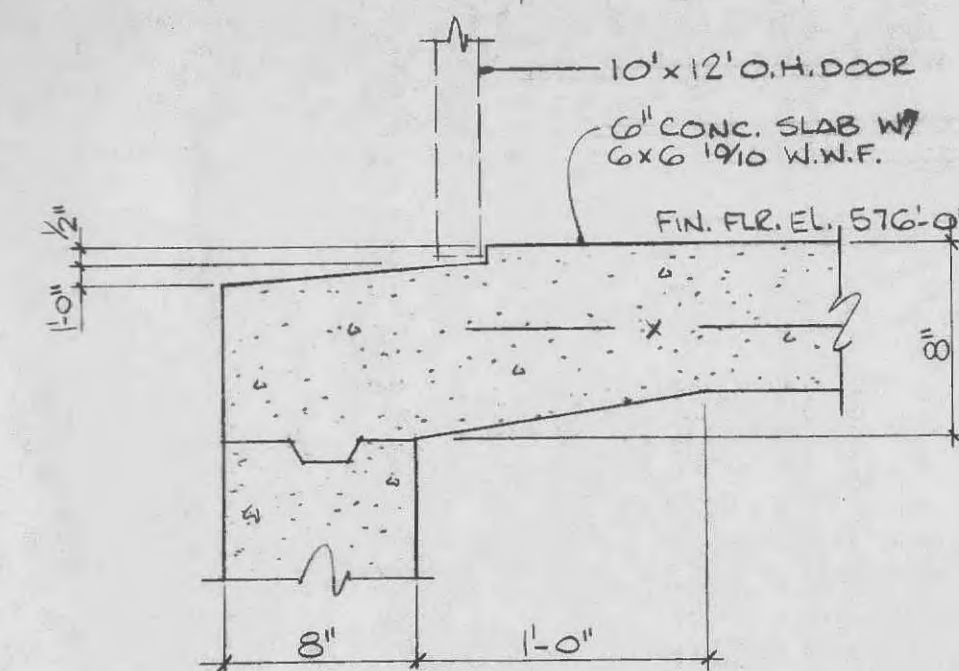

SECTION @ 10' X 12' O.H. DOOR  
SCALE: 1/2"=1'-0"

NO.	DESCRIPTION	DATE

REVISIONS

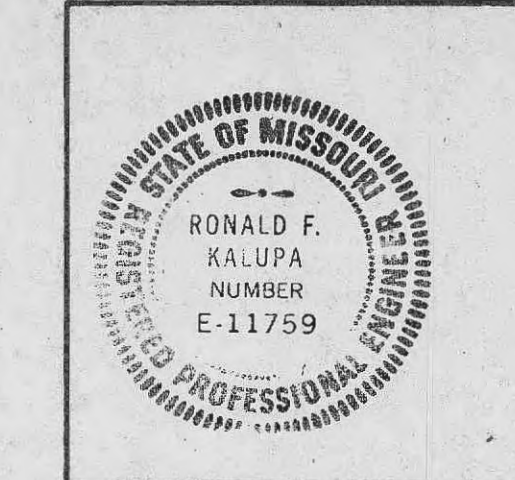

**STRUCTURAL SYSTEMS, INC.**

DESIGN  
CONTRACTORS



314-966-5920

814 South Kirkwood Road  
St. Louis, Missouri 63122

**TRUE FITNESS TECHNOLOGY**

DETAILS

DRAWN: EP  
CHECKED:  
SCALE: AS NOTED  
ISSUE DATE: MARCH 23, 1988  
S.S.I. JOB NUMBER: 88-Boim  
DRAWING NUMBER

S-3 OF 3